
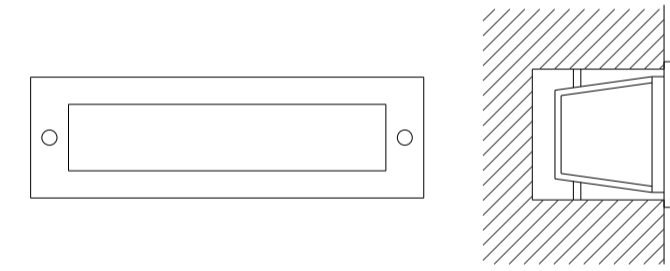



General note: For entrance gate elements see specification clause G30-100. To be read in conjunction with SE drawings + specifications.

**I** Gate elevation  
3010 Scale 1:10/1:20

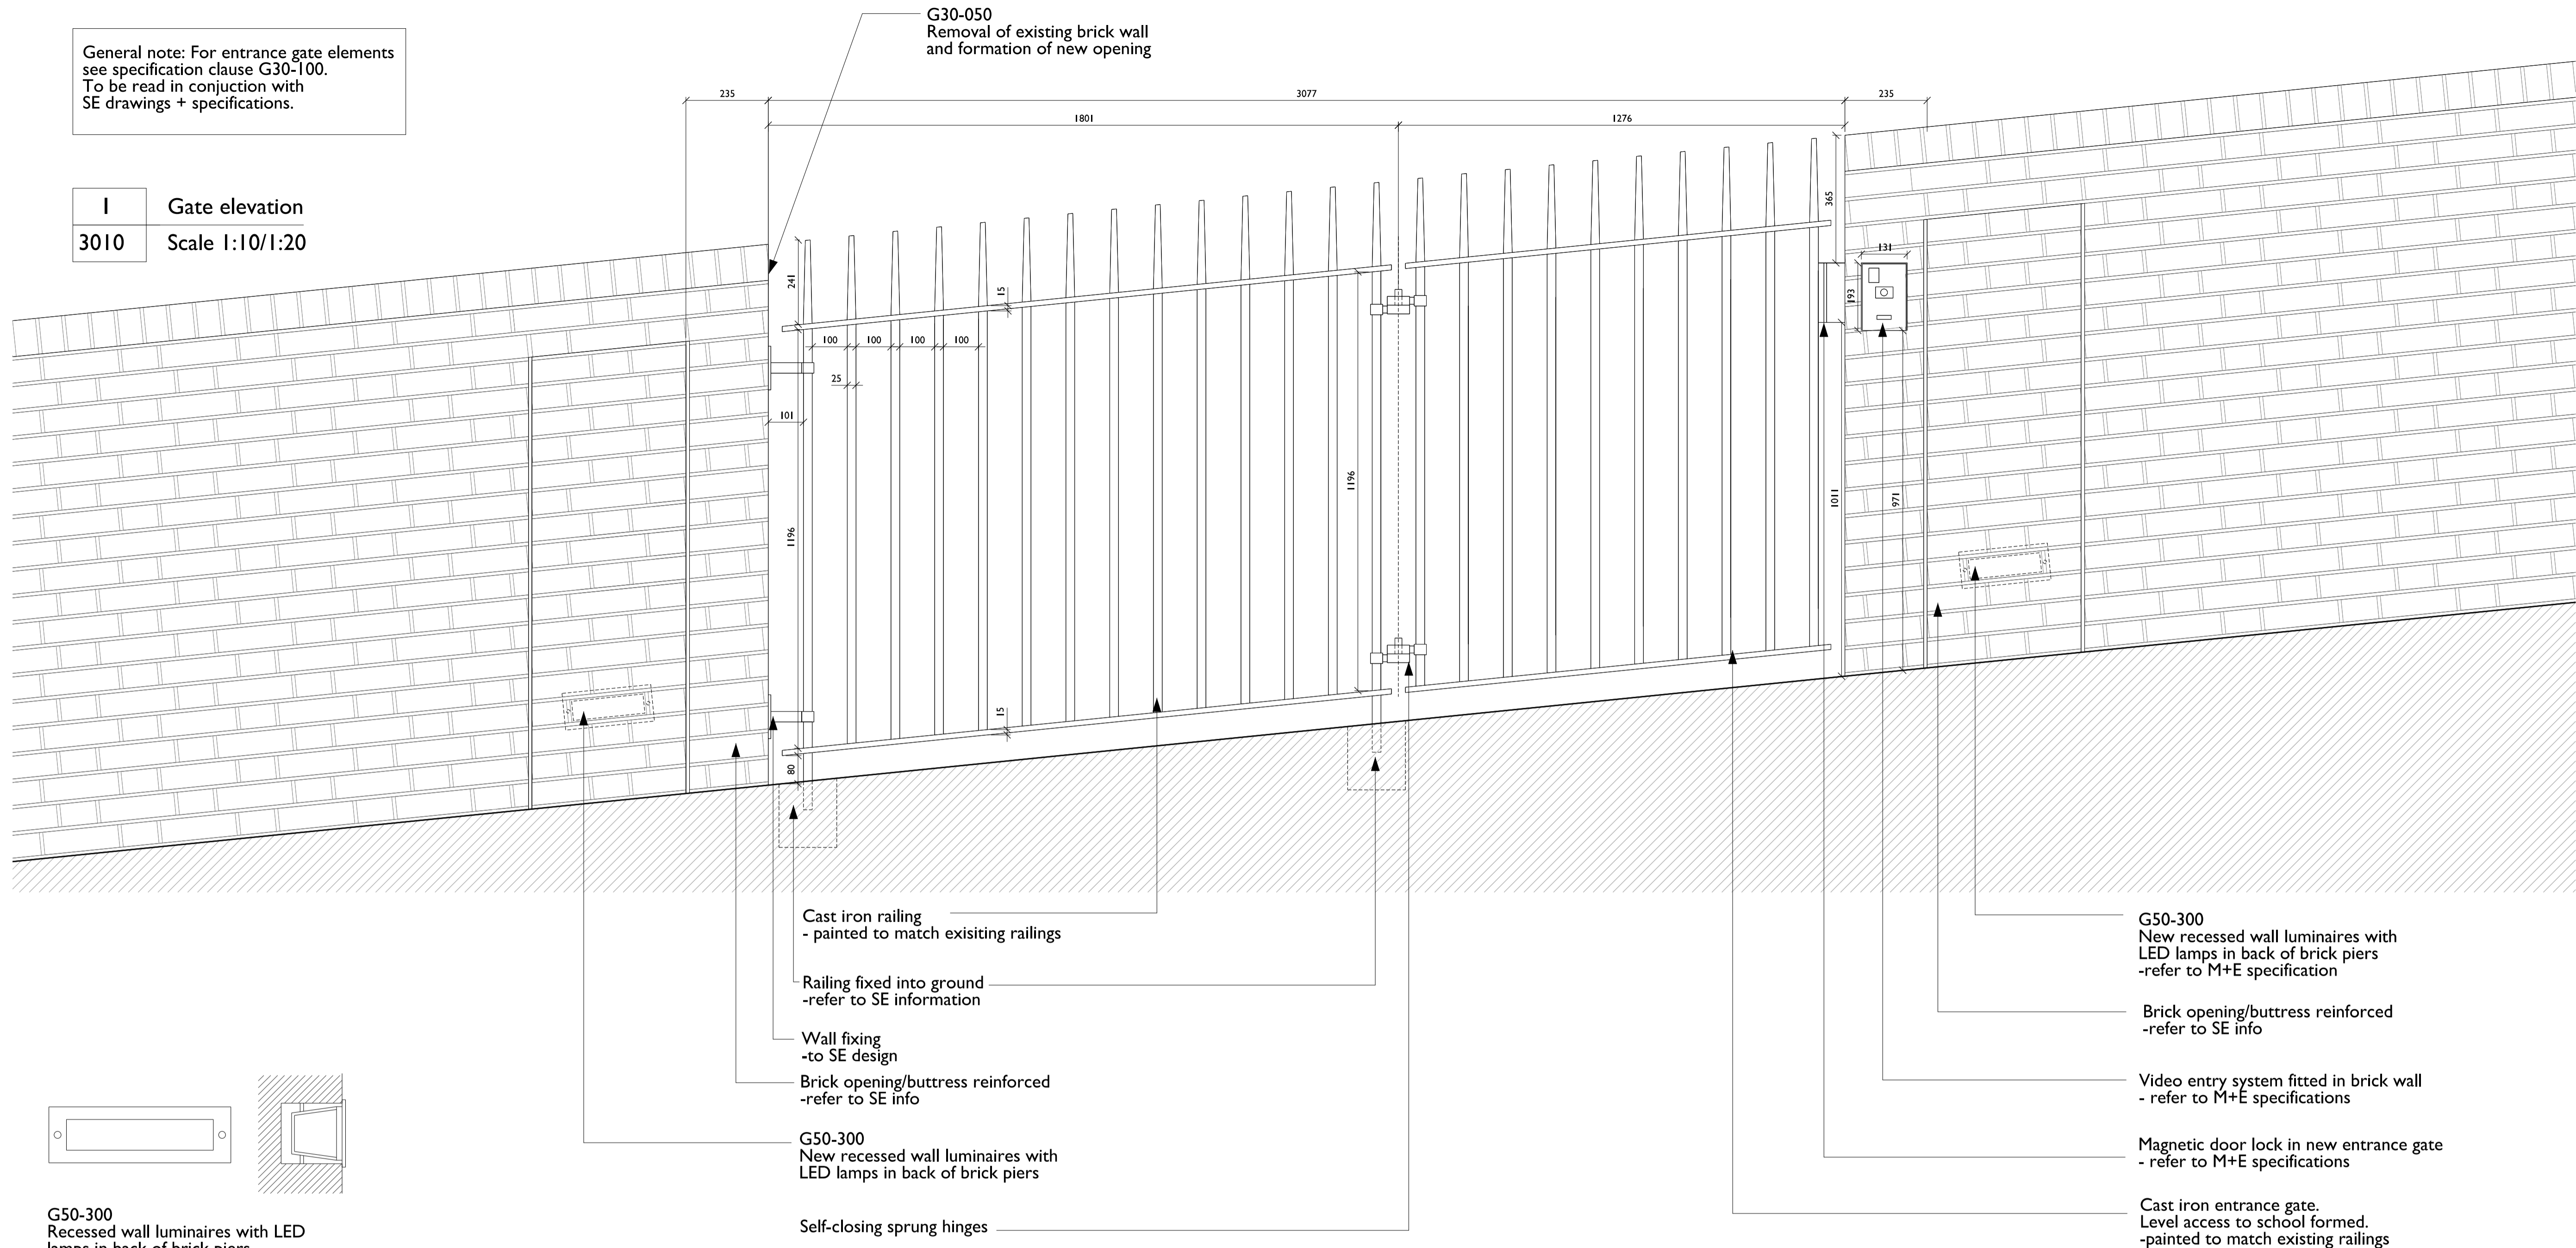

G50-300 Recessed wall luminaires with LED lamps in back of brick piers

**3** Recessed wall luminaires detail  
3010 Scale 1:5/1:10

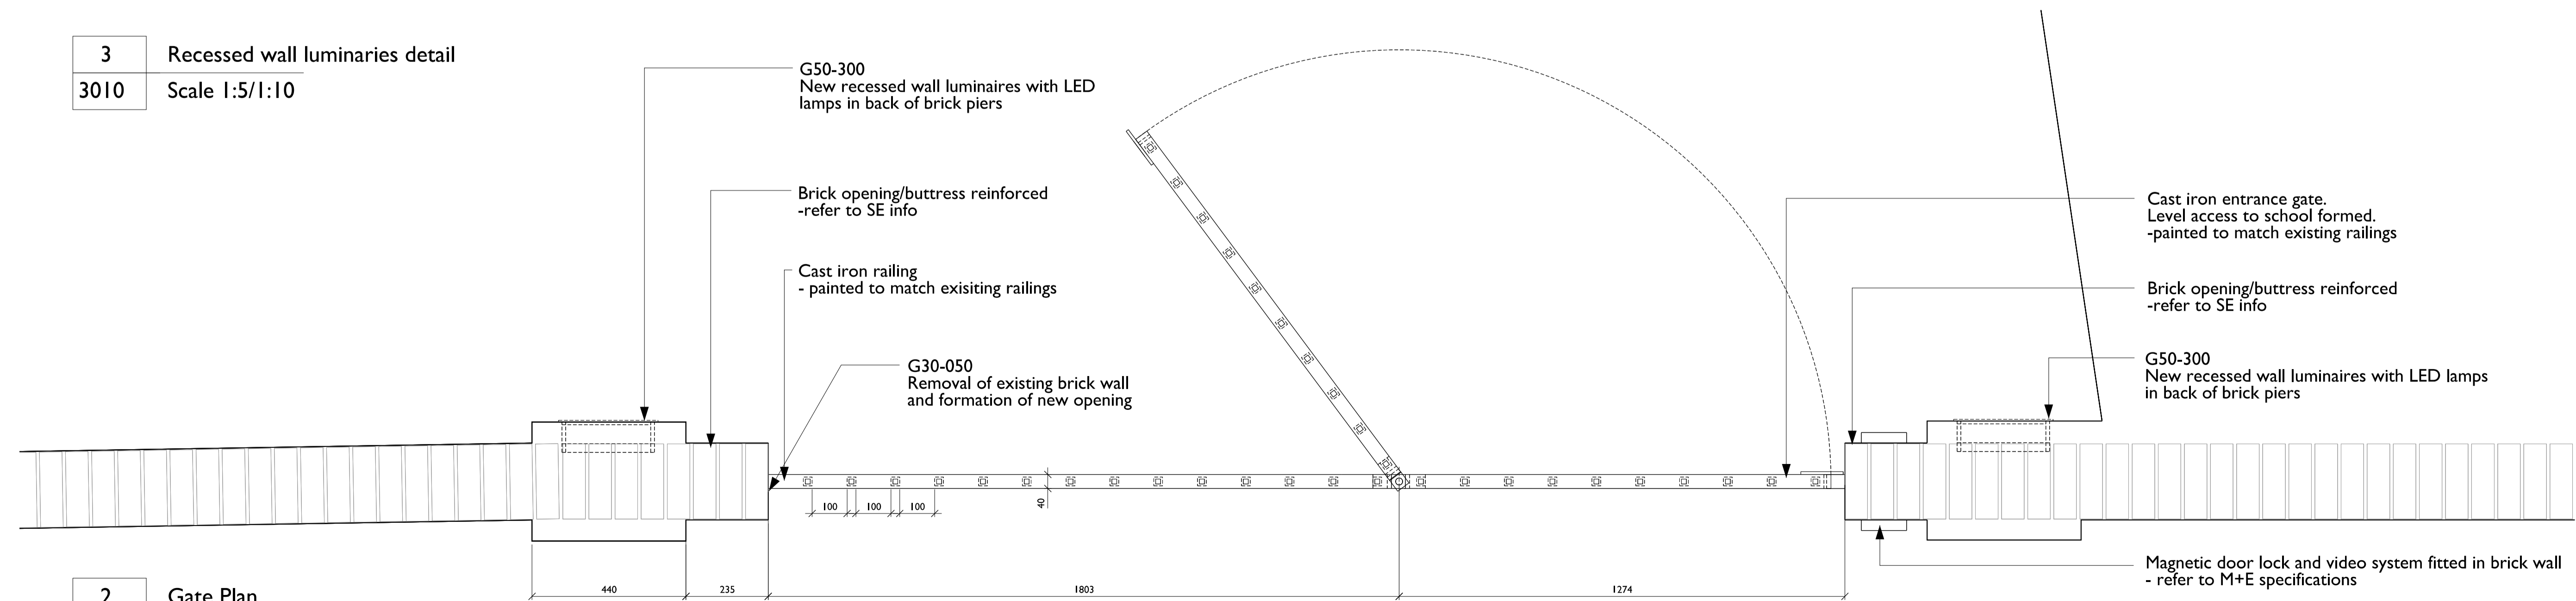

**2** Gate Plan  
3010 Scale 1:10/1:20

