


General note: Refer to G10-100.  
To be read in conjunction with  
SE drawings + specifications.

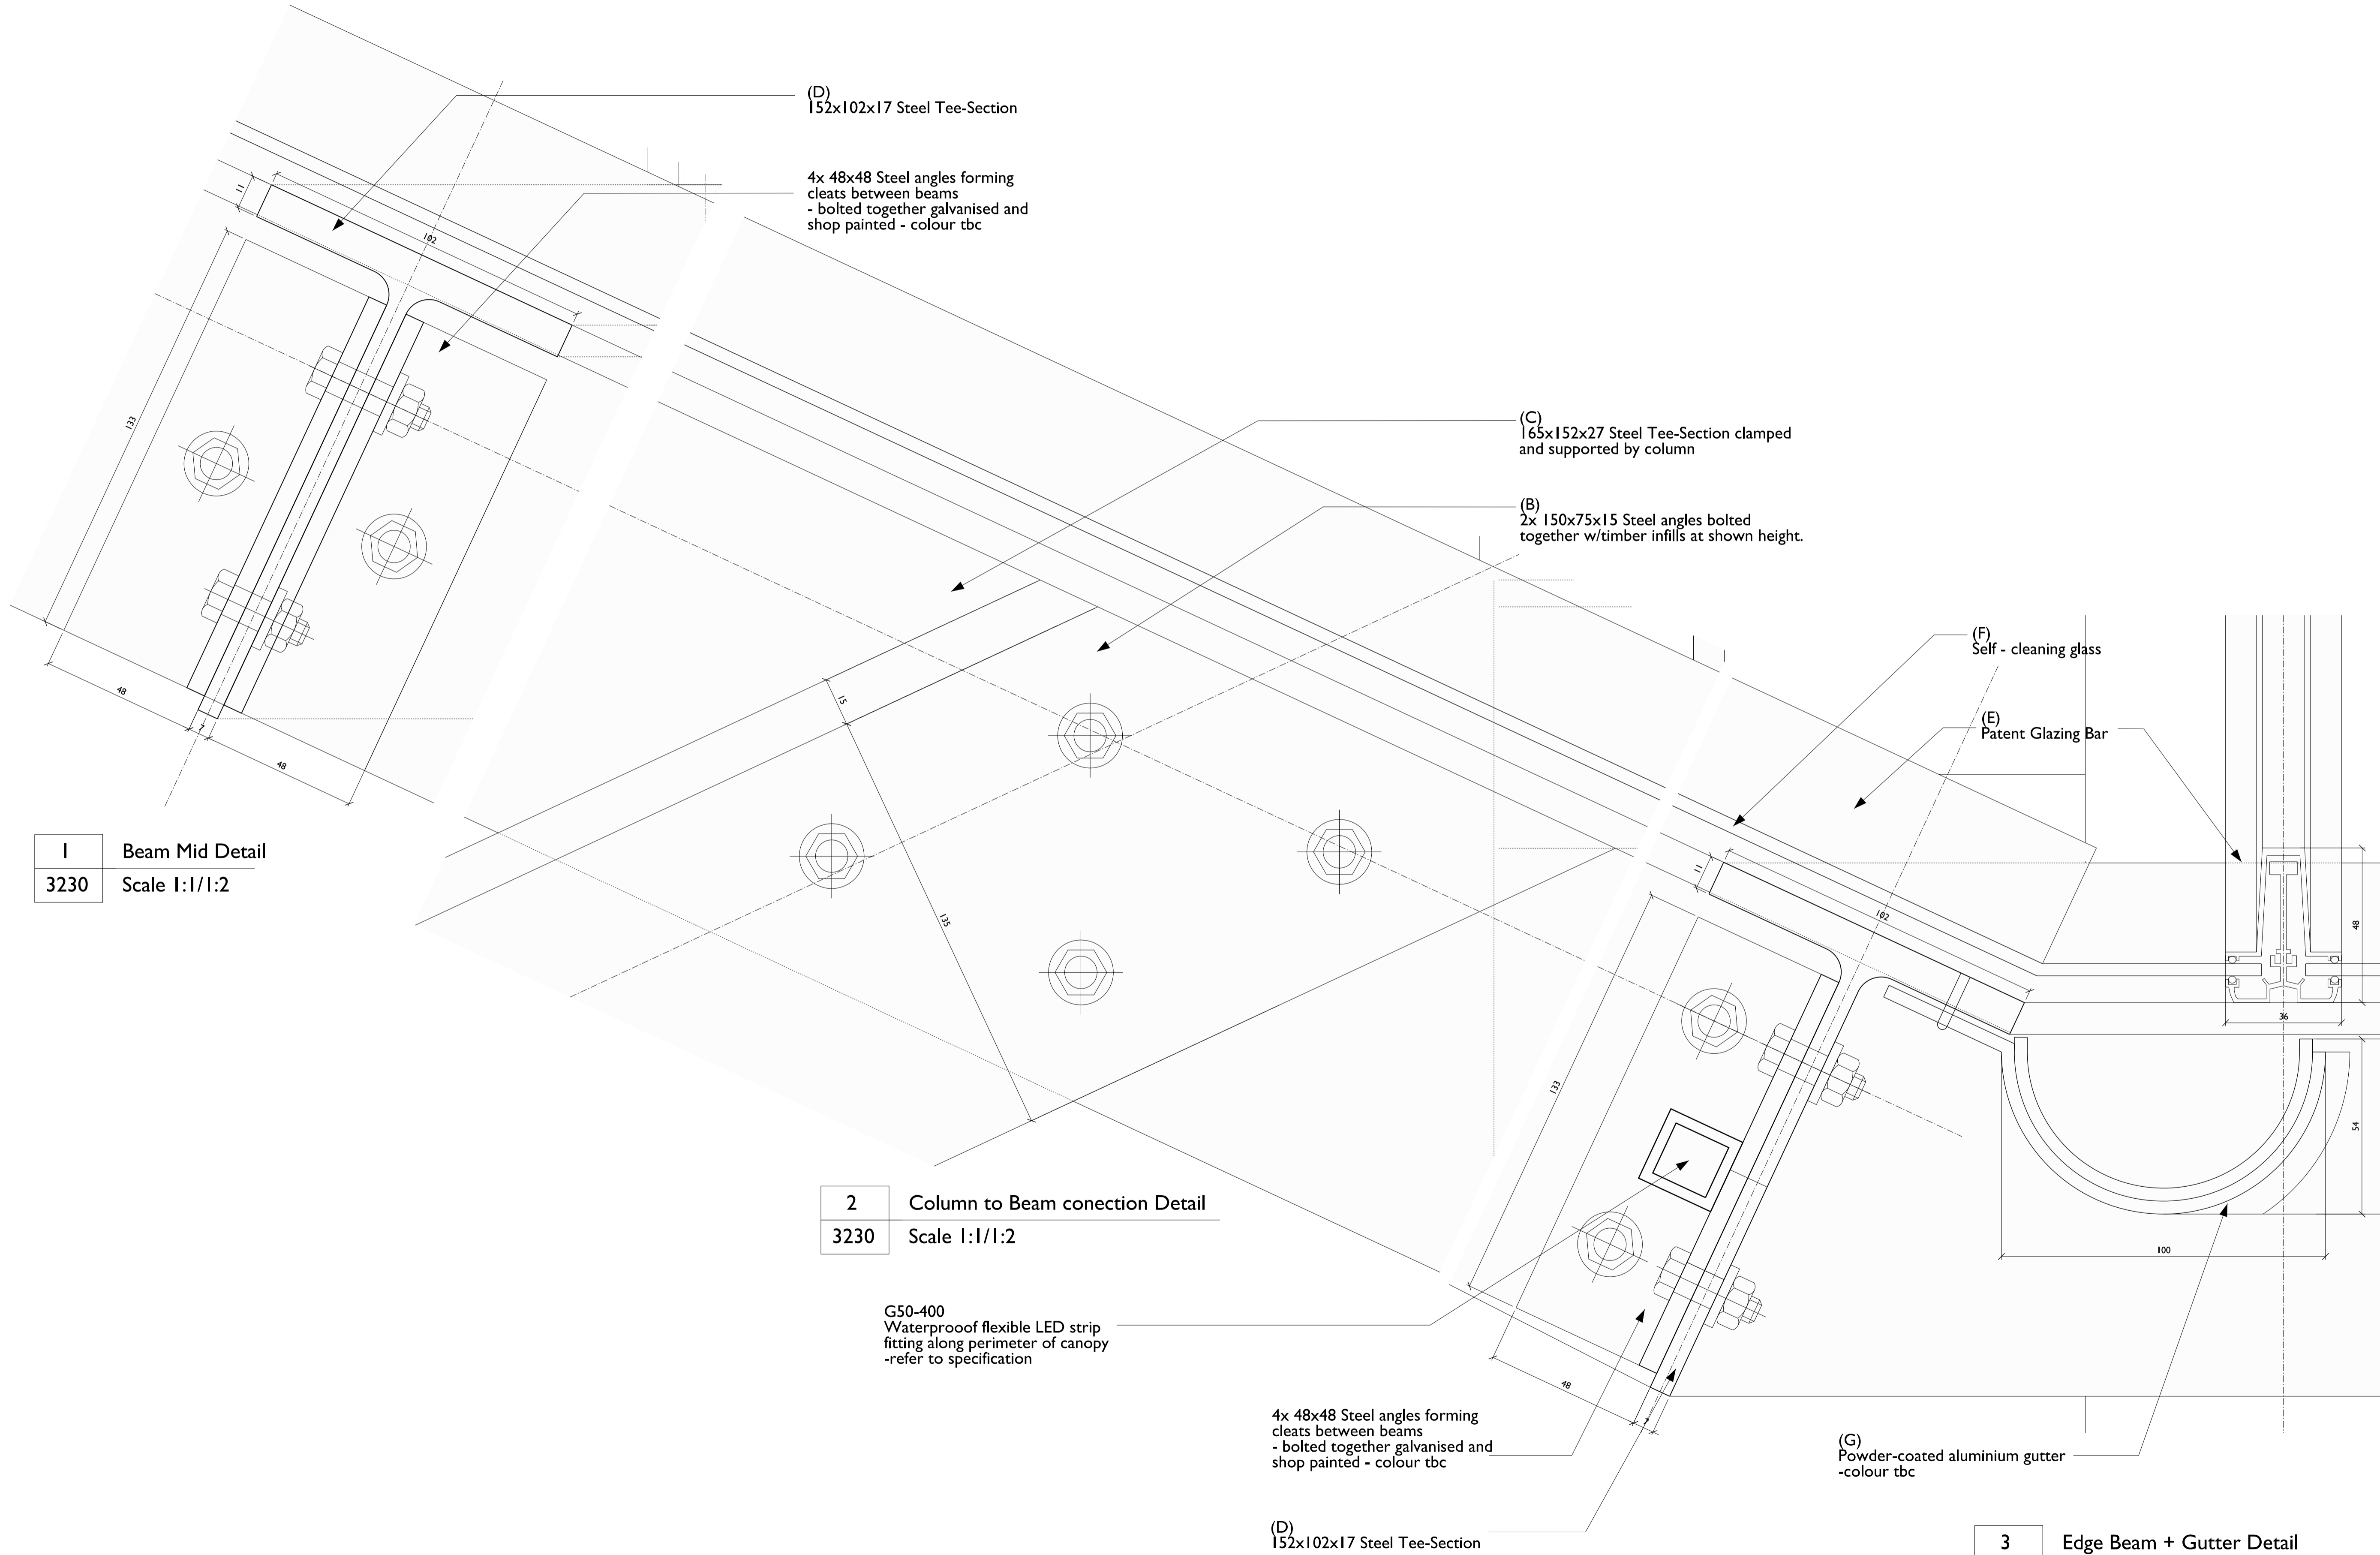

1	Beam Mid Detail
3230	Scale 1:1/1:2

2	Column to Beam connection Detail
3230	Scale 1:1/1:2

3	Edge Beam + Gutter Detail
3230	Scale 1:1/1:2

Project  
**CHRIST CHURCH PRIMARY SCHOOL**  
Christchurch Hill, London NW3 1JH  
Drawing Title

# External Canopy to Playground - Det

Project Number  
**537**

Drawing Number  
**3230**

Scale @ A1/A3  
**1:1  
1:2**

Status  
**TENDER**

Revision  
**B**

Date  
**27.02.15**

Revision Notes  
Write a description of what has changed here  
and here if needed

**SCABAL**  
STUDIO ULLINAN ARCHITECTS LTD.  
25 Hatton Garden  
London EC1N 8BQ  
UK  
t: +44 (0) 20 7033 8788  
e: team@scabal.net

COPYRIGHT ©  
All dimensions to be checked on site prior to commencement of work  
Discrepancies between drawings and information to be referred to CA without delay