

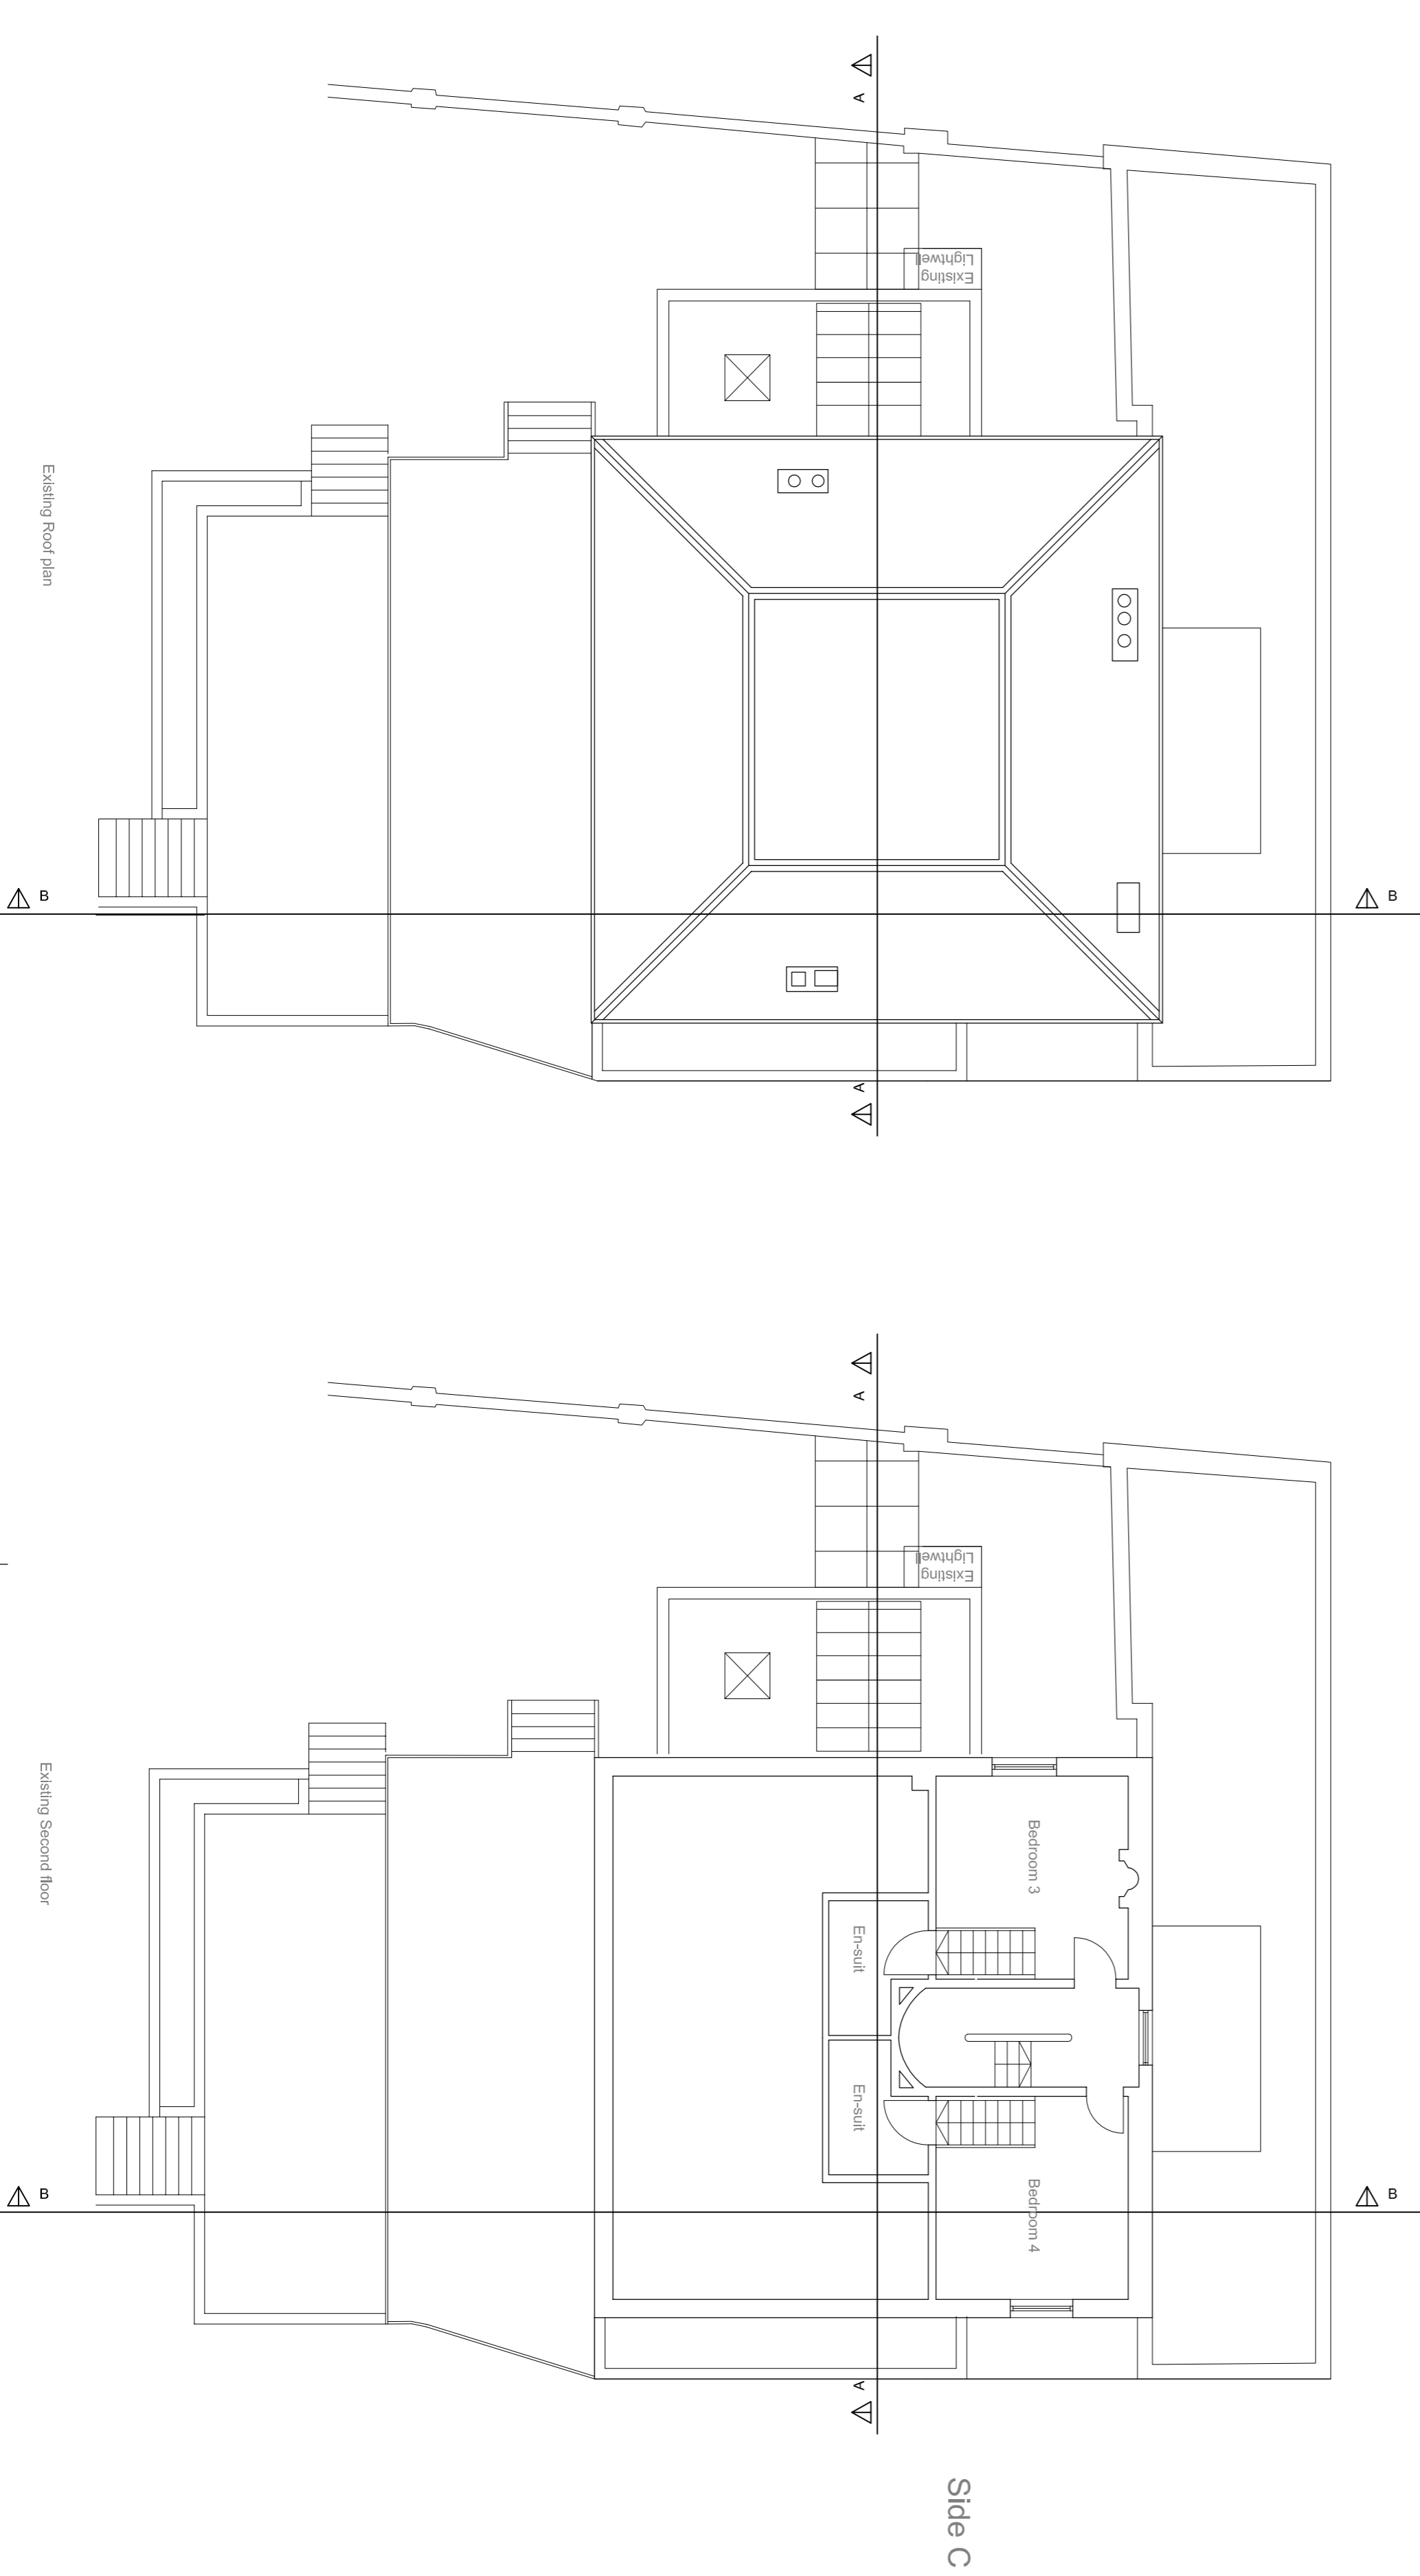


FK Project Management LTD
 17 Hill Street, Mayfair, W1J 5LJ
 Tel.: +44(0)2074091446
 Mob.: +44(0)7903899899
 www.fkprojectmanagement.com

NOTES:
 THIS DRAWING IS NOT TO BE SCALED.
 ALL DIMENSIONS ARE TO BE CHECKED ON SITE
 AND ANY DISCREPANCIES OR ERRORS ARE TO BE
 REPORTED TO THE ARCHITECT PRIOR TO
 COMMENCEMENT OF WORKS

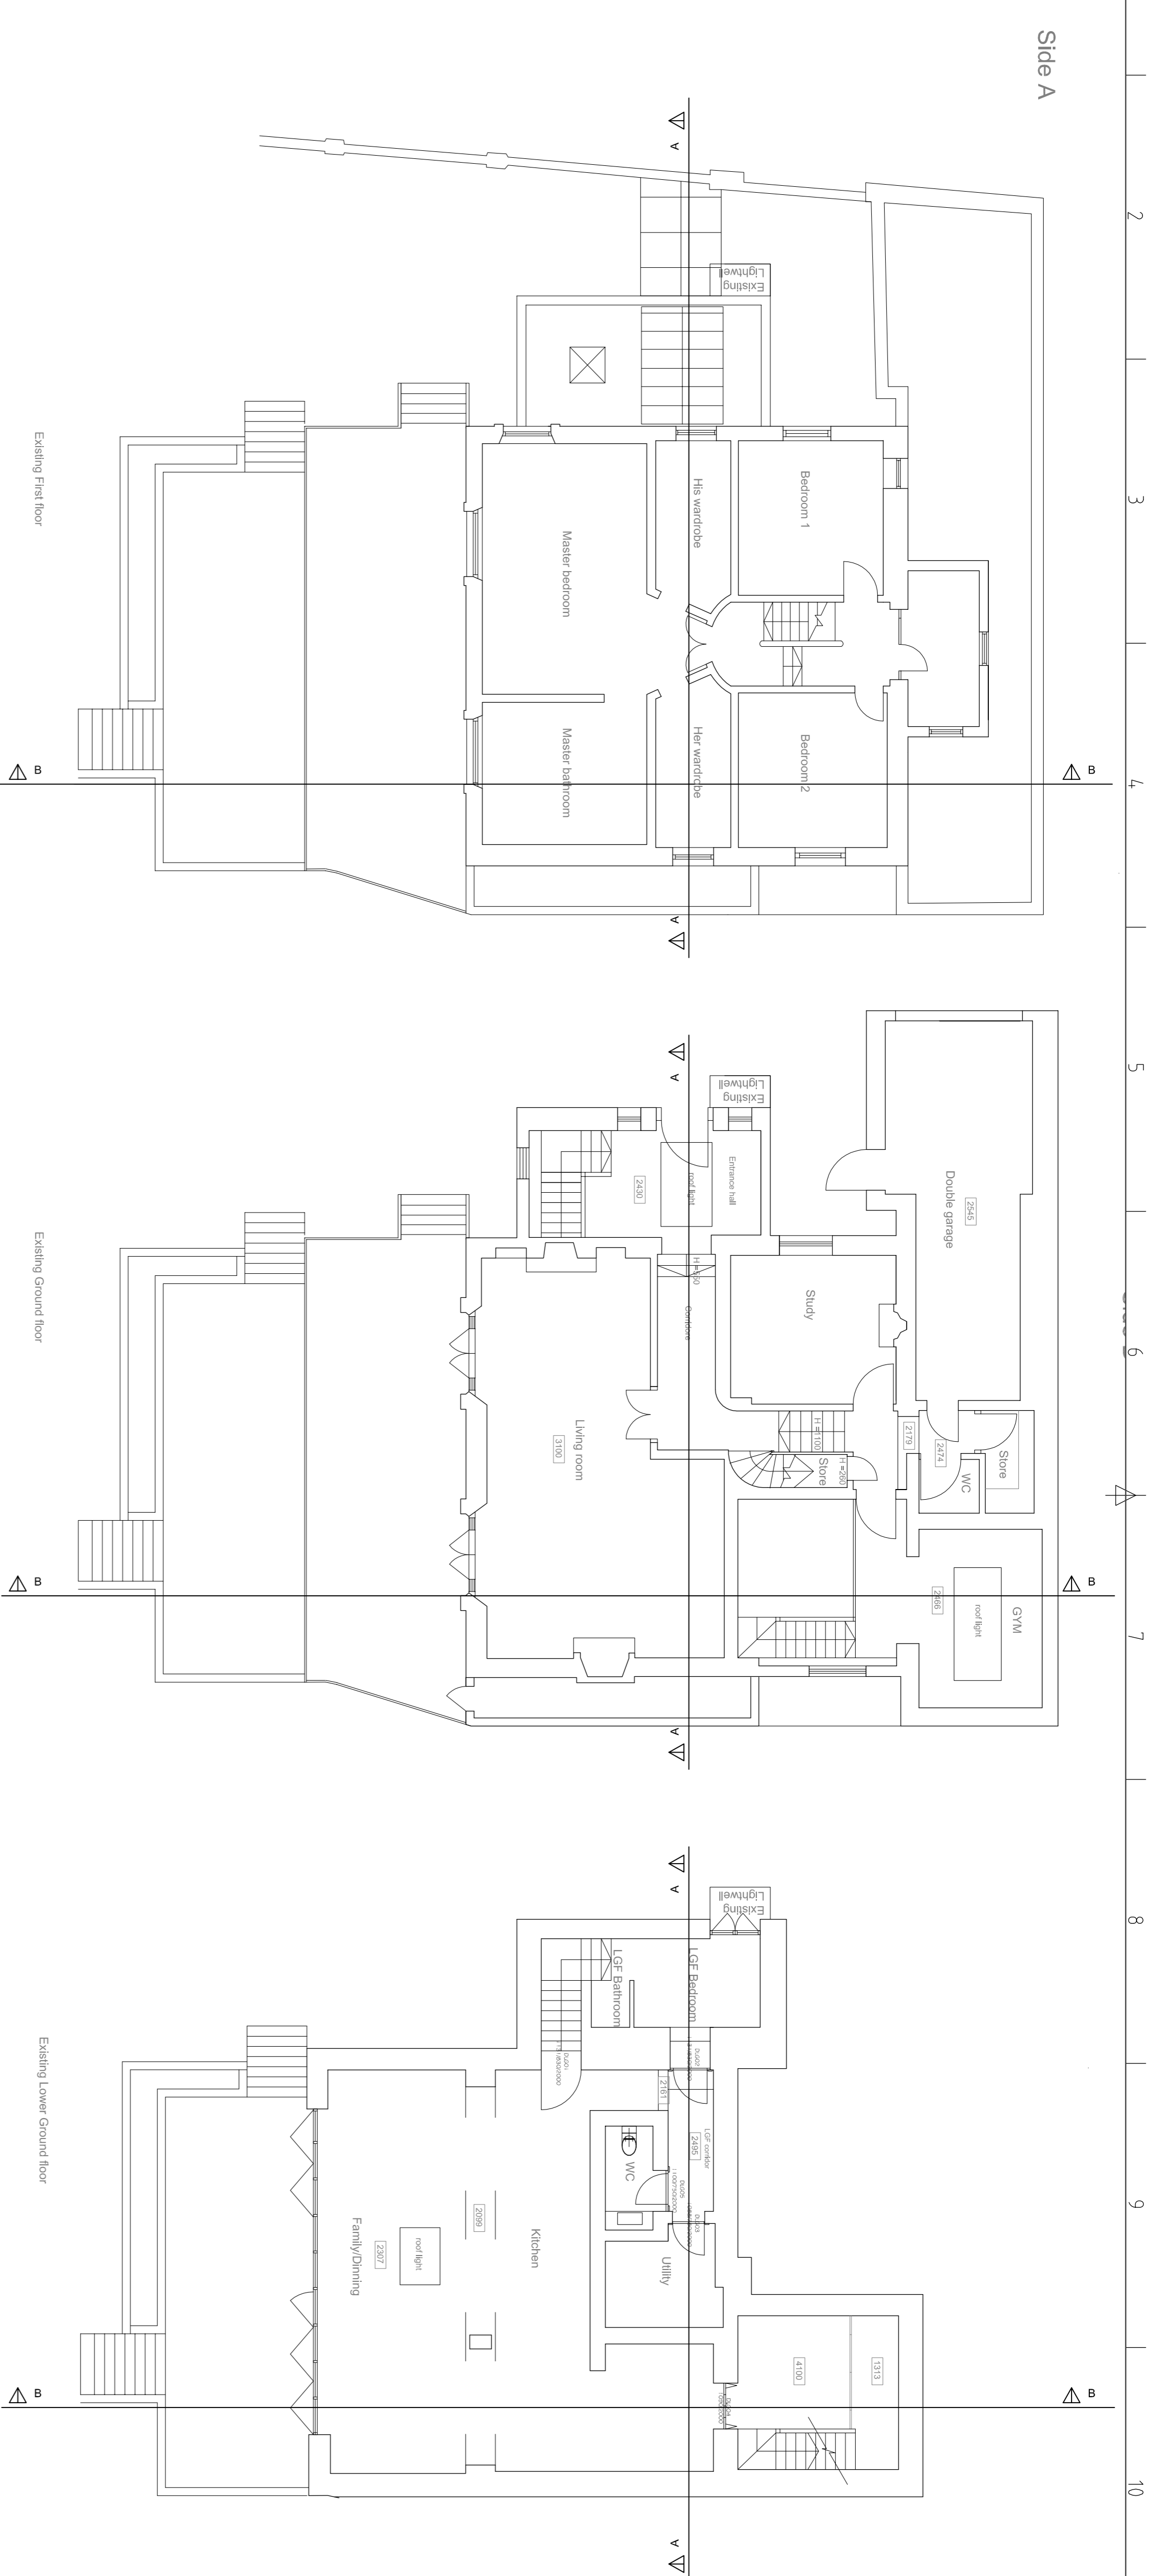

Dimensions in meters

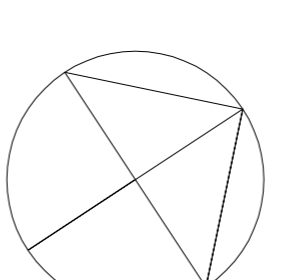

DATE	19/03/15	PROJECT	35 Greville road London NW6 5JB
SCALE	1:100 at A1	DRAWING TITLE	Existing plans
JOB	71	SERIES	71-1
CHECKED:		DRAWING No.	REV