


RETAIL WITH ASSOCIATED OFFICE AND JEWELLERY WORKSHOP
 RESIDENTIAL

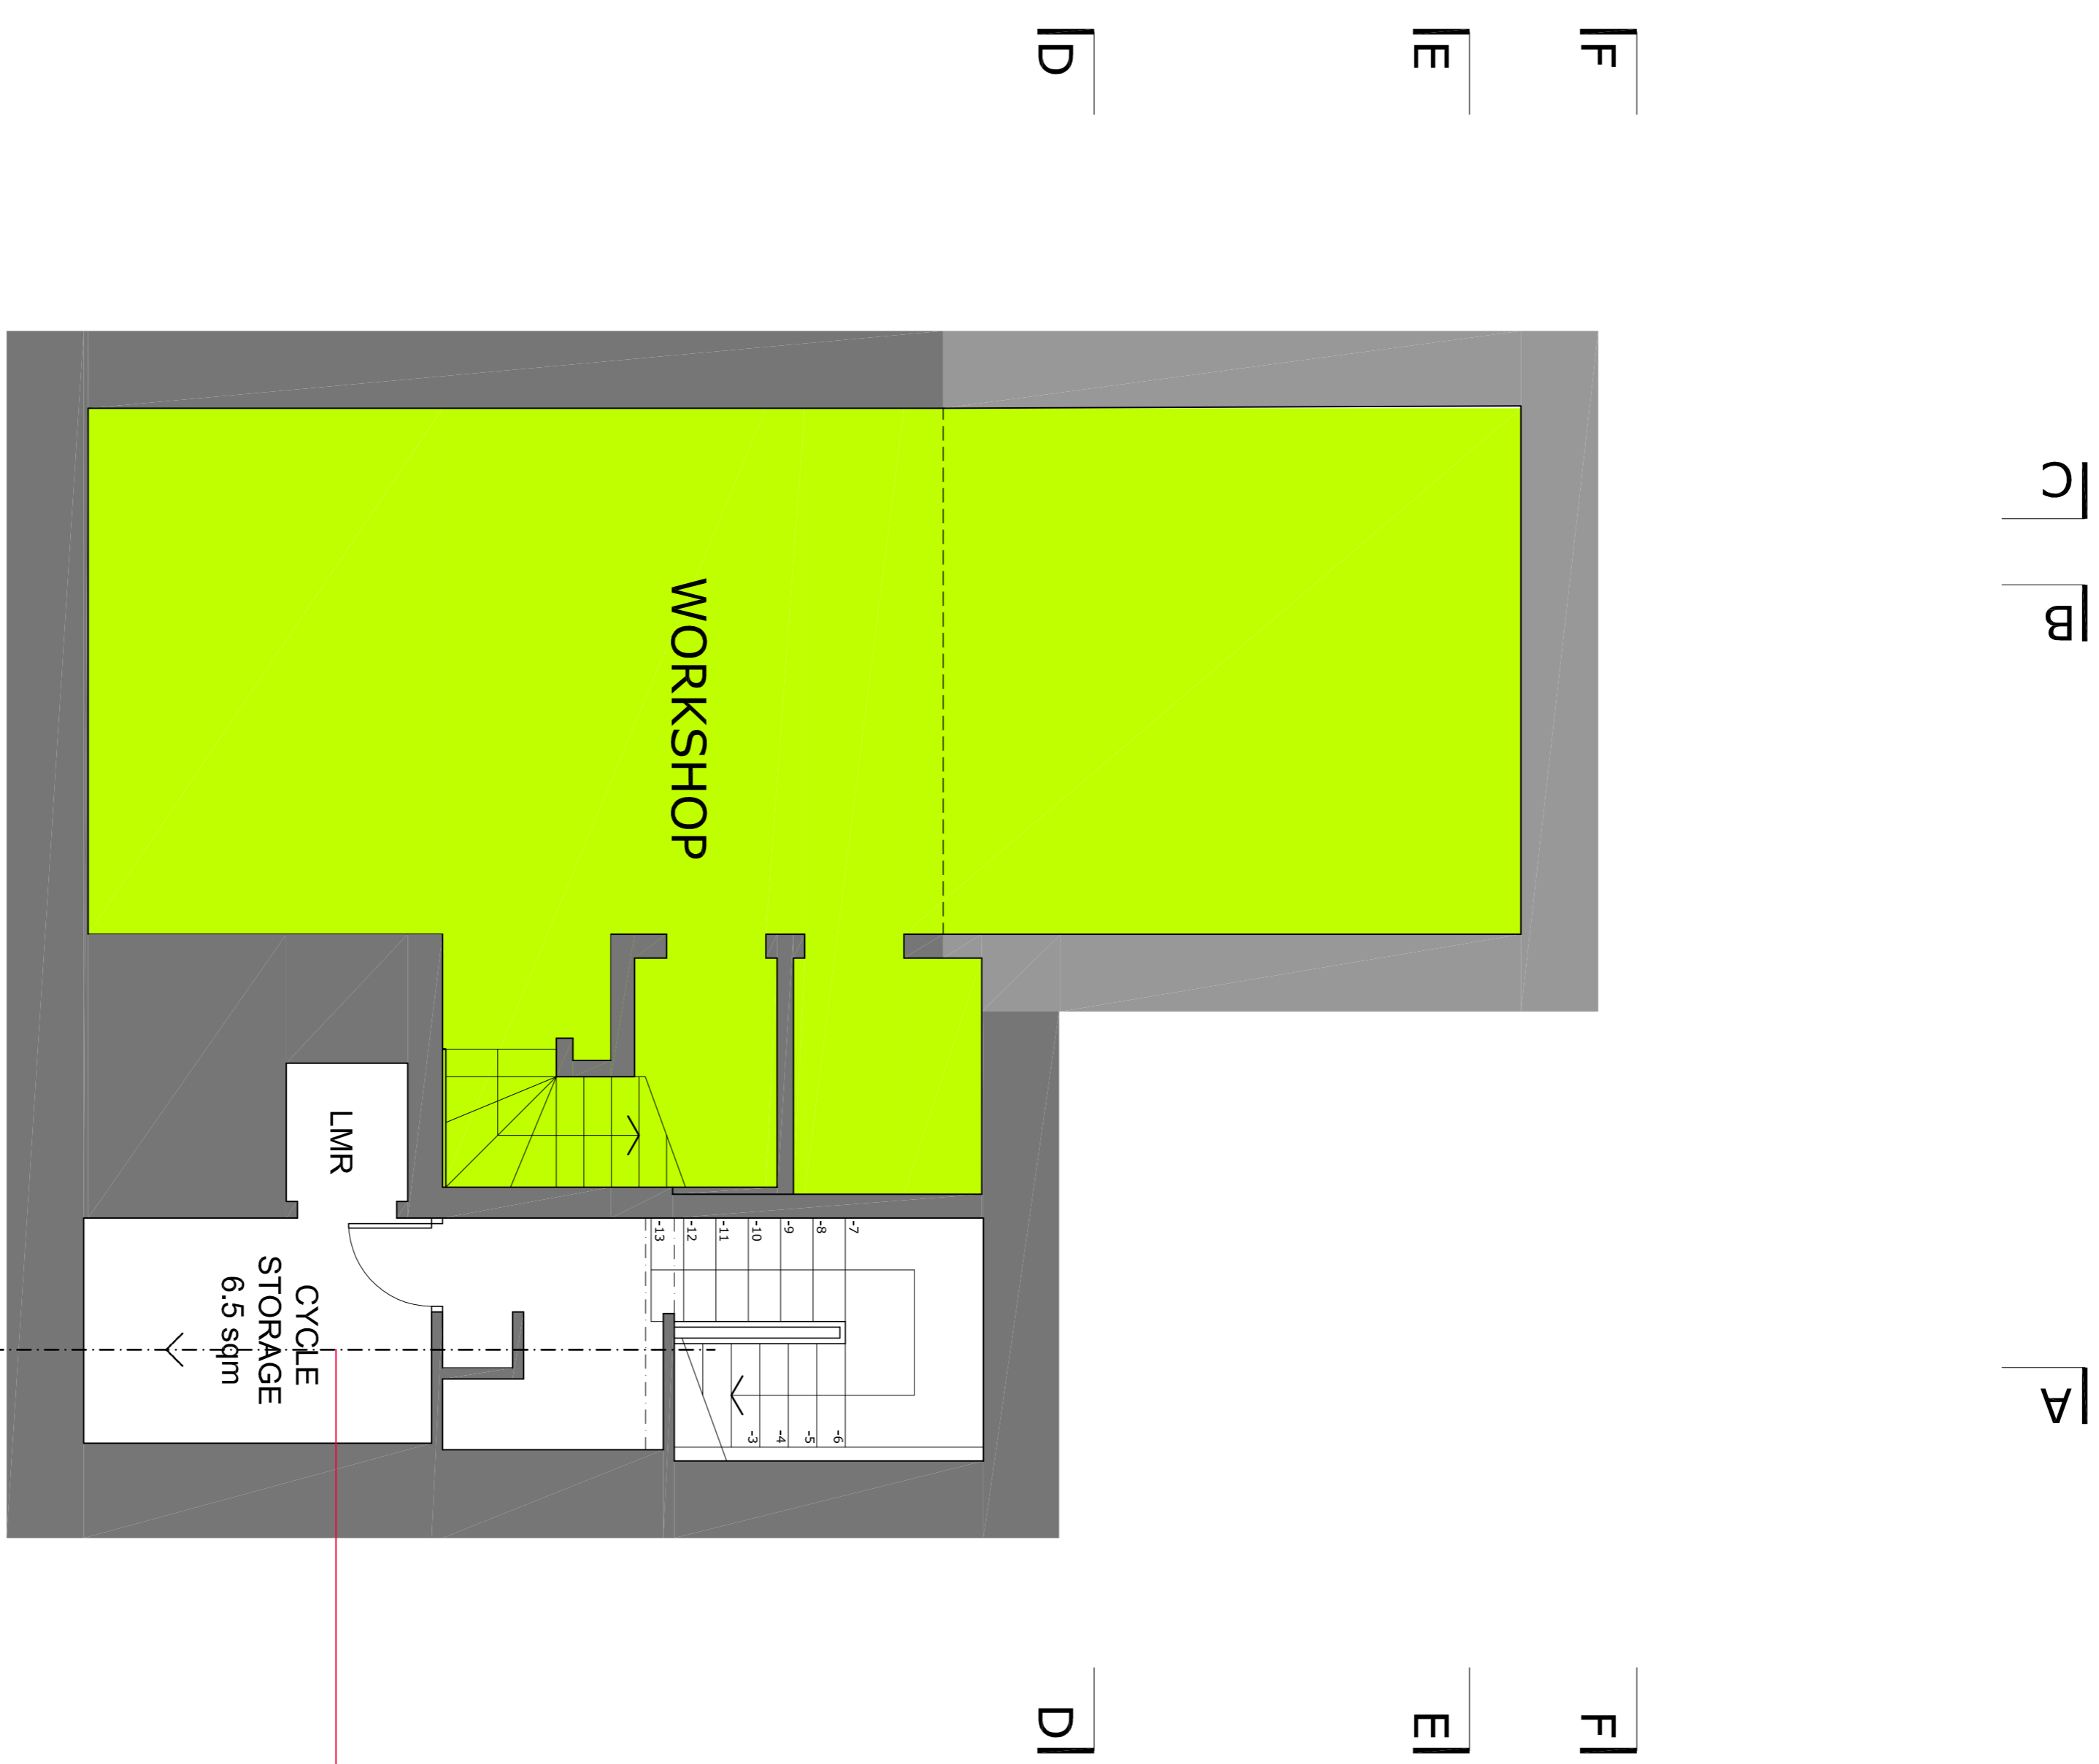

line of existing building waste into main sewer in street. New waste services to connect into existing waste.

rev	revision	by	date
C	Sheet size amended	dps	15.07.15
B	Internal layout amended	dps	01.07.15
A	Internal layout amended	dps	22.06.15

DARREN STACEY
 ARCHITECTURE
 URBAN DESIGN
 29 ALLISON CLOSE
 LONDON
 SE10 8AZ
 T - 07790 497 973

project
 ANTWERP HOUSE
 26-27 KIRBY STREET
 LONDON
 EC1N 8TE

title
PROPOSED BASEMENT PLAN

drawn	checked	date
dps	dps	19 10 14

scale	sheet size
1:50	A1 (1:100@A3)

job no.	drawing no.	rev
14/107	P001	C