


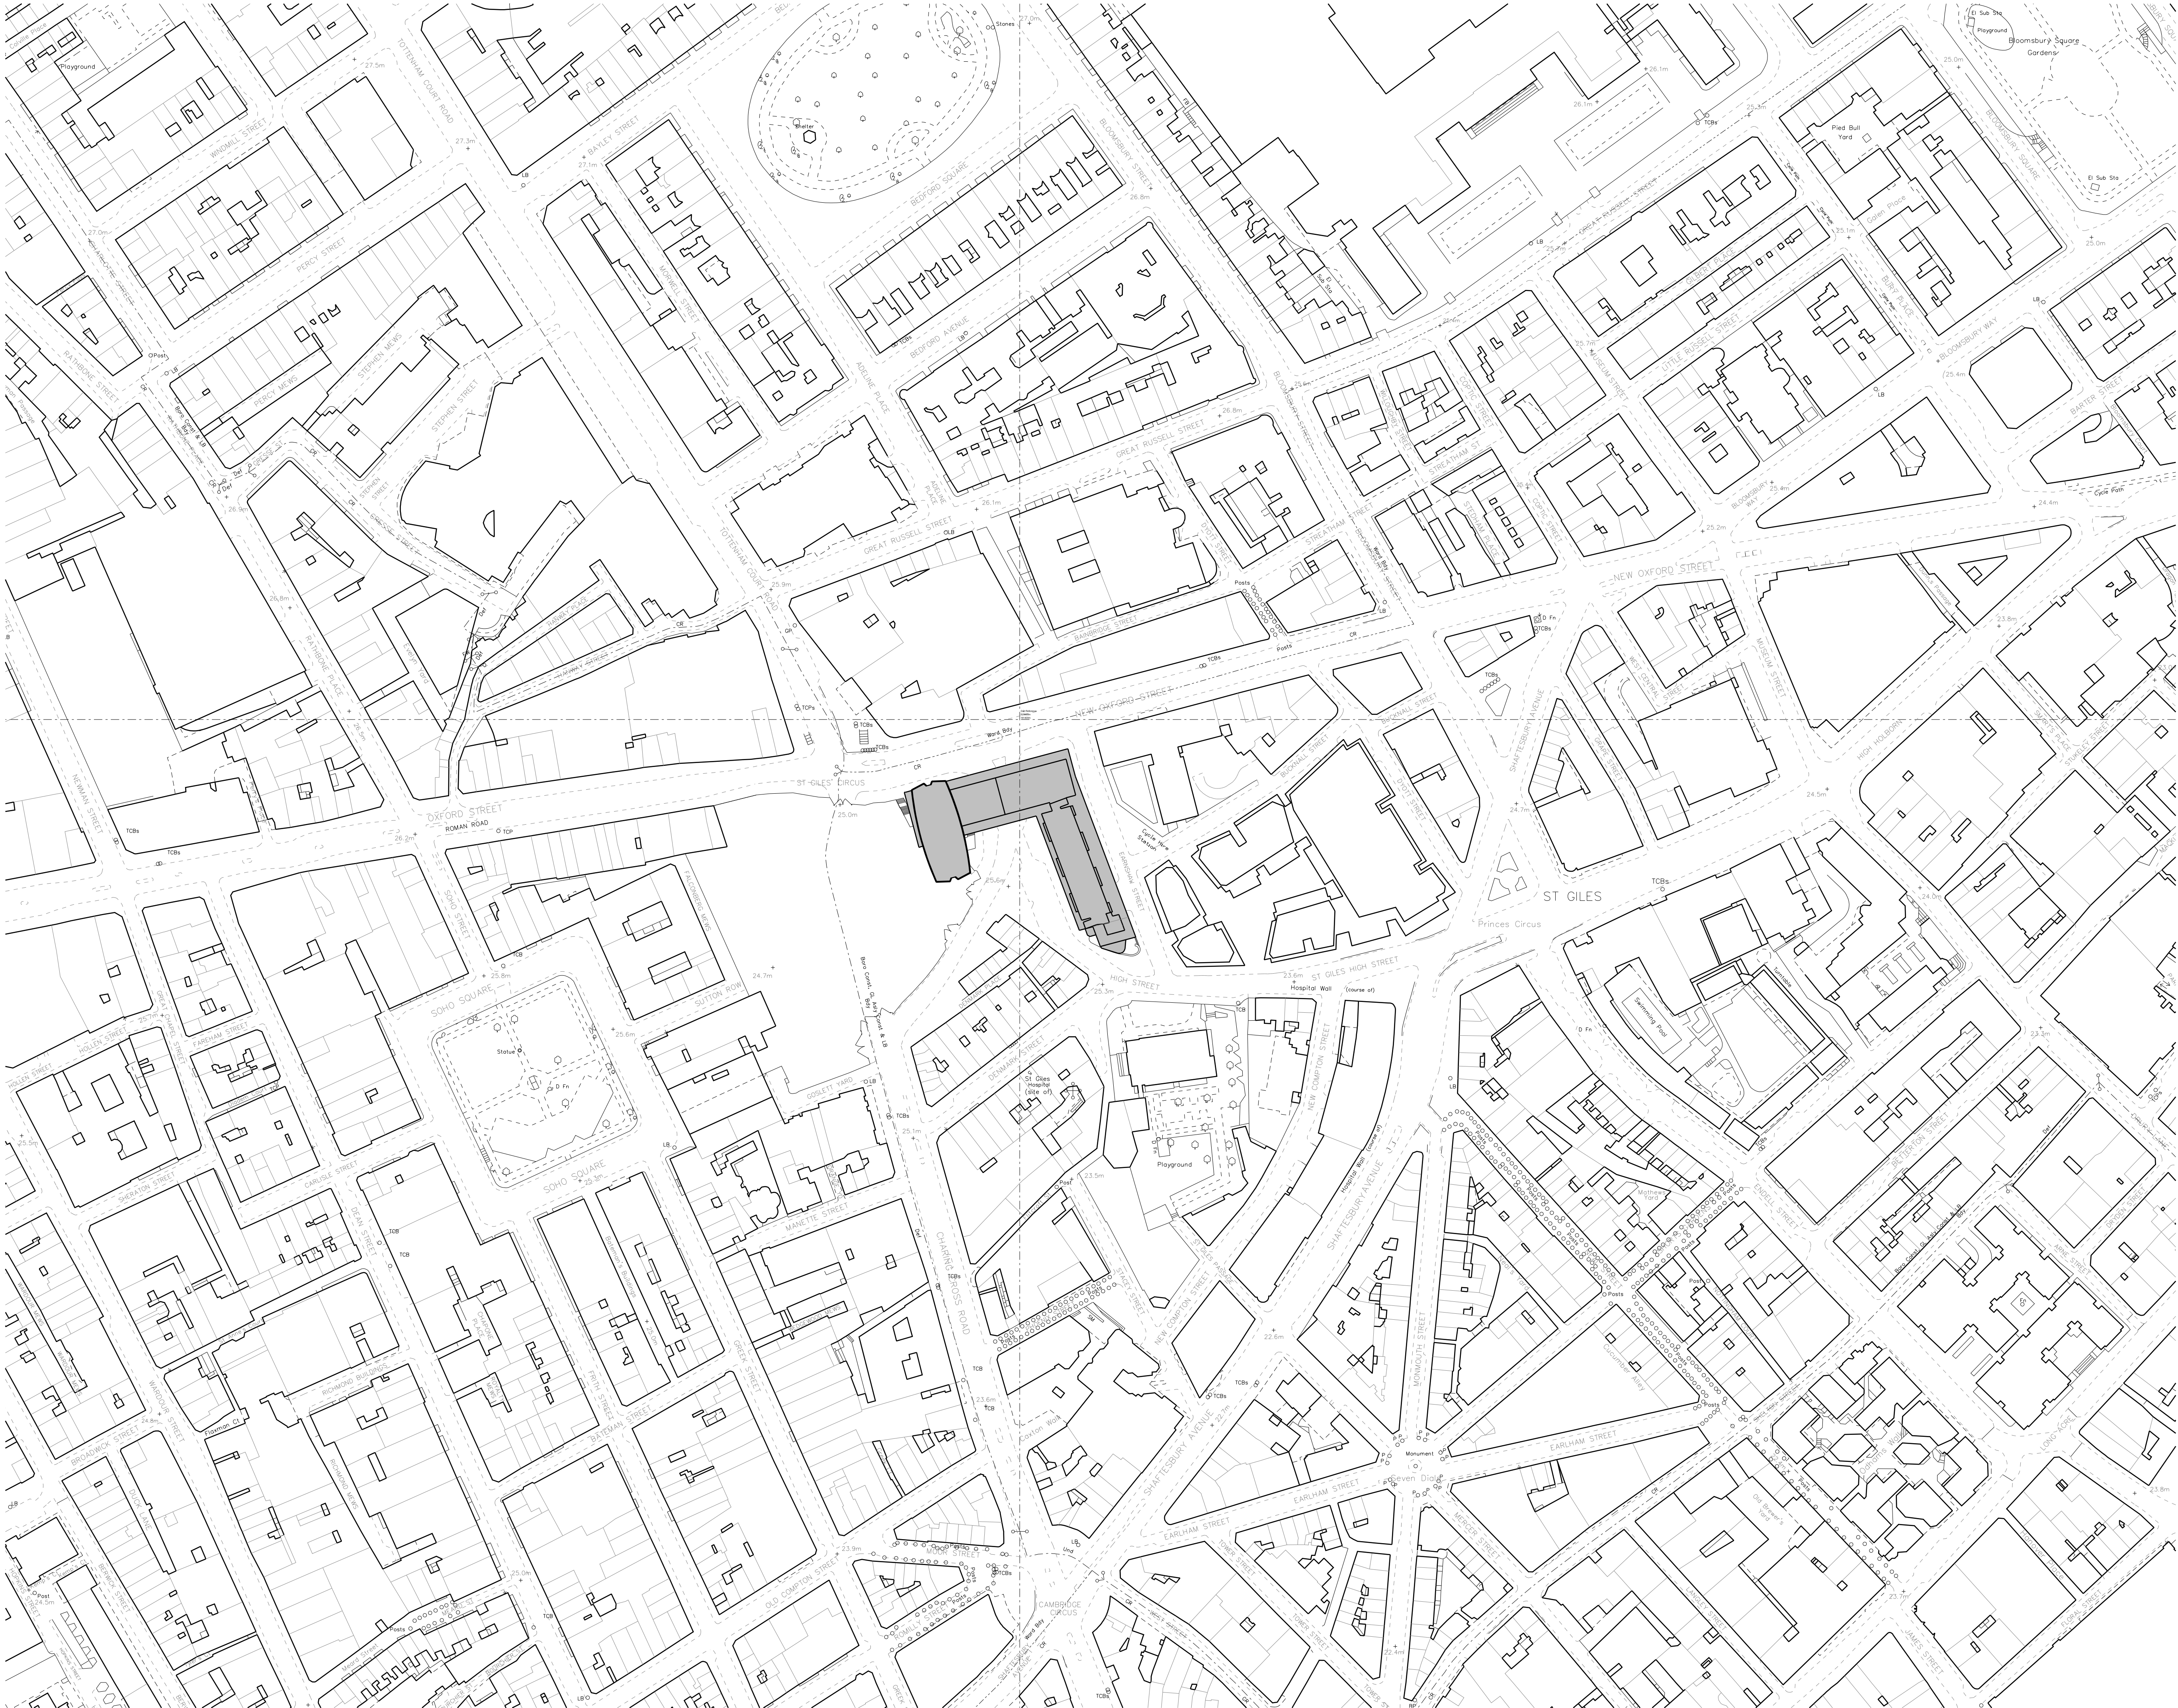



NOTES

DO NOT SCALE FROM THIS DRAWING.
CONTRACTOR TO CHECK ALL DIMENSIONS ON SITE.
ANY DISCREPANCIES TO BE REPORTED TO THE ARCHITECT IMMEDIATELY.

THE SURVEY INFORMATION CONTAINED IN THIS DRAWING WAS PROVIDED BY PLOWMAN CRAVEN SURVEY DRAWINGS DEC 2011.


COPYRIGHT RICK MATHER ARCHITECTS LLP ©

REVISIONS	PL1	01.04.13	PLANNING ISSUE
	REV	DATE	DESCRIPTION

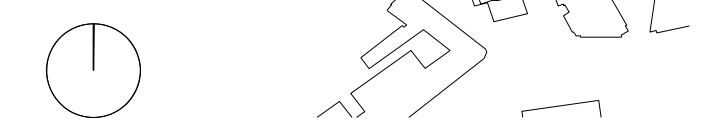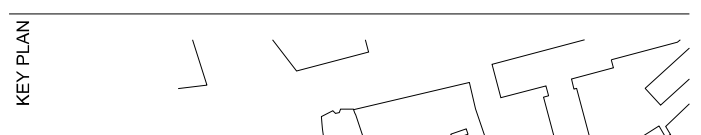

PLANNING

RICK MATHER ARCHITECTS ©									
123 Camden High Street London NW1 7JR T: 020 7284 1727 F: 020 7287 7826 info@rickmather.com www.rickmather.com									
JOB	Centre Point 101-103 New Oxford Street London, WC1A 1DD								
TITLE	LOCATION PLAN AS EXISTING AMALGAMATED DRAWINGS								
DRAWN	DMcC	JOB #	552	DRG #	19000-CPA	REV	PL1		
CHECKED	GM	SCALE	A1	SIZE	1:1250	DATE	APR 13	REV DATE	01.04.13

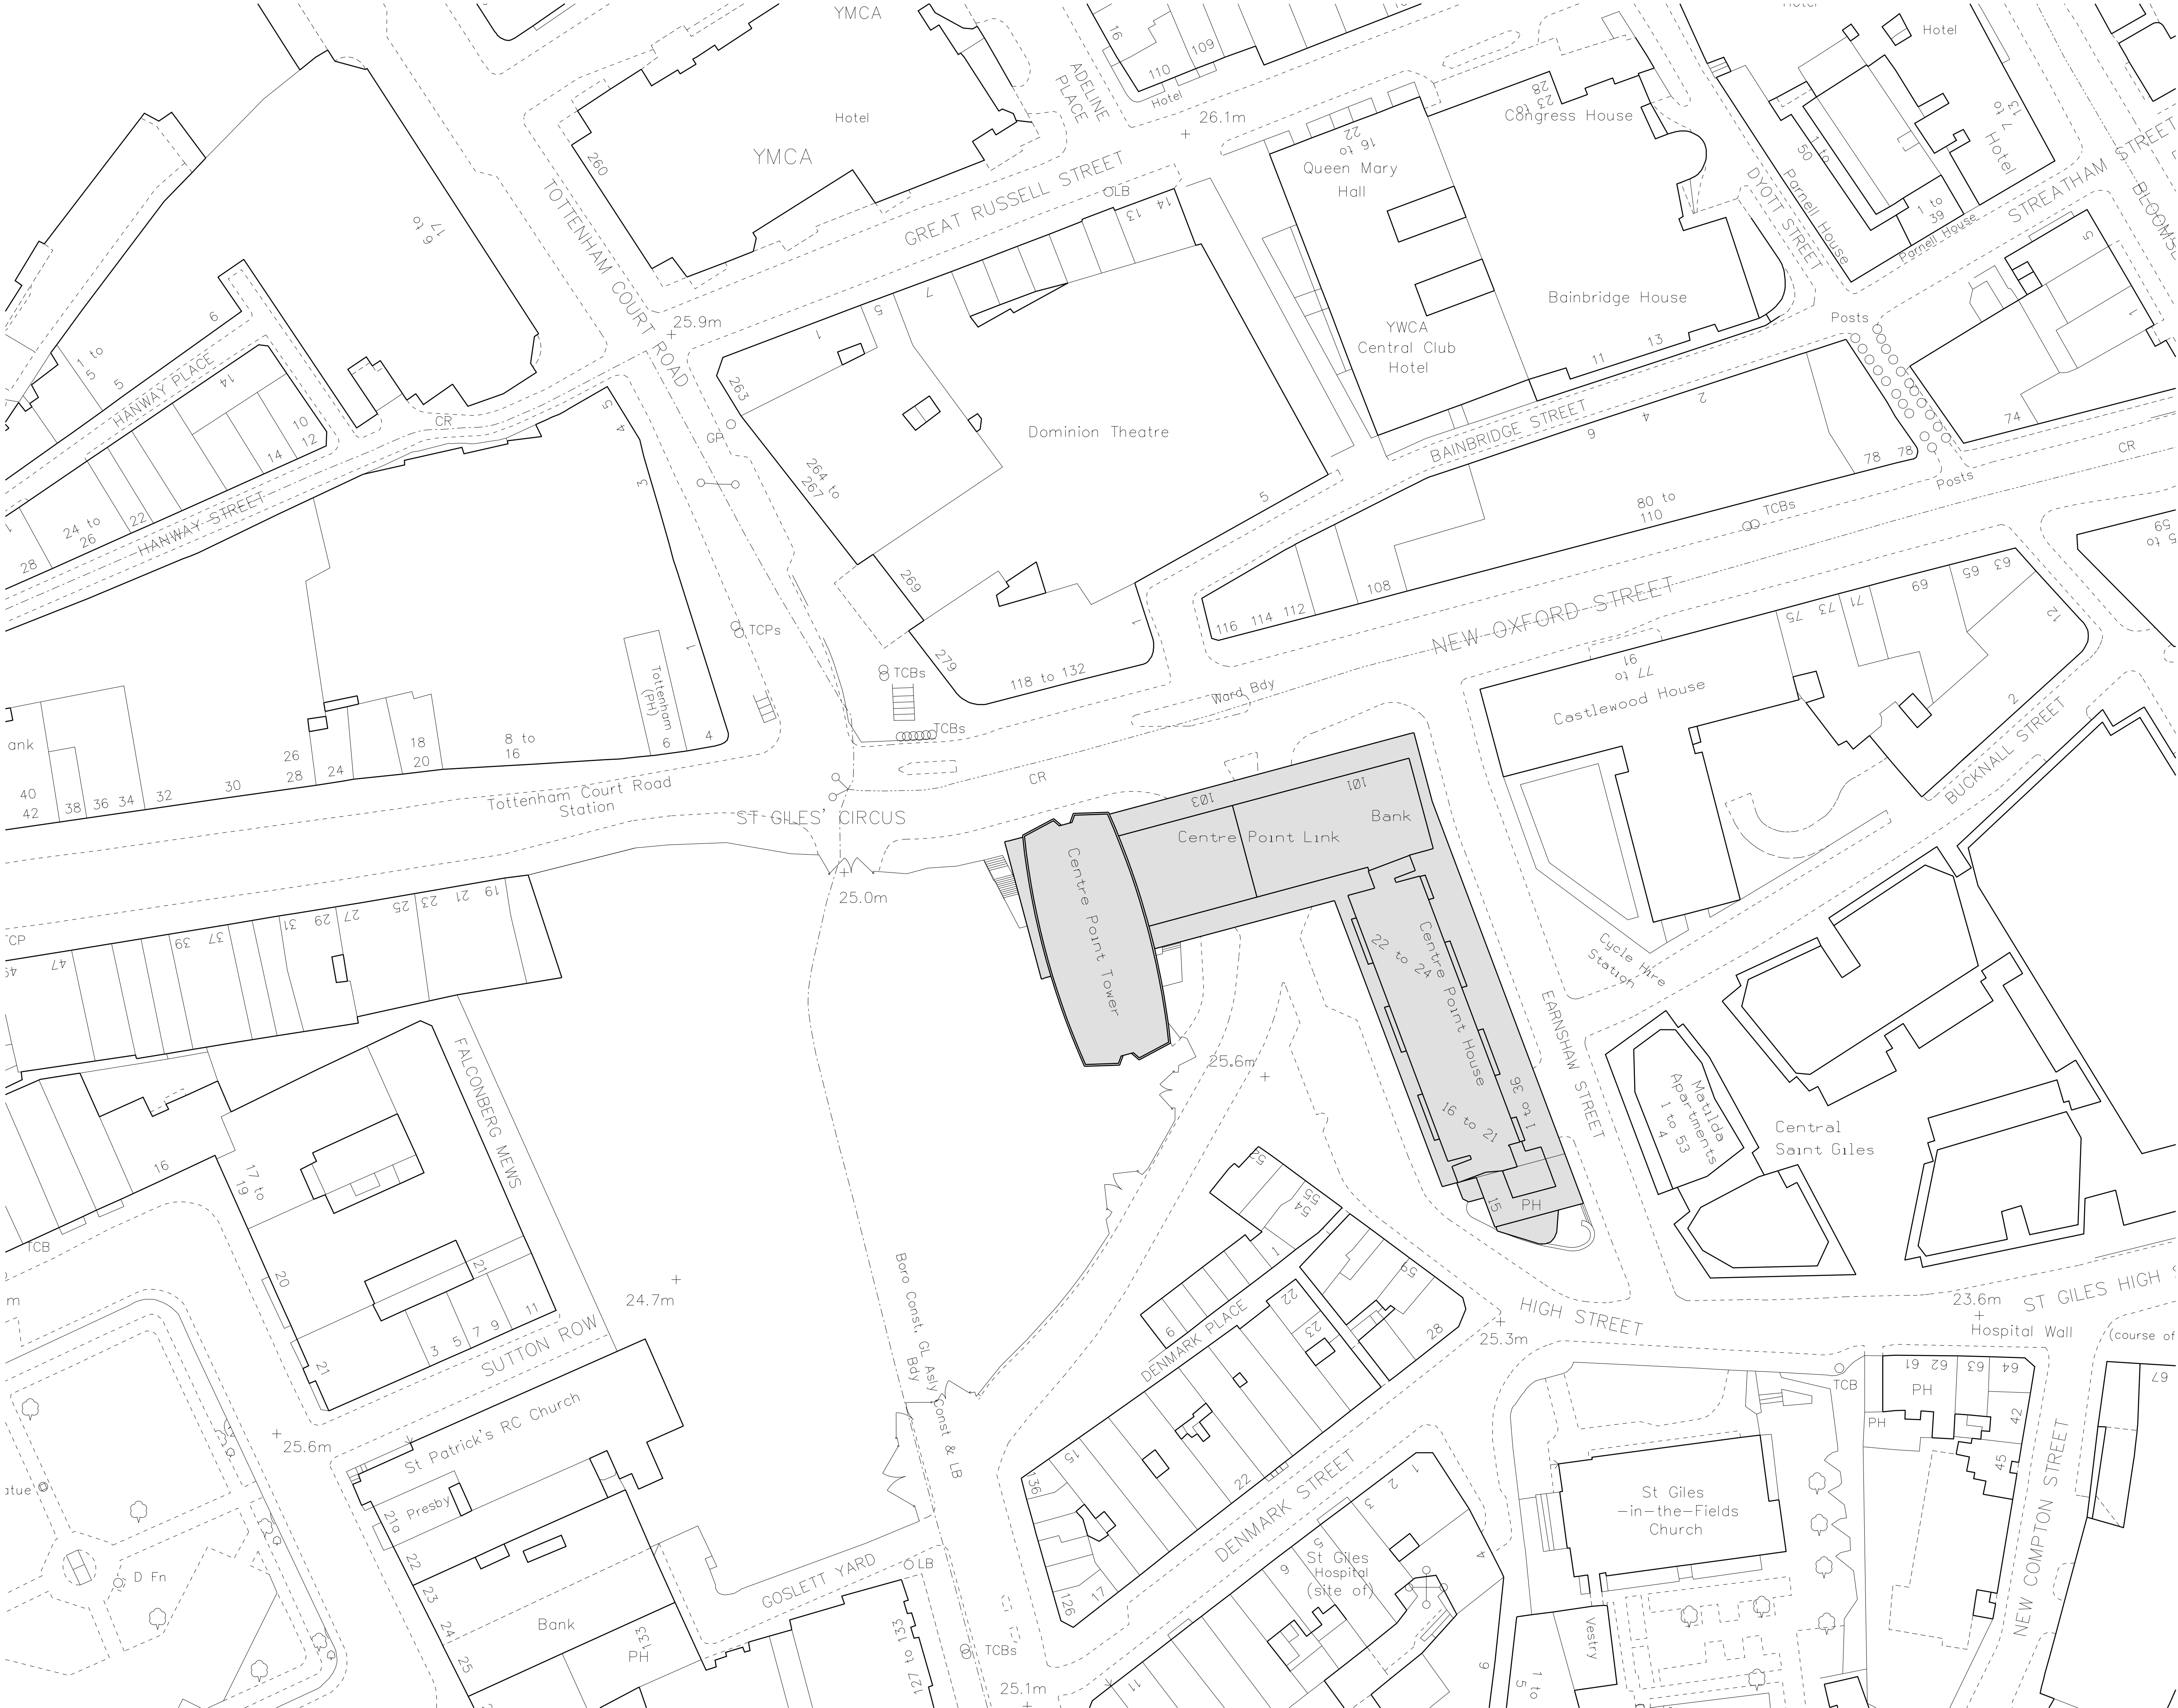

NOTES

DO NOT SCALE FROM THIS DRAWING.
CONTRACTOR TO CHECK ALL DIMENSIONS ON SITE.
ANY DISCREPANCIES TO BE REPORTED TO THE ARCHITECT IMMEDIATELY.

THE SURVEY INFORMATION CONTAINED IN THIS DRAWING WAS PROVIDED BY PLOWMAN CRAVEN SURVEY DRAWINGS DEC 2011 - OCT 2012.

COPYRIGHT RICK MATHER ARCHITECTS LLP ©

REVISIONS

PL1	01.04.13	PLANNING ISSUE
REV	DATE	DESCRIPTION

KEY PLAN

STATUS

PLANNING

RICK MATHER ARCHITECTS ©

123 Camden High Street London NW1 7JR
T: 020 7284 1727 F: 020 7287 7826
info@rickmather.com www.rickmather.com

JOB

Centre Point
101-103 New Oxford Street
London, WC1A 1DD

TITLE

SITE PLAN
AS EXISTING
AMALGAMATED DRAWINGS

DRAWN	JOB #	DWG #	REV
DMcC	552	19010-CPA	PL1

CHECKED	SCALE	SIZE	DATE	REV DATE
GM	1:500	A1	APR 13	01.04.13

THE SURVEY INFORMATION CONTAINED IN THIS DRAWING
WAS PROVIDED BY PLOWMAN CRAVEN SURVEY DRAWINGS
DEC 2011 - OCT 2012.

Reference	SURVEY STATIONS		
	Station	North	Elevation
1	529932.567	18277.663	24.441
2	529933.671	18277.683	25.363
3	529934.861	18280.660	25.344
4	529935.861	18280.660	25.344
5	529936.166	18302.875	25.348
6	529937.432	18304.547	25.456
7	529935.215	18304.598	25.475
8	529938.115	18304.598	25.584
9	529938.266	18317.188	25.055
10	529933.443	18306.060	25.587
11	529934.299	18306.342	25.587
12	529935.799	18306.342	25.299
13	529936.340	18303.838	25.345
14	529938.345	18322.184	24.176
15	529938.238	18320.870	23.800
16	529941.488	18320.870	24.817
17	529934.635	18320.852	26.366
18	529934.127	18320.454	26.879
19	529938.205	18321.238	25.878
20	529938.450	18321.238	24.719
21	529937.580	18305.730	25.332
22	529935.235	18306.652	25.090
23	529938.176	18317.247	25.690
24	529938.450	18317.247	25.690
25	529937.330	18306.887	25.543

REV	DATE	DESCRIPTION
PL1	01.04.13	PLANNING ISSUE

KEY PLAN

STATUS PLANNING


RICK MATHER ARCHITECTS ©

123 Camden High Street London NW1 7JR
T: 020 7284 1727 F: 020 7267 7826
info@rickmather.com www.rickmather.com

Centre Point
101-103 New Oxford Street
London, WC1A 1DD

TITLE **SURVEY PLAN**
AS EXISTING
AMALGAMATED DRAWINGS

DRAWN	DMcC	JOB #	552		DRG #	19011-CPA		REV	PL1
CHECKED	GM	SCALE@A1	1:500	SIZE	A1	DATE	APR 13	REV DATE	01.04.13

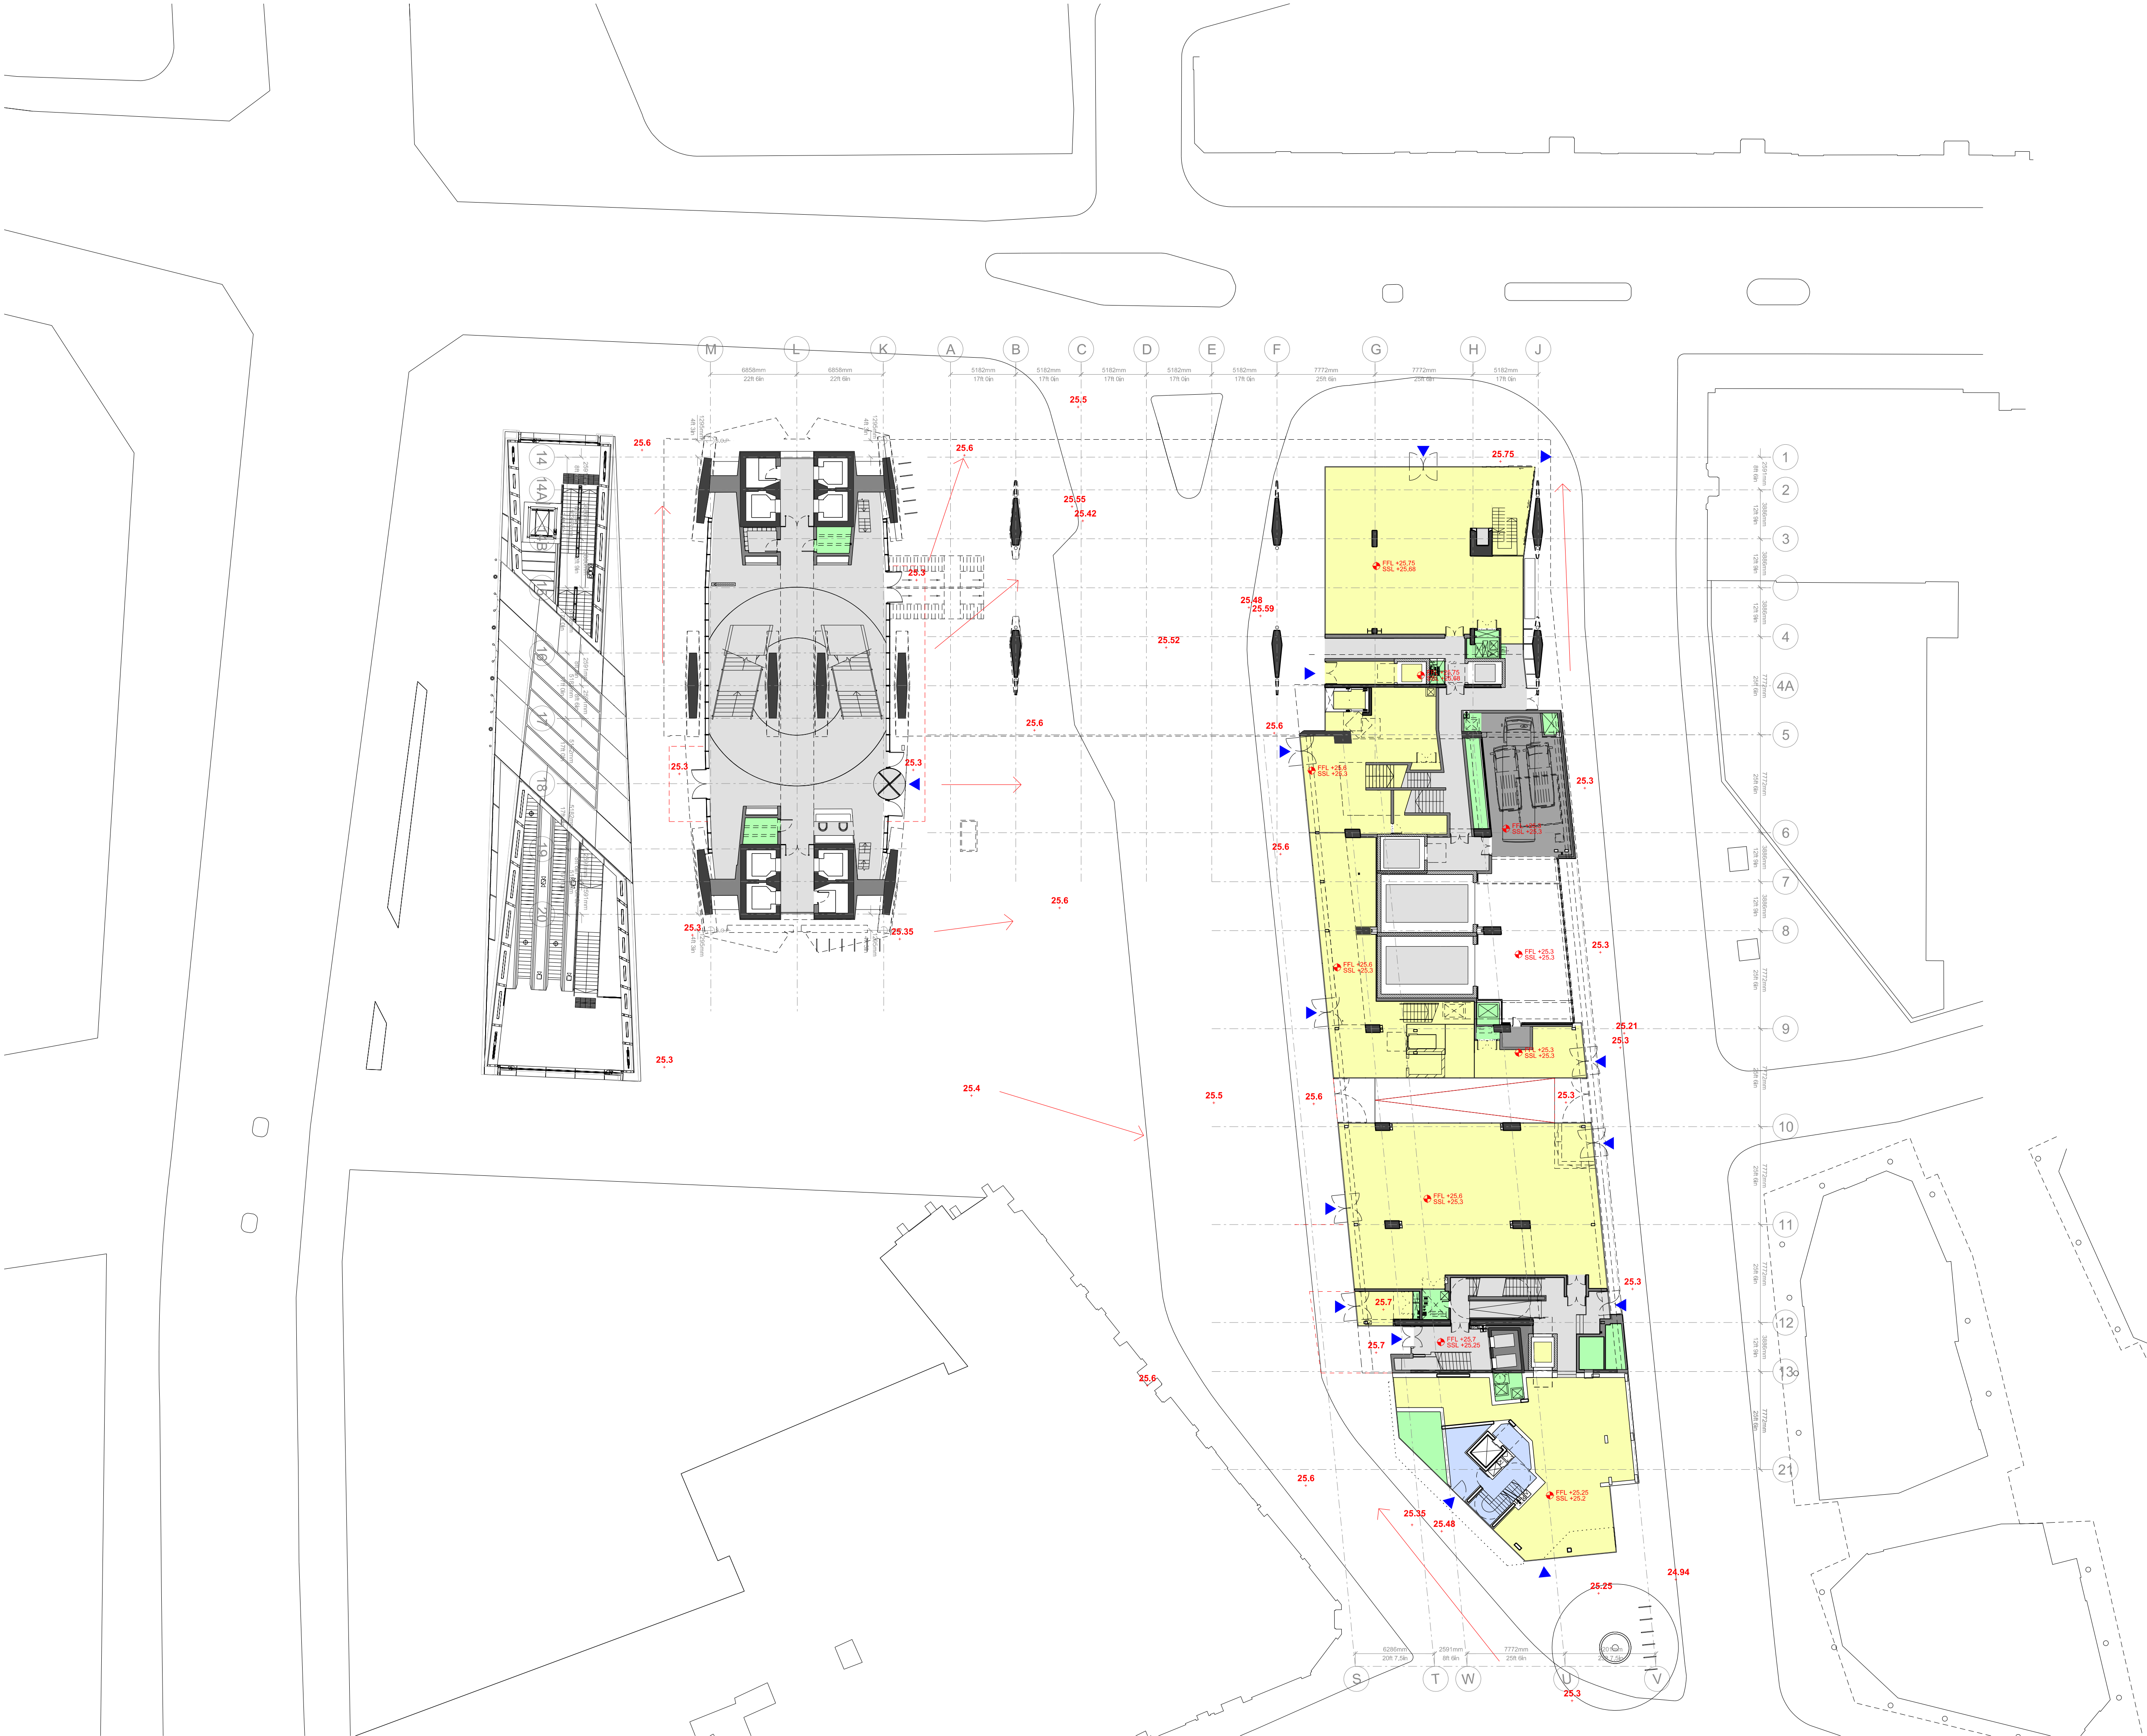

NOTES
DO NOT SCALE FROM THIS DRAWING.
CONTRACTOR TO CHECK ALL DIMENSIONS ON SITE.
ANY DISCREPANCIES TO BE REPORTED TO THE ARCHITECT IMMEDIATELY.


THE SURVEY INFORMATION CONTAINED IN THIS DRAWING WAS PROVIDED BY PLOWMAN CRAVEN SURVEY DRAWINGS DEC 2011 - OCT 2012.

COPYRIGHT RICK MATHER ARCHITECTS LLP ©

AREA KEY	RESIDENTIAL	
	RETAIL	
	PLANT	
	CIRCULATION	
	CAR PARK	
	BACK OF HOUSE	
	OFFICE	
	RESIDENTIAL AMENITY	

KEY	DEMOLITION	
	EXISTING STRUCTURE	
	PARTITION	
	PROPOSED STRUCTURE	

REVISIONS	PL1	01.04.13	PLANNING ISSUE
	REV	DATE	DESCRIPTION

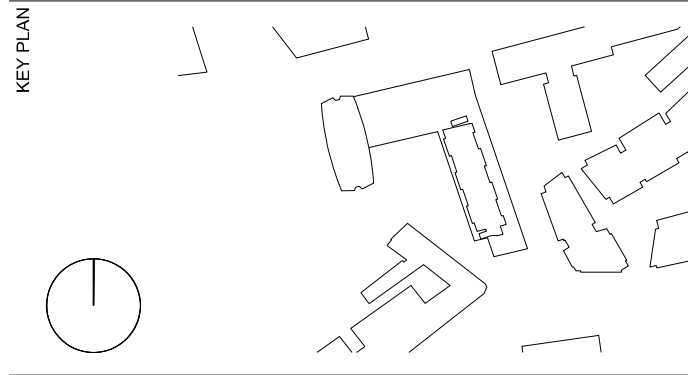

PLANNING

RICK MATHER ARCHITECTS ©			
123 Camden High Street London NW1 7JR T: 020 7284 1727 F: 020 7287 7826 info@rickmather.com www.rickmather.com			
JOB	Centre Point 101-103 New Oxford Street London, WC1A 1DD		APP 1A
TITLE	PROPOSED SITE PLAN - SPOT HEIGHTS GROUND FLOOR AMALGAMATED DRAWINGS		
DRAWN	DMcC	JOB # 552	DRG # 19016-CPA
CHECKED	GM	SCALE@A1 1:250	REV PL1
		SIZE A1	DATE APR 13
		REV DATE	01.04.13

THE SURVEY INFORMATION CONTAINED IN THIS DRAWING
WAS PROVIDED BY PLOWMAN CRAVEN SURVEY DRAWINGS
DEC 2011 - OCT 2012.


COPYRIGHT RICK MATHER ARCHITECTS LLP ©

AREA KEY	
RESIDENTIAL	
RETAIL	
PLANT	
CIRCULATION	
CAR PARK	
BACK OF HOUSE	
OFFICE	
RESIDENTIAL AMENITY	

KEY

DEMOLITION	
EXISTING STRUCTURE	
PARTITION	
PROPOSED STRUCTURE	

REVISIONS	PL1	01.04.13	PLANNING ISSUE
REV	DATE	DESCRIPTION	

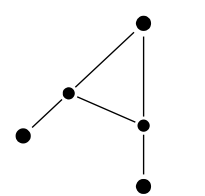

KEY PLAN

STATUS PLANNING

RICK MATHER ARCHITECTS ©

123 Camden High Street London NW1 7JR
T: 020 7284 1727 F: 020 7267 7826
info@rickmather.com www.rickmather.com

Centre Point
101-103 New Oxford Street
London, WC1A 1DD

AS EXISTING FLOOR PLAN
SUB-BASEMENT
AMALGAMATED DRAWINGS

DRAWN	DMcC	JOB # 552	DRG # 19100-CPA		REV PL1
CHECKED	GM	SCALE@A1 1:250	SIZE A1	DATE APR 13	REV DATE 01.04.13