

NOTES
 DO NOT SCALE FROM THIS DRAWING.
 CONTRACTOR TO CHECK ALL DIMENSIONS ON SITE.
 ANY DISCREPANCIES TO BE REPORTED TO THE ARCHITECT IMMEDIATELY.

THE SURVEY INFORMATION CONTAINED IN THIS DRAWING WAS PROVIDED BY PLOWMAN CRAVEN SURVEY DRAWINGS DEC 2011 - OCT 2012.


COPYRIGHT RICK MATHER ARCHITECTS LLP ©

AREA KEY

RESIDENTIAL	[Light Blue]
RETAIL	[Yellow]
PLANT	[Light Green]
CIRCULATION	[Light Grey]
CAR PARK	[Light Blue]
BACK OF HOUSE	[Dark Grey]
OFFICE	[Brown]
RESIDENTIAL AMENITY	[Purple]


KEY

DEMOLITION	[Hatched]
EXISTING STRUCTURE	[Black Outline]
PARTITION	[Grey Outline]
PROPOSED STRUCTURE	[Hatched]

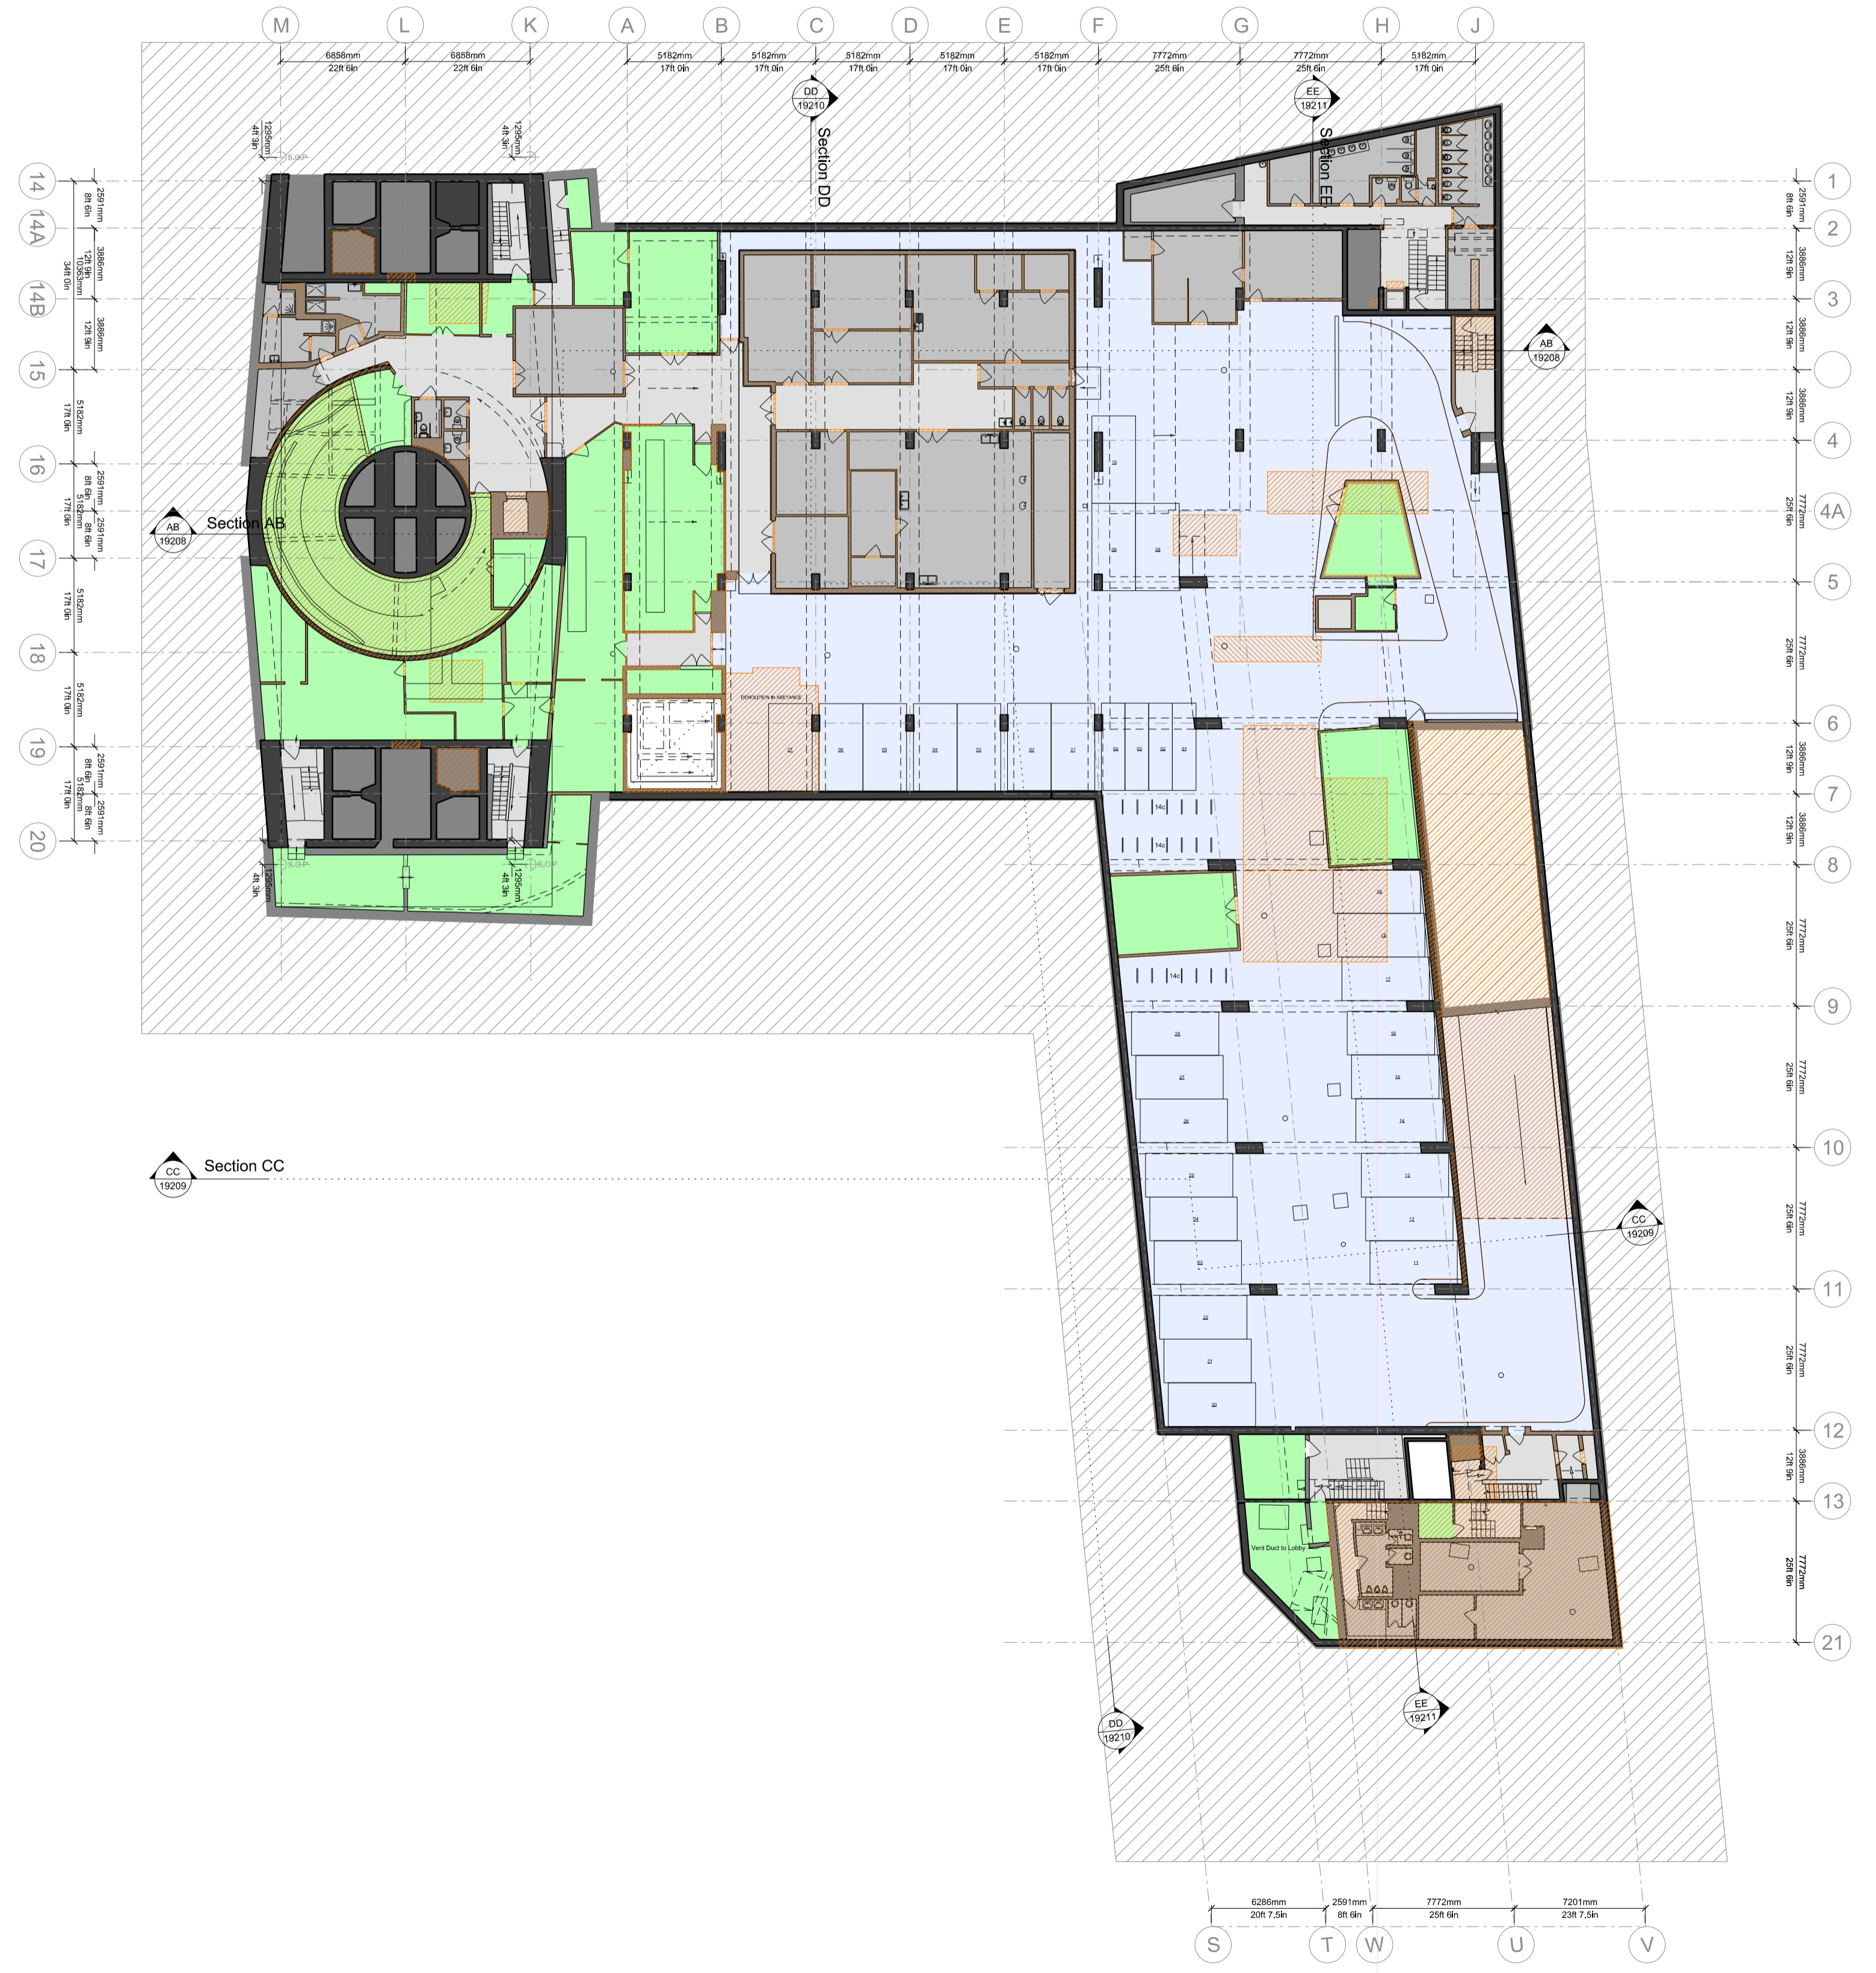

REVISIONS

REV	DATE	DESCRIPTION
PL1	01.04.13	PLANNING ISSUE

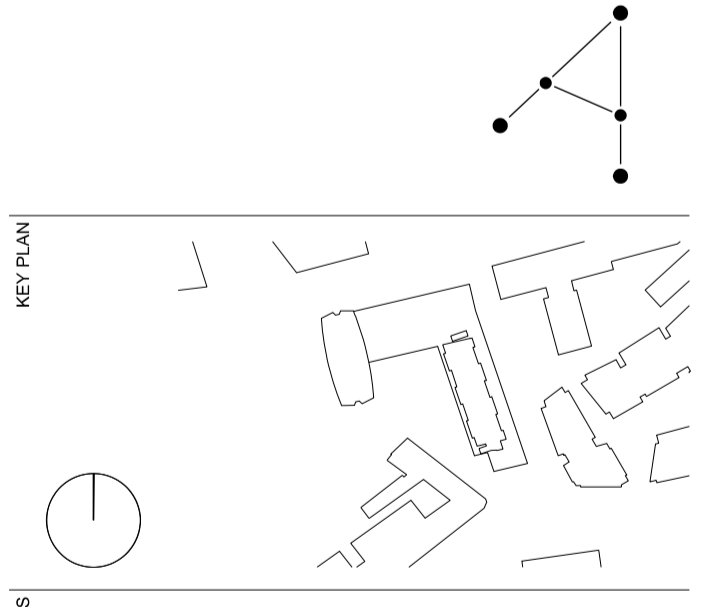

STATUS
PLANNING

RICK MATHER ARCHITECTS ©

123 Camden High Street London NW1 7JR
 T: 020 7284 1727 F: 020 7287 7826
 info@rickmather.com www.rickmather.com

JOB
Centre Point
 101-103 New Oxford Street
 London, WC1A 1DD

TITLE
AS EXISTING FLOOR PLAN
 BASEMENT
 AMALGAMATED DRAWINGS

DRAWN	DMcC	JOB #	552	DRG #	19101-CPA	REV	PL1
CHECKED	GM	SCALE@A1	1:250	SIZE	A1	DATE	APR 13
						REV/DATE	01.04.13

NOTES
 DO NOT SCALE FROM THIS DRAWING.
 CONTRACTOR TO CHECK ALL DIMENSIONS ON SITE.
 ANY DISCREPANCIES TO BE REPORTED TO THE ARCHITECT IMMEDIATELY.
 THE SURVEY INFORMATION CONTAINED IN THIS DRAWING WAS PROVIDED BY PLOWMAN CRAVEN SURVEY DRAWINGS DEC 2011 - OCT 2012.
 COPYRIGHT RICK MATHER ARCHITECTS LLP ©

AREA KEY


RESIDENTIAL	[Light Blue]
RETAIL	[Yellow]
PLANT	[Light Green]
CIRCULATION	[Light Grey]
CAR PARK	[Light Blue]
BACK OF HOUSE	[Dark Grey]
OFFICE	[Brown]
RESIDENTIAL AMENITY	[Purple]

KEY

DEMOLITION	[Hatched]
EXISTING STRUCTURE	[Black]
PARTITION	[Dark Grey]
PROPOSED STRUCTURE	[Hatched]

REVISIONS

PL1	01.04.13	PLANNING ISSUE
REV	DATE	DESCRIPTION

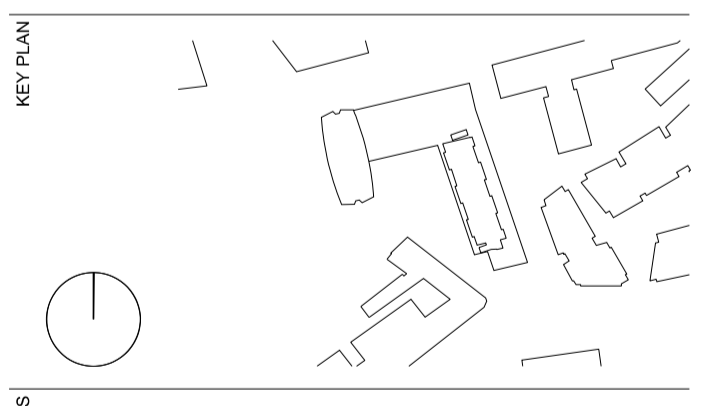


STATUS
PLANNING

RICK MATHER ARCHITECTS ©
 123 Camden High Street London NW1 7JR
 T: 020 7284 1727 F: 020 7267 7626
 info@rickmather.com www.rickmather.com

JOB
Centre Point
 101-103 New Oxford Street
 London, WC1A 1DD

TITLE
AS EXISTING FLOOR PLAN
 GROUND FLOOR
 AMALGAMATED DRAWINGS

DRAWN	DMcC	JOB #	552	DRG #	19102-CPA	REV	PL1
CHECKED	GM	SCALE@A1	1:250	SIZE	A1	DATE	APR 13
		REV/DATE					01.04.13

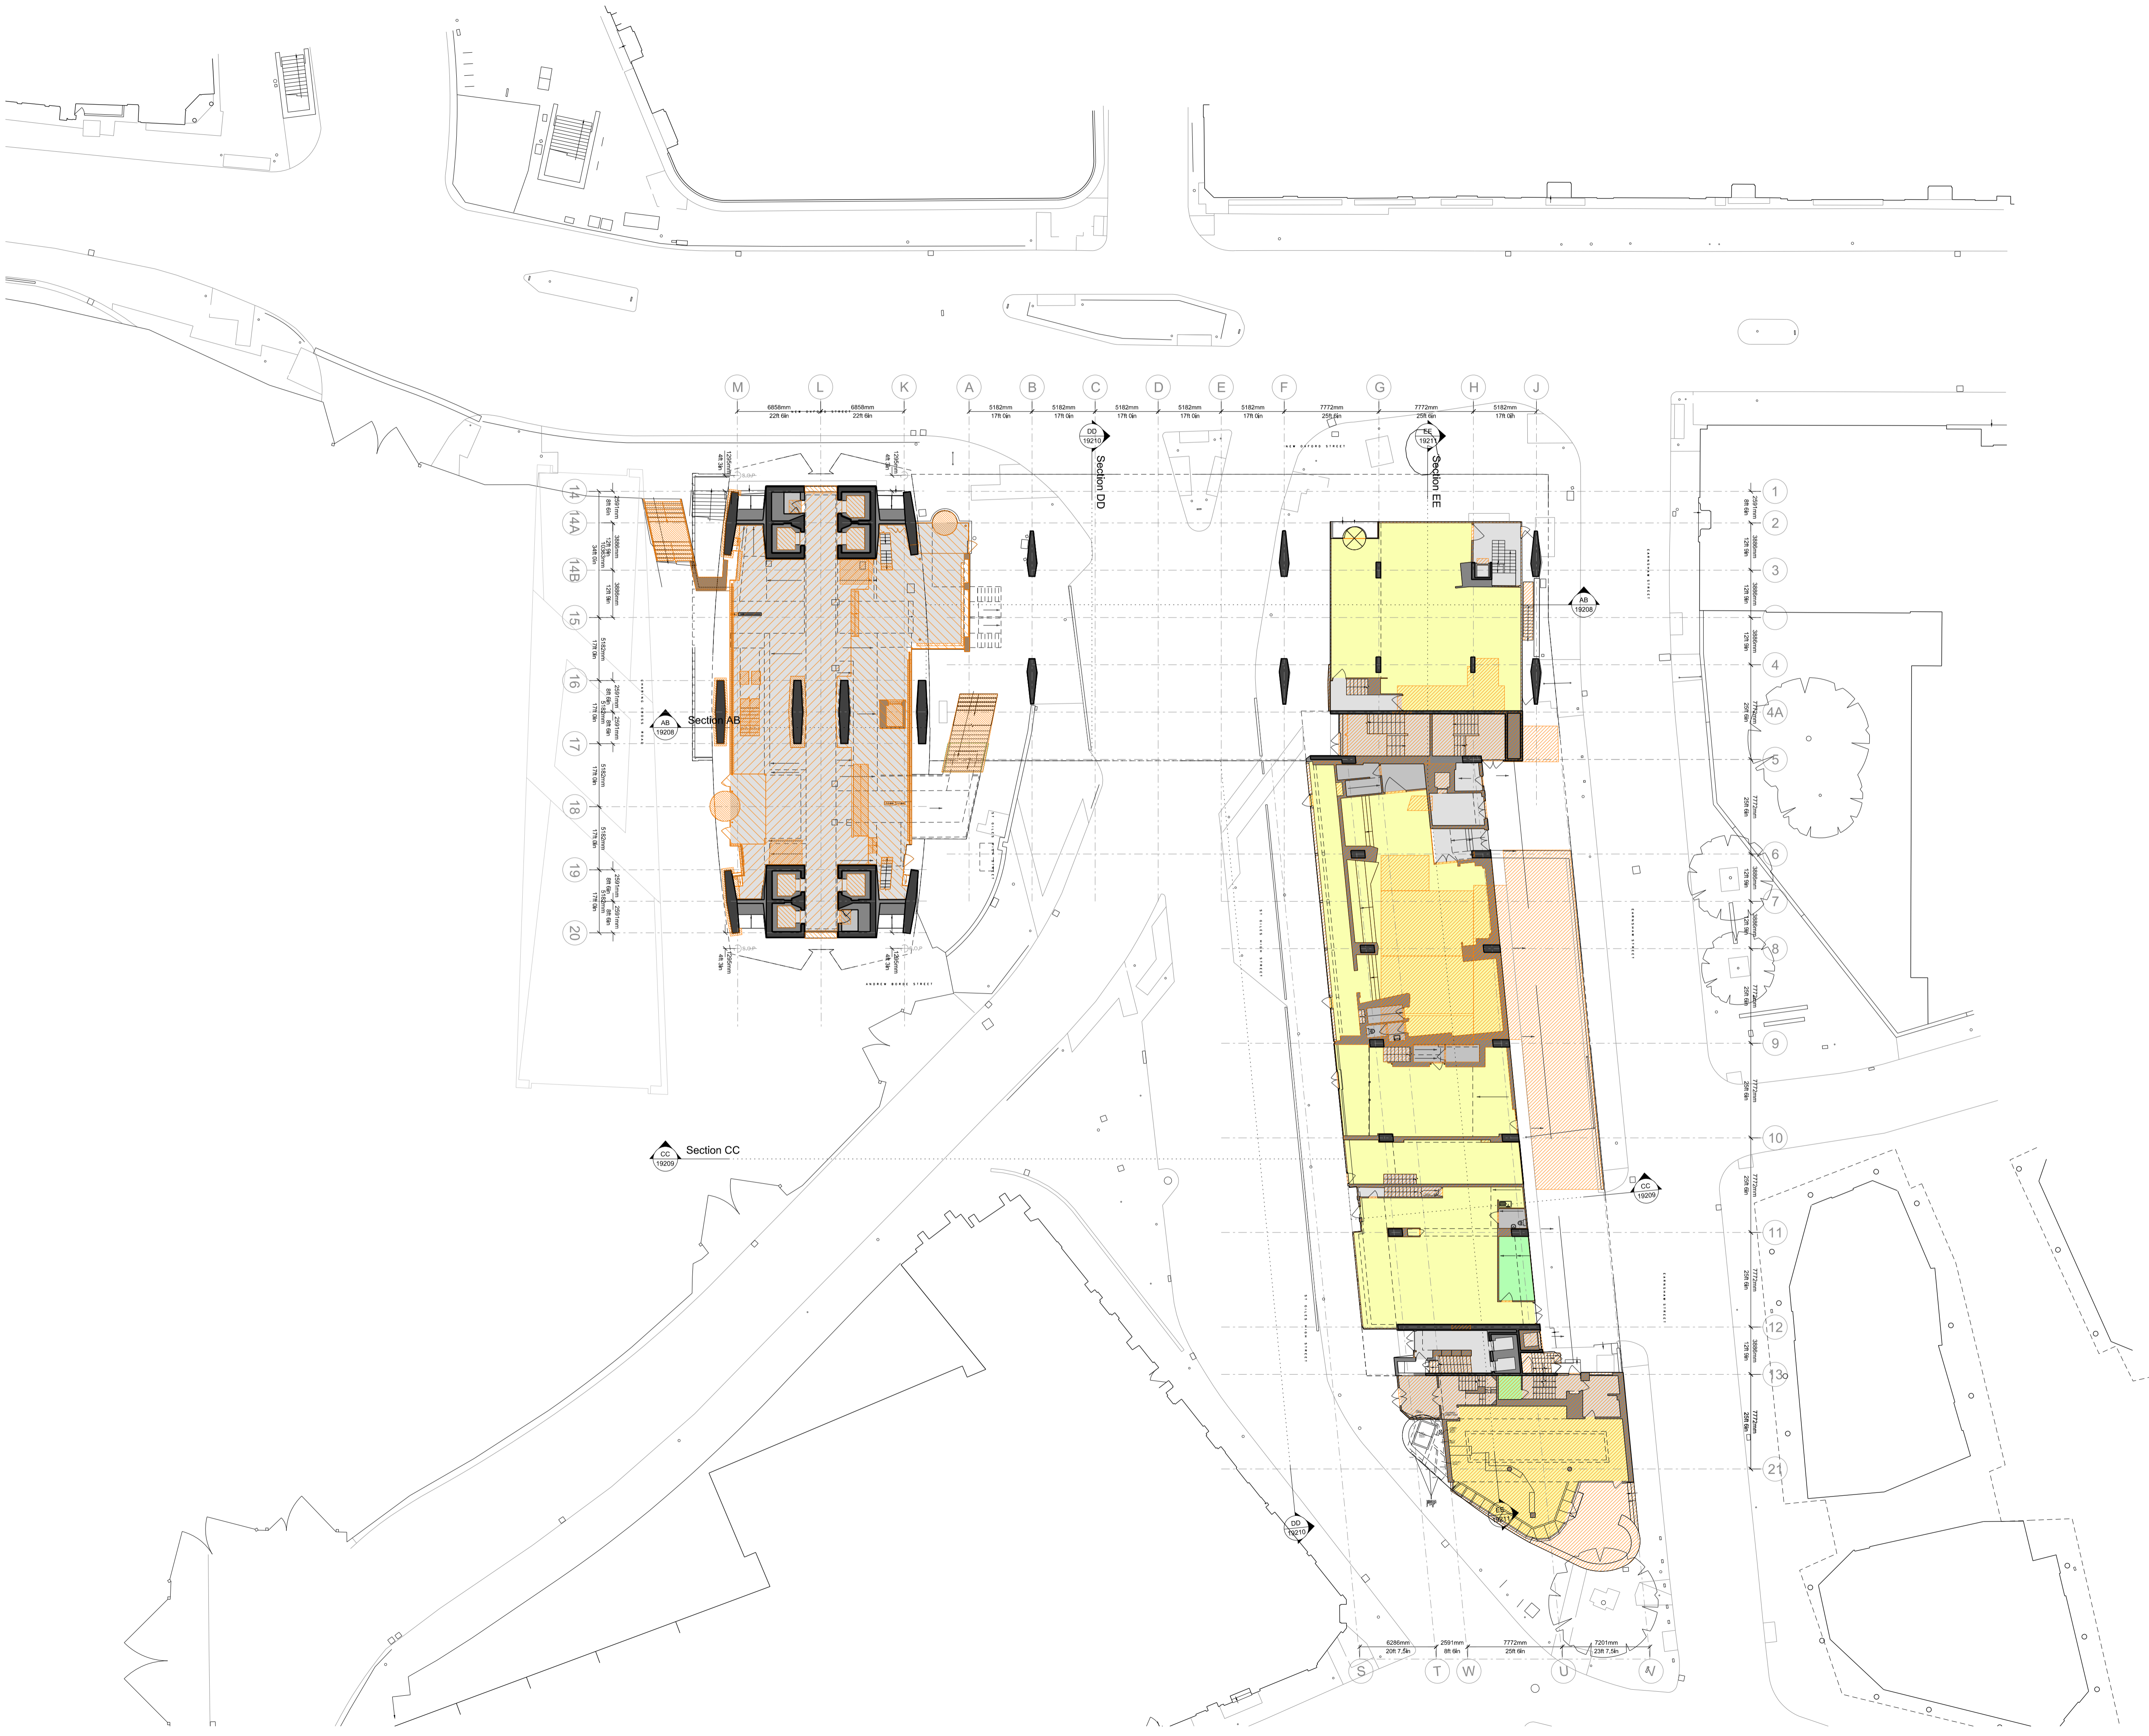


NOTES
 DO NOT SCALE FROM THIS DRAWING.
 CONTRACTOR TO CHECK ALL DIMENSIONS ON SITE.
 ANY DISCREPANCIES TO BE REPORTED TO THE ARCHITECT IMMEDIATELY.
 THE SURVEY INFORMATION CONTAINED IN THIS DRAWING WAS PROVIDED BY PLOWMAN CRAVEN SURVEY DRAWINGS DEC 2011 - OCT 2012.
 COPYRIGHT RICK MATHER ARCHITECTS LLP ©

AREA KEY

RESIDENTIAL	[Light Blue]
RETAIL	[Yellow]
PLANT	[Light Green]
CIRCULATION	[Light Grey]
CAR PARK	[Light Blue]
BACK OF HOUSE	[Dark Grey]
OFFICE	[Brown]
RESIDENTIAL AMENITY	[Purple]


KEY

DEMOLITION	[Hatched]
EXISTING STRUCTURE	[Black]
PARTITION	[Dark Grey]
PROPOSED STRUCTURE	[Hatched]

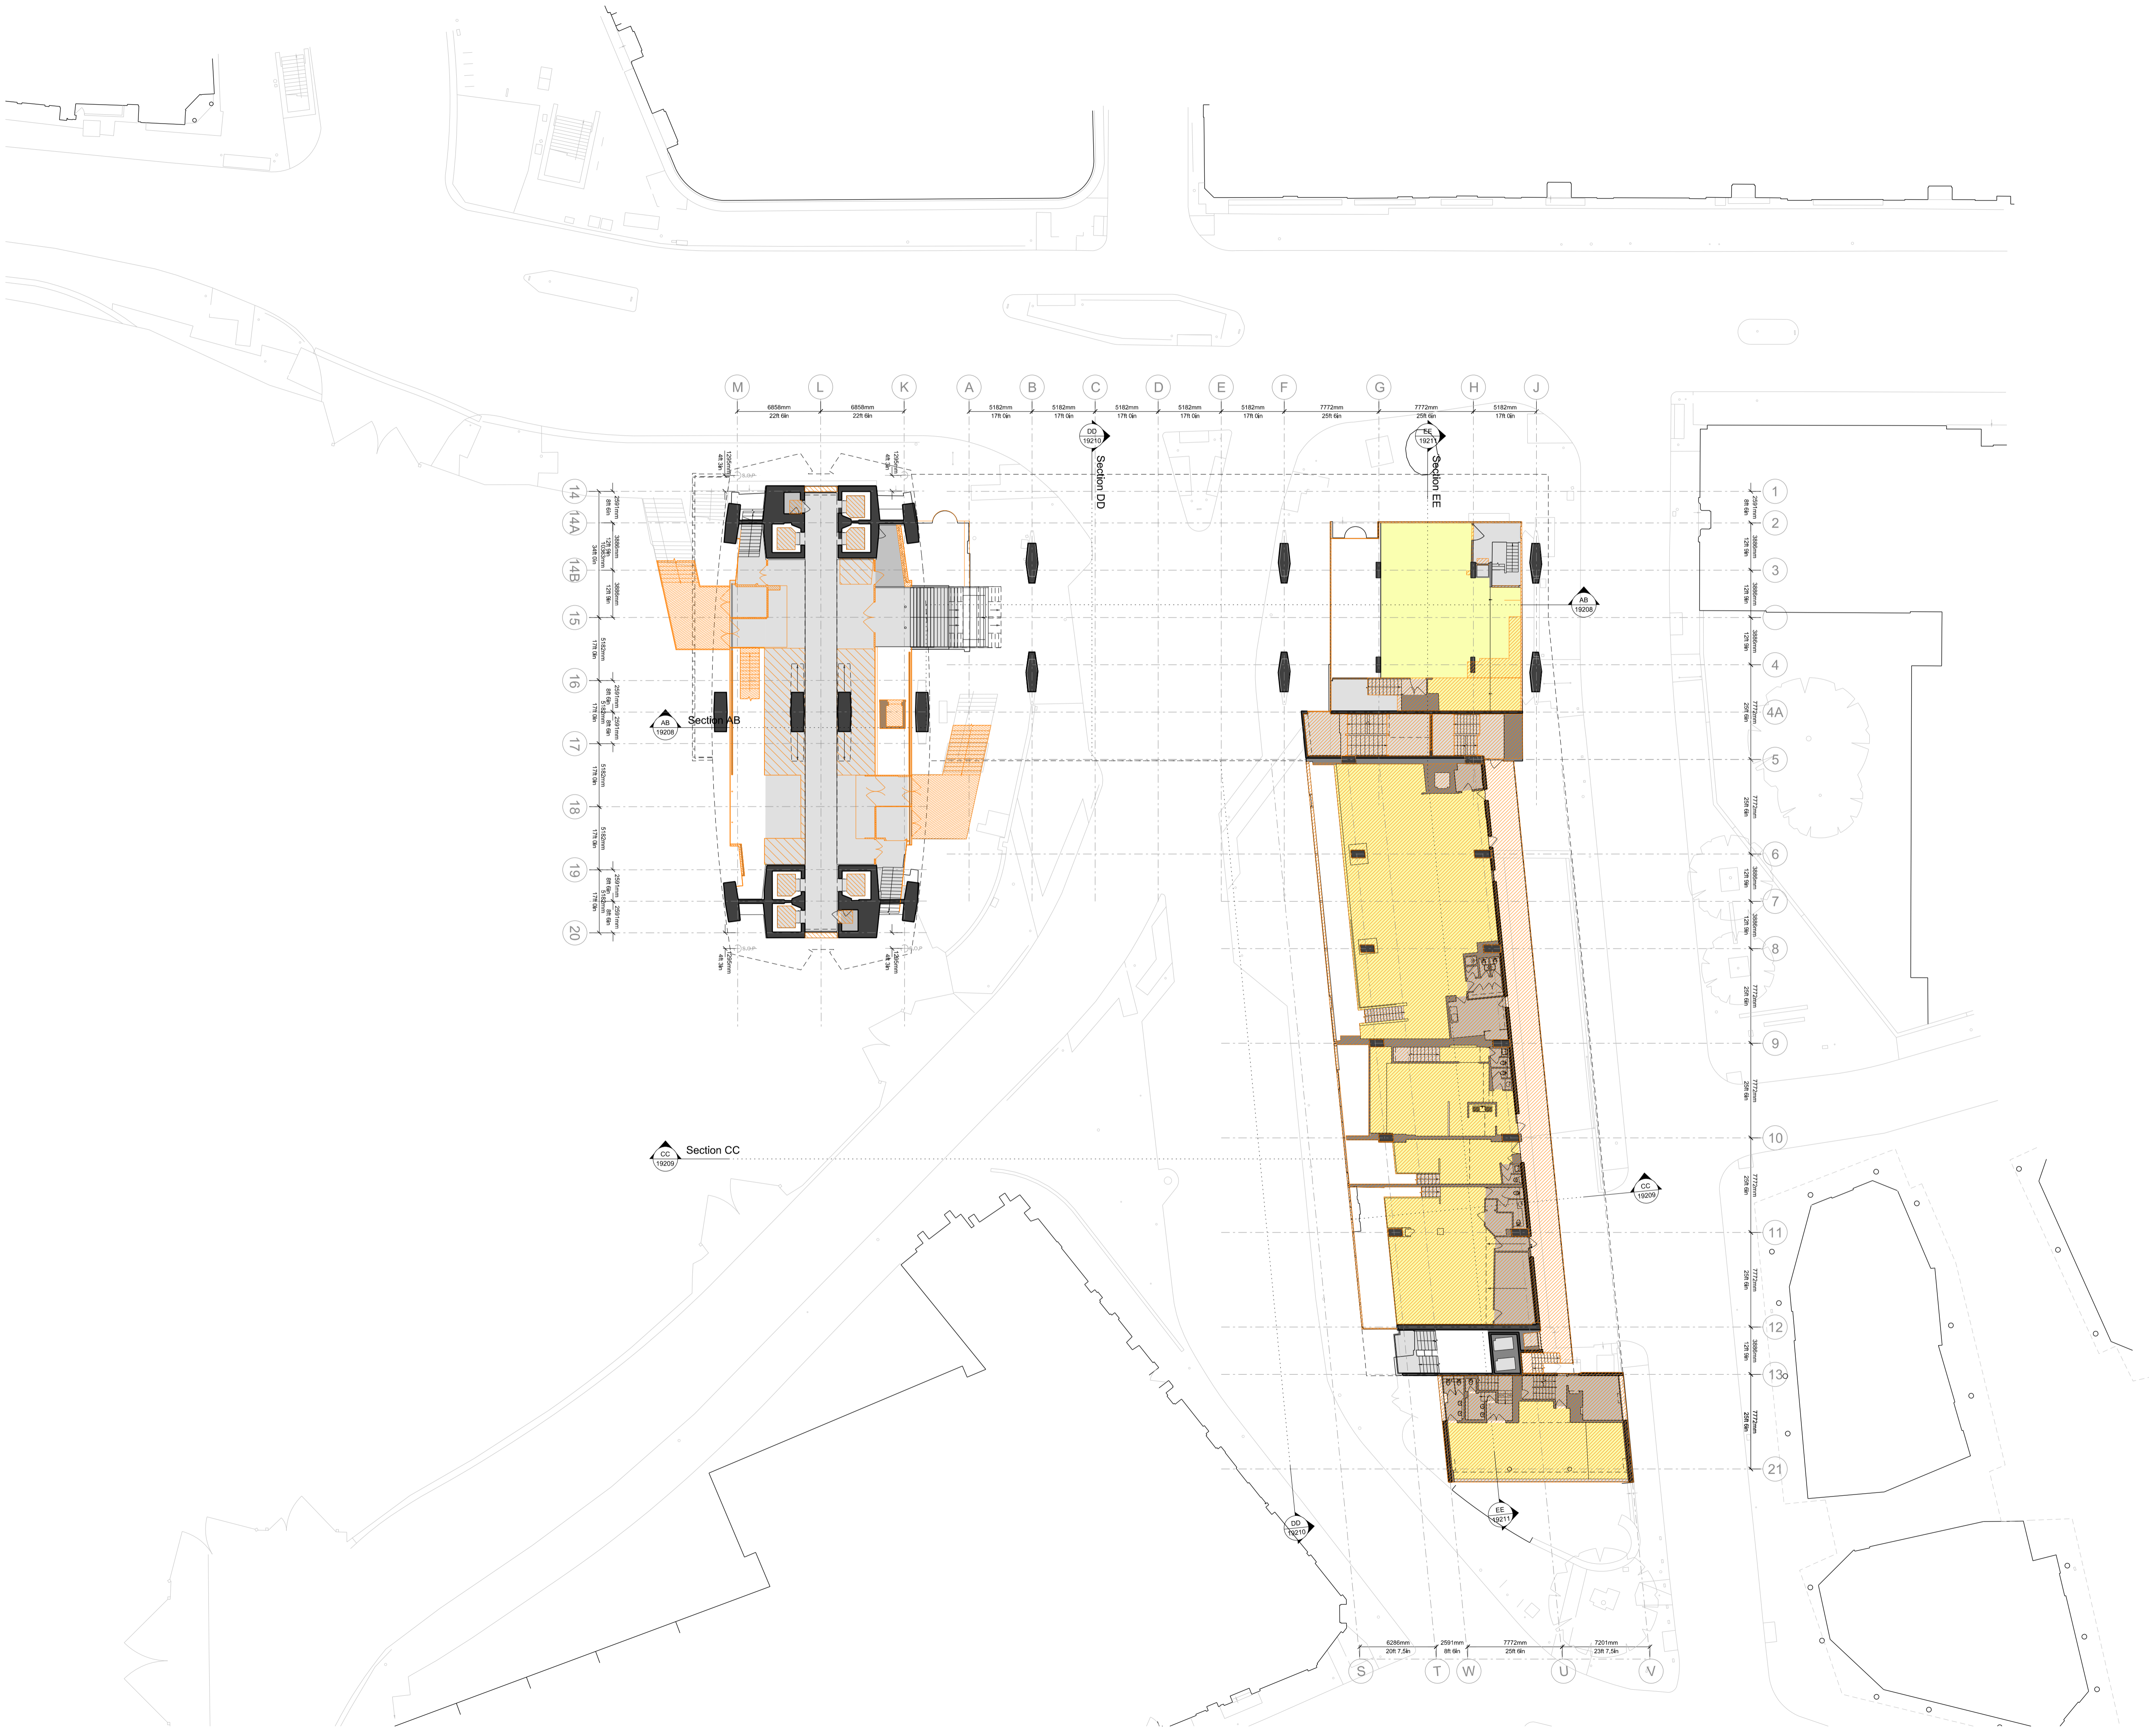

REVISIONS

REV	DATE	DESCRIPTION
PL1	01.04.13	PLANNING ISSUE

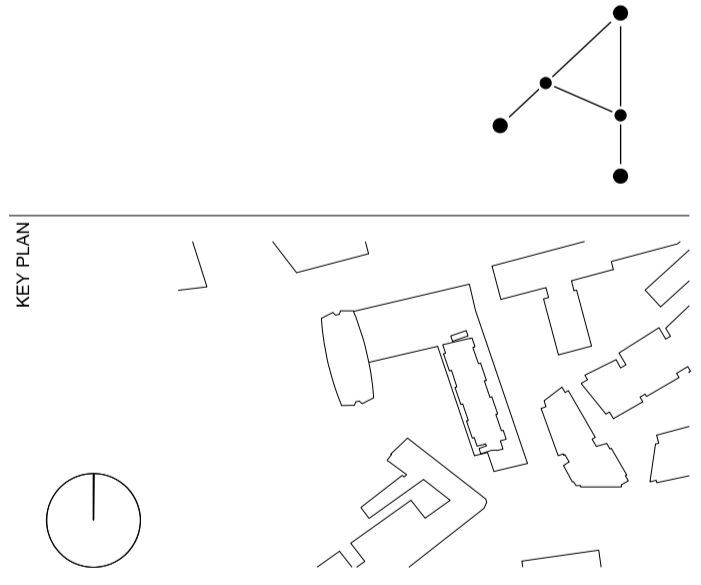

STATUS
PLANNING

RICK MATHER ARCHITECTS ©
 123 Camden High Street London NW1 7JR
 T: 020 7284 1727 F: 020 7287 7626
 info@rickmather.com www.rickmather.com

JOB
Centre Point
 101-103 New Oxford Street
 London, WC1A 1DD

TITLE
AS EXISTING FLOOR PLAN
 MEZZANINE
 AMALGAMATED DRAWINGS

DRAWN	JOB #	DRG #	REV
DMcC	552	19103-CPA	PL1
CHECKED	SCALE	SIZE	DATE
GM	1:250	A1	APR 13
REV/DATE	01.04.13		


NOTES
 DO NOT SCALE FROM THIS DRAWING.
 CONTRACTOR TO CHECK ALL DIMENSIONS ON SITE.
 ANY DISCREPANCIES TO BE REPORTED TO THE ARCHITECT IMMEDIATELY.
 THE SURVEY INFORMATION CONTAINED IN THIS DRAWING WAS PROVIDED BY PLOWMAN CRAVEN SURVEY DRAWINGS DEC 2011 - OCT 2012.
 COPYRIGHT RICK MATHER ARCHITECTS LLP ©

AREA KEY

RESIDENTIAL	[Light Blue]
RETAIL	[Yellow]
PLANT	[Light Green]
CIRCULATION	[Light Grey]
CAR PARK	[Light Blue]
BACK OF HOUSE	[Dark Grey]
OFFICE	[Brown]
RESIDENTIAL AMENITY	[Purple]


KEY

DEMOLITION	[Hatched Orange]
EXISTING STRUCTURE	[Black Outline]
PARTITION	[Dark Grey]
PROPOSED STRUCTURE	[Hatched Grey]

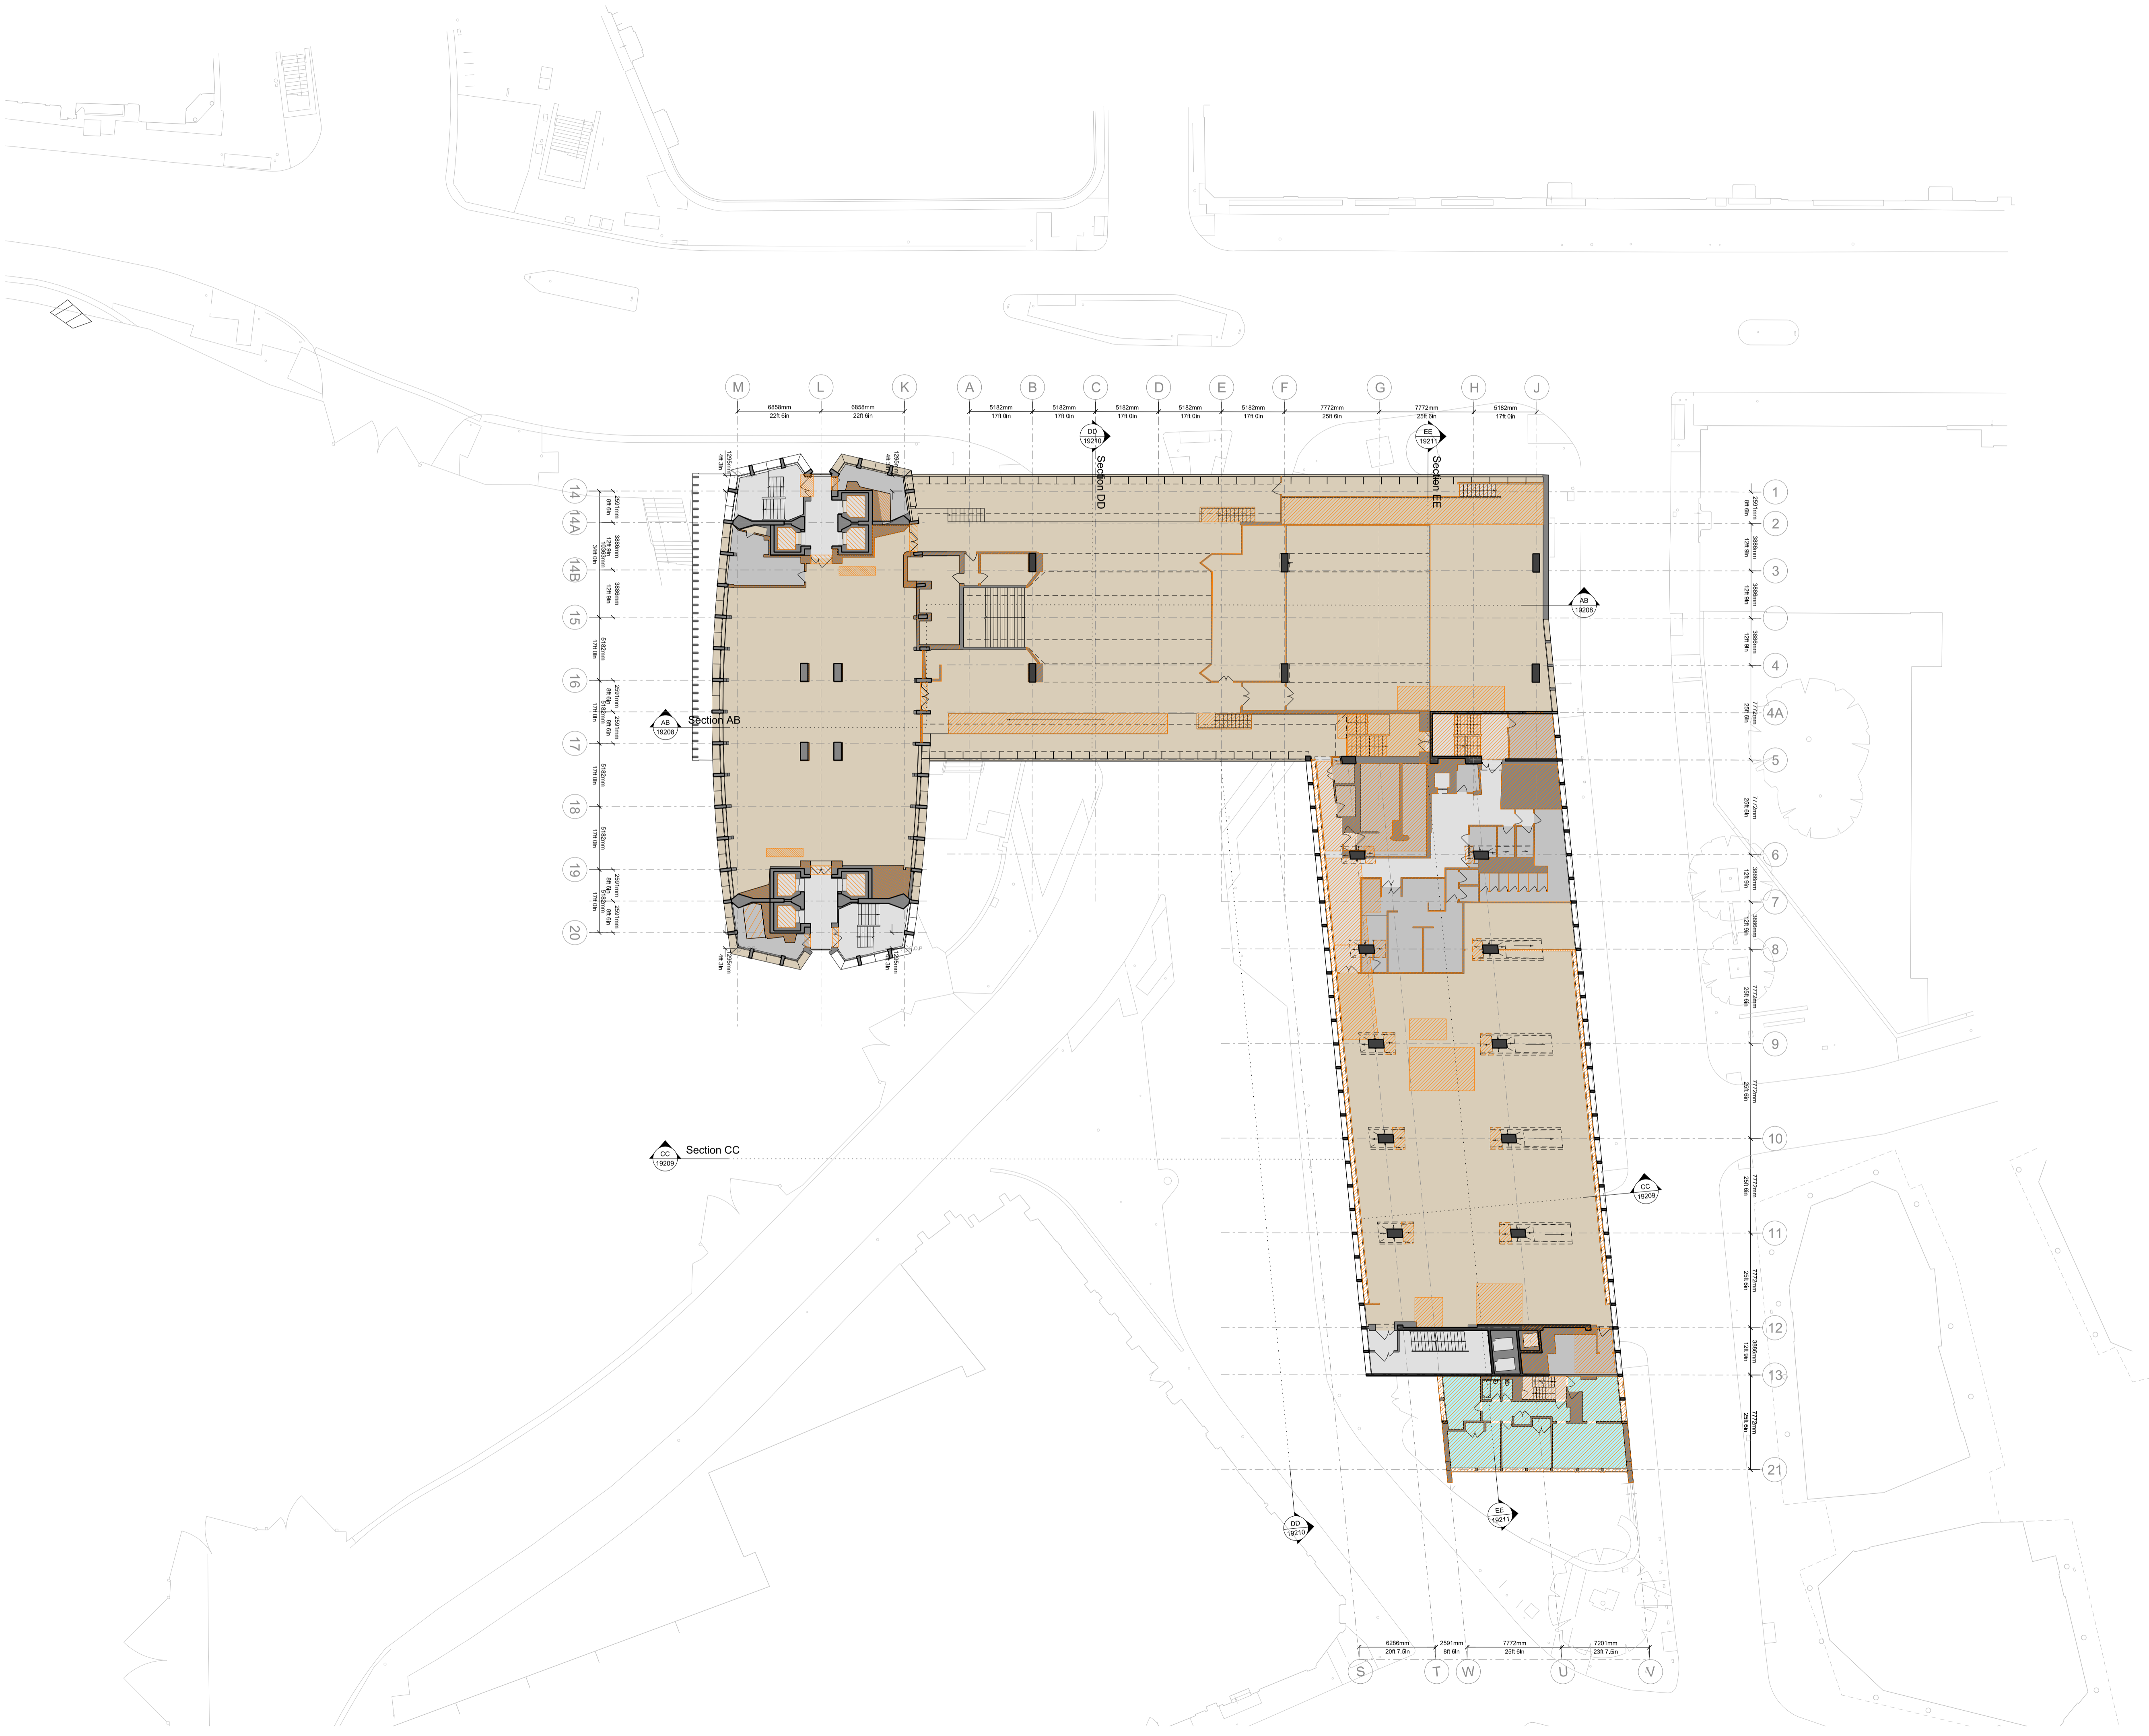

REVISIONS

REV	DATE	DESCRIPTION
PL1	01.04.13	PLANNING ISSUE

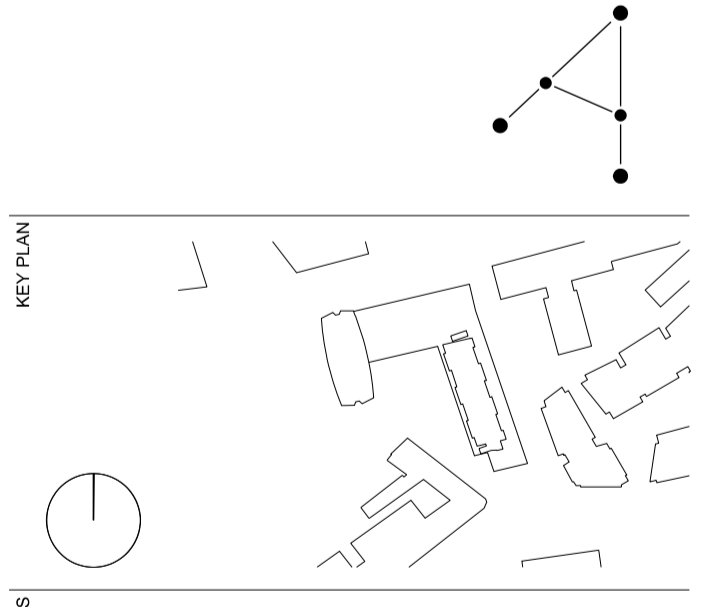

STATUS
PLANNING

RICK MATHER ARCHITECTS ©
 123 Camden High Street London NW1 7JR
 T: 020 7284 1727 F: 020 7287 7826
 info@rickmather.com www.rickmather.com

JOB
Centre Point
 101-103 New Oxford Street
 London, WC1A 1DD

TITLE
AS EXISTING FLOOR PLAN
 FIRST FLOOR
 AMALGAMATED DRAWINGS

DRAWN	DMcC	JOB #	552	DRG #	19104-CPA	REV	PL1
CHECKED	GM	SCALE@A1	1:250	SIZE	A1	DATE	APR 13
		REV/DATE					01.04.13