

NOTES  
DO NOT SCALE FROM THIS DRAWING.  
CONTRACTOR TO CHECK ALL DIMENSIONS ON SITE.  
ANY DISCREPANCIES TO BE REPORTED TO THE ARCHITECT IMMEDIATELY.

THE SURVEY INFORMATION CONTAINED IN THIS DRAWING WAS PROVIDED BY PLOWMAN CRAVEN SURVEY DRAWINGS DEC 2011 - OCT 2012.

COPYRIGHT RICK MATHER ARCHITECTS LLP ©

| AREA KEY | RESIDENTIAL        |  |
|----------|--------------------|--|
|          | RETAIL             |  |
|          | PLANT              |  |
|          | CIRCULATION        |  |
|          | CAR PARK           |  |
|          | BACK OF HOUSE      |  |
|          | OFFICE             |  |
| KEY      | DEMOLITION         |  |
|          | EXISTING STRUCTURE |  |
| KEY      | PARTITION          |  |
|          | PROPOSED STRUCTURE |  |

| REVISIONS | PL1 | 01.04.13 | PLANNING ISSUE |
|-----------|-----|----------|----------------|
|           | REV | DATE     | DESCRIPTION    |
|           |     |          |                |
|           |     |          |                |



STATUS

PLANNING

RICK MATHER ARCHITECTS ©


123 Camden High Street London NW1 7JR  
T: 020 7284 1727 F: 020 7287 7826  
info@rickmather.com www.rickmather.com

Centre Point  
101-103 New Oxford Street  
London, WC1A 1DD


PROPOSED FLOOR PLAN  
BASEMENT  
CENTRE POINT TOWER

|       |      |       |     |       |           |     |     |
|-------|------|-------|-----|-------|-----------|-----|-----|
| DRAWN | DMcC | # BOJ | 552 | DRG # | 19601-CPT | REV | PL1 |
|-------|------|-------|-----|-------|-----------|-----|-----|


|         |    |             |      |    |      |        |          |          |
|---------|----|-------------|------|----|------|--------|----------|----------|
| CHECKED | GM | SCALE@1:100 | SIZE | A1 | DATE | APR 13 | REV/DATE | 01.04.13 |
|---------|----|-------------|------|----|------|--------|----------|----------|

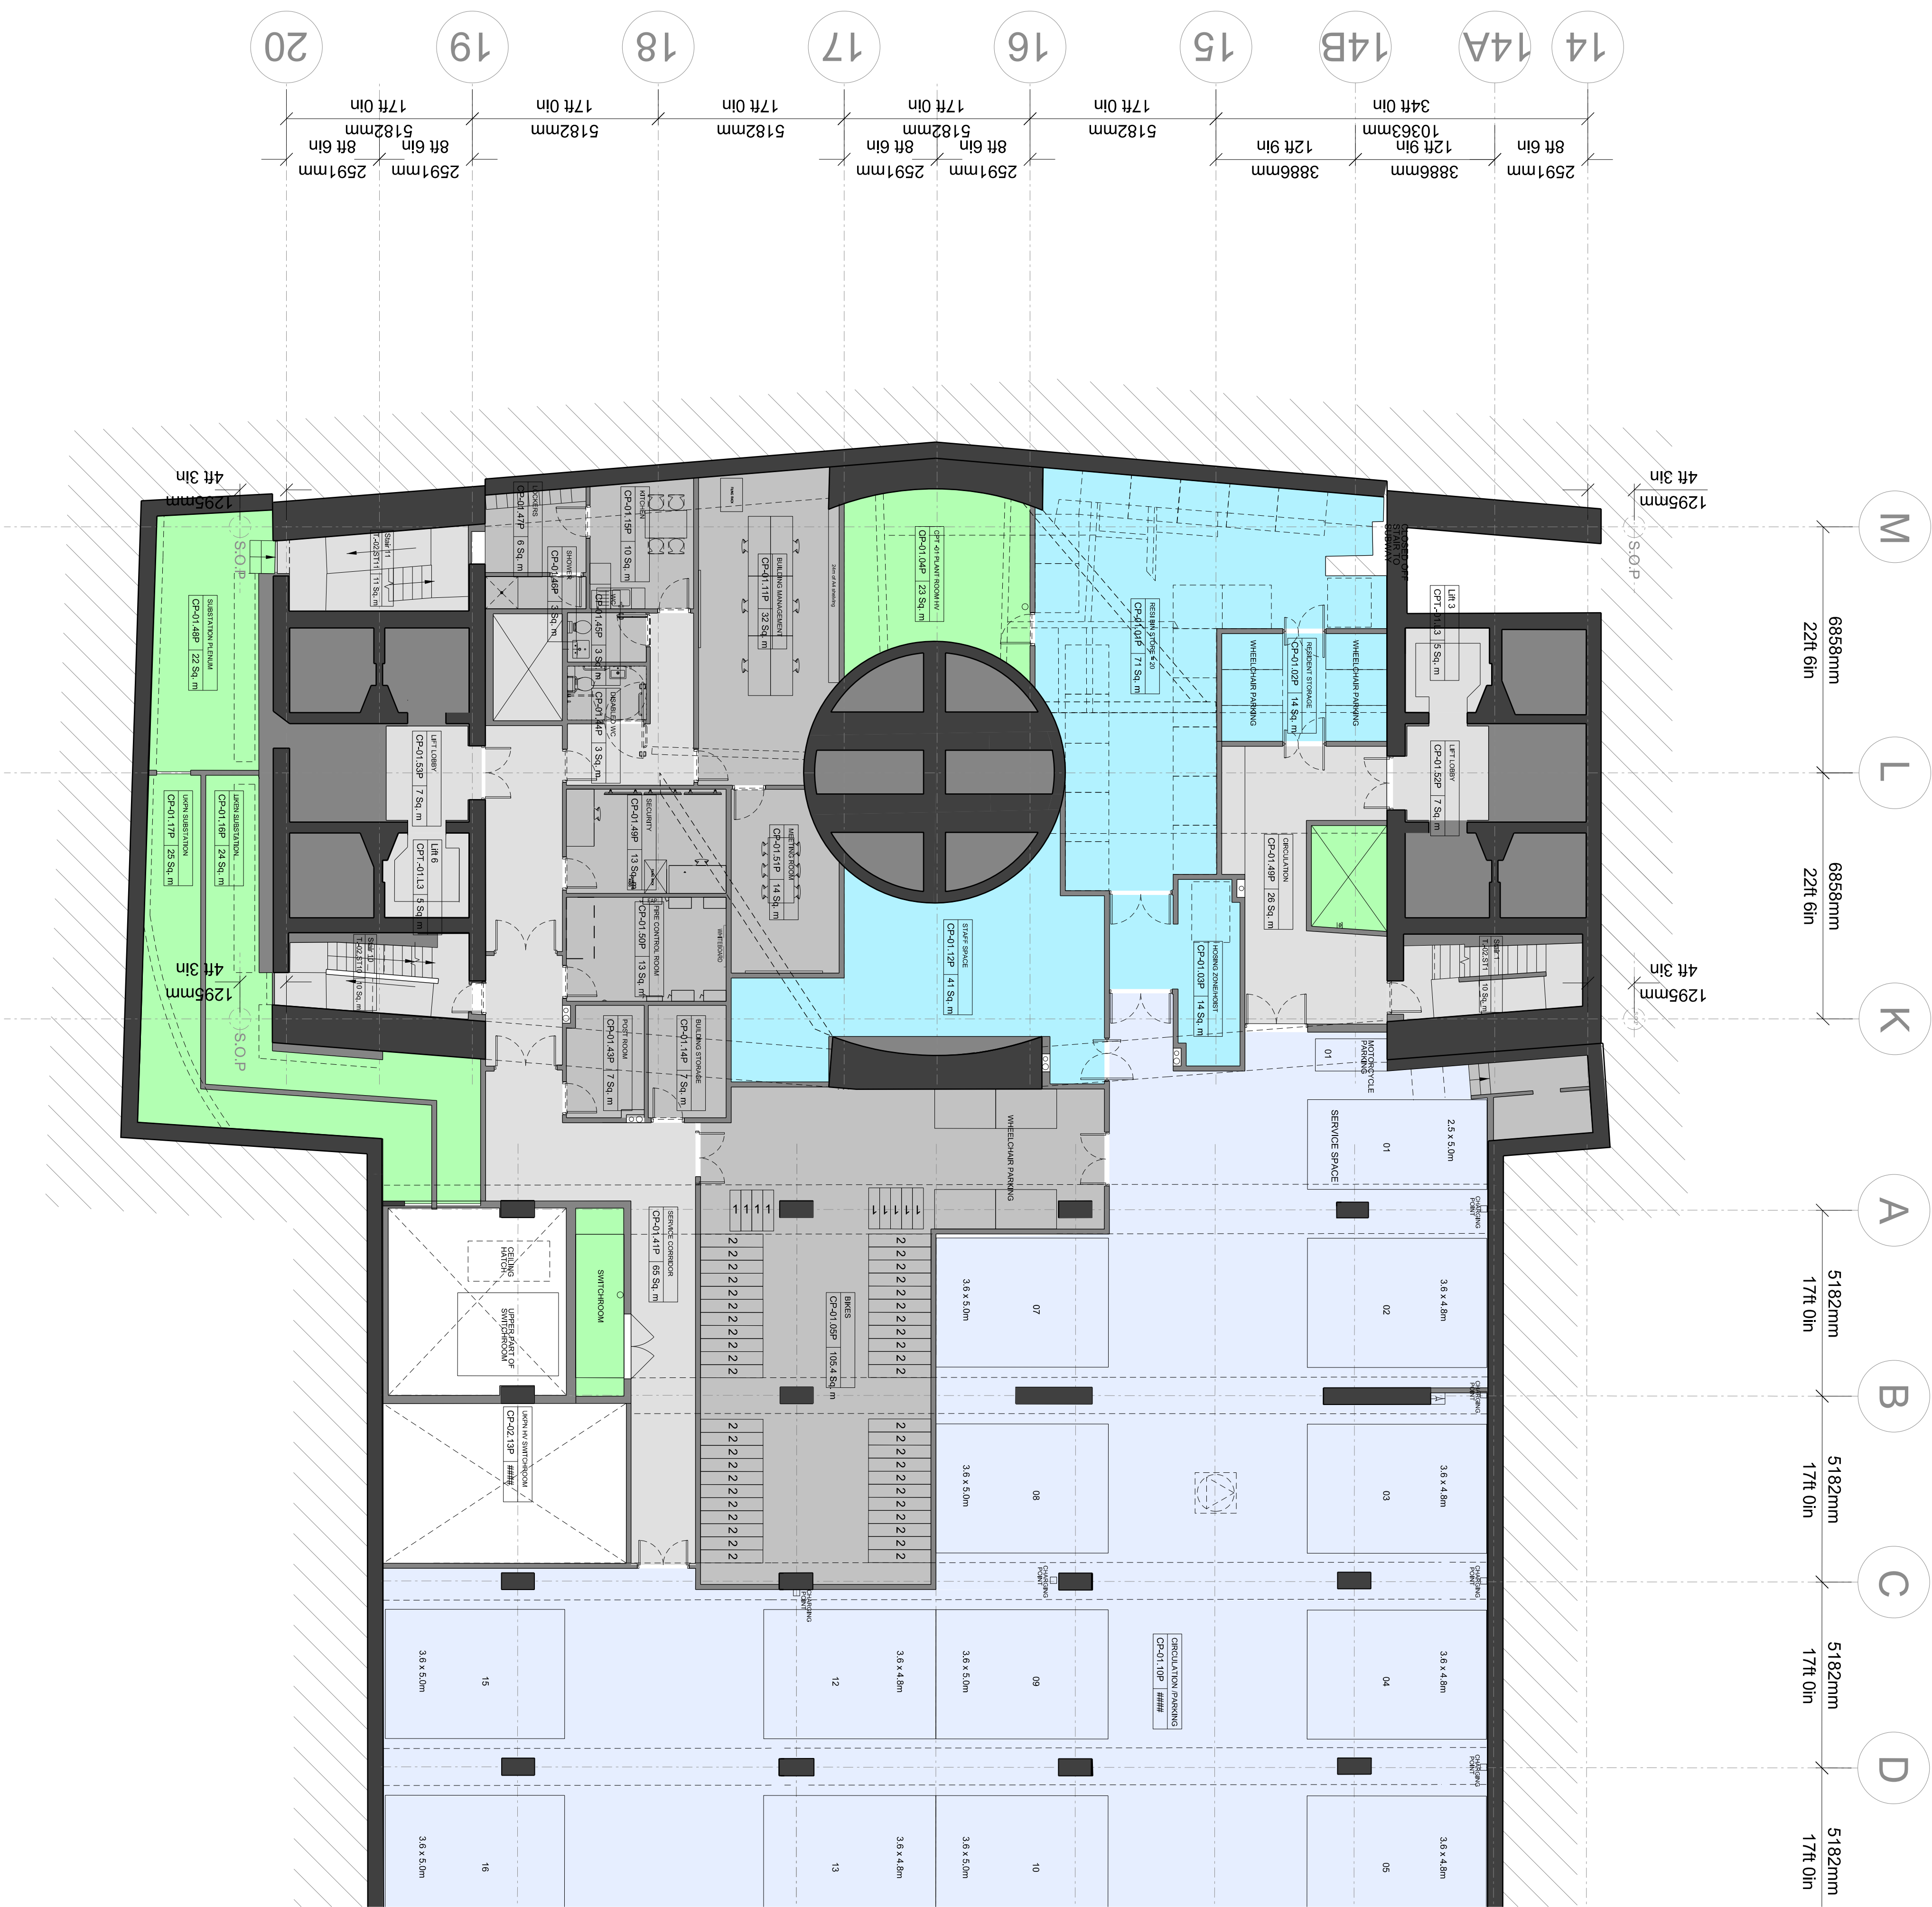



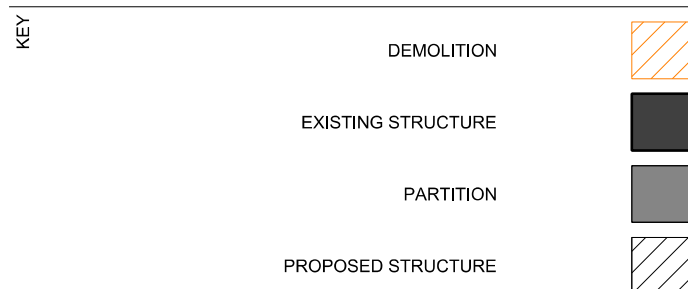

| REV | DATE     | DESCRIPTION    |
|-----|----------|----------------|
| PL1 | 01.04.13 | PLANNING ISSUE |

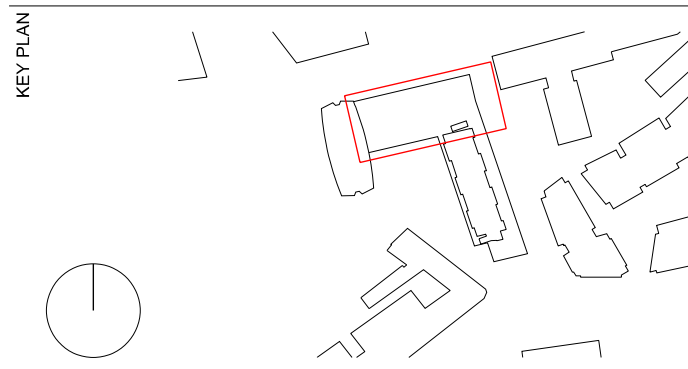

## STATUS PLANNING

**RICK MATHER ARCHITECTS ©**

123 Camden High Street London NW1 7JR  
T: 020 7284 1727 F: 020 7267 7826  
info@rickmather.com www.rickmather.com

**Centre Point**  
101-103 New Oxford Street  
London, WC1A 1DD

**TITLE** PROPOSED FLOOR PLAN  
SUB-BASEMENT  
CENTRE POINT LINK

|         |      |                     |                           |                |                      |
|---------|------|---------------------|---------------------------|----------------|----------------------|
| DRAWN   | DMcC | JOB #<br><b>552</b> | DRG #<br><b>19625-CPL</b> |                | REV<br><b>PL1</b>    |
| CHECKED | GM   | SCALE@A1<br>1:100   | SIZE<br>A1                | DATE<br>APR 13 | REV DATE<br>01.04.13 |





NOTES

DO NOT SCALE FROM THIS DRAWING.  
CONTRACTOR TO CHECK ALL DIMENSIONS ON SITE.  
ANY DISCREPANCIES TO BE REPORTED TO THE ARCHITECT IMMEDIATELY.


THE SURVEY INFORMATION CONTAINED IN THIS DRAWING WAS PROVIDED BY PLOWMAN CRAVEN SURVEY DRAWINGS DEC 2011 - OCT 2012.

COPYRIGHT RICK MATHER ARCHITECTS LLP ©

|          |                     |  |
|----------|---------------------|--|
| AREA KEY | RESIDENTIAL         |  |
|          | RETAIL              |  |
|          | PLANT               |  |
|          | CIRCULATION         |  |
|          | CAR PARK            |  |
|          | BACK OF HOUSE       |  |
|          | OFFICE              |  |
|          | RESIDENTIAL AMENITY |  |

|     |                    |  |
|-----|--------------------|--|
| KEY | DEMOLITION         |  |
|     | EXISTING STRUCTURE |  |
|     | PARTITION          |  |
|     | PROPOSED STRUCTURE |  |

|           |     |          |                |
|-----------|-----|----------|----------------|
| REVISIONS | PL1 | 01.04.13 | PLANNING ISSUE |
|           | REV | DATE     | DESCRIPTION    |

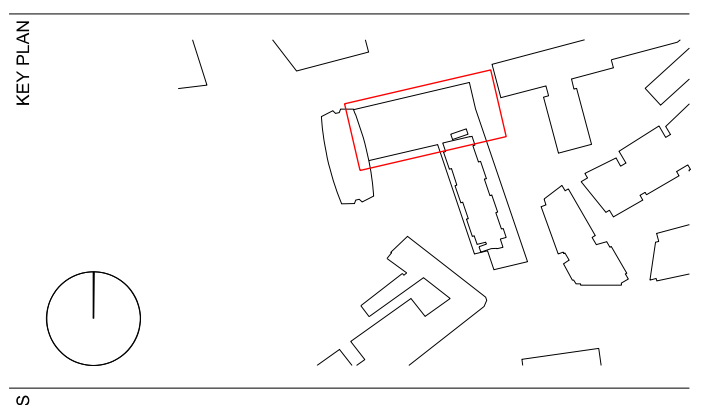

## PLANNING

|   |                                                               |                   |                 |
|---|---------------------------------------------------------------|-------------------|-----------------|
| RICK MATHER ARCHITECTS ©                                                                                             |                                                               |                   |                 |
| 123 Camden High Street London NW1 7JR<br>T: 020 7284 1727 F: 020 7287 7826<br>info@rickmather.com www.rickmather.com |                                                               |                   |                 |
| JOB #   | Centre Point<br>101-103 New Oxford Street<br>London, WC1A 1DD |                   |                 |
| TITLE   | PROPOSED FLOOR PLAN<br>BASEMENT<br>CENTRE POINT LINK          |                   |                 |
| DRAWN   | DMcC                                                          | JOB # 552         | DRG # 19626-CPL |
| CHECKED   | GM                                                            | SCALE@A1 1:100    | REV PL1         |
|   |                                                               | SIZE A1           |                 |
|   |                                                               | DATE APR 13       |                 |
|   |                                                               | REV DATE 01.04.13 |                 |





NOTES

DO NOT SCALE FROM THIS DRAWING.  
CONTRACTOR TO CHECK ALL DIMENSIONS ON SITE.  
ANY DISCREPANCIES TO BE REPORTED TO THE ARCHITECT IMMEDIATELY.

THE SURVEY INFORMATION CONTAINED IN THIS DRAWING WAS PROVIDED BY PLOWMAN CRAVEN SURVEY DRAWINGS DEC 2011.

COPYRIGHT RICK MATHER ARCHITECTS LLP ©

AREA KEY

|                     |  |
|---------------------|--|
| RESIDENTIAL         |  |
| RETAIL              |  |
| PLANT               |  |
| CIRCULATION         |  |
| CAR PARK            |  |
| BACK OF HOUSE       |  |
| OFFICE              |  |
| RESIDENTIAL AMENITY |  |

KEY

|                                   |  |
|-----------------------------------|--|
| DEMOLITION                        |  |
| EXISTING STRUCTURE                |  |
| PARTITION                         |  |
| PROPOSED STRUCTURE                |  |
| INDICATIVE RESTAURANT ARRANGEMENT |  |

REVISIONS

|     |          |                |
|-----|----------|----------------|
| PL1 | 01.04.13 | PLANNING ISSUE |
| REV | DATE     | DESCRIPTION    |

KEY PLAN

STATUS

# PLANNING

**RICK MATHER ARCHITECTS ©**

123 Camden High Street London NW1 7JR  
T: 020 7284 1727 F: 020 7287 7826  
info@rickmather.com www.rickmather.com

**Centre Point**  
101-103 New Oxford Street  
London, WC1A 1DD

**PROPOSED FLOOR PLAN**  
GROUND FLOOR  
CENTRE POINT LINK

|         |      |          |       |          |           |      |          |
|---------|------|----------|-------|----------|-----------|------|----------|
| DRAWN   | DMcC | JOB #    | 552   | DWG #    | 19627-CPL | REV  | PL1      |
| CHECKED | GM   | SCALE@A1 | 1:100 | SIZE     | A1        | DATE | APR 13   |
|         |      |          |       | REV DATE |           |      | 01.04.13 |





NOTES

DO NOT SCALE FROM THIS DRAWING.  
CONTRACTOR TO CHECK ALL DIMENSIONS ON SITE.  
ANY DISCREPANCIES TO BE REPORTED TO THE ARCHITECT IMMEDIATELY.

THE SURVEY INFORMATION CONTAINED IN THIS DRAWING WAS PROVIDED BY PLOWMAN CRAVEN SURVEY DRAWINGS DEC 2011 - OCT 2012.

COPYRIGHT RICK MATHER ARCHITECTS LLP ©

AREA KEY

RESIDENTIAL

RETAIL

PLANT

CIRCULATION

CAR PARK

BACK OF HOUSE

OFFICE

RESIDENTIAL AMENITY

RESIDENTIAL

RETAIL

PLANT

CIRCULATION

CAR PARK

BACK OF HOUSE

OFFICE

RESIDENTIAL AMENITY

KEY

DEMOLITION

EXISTING STRUCTURE

PARTITION

PROPOSED STRUCTURE

INDICATIVE RESTAURANT ARRANGEMENT

DEMOLITION

EXISTING STRUCTURE

PARTITION

PROPOSED STRUCTURE

INDICATIVE RESTAURANT ARRANGEMENT

REVISIONS

|     |          |                |
|-----|----------|----------------|
| PL1 | 01.04.13 | PLANNING ISSUE |
| REV | DATE     | DESCRIPTION    |

|     |          |                |
|-----|----------|----------------|
| PL1 | 01.04.13 | PLANNING ISSUE |
| REV | DATE     | DESCRIPTION    |

KEY PLAN

STATUS

PLANNING

RICK MATHER ARCHITECTS ©

123 Camden High Street London NW1 7JR  
T: 020 7284 1727 F: 020 7287 7826  
info@rickmather.com www.rickmather.com

JOB #

Centre Point

101-103 New Oxford Street  
London, WC1A 1DD

TITLE

PROPOSED FLOOR PLAN  
GROUND FLOOR MEZZANINE  
CENTRE POINT LINK

DRAWN

DMcC

JOB #

552

DRG #

19628-CPL

REV

PL1

CHECKED

GM

SCALE@A1

1:100

SIZE

A1

DATE

APR 13


REV DATE

01.04.13



THE SURVEY INFORMATION CONTAINED IN THIS DRAWING  
WAS PROVIDED BY PLOWMAN CRAVEN SURVEY DRAWINGS  
DEC 2011 - OCT 2012.

**COPYRIGHT RICK MATHER ARCHITECTS LLP ©**

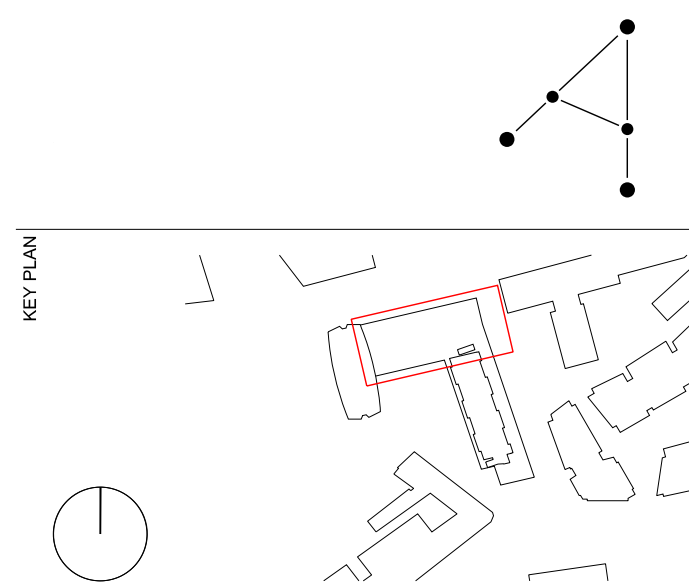

## STATUS | PLANNING

**RICK MATHER ARCHITECTS ©**

123 Camden High Street London NW1 7JR  
T: 020 7284 1727 F: 020 7267 7826  
info@rickmather.com www.rickmather.com

**Centre Point**  
101-103 New Oxford Street  
London, WC1A 1DD

**TITLE** **PROPOSED FLOOR PLAN**  
FIRST FLOOR PLAN  
CENTRE POINT LINK

|         |      |                     |                           |                   |                      |
|---------|------|---------------------|---------------------------|-------------------|----------------------|
| CHECKED | GM   | GSCALE@A1<br>1:100  | SIZE<br>A1                | DATE<br>APR 13    | REV DATE<br>01.04.13 |
| DRAWN   | DMcC | JOB #<br><b>552</b> | DRG #<br><b>19629-CPL</b> | REV<br><b>PL1</b> |                      |