

NOTES  
 DO NOT SCALE FROM THIS DRAWING.  
 CONTRACTOR TO CHECK ALL DIMENSIONS ON SITE.  
 ANY DISCREPANCIES TO BE REPORTED TO THE ARCHITECT IMMEDIATELY.  
 THE SURVEY INFORMATION CONTAINED IN THIS DRAWING WAS PROVIDED BY PLOWMAN CRAVEN SURVEY DRAWINGS DEC 2011 - OCT 2012.  
 COPYRIGHT RICK MATHER ARCHITECTS LLP ©

AREA KEY


RESIDENTIAL	[Light Blue]
RETAIL	[Yellow]
PLANT	[Light Green]
CIRCULATION	[Light Grey]
CAR PARK	[Light Blue]
BACK OF HOUSE	[Dark Grey]
OFFICE	[Brown]
RESIDENTIAL AMENITY	[Purple]

KEY

DEMOLITION	[Hatched]
EXISTING STRUCTURE	[Black]
PARTITION	[Dark Grey]
PROPOSED STRUCTURE	[Hatched]
INDICATIVE RESTAURANT ARRANGEMENT	[Dotted]

REVISIONS

REV	DATE	DESCRIPTION
PL1	01.04.13	PLANNING ISSUE

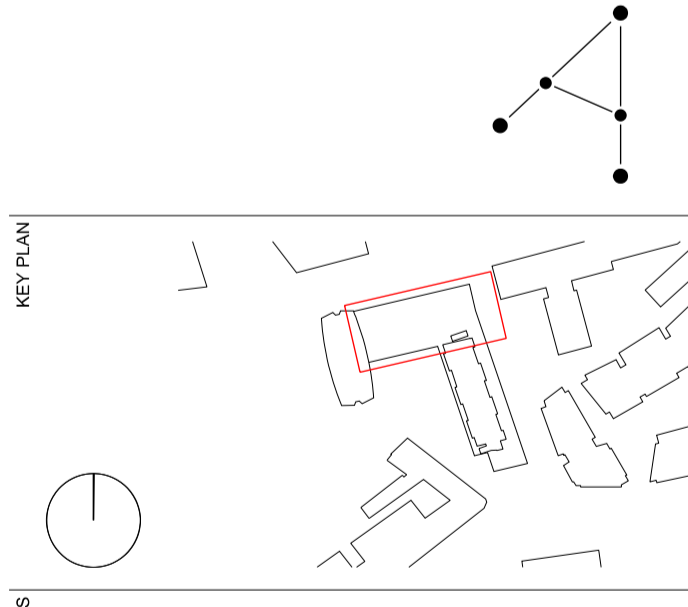


STATUS **PLANNING**

**RICK MATHER ARCHITECTS ©**  
 123 Camden High Street London NW1 7JR  
 T: 020 7284 1727 F: 020 7287 7626  
 info@rickmather.com www.rickmather.com

JOB **Centre Point**  
 101-103 New Oxford Street  
 London, WC1A 1DD

TITLE **PROPOSED FLOOR PLAN**  
 SECOND FLOOR  
 CENTRE POINT LINK

DRAWN	DMcC	JOB #	552	DRG #	19630-CPL	REV	PL1
CHECKED	GM	SCALE@A1	1:100	SIZE	A1	DATE	APR 13
						REV DATE	01.04.13

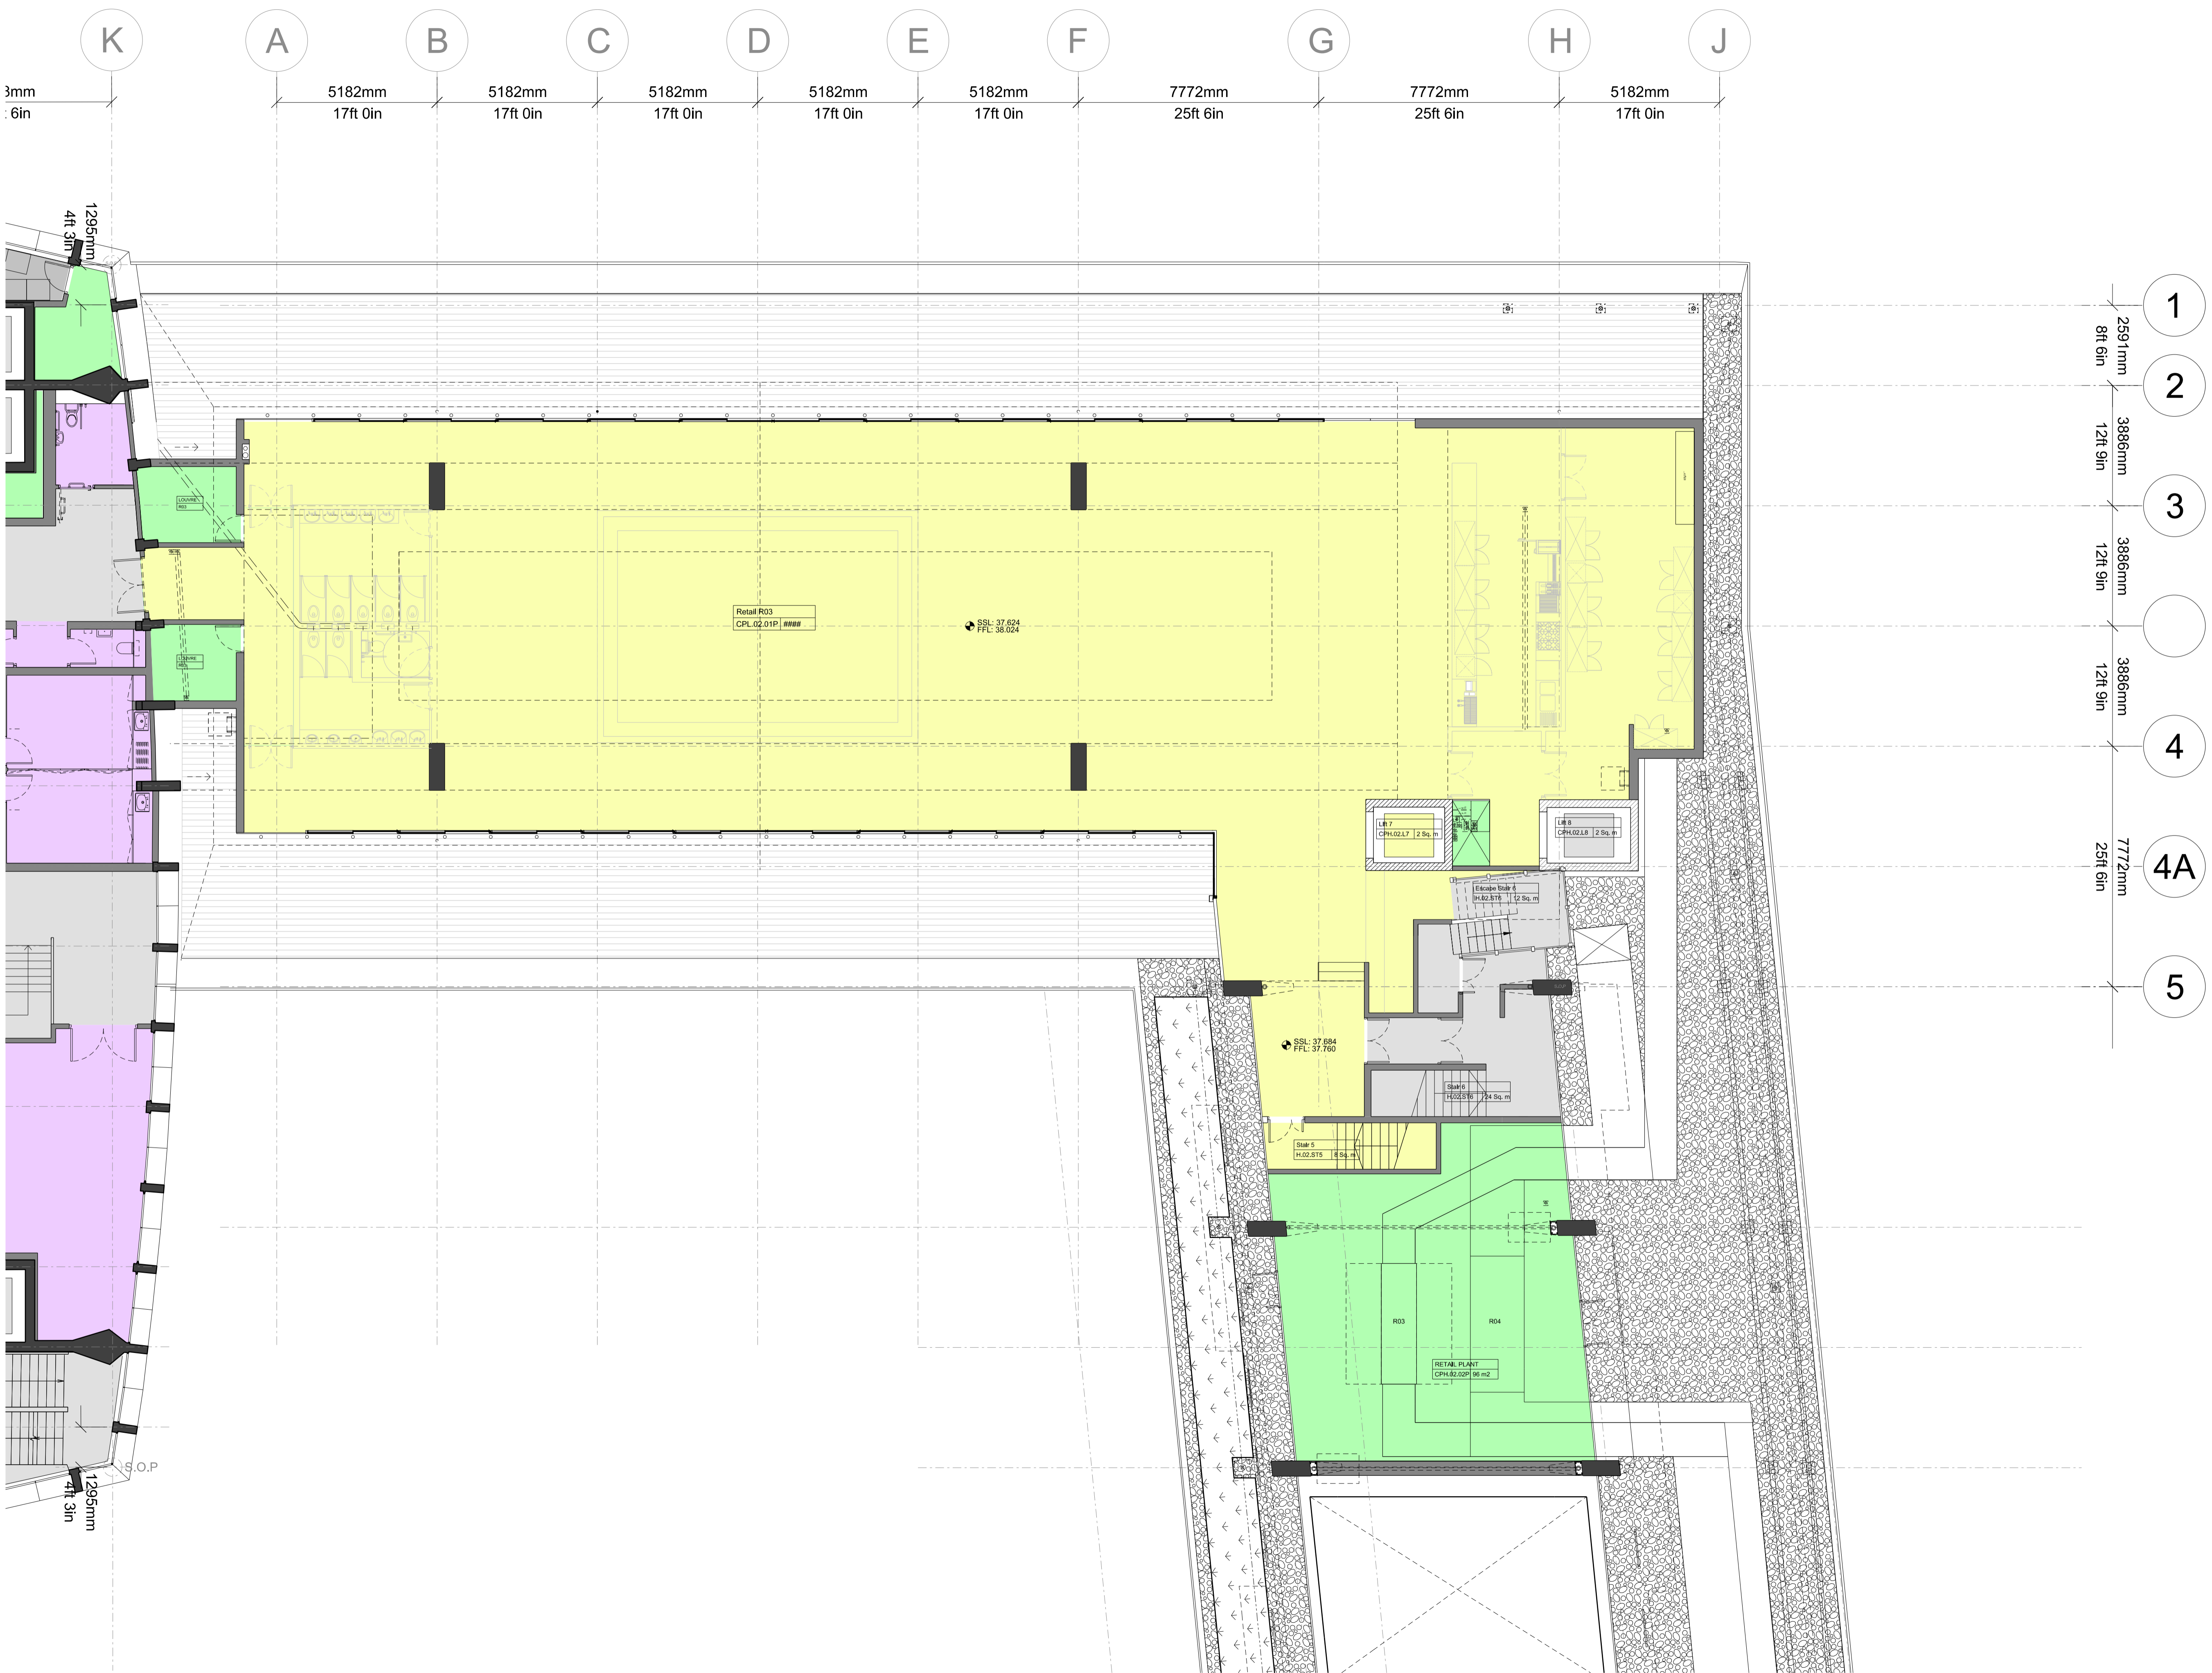

3mm  
 .6in

K A B C D E F G H J

5182mm 17ft 0in  
 5182mm 17ft 0in  
 5182mm 17ft 0in  
 5182mm 17ft 0in  
 5182mm 17ft 0in  
 7772mm 25ft 6in  
 7772mm 25ft 6in  
 5182mm 17ft 0in

1295mm 4ft 3in

2591mm 8ft 6in

3886mm 12ft 9in

3886mm 12ft 9in

3886mm 12ft 9in

3886mm 12ft 9in

7772mm 25ft 6in

2591mm 8ft 6in

1295mm 4ft 3in

S.O.P.

1

2

3

4

4A

5

Retail R03  
 CPL.02.01P 88m<sup>2</sup>

SSL: 37.624  
 FFL: 38.024

Stair 7  
 H.02.57B 24 Sq. m

Stair 8  
 CPH.02.L8 2 Sq. m

Escape Stair 1  
 H.02.57B 12 Sq. m

Stair 6  
 H.02.57B 24 Sq. m

Stair 5  
 H.02.57B 8 Sq. m

RETAIL PLANT  
 CPH.02.02P 86 m<sup>2</sup>

R03

R04

NOTES  
 DO NOT SCALE FROM THIS DRAWING.  
 CONTRACTOR TO CHECK ALL DIMENSIONS ON SITE.  
 ANY DISCREPANCIES TO BE REPORTED TO THE ARCHITECT IMMEDIATELY.  
 THE SURVEY INFORMATION CONTAINED IN THIS DRAWING WAS PROVIDED BY FLOWMAN CRAVEN SURVEY DRAWINGS DEC 2011 - OCT 2012.  
 COPYRIGHT RICK MATHER ARCHITECTS LLP ©

AREA KEY


RESIDENTIAL	[Light Blue]
RETAIL	[Yellow]
PLANT	[Green]
CIRCULATION	[Grey]
CAR PARK	[Light Blue]
BACK OF HOUSE	[Dark Grey]
OFFICE	[Brown]
RESIDENTIAL AMENITY	[Purple]

KEY

DEMOLITION	[Diagonal Lines]
EXISTING STRUCTURE	[Black]
PARTITION	[Dark Grey]
PROPOSED STRUCTURE	[Hatched]

REVISIONS

PL1	01.04.13	PLANNING ISSUE
REV	DATE	DESCRIPTION

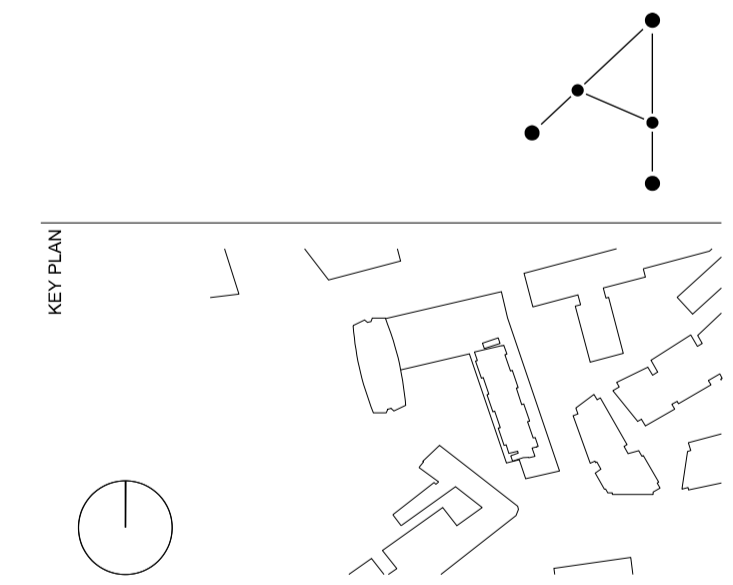


STATUS **PLANNING**


**RICK MATHER ARCHITECTS ©**  
 123 Camden High Street London N1W 1LR  
 T: 020 7244 1237 F: 020 7241 7028  
 R.M@rickmather.com www.rickmather.com

JOB  
**Centre Point**  
 101-103 New Oxford Street  
 London, WC1A 1DD

TITLE  
**PROPOSED FLOOR PLAN**  
 ROOF PLAN  
 CENTRE POINT LINK

DRAWN	DM:cC	JOB #	552	DRG #	19631-CPL	REV	PL1
CHECKED	GM	SCALE(BAT)	1:100	SIZE	A1	DATE	APR 13
						REV DATE	01.04.13

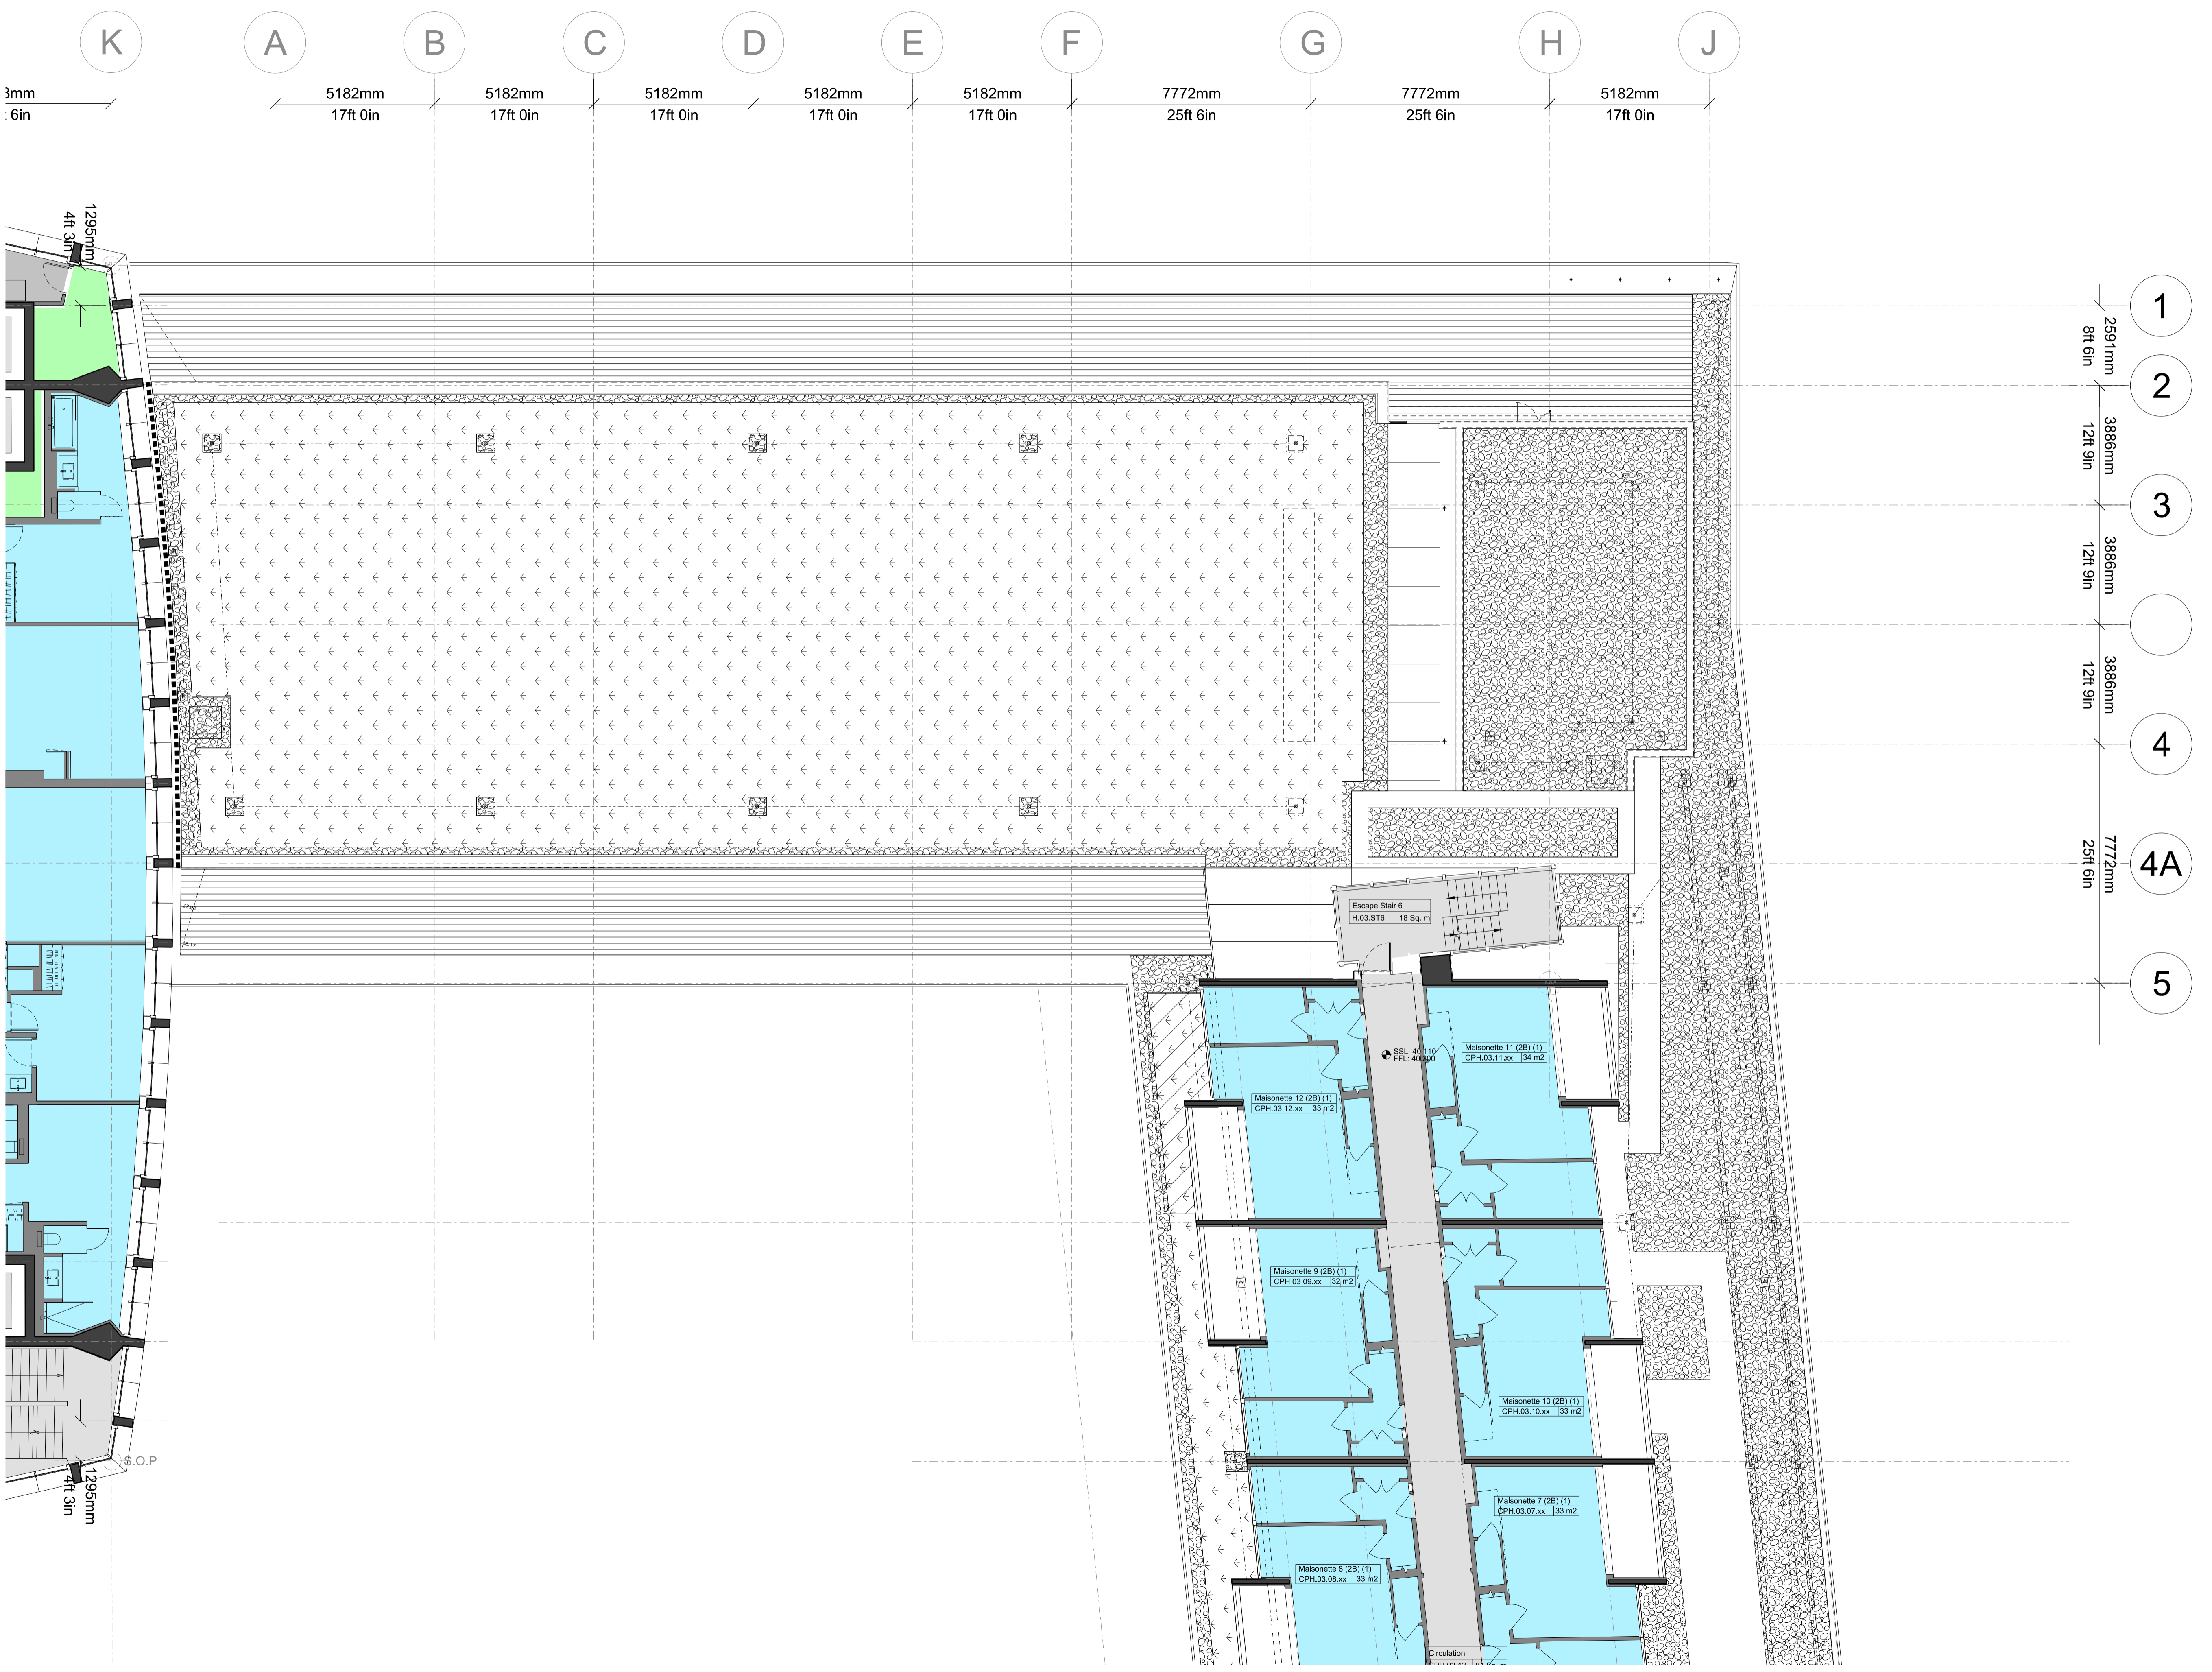

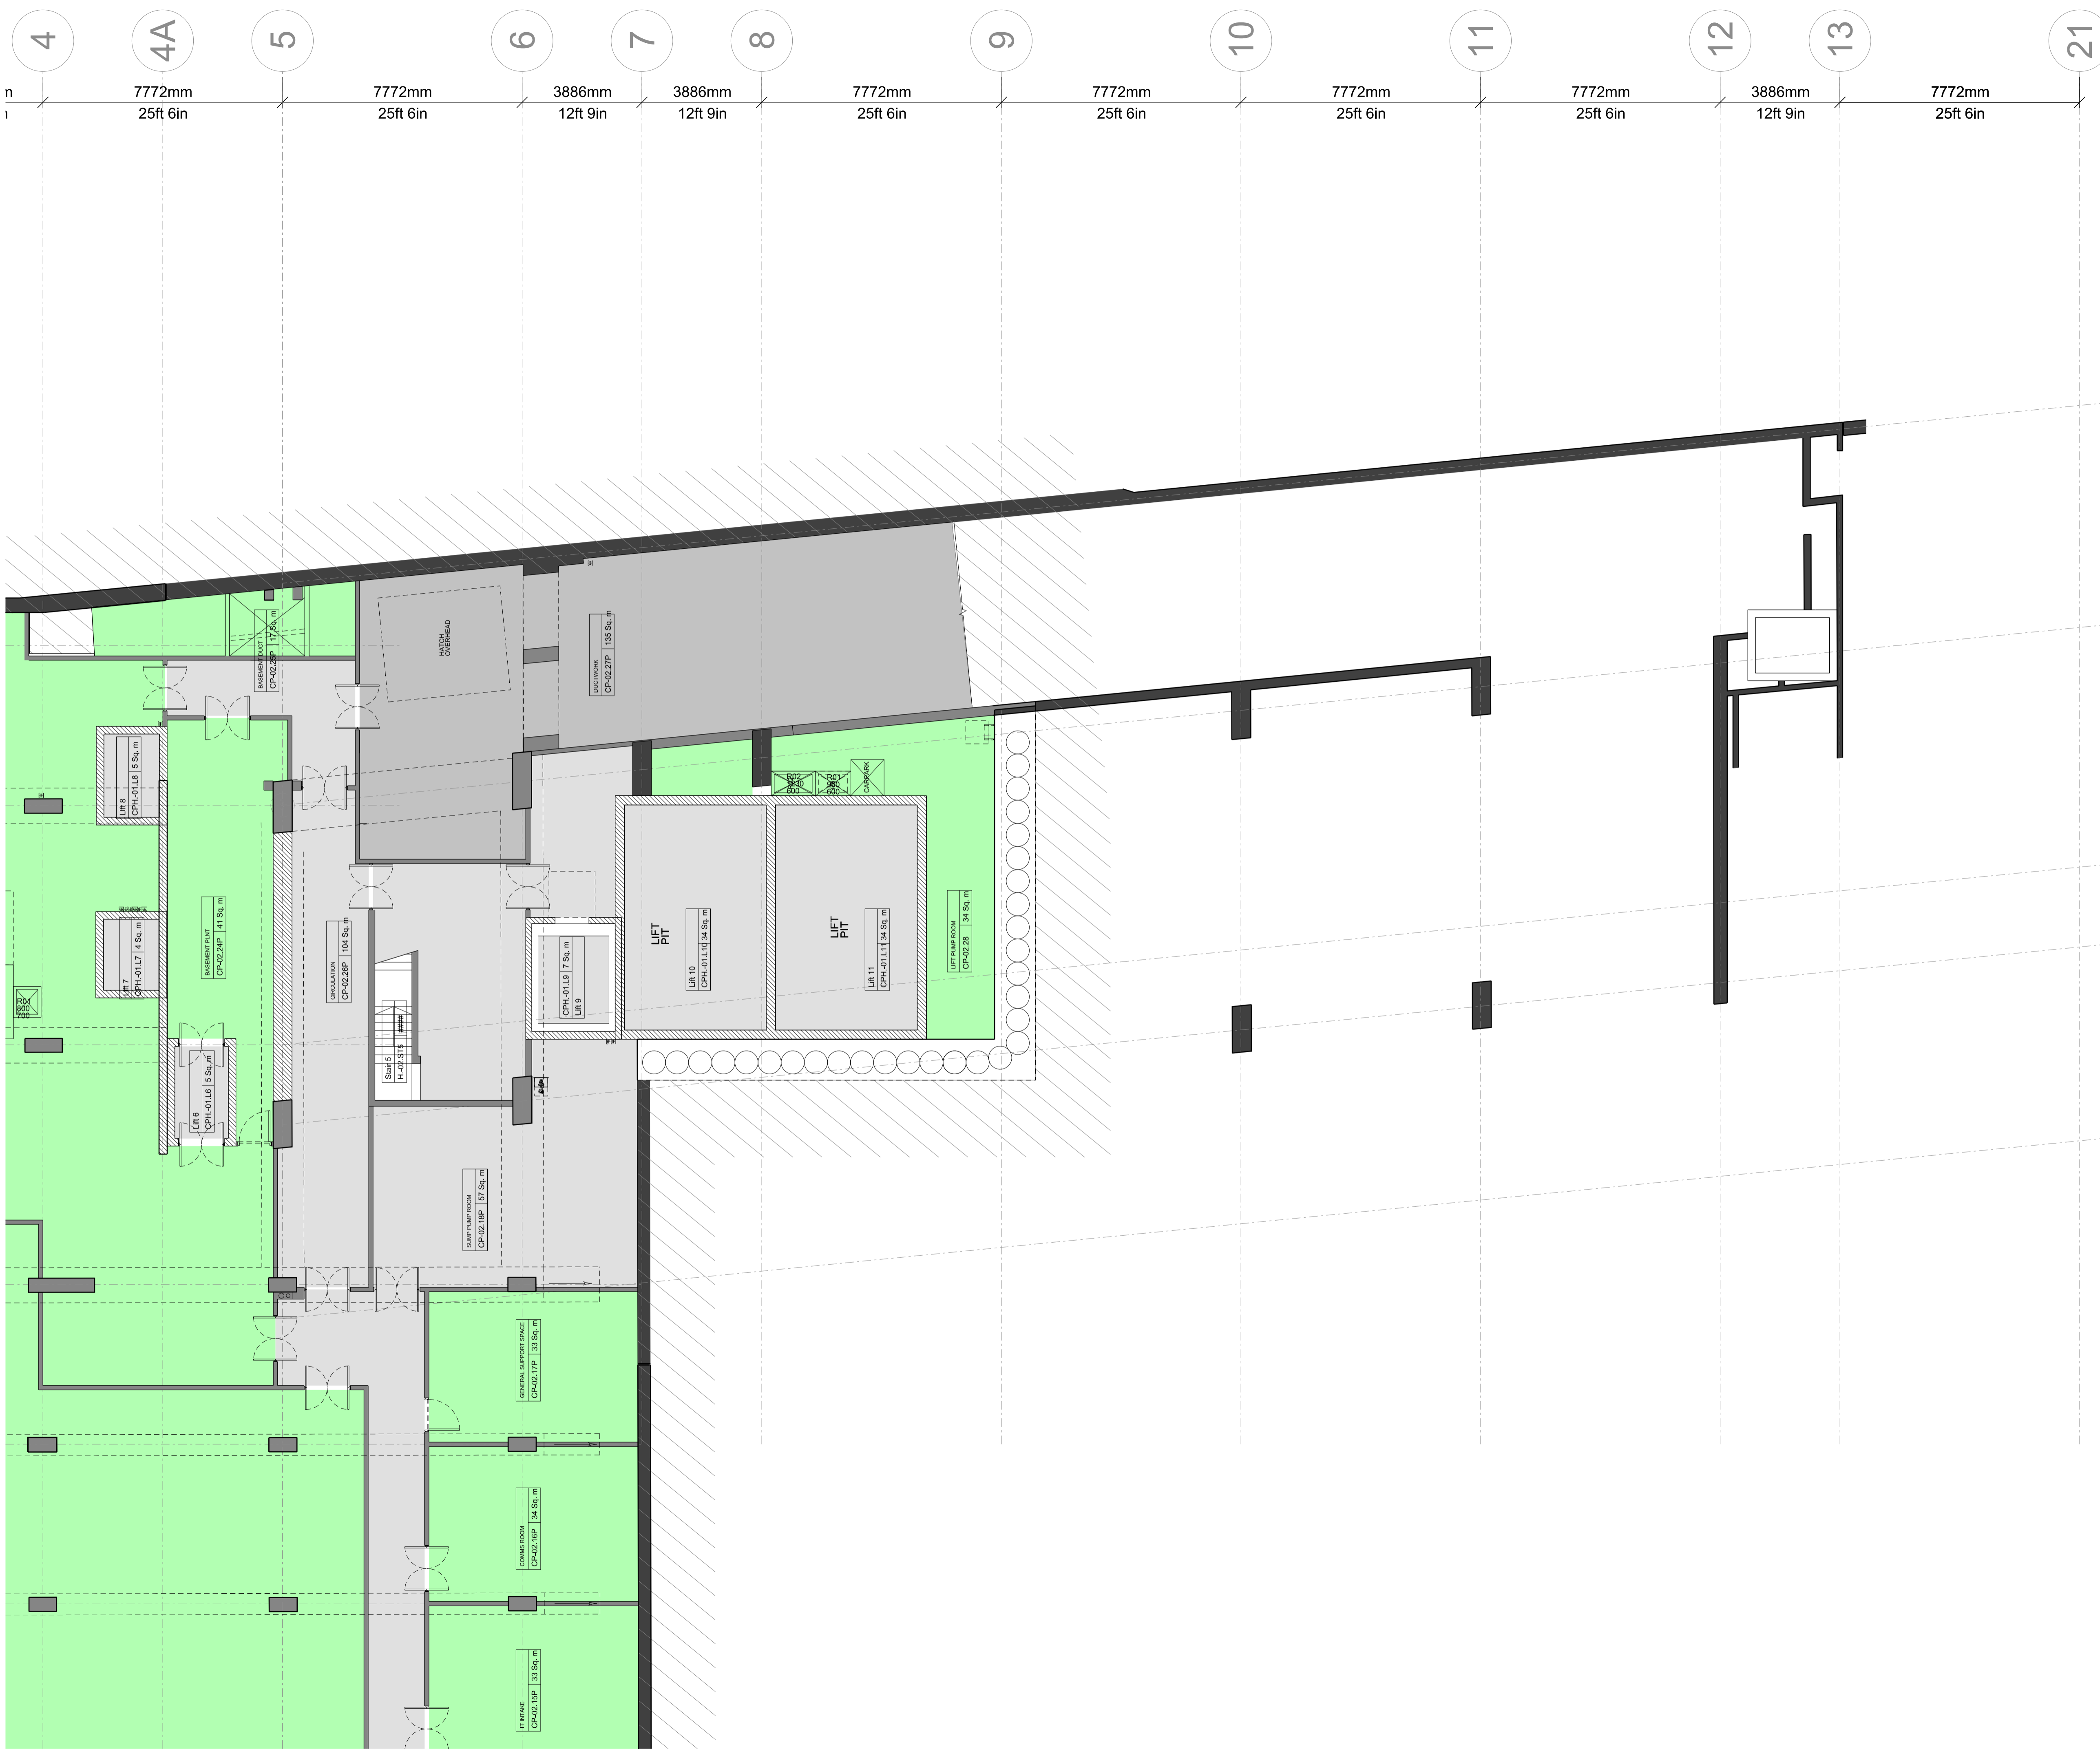

NOTES  
 DO NOT SCALE FROM THIS DRAWING.  
 CONTRACTOR TO CHECK ALL DIMENSIONS ON SITE.  
 ANY DISCREPANCIES TO BE REPORTED TO THE ARCHITECT IMMEDIATELY.  
 THE SURVEY INFORMATION CONTAINED IN THIS DRAWING WAS PROVIDED BY PLOWMAN CRAVEN SURVEY DRAWINGS DEC 2011 - OCT 2012.  
 COPYRIGHT RICK MATHER ARCHITECTS LLP ©

AREA KEY


RESIDENTIAL	Light Blue
RETAIL	Yellow
PLANT	Green
CIRCULATION	Grey
CAR PARK	Light Blue
BACK OF HOUSE	Dark Grey
OFFICE	Brown
RESIDENTIAL AMENITY	Purple

KEY

DEMOLITION	Diagonal Hatching
EXISTING STRUCTURE	Black Outline
PARTITION	Grey Outline
PROPOSED STRUCTURE	White Outline

REVISIONS

REV	DATE	DESCRIPTION
PL1	01.04.13	PLANNING ISSUE

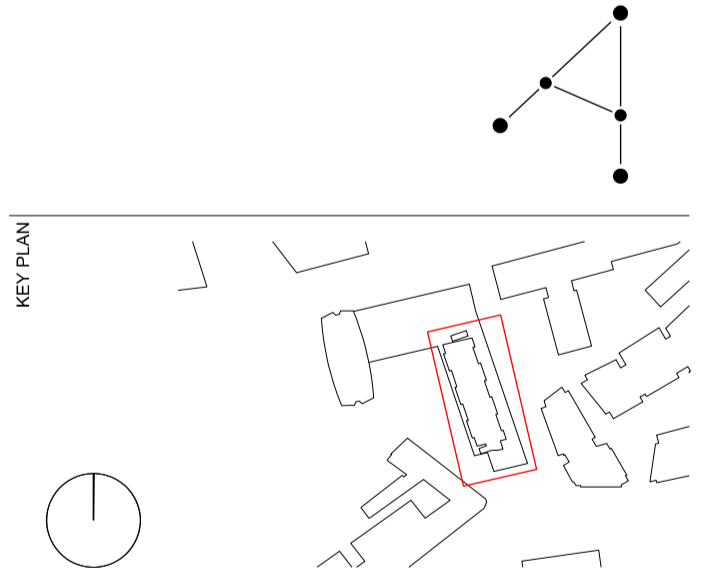

STATUS  
**PLANNING**

**RICK MATHER ARCHITECTS ©**  
 123 Camden High Street London NW1 7JR  
 T: 020 7284 1727 F: 020 7287 7626  
 info@rickmather.com www.rickmather.com

JOB  
**Centre Point**  
 101-103 New Oxford Street  
 London, WC1A 1DD

TITLE  
**PROPOSED FLOOR PLAN**  
 SUB-BASEMENT  
 CENTRE POINT HOUSE

DRAWN	DMcC	JOB #	552	DRG #	19640-CPH	REV	PL1
CHECKED	GM	SCALE@A1	1:100	SIZE	A1	DATE	APR 13
						REV/DATE	01.04.13



NOTES  
DO NOT SCALE FROM THIS DRAWING.  
CONTRACTOR TO CHECK ALL DIMENSIONS ON SITE.  
ANY DISCREPANCIES TO BE REPORTED TO THE ARCHITECT IMMEDIATELY.  
THE SURVEY INFORMATION CONTAINED IN THIS DRAWING WAS PROVIDED BY PLOWMAN CRAVEN SURVEY DRAWINGS DEC 2011 - OCT 2012.  
COPYRIGHT RICK MATHER ARCHITECTS LLP ©

AREA KEY


RESIDENTIAL	Light Blue
RETAIL	Yellow
PLANT	Green
CIRCULATION	Grey
CAR PARK	Light Blue
BACK OF HOUSE	Grey
OFFICE	Brown
RESIDENTIAL AMENITY	Purple

KEY

DEMOLITION	Diagonal Hatching
EXISTING STRUCTURE	Black Outline
PARTITION	Grey Outline
PROPOSED STRUCTURE	White Outline

REVISIONS

REV	DATE	DESCRIPTION
PL1	01.04.13	PLANNING ISSUE

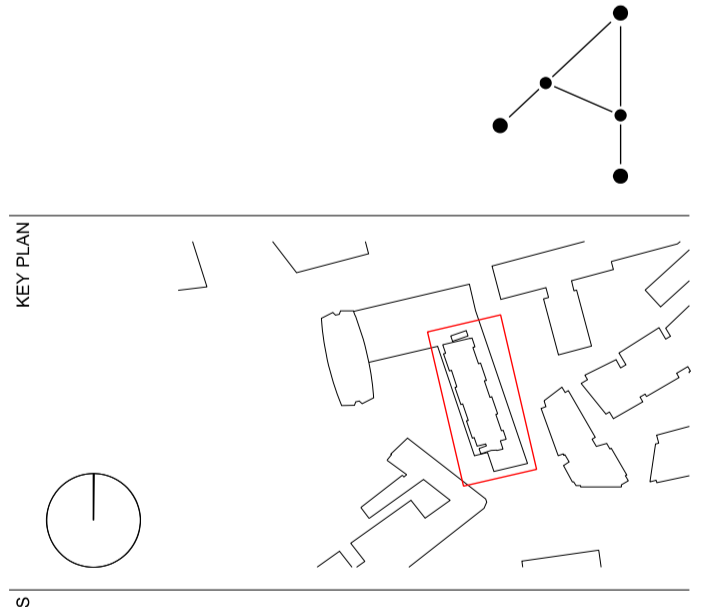

STATUS  
**PLANNING**

**RICK MATHER ARCHITECTS ©**  
123 Camden High Street London NW1 7JR  
T: 020 7284 1727 F: 020 7281 7626  
info@rickmather.com www.rickmather.com

JOB  
**Centre Point**  
101-103 New Oxford Street  
London, WC1A 1DD

TITLE  
**PROPOSED FLOOR PLAN**  
BASEMENT  
CENTRE POINT HOUSE

DRAWN	DMcC	JOB #	552	DRG #	19641-CPH	REV	PL1
CHECKED	GM	SCALE@A1	1:100	SIZE	A1	DATE	APR 13
						REV/DATE	01.04.13



NOTES  
 DO NOT SCALE FROM THIS DRAWING.  
 CONTRACTOR TO CHECK ALL DIMENSIONS ON SITE.  
 ANY DISCREPANCIES TO BE REPORTED TO THE ARCHITECT IMMEDIATELY.  
 THE SURVEY INFORMATION CONTAINED IN THIS DRAWING WAS PROVIDED BY PLOWMAN CRAVEN SURVEY DRAWINGS DEC 2011 - OCT 2012.  
 COPYRIGHT RICK MATHER ARCHITECTS LLP ©

AREA KEY

RESIDENTIAL	[Light Blue]
RETAIL	[Yellow]
PLANT	[Light Green]
CIRCULATION	[Light Grey]
CAR PARK	[Light Blue]
BACK OF HOUSE	[Dark Grey]
OFFICE	[Brown]
RESIDENTIAL AMENITY	[Purple]


KEY

DEMOLITION	[Hatched]
EXISTING STRUCTURE	[Black]
PARTITION	[Dark Grey]
PROPOSED STRUCTURE	[Hatched]
INDICATIVE RESTAURANT ARRANGEMENT	[Circle Pattern]

NOTE: LOCATION OF AFFORDABLE HOUSING PROPOSAL.  
 SEE DRAWING SERIES 19660 (APP 1A)  
 AND DRAWING SERIES 19660 (APP 1B)

REVISIONS

PL1	01.04.13	PLANNING ISSUE
REV	DATE	DESCRIPTION

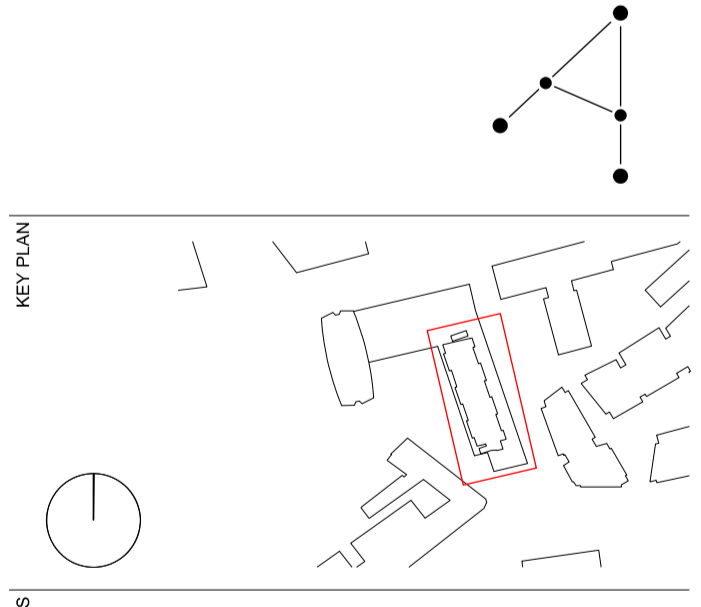

STATUS  
**PLANNING**

**RICK MATHER ARCHITECTS ©**  
 123 Camden High Street London NW1 7JR  
 T: 020 7284 1727 F: 020 7281 7626  
 info@rickmather.com www.rickmather.com

JOB  
**Centre Point**  
 101-103 New Oxford Street  
 London, WC1A 1DD

TITLE  
**PROPOSED FLOOR PLAN**  
 GROUND FLOOR  
 CENTRE POINT HOUSE

DRAWN	DMcC	JOB #	552	DRG #	19642-CPH	REV	PL1
CHECKED	GM	SCALE@A1	1:100	SIZE	A1	DATE	APR 13
						REV DATE	01.04.13



NOTE: LOCATION OF AFFORDABLE HOUSING PROPOSAL.  
SEE DRAWING SERIES 19660 (APP 1A)  
AND DRAWING SERIES 19660 (APP 1B)

NOTES  
DO NOT SCALE FROM THIS DRAWING.  
CONTRACTOR TO CHECK ALL DIMENSIONS ON SITE.  
ANY DISCREPANCIES TO BE REPORTED TO THE ARCHITECT IMMEDIATELY.  
THE SURVEY INFORMATION CONTAINED IN THIS DRAWING WAS PROVIDED BY PLOWMAN CRAVEN SURVEY DRAWINGS DEC 2011 - OCT 2012.  
COPYRIGHT RICK MATHER ARCHITECTS LLP ©

AREA KEY


RESIDENTIAL	[Light Blue]
RETAIL	[Yellow]
PLANT	[Light Green]
CIRCULATION	[Light Grey]
CAR PARK	[Light Blue]
BACK OF HOUSE	[Dark Grey]
OFFICE	[Brown]
RESIDENTIAL AMENITY	[Purple]

KEY

DEMOLITION	[Hatched]
EXISTING STRUCTURE	[Black]
PARTITION	[Dark Grey]
PROPOSED STRUCTURE	[Hatched]

REVISIONS

REV	DATE	DESCRIPTION
PL1	01.04.13	PLANNING ISSUE

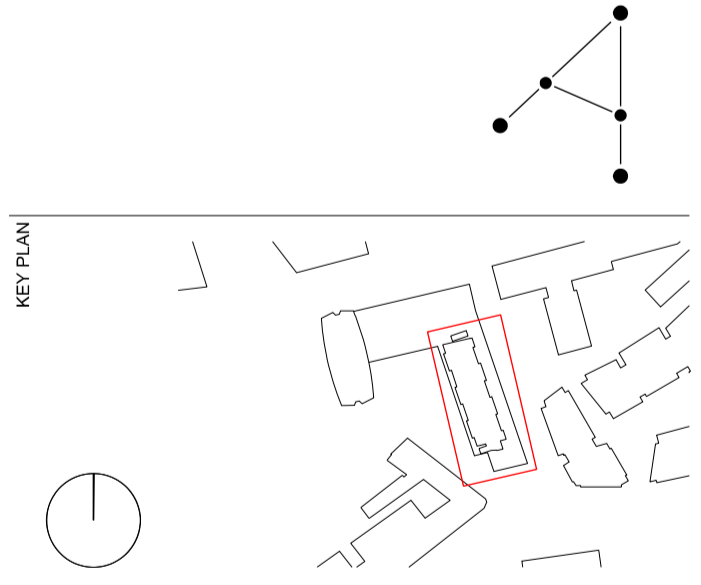

STATUS  
**PLANNING**

**RICK MATHER ARCHITECTS ©**  
123 Camden High Street London NW1 7JR  
T: 020 7284 1721 F: 020 7281 7626  
info@rickmather.com www.rickmather.com

JOB  
**Centre Point**  
101-103 New Oxford Street  
London, WC1A 1DD

TITLE  
**PROPOSED FLOOR PLAN**  
GROUND FLOOR MEZZANINE  
CENTRE POINT HOUSE

DRAWN	DMcC	JOB #	552	DRG #	19643-CPH	REV	PL1
CHECKED	GM	SCALE@A1	1:100	SIZE	A1	DATE	APR 13
				REV/DATE		REV	01.04.13