


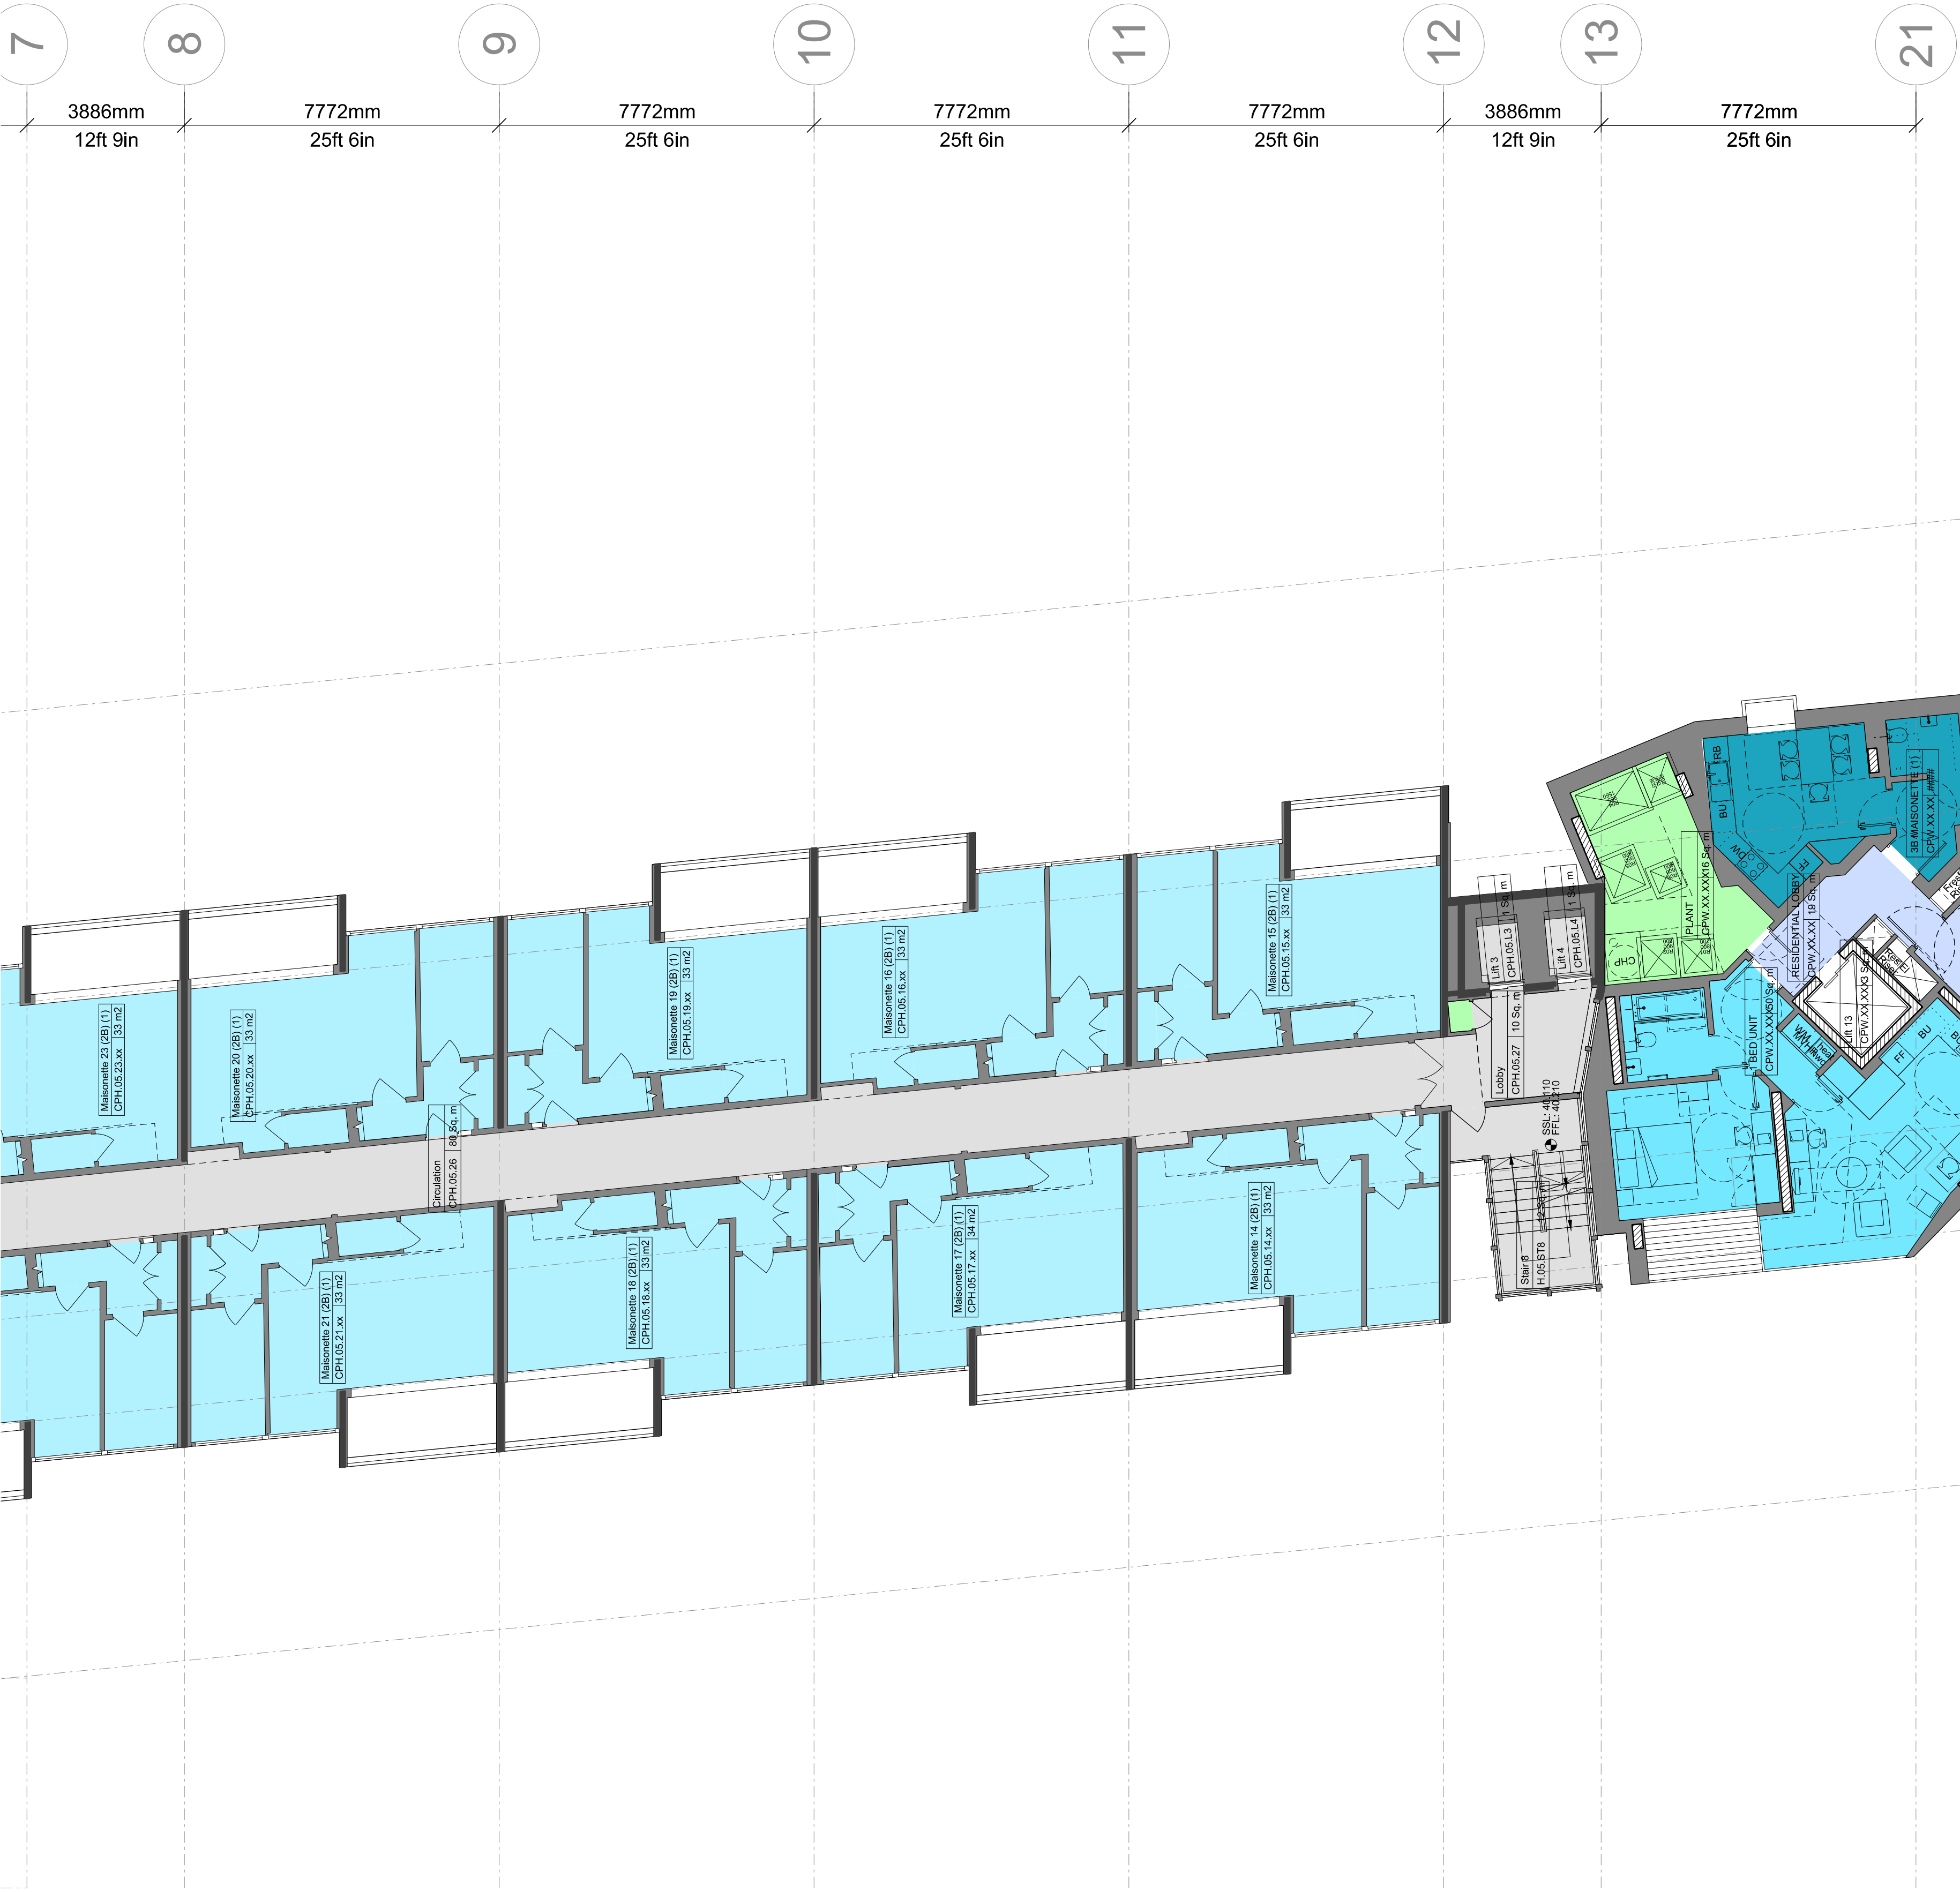

NOTES

DO NOT SCALE FROM THIS DRAWING.
CONTRACTOR TO CHECK ALL DIMENSIONS ON SITE.
ANY DISCREPANCIES TO BE REPORTED TO THE ARCHITECT IMMEDIATELY.

THE SURVEY INFORMATION CONTAINED IN THIS DRAWING WAS PROVIDED BY PLOWMAN CRAVEN SURVEY DRAWINGS DEC 2011 - OCT 2012.

COPYRIGHT RICK MATHER ARCHITECTS LLP ©

AREA KEY

RESIDENTIAL	
RETAIL	
PLANT	
CIRCULATION	
CAR PARK	
BACK OF HOUSE	
OFFICE	
RESIDENTIAL AMENITY	

KEY


DEMOLITION	
EXISTING STRUCTURE	
PARTITION	
PROPOSED STRUCTURE	

KEY

AFFORDABLE HOUSING USE

AFFORDABLE HOUSING CIRCULATION	
AFFORDABLE 1 BED	
AFFORDABLE 2 BED	
AFFORDABLE 3 BED	
AFFORDABLE 4 BED	

REVISIONS			
REV	DATE	DESCRIPTION	
PL1	01.04.13	PLANNING ISSUE	

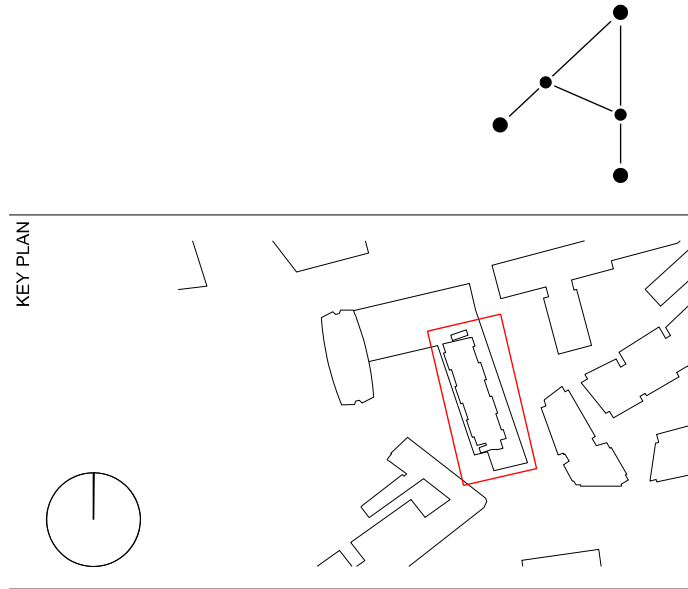

PLANNING

RICK MATHER ARCHITECTS ©			
123 Camden High Street London NW1 7JR T: 020 7284 1727 F: 020 7287 7826 info@rickmather.com www.rickmather.com			
JOB	Centre Point 101-103 New Oxford Street London, WC1A 1DD		APP 1A
TITLE PROPOSED FLOOR PLAN FIFTH FLOOR AFFORDABLE HOUSING BLOCK			
DRAWN	DMcC	JOB # 552	DWG # 19668-CPW
CHECKED	GM	SCALE@A1 1:100	REV PL1
		SIZE A1	REV DATE APR 13
			REV DATE 01.04.13



NOTES

DO NOT SCALE FROM THIS DRAWING.
CONTRACTOR TO CHECK ALL DIMENSIONS ON SITE.
ANY DISCREPANCIES TO BE REPORTED TO THE ARCHITECT IMMEDIATELY.

THE SURVEY INFORMATION CONTAINED IN THIS DRAWING WAS PROVIDED BY PLOWMAN CRAVEN SURVEY DRAWINGS DEC 2011 - OCT 2012.

COPYRIGHT RICK MATHER ARCHITECTS LLP ©

AREA KEY

RESIDENTIAL

RETAIL

PLANT

CIRCULATION

CAR PARK

BACK OF HOUSE

OFFICE

RESIDENTIAL AMENITY

KEY

DEMOLITION

EXISTING STRUCTURE

PARTITION

PROPOSED STRUCTURE

KEY

AFFORDABLE HOUSING USE

AFFORDABLE HOUSING CIRCULATION


AFFORDABLE 1 BED

AFFORDABLE 2 BED

AFFORDABLE 3 BED

AFFORDABLE 4 BED

REVISIONS			
REV	DATE	DESCRIPTION	
PL1	01.04.13	PLANNING ISSUE	

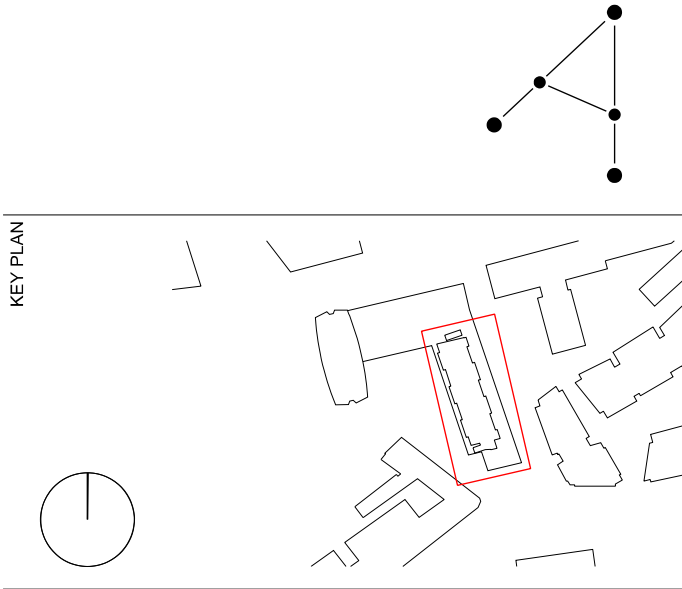

STATUS

PLANNING

RICK MATHER ARCHITECTS ©

123 Camden High Street London NW1 7JR
T: 020 7284 1727 F: 020 7287 7826
info@rickmather.com www.rickmather.com

JOB


Centre Point
101-103 New Oxford Street
London, WC1A 1DD

APP 1A

TITLE

PROPOSED FLOOR PLAN
SIXTH FLOOR
AFFORDABLE HOUSING BLOCK

DRAWN	DMcC	JOB #	552	DRG #	19669-CPW	REV	PL1
CHECKED	GM	SCALE	A1	DATE	APR 13	REV DATE	01.04.13

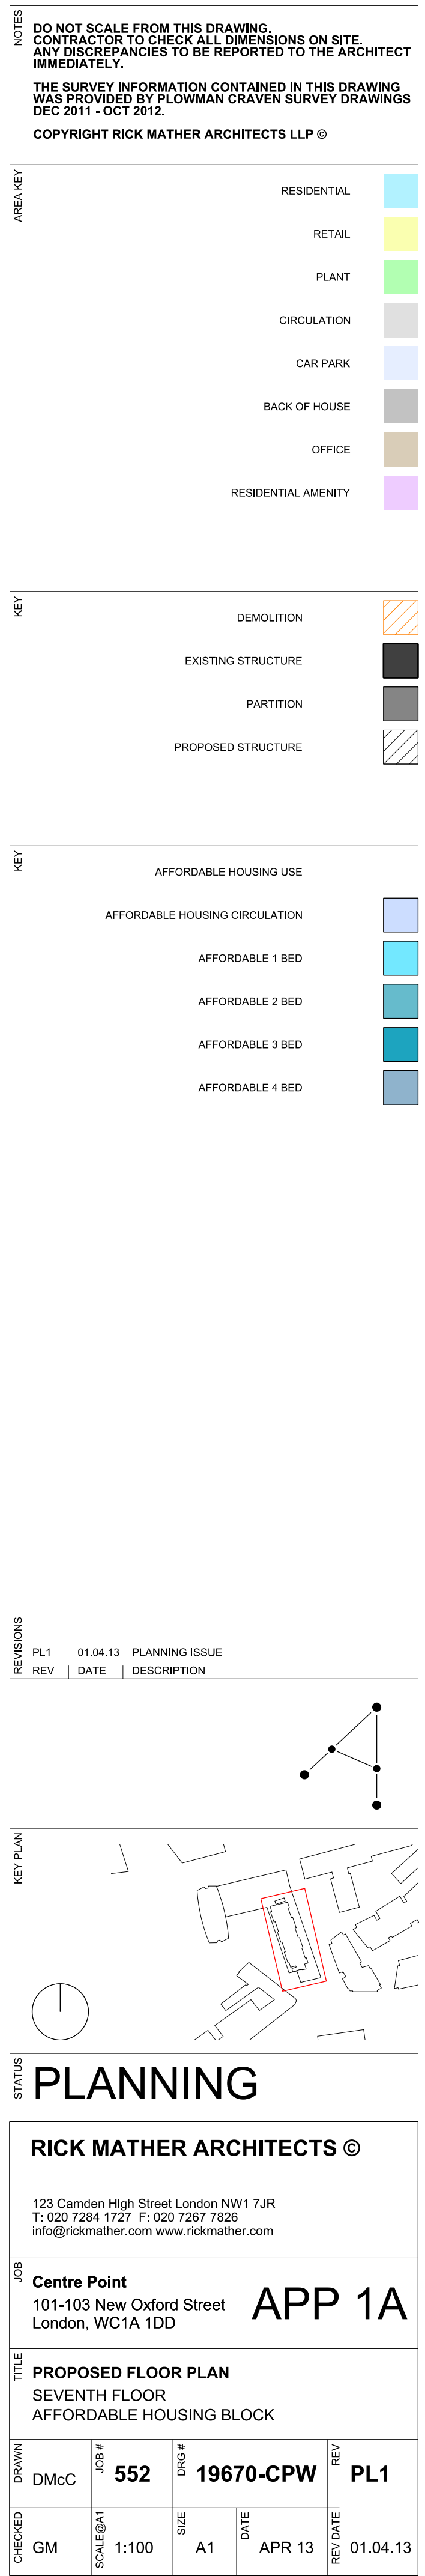



NOTES

DO NOT SCALE FROM THIS DRAWING.
CONTRACTOR TO CHECK ALL DIMENSIONS ON SITE.
ANY DISCREPANCIES TO BE REPORTED TO THE ARCHITECT IMMEDIATELY.

THE SURVEY INFORMATION CONTAINED IN THIS DRAWING WAS PROVIDED BY PLOWMAN CRAVEN SURVEY DRAWINGS DEC 2011 - OCT 2012.

COPYRIGHT RICK MATHER ARCHITECTS LLP ©

AREA KEY

RESIDENTIAL	
RETAIL	
PLANT	
CIRCULATION	
CAR PARK	
BACK OF HOUSE	
OFFICE	
RESIDENTIAL AMENITY	

KEY


DEMOLITION	
EXISTING STRUCTURE	
PARTITION	
PROPOSED STRUCTURE	

KEY

AFFORDABLE HOUSING USE

AFFORDABLE HOUSING CIRCULATION	
AFFORDABLE 1 BED	
AFFORDABLE 2 BED	
AFFORDABLE 3 BED	
AFFORDABLE 4 BED	

REVISIONS			
PL1	01.04.13	PLANNING ISSUE	
REV	DATE	DESCRIPTION	

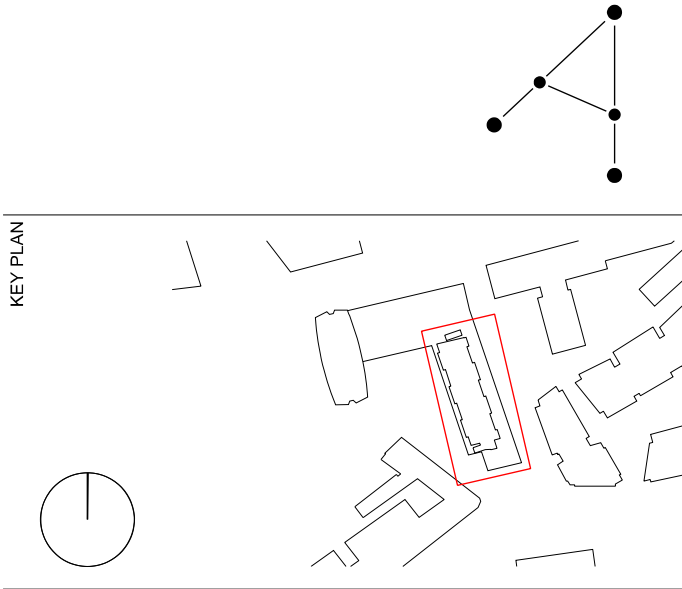

STATUS

PLANNING

RICK MATHER ARCHITECTS ©

123 Camden High Street London NW1 7JR
T: 020 7284 1727 F: 020 7287 7826
info@rickmather.com www.rickmather.com

JOB


Centre Point
101-103 New Oxford Street
London, WC1A 1DD

APP 1A

TITLE

PROPOSED FLOOR PLAN
EIGHTH FLOOR
AFFORDABLE HOUSING BLOCK

DRAWN	DMcC	JOB #	552	DRG #	19671-CPW	REV	PL1
CHECKED	GM	SCALE	A1	DATE	APR 13	REV DATE	01.04.13

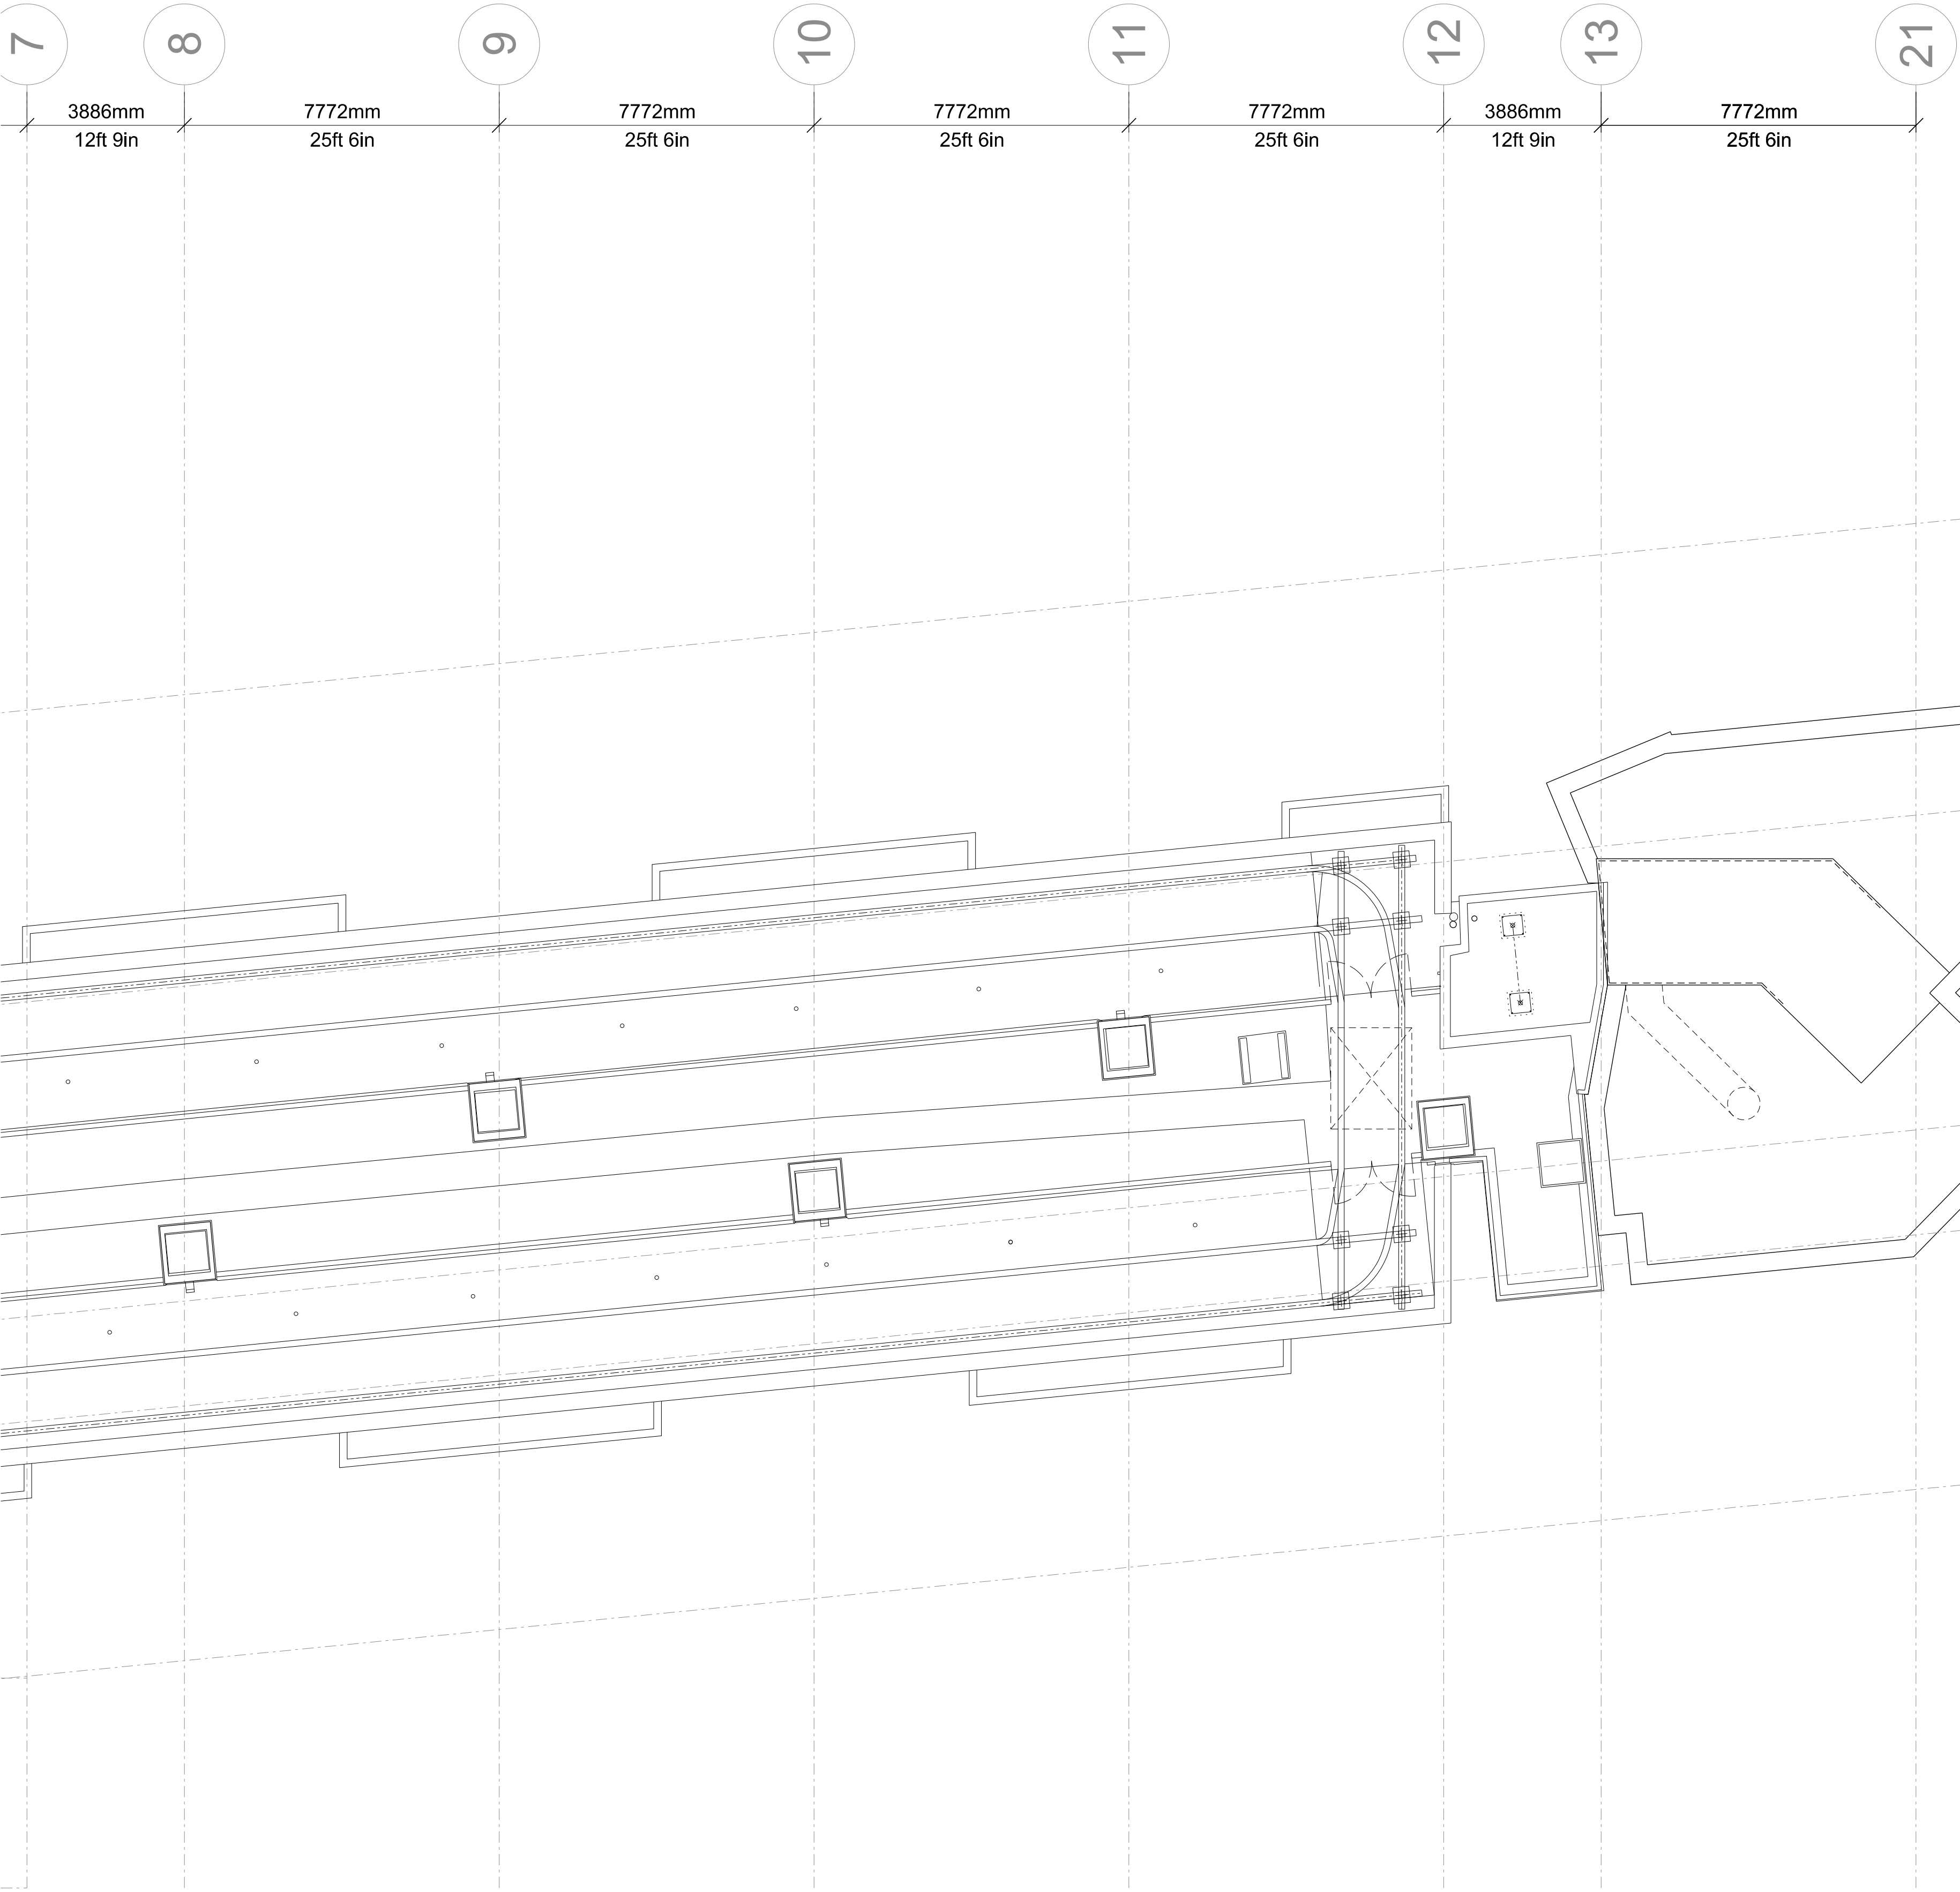

NOTES

DO NOT SCALE FROM THIS DRAWING.
CONTRACTOR TO CHECK ALL DIMENSIONS ON SITE.
ANY DISCREPANCIES TO BE REPORTED TO THE ARCHITECT IMMEDIATELY.

THE SURVEY INFORMATION CONTAINED IN THIS DRAWING WAS PROVIDED BY PLOWMAN CRAVEN SURVEY DRAWINGS DEC 2011 - OCT 2012.

COPYRIGHT RICK MATHER ARCHITECTS LLP ©

AREA KEY

RESIDENTIAL

RETAIL

PLANT

CIRCULATION

CAR PARK

BACK OF HOUSE

OFFICE

RESIDENTIAL AMENITY

KEY

DEMOLITION

EXISTING STRUCTURE

PARTITION

PROPOSED STRUCTURE

KEY

AFFORDABLE HOUSING USE

AFFORDABLE HOUSING CIRCULATION


AFFORDABLE 1 BED

AFFORDABLE 2 BED

AFFORDABLE 3 BED

AFFORDABLE 4 BED

REVISIONS			
REV	DATE	DESCRIPTION	
PL1	01.04.13	PLANNING ISSUE	

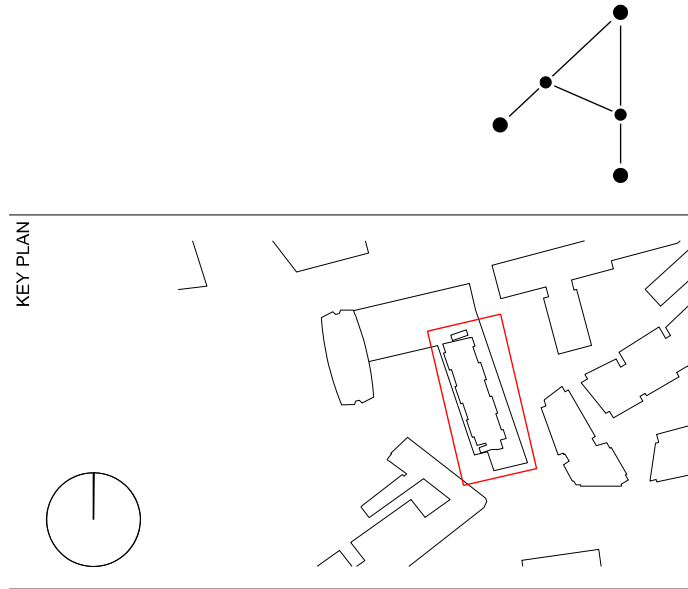

STATUS

PLANNING

RICK MATHER ARCHITECTS ©

123 Camden High Street London NW1 7JR
T: 020 7284 1727 F: 020 7287 7826
info@rickmather.com www.rickmather.com

JOB

Centre Point
101-103 New Oxford Street
London, WC1A 1DD

APP 1A

TITLE

PROPOSED FLOOR PLAN
ROOF PLAN
AFFORDABLE HOUSING BLOCK

DRAWN	DMcC	JOB #	552	DRG #	19672-CPW	REV	PL1
CHECKED	GM	SCALE@A1	1:100	SIZE	A1	DATE	APR 13
				REV/DATE			01.04.13

