
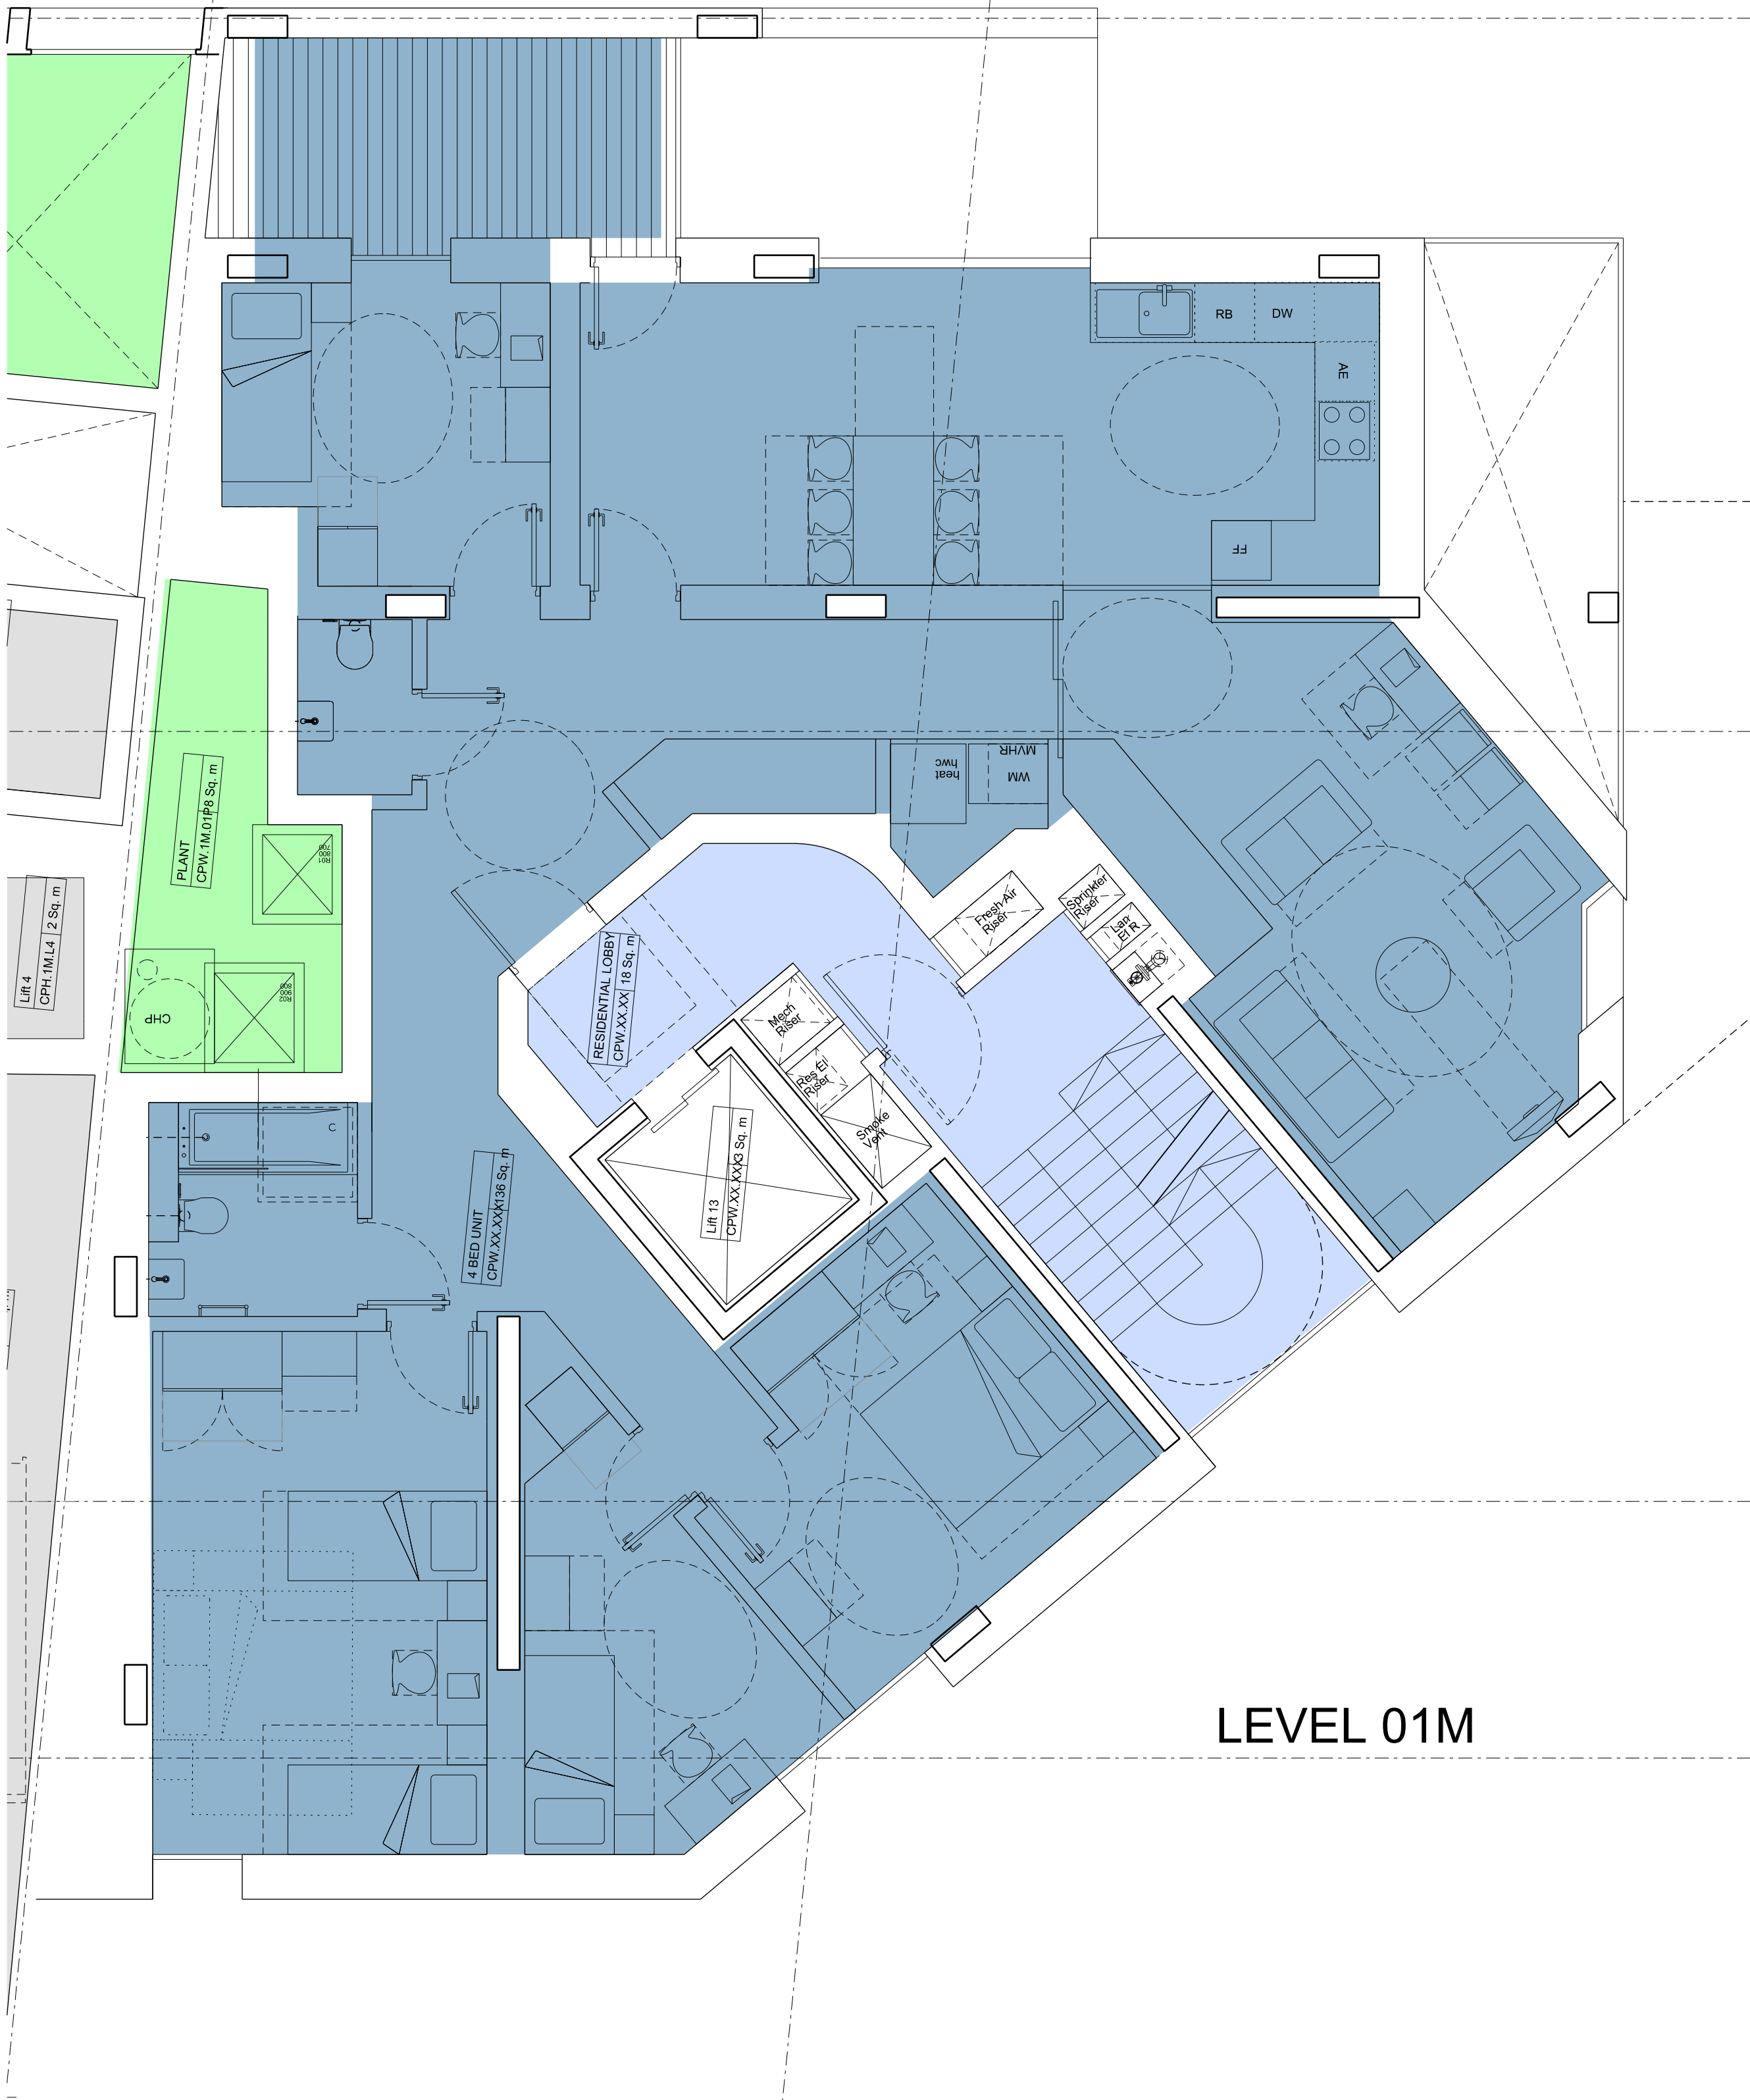


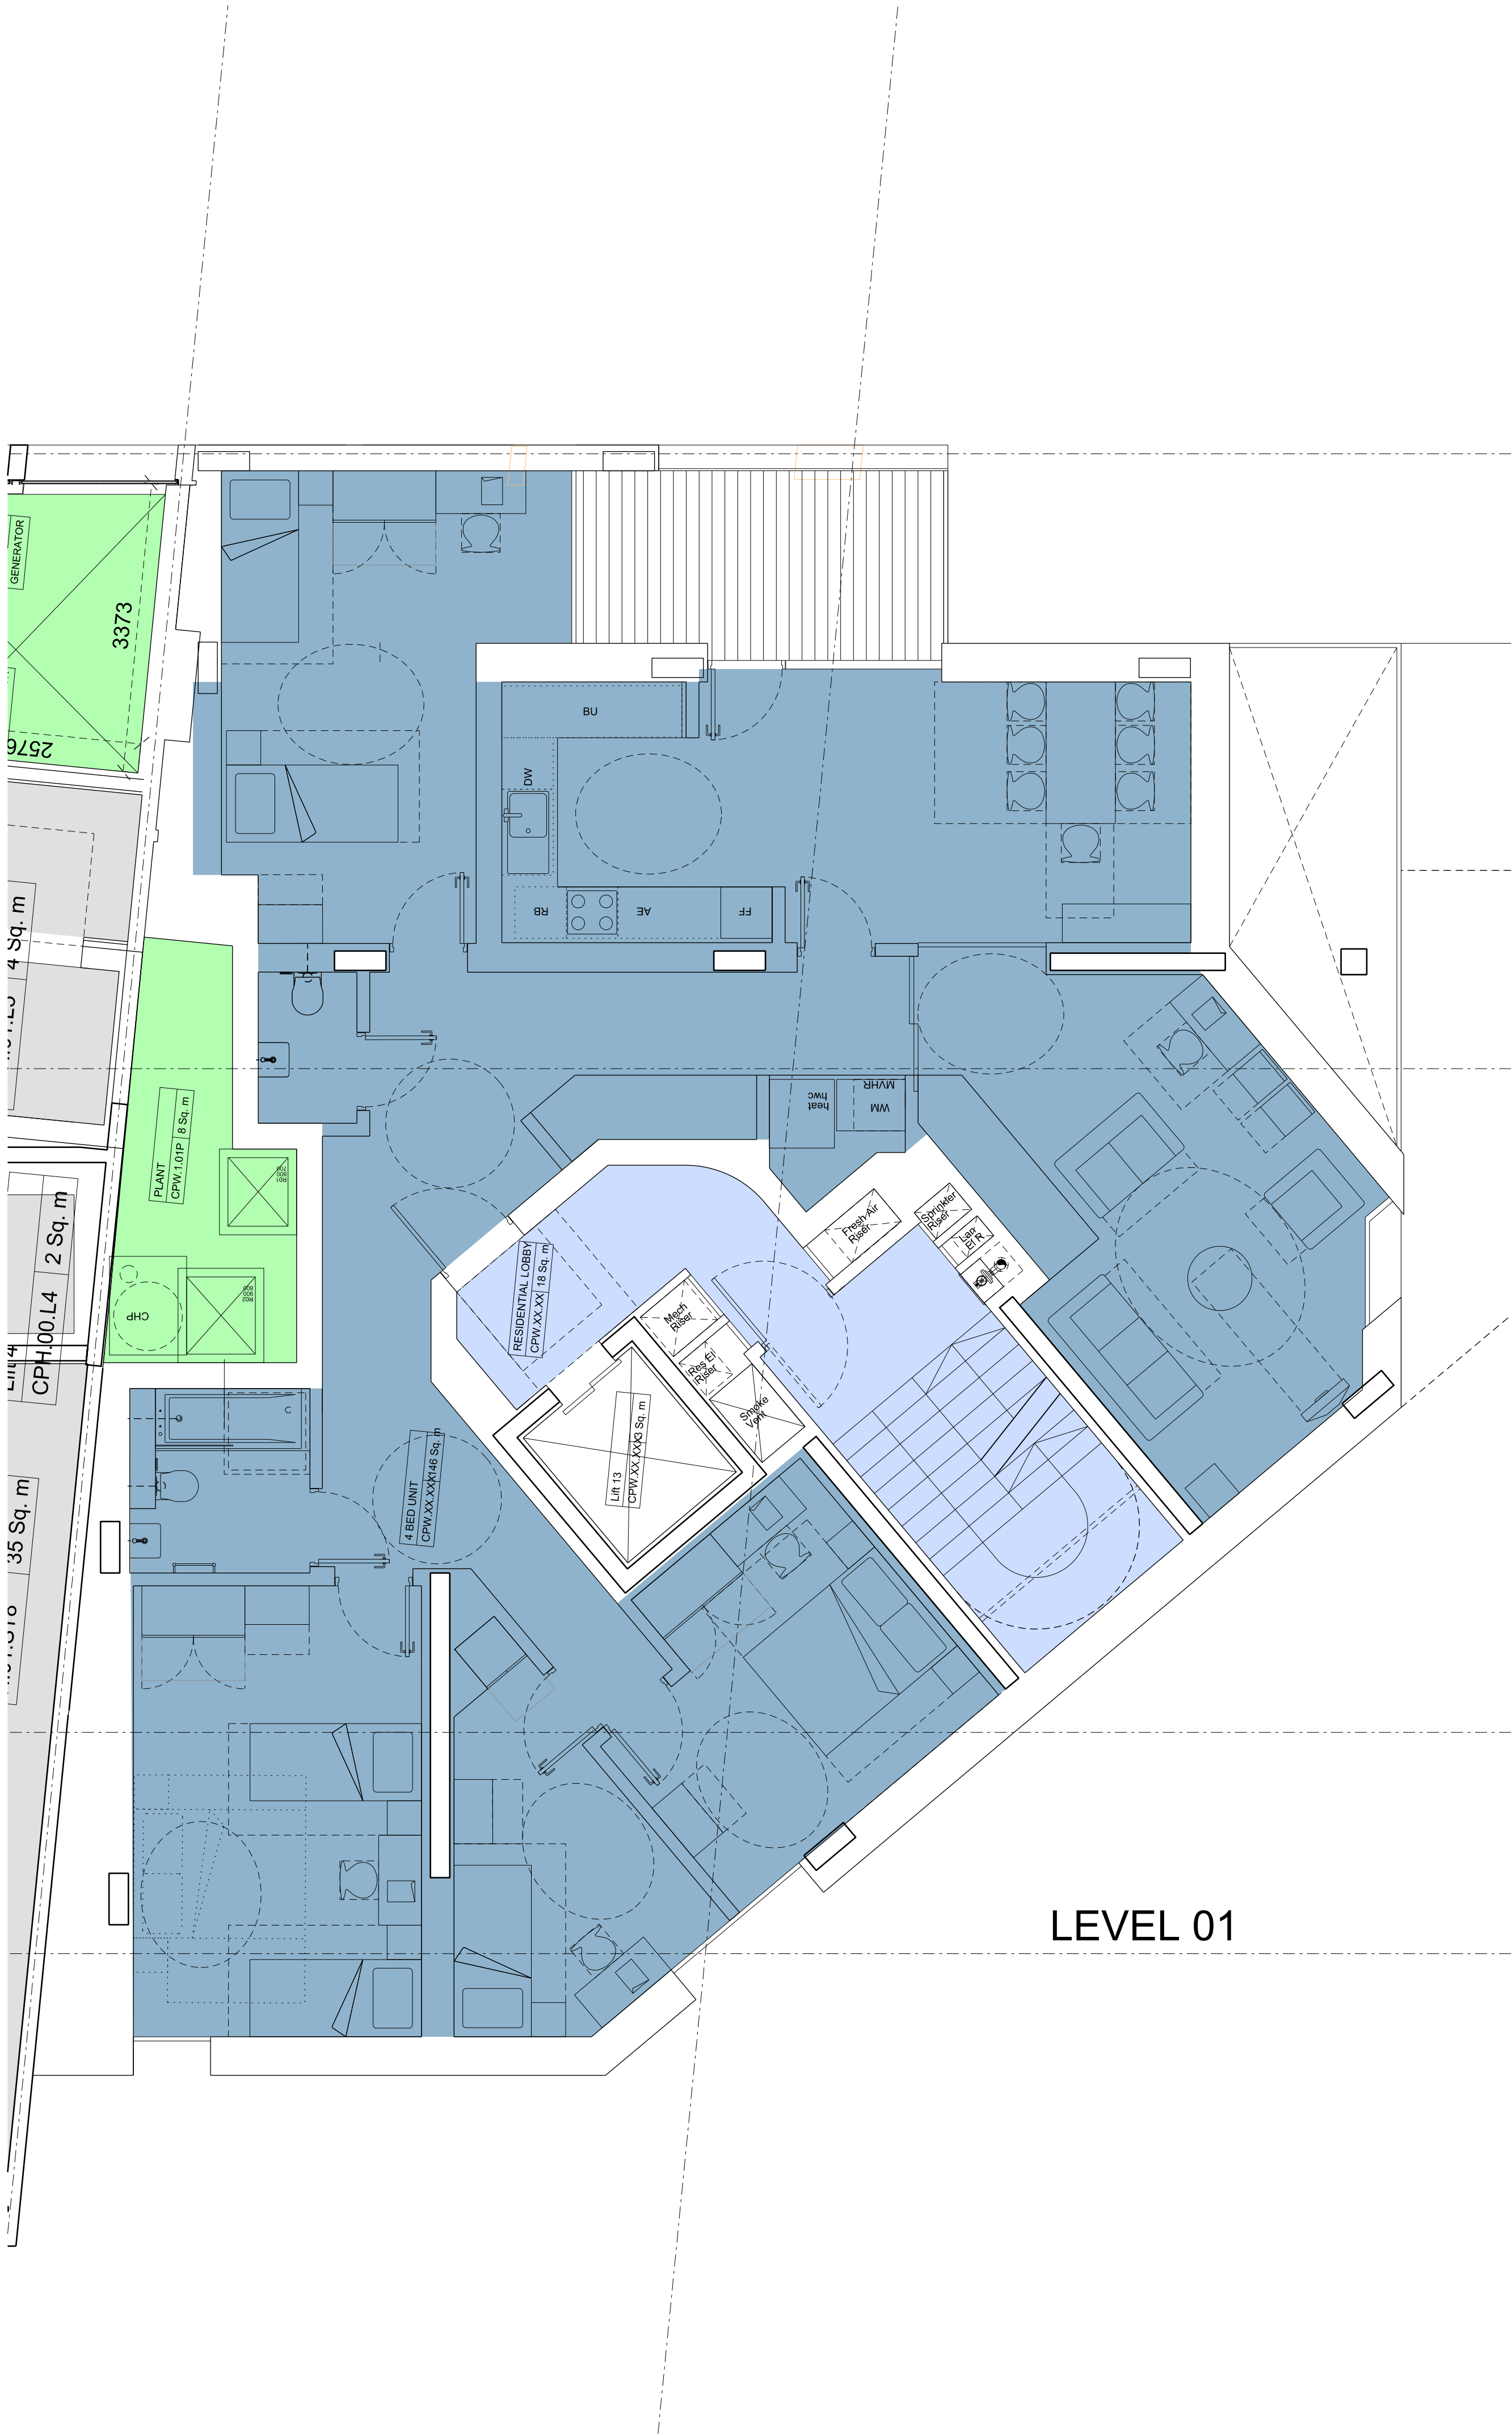

NOTES

DO NOT SCALE FROM THIS DRAWING.
CONTRACTOR TO CHECK ALL DIMENSIONS ON SITE.
ANY DISCREPANCIES TO BE REPORTED TO THE ARCHITECT IMMEDIATELY.

THE SURVEY INFORMATION CONTAINED IN THIS DRAWING WAS PROVIDED BY PLOWMAN CRAVEN SURVEY DRAWINGS DEC 2011 - OCT 2012.

COPYRIGHT RICK MATHER ARCHITECTS LLP ©

AREA KEY

RESIDENTIAL	
RETAIL	
PLANT	
CIRCULATION	
CAR PARK	
BACK OF HOUSE	
OFFICE	
RESIDENTIAL AMENITY	

KEY

DEMOLITION	
EXISTING STRUCTURE	
PARTITION	
PROPOSED STRUCTURE	

KEY

AFFORDABLE HOUSING USE

AFFORDABLE HOUSING CIRCULATION	
AFFORDABLE 1 BED	
AFFORDABLE 2 BED	
AFFORDABLE 3 BED	
AFFORDABLE 4 BED	

REVISIONS

REV	DATE	DESCRIPTION
PL1	01.04.13	PLANNING ISSUE

KEY PLAN

STATUS

PLANNING

RICK MATHER ARCHITECTS ©

123 Camden High Street London NW1 7JR
T: 020 7284 1727 F: 020 7287 7826
info@rickmather.com www.rickmather.com

JOB

Centre Point
101-103 New Oxford Street
London, WC1A 1DD

APP 1A

TITLE

PROPOSED APARTMENT PLANS
APARTMENT TYPE 01 & 02 (4 BED, 6 PERSON)
WHITE LION HOUSE

DRAWN	DMcC	JOB #	552	DRG #	19750-CPW	REV	PL1
CHECKED	GM	SCALE@A1	1:50	SIZE	A1	DATE	APR 13
						REV DATE	01.04.13



LEVELS 02 - 08

NOTES
DO NOT SCALE FROM THIS DRAWING.
CONTRACTOR TO CHECK ALL DIMENSIONS ON SITE.
ANY DISCREPANCIES TO BE REPORTED TO THE ARCHITECT IMMEDIATELY.

THE SURVEY INFORMATION CONTAINED IN THIS DRAWING WAS PROVIDED BY PLOWMAN CRAVEN SURVEY DRAWINGS DEC 2011 - OCT 2012.


COPYRIGHT RICK MATHER ARCHITECTS LLP ©

AREA KEY	RESIDENTIAL	
	RETAIL	
	PLANT	
	CIRCULATION	
	CAR PARK	
	BACK OF HOUSE	
	OFFICE	
	RESIDENTIAL AMENITY	

KEY	DEMOLITION	
	EXISTING STRUCTURE	
	PARTITION	
	PROPOSED STRUCTURE	

KEY	AFFORDABLE HOUSING USE	
	AFFORDABLE HOUSING CIRCULATION	
	AFFORDABLE 1 BED	
	AFFORDABLE 2 BED	
	AFFORDABLE 3 BED	
	AFFORDABLE 4 BED	

REVISIONS	PL1	01.04.13	PLANNING ISSUE
	REV	DATE	DESCRIPTION

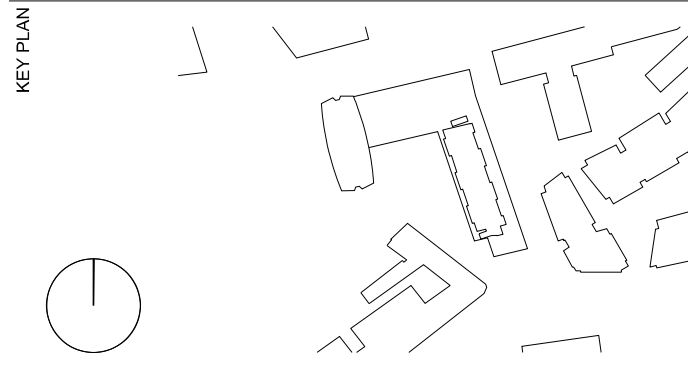

PLANNING

RICK MATHER ARCHITECTS ©

123 Camden High Street London NW1 7JR
T: 020 7284 1727 F: 020 7287 7826
info@rickmather.com www.rickmather.com

Centre Point

101-103 New Oxford Street
London, WC1A 1DD

PROPOSED APARTMENT PLANS

APARTMENT TYPE 01 & 03 (1 BED, 2 PERSON)
WHITE LION HOUSE

DRAWN	DMcC	JOB #	552	DRG #	19751-CPW	REV	PL1
CHECKED	GM	SCALE@A1	1:50	SIZE	A1	DATE	APR 13
						REV DATE	01.04.13


APP 1A

NOTES

DO NOT SCALE FROM THIS DRAWING.
CONTRACTOR TO CHECK ALL DIMENSIONS ON SITE.
ANY DISCREPANCIES TO BE REPORTED TO THE ARCHITECT IMMEDIATELY.



THE SURVEY INFORMATION CONTAINED IN THIS DRAWING WAS PROVIDED BY PLOWMAN CRAVEN SURVEY DRAWINGS DEC 2011.

COPYRIGHT RICK MATHER ARCHITECTS LLP ©

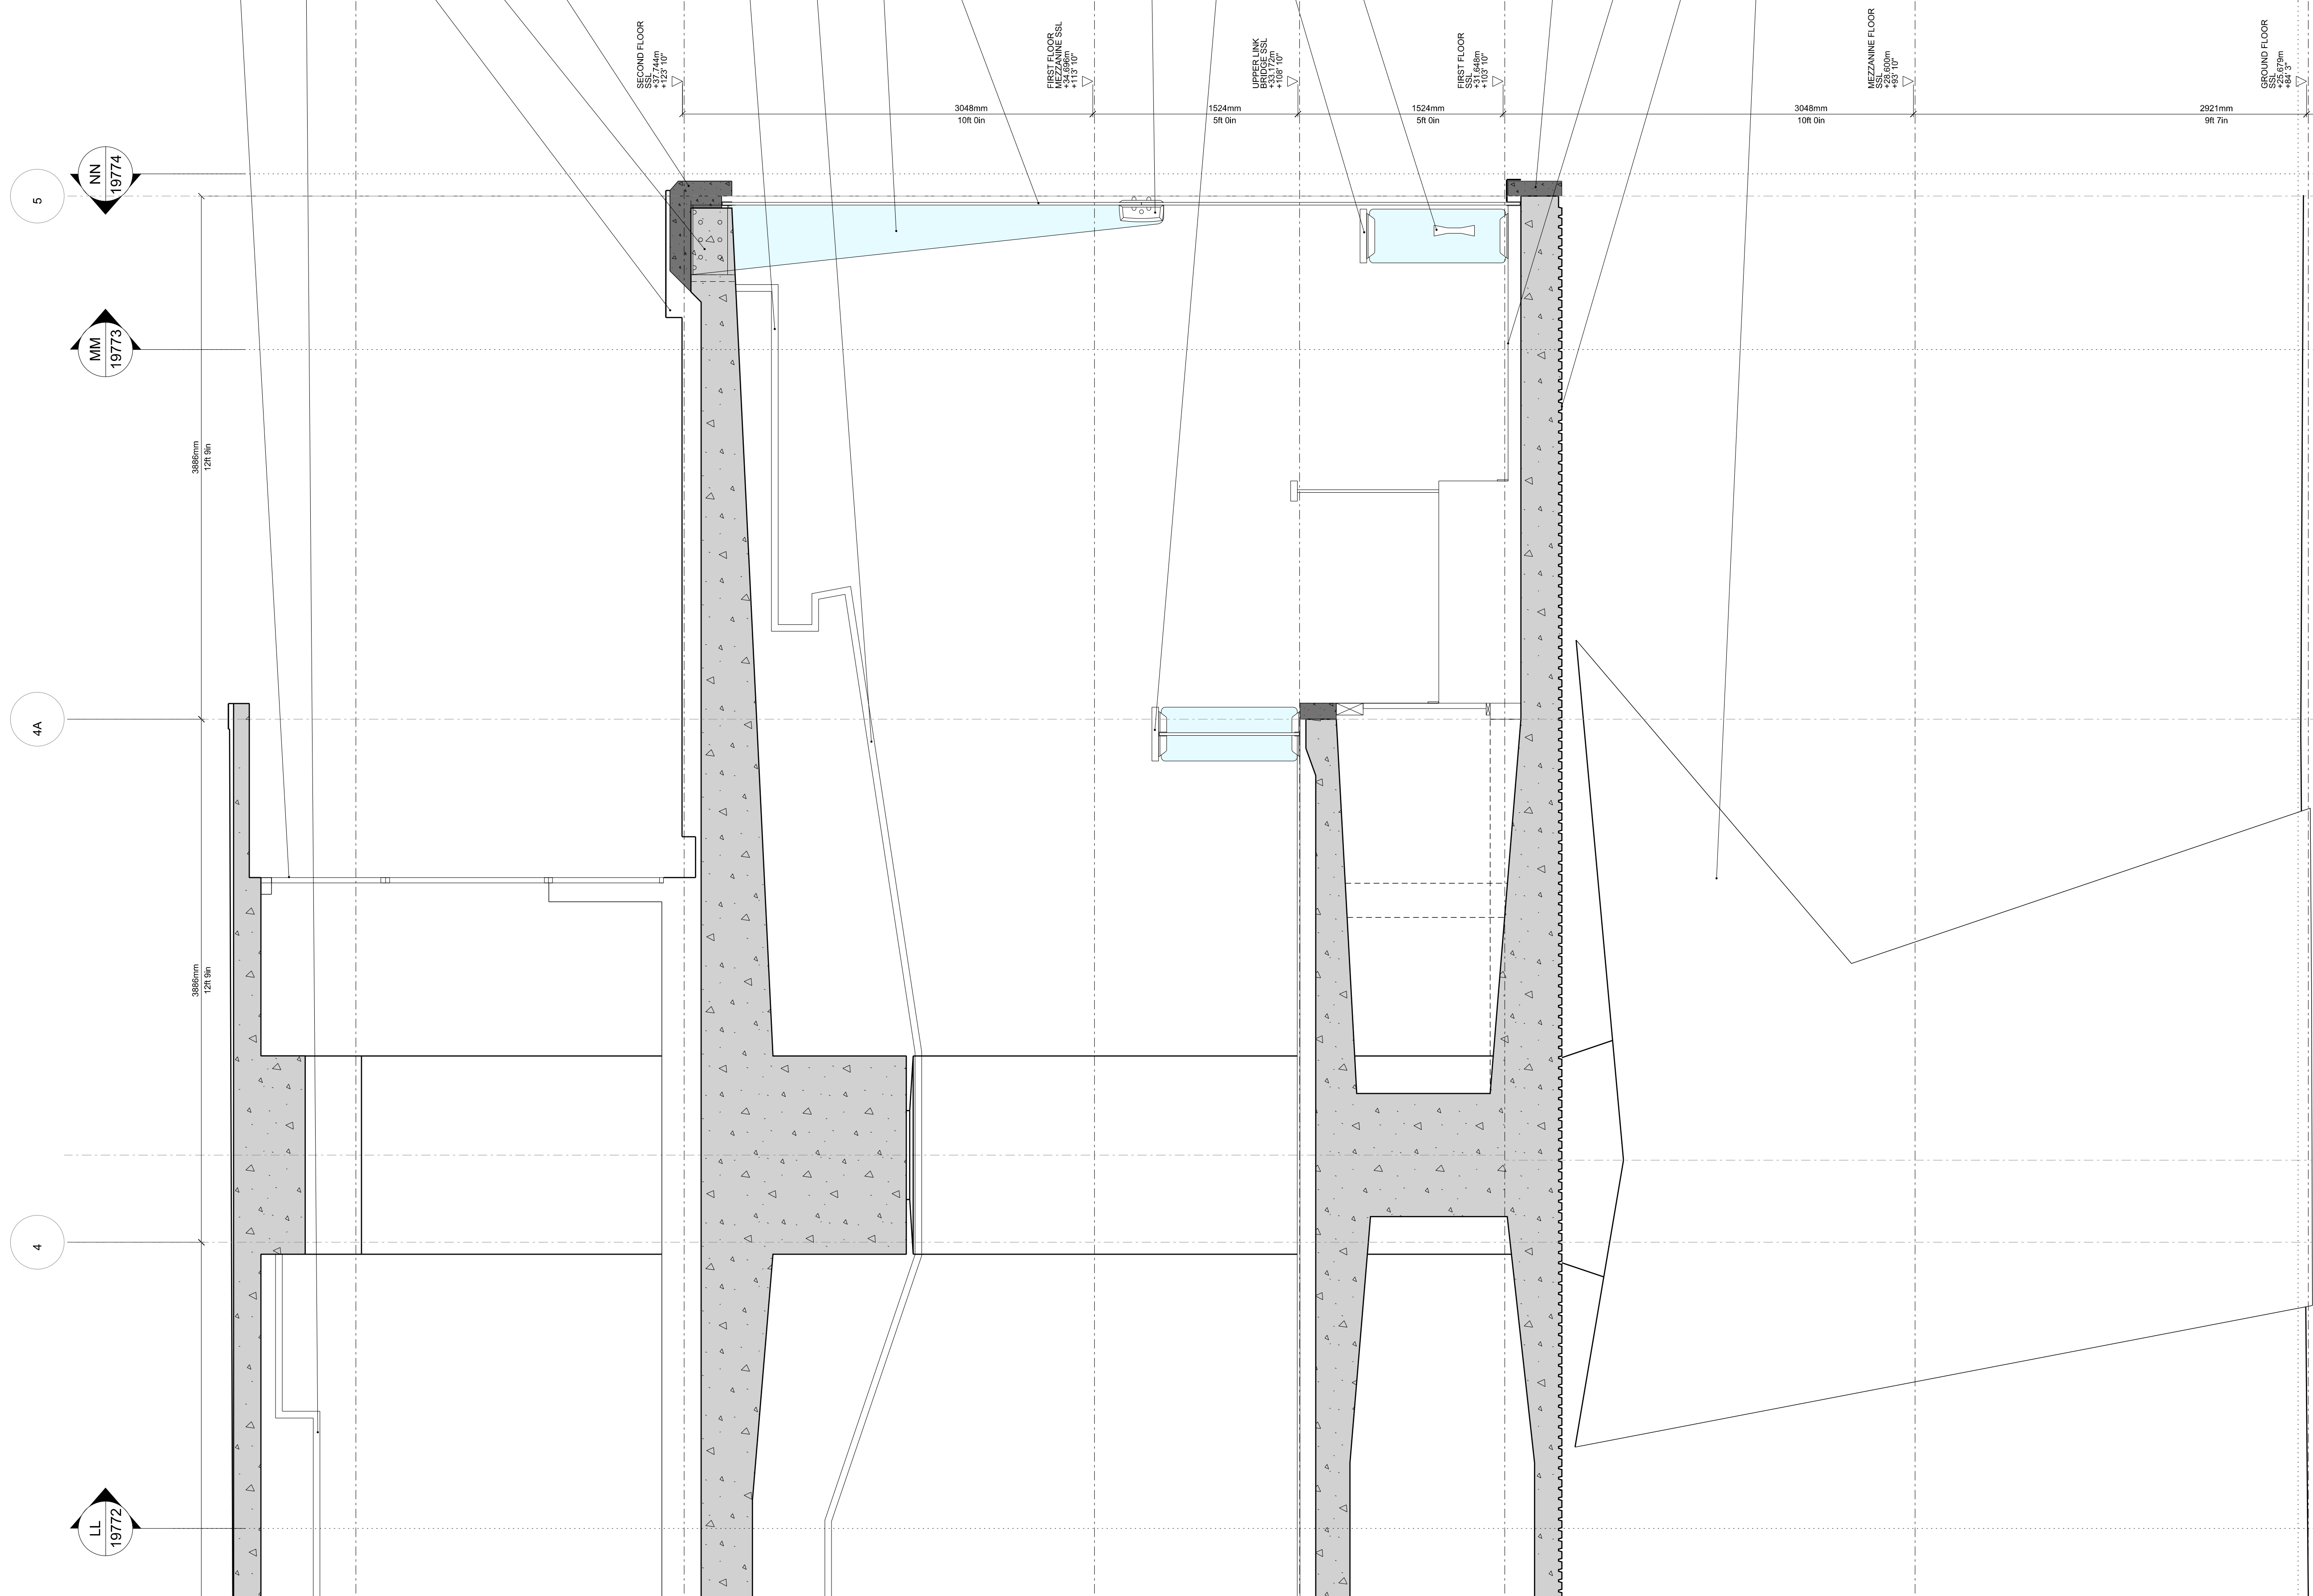

REVISIONS

REV	DATE	DESCRIPTION
R1	01/04/13	PLANNING ISSUE

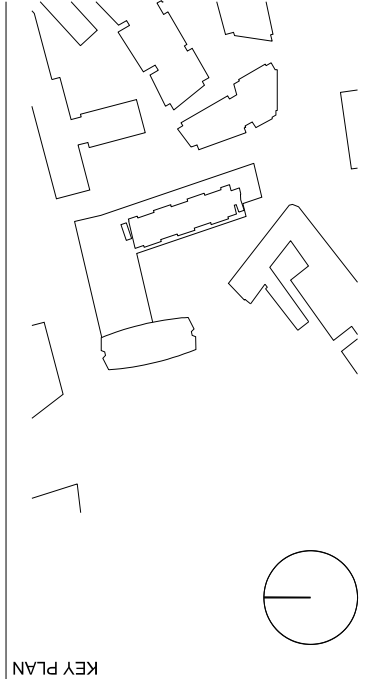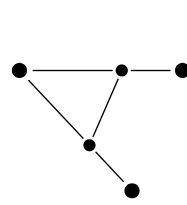


PLANNING

RICK MATHER ARCHITECTS ©			
123 Camden High Street London NW1 7JR T: 020 7284 1727 F: 020 7287 7838 info@rickmather.com www.rickmather.com			
JOB	101-103 New Oxford Street London, WC1A 1DD		
EXISTING FACADE SECTION CENTRE POINT LINK			
TITLE			
DRAWN CHECKED SCALE DATE REV	DMcC	552	PL1
	JOB #	SIZE	REV
	SCALE	A1	
	DATE		
	01.04.13		

NOTES

DO NOT SCALE FROM THIS DRAWING.
CONTRACTOR TO CHECK ALL DIMENSIONS ON SITE.
ALL DIMENSIONS ARE TO BE REPORTED TO THE ARCHITECT IMMEDIATELY.
THE SURVEY INFORMATION CONTAINED IN THIS DRAWING WAS PROVIDED BY FLOWMAT CRAVEN SURVEY DRAWINGS DEC 2011.
COPYRIGHT RICK MATHER ARCHITECTS LLP ©

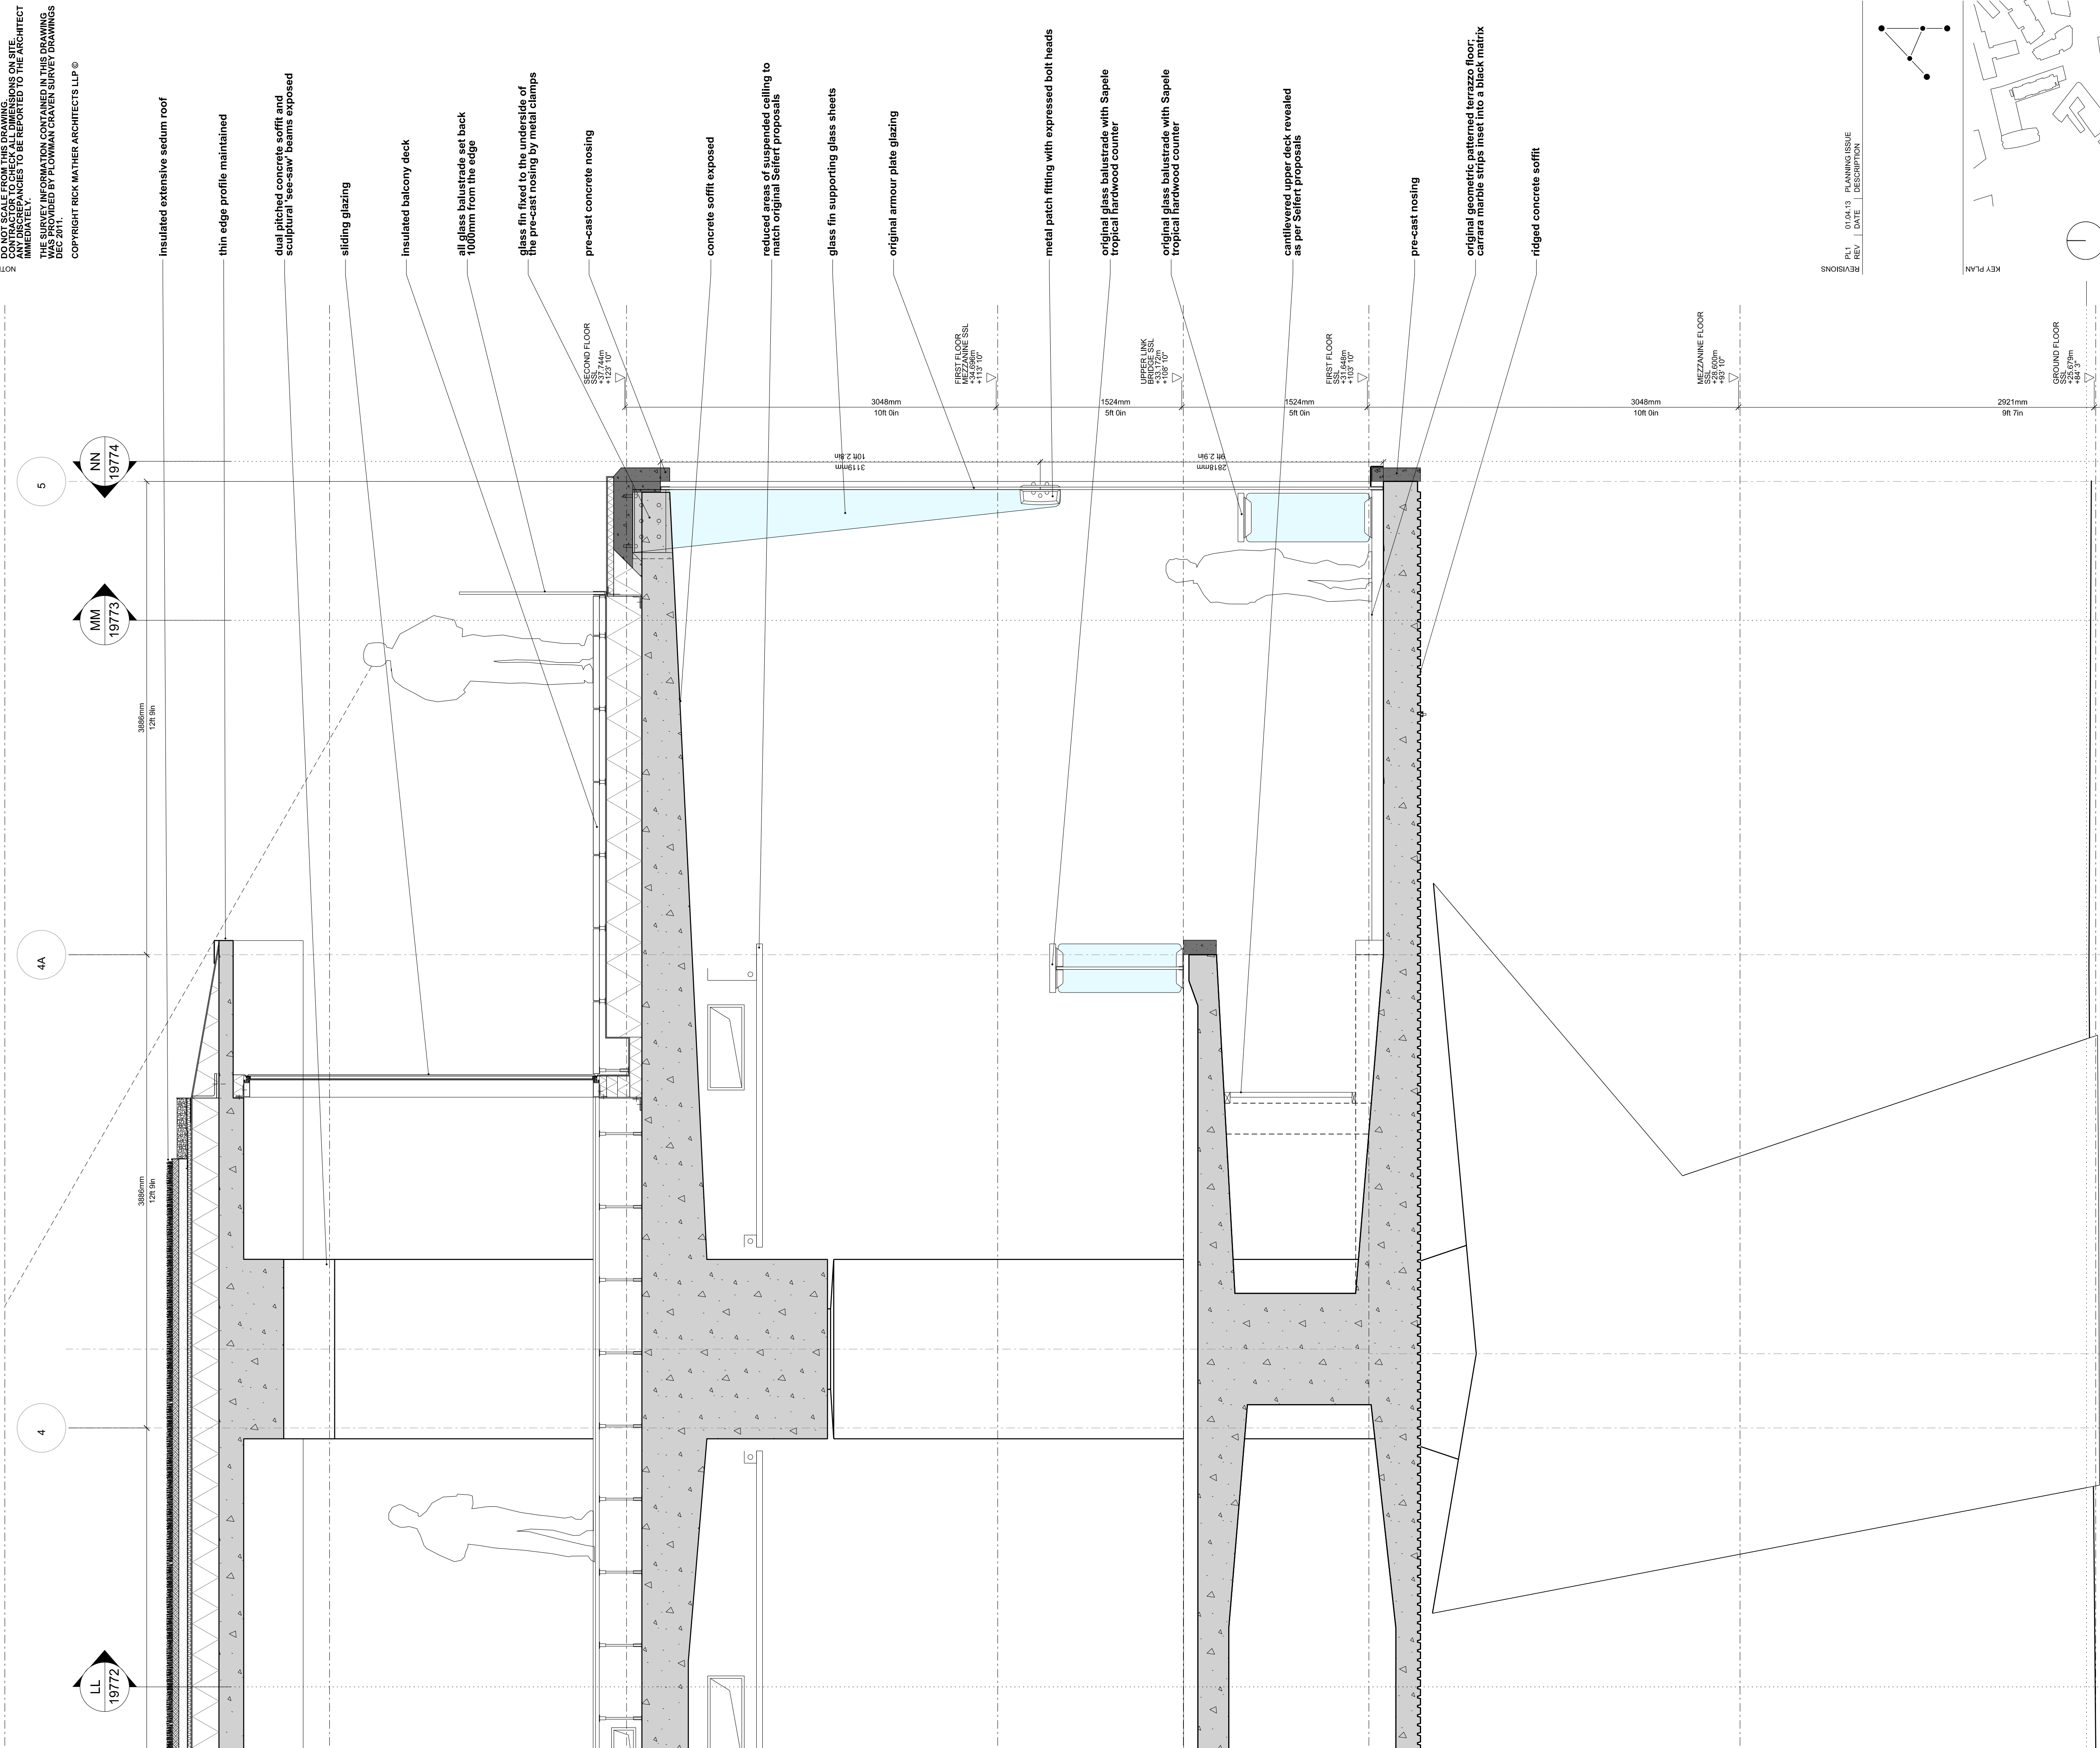

REVISIONS

REV	DATE	DESCRIPTION
R1	01/04/13	PLANNING ISSUE



STATUS

PLANNING

RICK MATHER ARCHITECTS ©			
123 Camden High Street London NW1 7JR T: 020 7284 1727 F: 020 7287 7838 info@rickmather.com www.rickmather.com			
JOB	101-103 New Oxford Street London, WC1A 1DD		
PROPOSED FACADE SECTION CENTRE POINT LINK			
DRAWN	DMcC	JOB #	552
CHECKED	GM	SCALE@A1	1:25
REV	DRAW #	SIZE	A1
01.04.13		DATE	APR 13

