
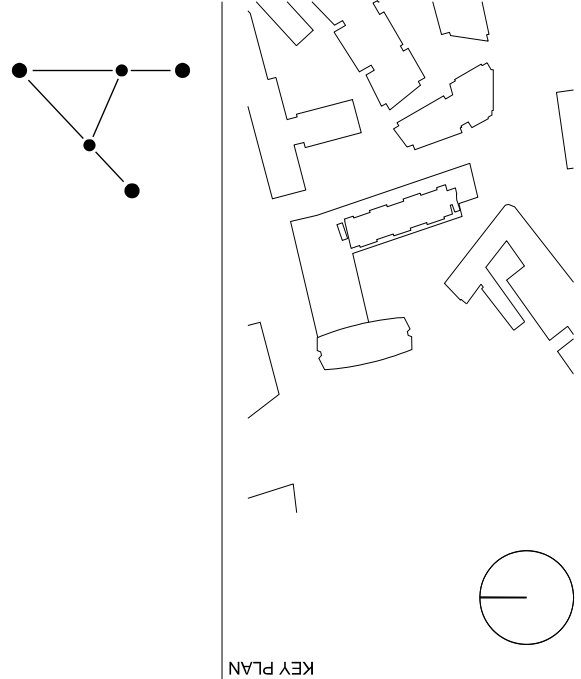


NOTES

DO NOT SCALE FROM THIS DRAWING.  
CONTRACTOR TO CHECK ALL DIMENSIONS ON SITE.  
ANY DISCREPANCIES TO BE REPORTED TO THE ARCHITECT IMMEDIATELY.

THE SURVEY INFORMATION CONTAINED IN THIS DRAWING WAS PROVIDED BY PLOWMAT CRAVEN SURVEY DRAWINGS DEC 2011.

COPYRIGHT RICK MATHER ARCHITECTS LLP ©

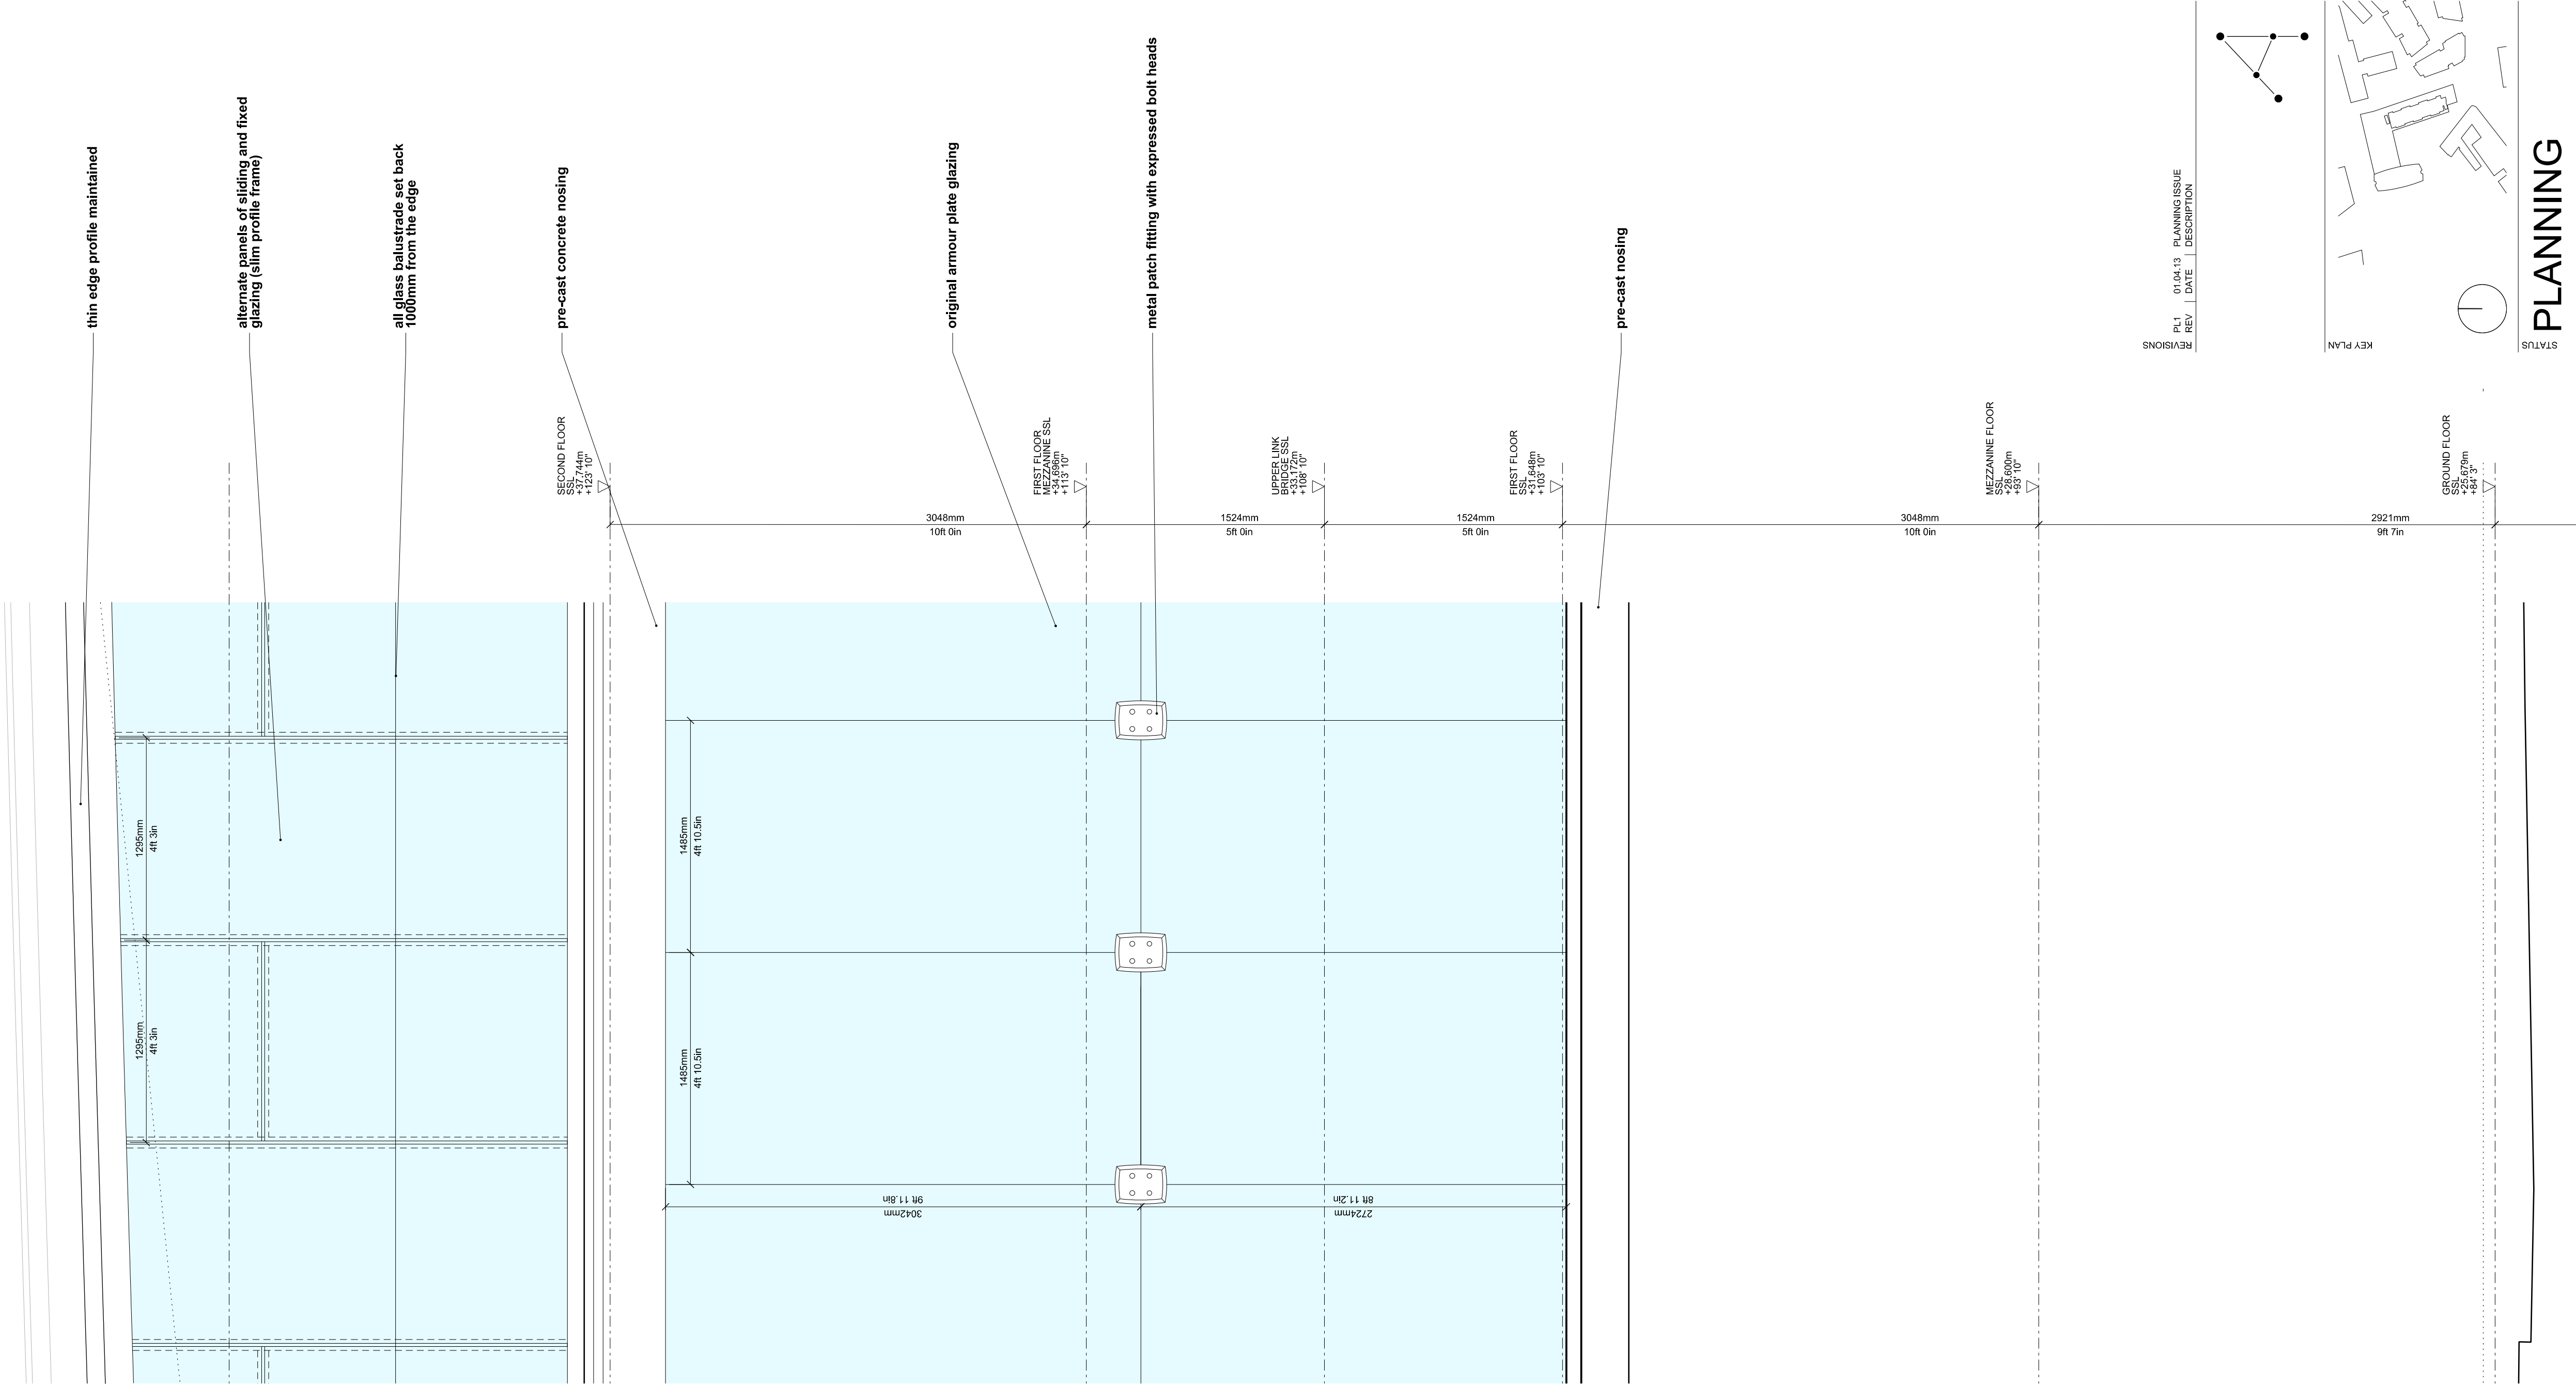


|   |       |        |          |
|---|-------|--------|----------|
| STATUS   |       |        |          |
| PLANNING   |       |        |          |
| RICK MATHER ARCHITECTS ©                                                                                             |       |        |          |
| 123 Camden High Street London NW1 7JH<br>T: 020 7284 1727 F: 020 7287 7838<br>info@rickmather.com www.rickmather.com |       |        |          |
| JOB   |       |        |          |
| 101-103 New Oxford Street<br>London, WC1A 1DD                                                                        |       |        |          |
| NN EXISTINGPROPOSED FACADE ELEVATION<br>CENTRE POINT LINK                                                            |       |        |          |
| DRAWN   | JOB # | SCALE  | REV      |
| GM   | 552   | 1:25   | PL 1     |
| CHECKED   | DATE  | SIZE   | REV      |
|   |       | A1     |          |
|   |       | APR 13 |          |
|   |       |        | 01.04.13 |




NOTES

DO NOT SCALE FROM THIS DRAWING.  
CONTRACTOR TO CHECK ALL DIMENSIONS ON SITE.  
IMMEDIATELY REPORT ANY DISCREPANCIES TO THE ARCHITECT.  
THE SURVEY INFORMATION CONTAINED IN THIS DRAWING  
WAS PROVIDED BY PLOWMAN CRAVEN SURVEY DRAWINGS  
DEC 2011.  
COPYRIGHT RICK MATHER ARCHITECTS LLP ©

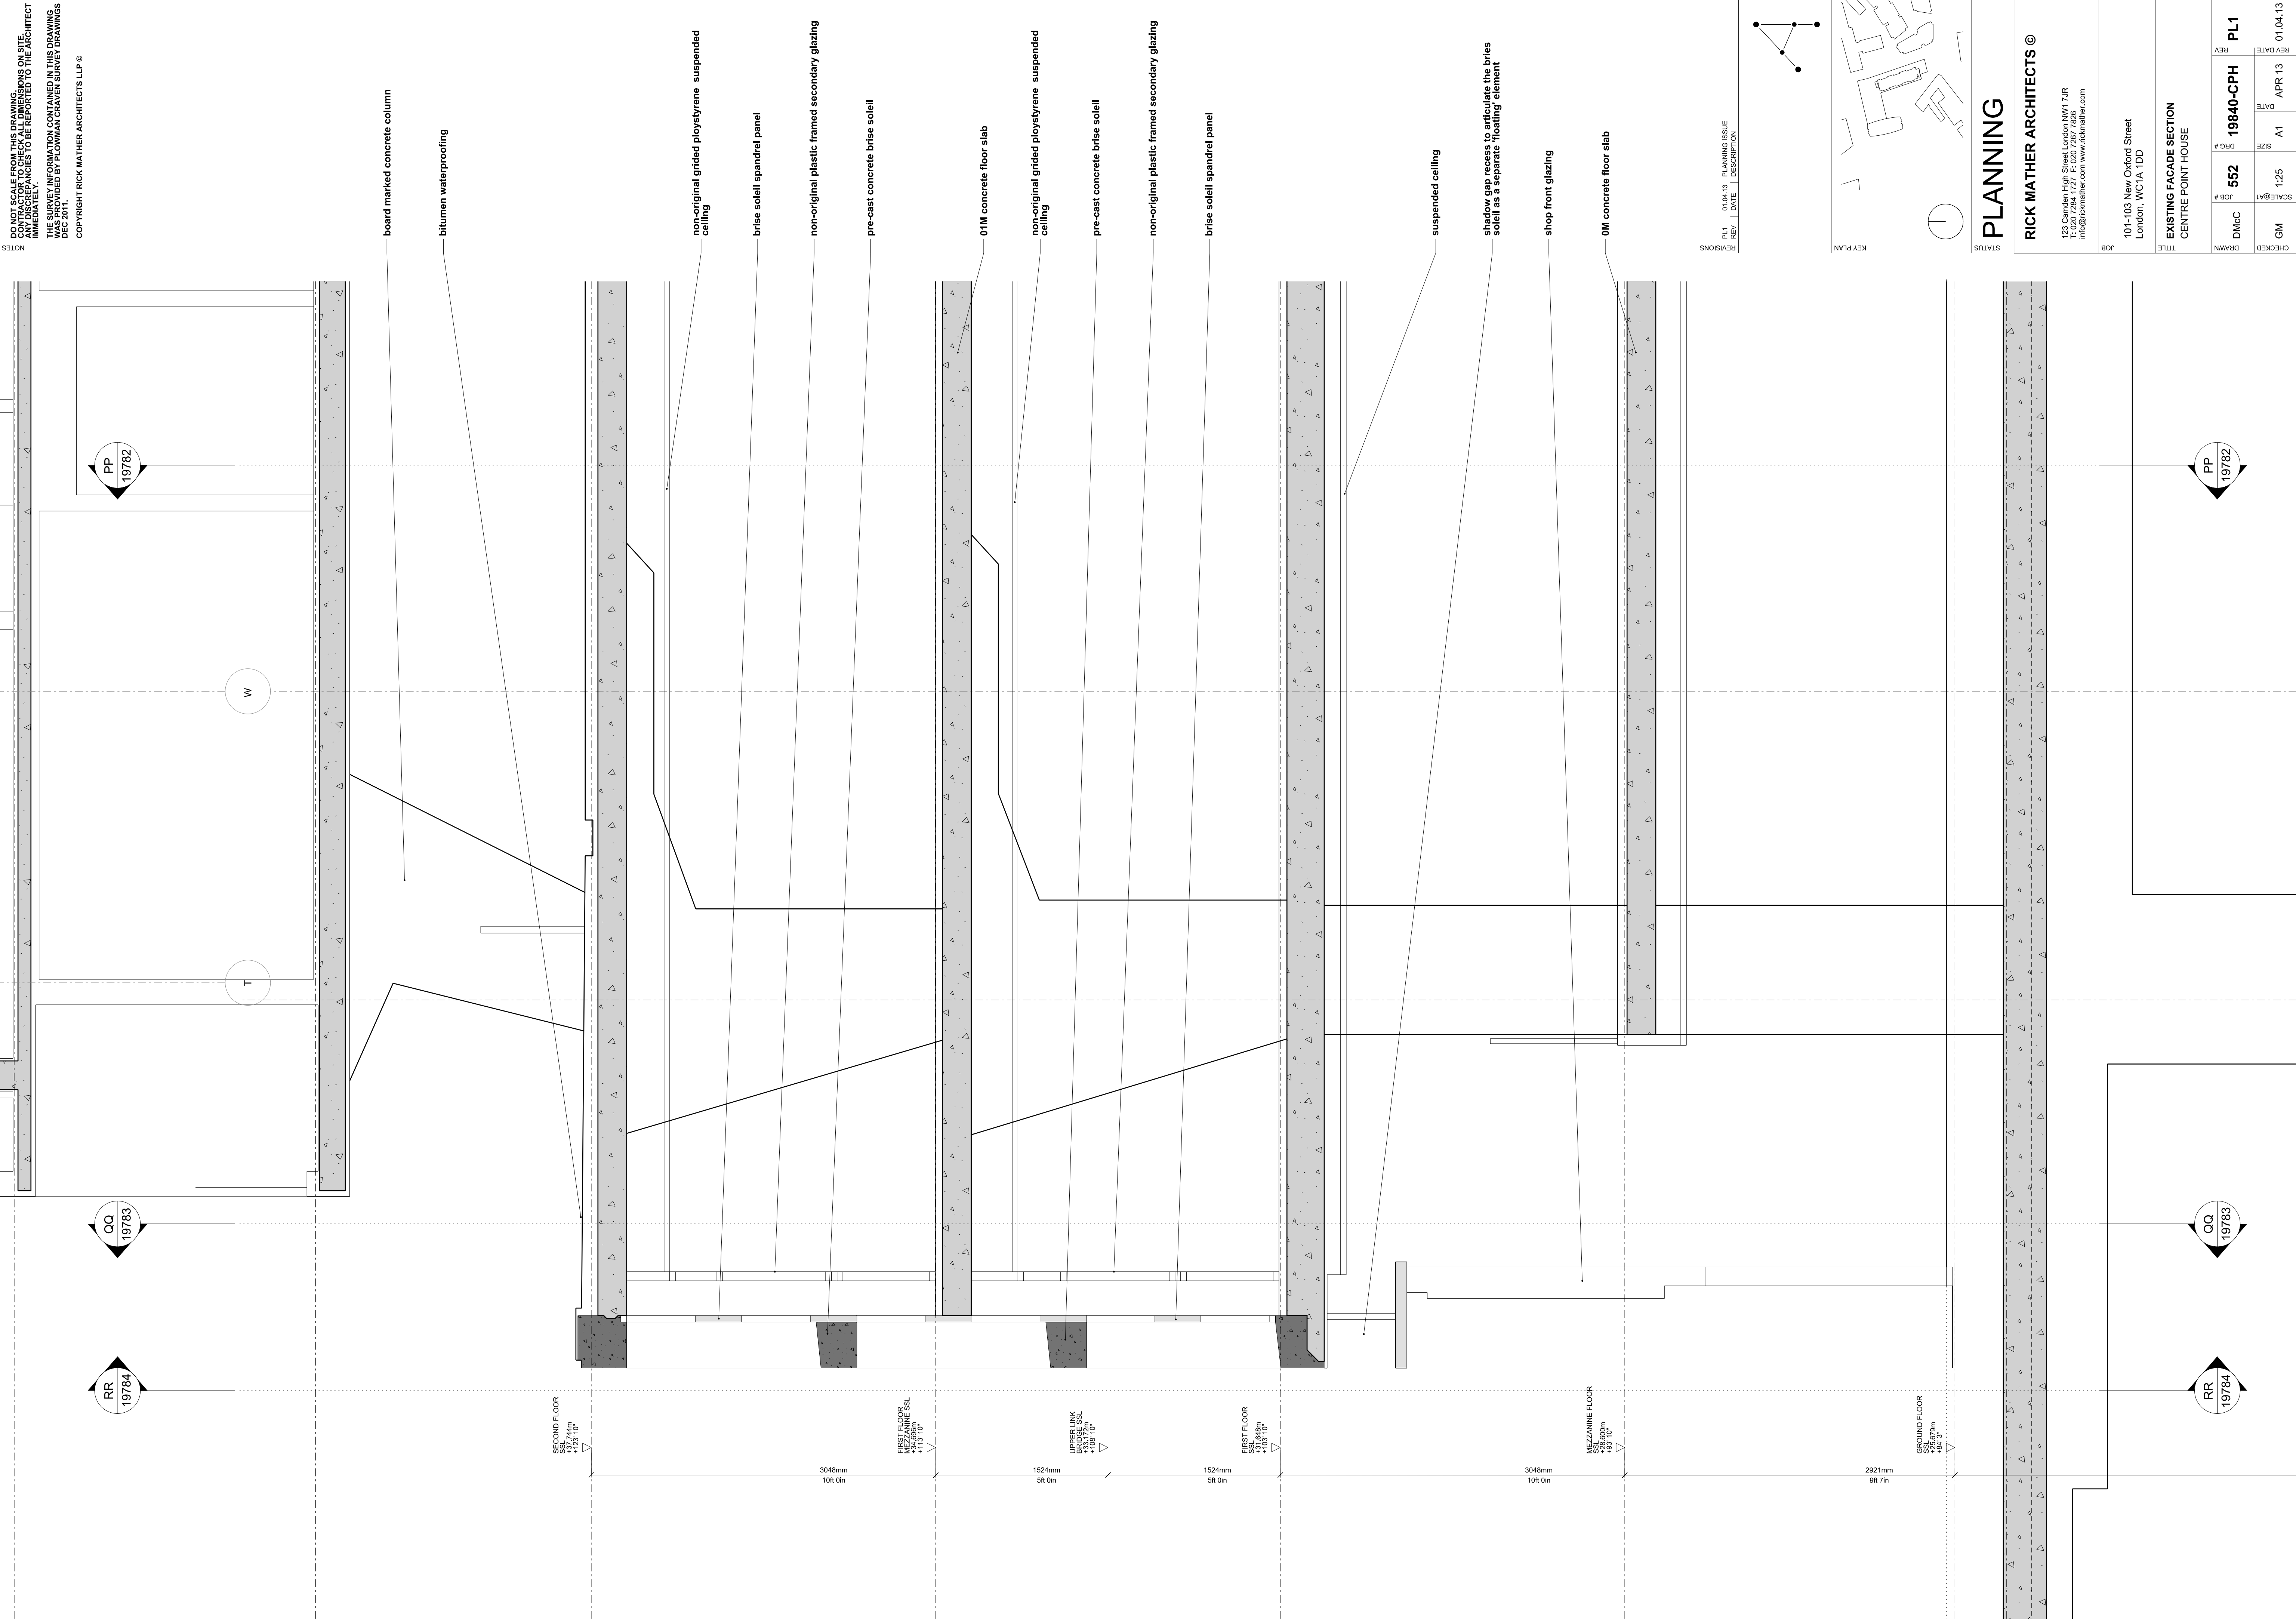

| REVISIONS |                         |
|-----------|-------------------------|
| REV       | DESCRIPTION             |
| R1        | 01/04/13 PLANNING ISSUE |

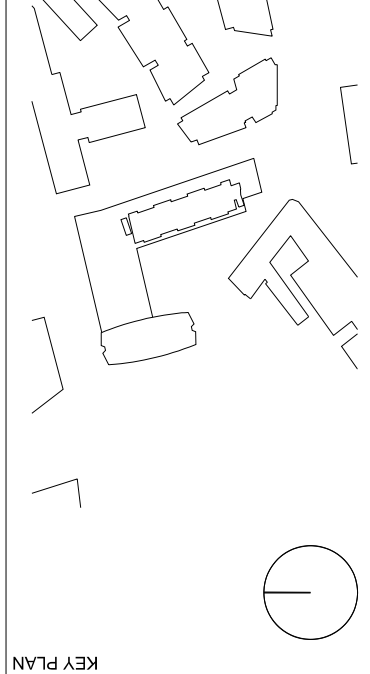

STATUS

# PLANNING

RICK MATHER ARCHITECTS ©

123 Camden High Street London NW1 7JR  
T: 020 7284 1727 F: 020 7287 7838  
info@rickmather.com www.rickmather.com

JOB

101-103 New Oxford Street  
London, WC1A 1DD

TITLE


EXISTING FACADE SECTION  
CENTRE POINT HOUSE

|         |     |       |      |          |          |
|---------|-----|-------|------|----------|----------|
| DRAWN   | DMC | JOB # | 552  | REV      | PL1      |
| CHECKED | GM  | SCALE | 1:25 | DATE     | APR 13   |
|         |     |       |      | REV DATE | 01.04.13 |




NOTES

DO NOT SCALE FROM THIS DRAWING.  
CONTRACTOR TO CHECK ALL DIMENSIONS ON SITE.  
IMMEDIATELY REPORT ANY DISCREPANCIES TO THE ARCHITECT.  
THE SURVEY INFORMATION CONTAINED IN THIS DRAWING  
WAS PROVIDED BY PLOWMAN CRAVEN SURVEY DRAWINGS  
DEC 2011.  
COPYRIGHT RICK MATHER ARCHITECTS LLP ©

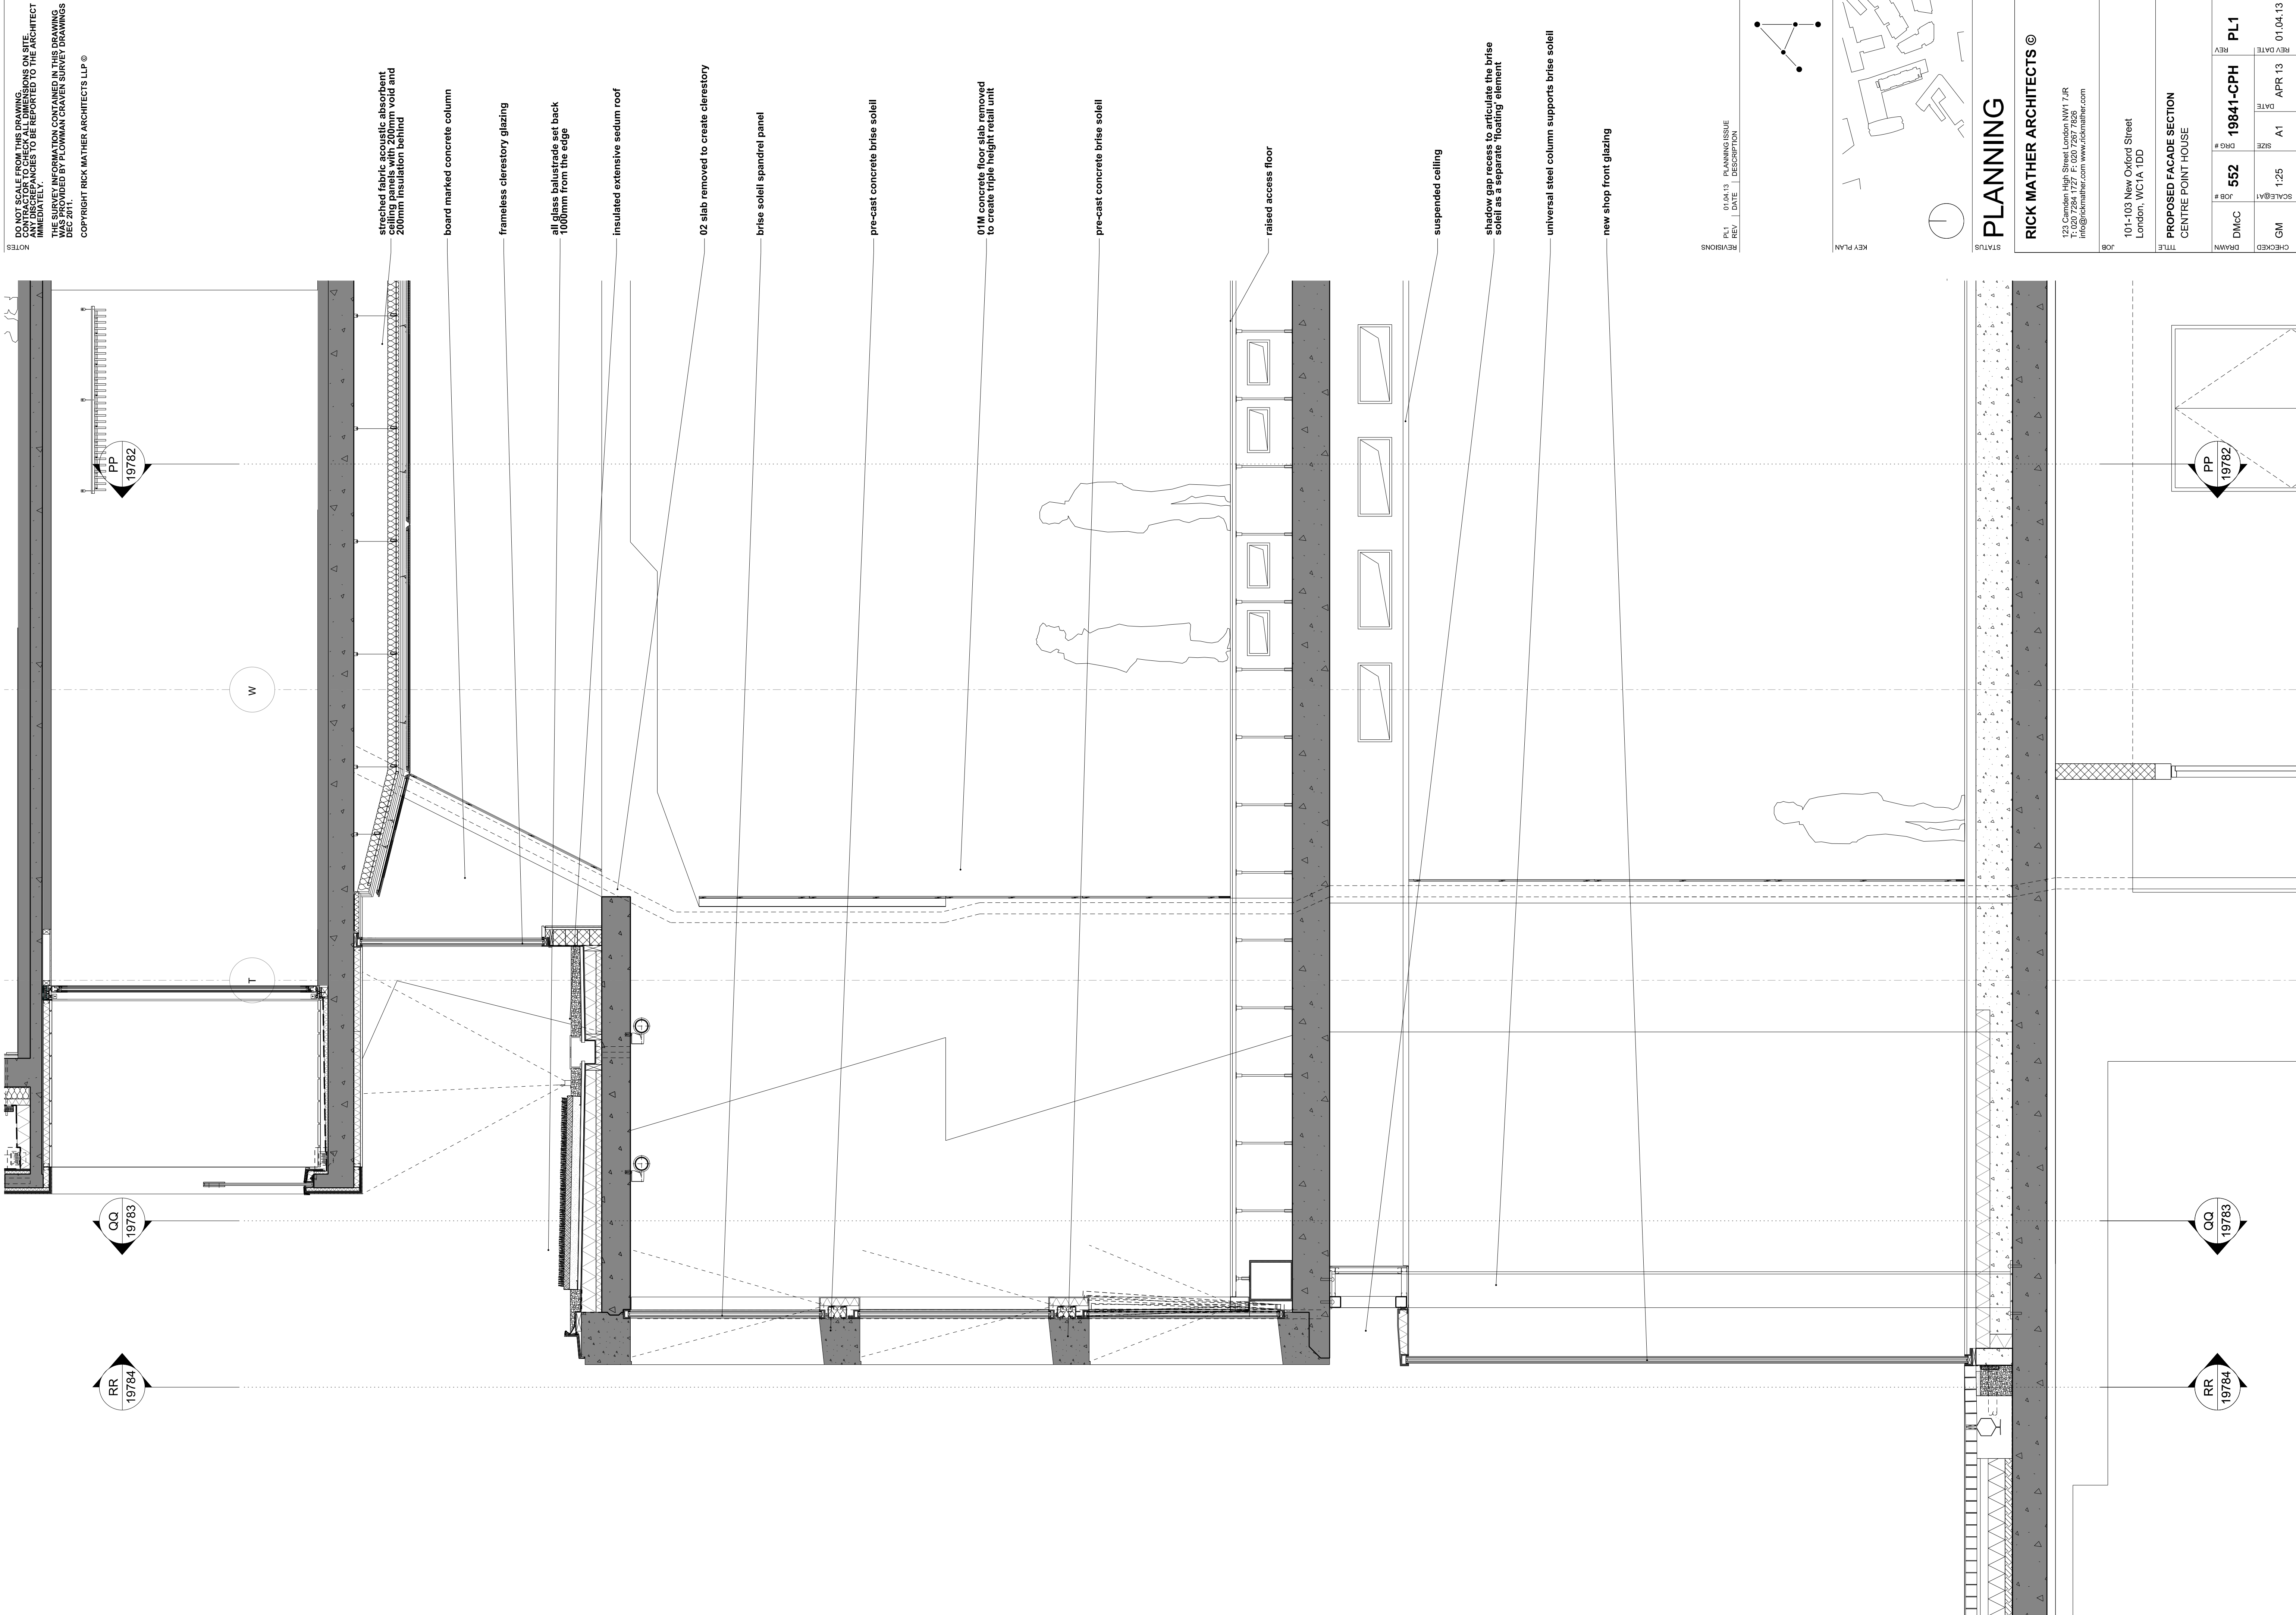

| REVISIONS |                         |
|-----------|-------------------------|
| REV       | DESCRIPTION             |
| R/L       | 01/04/13 PLANNING ISSUE |

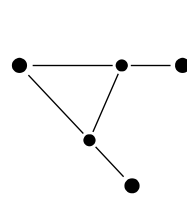

KEY PLAN



STATUS


## PLANNING

|   |           |       |          |
|---|-----------|-------|----------|
| RICK MATHER ARCHITECTS ©                                                                                             |           |       |          |
| 123 Camden High Street London NW1 7JR<br>T: 020 7284 1727 F: 020 7287 7838<br>info@rickmather.com www.rickmather.com |           |       |          |
| JOB   |           |       |          |
| 101-103 New Oxford Street<br>London, WC1A 1DD                                                                        |           |       |          |
| TITLE   |           |       |          |
| PROPOSED FACADE SECTION<br>CENTRE POINT HOUSE                                                                        |           |       |          |
| DRAWN   | JOB #     | SCALE | DATE     |
| GM   | 552       | 1:25  | APR 13   |
| CHECKED   | REV       | DATE  | REV DATE |
|   | 19841-CPH |       | 01.04.13 |
|   |           | PL 1  |          |




NOTES

DO NOT SCALE FROM THIS DRAWING.  
CONTRACTOR TO CHECK ALL DIMENSIONS ON SITE.  
ANY DISCREPANCIES TO BE REPORTED TO THE ARCHITECT IMMEDIATELY.  
THE SURVEY INFORMATION CONTAINED IN THIS DRAWING WAS PROVIDED BY PLOWMAN CRAVEN SURVEY DRAWINGS DEC 2011.  
COPYRIGHT RICK MATHER ARCHITECTS LLP ©


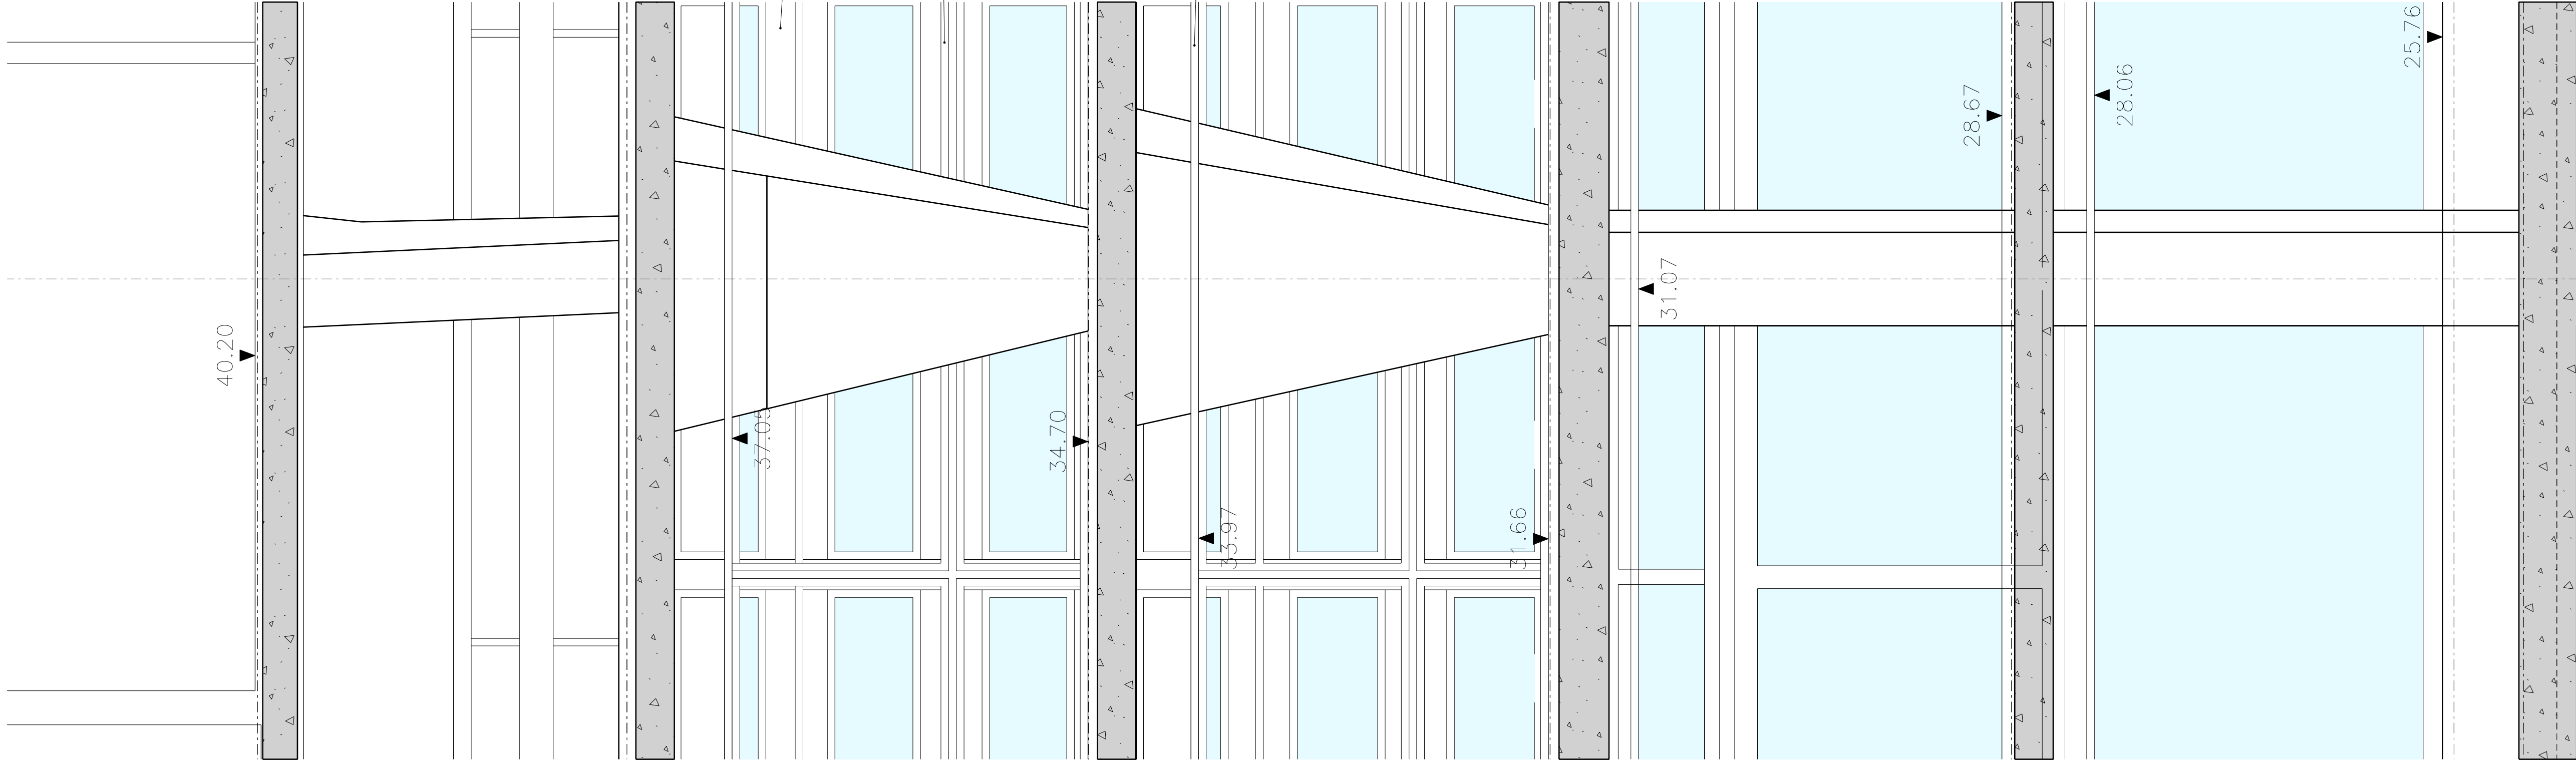


EXISTING - INTERNAL FACADE ELEVATION (PART)

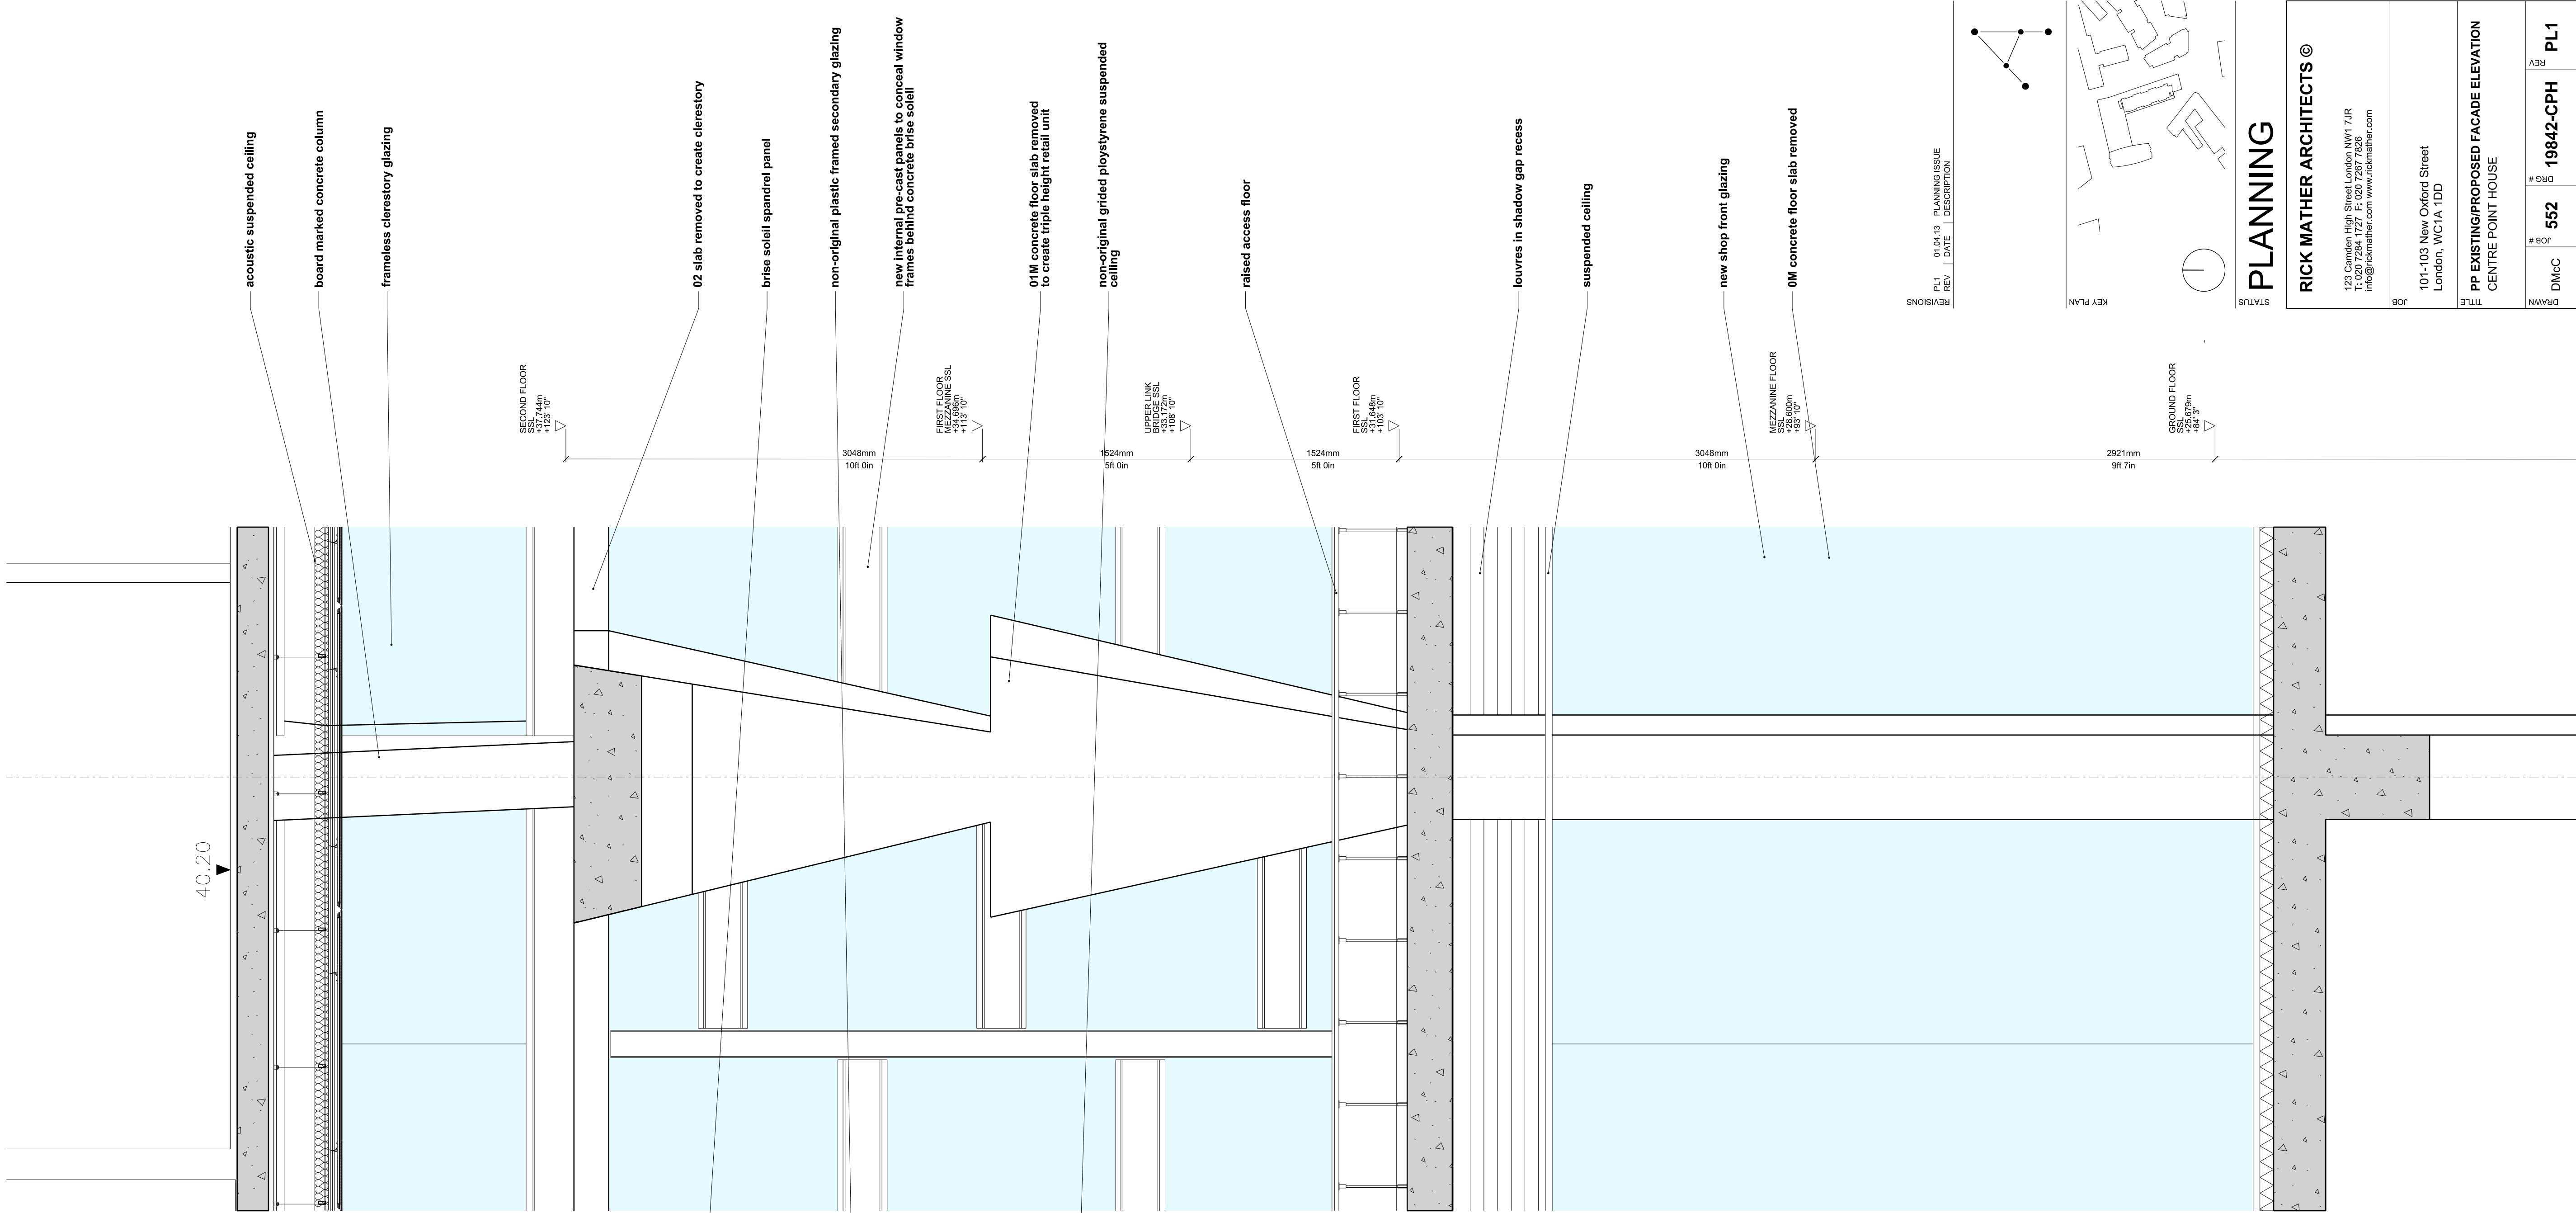

REVISIONS

| REV | DATE     | DESCRIPTION    |
|-----|----------|----------------|
| R1  | 01.04.13 | PLANNING ISSUE |

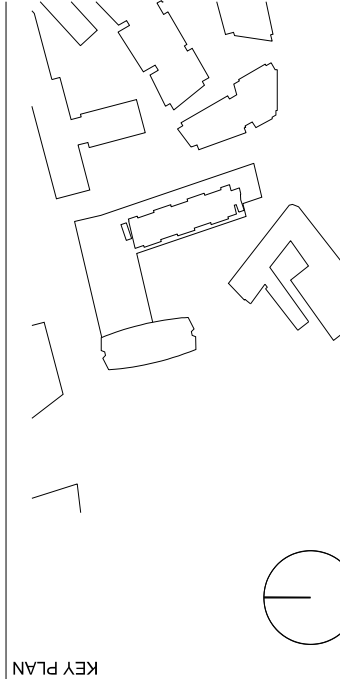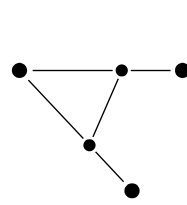

# PLANNING

|   |           |       |          |
|---|-----------|-------|----------|
| STATUS   |           |       |          |
| RICK MATHER ARCHITECTS ©                                                                                             |           |       |          |
| 123 Camden High Street London NW1 7JF<br>T: 020 7284 1727 F: 020 7287 7838<br>info@rickmather.com www.rickmather.com |           |       |          |
| JOB   |           |       |          |
| 101-103 New Oxford Street<br>London, WC1A 1DD                                                                        |           |       |          |
| PP EXISTING/PROPOSED FACADE ELEVATION<br>CENTRE POINT HOUSE                                                          |           |       |          |
| DRAWN   | JOB #     | SCALE | DATE     |
| GM   | 552       | 1:25  | A1       |
| CHECKED   | 19842-CPH |       |          |
|   | PL 1      |       |          |
|   |           |       | REV DATE |
|   |           |       | APR 13   |
|   |           |       | 01.04.13 |

PROPOSED - INTERNAL FACADE ELEVATION (PART)







NOTES

DO NOT SCALE FROM THIS DRAWING.  
CONTRACTOR TO CHECK ALL DIMENSIONS ON SITE.  
ANY DISCREPANCIES TO BE REPORTED TO THE ARCHITECT IMMEDIATELY.

THE SURVEY INFORMATION CONTAINED IN THIS DRAWING WAS PROVIDED BY PLOWMAN CRAVEN SURVEY DRAWINGS DEC 2011.

COPYRIGHT RICK MATHER ARCHITECTS LLP ©

