

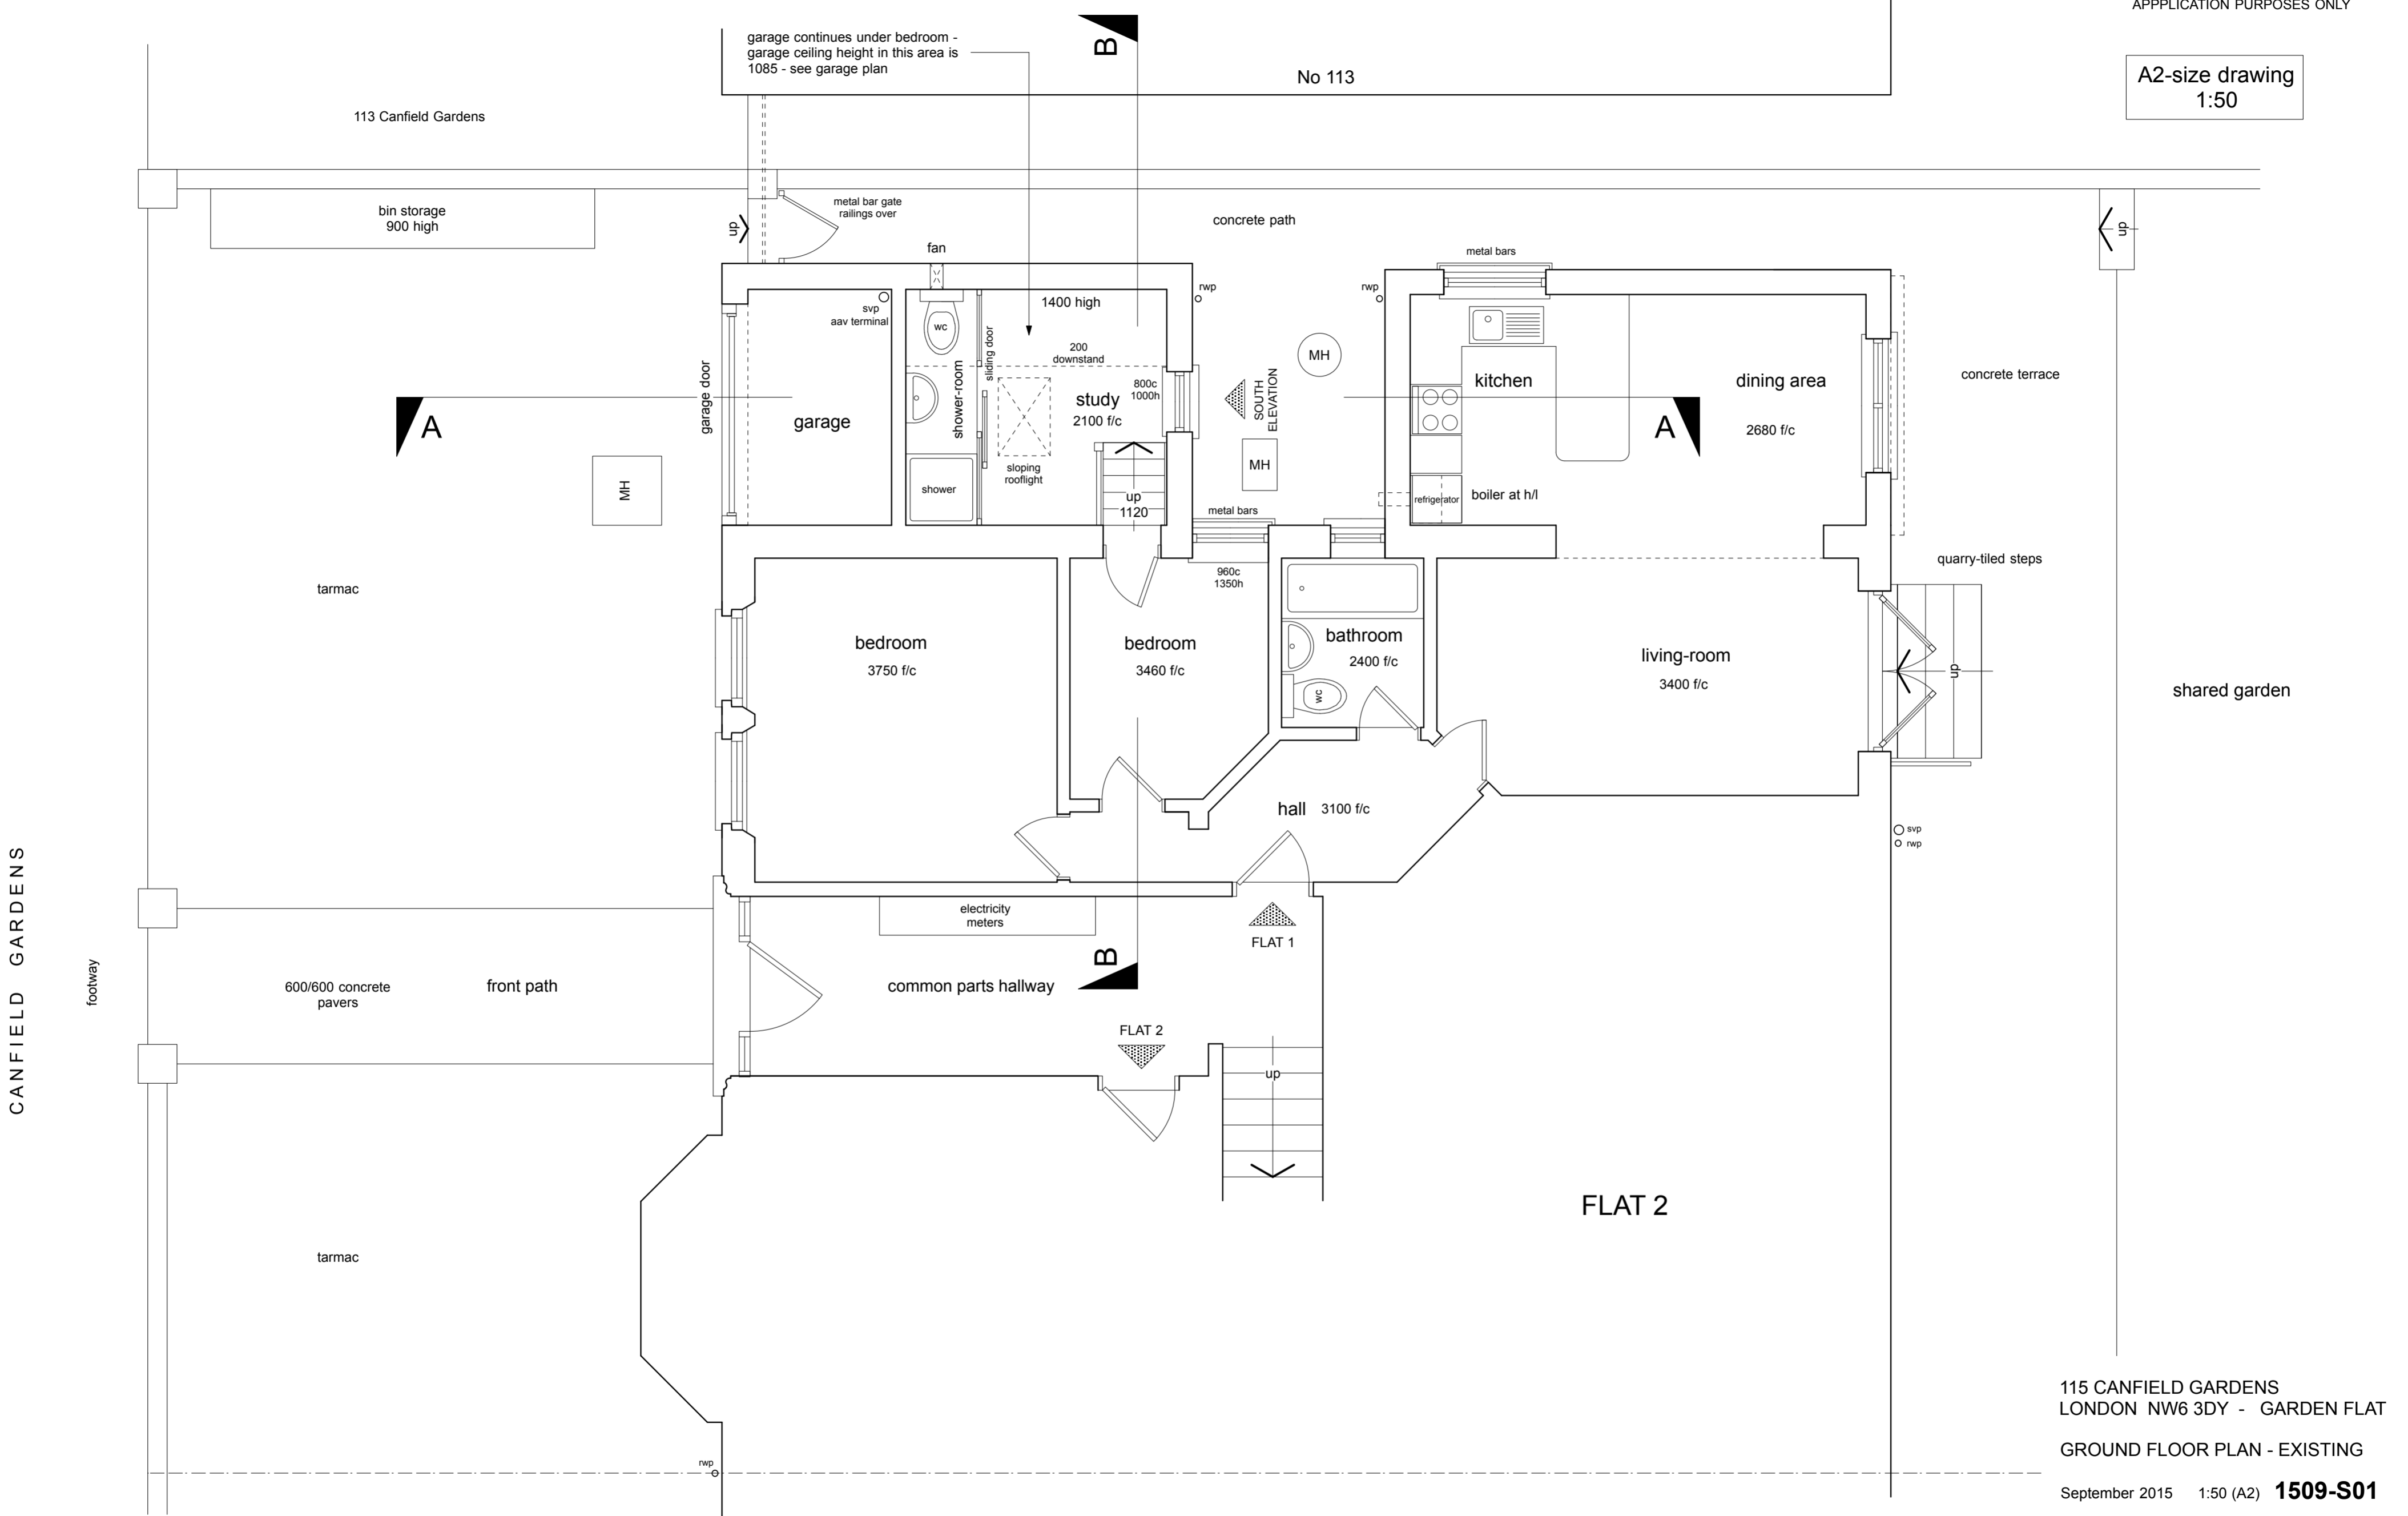


A2-size drawing
1:50

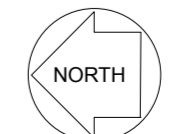

GROUND FLOOR PLAN - EXISTING

including bedroom at garage mezzanine level

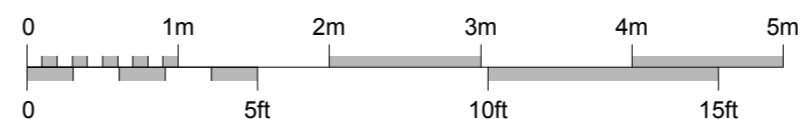

115 CANFIELD GARDENS
LONDON NW6 3DY - GARDEN FLAT
GROUND FLOOR PLAN - EXISTING

September 2015 1:50 (A2) **1509-S01**

Michael Brod RIBA
26 Belsize Lane - London NW3 5AB
020-7435 0338
michael.brod@talktalk.net