

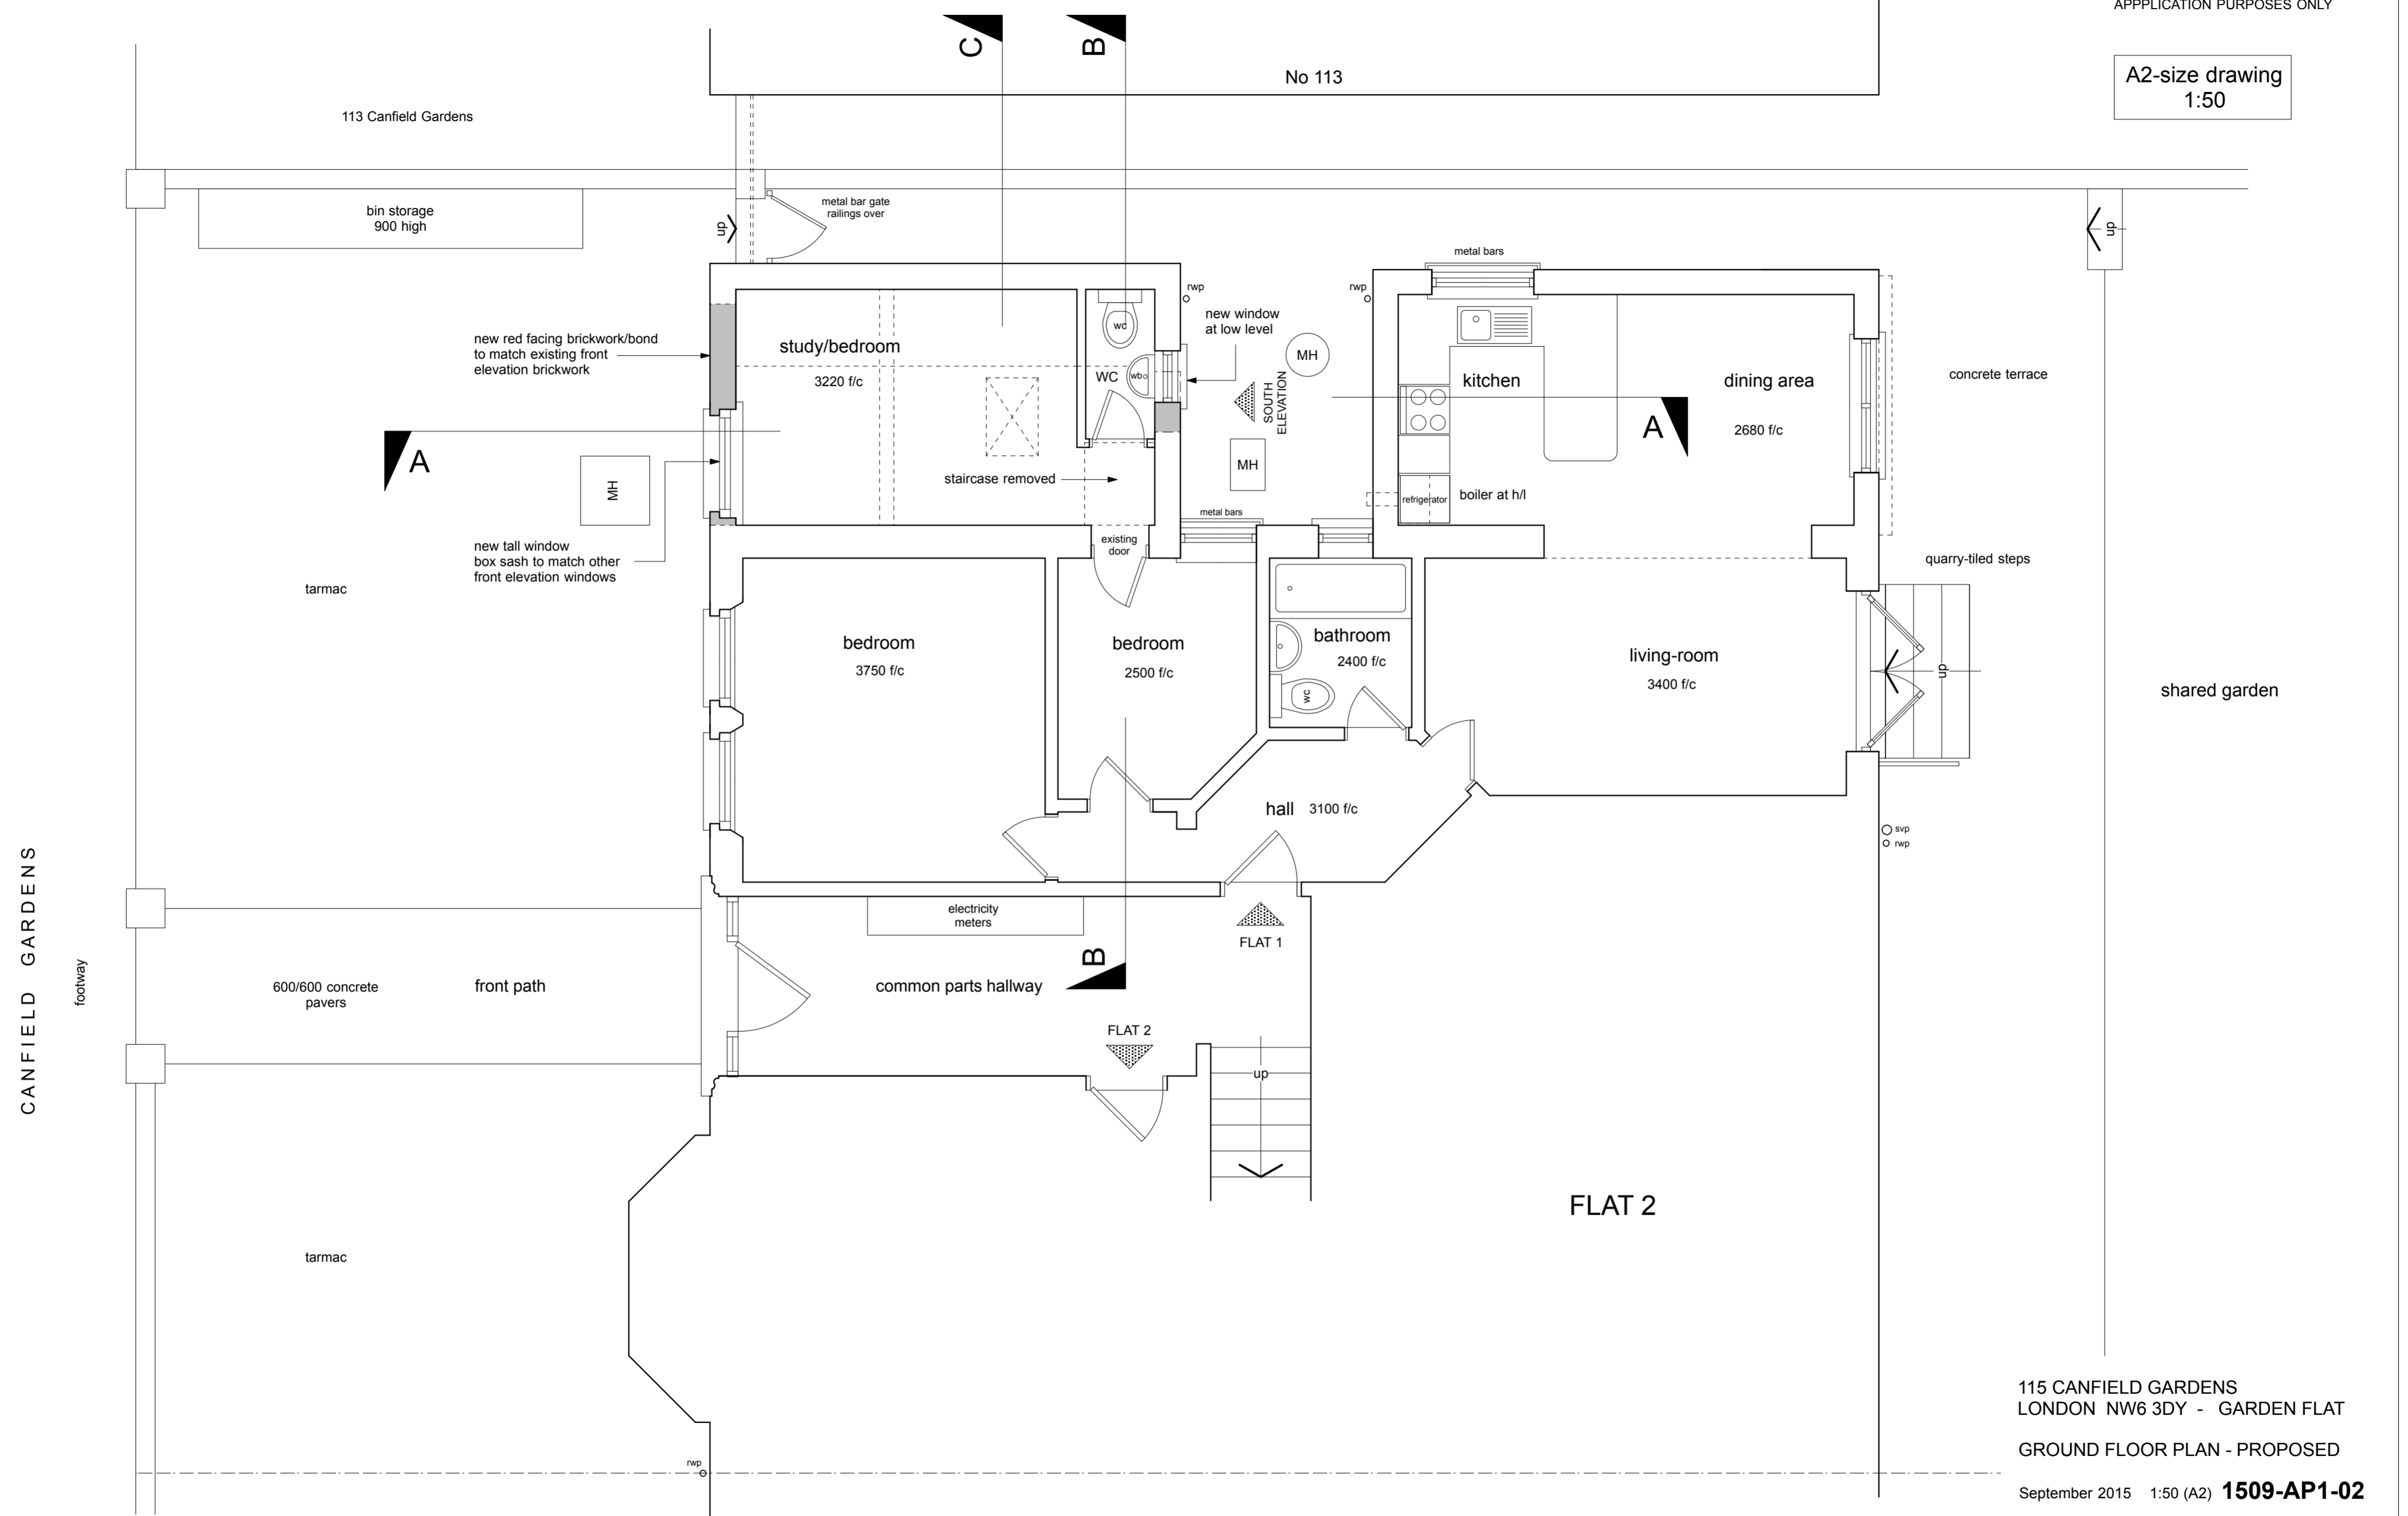


A2-size drawing
1:50

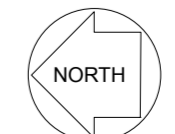

GROUND FLOOR PLAN - PROPOSED

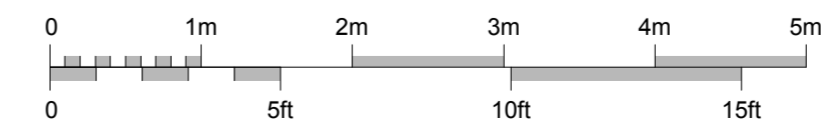

115 CANFIELD GARDENS
LONDON NW6 3DY - GARDEN FLAT
GROUND FLOOR PLAN - PROPOSED

September 2015 1:50 (A2) 1509-AP1-02

Michael Brod RIBA
26 Belsize Lane - London NW3 5AB
020-7435 0338
michael.brod@talktalk.net