


SECTION C-C



SECTION D-D

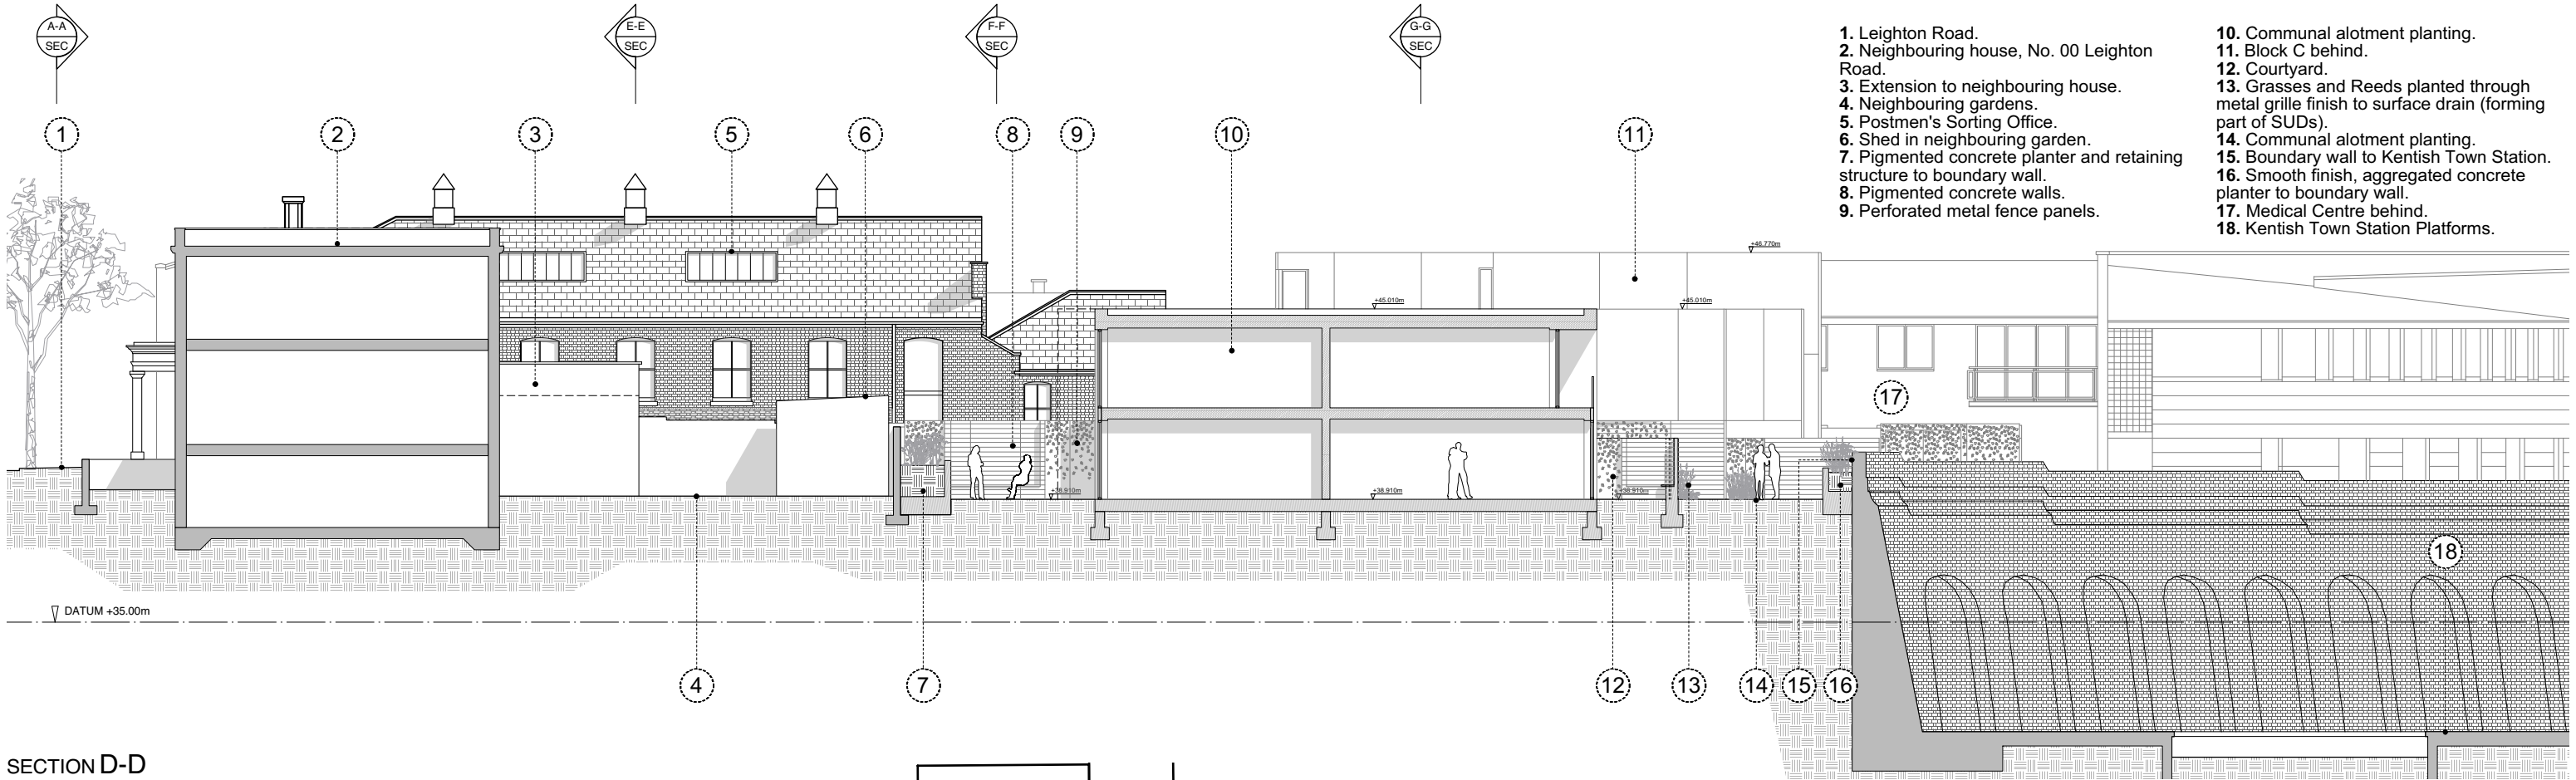