


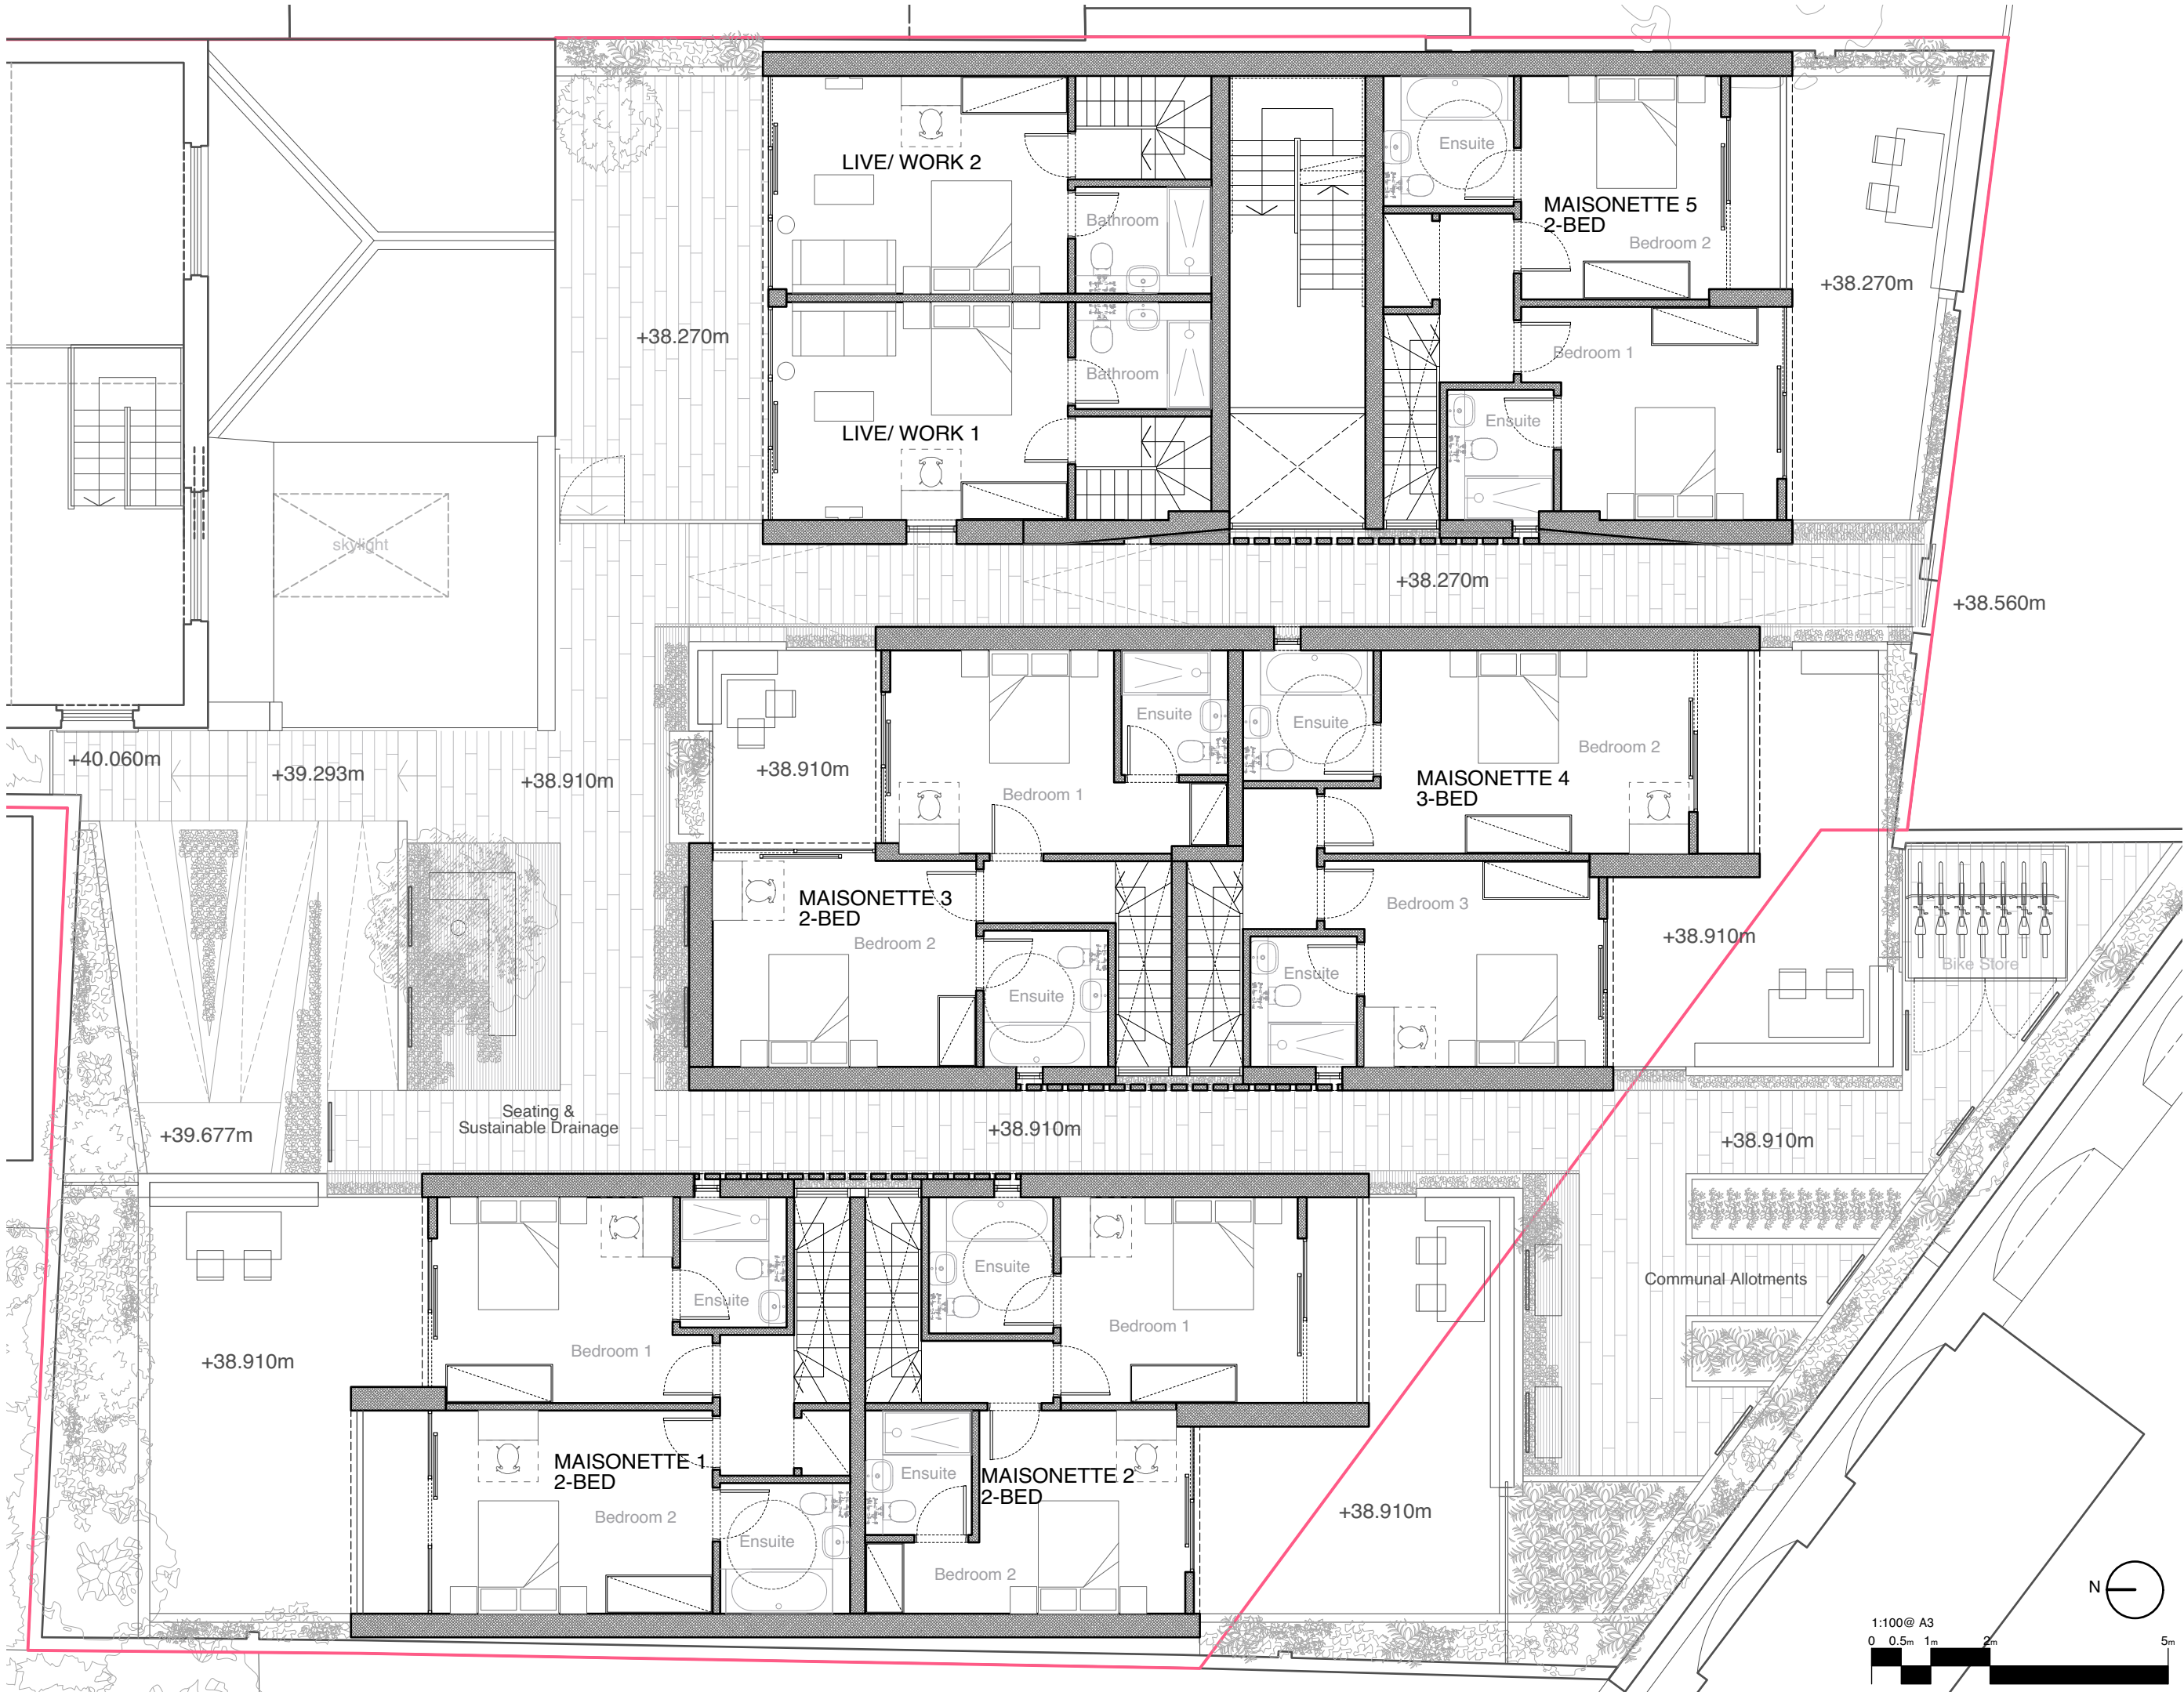

DO NOT SCALE OFF THIS DRAWING
ALL AMBIGUITIES OR DISCREPANCIES
TO BE REPORTED TO ARCHITECT
BEFORE COMMENCING

Notes

Revisions

Date: Rev: Details:

**STUDIO
MACKERETH**

ARCHITECTS
7B ST PANCRAS WAY
LONDON
NW1 0PB

TELEPHONE + 4 4 (0)20 7042 8335
EMAIL: INFO@STUDIOMACKERETH.COM

Project
30 Leighton Road

Drawing Title
Proposed Apartment Plans - FF

Scale 1:100 @ A3	Creation Date April 2015	Status Plan
---------------------	-----------------------------	----------------

Project No. 015	Drawing No. 142	Revision -
--------------------	--------------------	---------------