


Granary Building and University of the Arts London

Regeneration House

Event space beneath West Handyside Canopy

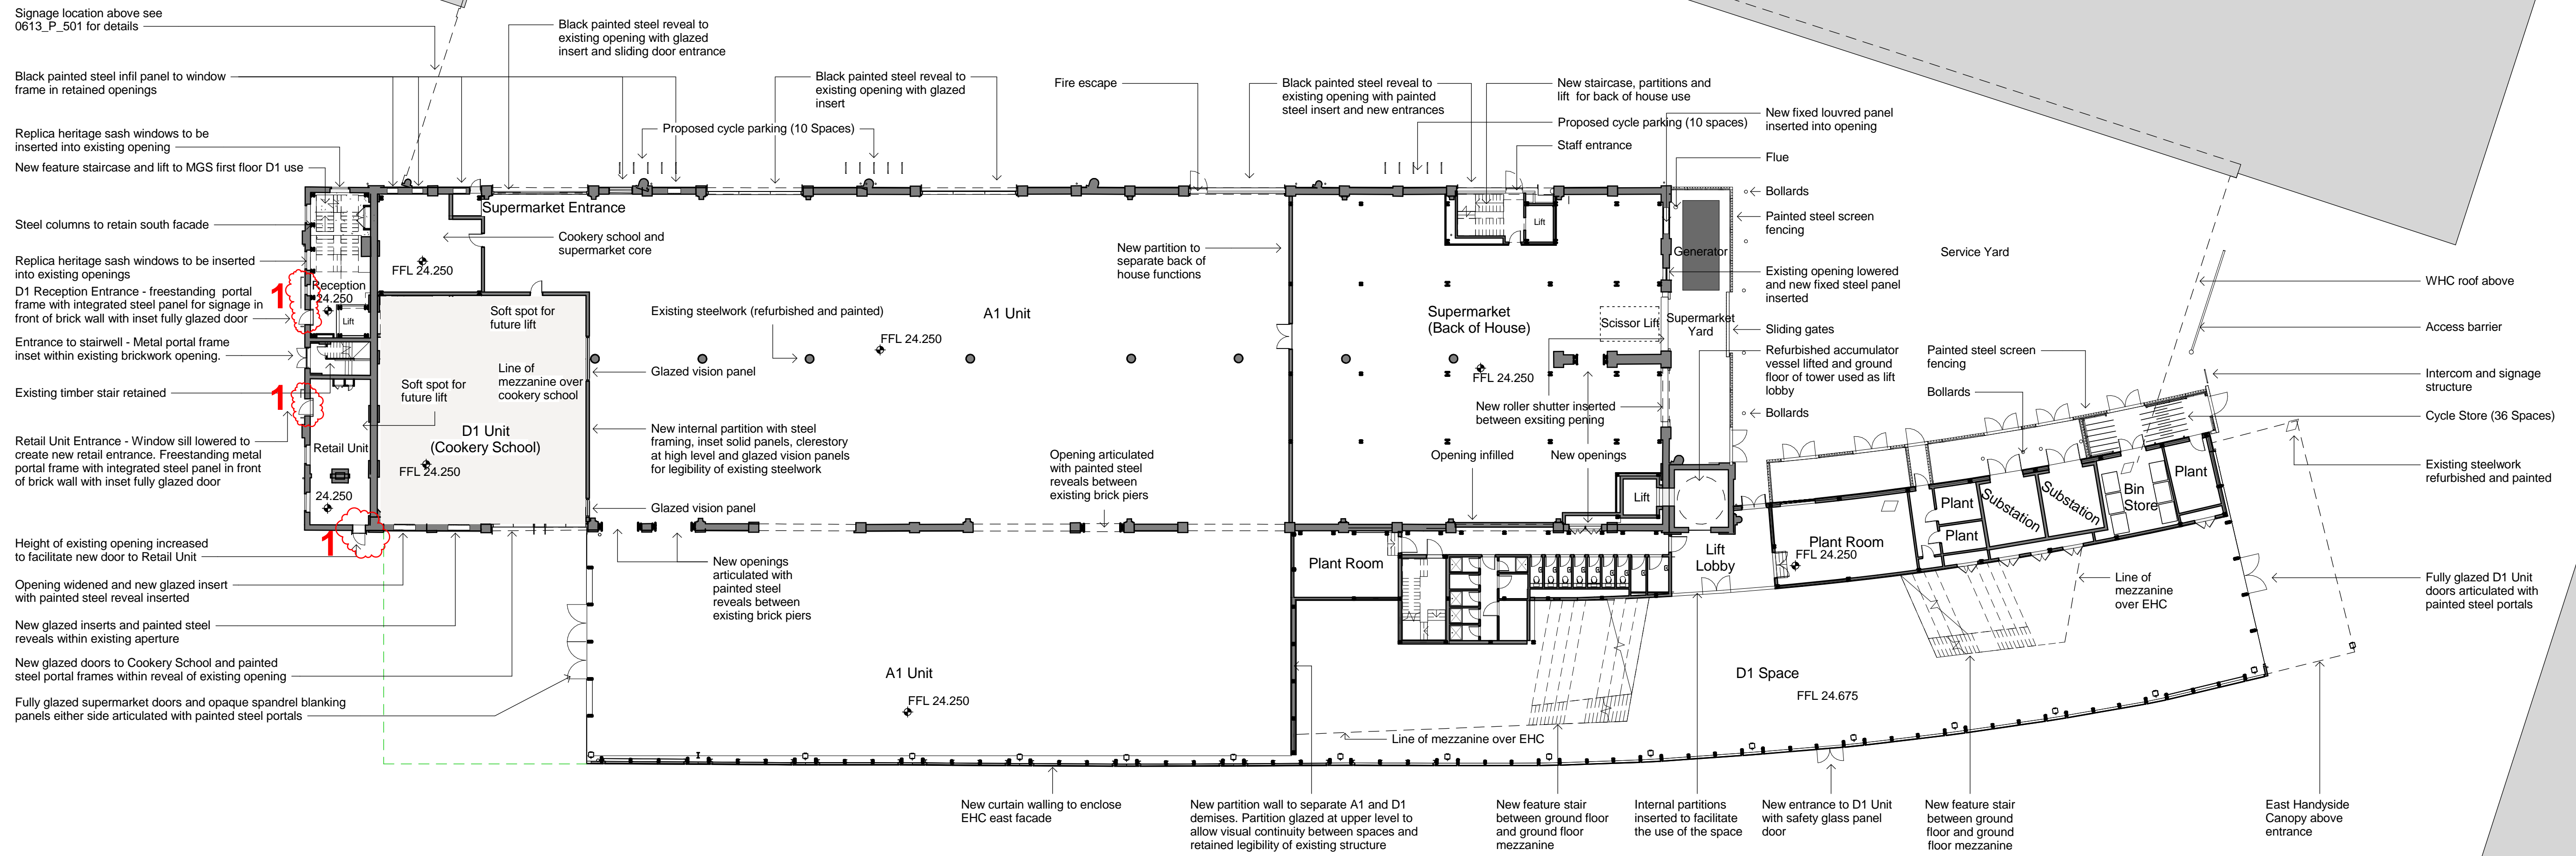

Regent's Canal

Handyside Gardens

Art House

Site Q,
Future Development

Revisions	By	Chk	Revisions
1 140114 DRAFT	HL	EM	
A 140128 For Approval	AB	EM	
B 140204 For Approval	AB	EM	
C 140416 For Approval	MH	EM	

By


Chk

Notes
Drawing updates Revision: C
1 Entrance Design Update

--- Extent of proposed outdoor seating area

Refer to Townshend Landscape Architects drawings for details of the public realm landscape proposals


Please note: The ridge height of the East Handyside Canopy varies across its length. For purposes of clarity, the value shown on all drawings has been taken as an average value.

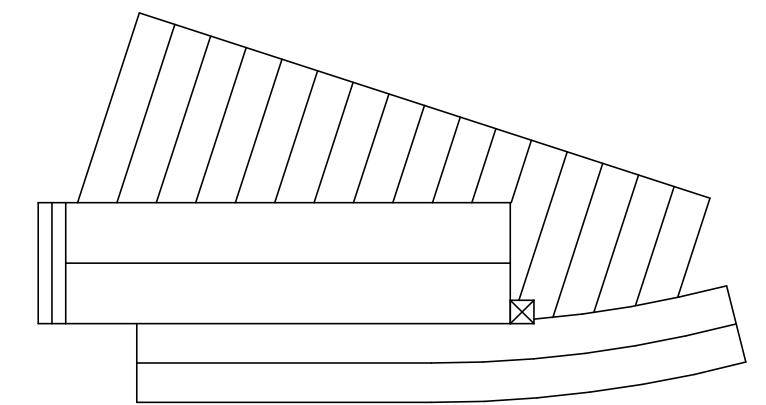

Bennetts Associates Architects
 1 Rawstone Place London EC1V 7NL
 T +44 (0) 20 7520 3300 F +44 (0) 20 7520 3333
 E mail@bennettsassociates.com

Project
Midland Goods Shed
 Argent

Project No. 0613

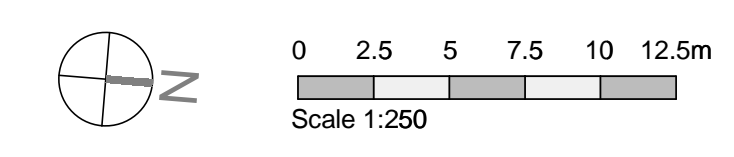

Drawing Title
 For Approval
 Ground Floor Level
 Proposed

Drawing Number
 0613_P_101

Revision
 C

Scale @ A3
 1 : 500

Scale @ A1
 1 : 250

Revision Date
 140416

YY MM DD