



Section DD Tile A

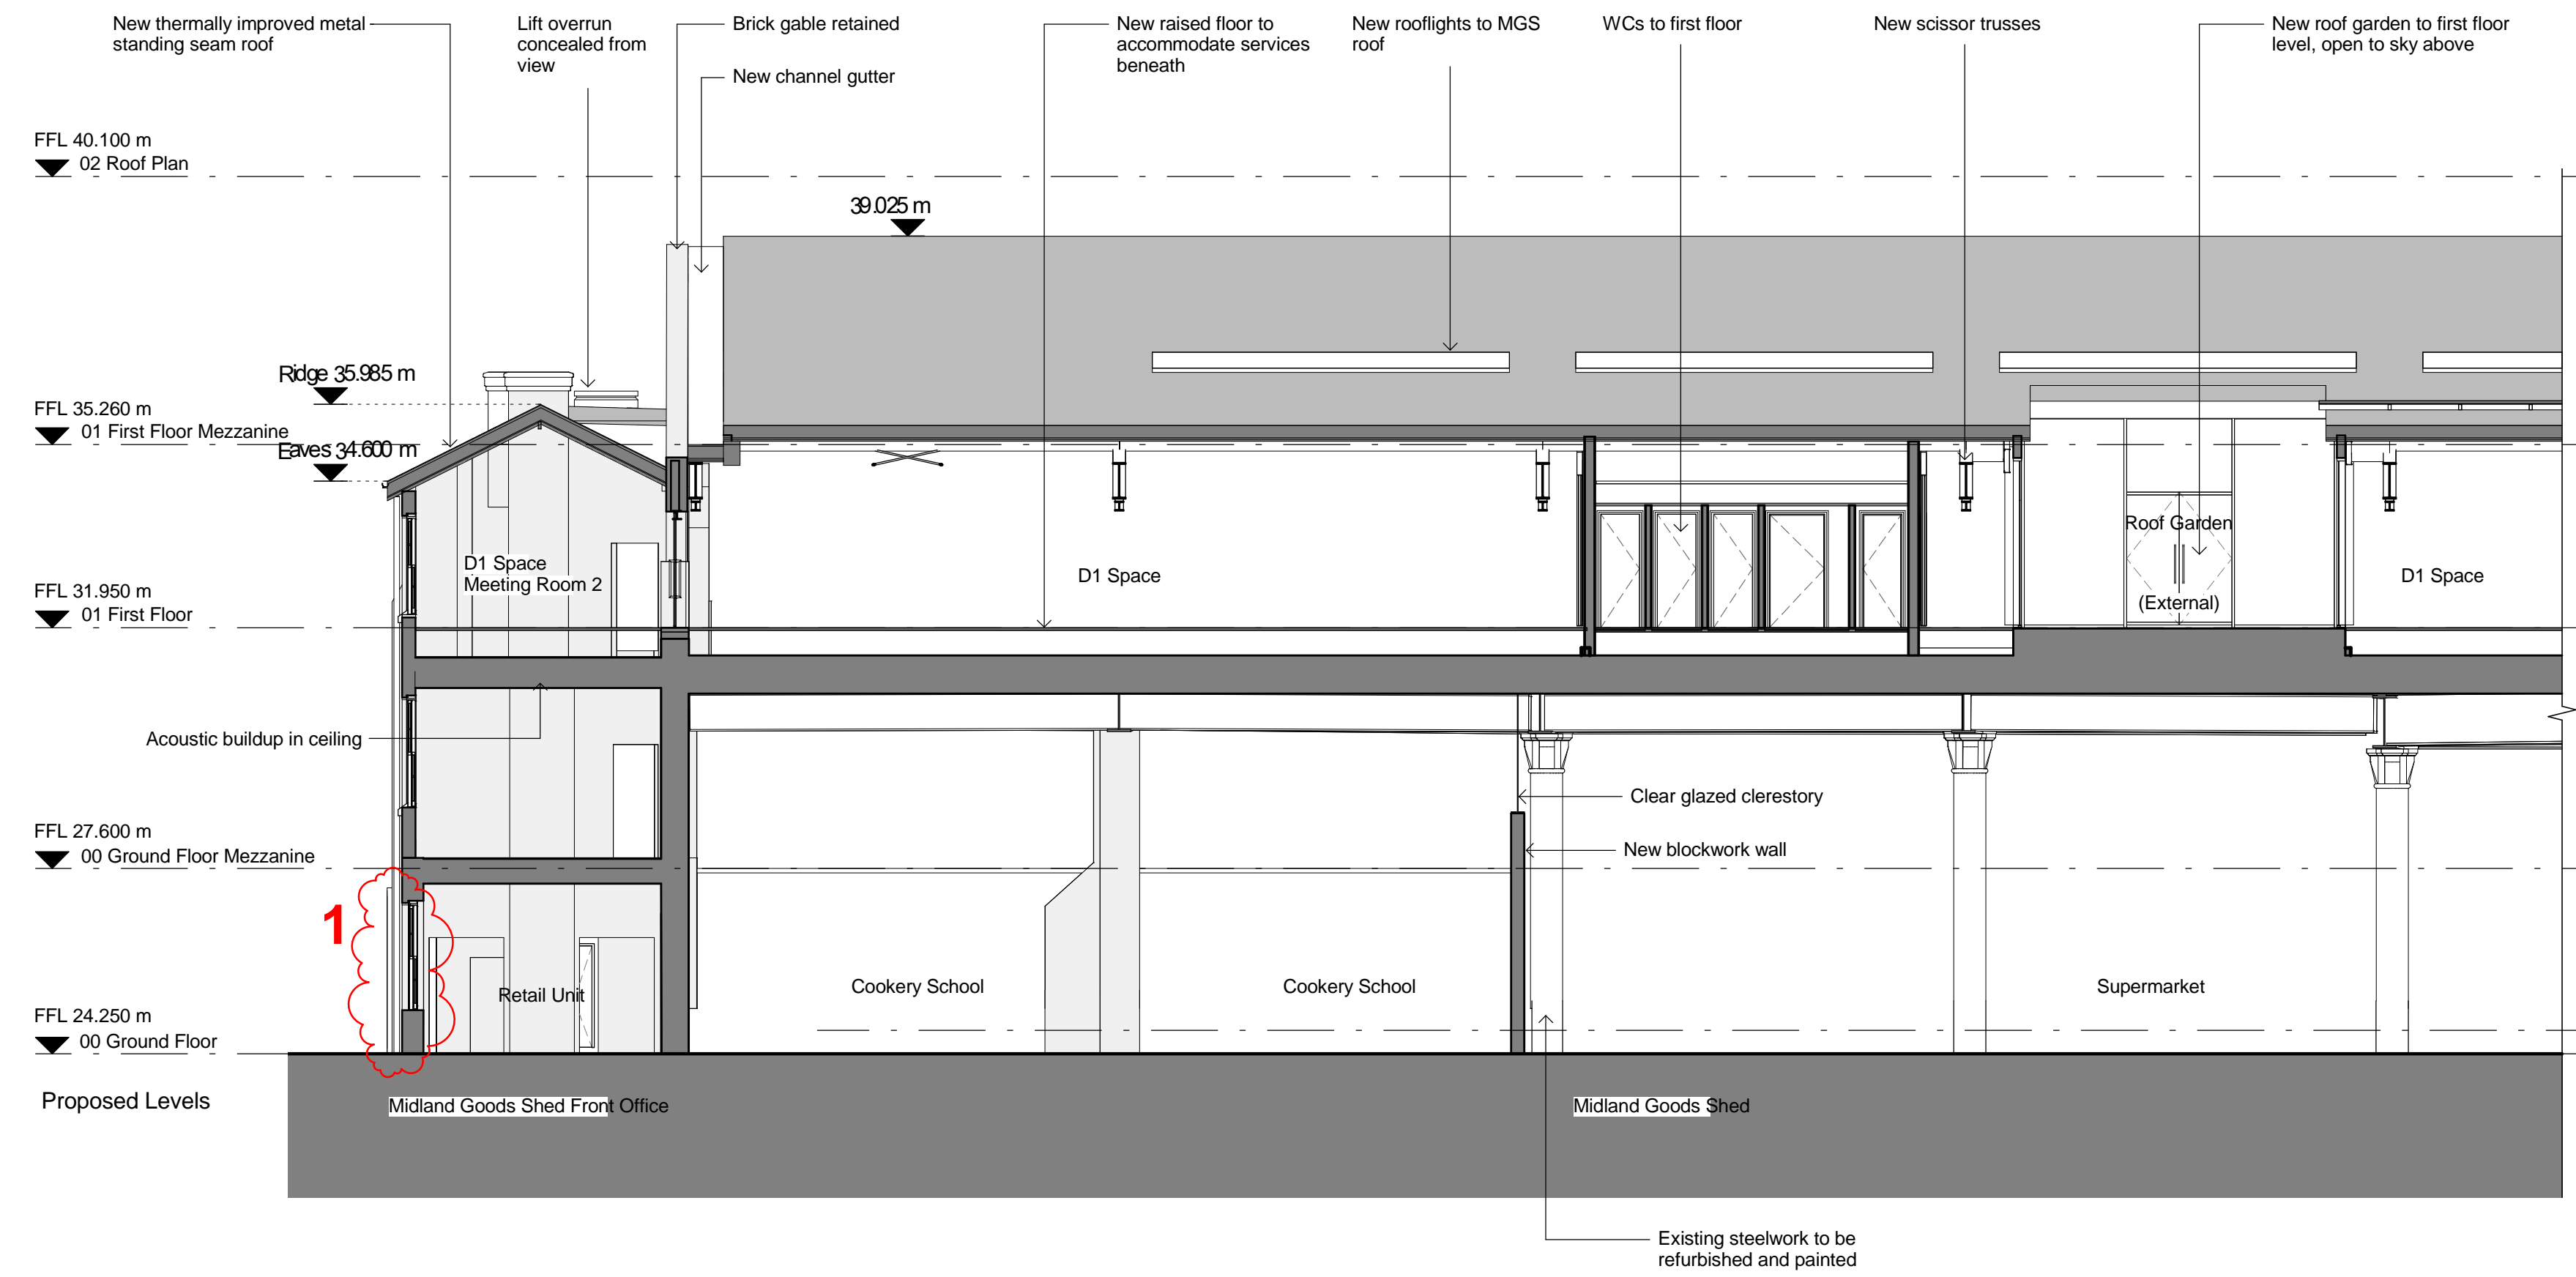


Section DD Tile B

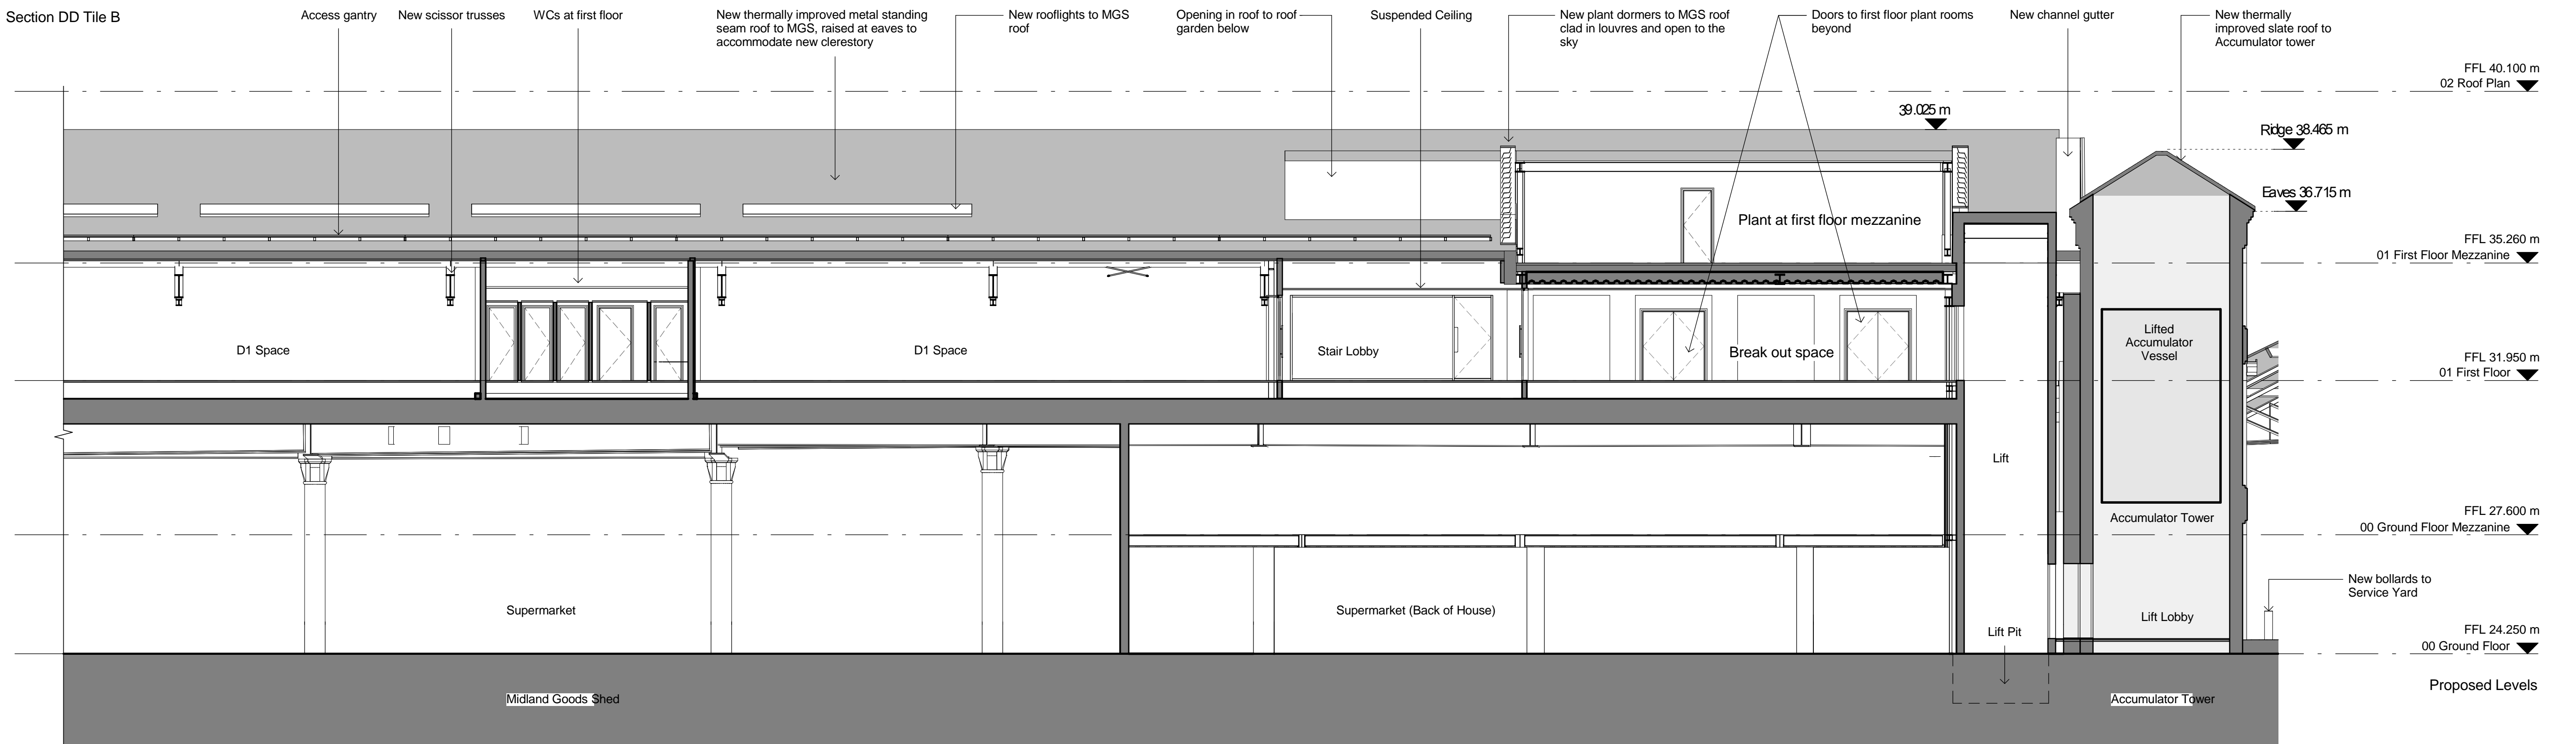


Revisions	By	Chk	Revisions
1 131126 DRAFT	KC	EM	
A 140114 DRAFT	HL	EM	
B 140128 For Approval	HL	EM	
C 140204 For Approval	AB	EM	
D 140416 For Approval	MH	EM	

By	Chk	Notes
		Drawing updates Revision: D
		1 Entrance Design Update
		Refer to Townshend Landscape Architects drawings for details of the public realm landscape proposals

Please note: The ridge height of the East Handyside Canopy varies across its length. For purposes of clarity, the value shown on all drawings has been taken as an average value.

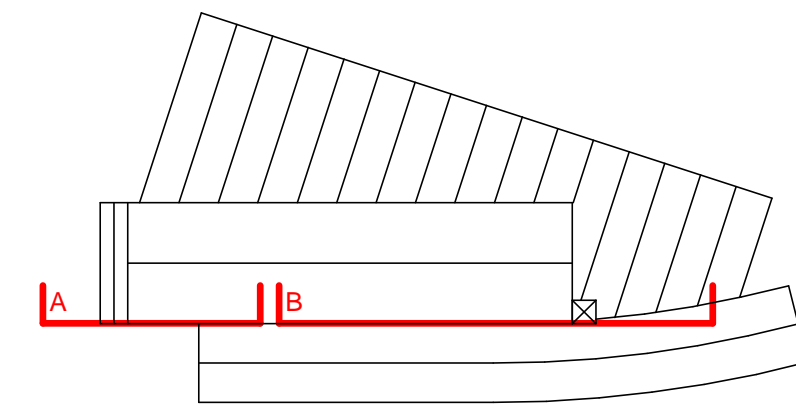

Bennetts Associates Architects
 1 Rawstone Place London EC1V 7NL
 T +44 (0) 20 7520 3300 F +44 (0) 20 7520 3333
 E mail@bennettsassociates.com
 For Bennetts Associates' electronic information issue disclaimer -
www.bennettsassociates.com/information/disclaimer/

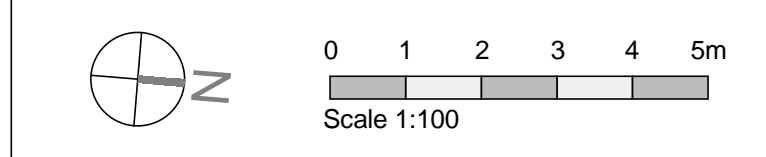

Project
Midland Goods Shed
 Argent

Drawing Title
 For Approval
 Section DD looking West
 Long Section through MGS
 Proposed

Drawing Number
 0613_P_222

Scale @ A3
 1 : 200

Scale @ A1
 1 : 100

Project No. 0613

Revision
 D

Revision Date
 140416
 YY MM DD