



Section KK Tile A

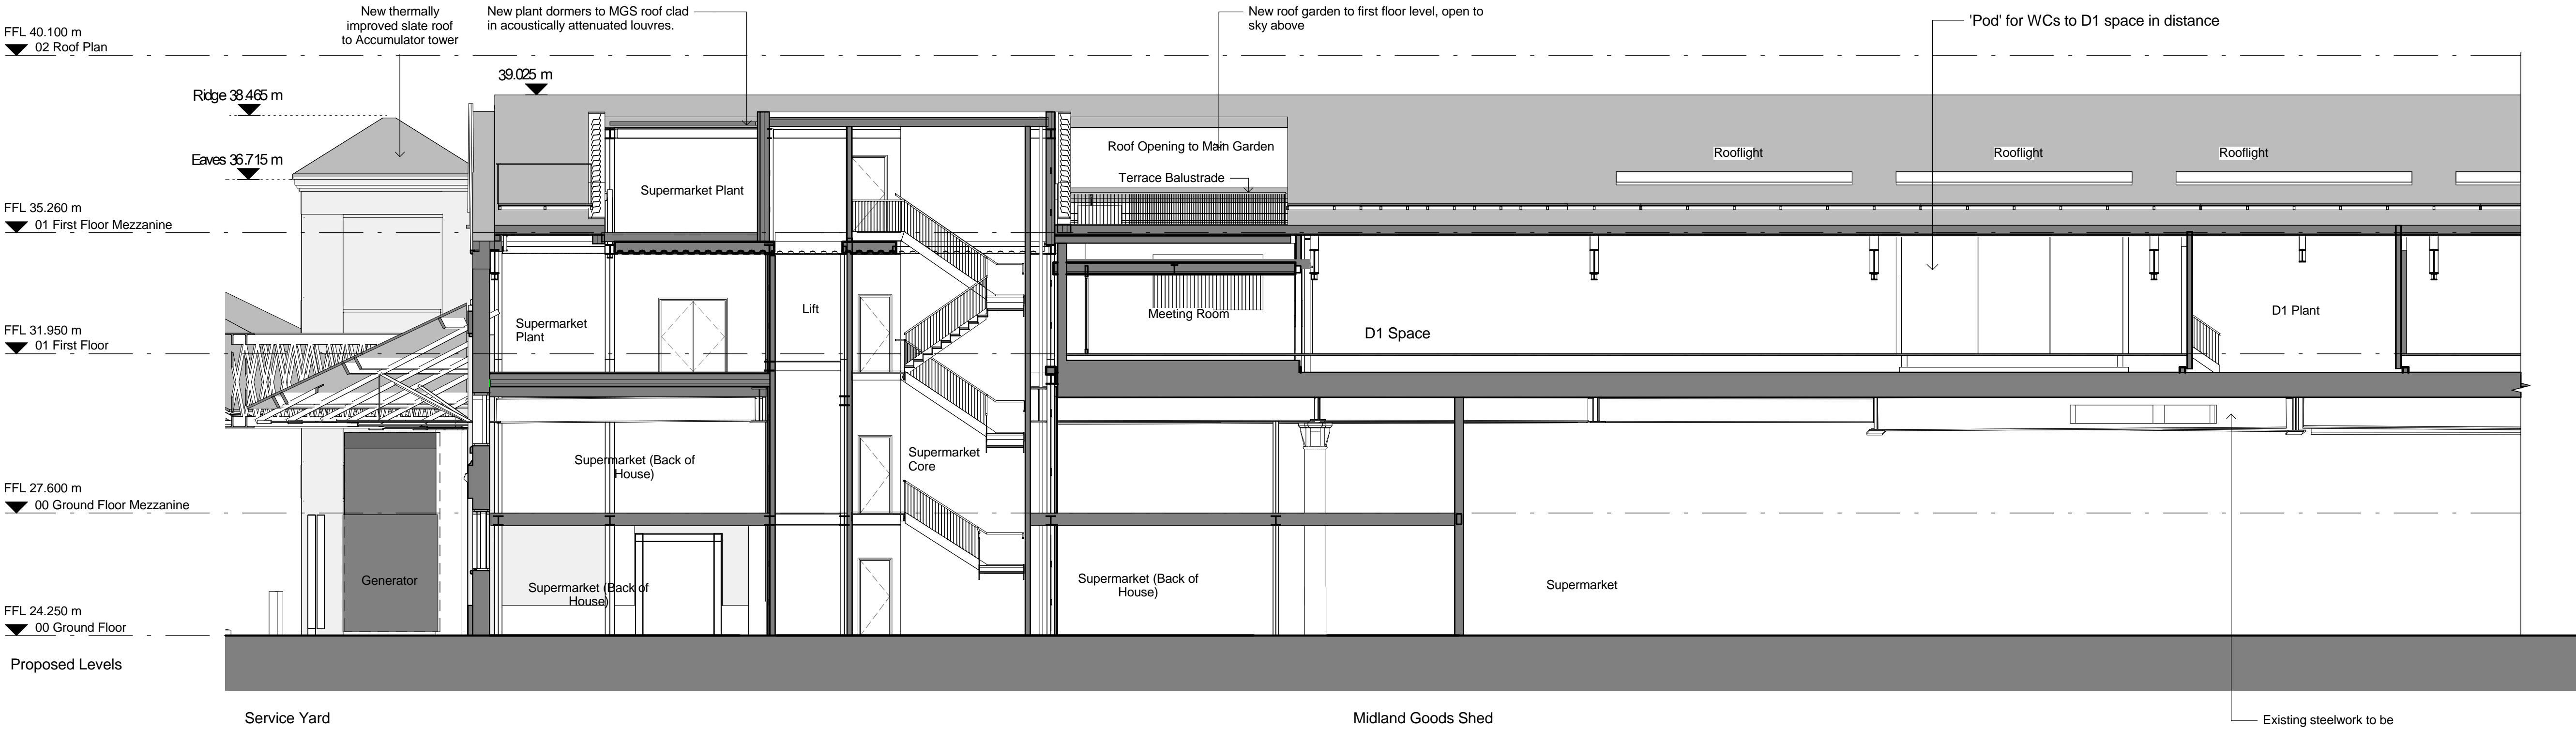

Section KK Tile B

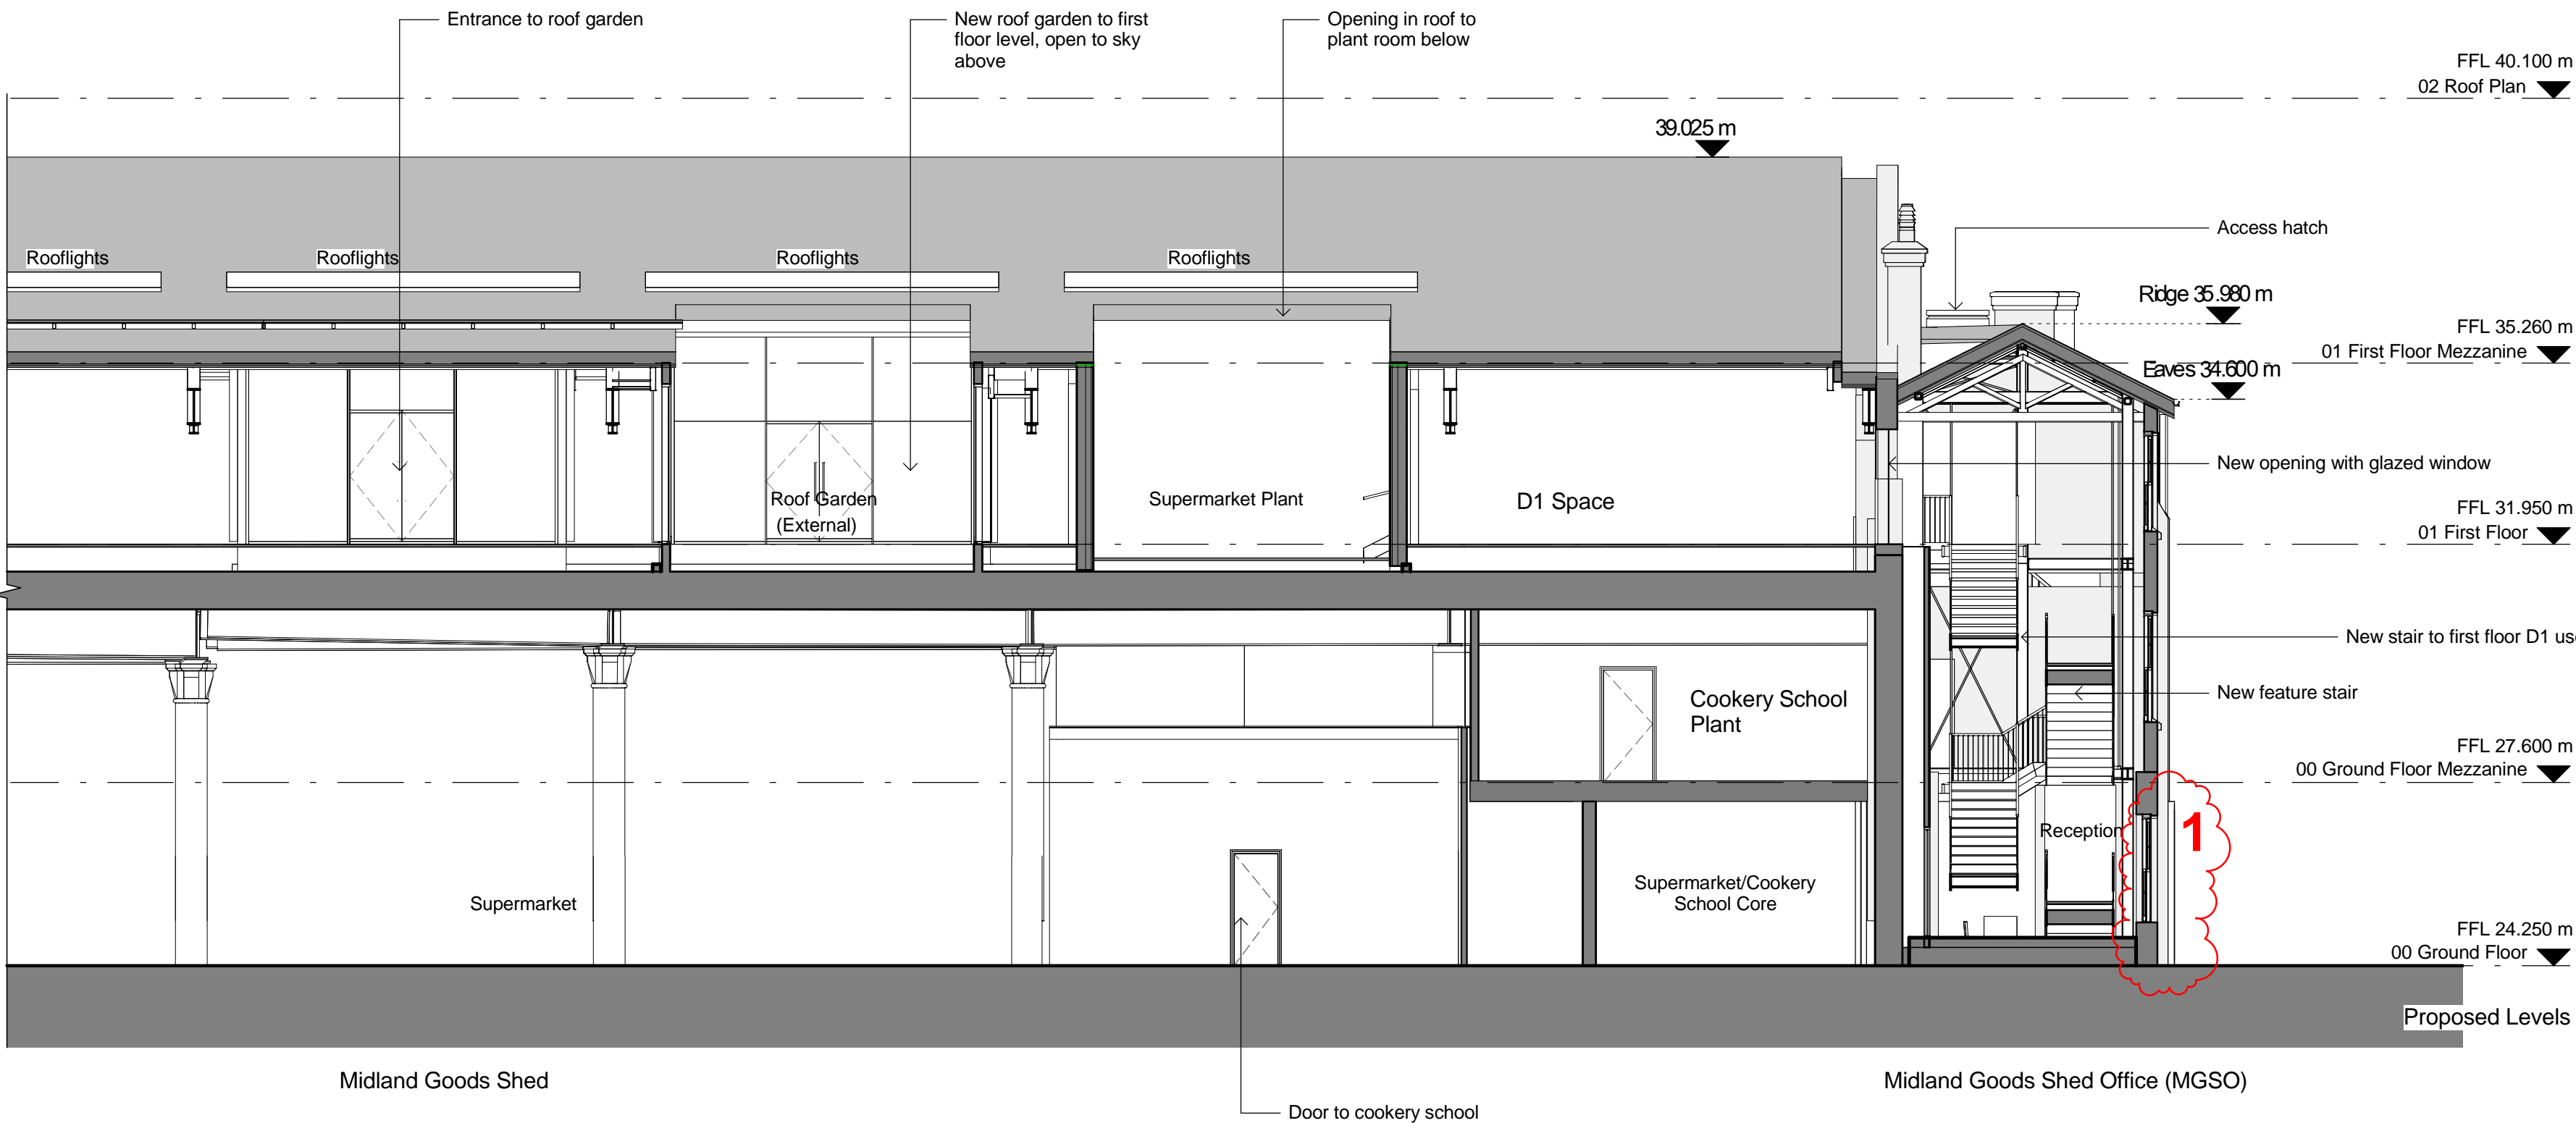

Revisions	By	Chk	Revisions	By	Chk	Notes	Bennetts Associates Architects				Project	Project No.
1 131126 DRAFT	KC	EM					1 Rawstorne Place London EC1V 7NL				Midland Goods Shed	0613
A 140114 DRAFT	KC	EM					T +44 (0) 20 7520 3300 F +44 (0) 20 7520 3333				Argent	
B 140128 For Approval	HL	EM					E mail@bennettsassociates.com					
C 140204 For Approval	AB	EM					For Bennetts Associates' electronic information issue disclaimer -				Drawing Title	Drawing Number
D 140408 For Approval	MH	EM					www.bennettsassociates.com/informationdisclaimer/				For Approval	0613_P_241
E 140416 For Approval	MH	EM									Section KK looking East	Revision
											Long Section through MGS	E
											Proposed	Revision Date
												140416
											Scale @ A3	YY MM DD
											1 : 200	
											Scale @ A1	
											1 : 100	