
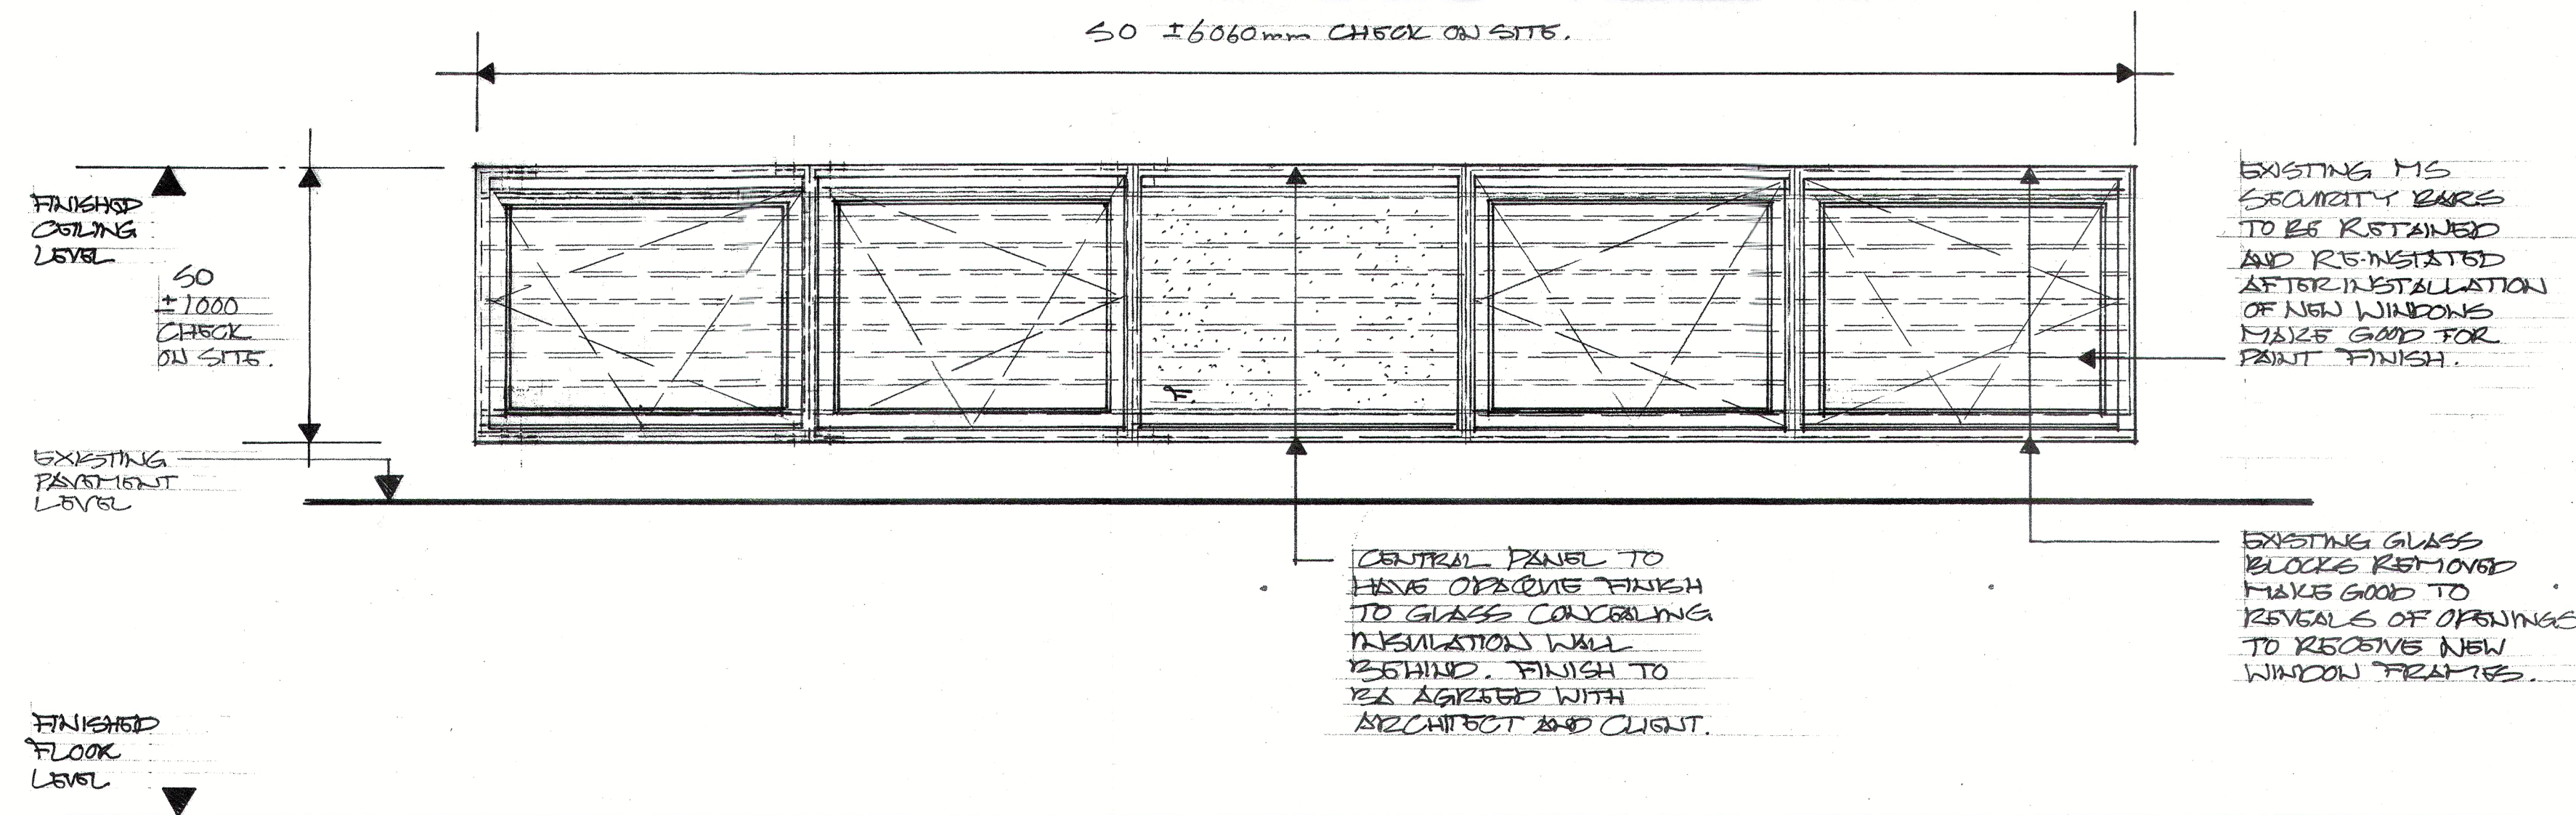


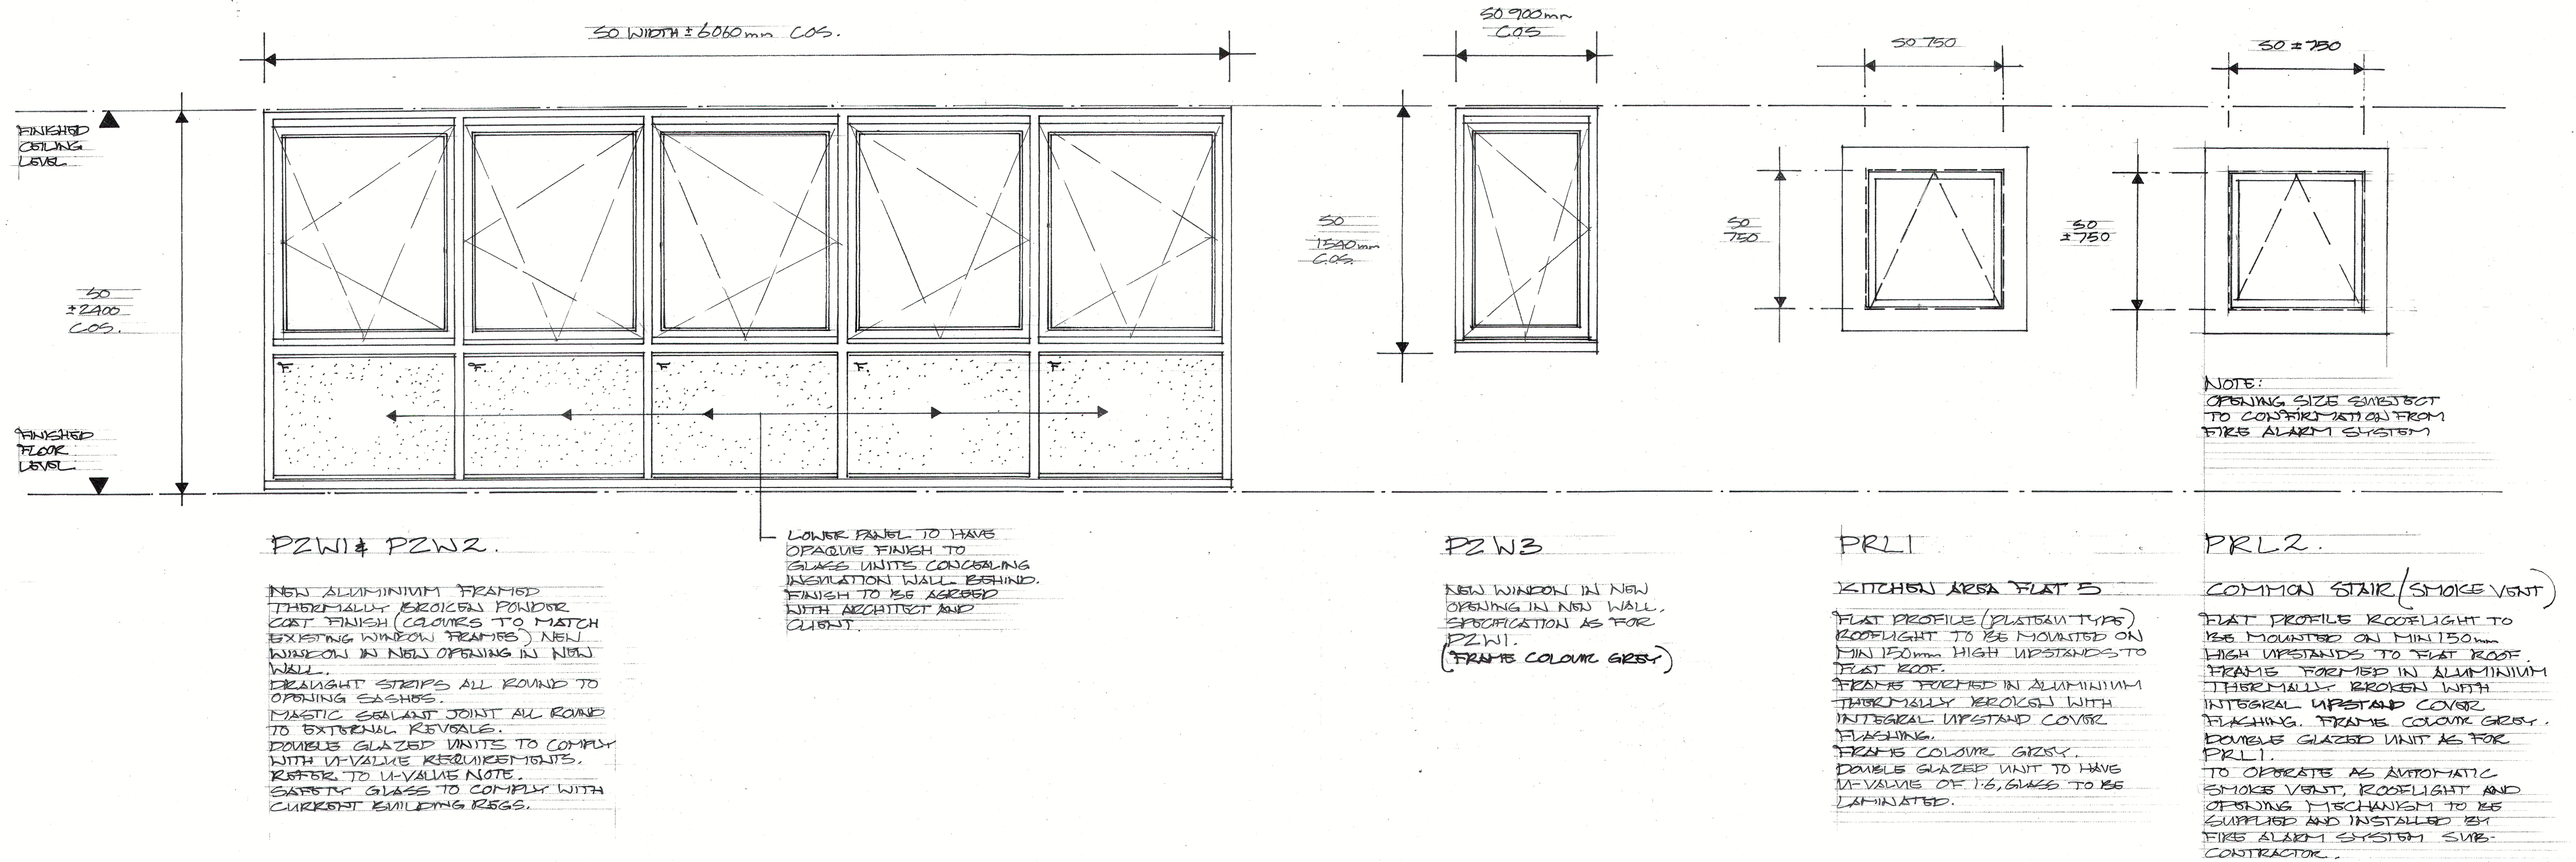

13.08.15 GENERAL REVISIONS A

DATE	REVISIONS	REV
13.08.15	GENERAL REVISIONS A	1
THIS DRAWING IS THE COPYRIGHT OF THE ARCHITECT AND SHOULD NOT BE REPRODUCED WITHOUT WRITTEN CONSENT. DO NOT SCALE FROM THIS DRAWING. ONLY FIGURED DIMENSIONS SHOULD BE REFERRED TO. ANY DISCREPANCIES SHOULD BE REPORTED TO THE ARCHITECT IMMEDIATELY.		
PROJECT 12-13 STUCKLEY PLACE. LONDON NW1 8NS		
DRAWING WINDOW SCHEDULE		
DATE	13.08.15	
DEL.	2B	
COMPUTER		
SCALE	1:20	
DWG. No.	1013-100	
REV. No.	A	
transformation ARCHITECTS 17 BONNY STREET LONDON NW1 9PE TEL: 020 7424 0122 FAX: 020 7424 0133 e-mail: info@transformation-architects.co.uk		