


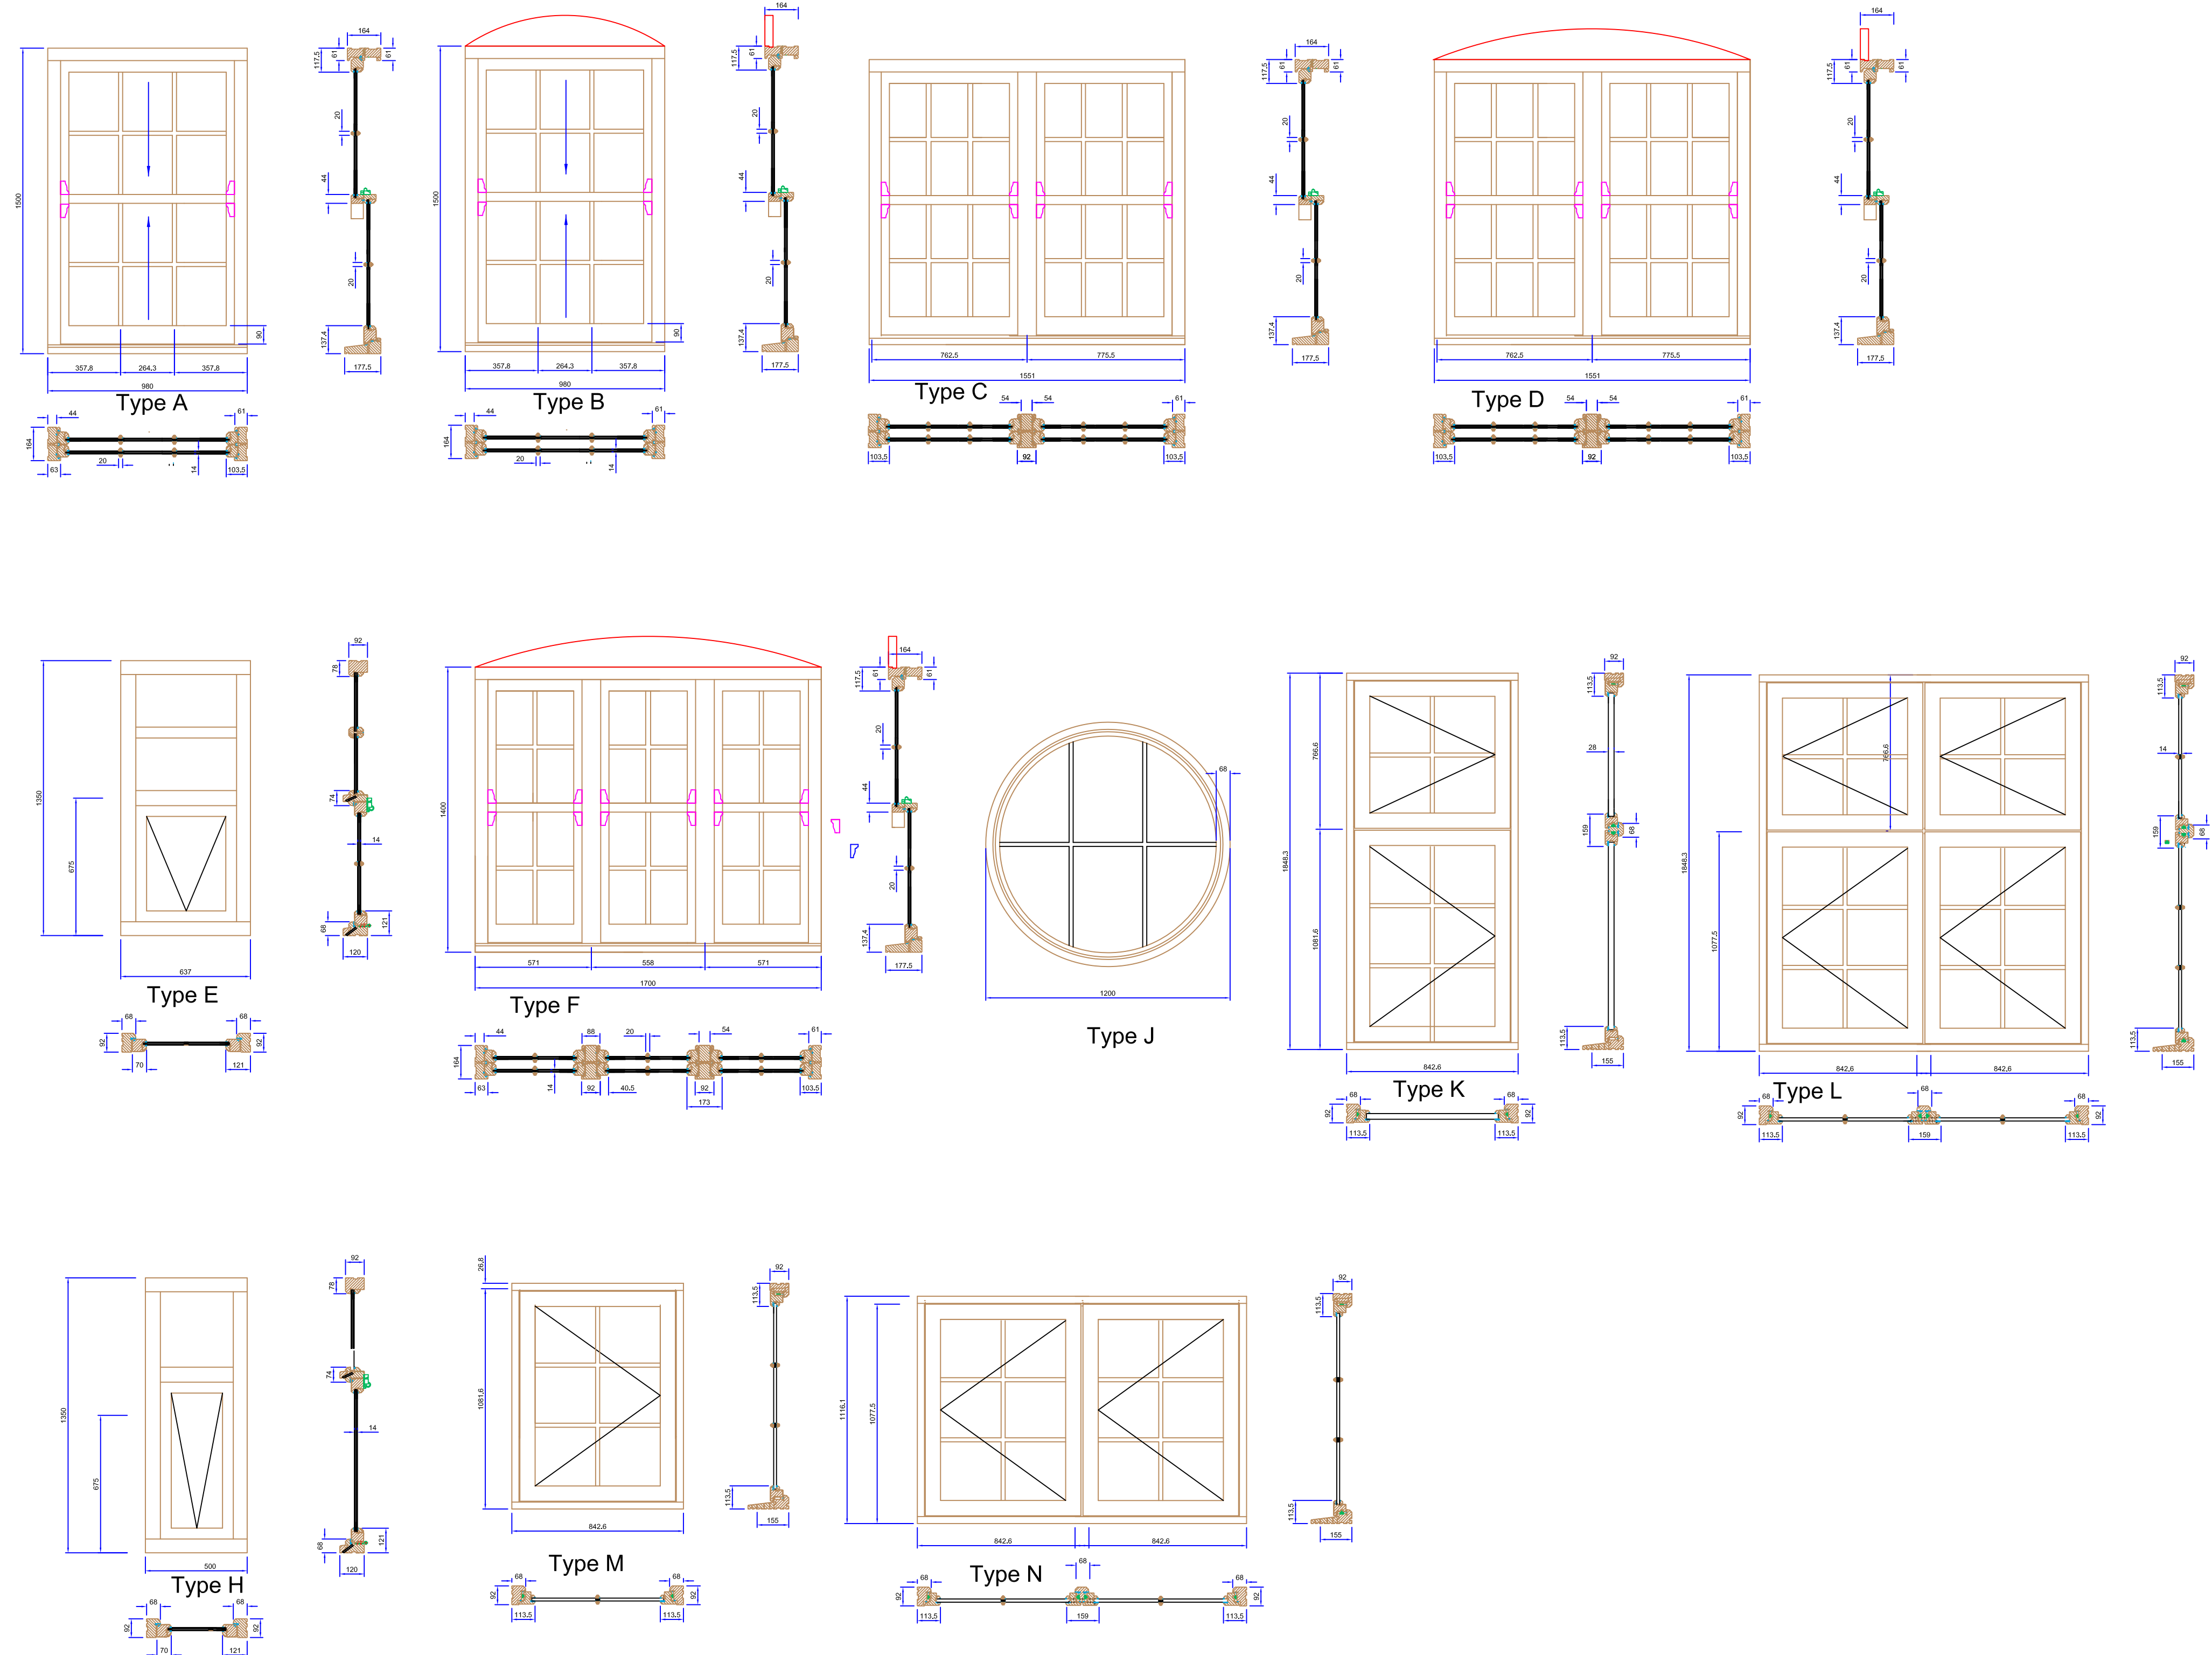

A	MULLION DESIGN V/S	DETAIL	PH
REV	ADDED	21.08.15	
	CHANGE	DATE	BY


Arden Windows Ltd,
Arden House,
Sparkbrook Street, Coventry CV1 5ST.
Tel. 02476 623423
Fax. 02476 237317
www.ardenwindows.net

ELEVATION & SECTIONAL
DRAWING DESIGNS FOR
LAKEHOUSE CONTRACTS
REF : 1-86 FLAXMAN COURT.

Drawn By	Approved By	Dated
PH		09.09.2015

DRG No		PH921
SHEET	01	Issue B
SCALE	A1 - 1:20 A3 - NTS	