


26060mE
15980mN

526090mE
185990mN

526100mE
185980mN

526100mE
185970mN

526080mE
185960mN

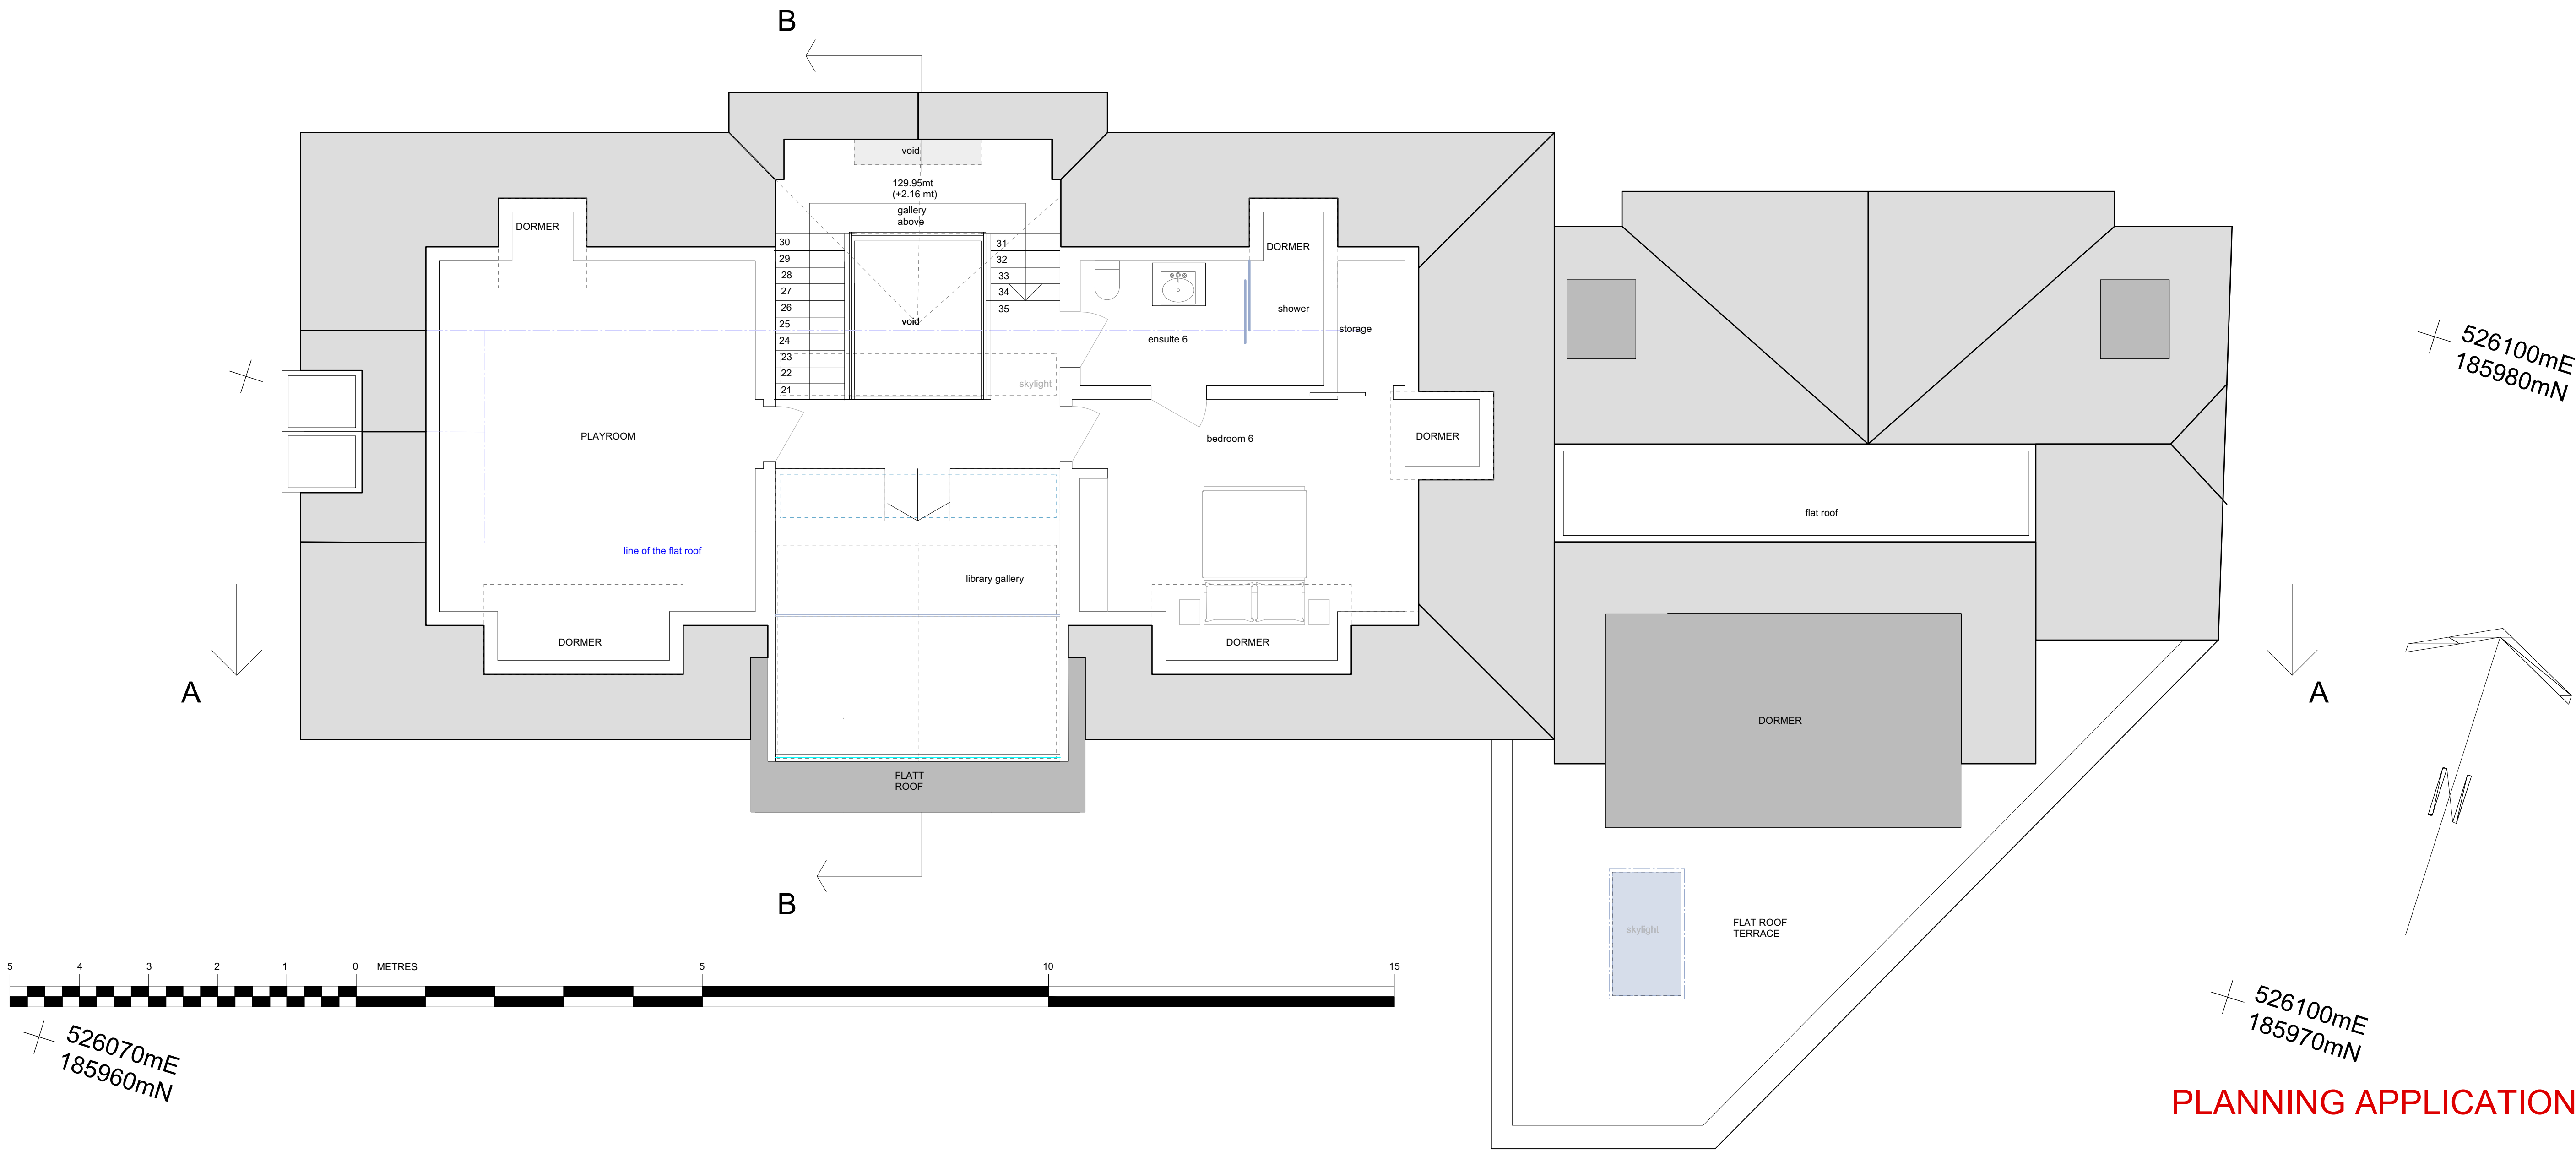

PLANNING APPLICATION



Charlton
Brown
Architects

1 Oak Hill Way, Hampstead, NW3 1275/AP2/ 04
Proposed Second Floor

The Old Chapel Shepherds Walk Hampstead London NW3 5UE
T 020 7734 1234 F 020 7435 5085 E office@charltonbrown.com
Scale 1:150 @ A1
This drawing is copyright
Please follow the drawings exactly. If you find errors or omissions ask for clarification. Do not proceed without revised instructions. No dimensions to be scaled