


NE  
IN

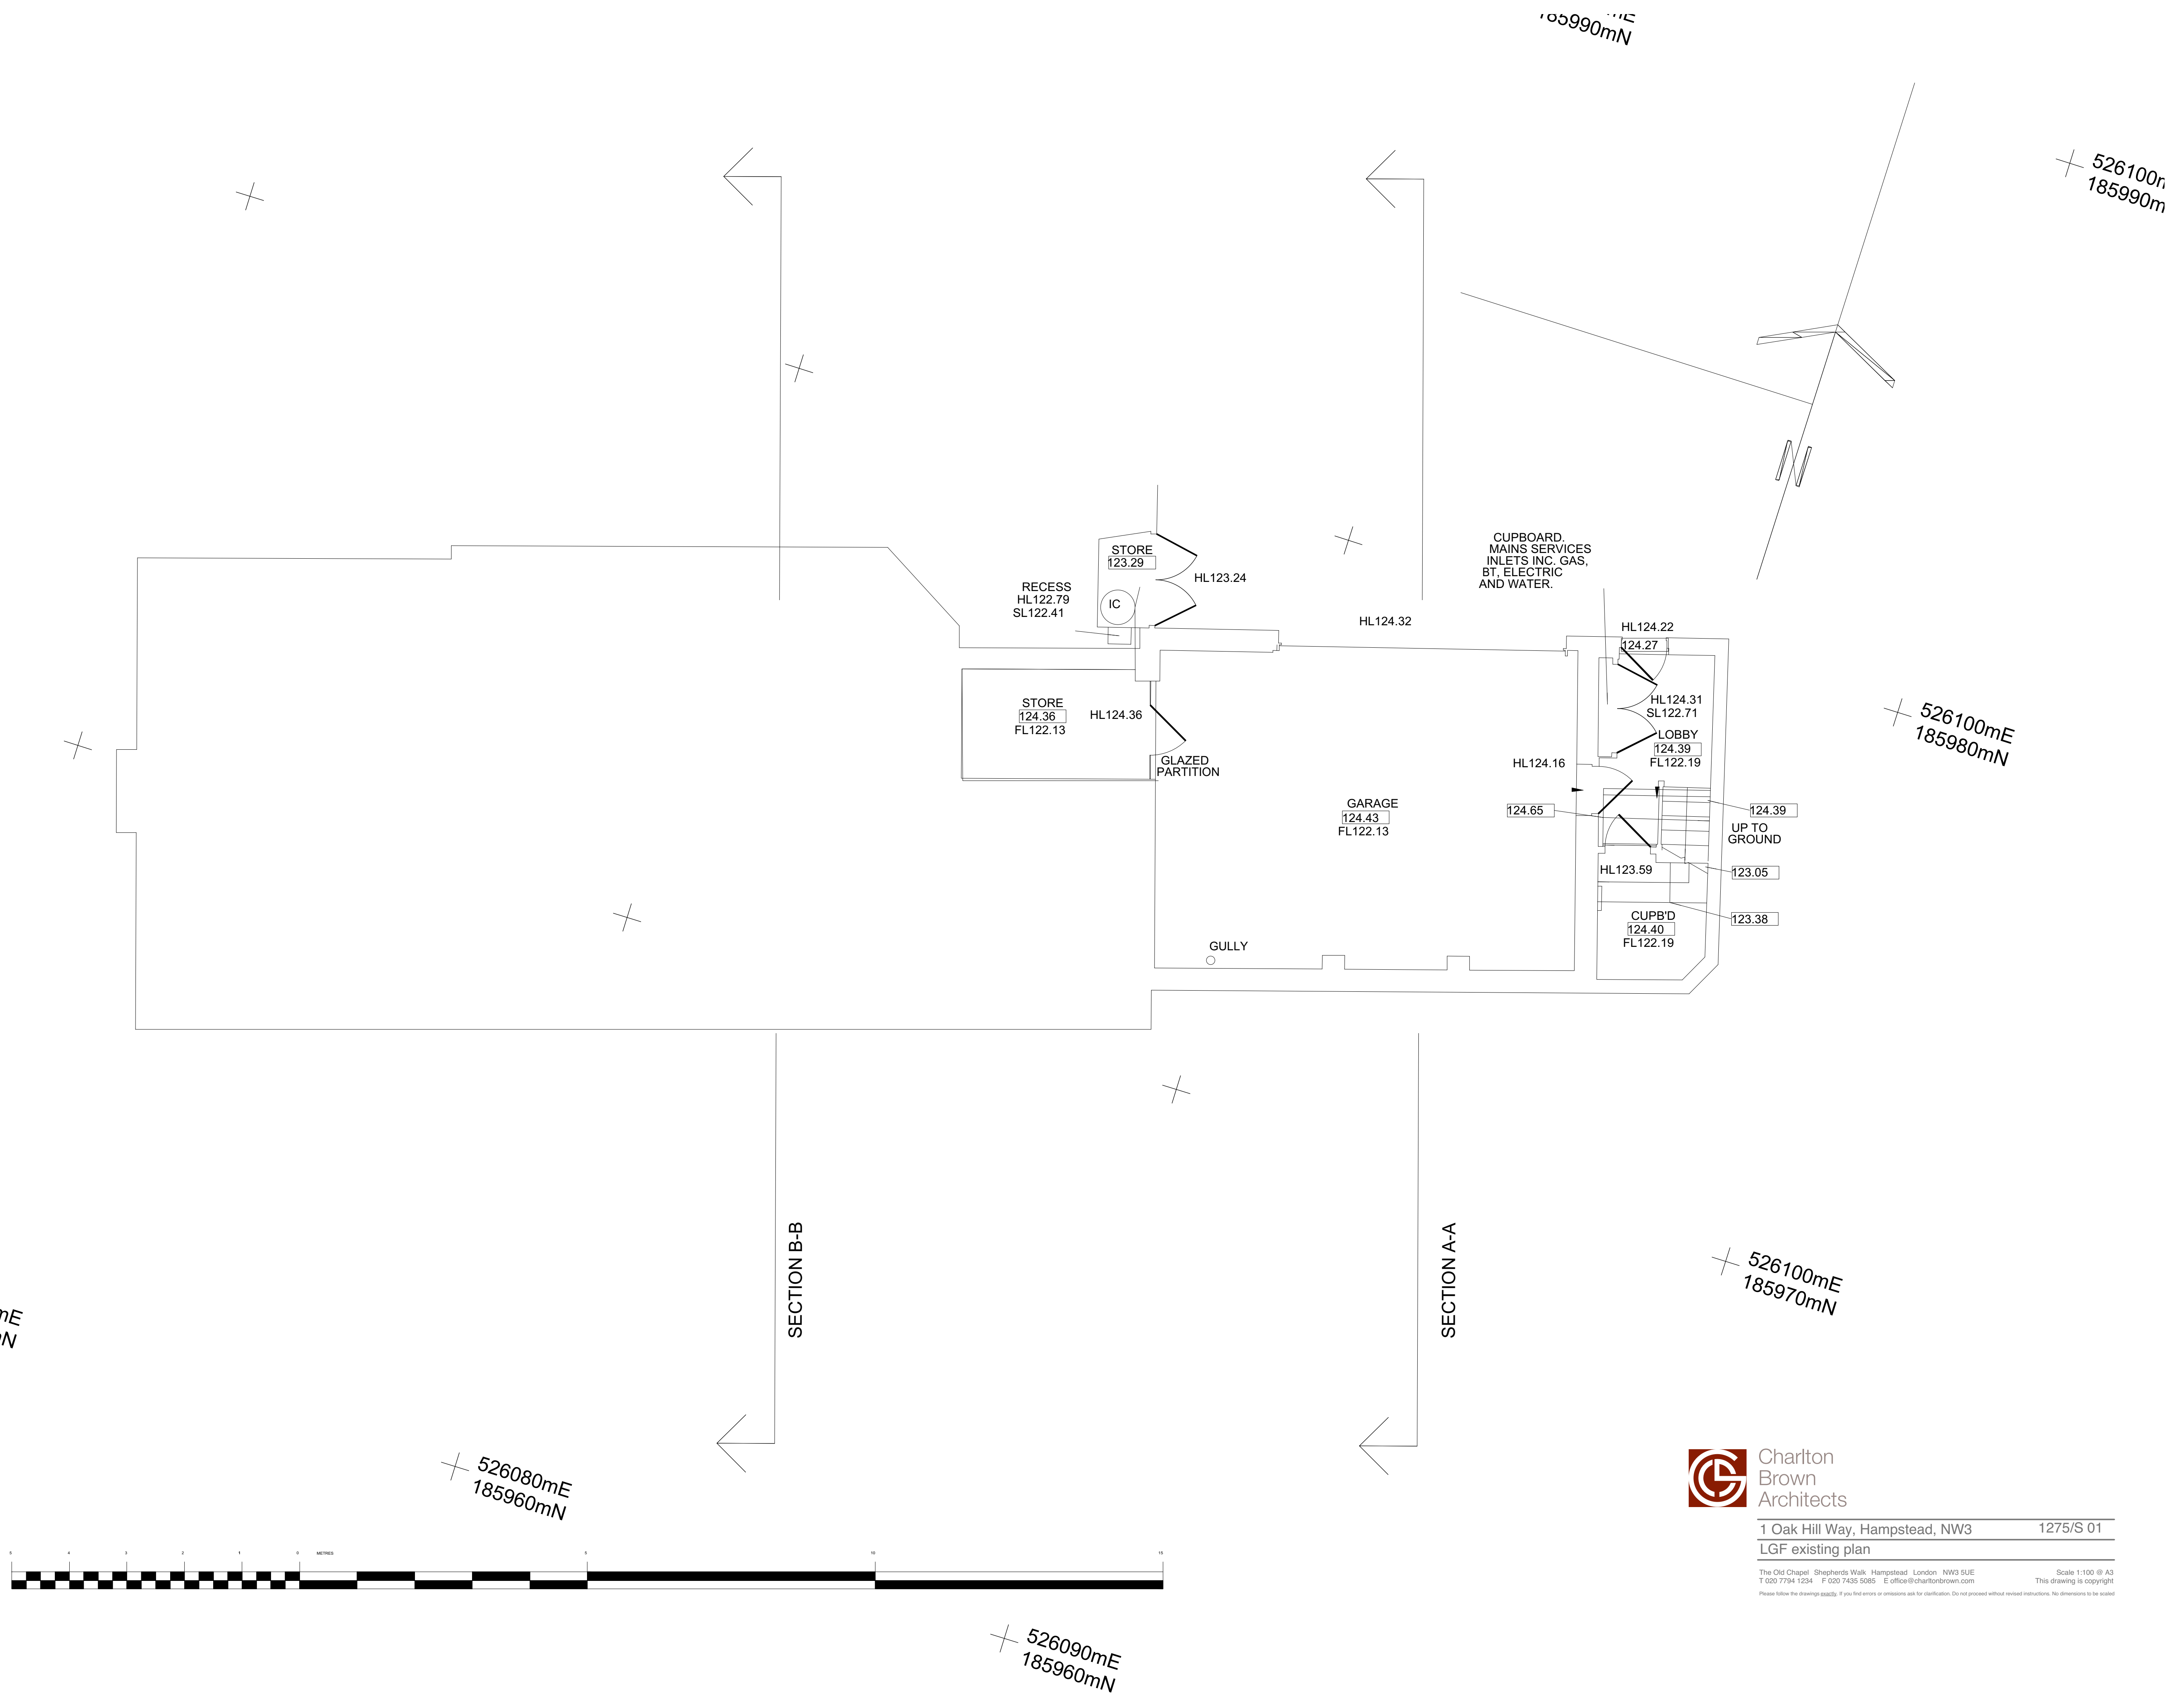

Charlton  
Brown  
Architects

1 Oak Hill Way, Hampstead, NW3  
LGF existing plan

1275/S 01

The Old Chapel, Shepherds Walk, Hampstead, London, NW3 5UE  
T 020 7794 1234 F 020 7435 5085 E office@charltonbrown.com

Scale 1:100 @ A3  
This drawing is copyright

Please follow the drawings exactly. If you find errors or omissions ask for clarification. Do not proceed without revised instructions. No dimensions to be scaled