

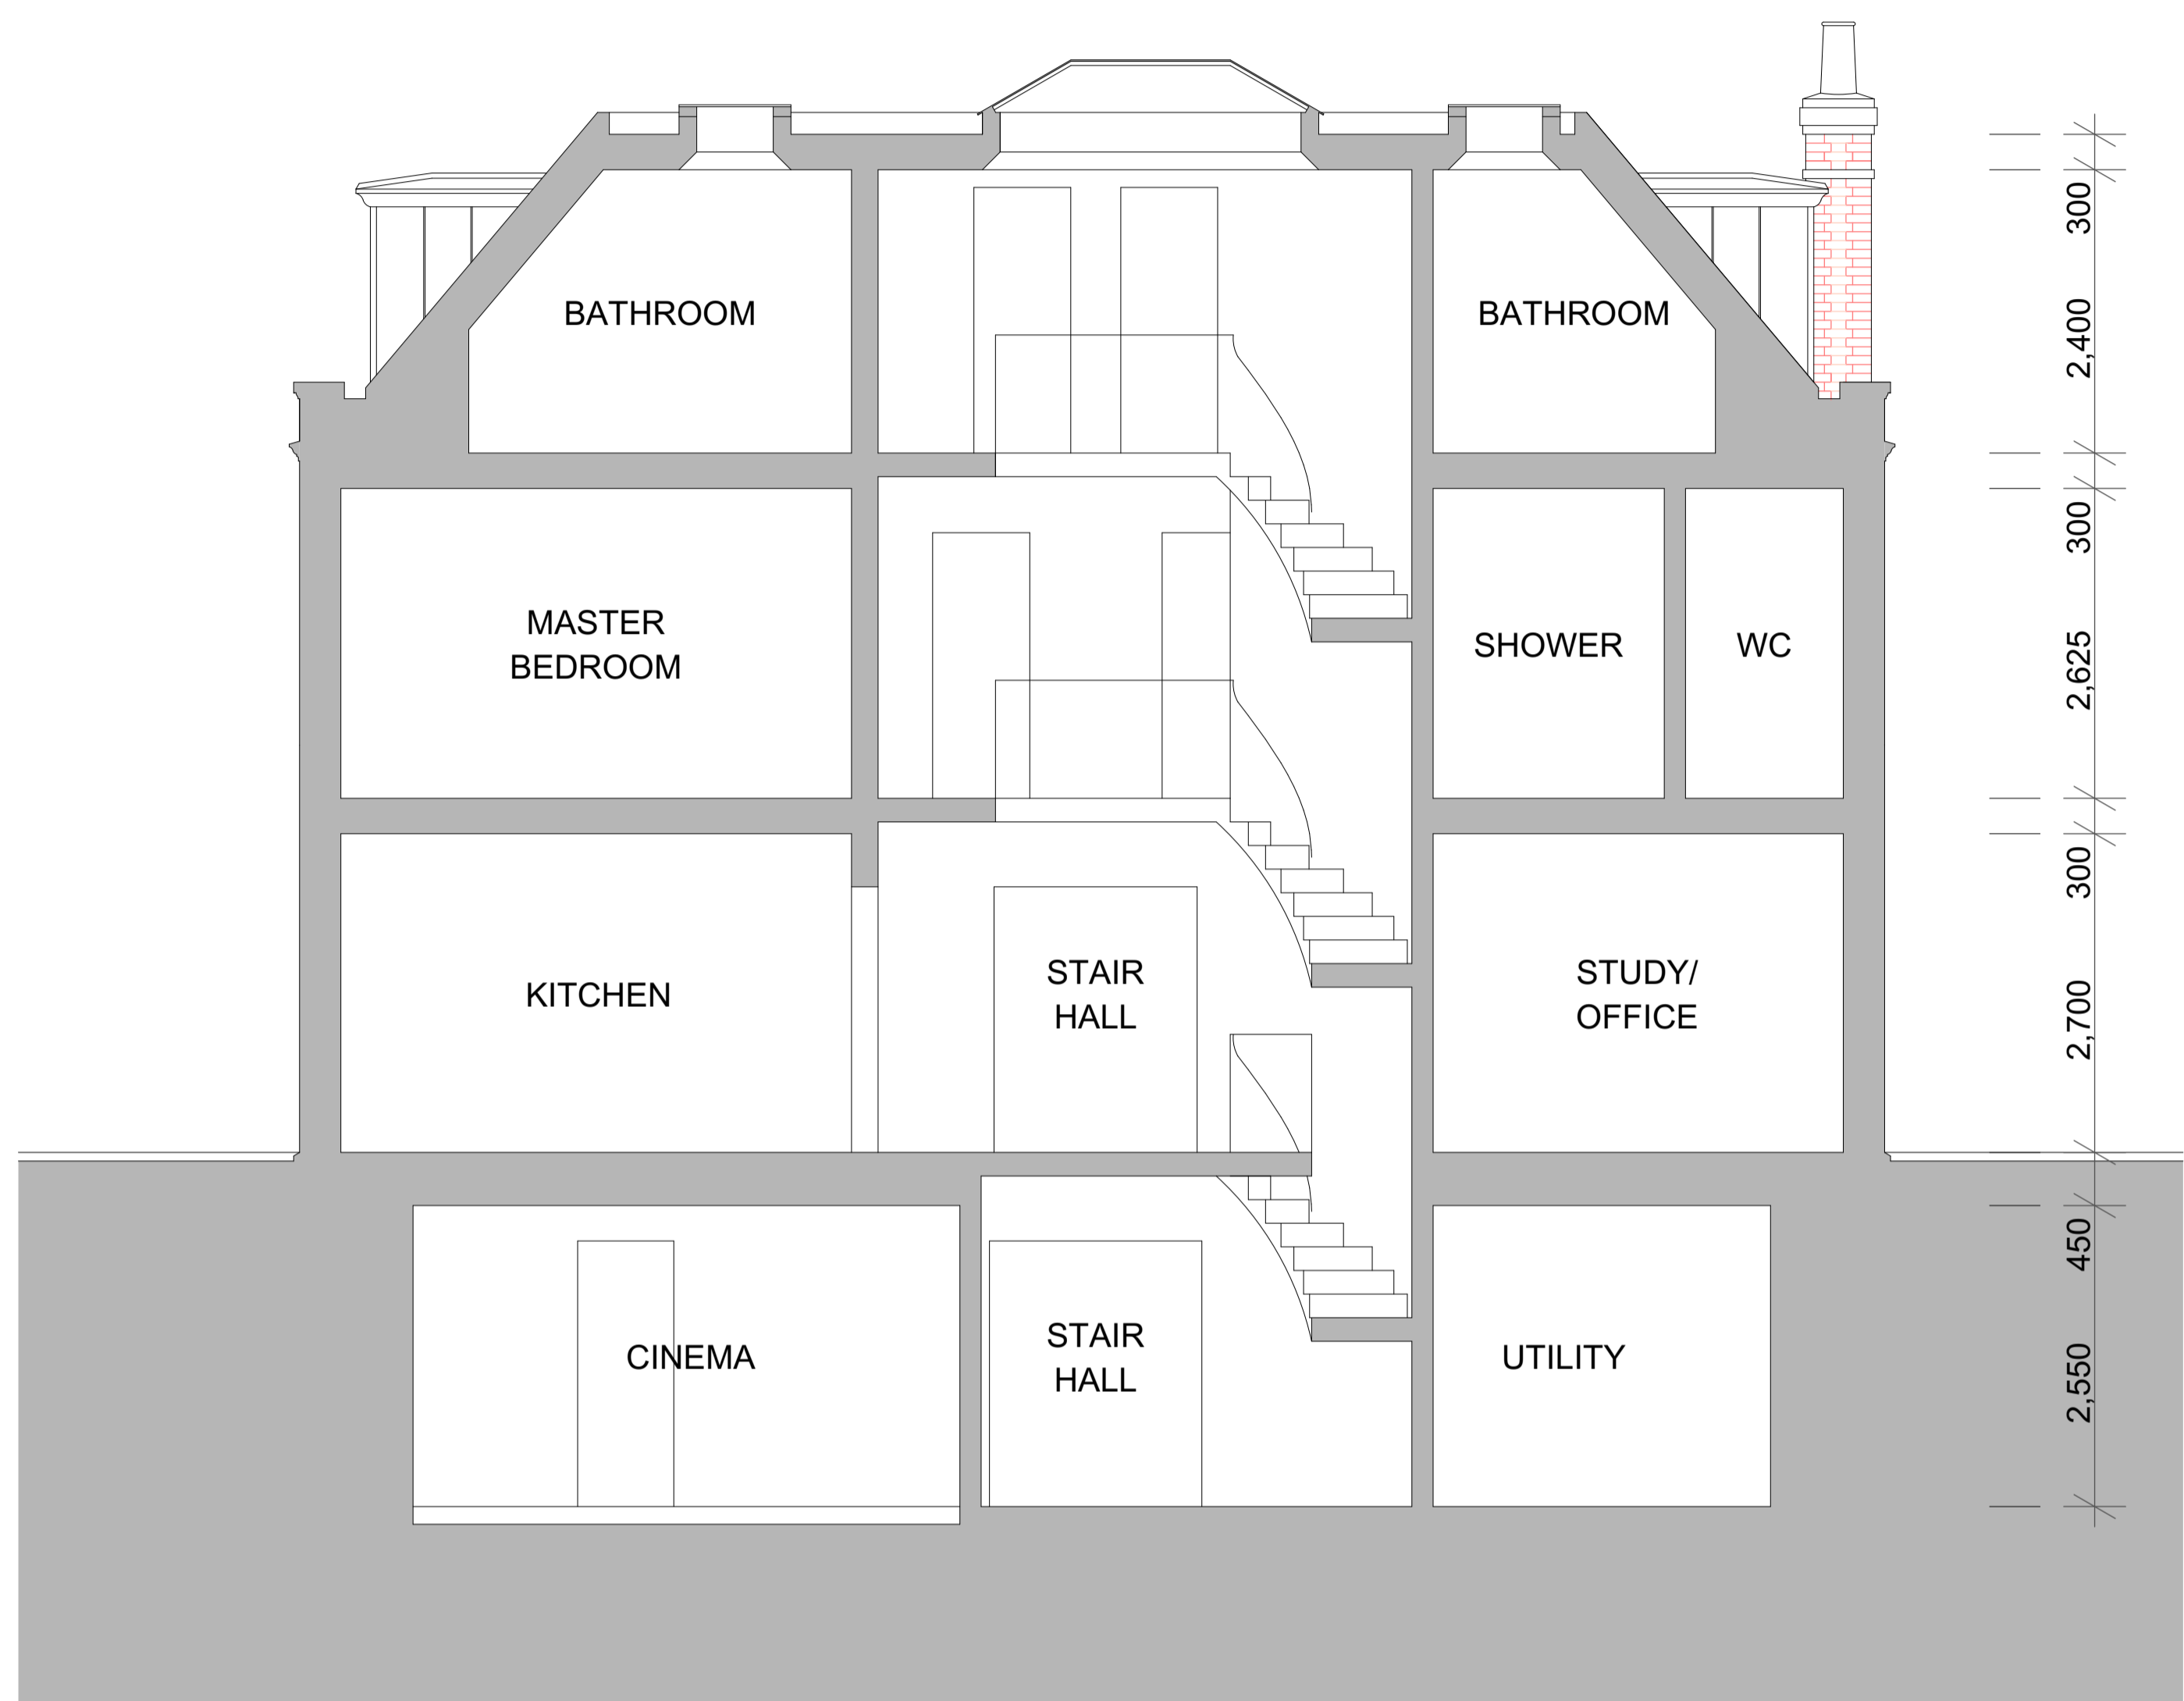



The copyright of this drawing is the property of  
 SHAUN KNIGHT ARCHITECTURE LIMITED  
 and may not be reproduced in any form without  
 prior written consent.

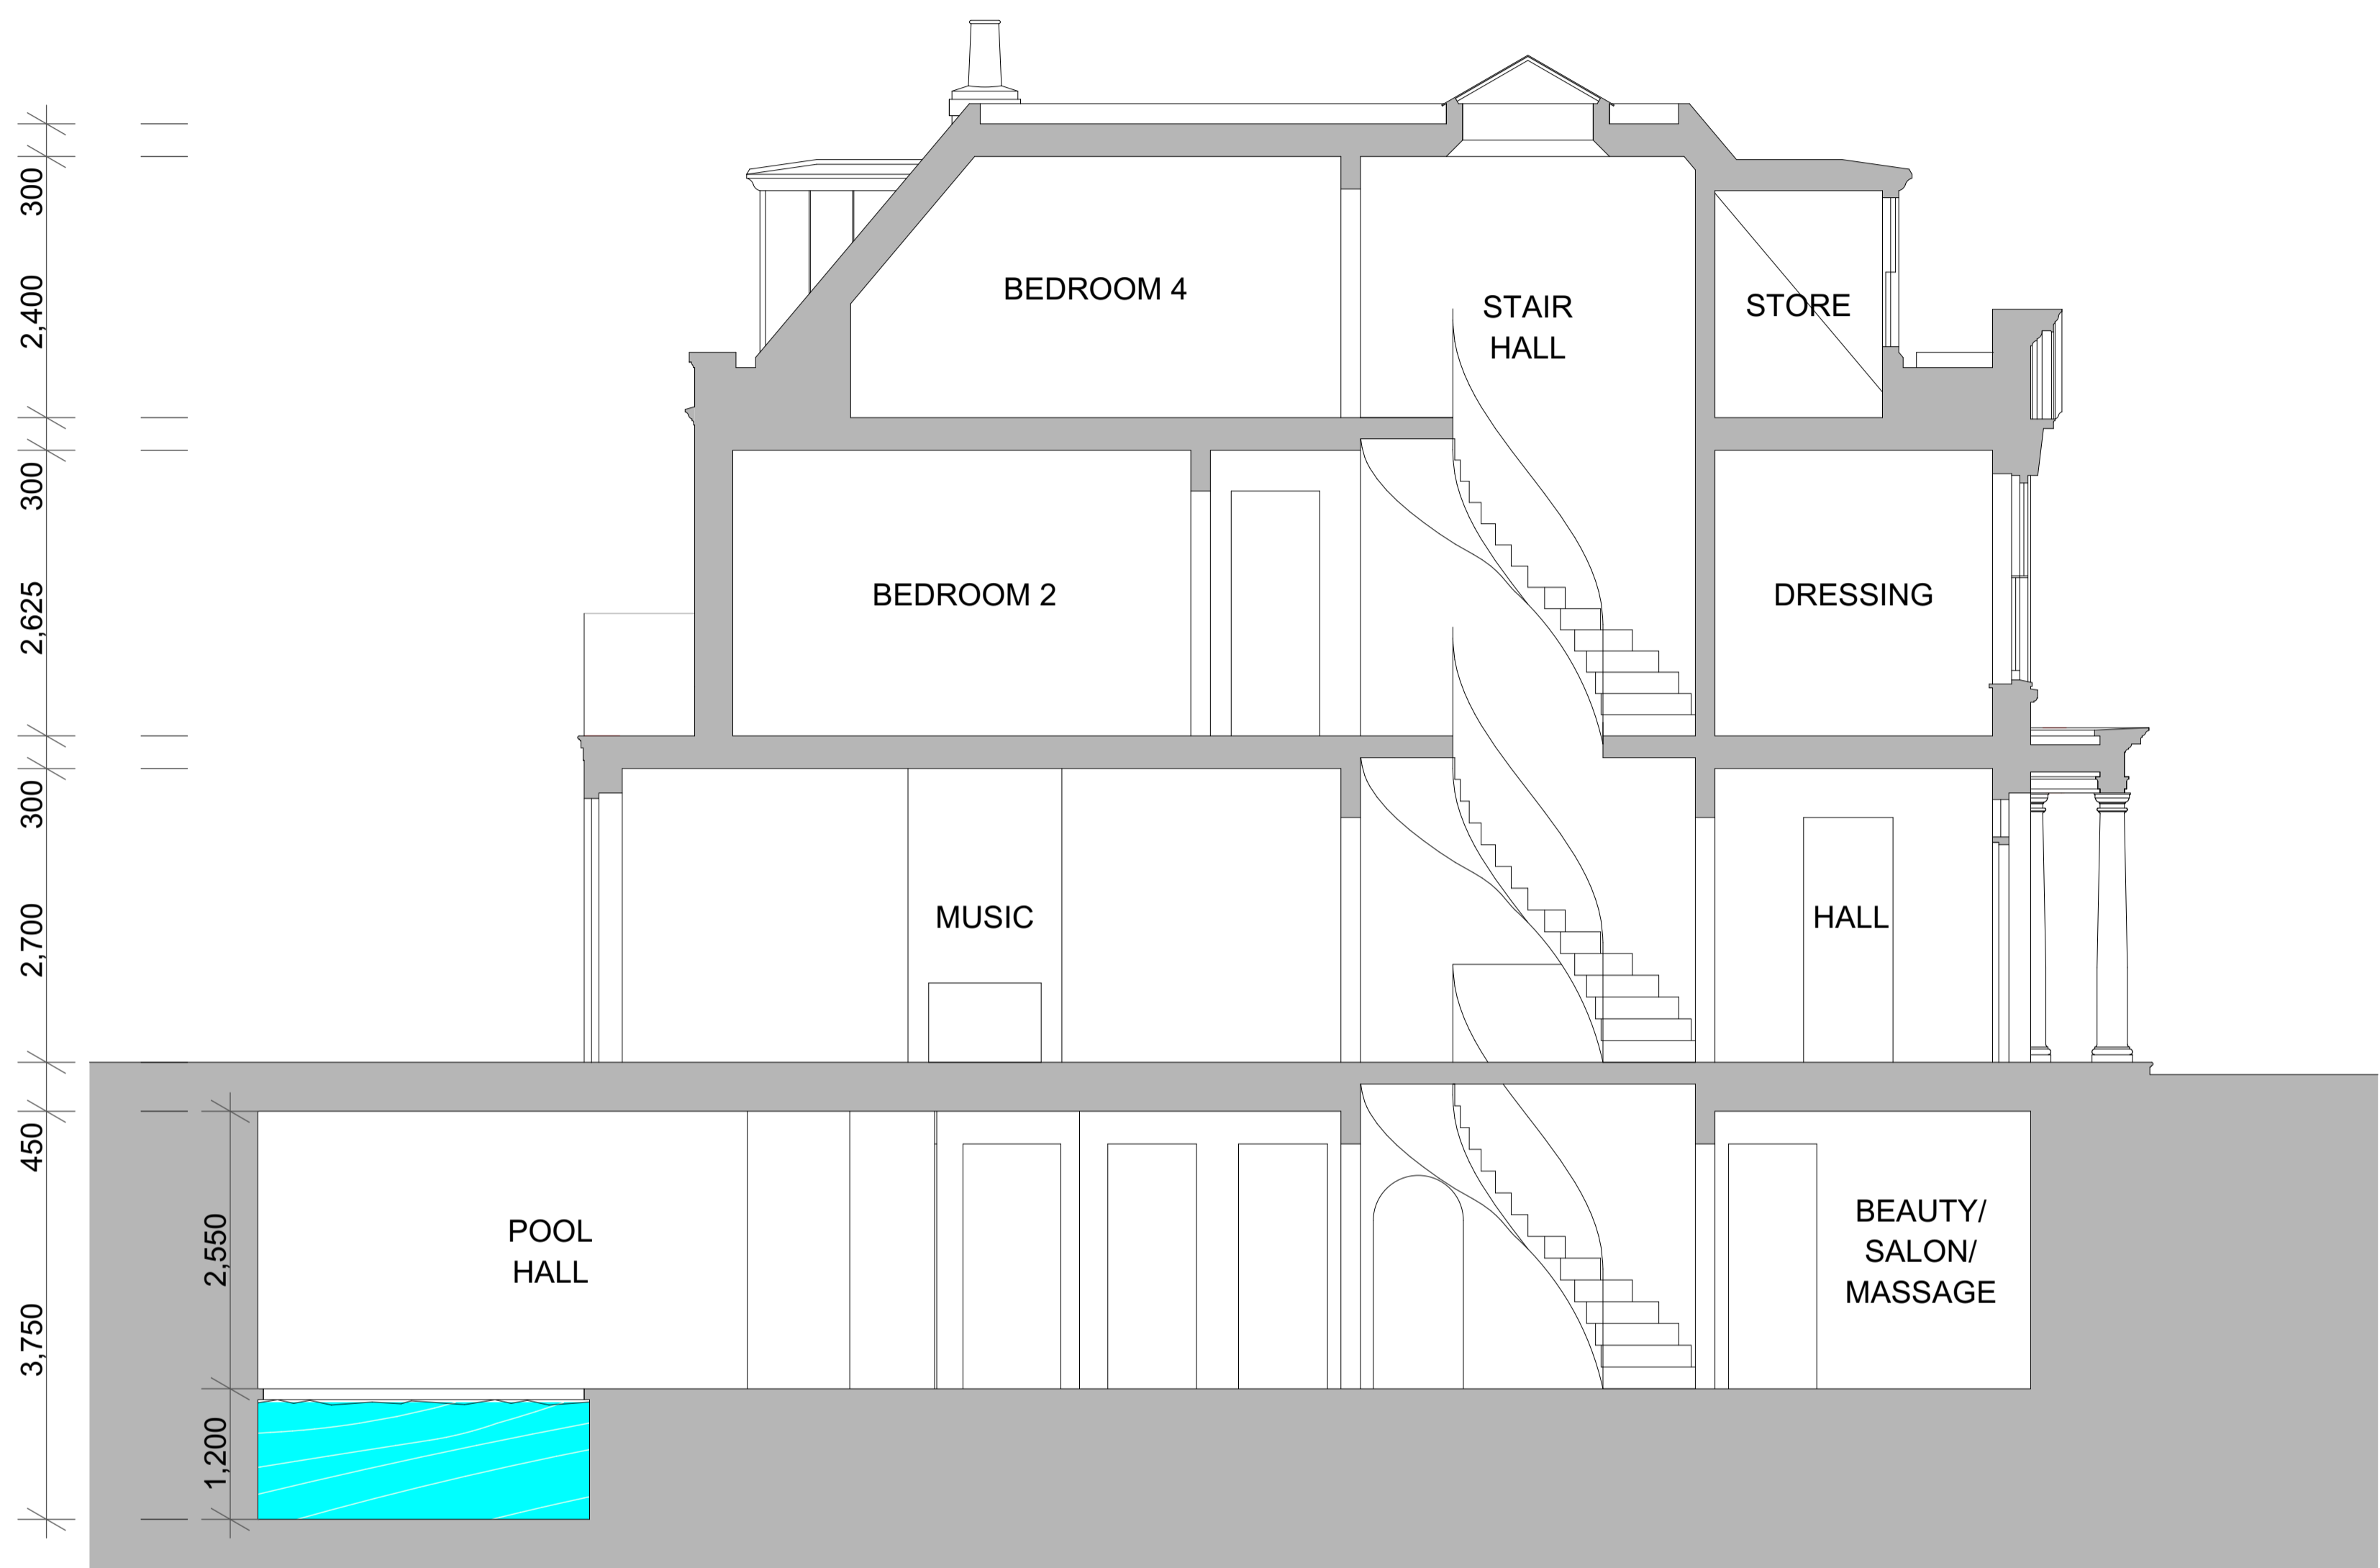

CROSS SECTION

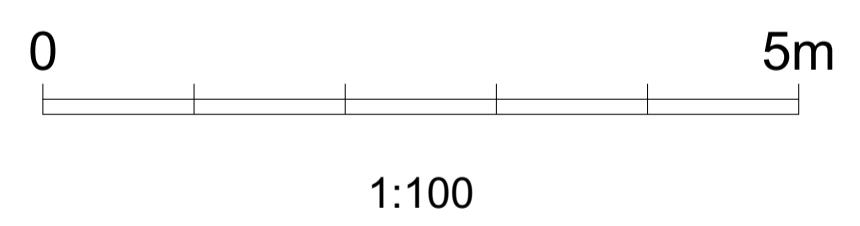

LONG SECTION

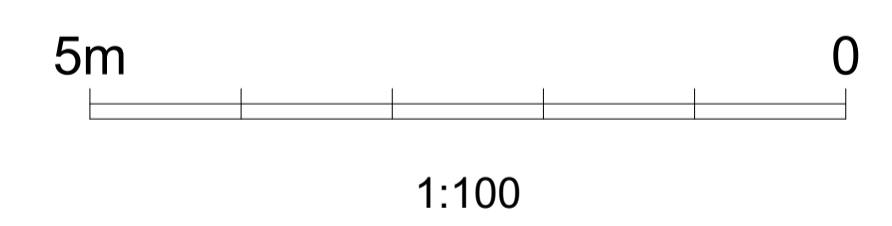

SHAUN KNIGHT  
 ARCHITECTURE  
 40 FALCON ROAD, HAMPTON  
 TW12 2RA  
 07824 815 258M  
 0208 287 0596T  
 E: skarchitecture@hotmail.co.uk  
 W: shaunknightarchitecture.com

PROJECT: LAND ADJACENT  
 1 ST JOHN'S WOOD PARK  
 TITLE : LONG AND CROSS  
 SECTIONS  
 Date: AUGUST 2015  
 Scale: 1:100 Drawn: SDK  
**DRAWING NUMBER: 007**