
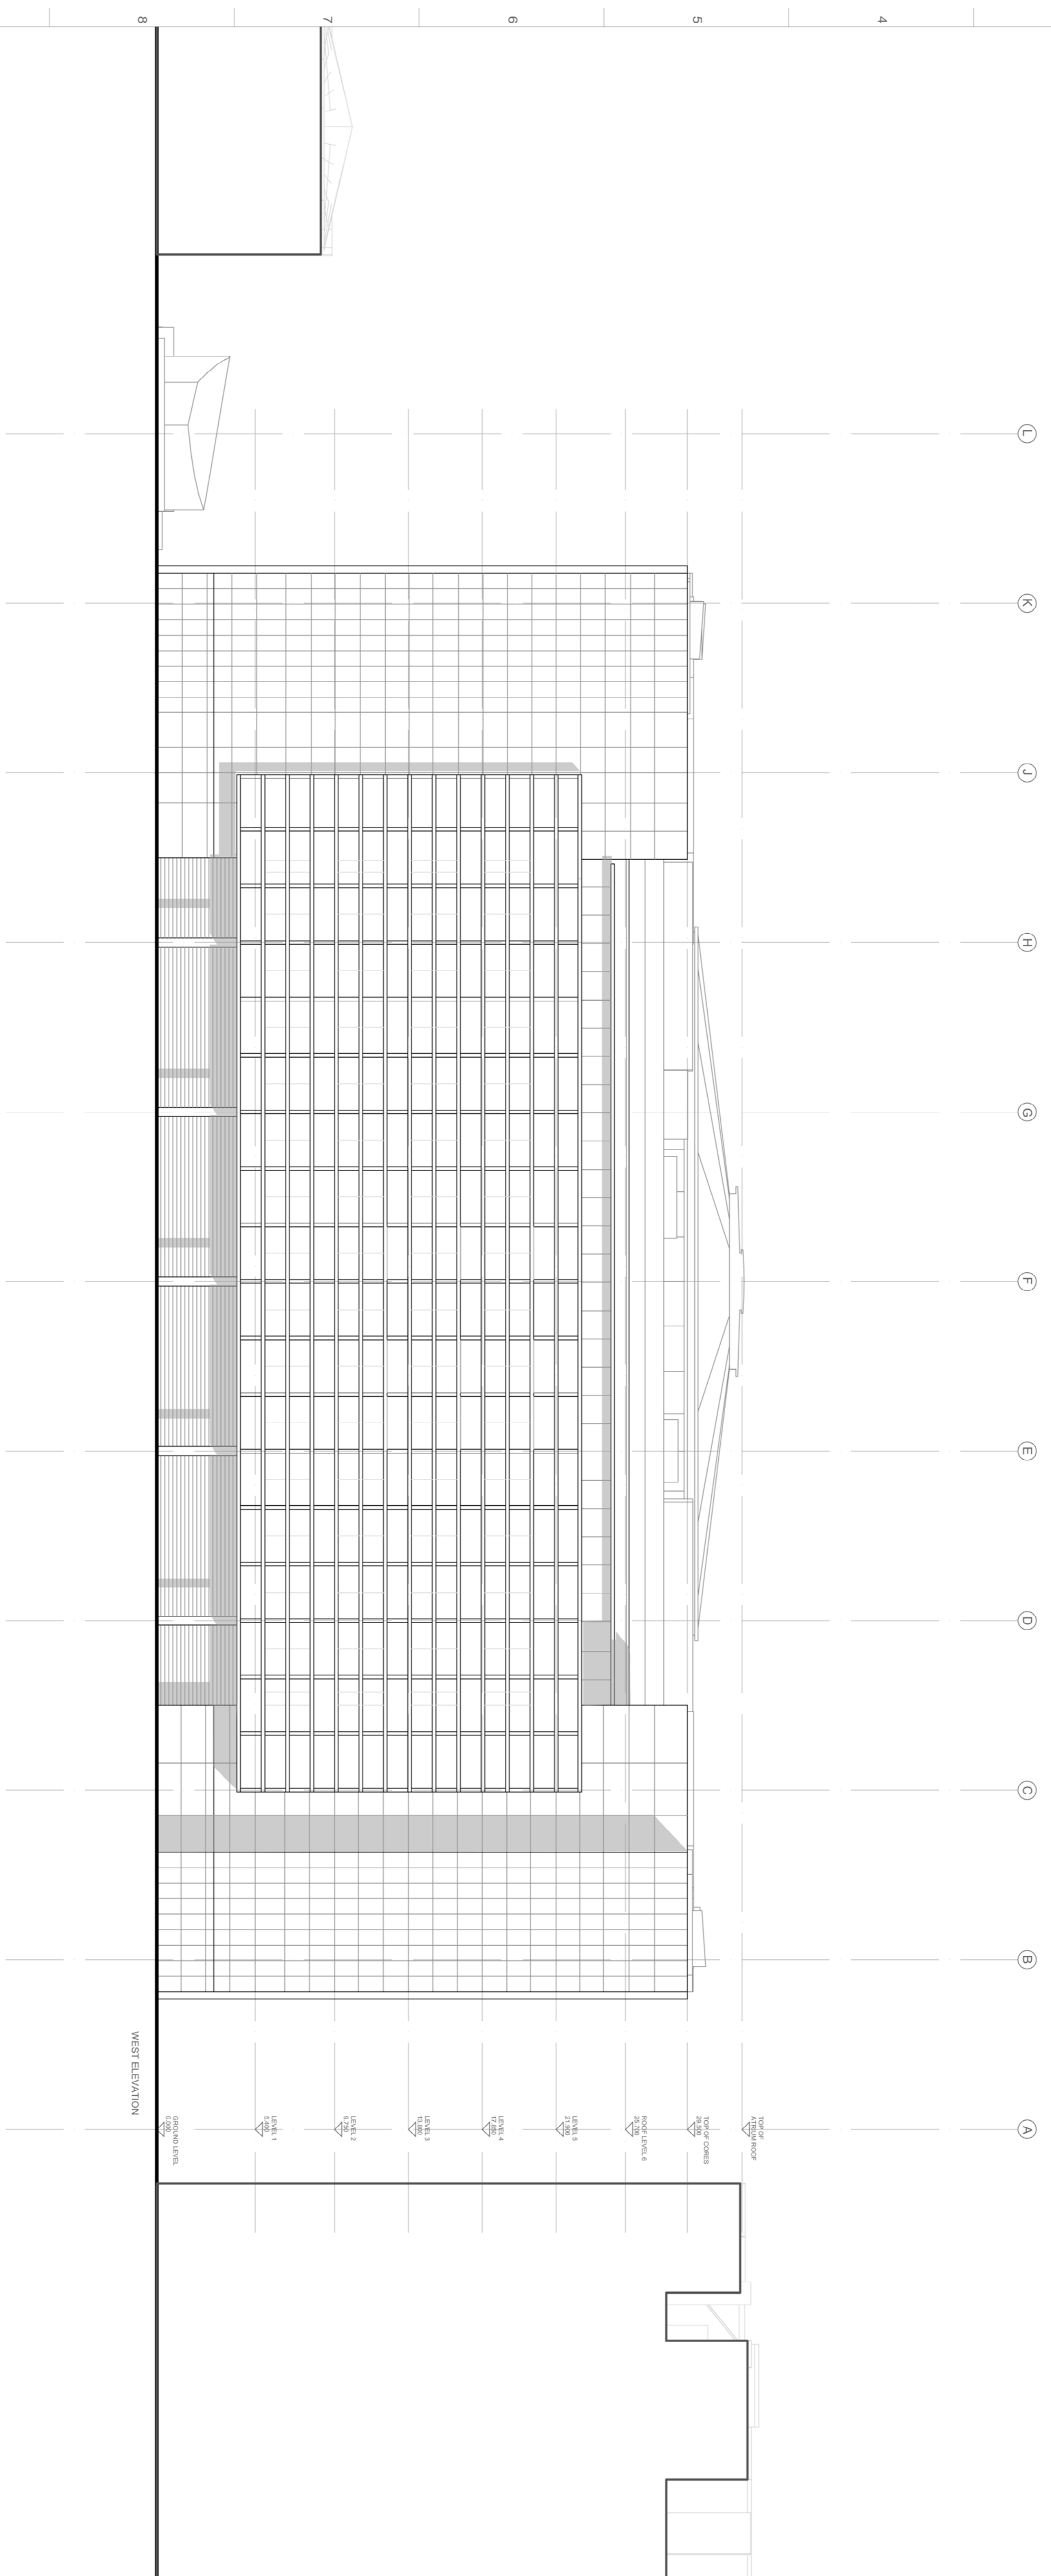


A1 A B C D E F G H I J K L M N

1 2 3 4 5 6 7 8 9 10 11

FIGURED DIMENSIONS ONLY TO BE USED

Safety, Health and Environmental Information
 In addition to the hazards, a number of other risks are associated with the types of work detailed on this drawing and noted in the role the following:
 • It is assumed that all works on this drawing will be carried out by a competent contractor working, where appropriate, to an approved method statement.
 • Where applicable, significant residual risks are highlighted in the body of the drawing.

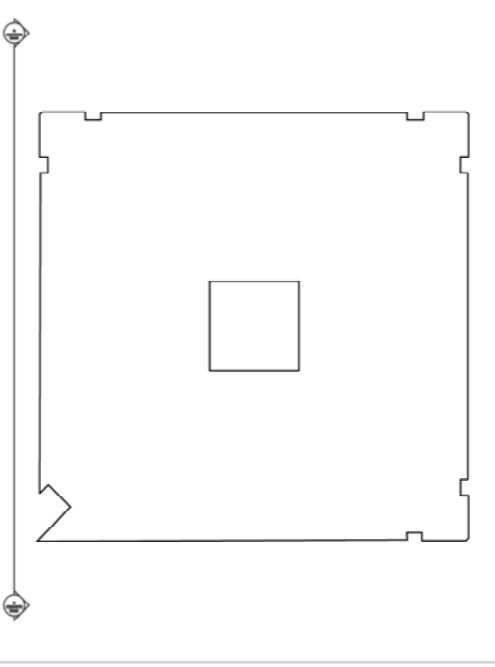

Issue	Date	Description
2	08.09.15	CLOPUD-FINAL ISSUE
1	04.09.15	CLOPUD-PRV-F

Key Plan (NTS)

ARUP ASSOCIATES

8 Fitzroy Street
 W1T 4BJ
 Tel: 020 7765 2525
 fax: 020 7755 2561
 email: rlr@arupassociates.com

Client
British Land

Job Title
Triton Square

Drawing Title
**General Arrangement Plan
 Proposed
 Elevation West**

Scale at A1 1:200 Scale at A3 1:400

Discipline Architecture
 Job No. Drawing Status
244617 CLOPUD

Drawing No. **244617-A_A-XX-XX-DR-AX-30511** Issue **P1**

