


0613(SK)743
Waitrose Kings Cross
Signage Illumination

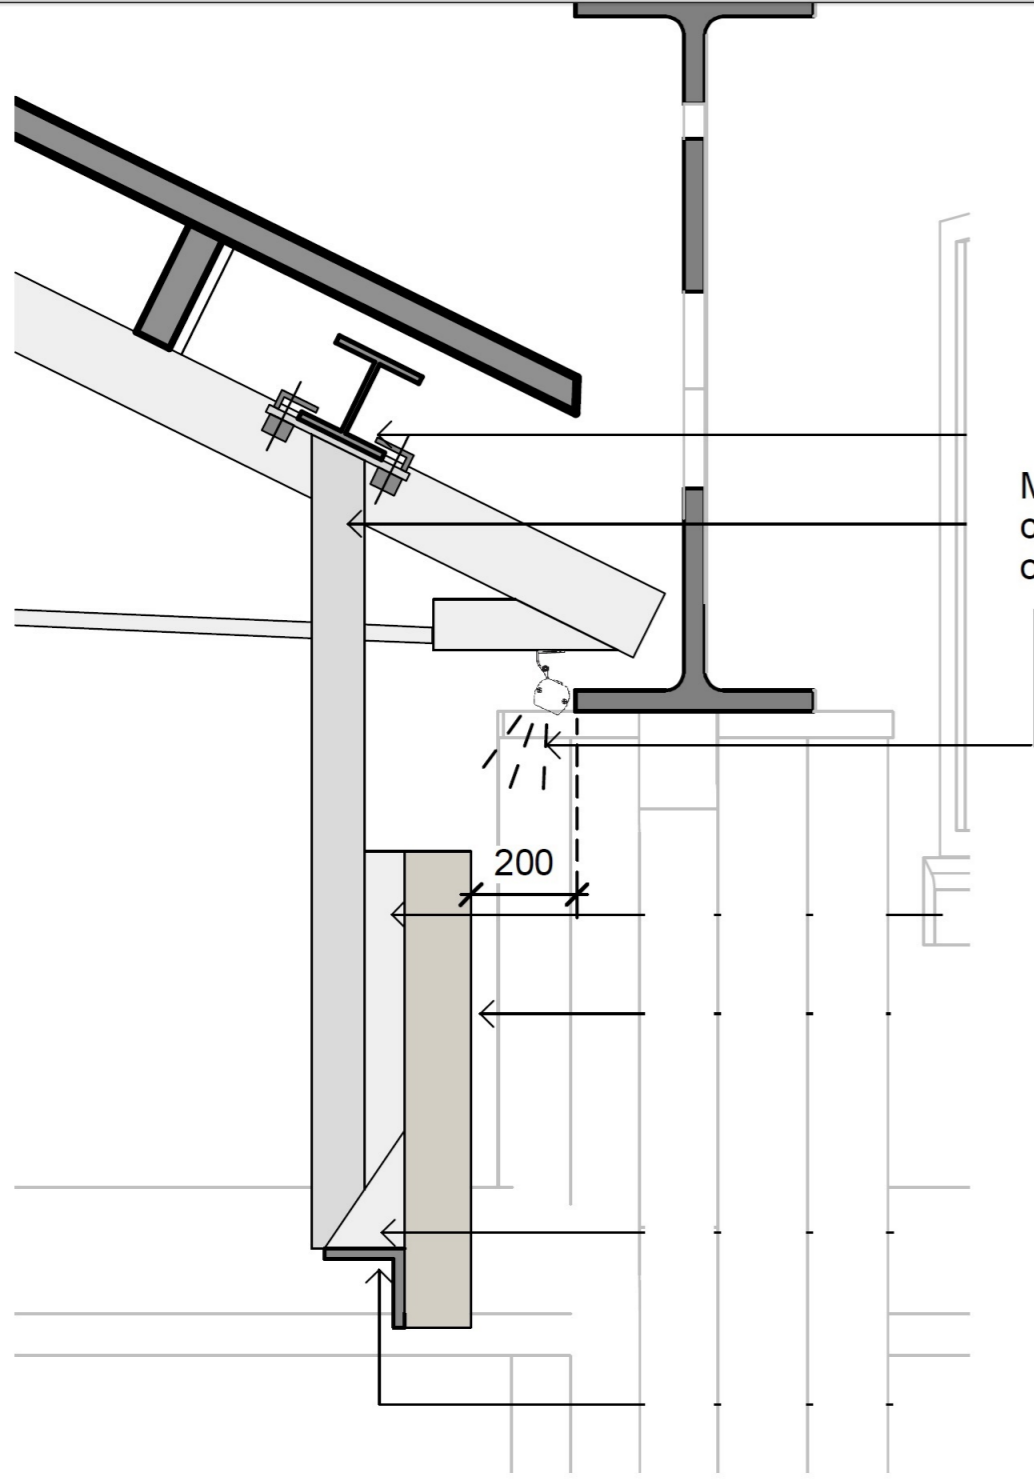

Midpower linear LED system installed continuously across full width of sign. Lumen output: 6250.



Dimensions

