


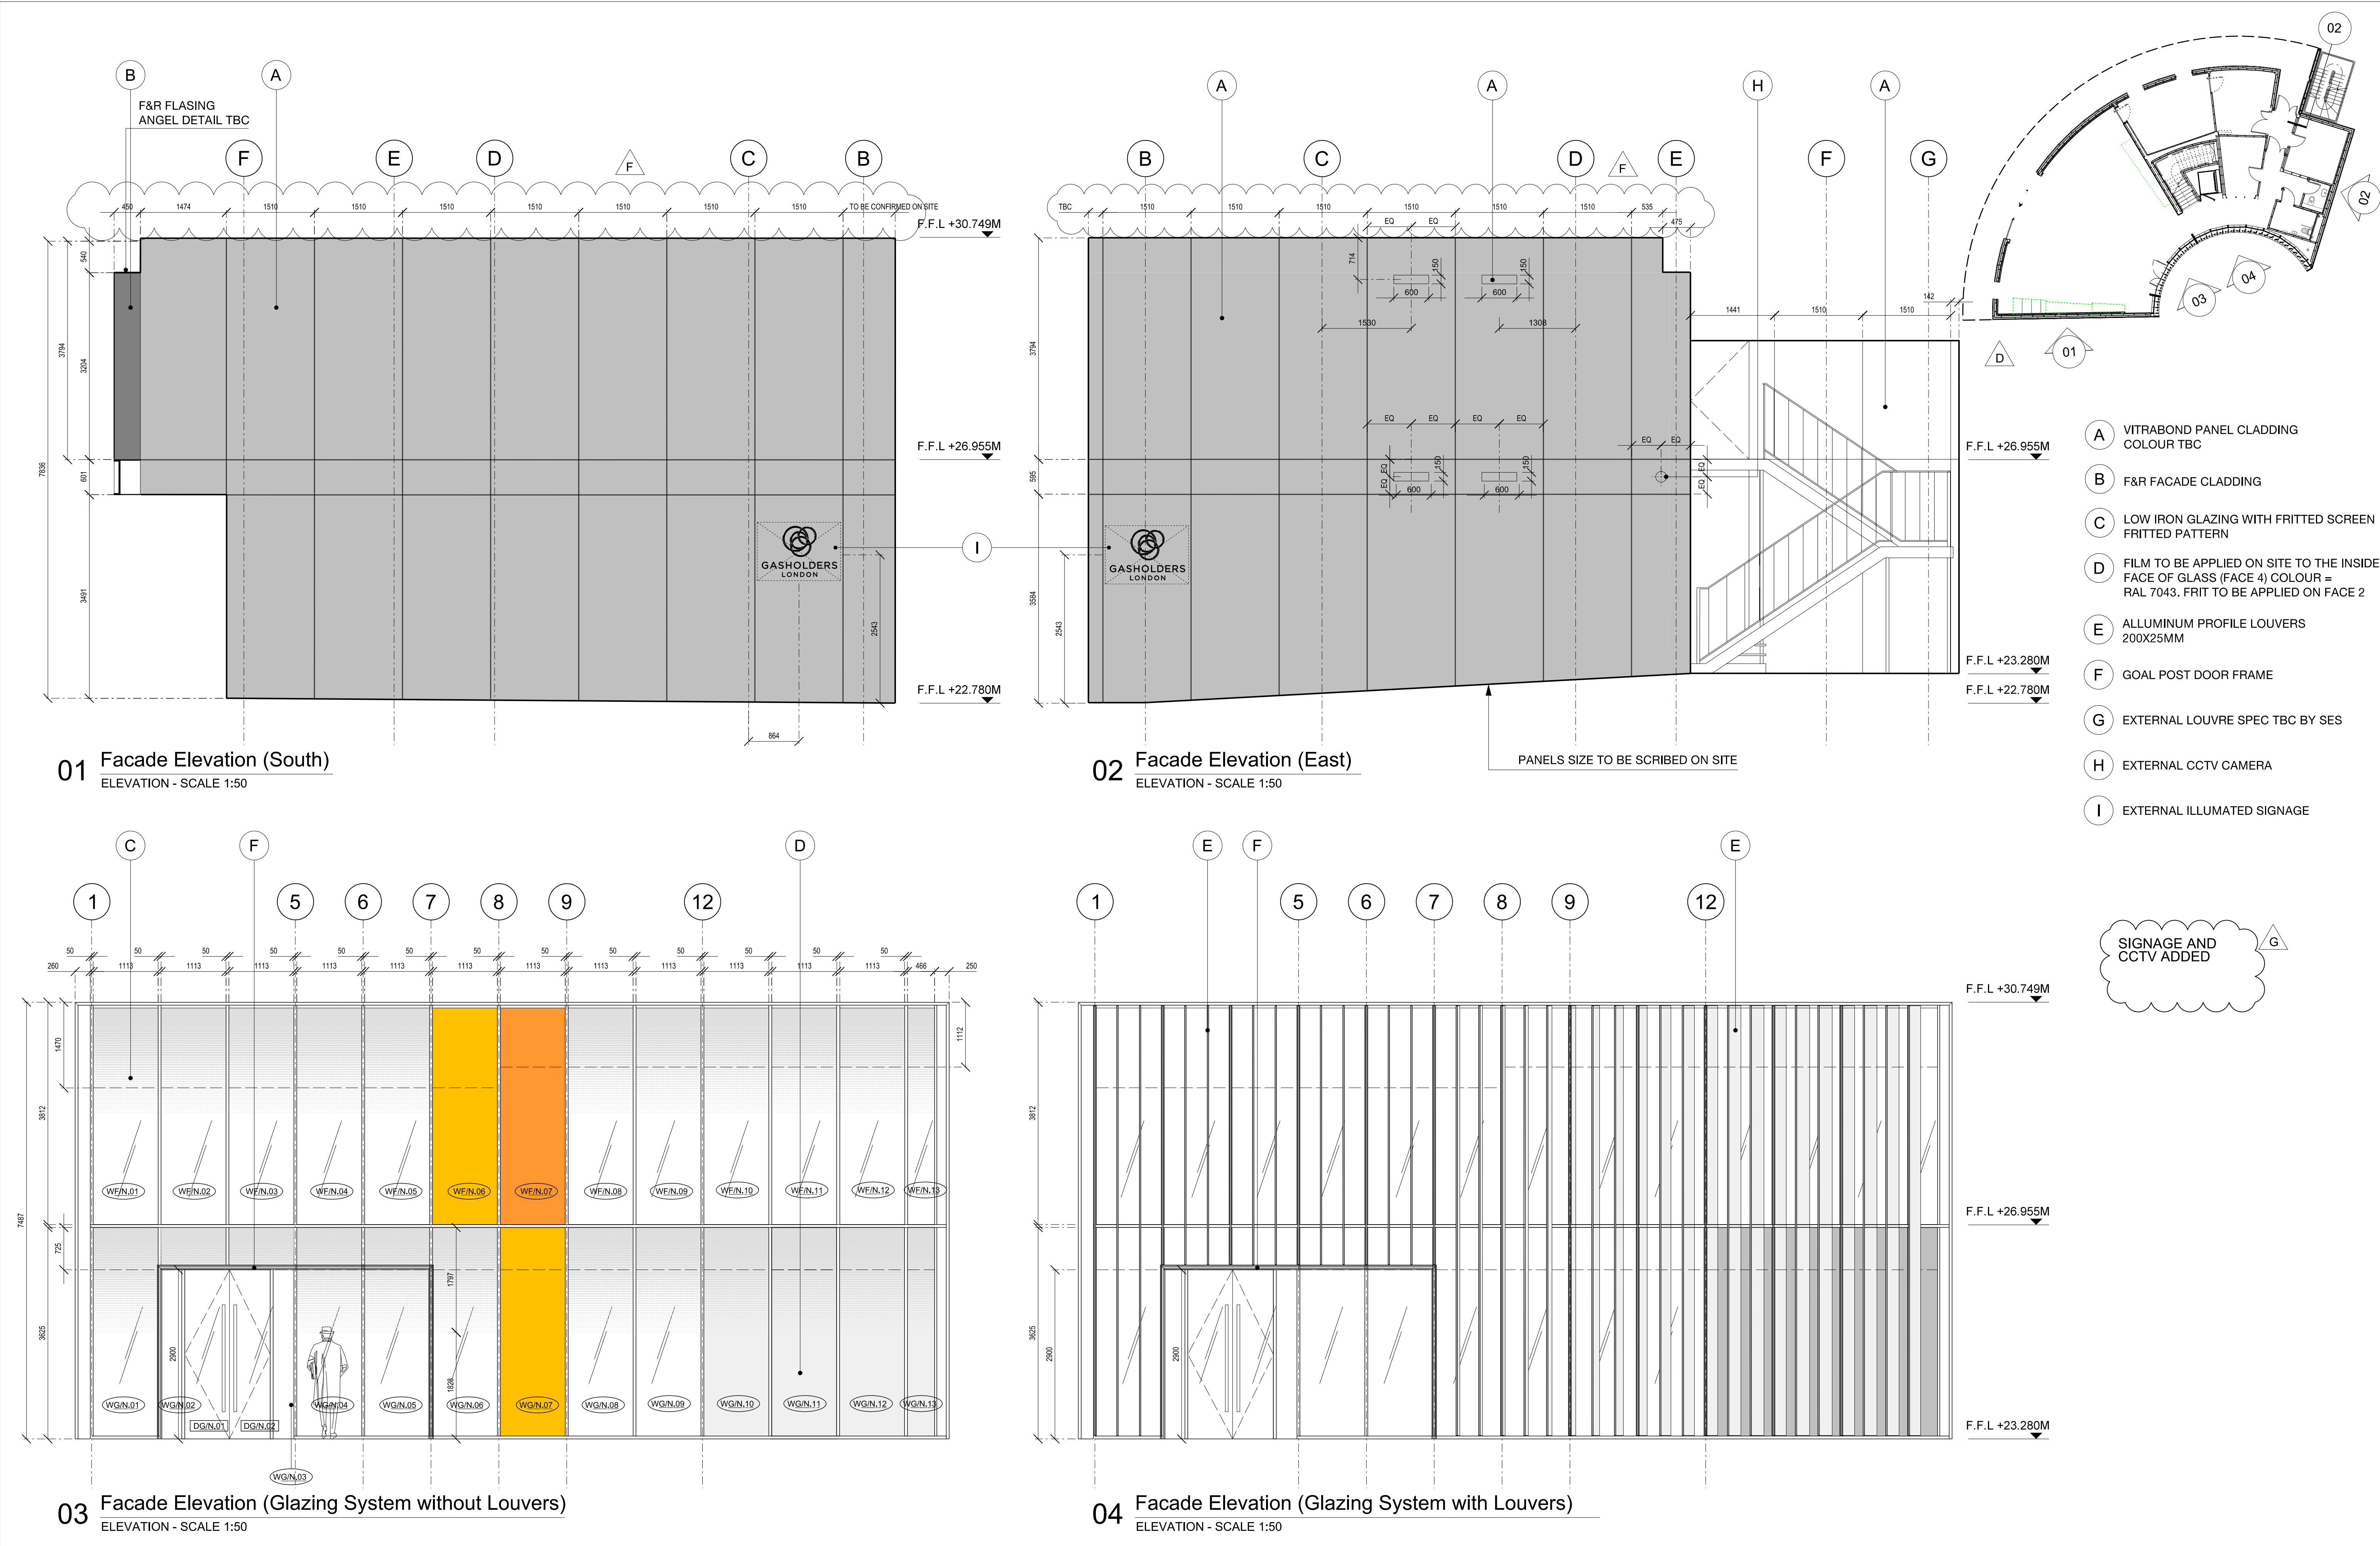

Rev	Date	Description	By	Chkd
A	12/05/2015	FOR COMMENT	DW	GC
B	18/05/2015	FOR COMMENT	DW	GC
C	01/06/2015	FOR COMMENT	DW	GC
D	29/06/2015	FOR COMMENT	DW	GC
E	15/07/2015	FOR COMMENT	DW	DW
F	07/08/2015	FOR COMMENT	DW	DW
G	10/08/2015	FOR COMMENT	DW	DW

Do not Scale. Use figured dimensions only. All dimensions to be checked on site

All drawings to be read in conjunction with the Engineers' drawings. Any discrepancies between consultants drawings to be reported to the Architect before any work commences.

The Contractor's attention is drawn to the Health & Safety matters identified in the Health & Safety plan as being potentially hazardous.

These items should not be considered as a complete and final list. The Work Package Contractor's normal Health and Safety obligations still apply when undertaking constructional operations both on and off site.

FOR COMMENT

33 Bowling Green Lane London EC1R 0BJ	+44 (0) 20 7608 7900 T +44 (0) 20 7608 7901 F www.wilkinsonseyre.com	Project: GASHOLDERS MARKETING SUITE Title: ELEVATION UNROLLED SOUTH AND EAST FACADE Scale @A1: 1:50 Drawing and CAD File Number: KX_WEA1090_A_F1_4000 Rev: G
---	--	--

WilkinsonEyre.Architects