


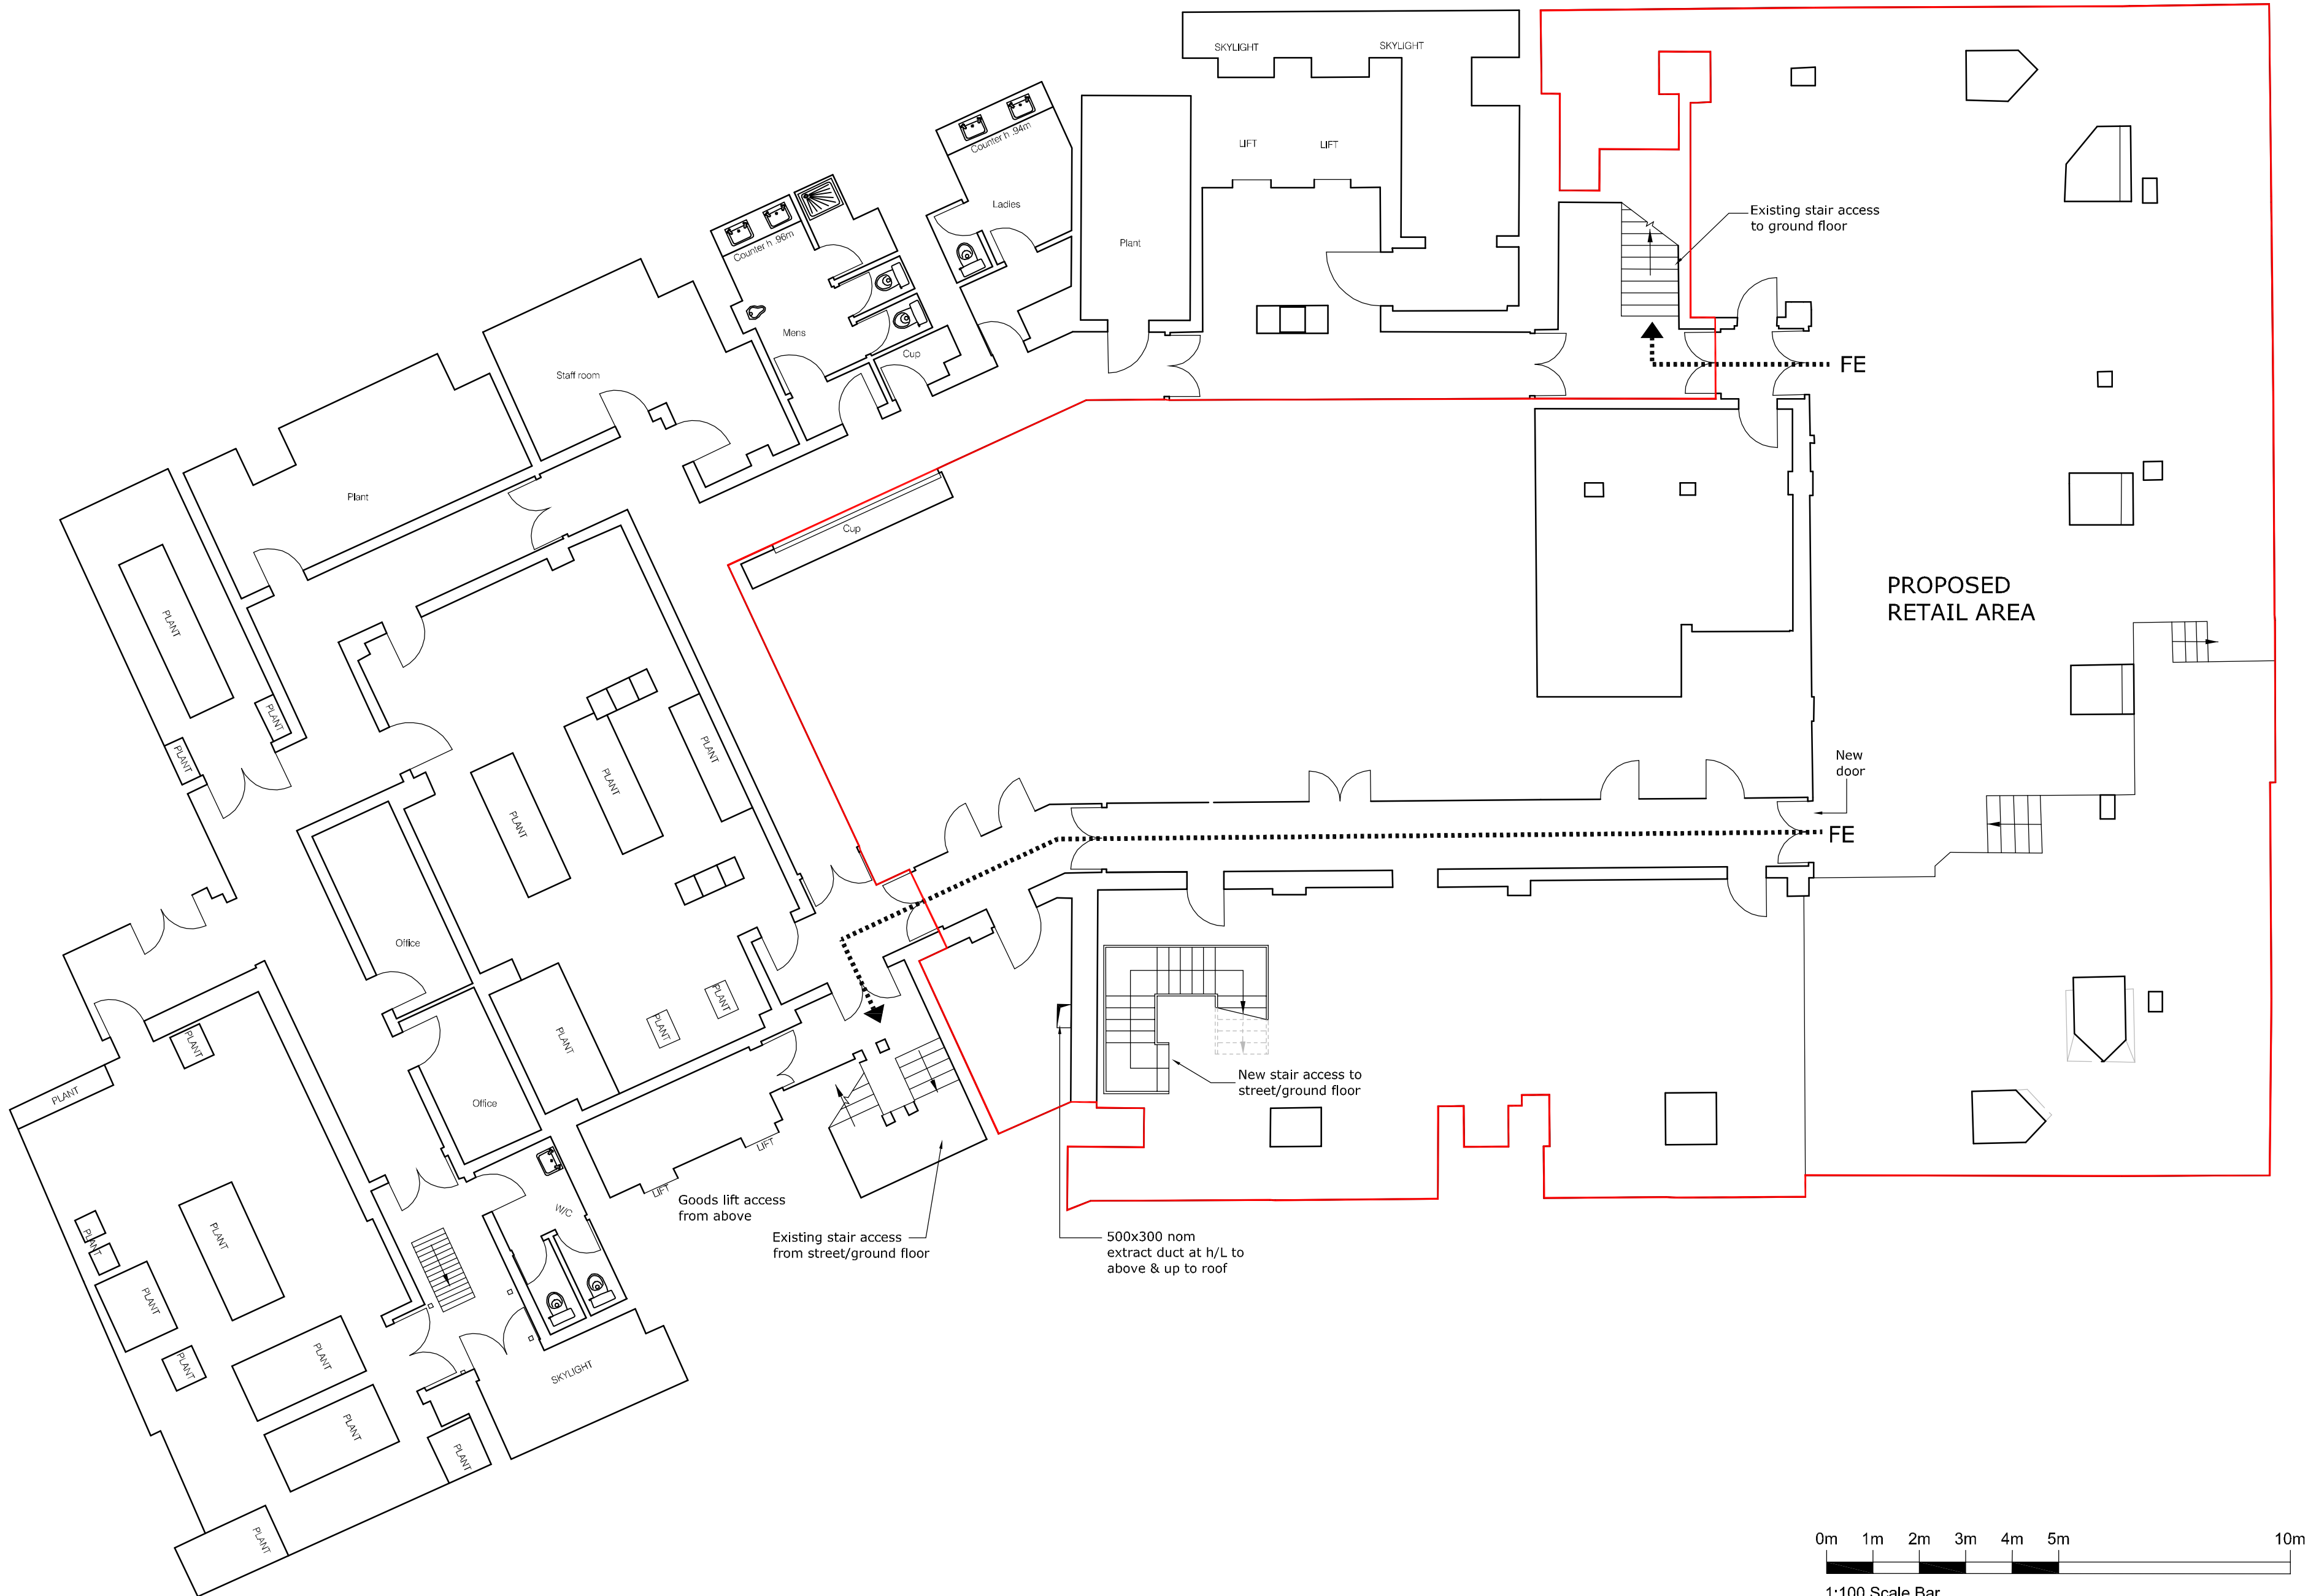

All discrepancies to be reported to ttsp.
Do not scale this drawing. All dimensions to be checked on site.

NOTES.
1. THIS DRAWING IS BASED UPON MURPHY SURVEYS LTD. DRG.
No MS11.1336-775

Proposed retail area



A 10.07.15 Proposed Retail Area modified. GG IM
New stairs to ground floor added.

Rev	Date	Revisions	By	Ch'd
-----	------	-----------	----	------

Drawing Status				
FOR PLANNING				

Project title
65 Kingsway
London

Drawing title
Planning - Retail - Change of use
Proposed
Basement

Sheet	Scale	Date	Drawn	Ch'd
A2	1:100	16.07.15	GG	IM

Project no 3017	Rev A
Drawing no 05604	

ttsp ARCHITECTURE
+ DESIGN

TTSP 90-98 Goswell Road London EC1V 7SD
+44 (0)20 7490 8899 www.ttsp.com