


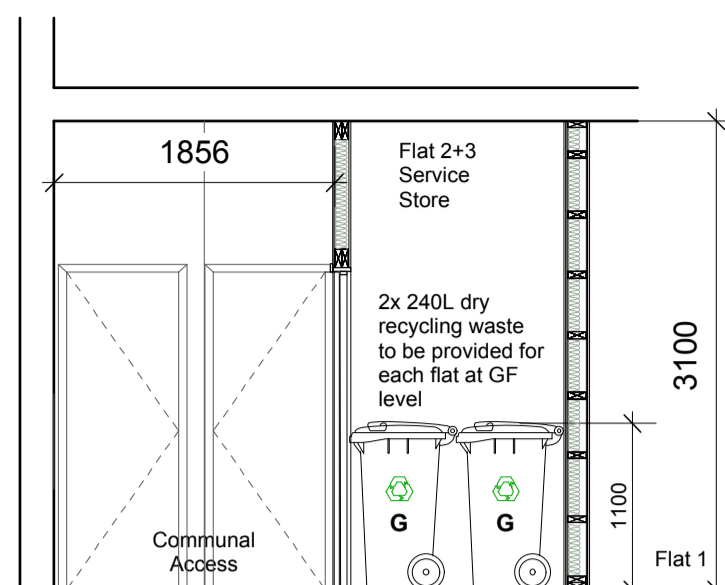


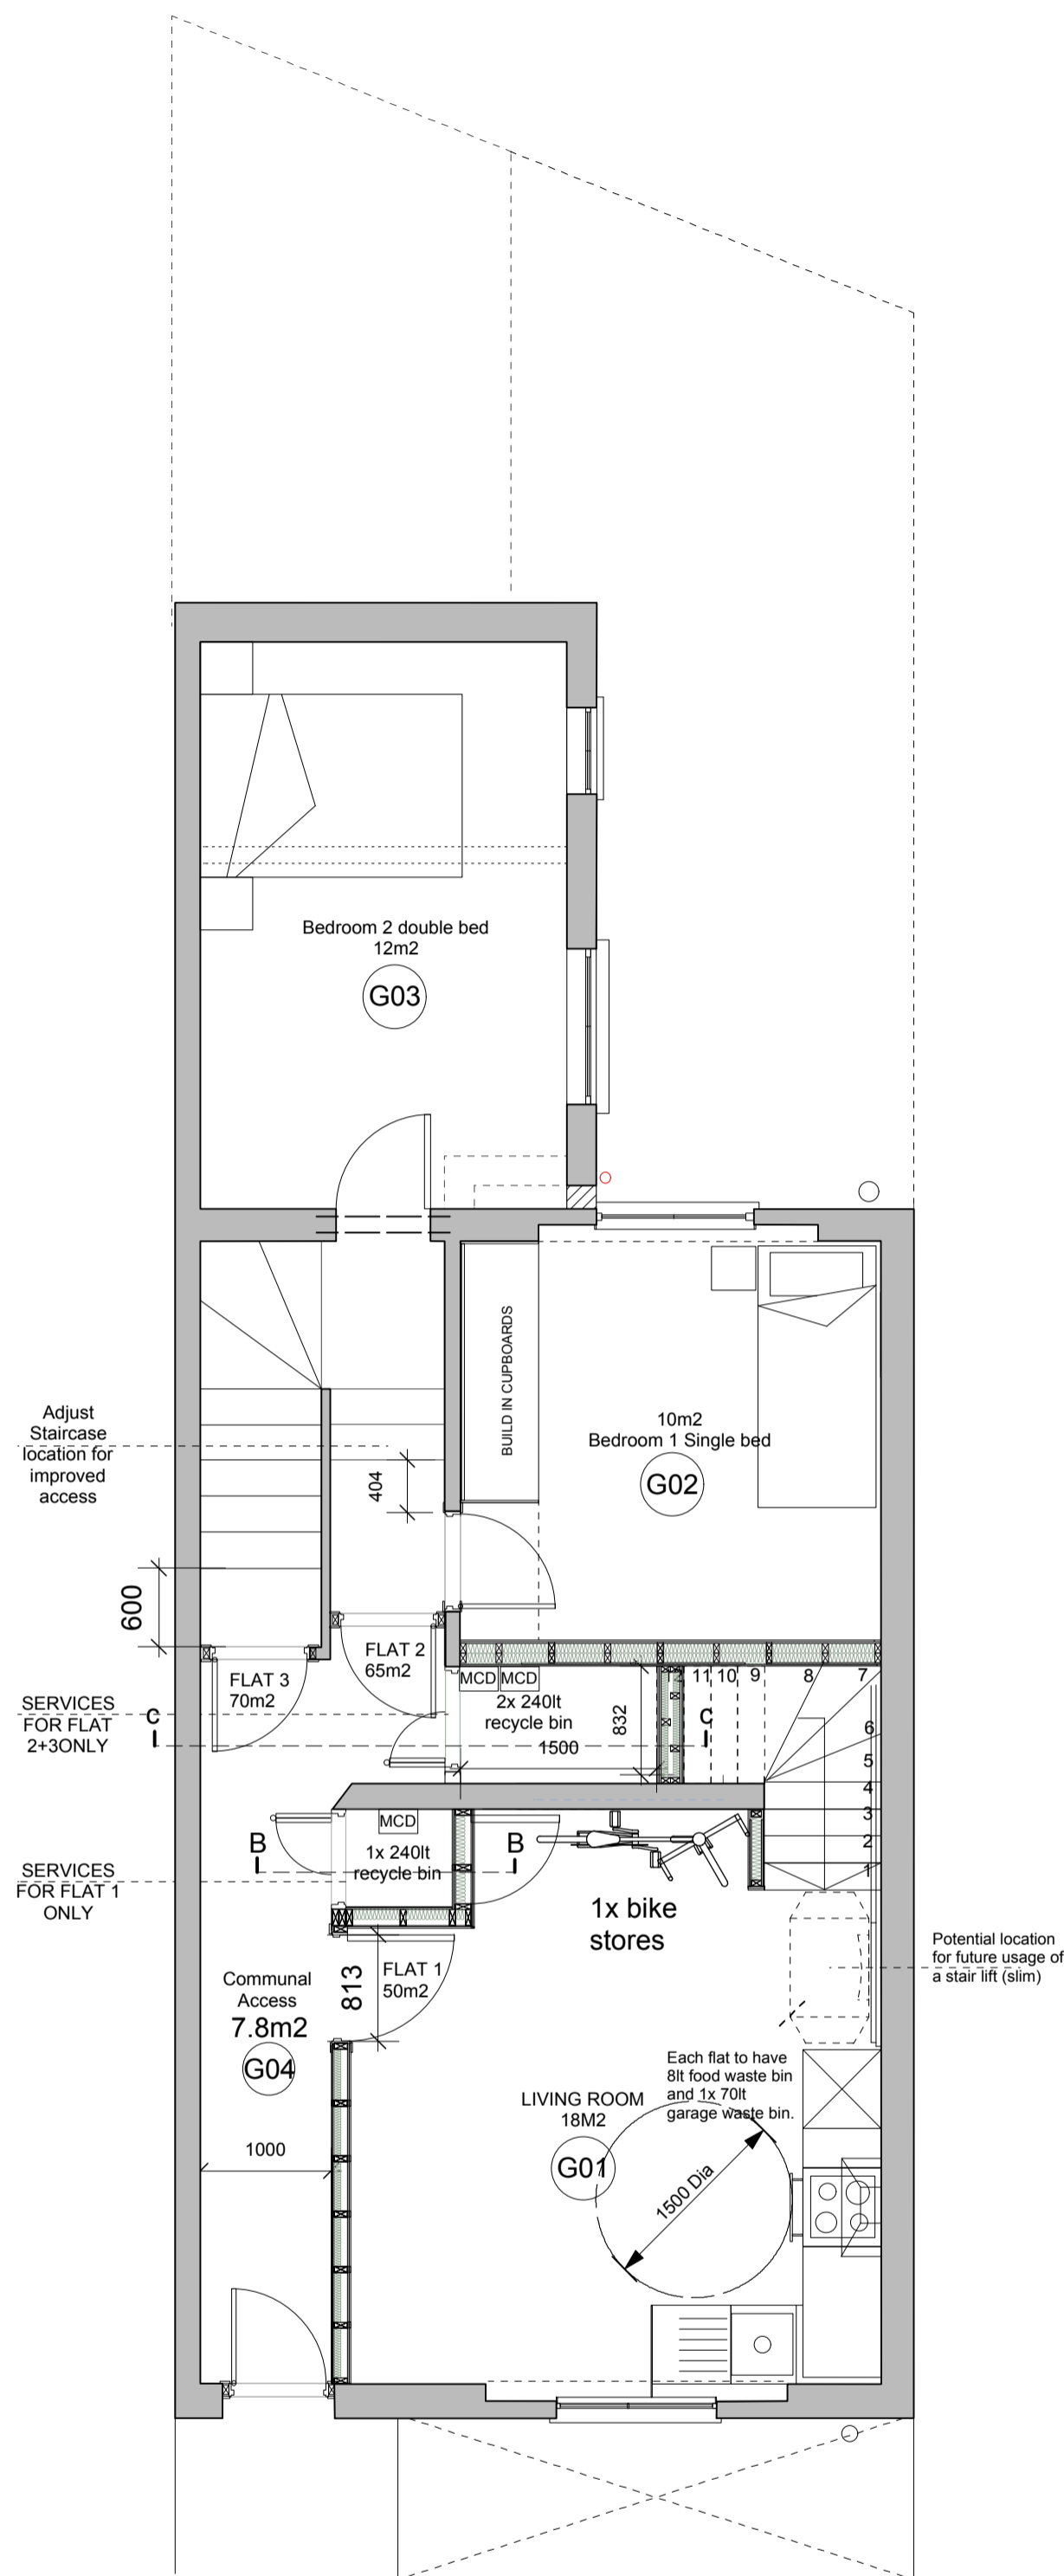

Bike rack - wall shelf

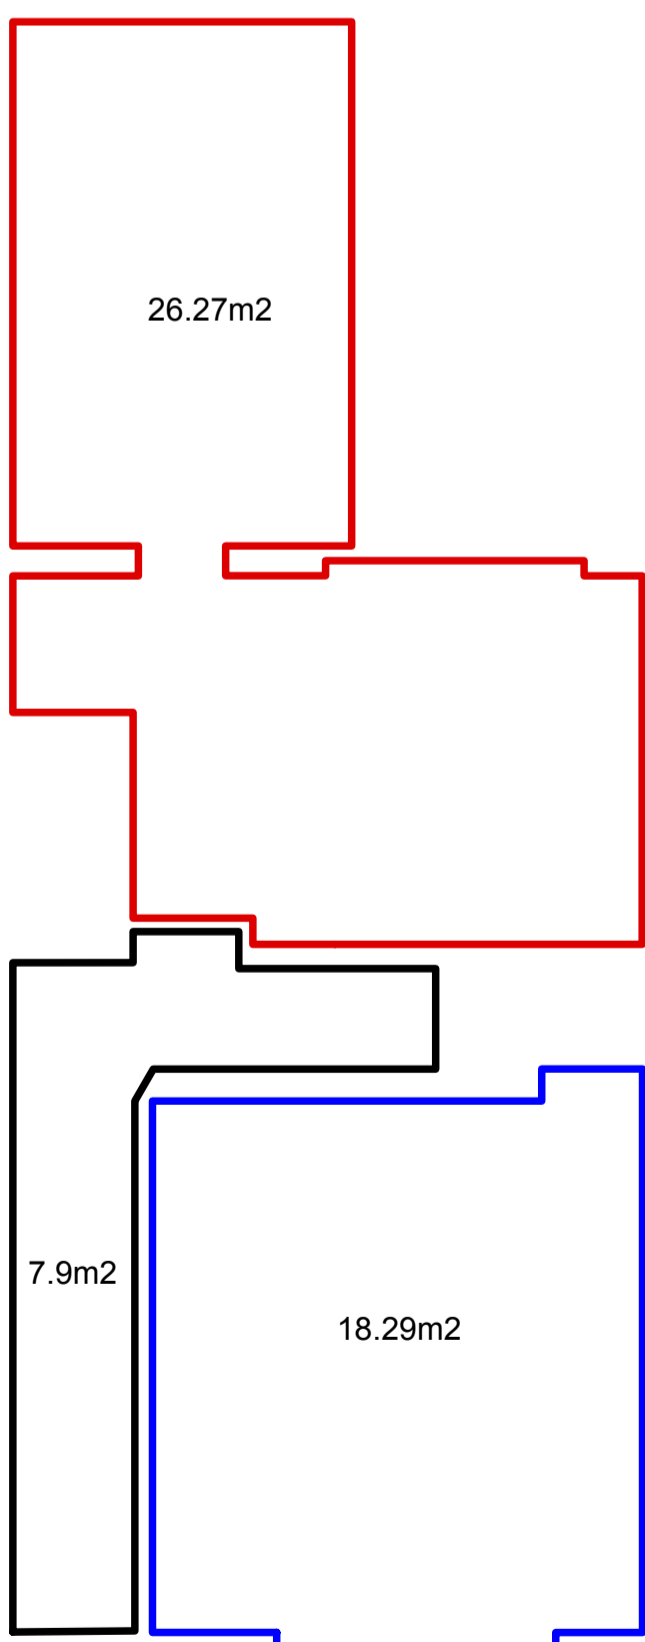

Section CC


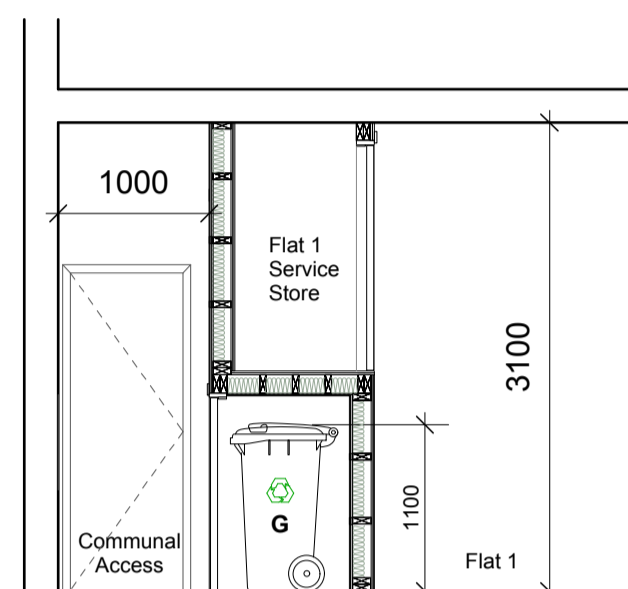


Section BB

240lt Mixed Used Recycle bin **Only** to encourage recycling (dry waste)

Additional:
Each flat to have 8lt food waste bin and 1x 70lt garage waste bin.

General & Mixed Recycle Bins 230 litre

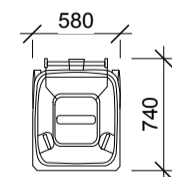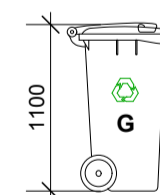

23 litre Food Waste Bin



Niveda Realty

Address: Berkeley Square House, Berkeley Square, Mayfair, London, W1J 6BD, UK

Tel: 0207 887 6274
E-mail: realty@niveda.com
Website: www.niveda.com

| Project: | REVISION | DATE | Note: |
|-----------------------|------------------|------|--|
| LYME TERRACE | | | FOR INFORMATION PURPOSES ONLY PROPERTY OF NIVEDA REALTY |
| Proposed ground floor | | | |
| Drawing No: NR04 | | | |
| Scale: Drawn | | | |
| 1:50 @ A2 Size | INFORMATION ONLY | | |