



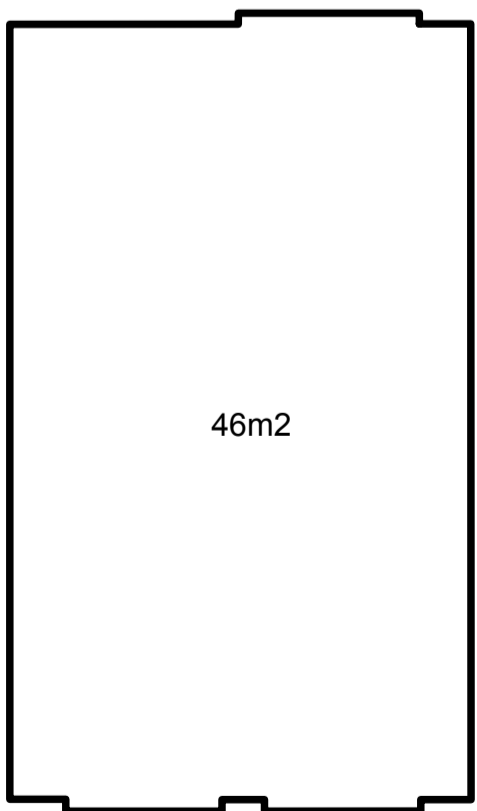

Bike rack - wall support

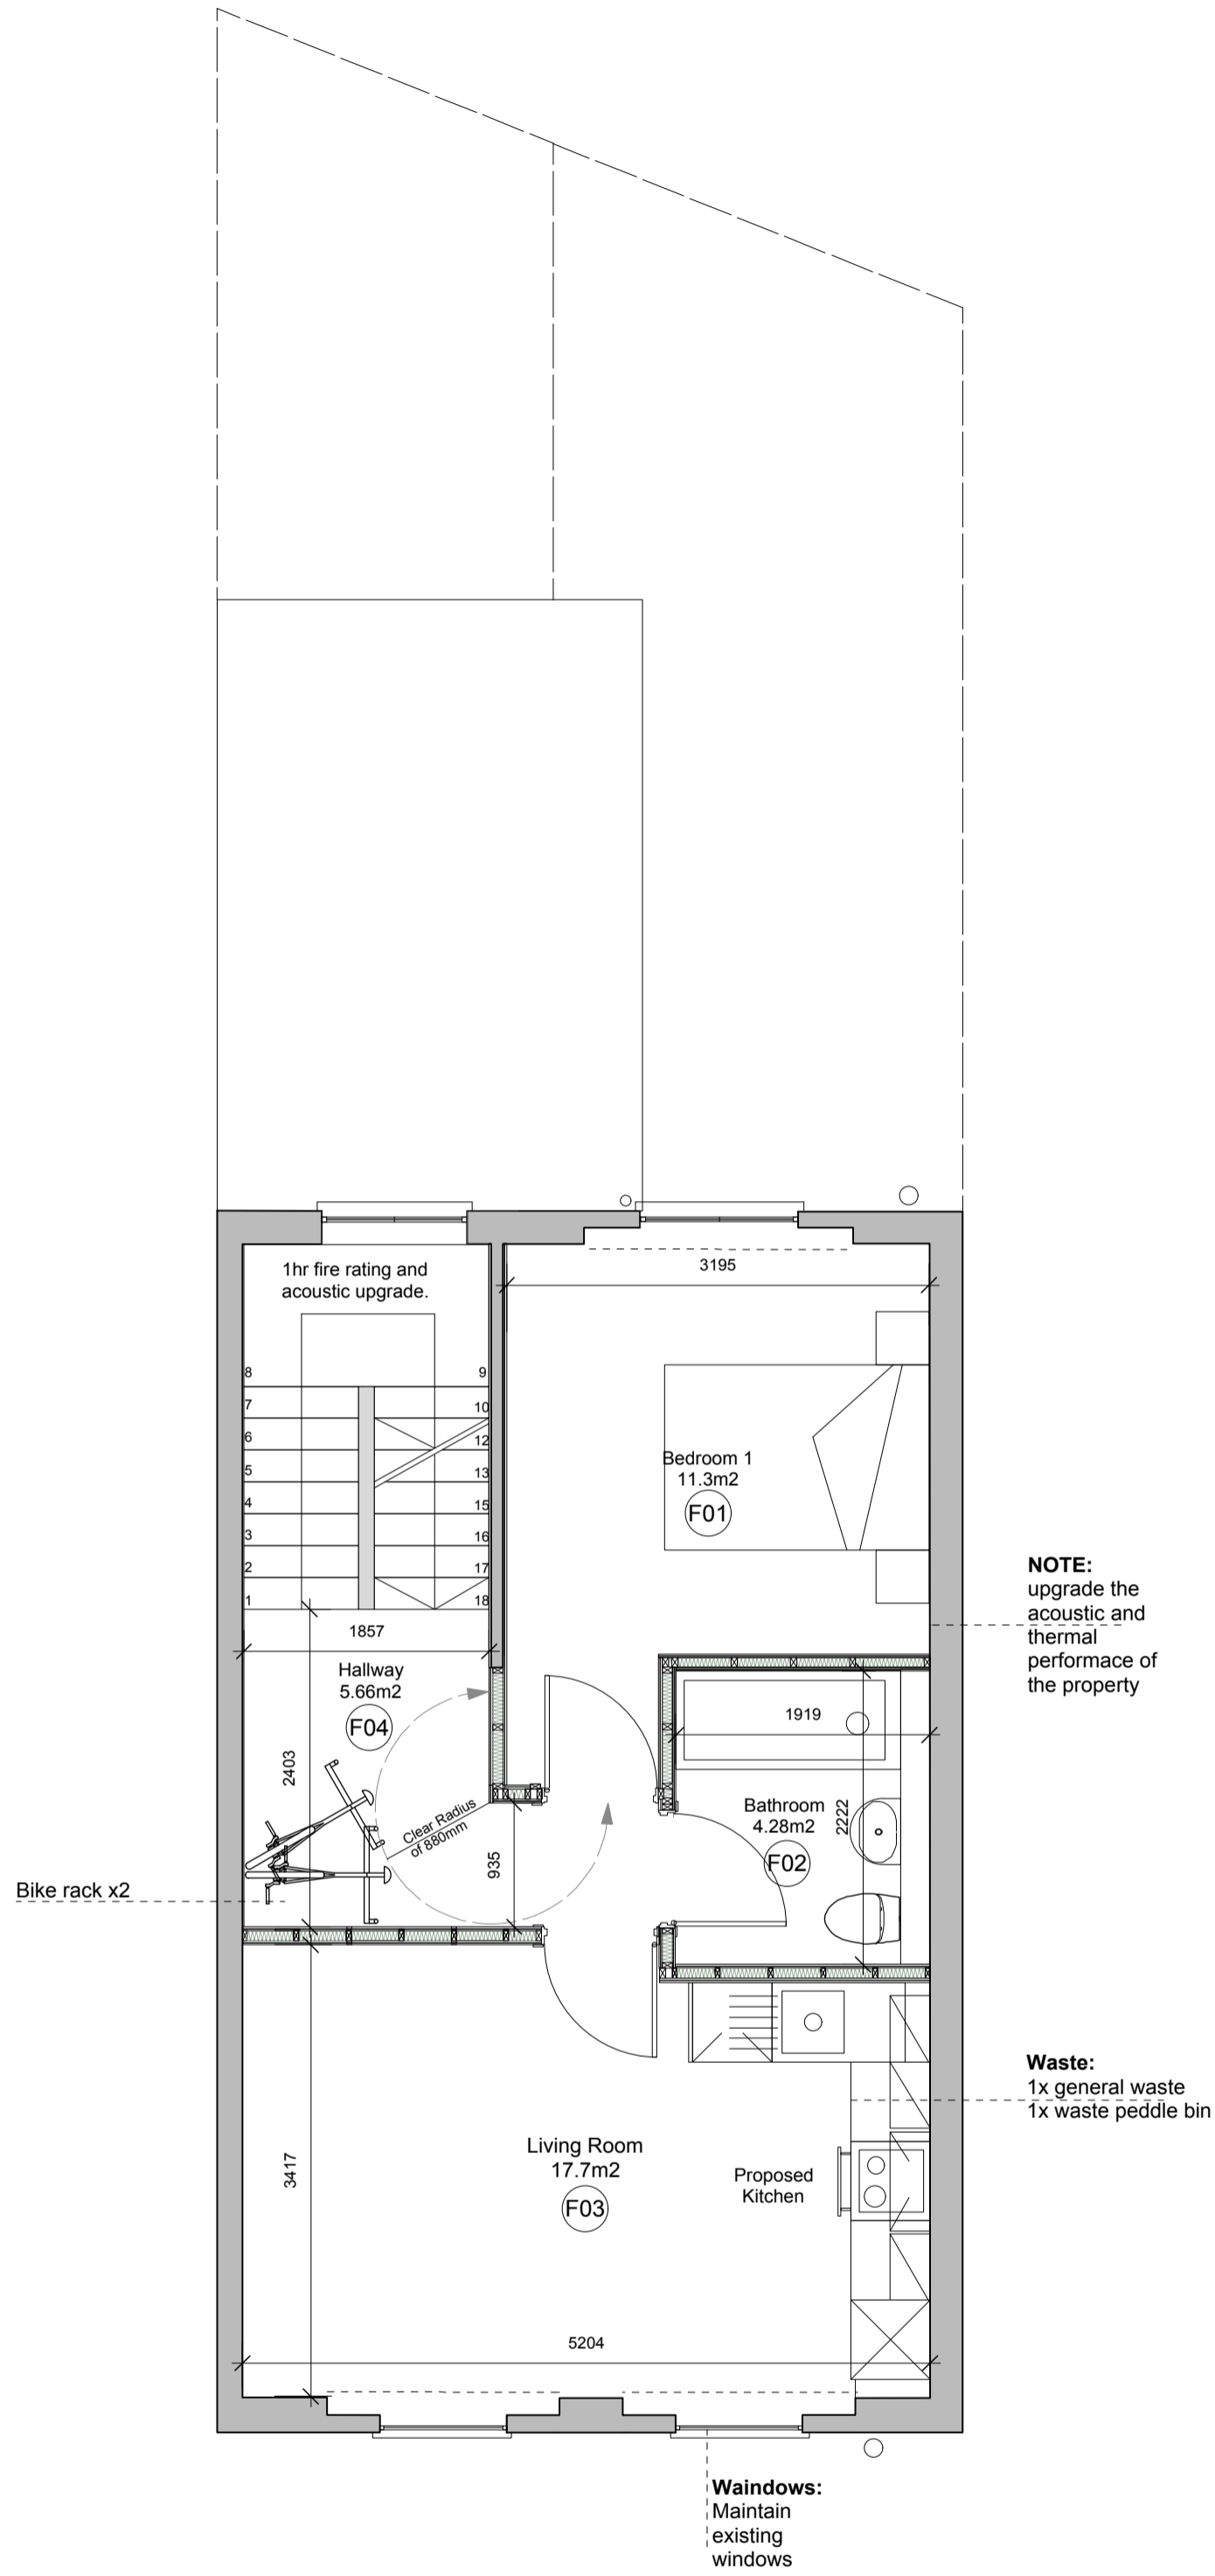

Niveda Realty

Address: Berkeley Square House,
Berkeley Square, Mayfair, London,
W1J 6BD, UK

Tel: 0207 887 6274
E-mail: realty@niveda.com
Website: www.niveda.com

Project:	LYME TERRACE	REVISION	DATE
	Proposed First floor		
Drawing No:	NR05		
Scale:	Drawn		
1:50 @ A2 Size	INFORMATION ONLY		

Note:

FOR INFORMATION
PURPOSES ONLY
PROPERTY OF NIVEDA
REALTY