


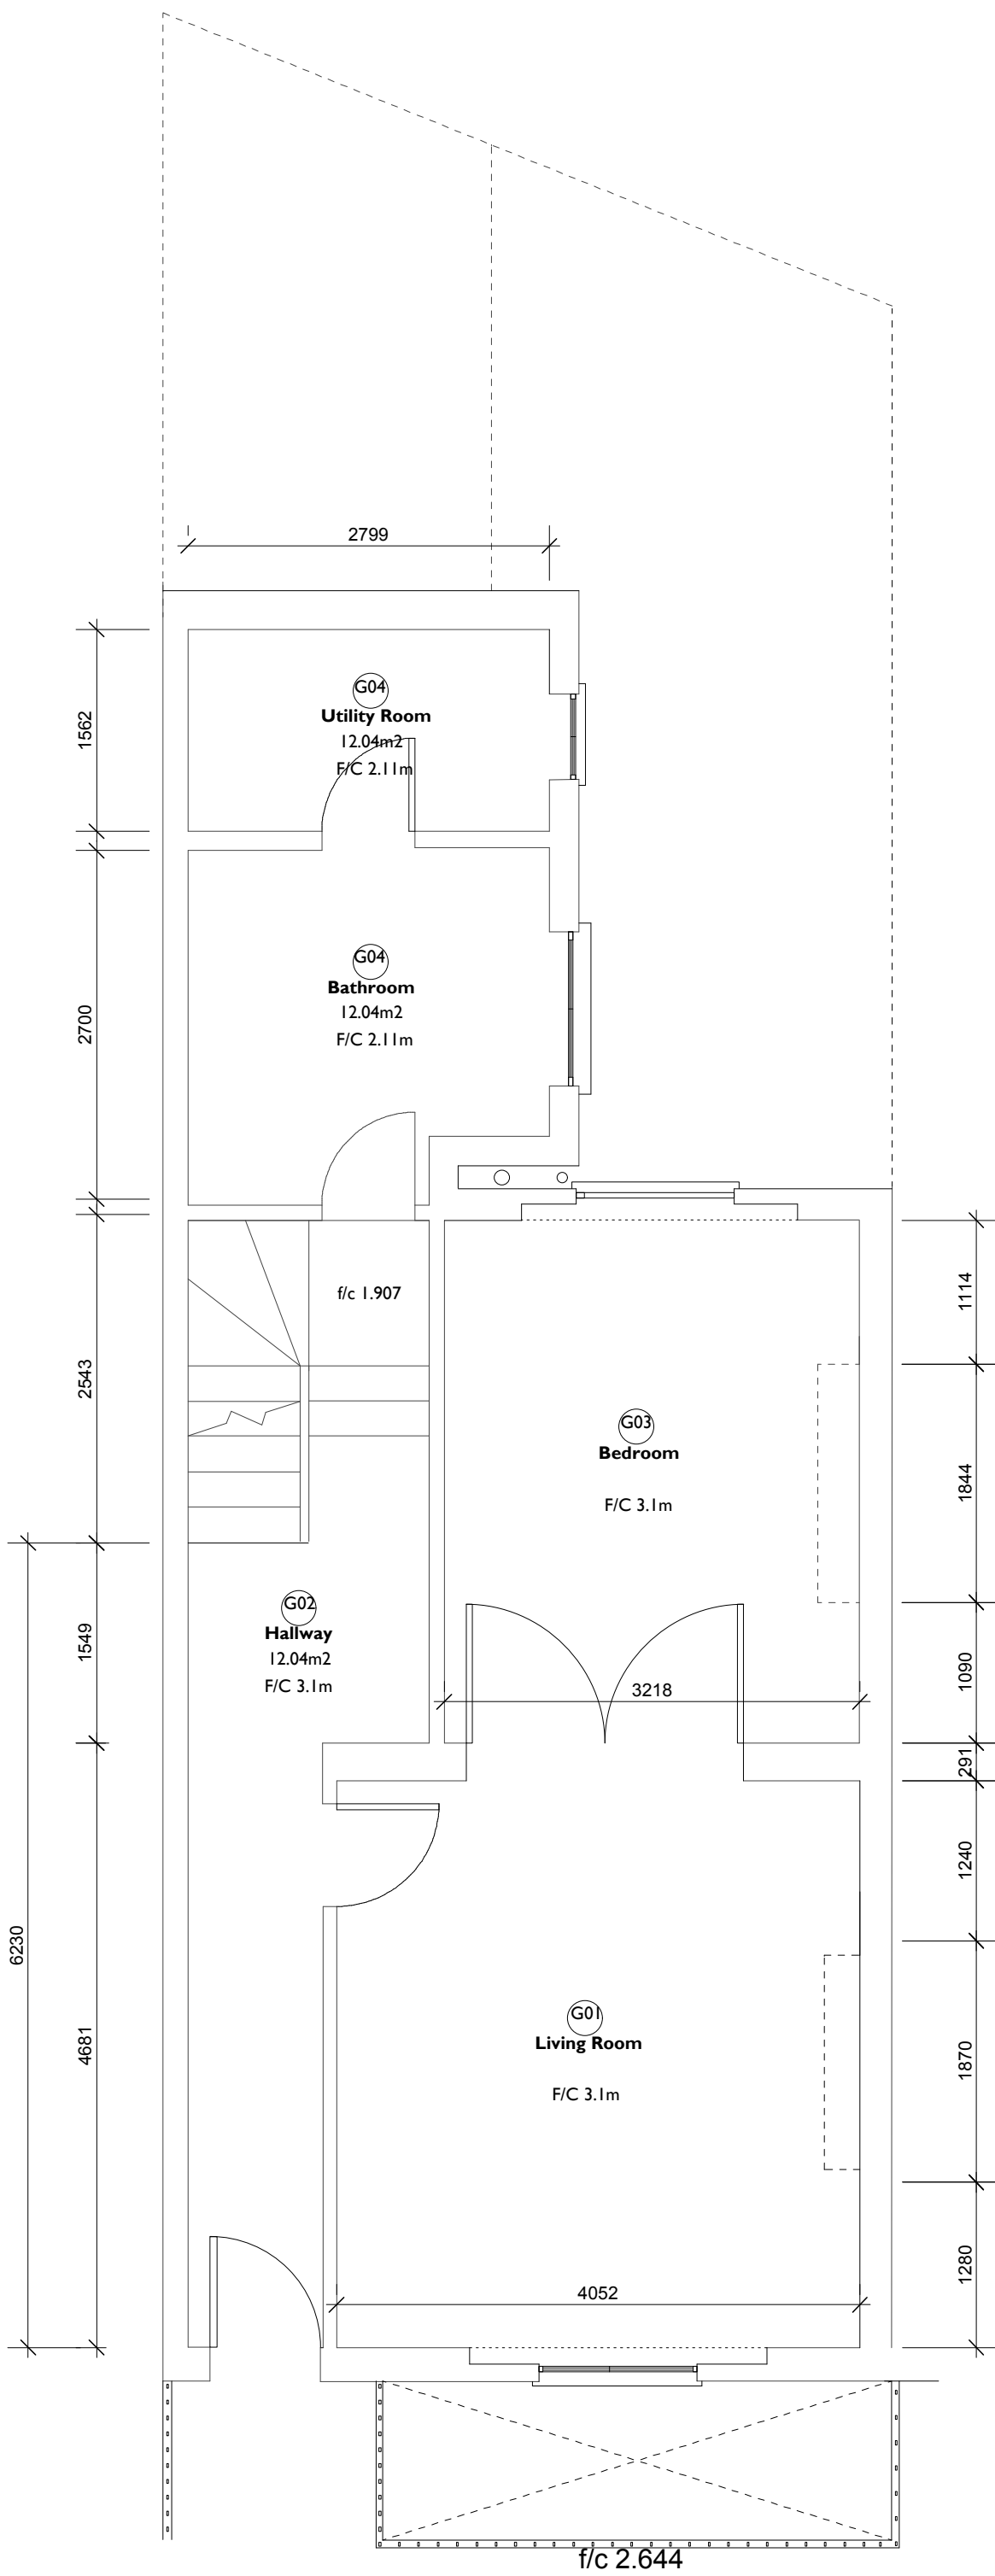

Niveda Realty
Address: Berkeley Square House,
Berkeley Square, Mayfair, London,
W1J 6BD, UK
Tel: 0207 887 6274
E-mail: realty@niveda.com
Website: www.niveda.com

Project: <i>LYME TERRACE</i>		REVISION	DATE
<i>existing ground floor</i>			
Drawing No: NR10			
Scale:	Drawn		
<i>1:50 @ A2 Size</i>	<i>INFORMATION ONLY</i>		

Note:

FOR INFORMATION
PURPOSES ONLY
PROPERTY OF NIVEDA
REALTY