





SECTION KEY -NTS

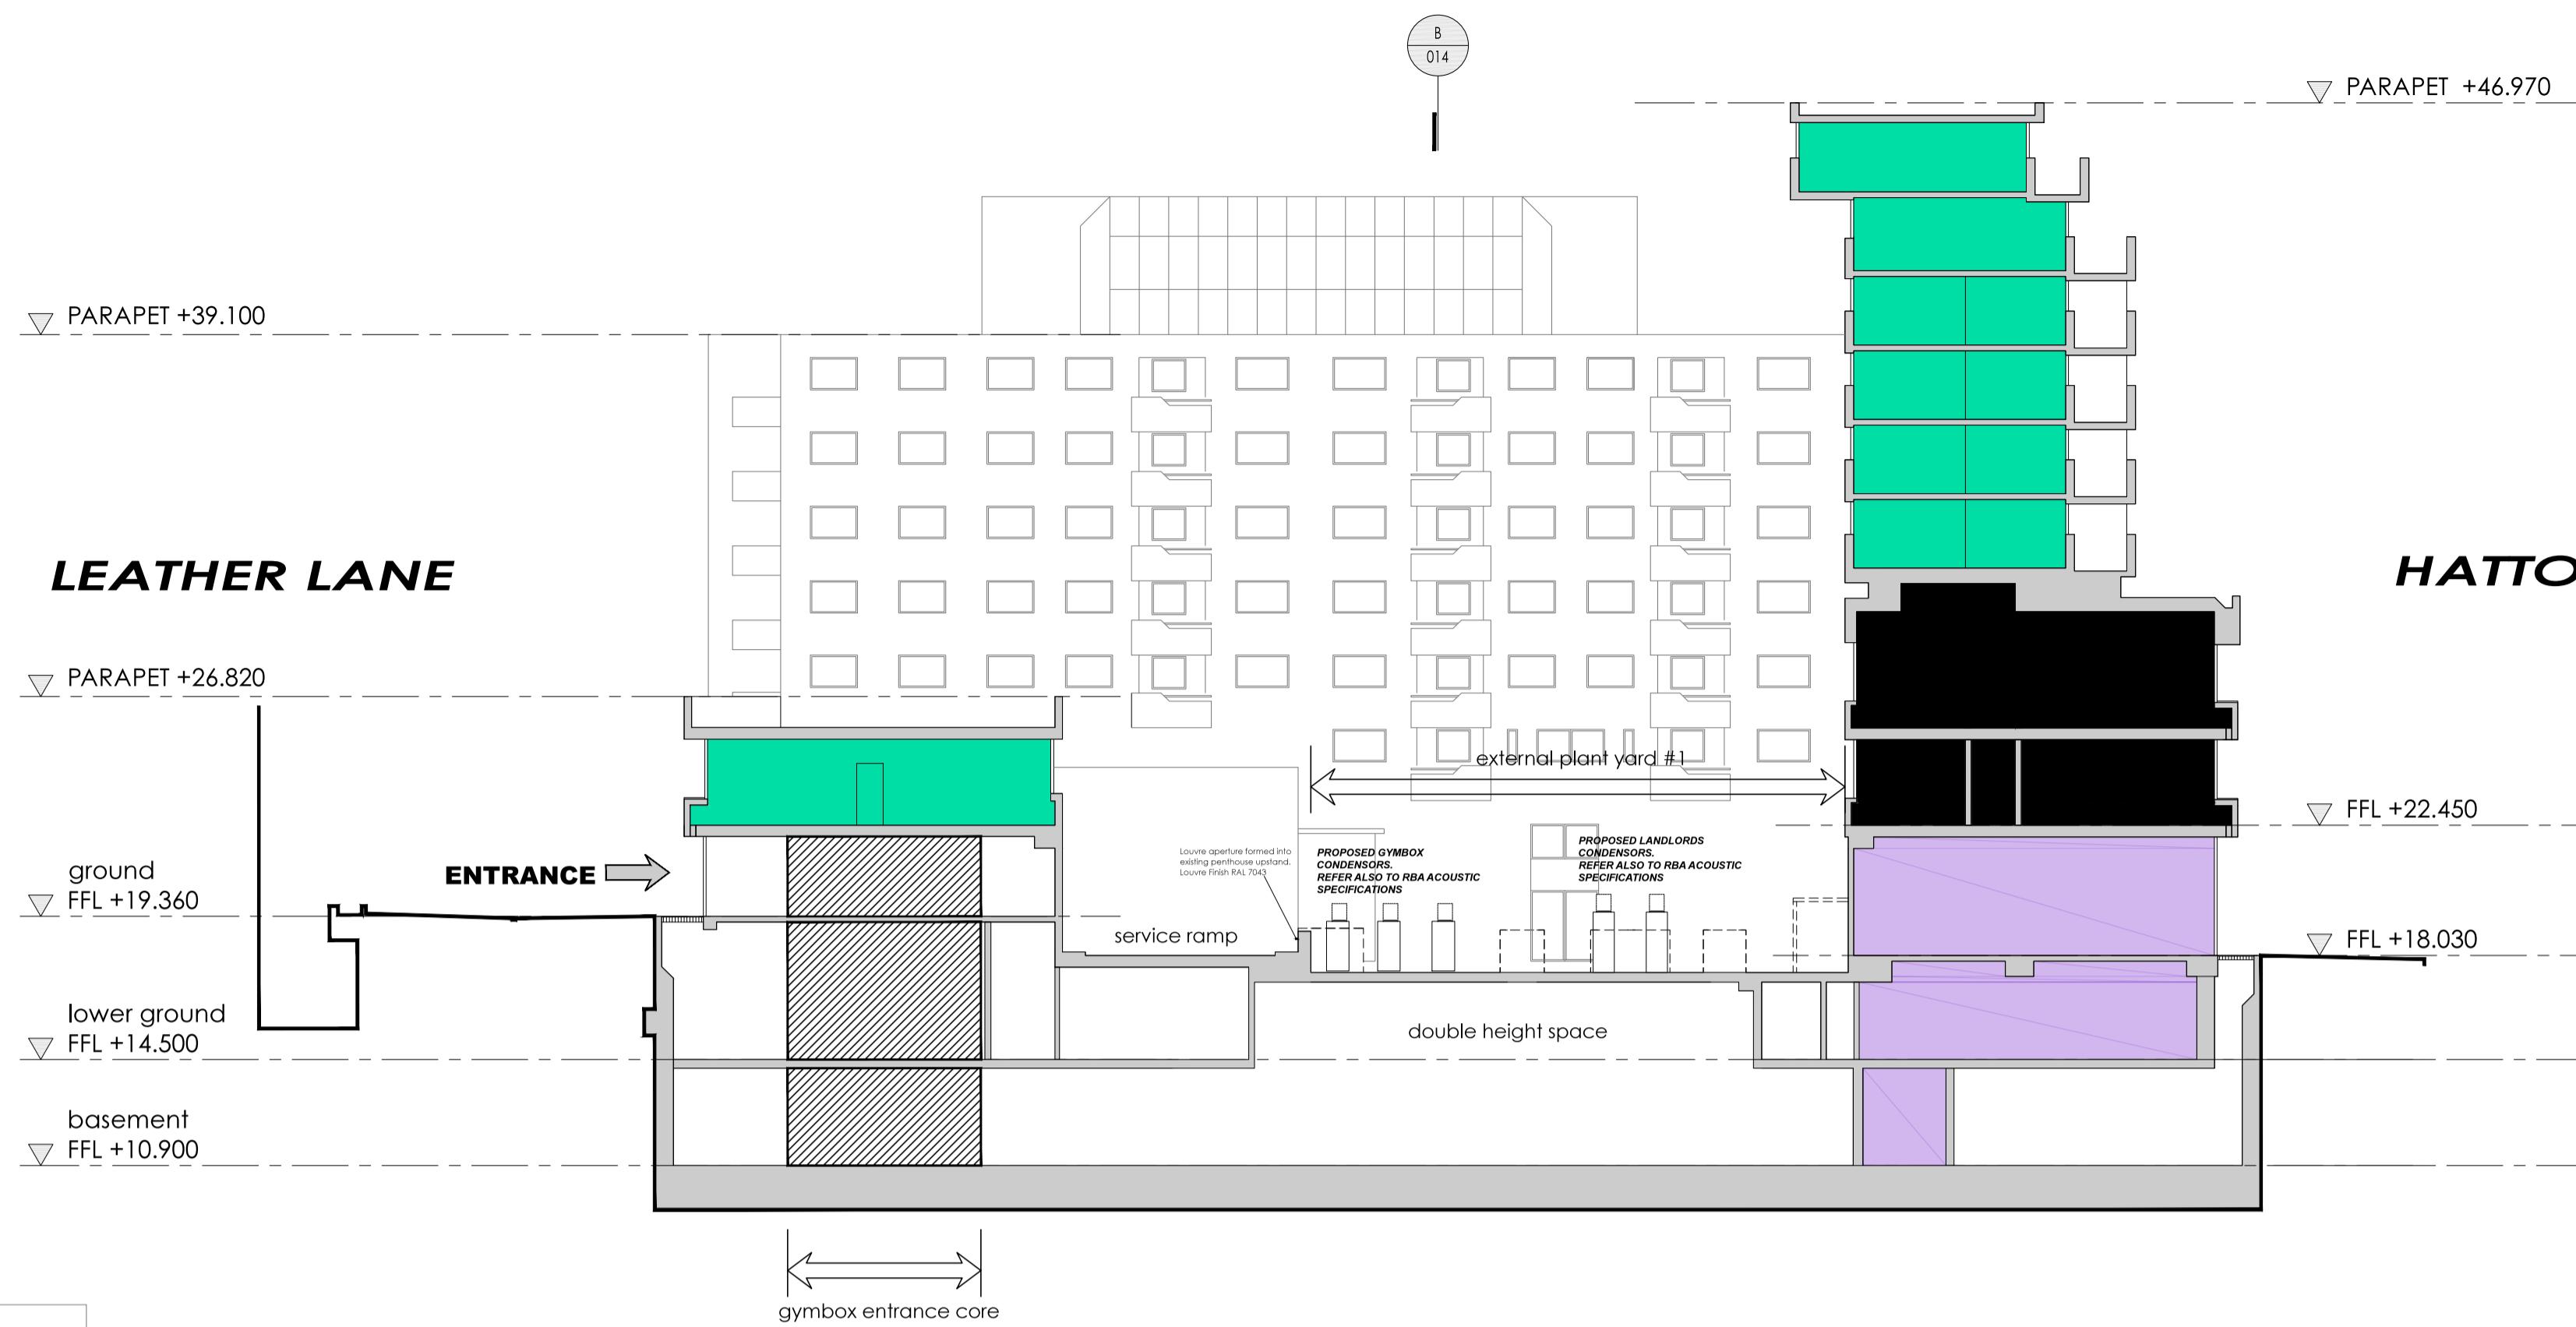

SCALE 1:200 @ A1

PROPOSED CROSS SECTION AA 01

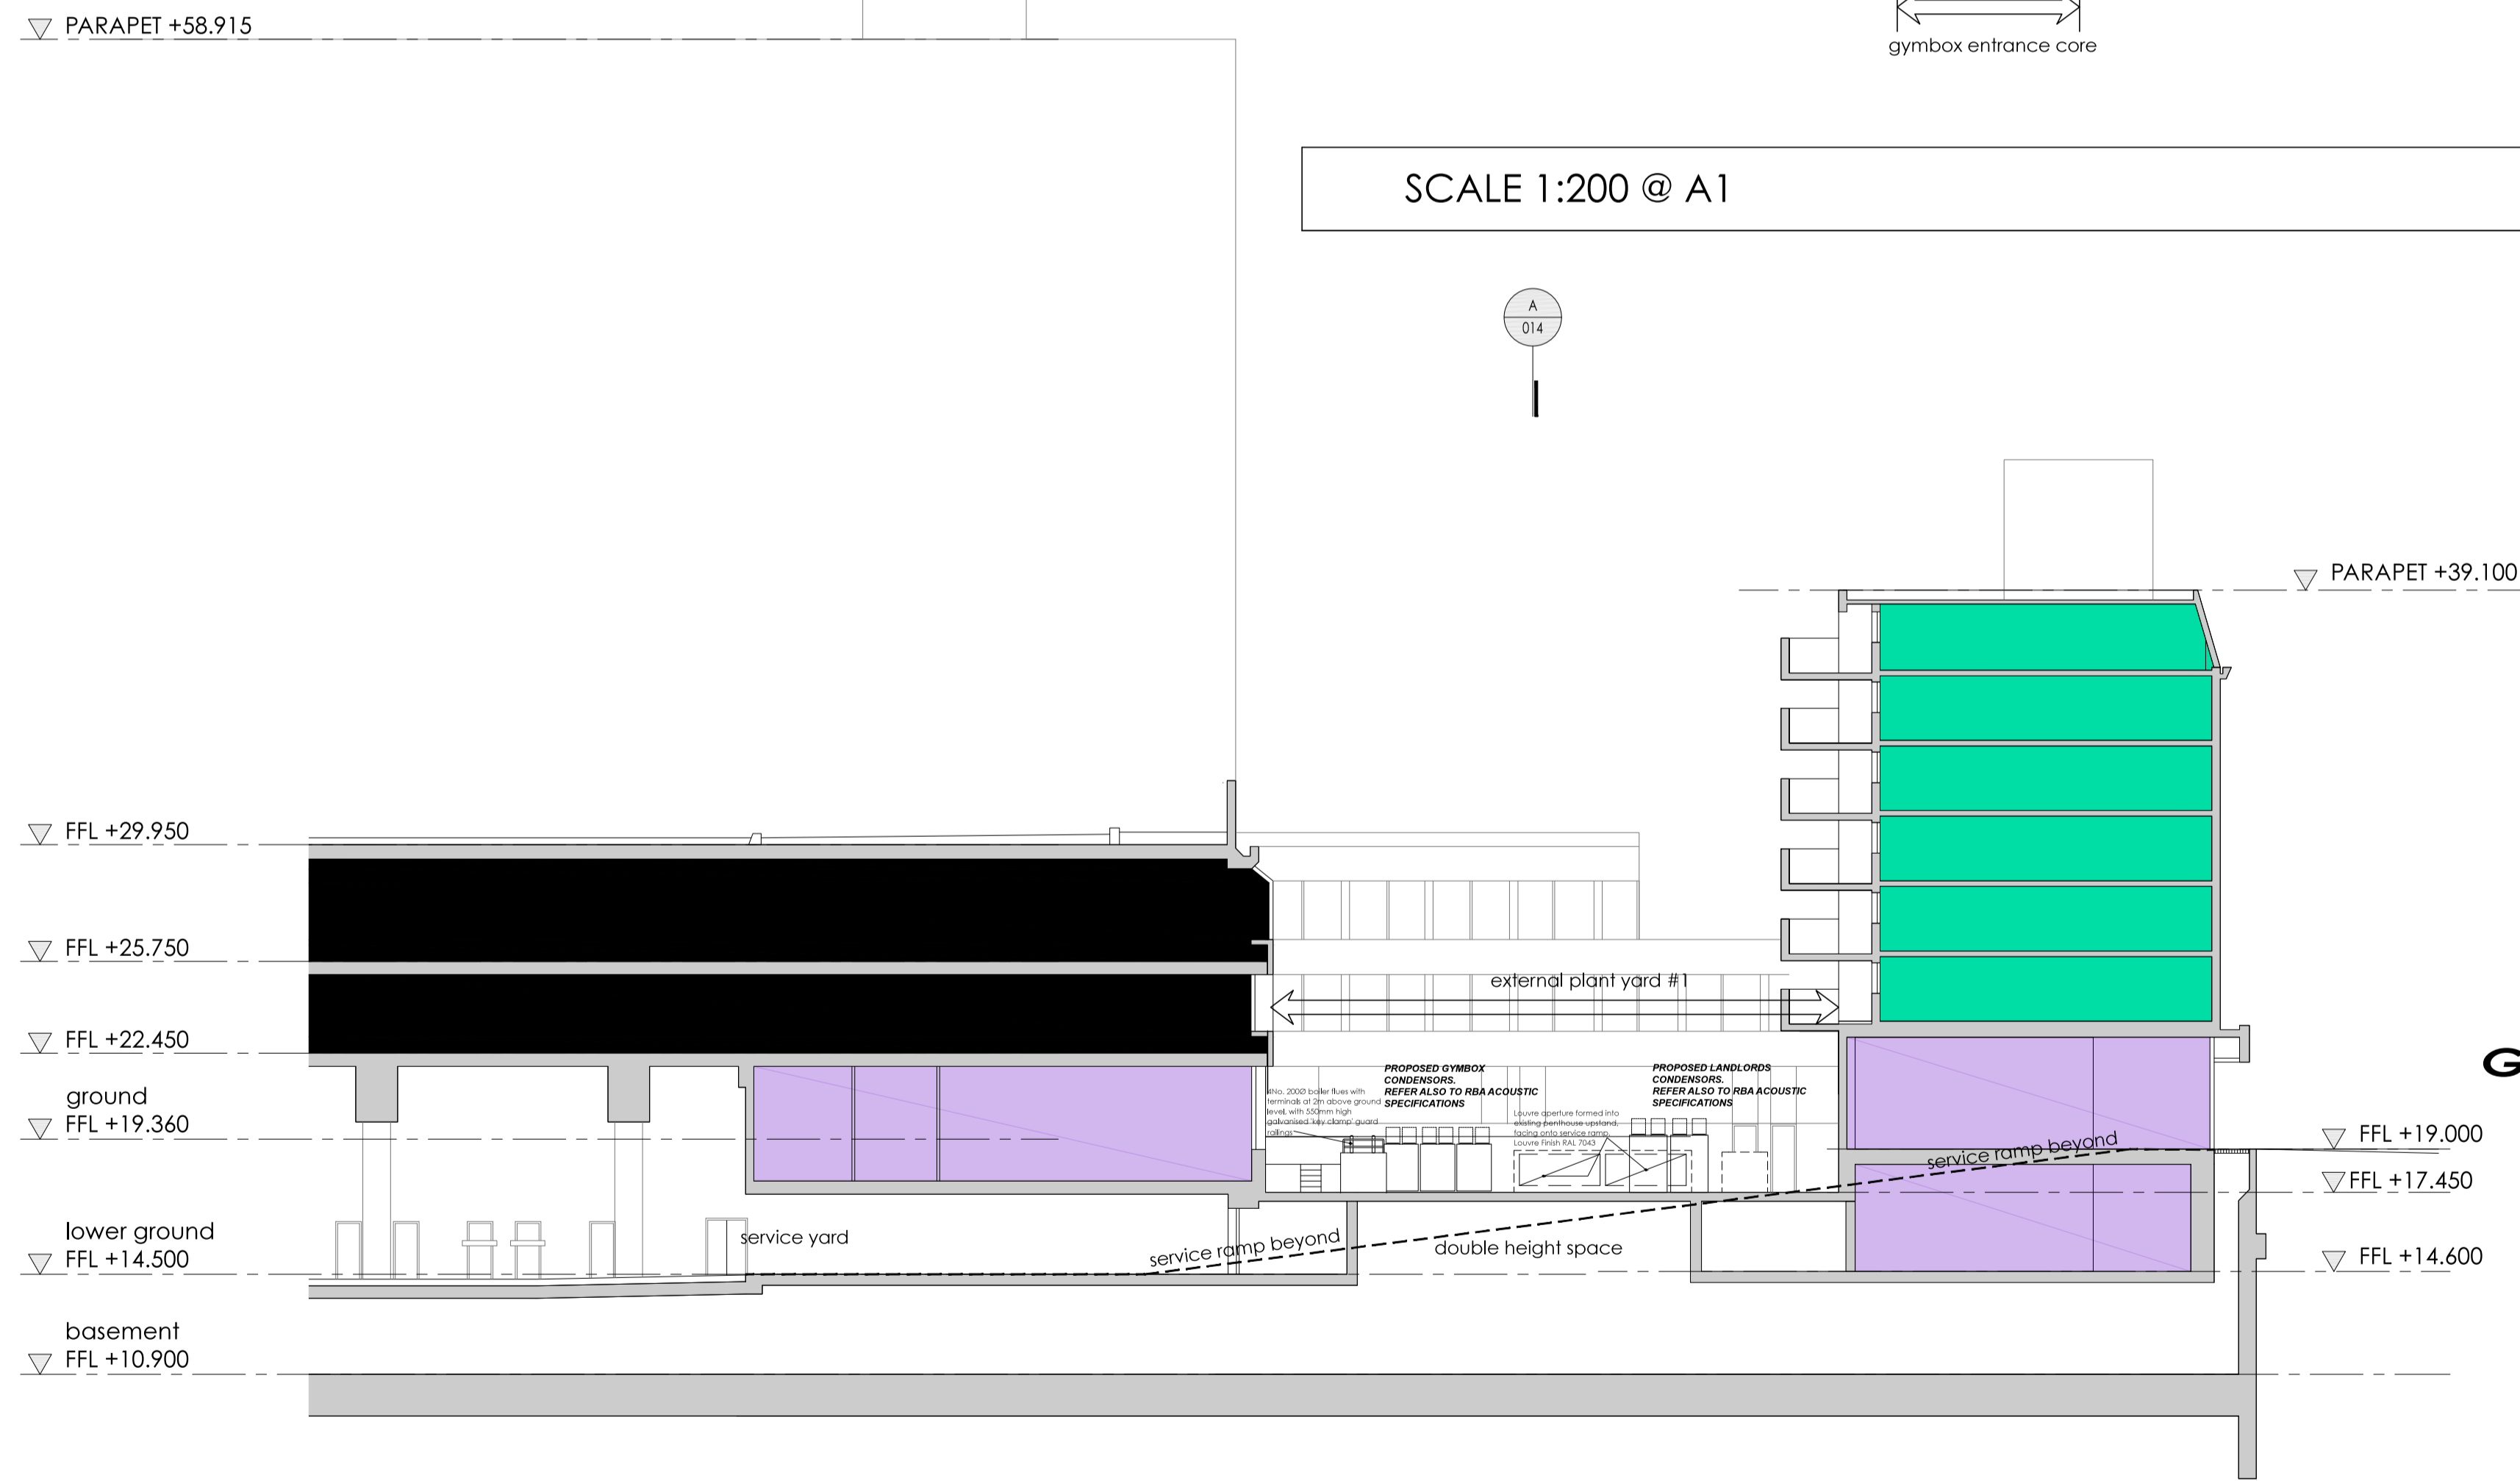


SCALE 1:200 @ A1

PROPOSED CROSS SECTION BB 02

LEGEND

- EXISTING RESIDENTIAL
- EXISTING OFFICE
- EXISTING RETAIL

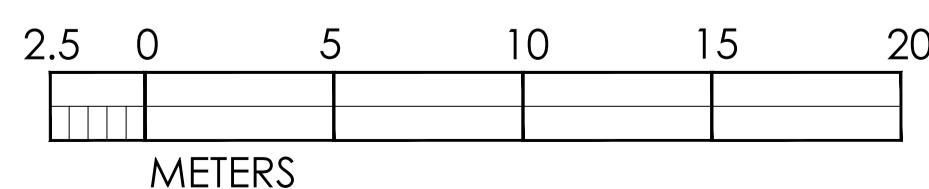

B 15-09-28 BOILER FLUES AND LOUVRE PROPOSALS ADDED
 A 15-07-23 SECTION KEY ADDED
 / 15-06-08 PLANNING

client	GYMBOX 9		
project	120 HOLBORN LONDON EC1		
title	PROPOSED SECTIONS / ELEV		
scale	1:200@A1		
date	MAY 2015	status	PLANNING
drawn by	KLT	checked by	MNA
job no.	1191	dwg no.	014 B

MNA
 MARK NEWTON ASSOCIATES

HOME 1880
 HATFIELD HOUSE ESTATE - HATFIELD AL5 3AB
 T: 01707 256366 M: 07966 380613
 E: mark@marknewtonassociates.com

notes: This drawing is copyright. Do not scale from drawing. The Main Contractor is to check all dimensions and report any discrepancies to the Project Architect prior to work on site.