



SCALE 1:200 @ A1

PROPOSED CROSS SECTION AA 01

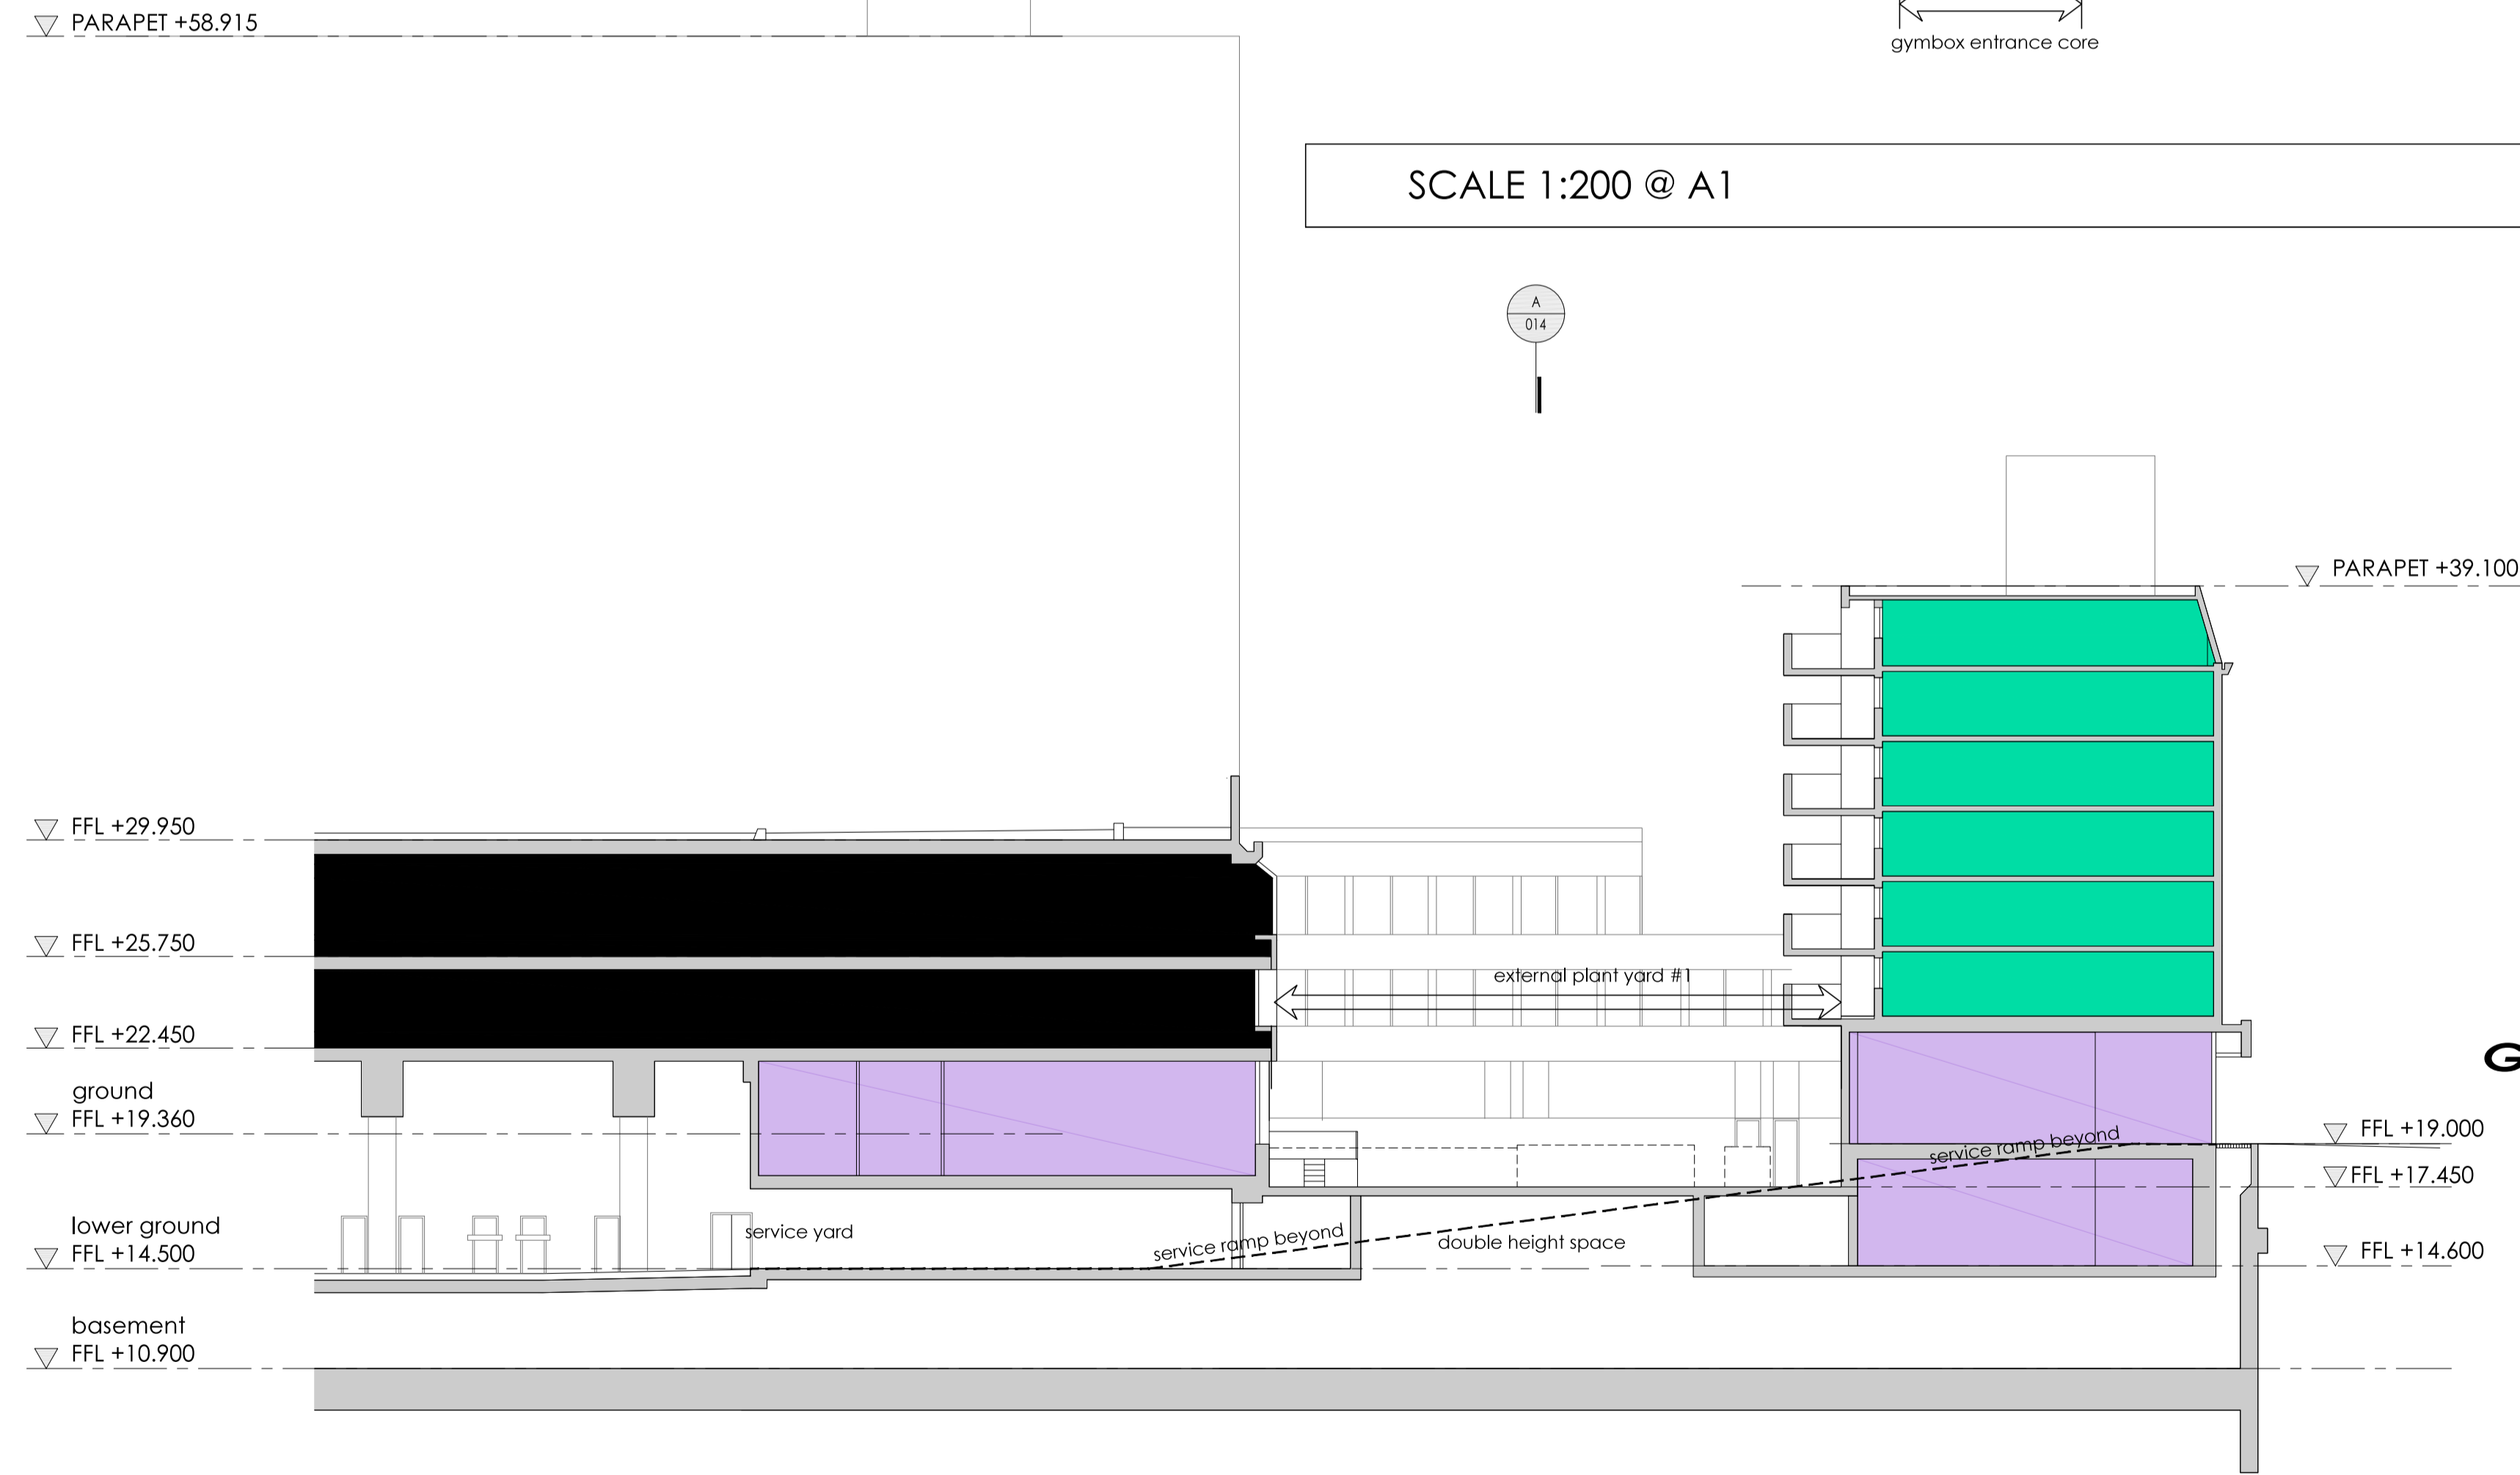

SCALE 1:200 @ A1

PROPOSED CROSS SECTION BB 02

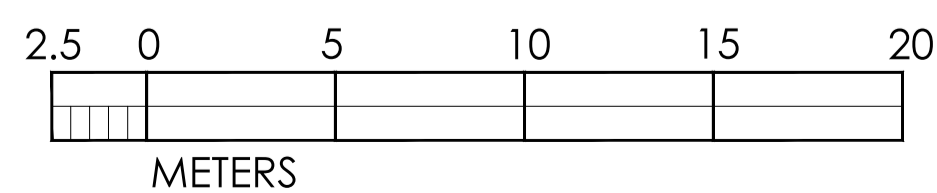

rev.	date	notes
A	15-07-23	SECTION KEY ADDED
	15-06-08	PLANNING

MN  
KLT

client	GYMBOX 9		
project	120 HOLBORN LONDON EC1		
title	EXISTING SECTIONS / ELEV		
scale	1:200@A1		
date	MAY 2015	status	PLANNING
drawn by	KLT	checked by	MNA
job no.	1191	dwg no.	04 A



notes: This drawing is copyright. Do not scale from drawing. The Main Contractor is to check all dimensions and report any discrepancies to the Project Architect prior to work on site.