

**Collingridge
And
Smith
Architects (UK) Ltd.**

28 Spencer Street
Remuera
Auckland
NEW ZEALAND
Tel: +64 9529 0403

Ground Floor
River Mill
Staveley Mill Yard
Staveley
Cumbria
UNITED KINGDOM
Tel: +44 1539 822976

REVISIONS DATE
00 PLANNING APPLICATION 18/09/15

JOB TITLE
**APARTMENT 2.09
ST PANCRAS CHAMBERS
LONDON, NW1 2AR**


DRAWING TITLE
**EXISTING BAY WINDOW
PLAN**

ISSUE DATE
PLANNING APPLICATION 18th SEPTEMBER 2015


DRAWN	SCALE	CHECKED
GC	AS SHOWN AT A1 HALF SIZE @ A3	PS

JOB NO.	SHEET	REVISION
P-0157 PA210	00	

The contractor shall check and verify all dimensions, levels and angles on site prior to commencing any work. The copyright of these drawings and all parts thereof remain the property of COLLINGRIDGE AND SMITH ARCHITECTS (UK) LTD. Dimensions must not be scaled from the drawings.

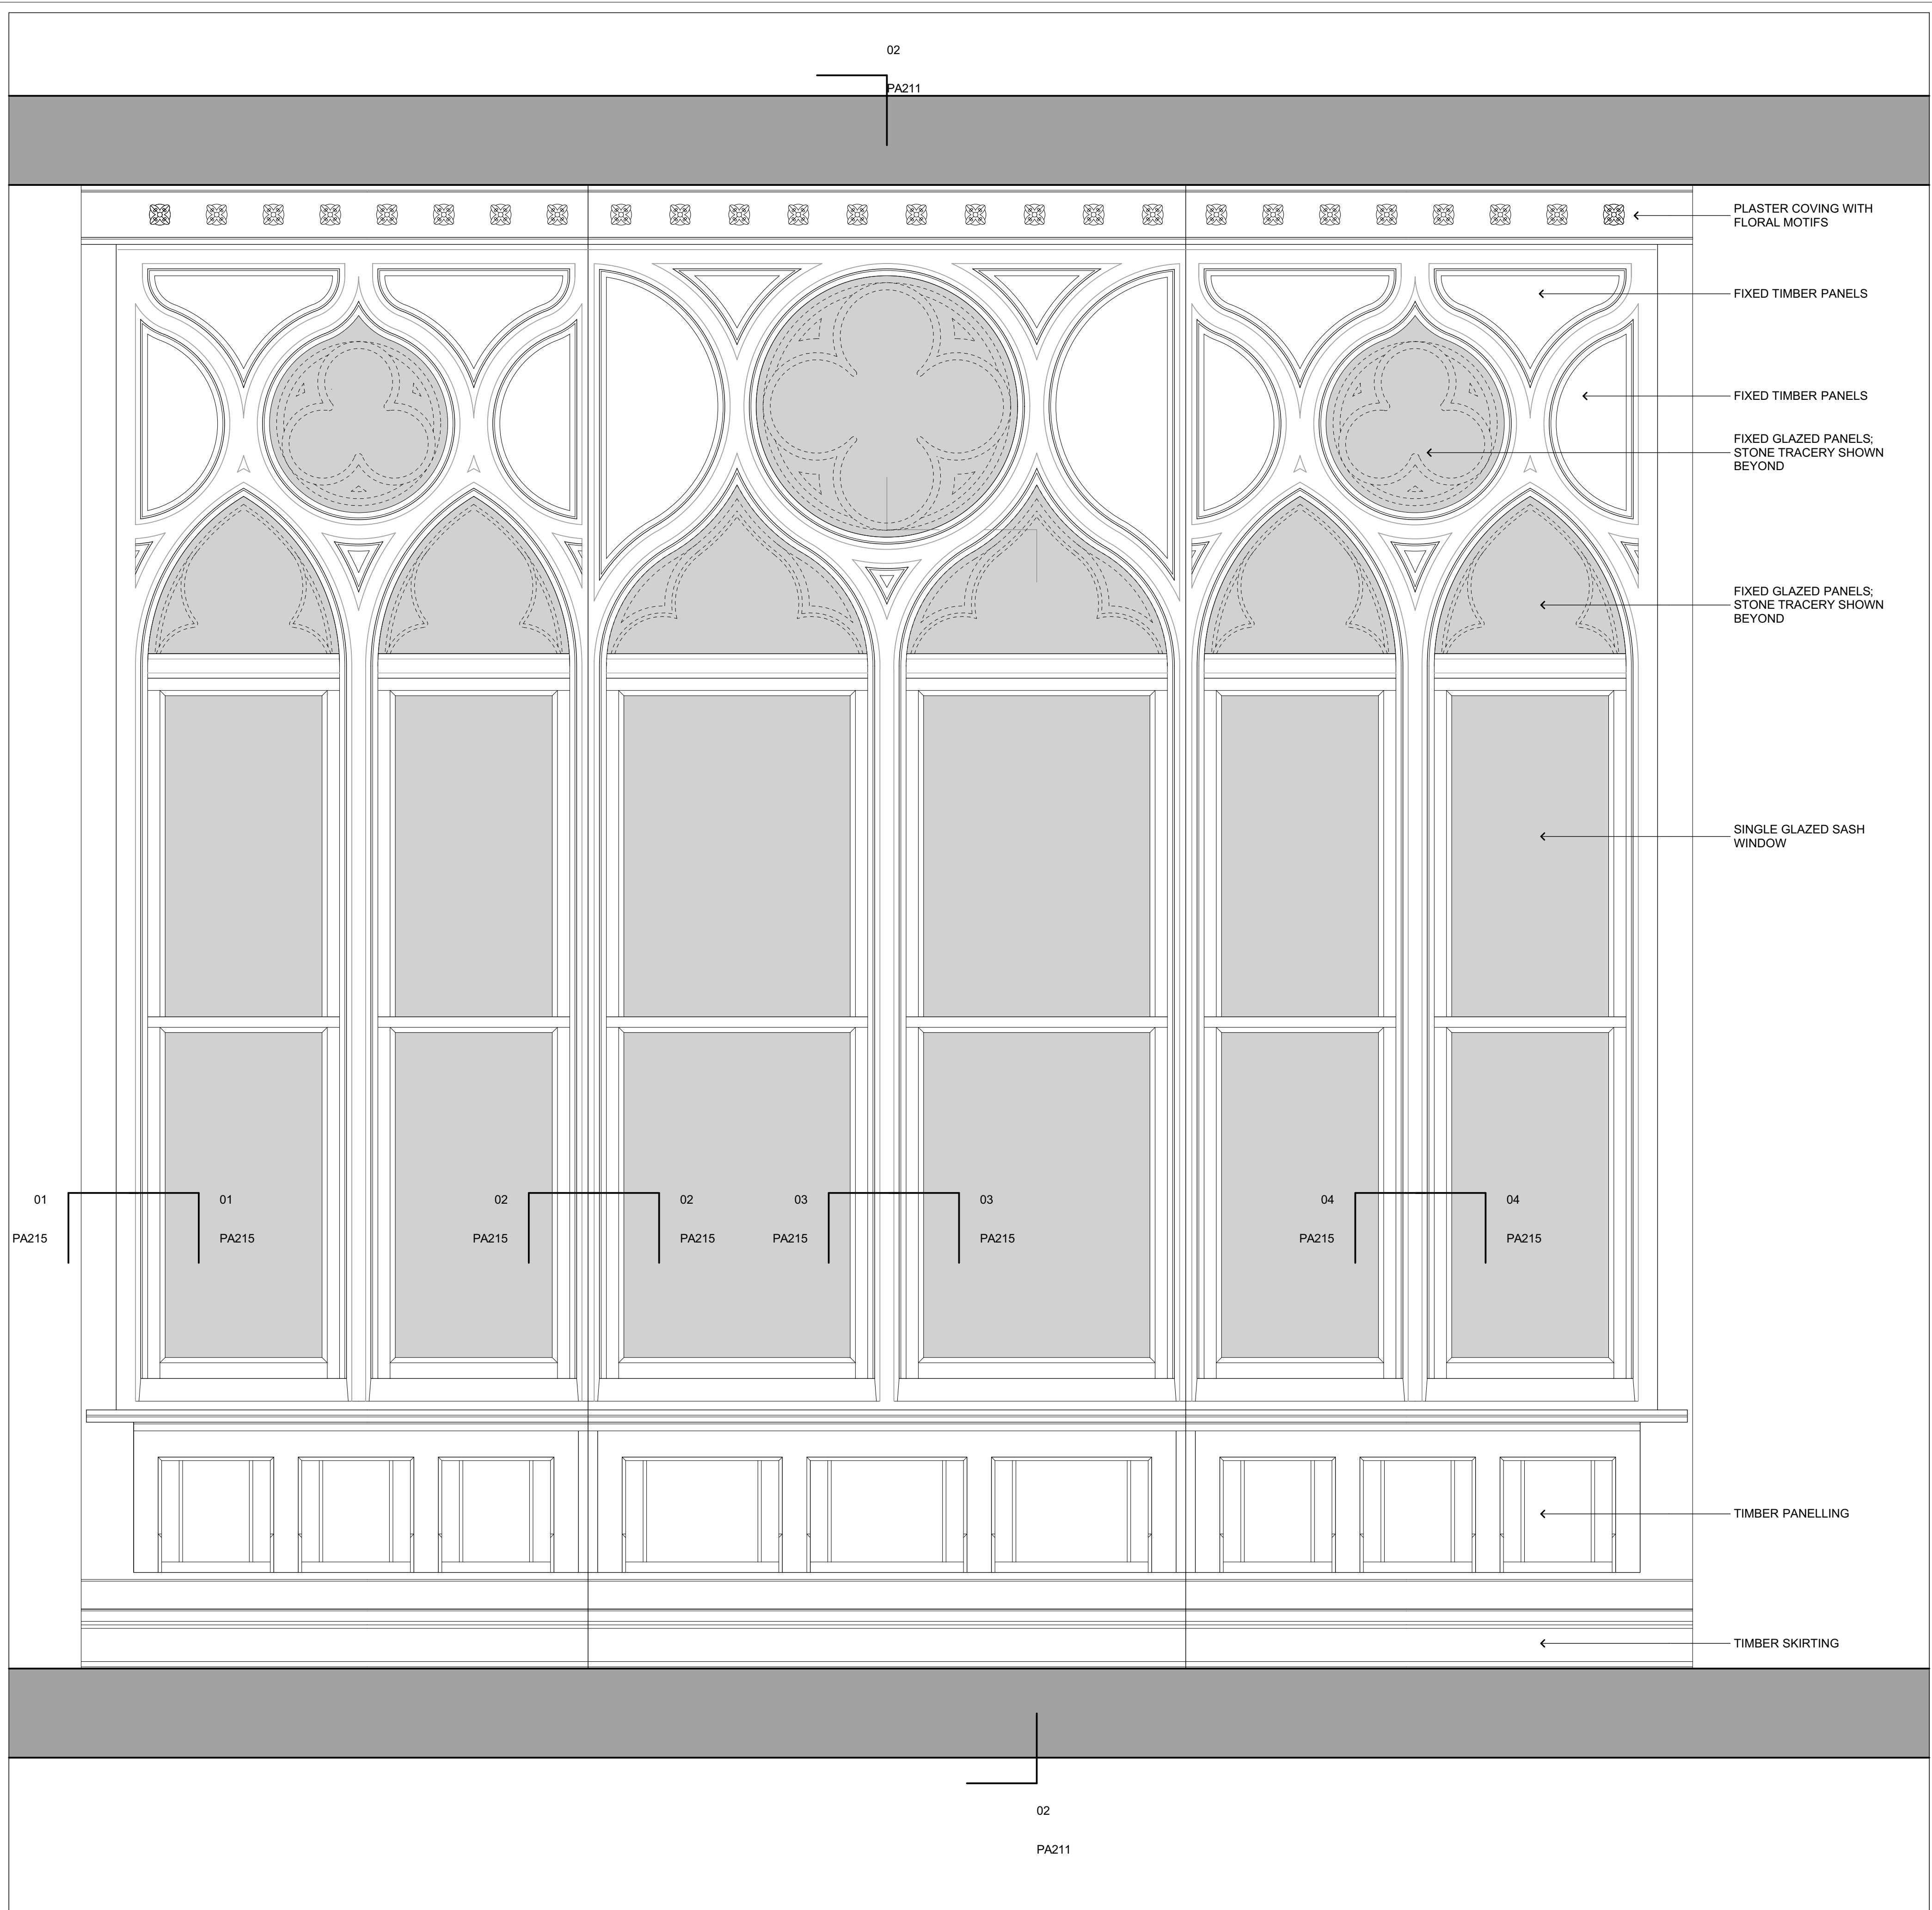

UNFOLDED INTERNAL ELEVATION OF EXISTING BAY WINDOW

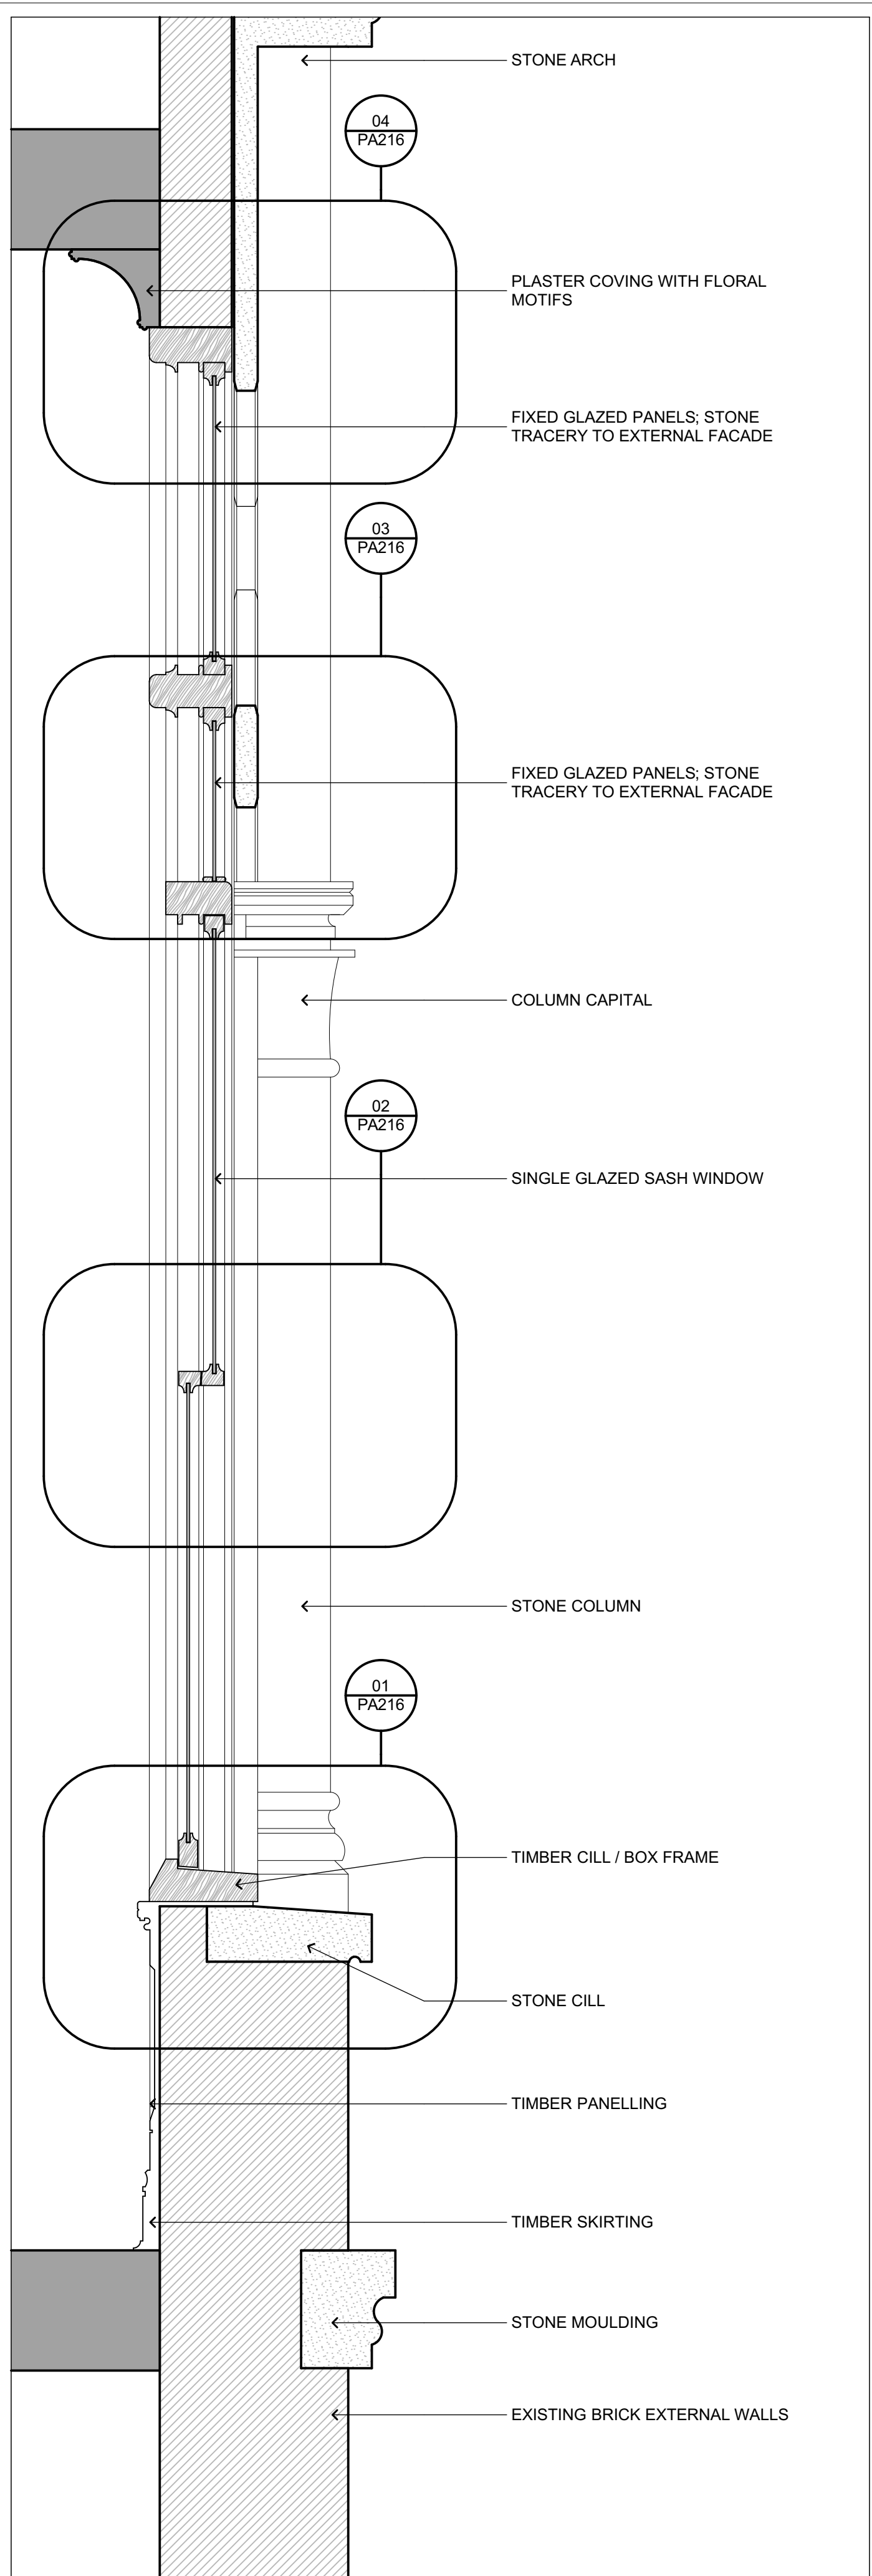

SECTION THROUGH EXISTING BAY WINDOW

**Collingridge
And
Smith
Architects (UK) Ltd.**

28 Spencer Street
Remuera
Auckland
NEW ZEALAND
Tel: +64 9529 0403

Ground Floor
River Mill
Staveley Mill Yard
Staveley
Cumbria
UNITED KINGDOM
Tel: +44 1539 822976

JOB TITLE: 00 PLANNING APPLICATION DATE: 18/09/15

**APARTMENT 2.09
ST PANCRAS CHAMBERS
LONDON, NW1 2AR**


**EXISTING BAY WINDOW
SECTION AND
ELEVATION**

ISSUE: PLANNING APPLICATION DATE: 18th SEPTEMBER 2015


DRAWN: GC SCALE: AS SHOWN AT A1 CHECKED: PS HALF SIZE @ A3

JOB NO: P-0157 SHEET: PA211 REVISION: 00


The contractor shall check and verify all dimensions, levels and angles on site prior to commencing any work. The copyright of these drawings and all parts thereof remain the property of COLLINGRIDGE AND SMITH ARCHITECTS (UK) LTD. Dimensions must not be scaled from the drawings.

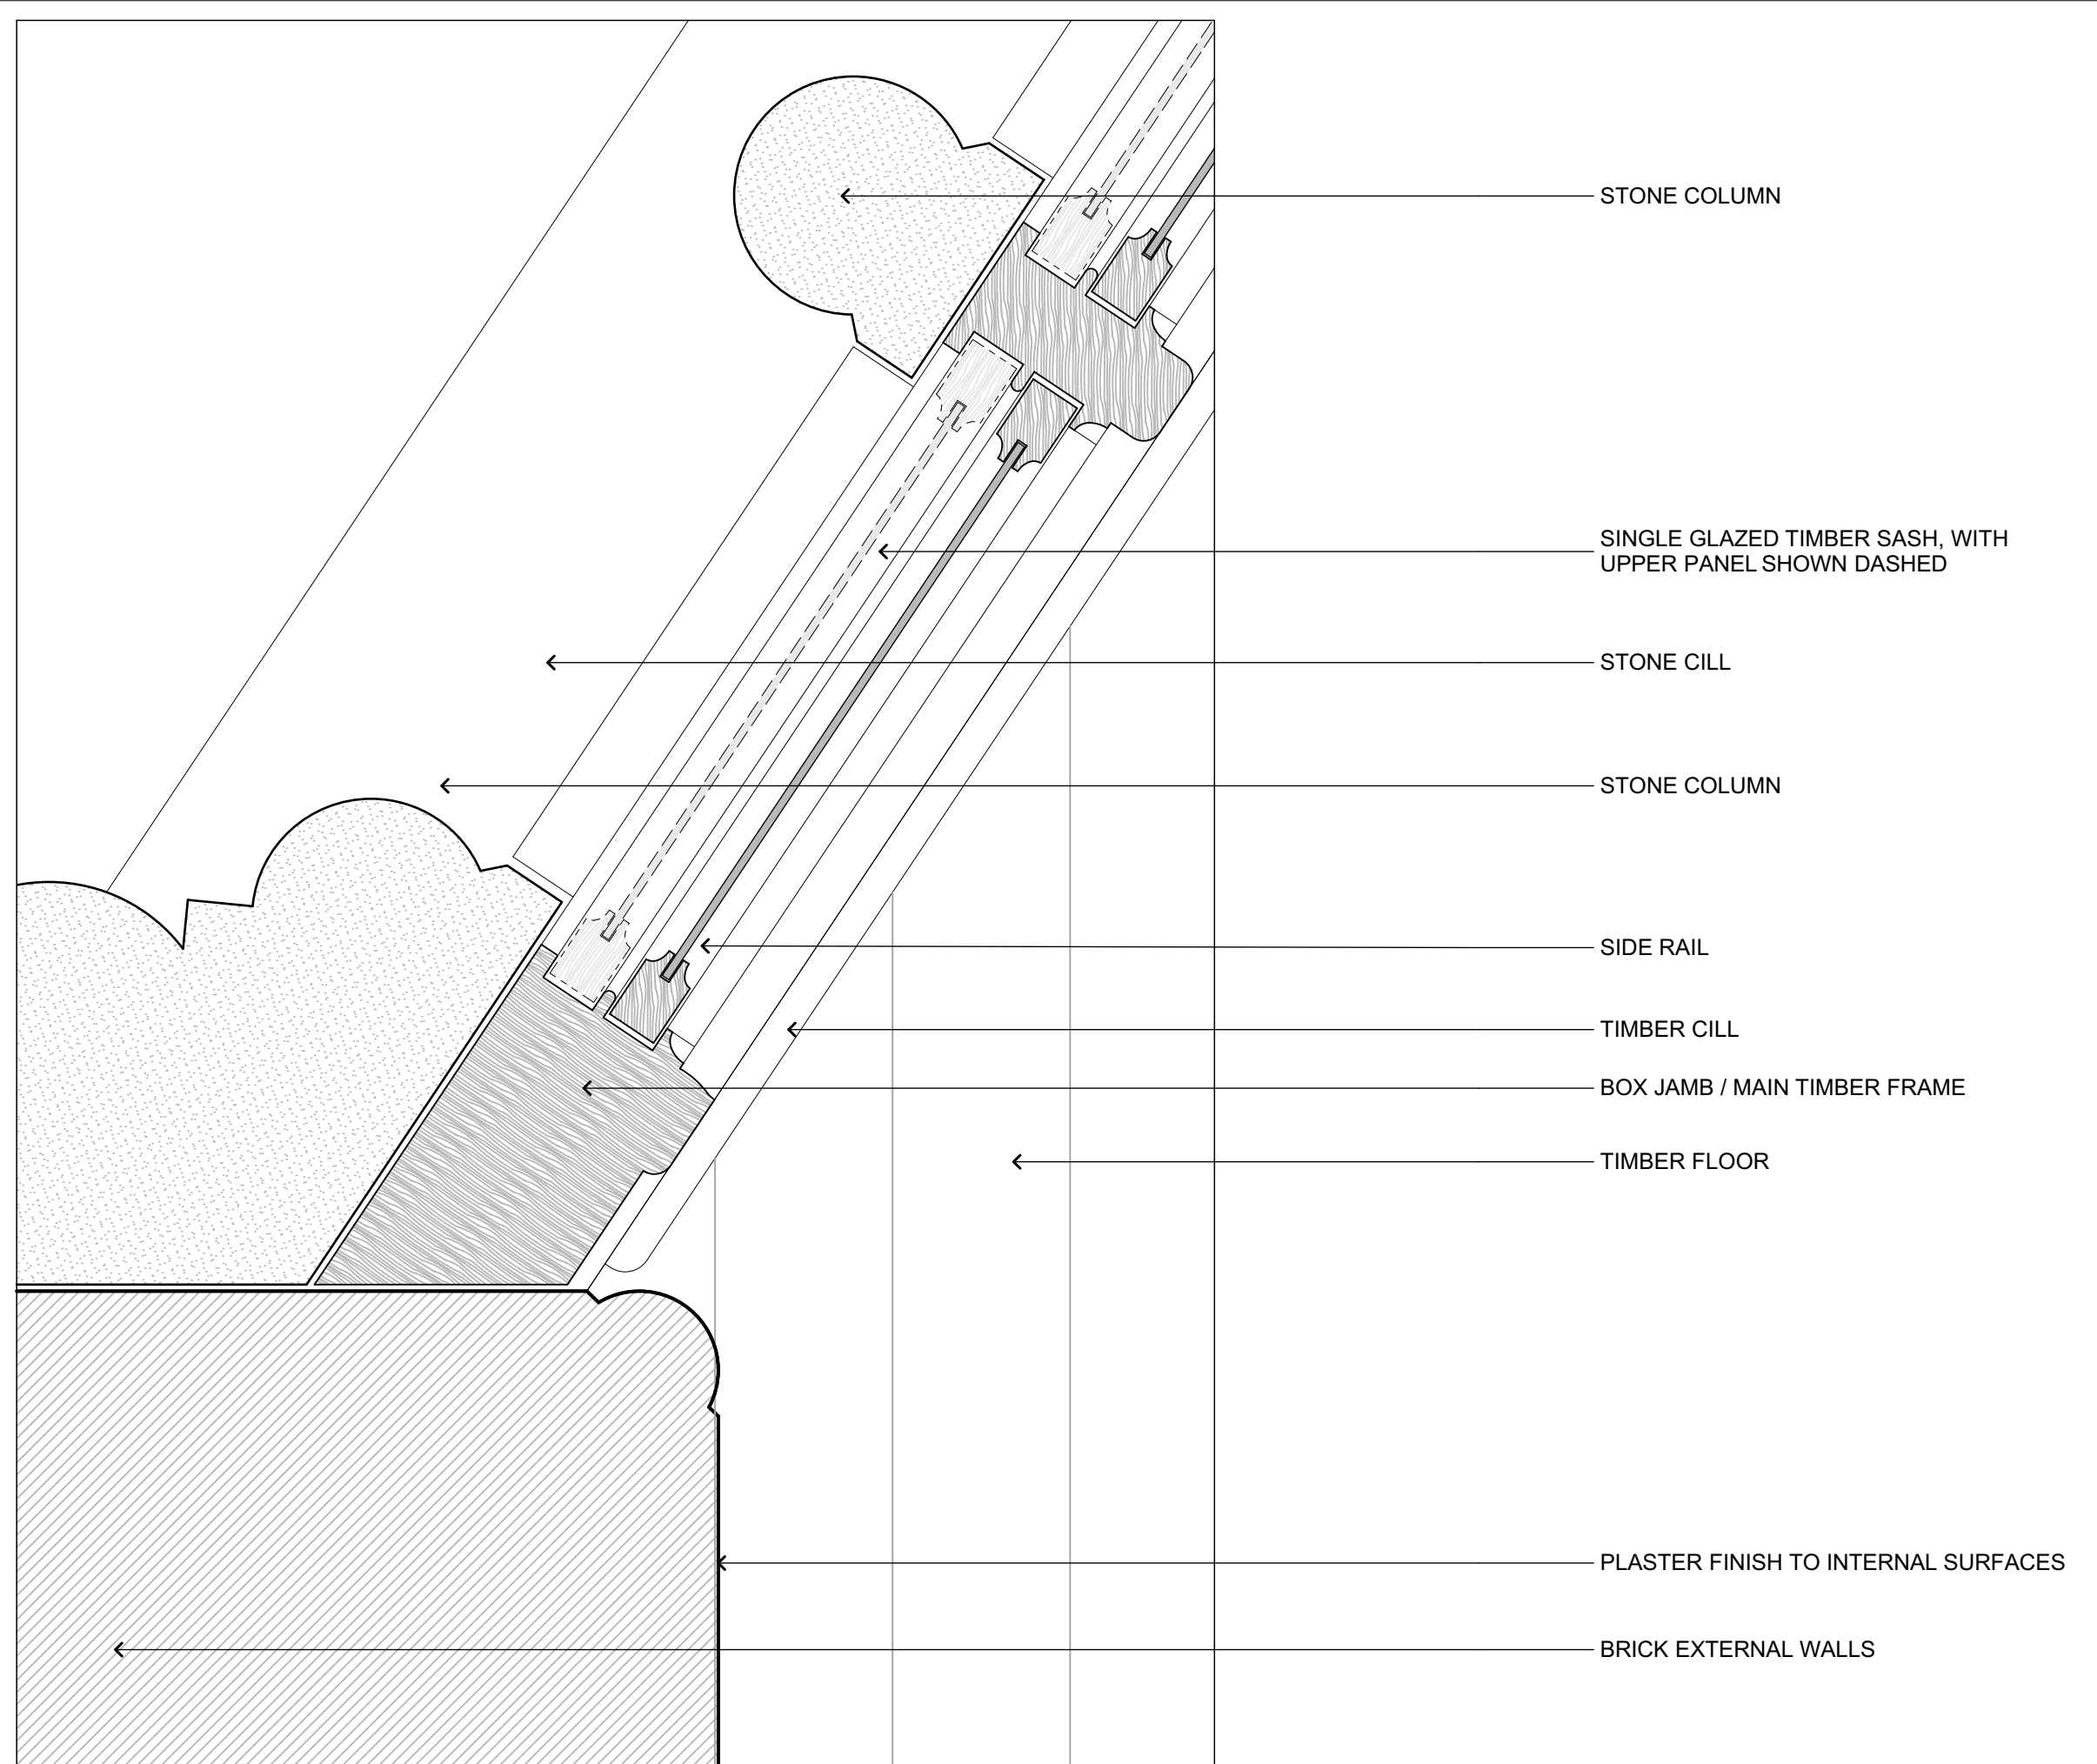


1 SIDE PANEL JAMB DETAIL

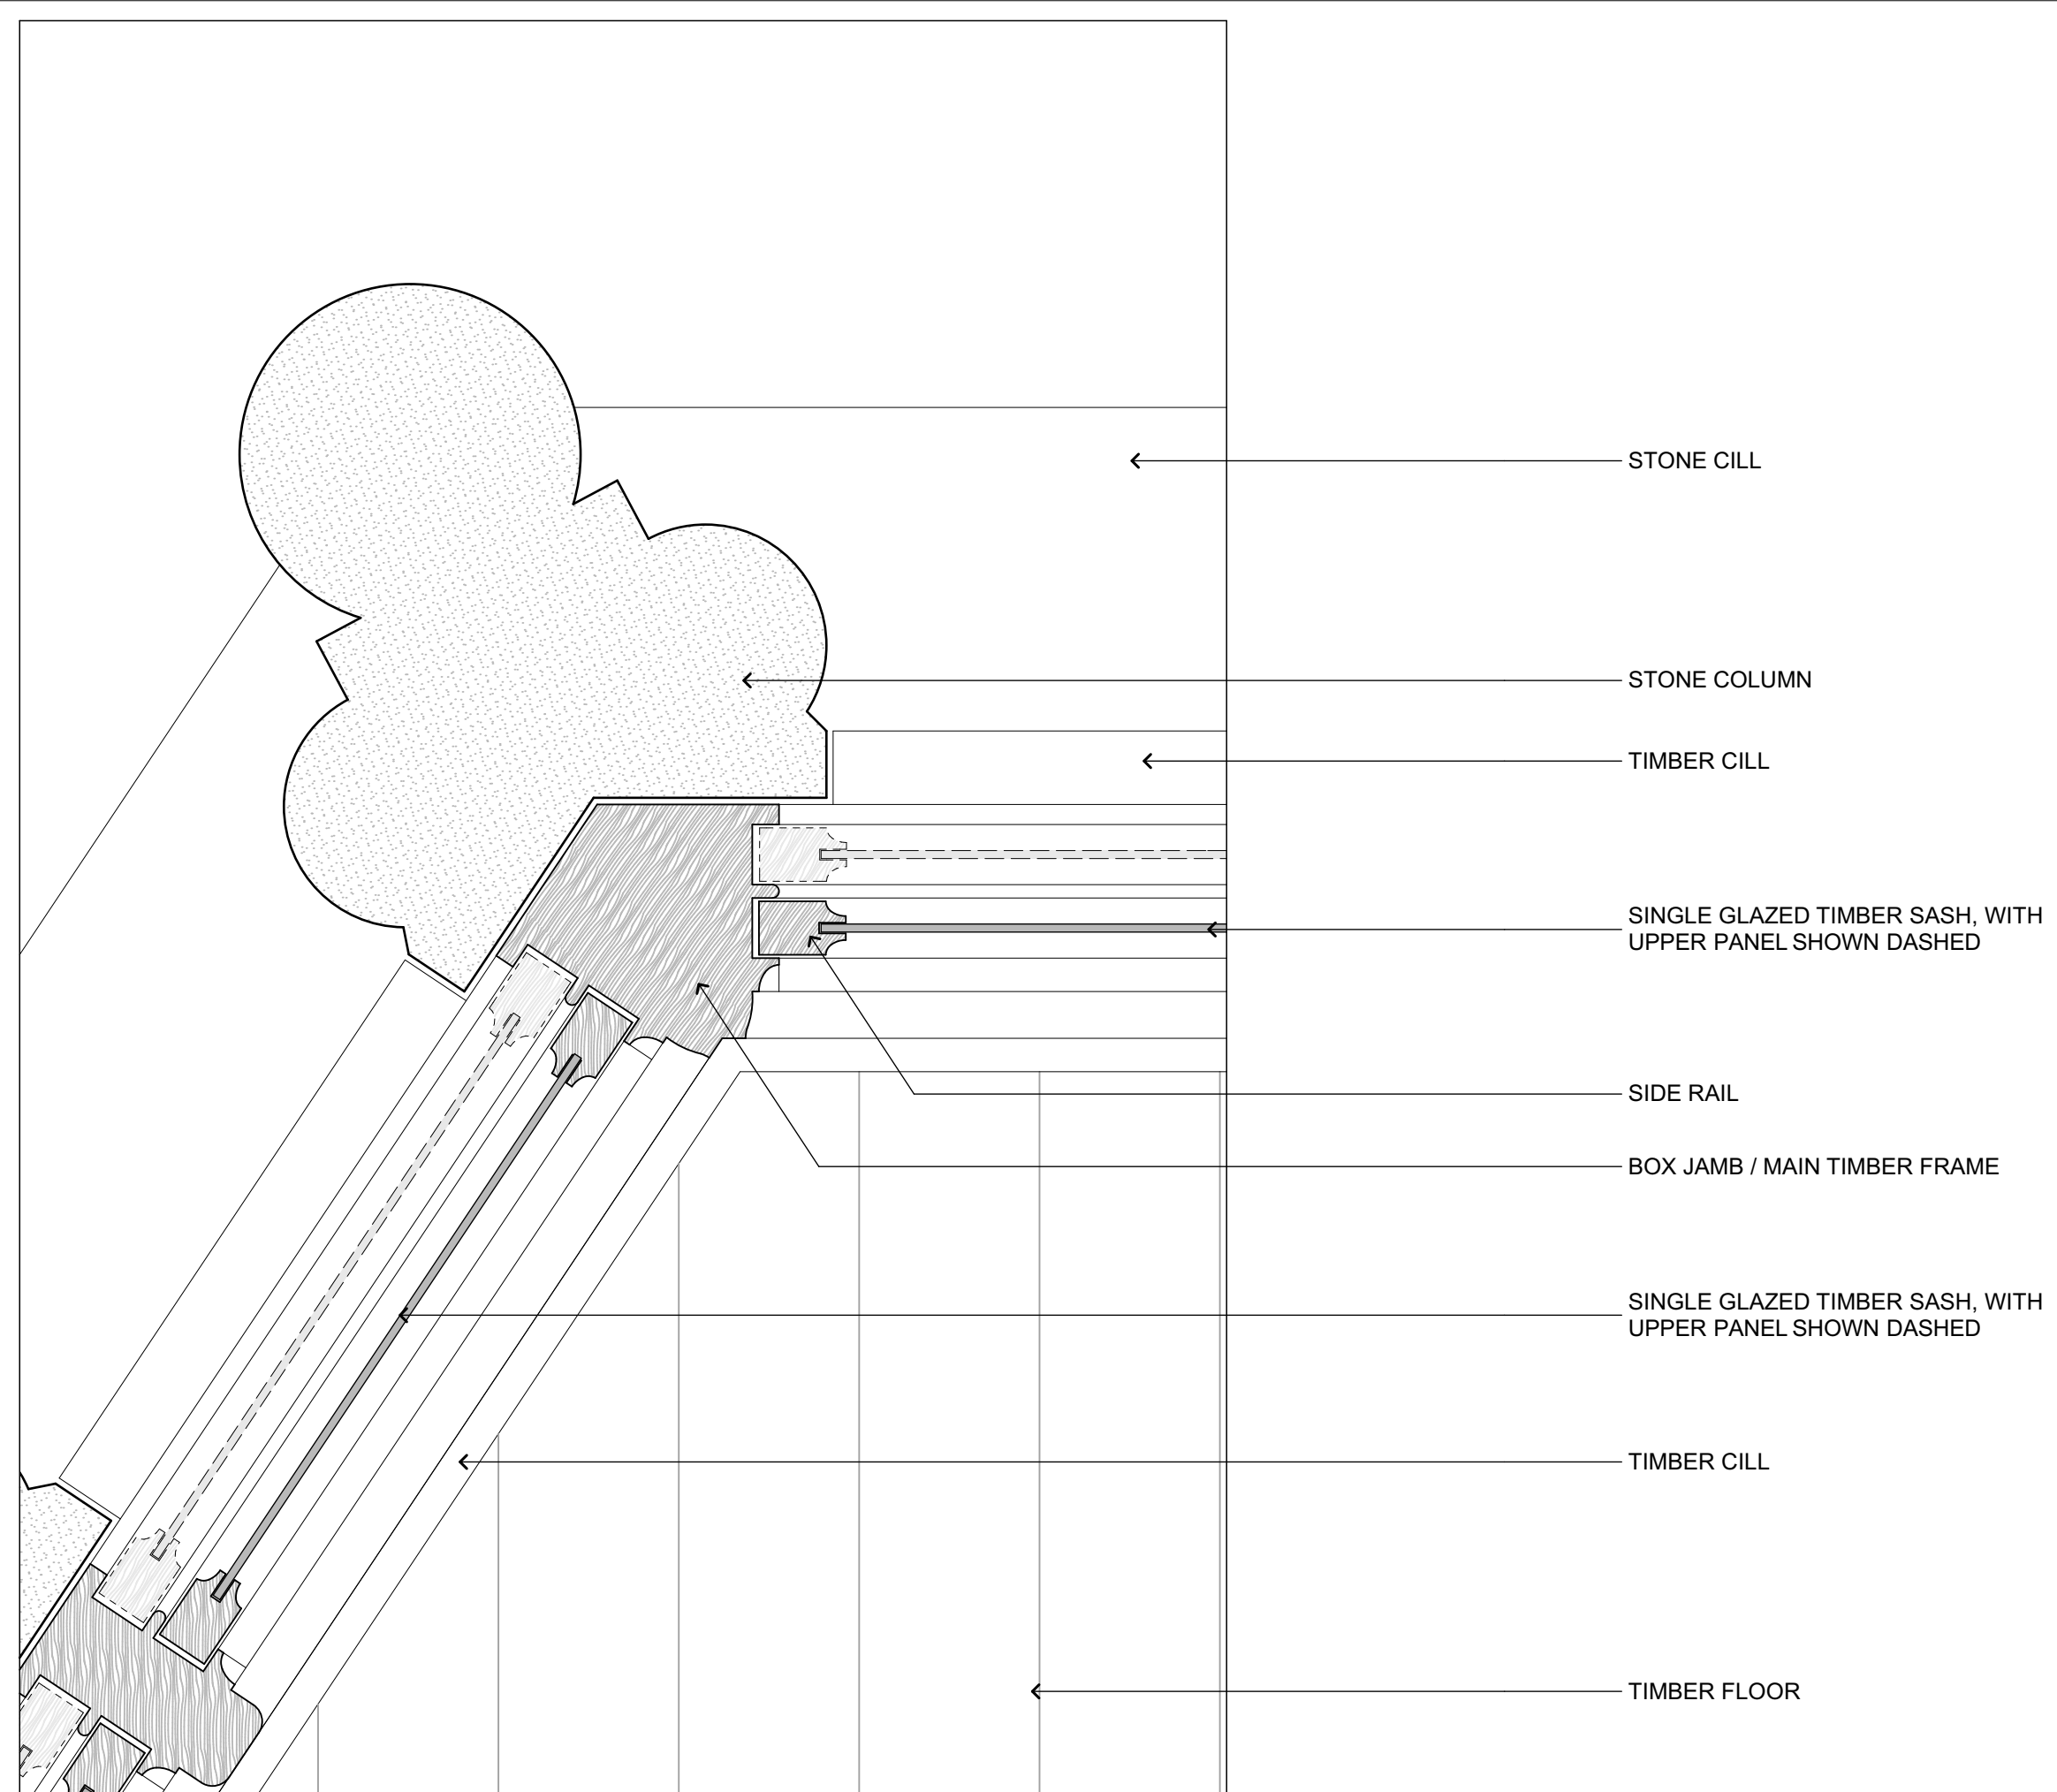

1:5 2 DETAIL OF JUNCTION BETWEEN TWO WINDOWS

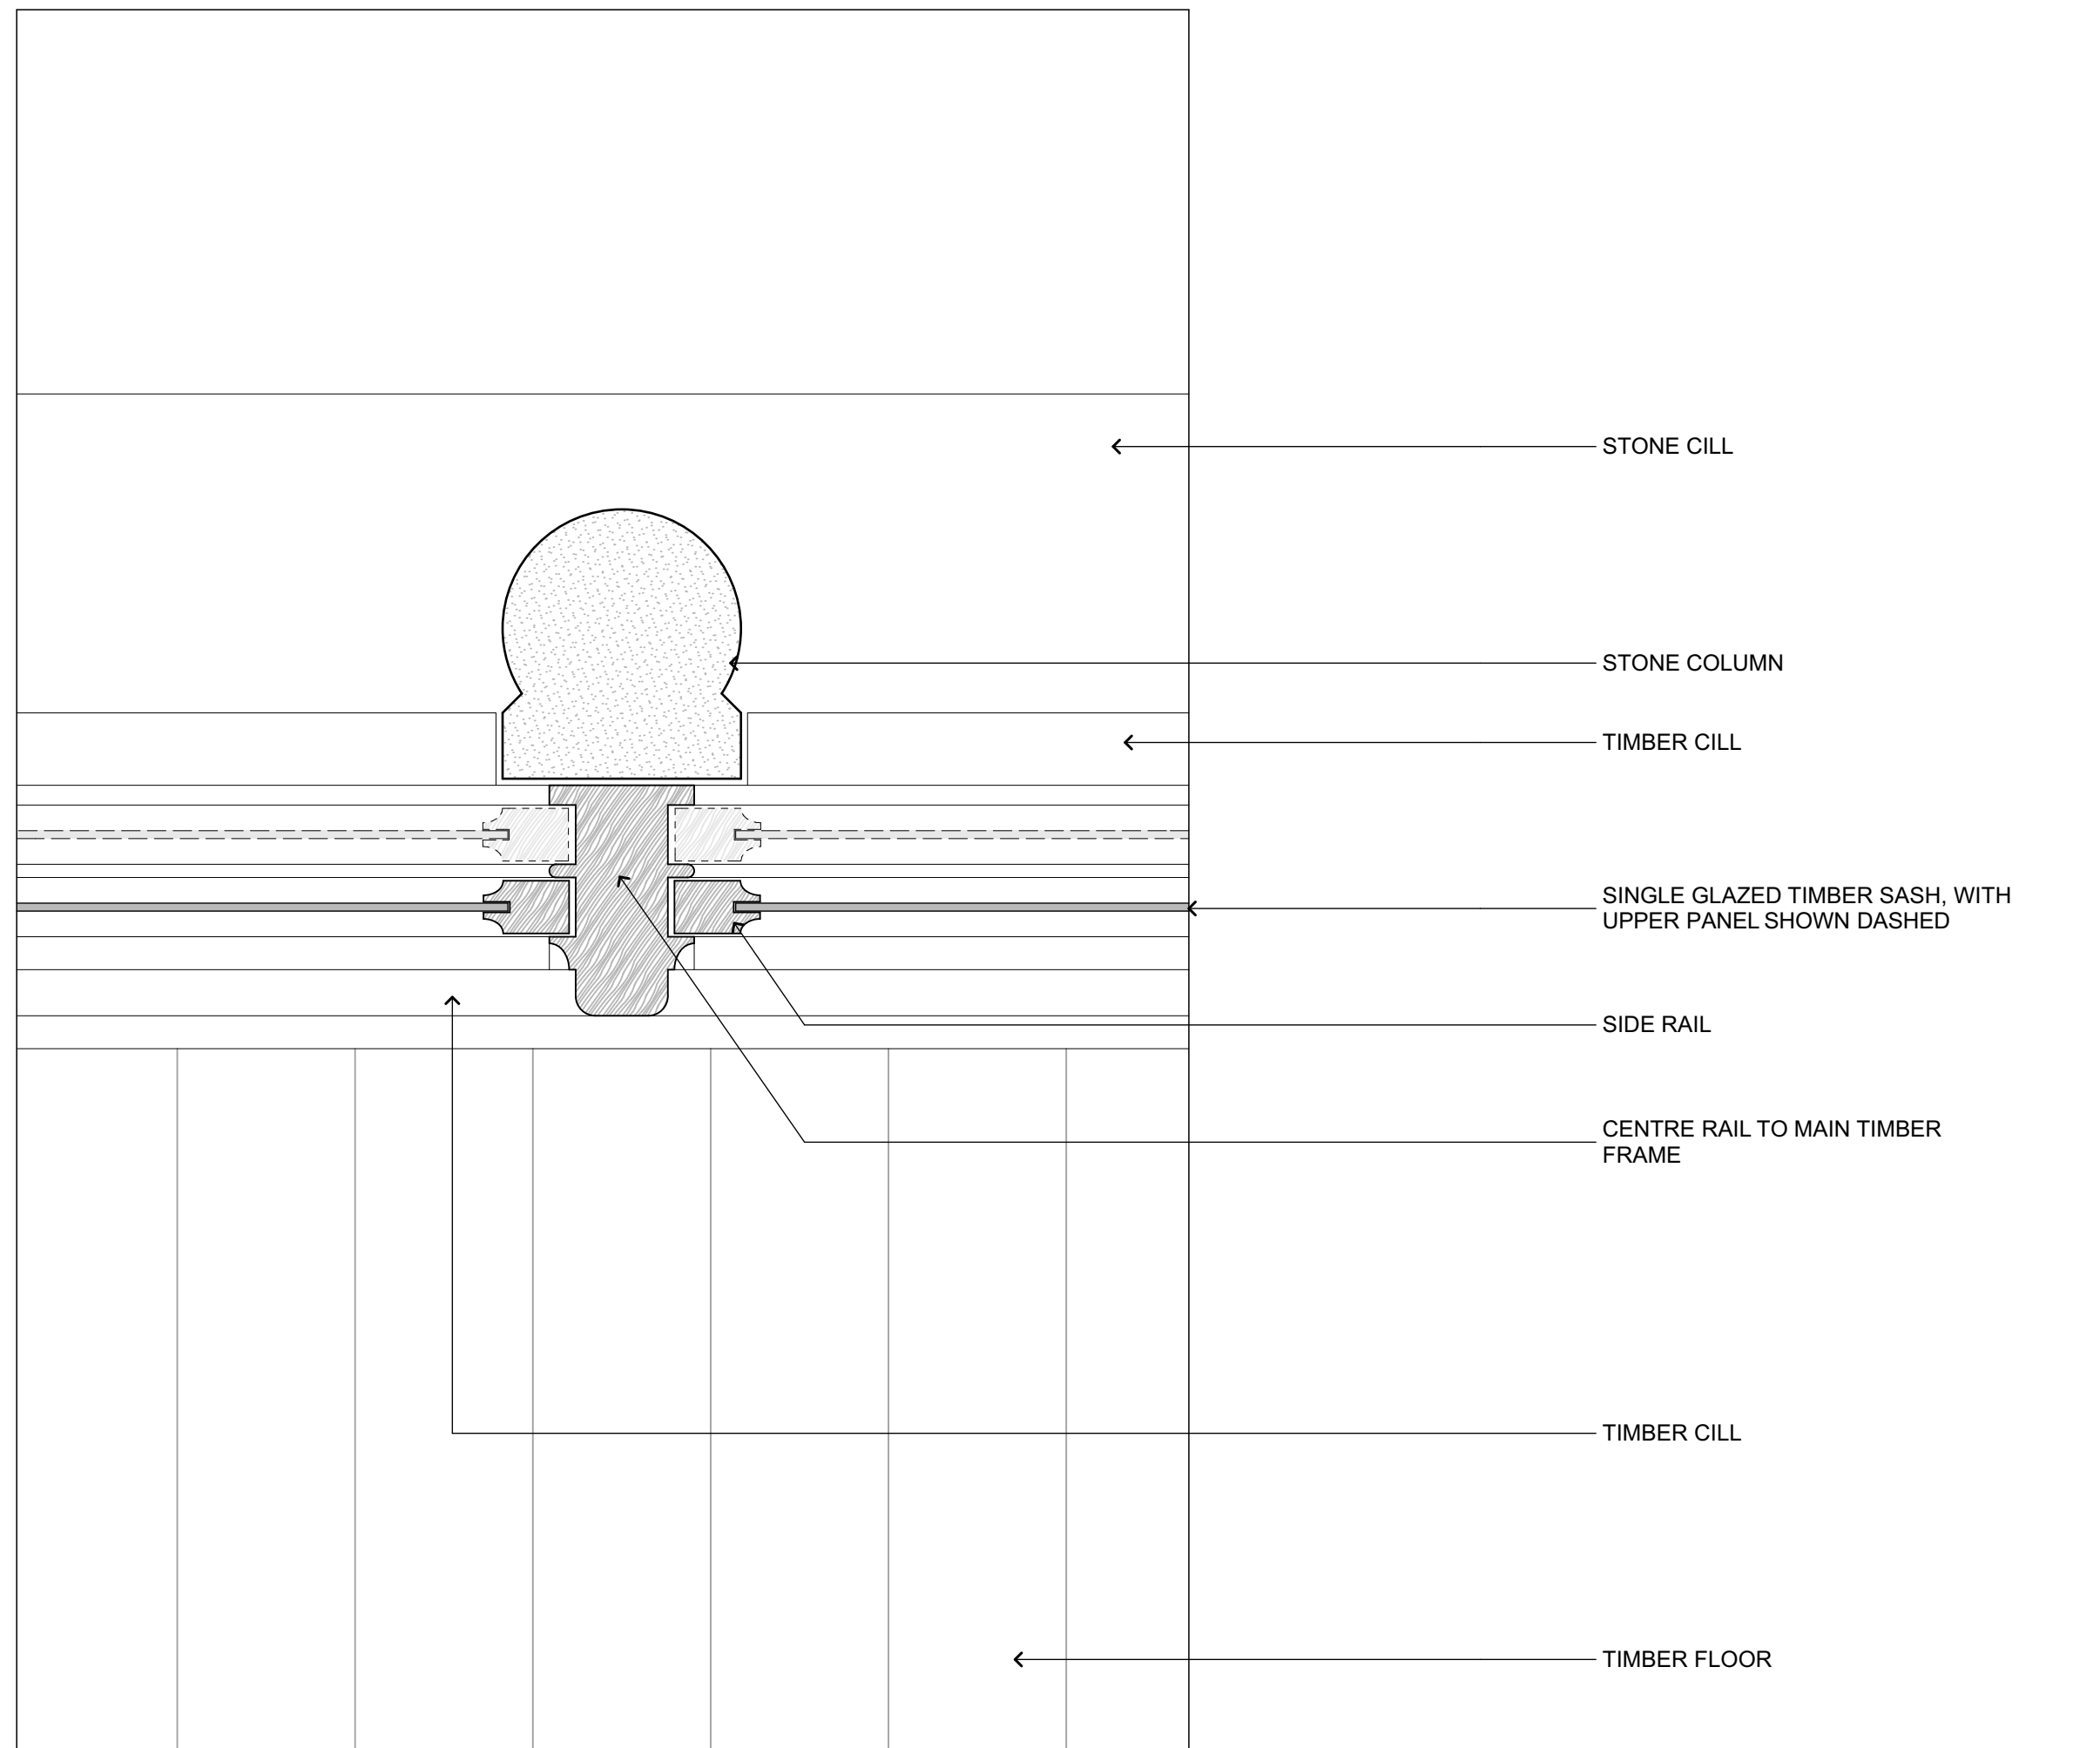

3 DETAIL OF JUNCTION BETWEEN STONE AND WINDOW CENTRE MULLION

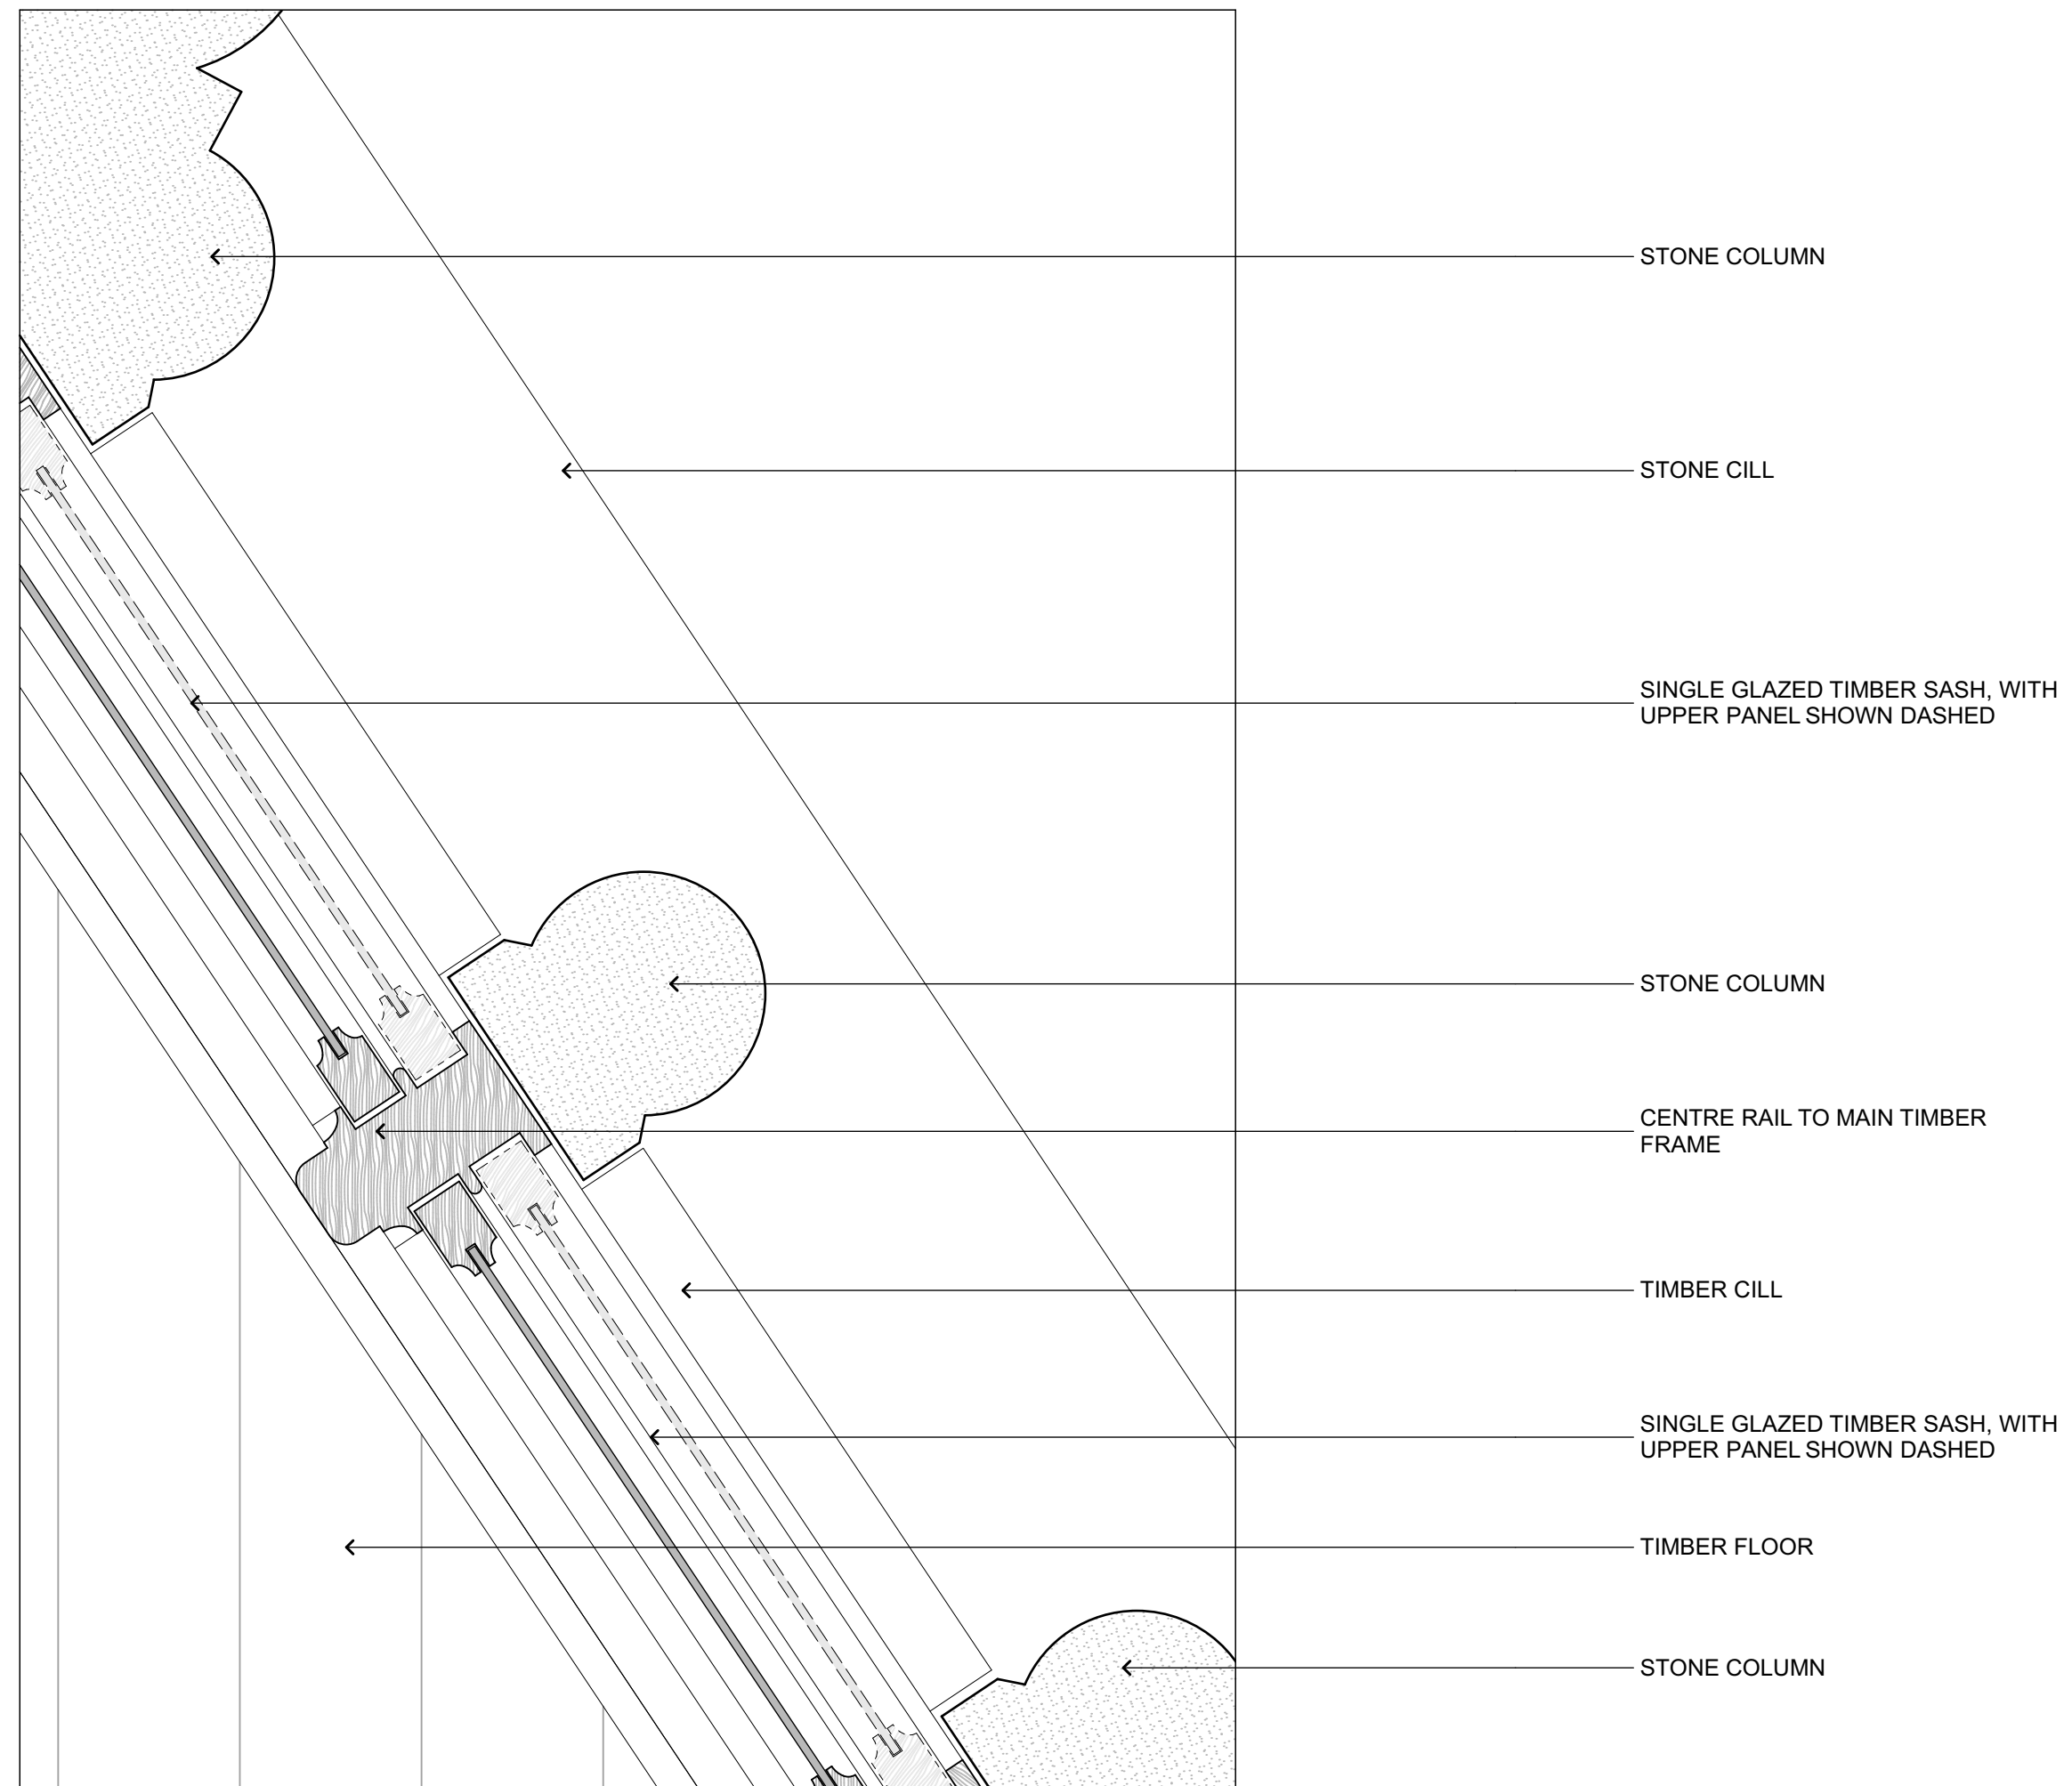

1:5 4 CENTRE MULLION DETAIL TO SIDE WINDOWS

1:5

**Collingridge
And
Smith
Architects (UK) Ltd.**

28 Spencer Street Auckland NEW ZEALAND Tel: +64 9529 0403
Ground Floor River Mill Staveley Mill Yard Staveley Cumbria UNITED KINGDOM Tel: +44 1539 822976

REVISIONS DATE
00 PLANNING APPLICATION 18/09/15

JOB TITLE
**APARTMENT 2.09
ST PANCRAS CHAMBERS
LONDON, NW1 2AR**


DRAWING TITLE
**EXISTING BAY WINDOW
DETAILS SHEET 1**

ISSUE DATE
PLANNING APPLICATION 18th SEPTEMBER 2015

DRAWN SCALE CHECKED
GC AS SHOWN AT A1 HALF SIZE @ A3 PS


JOB NO. SHEET REVISION
P-0157 PA215 00

The contractor shall check and verify all dimensions, levels and angles on site prior to commencing any work. The copyright of these drawings and all parts thereof remain the property of COLLINGRIDGE AND SMITH ARCHITECTS (UK) LTD. Dimensions must not be scaled from the drawings.

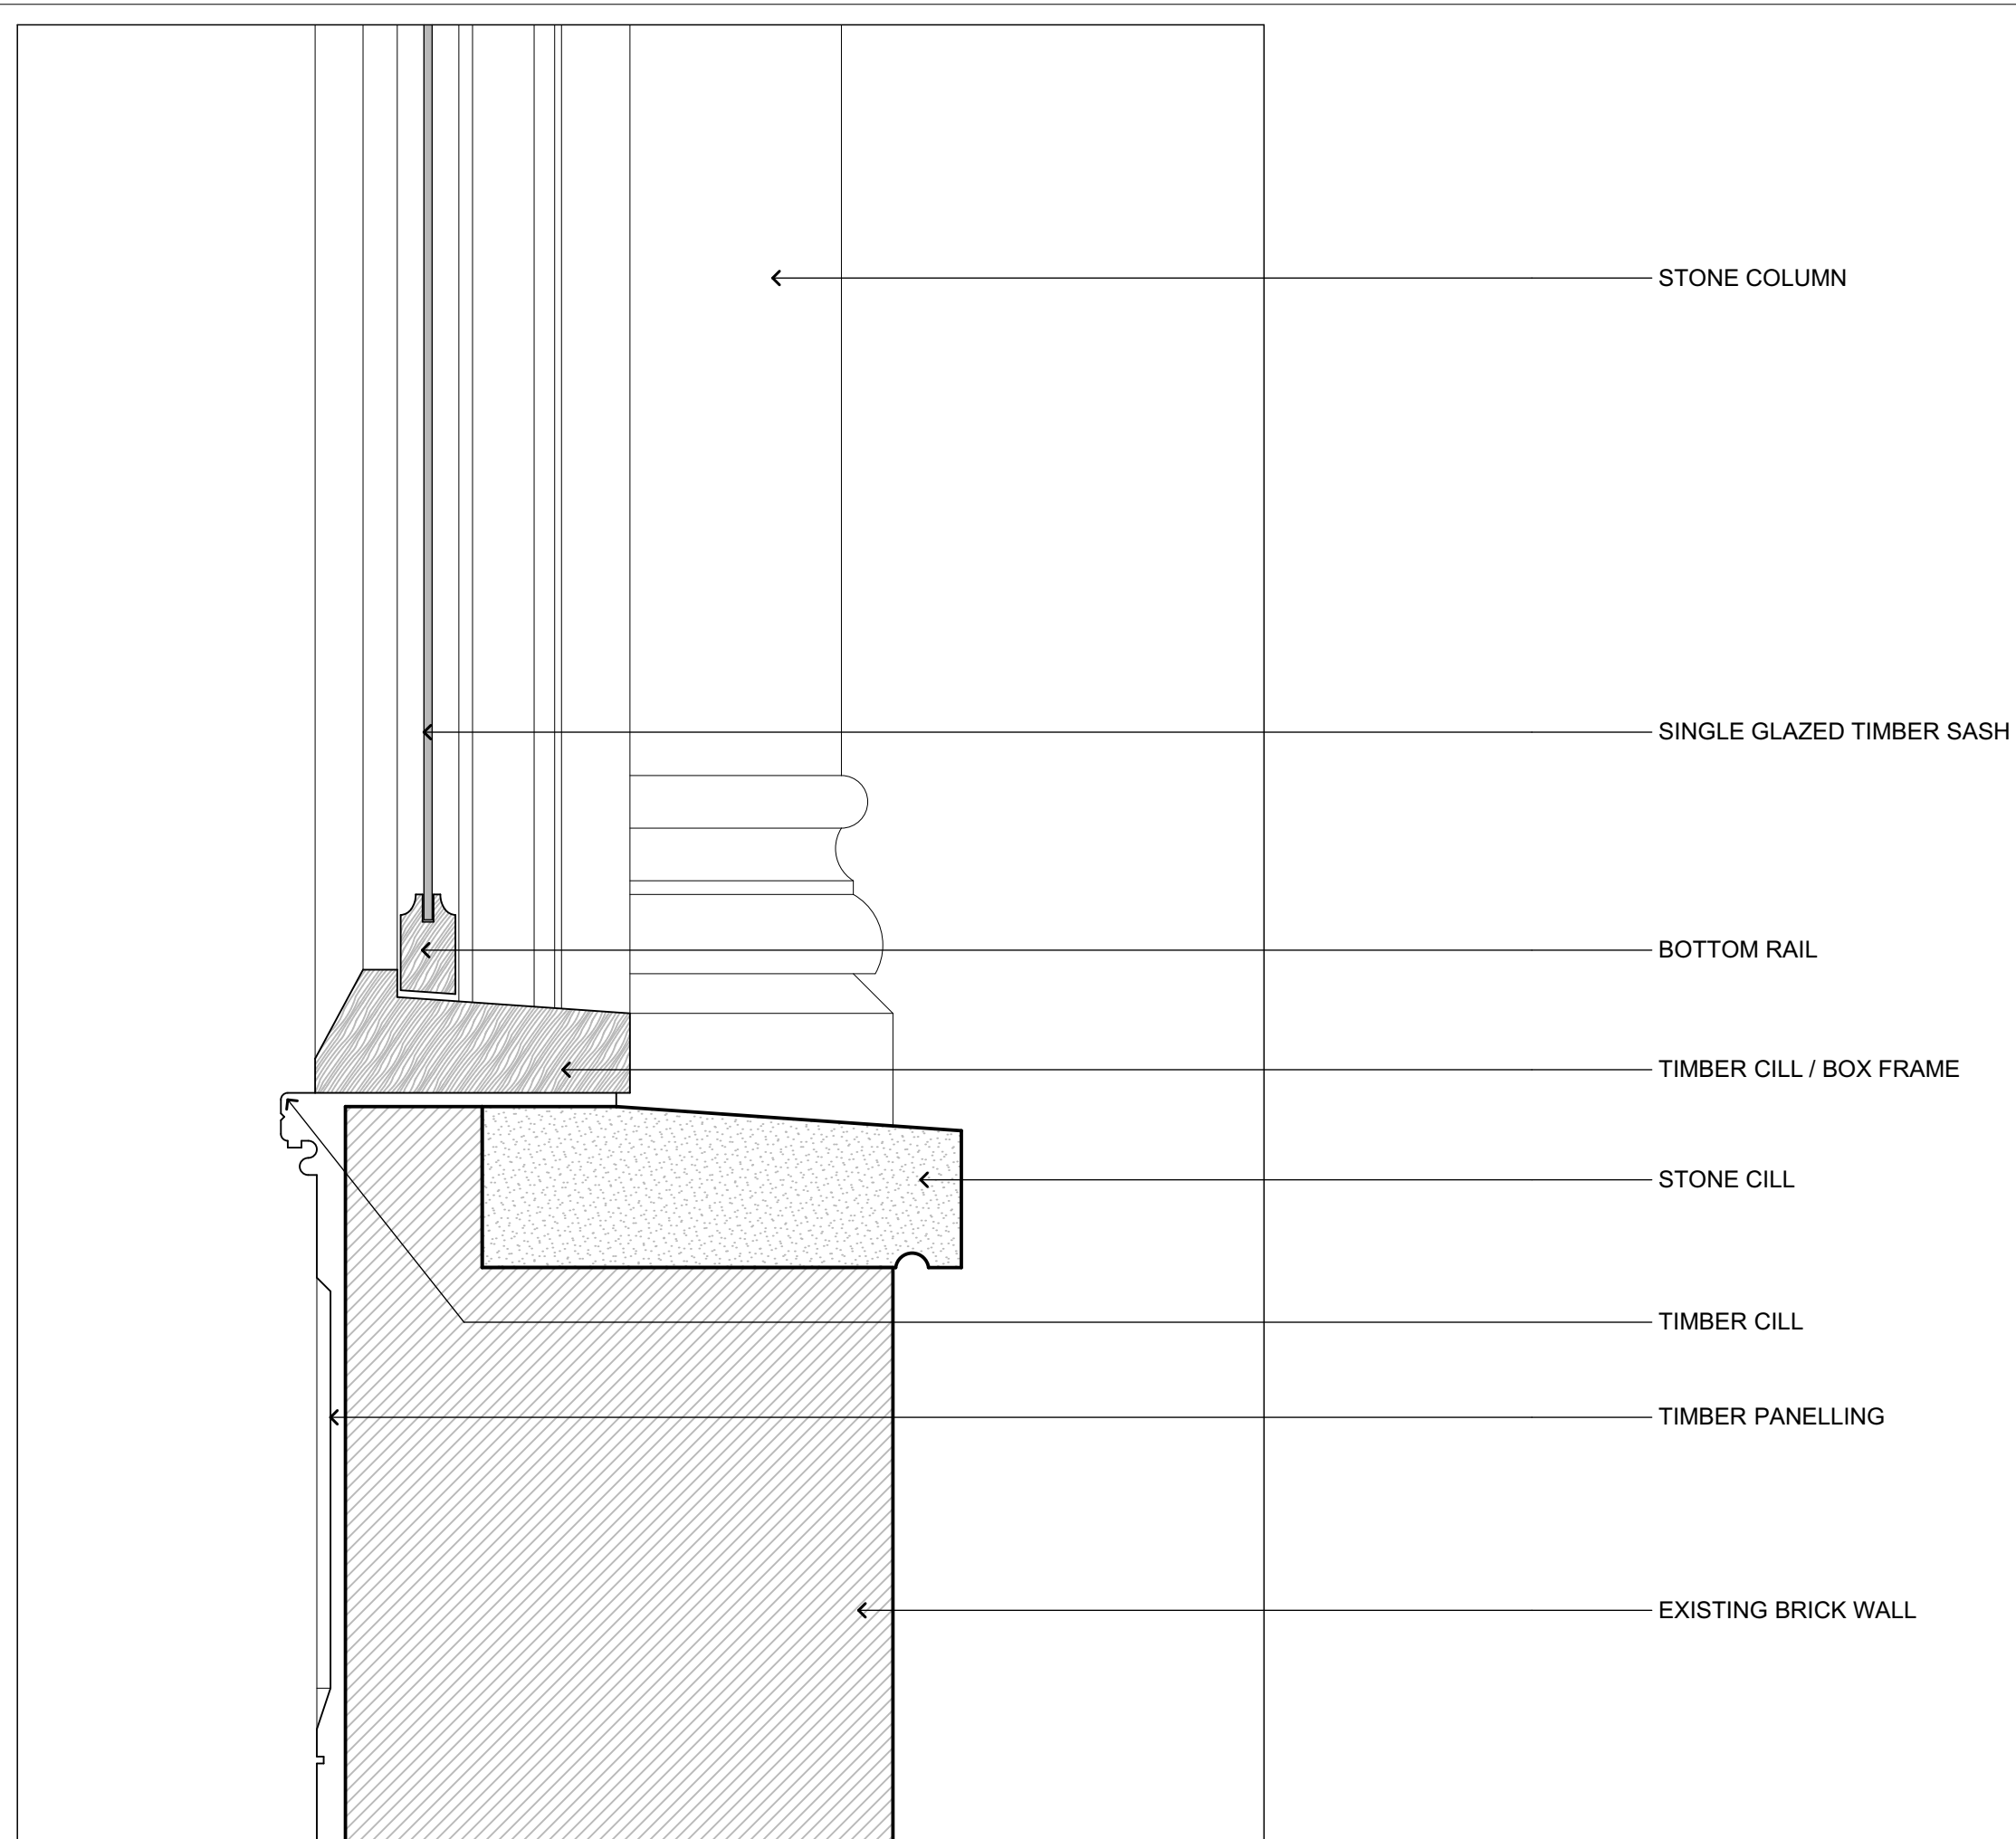

SECTIONAL DETAIL THROUGH CILL


1

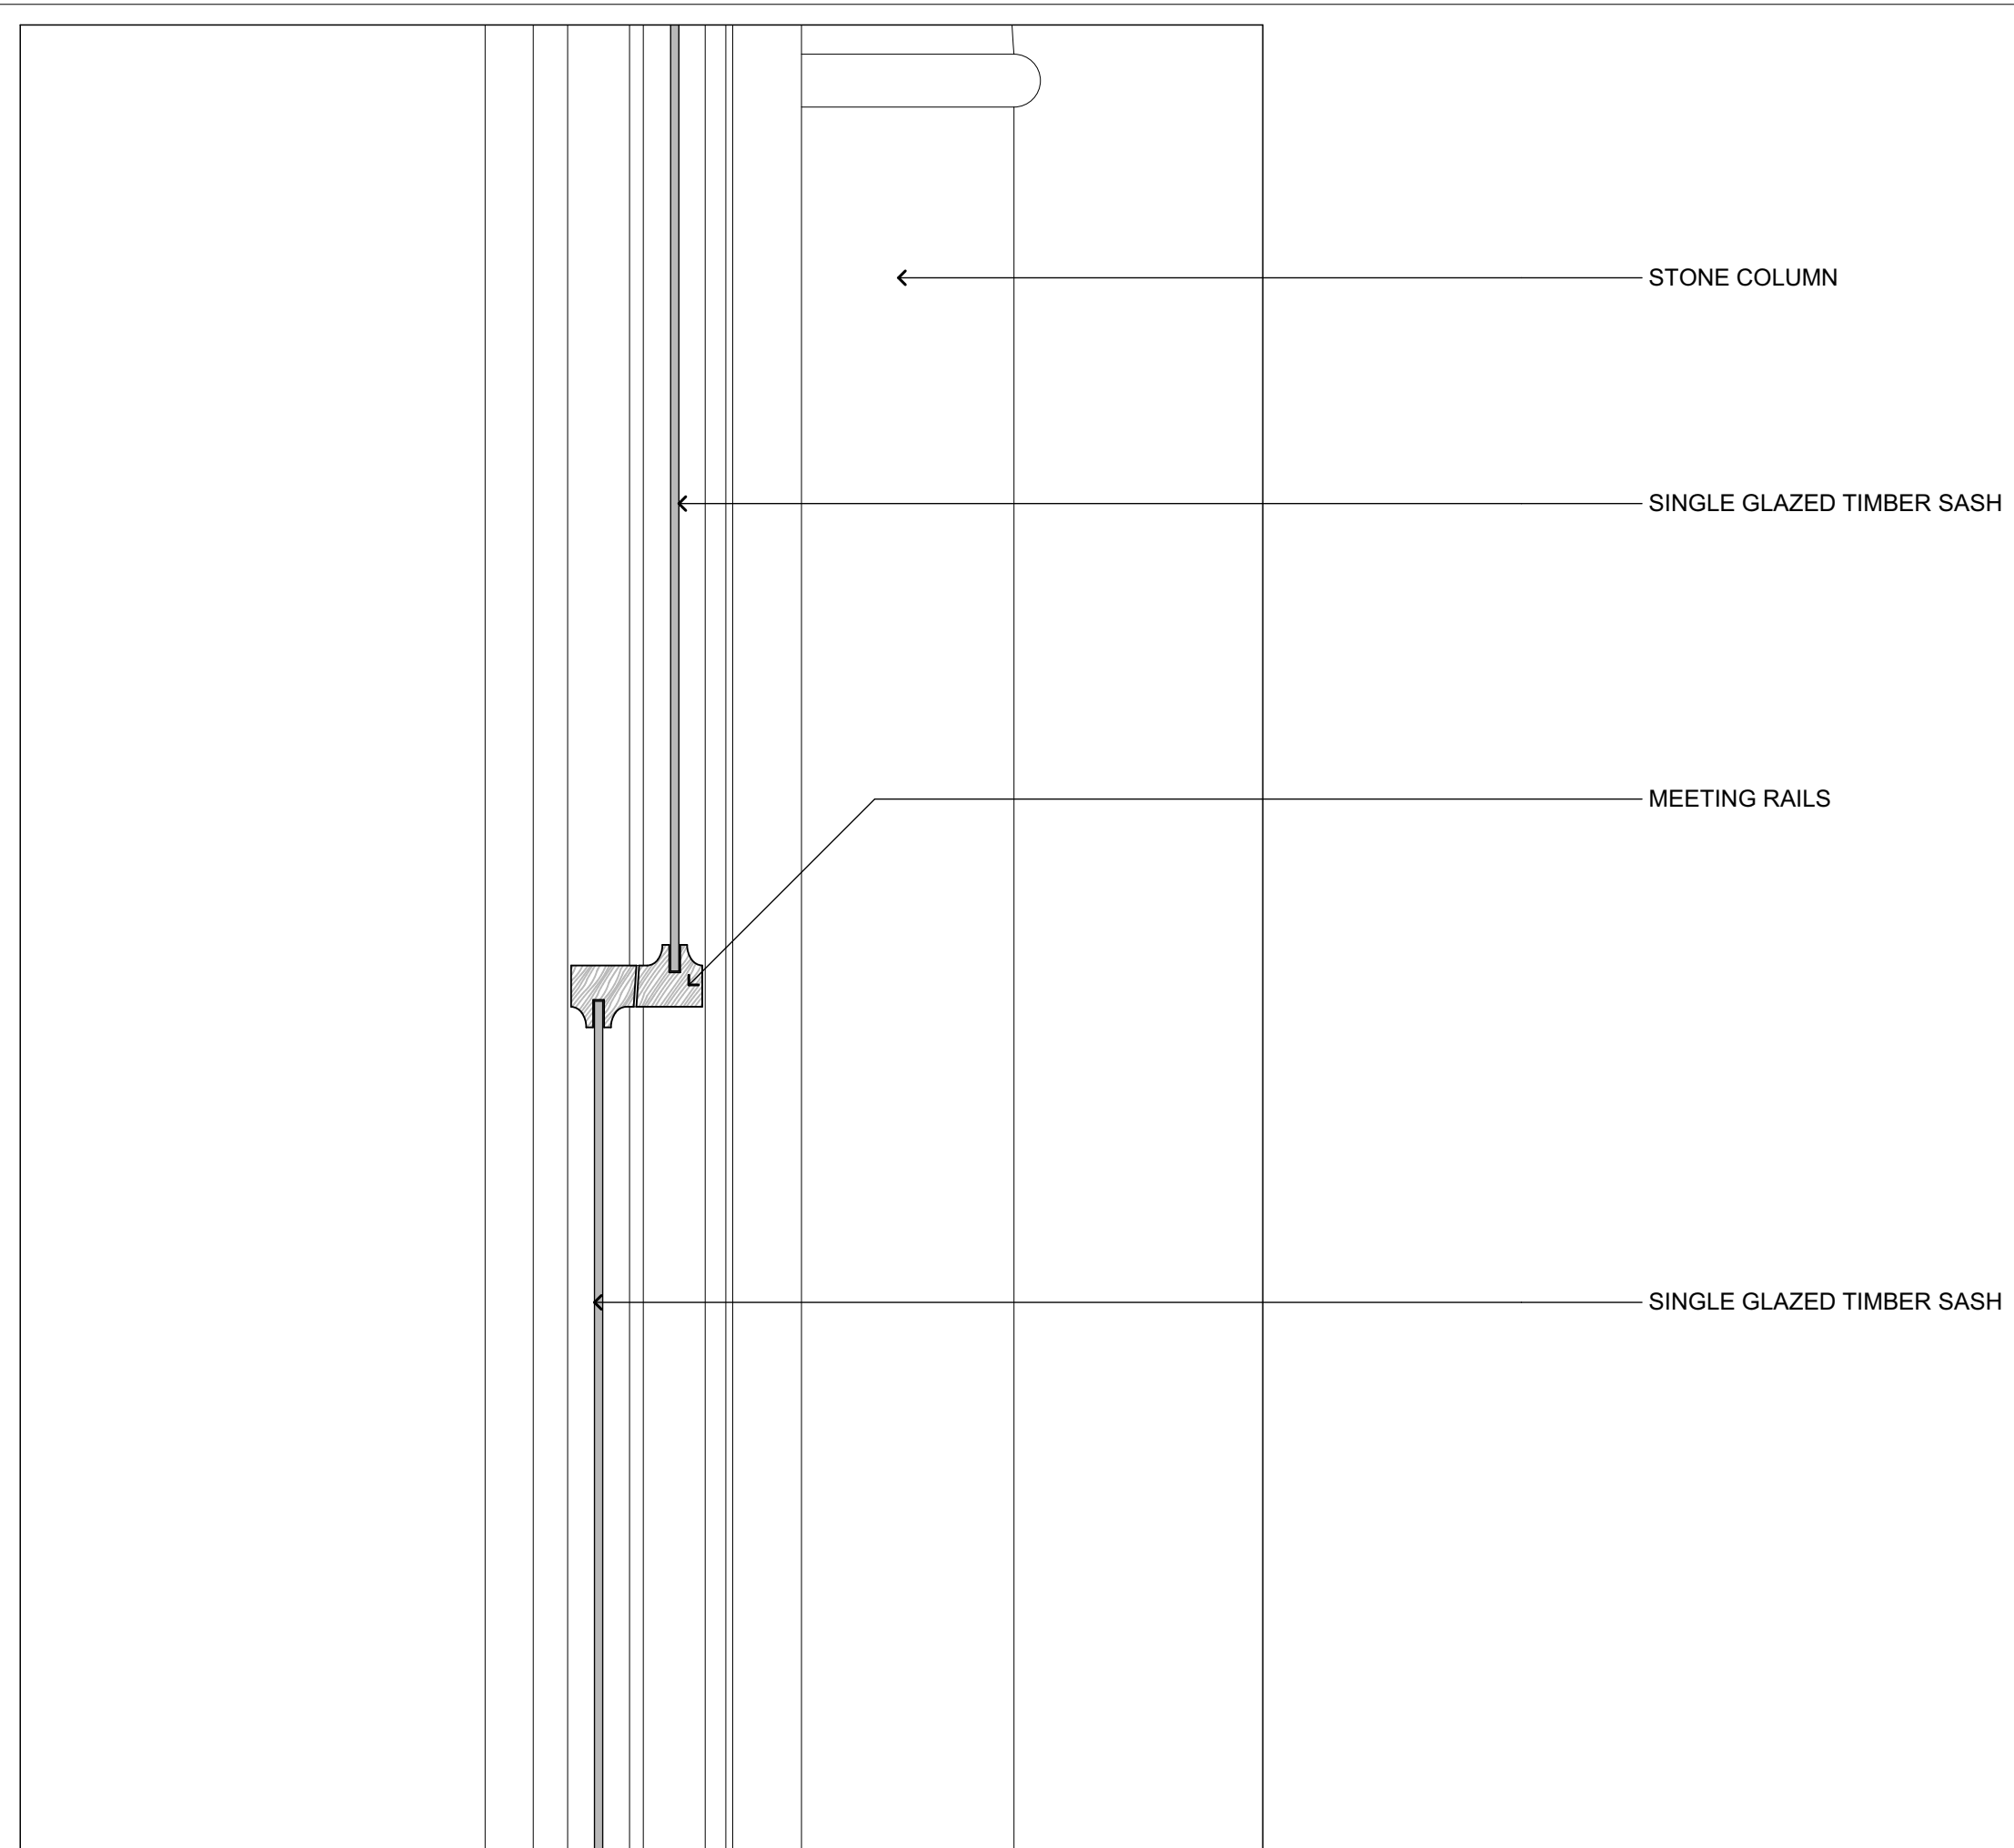

SECTIONAL DETAIL THROUGH MEETING RAIL


1:5 2

1:5

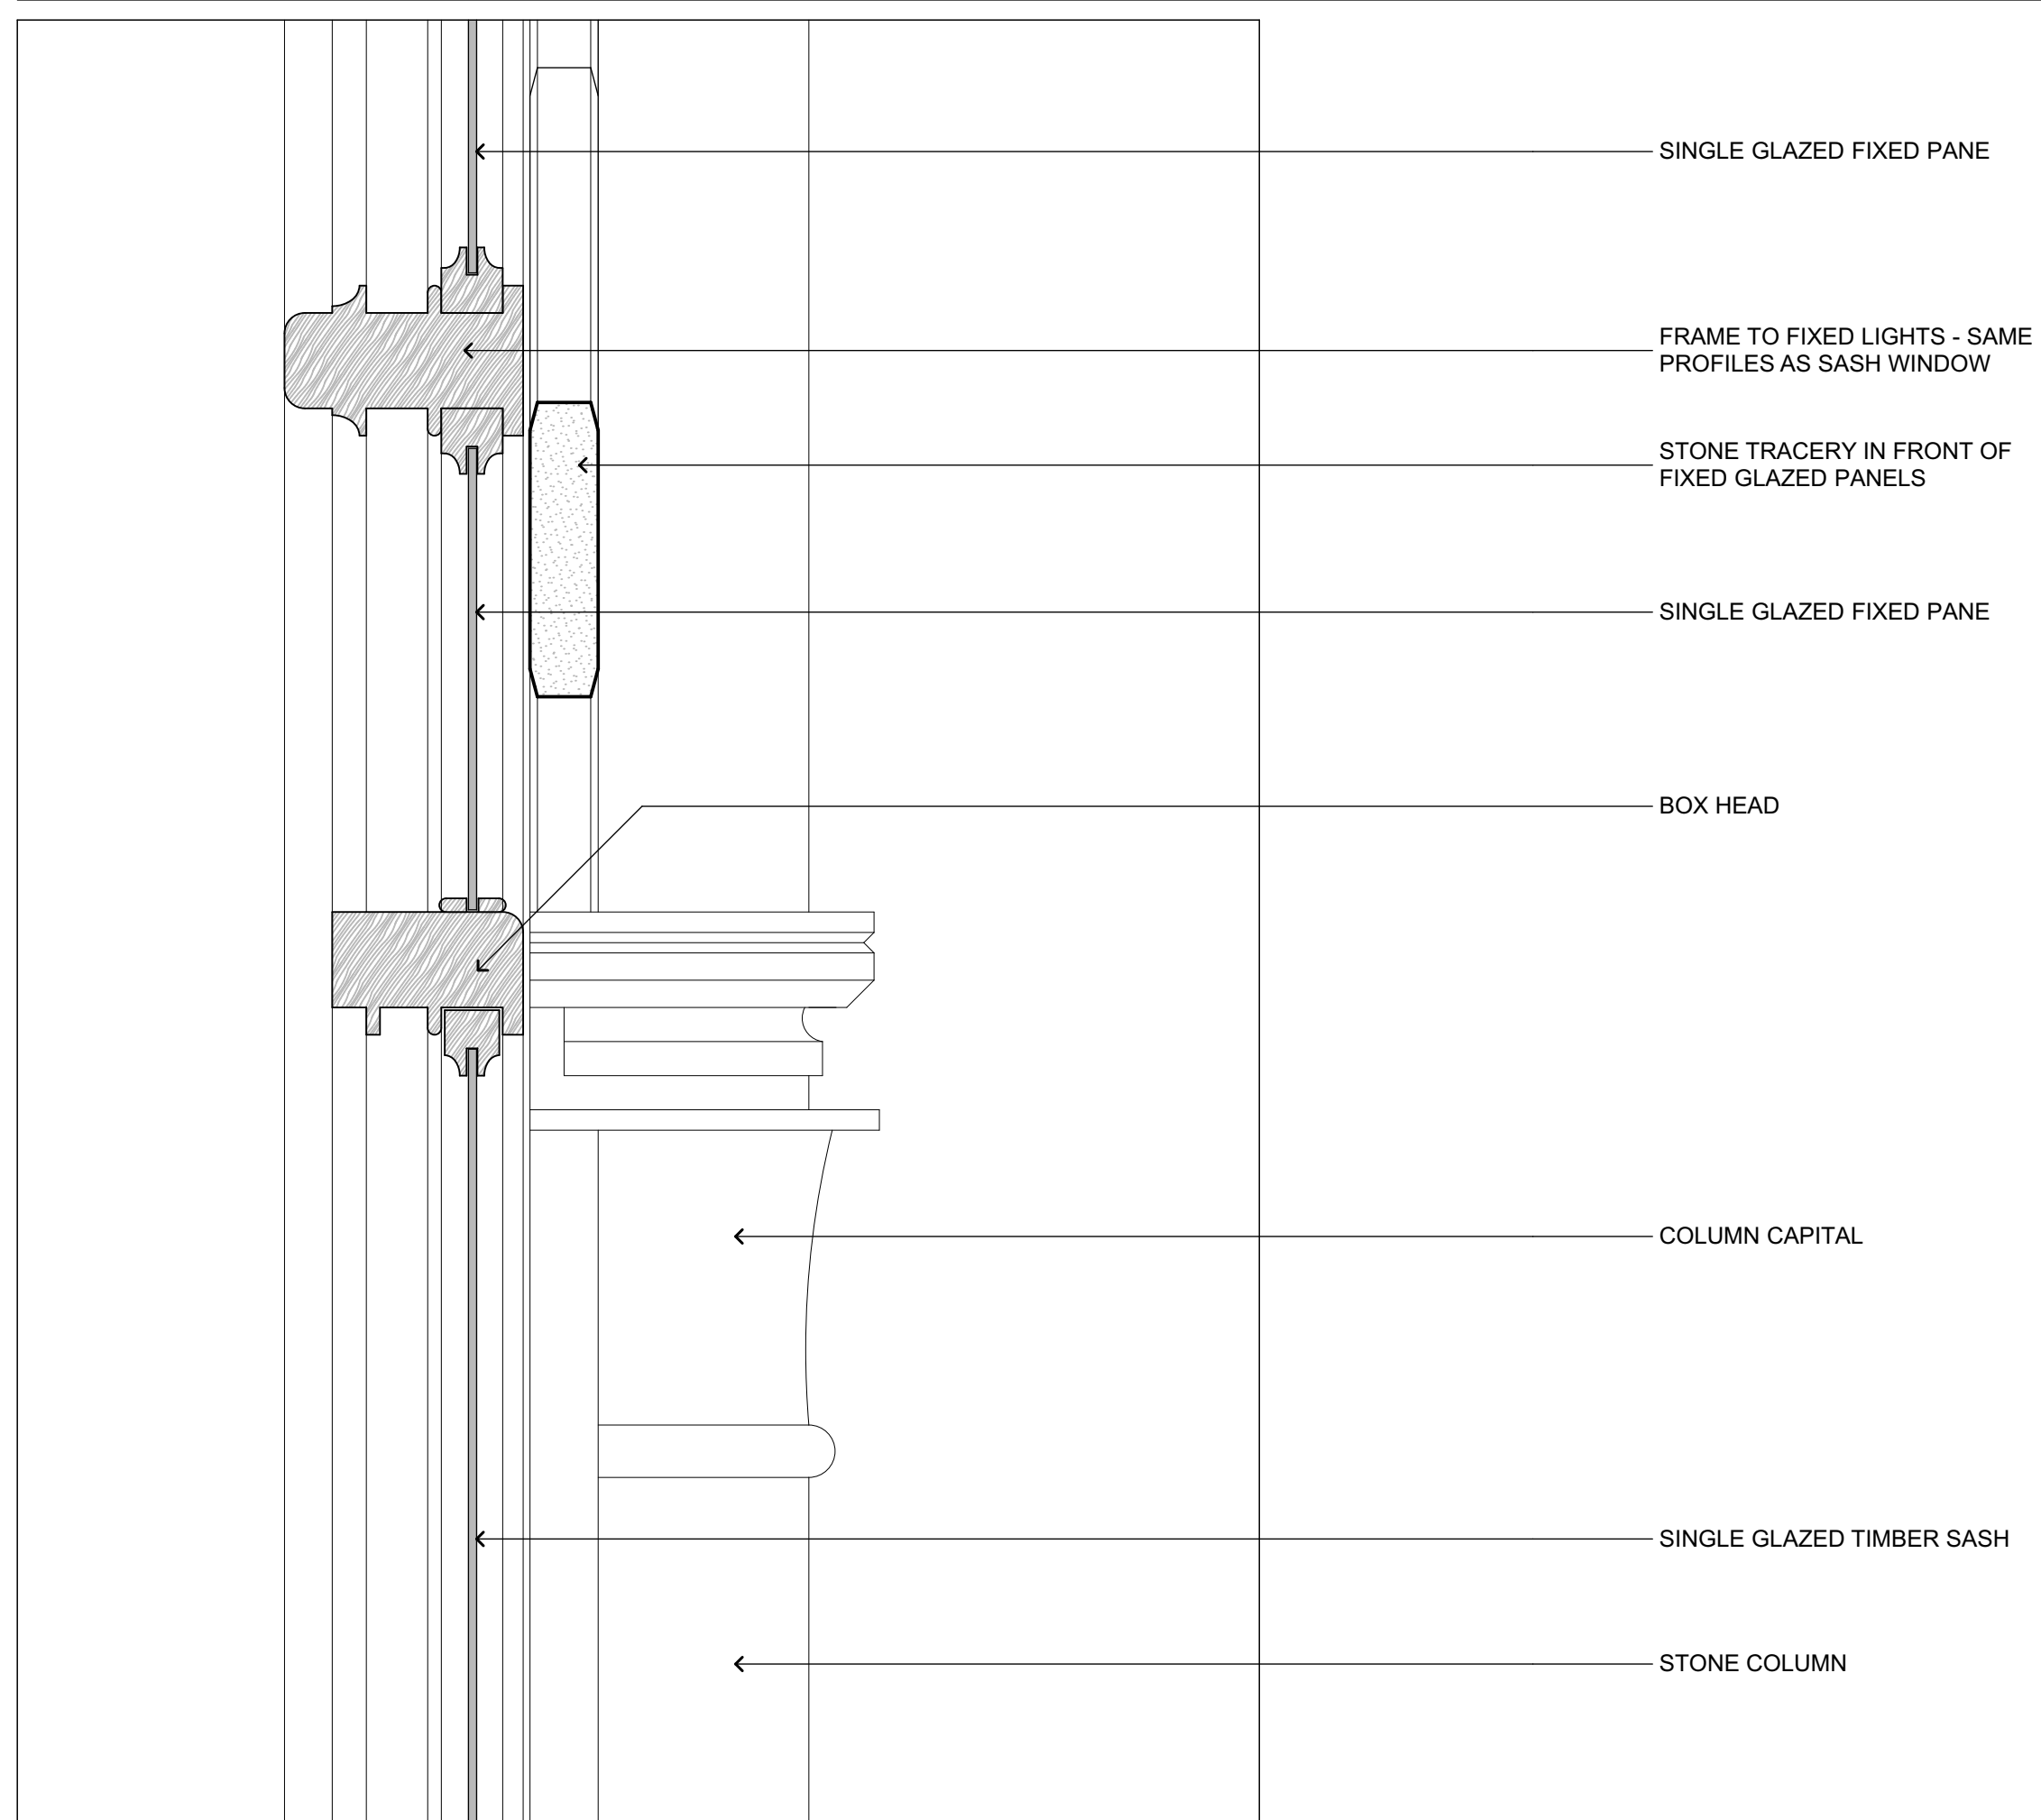

SECTIONAL DETAIL THROUGH HEAD OF SASH

3

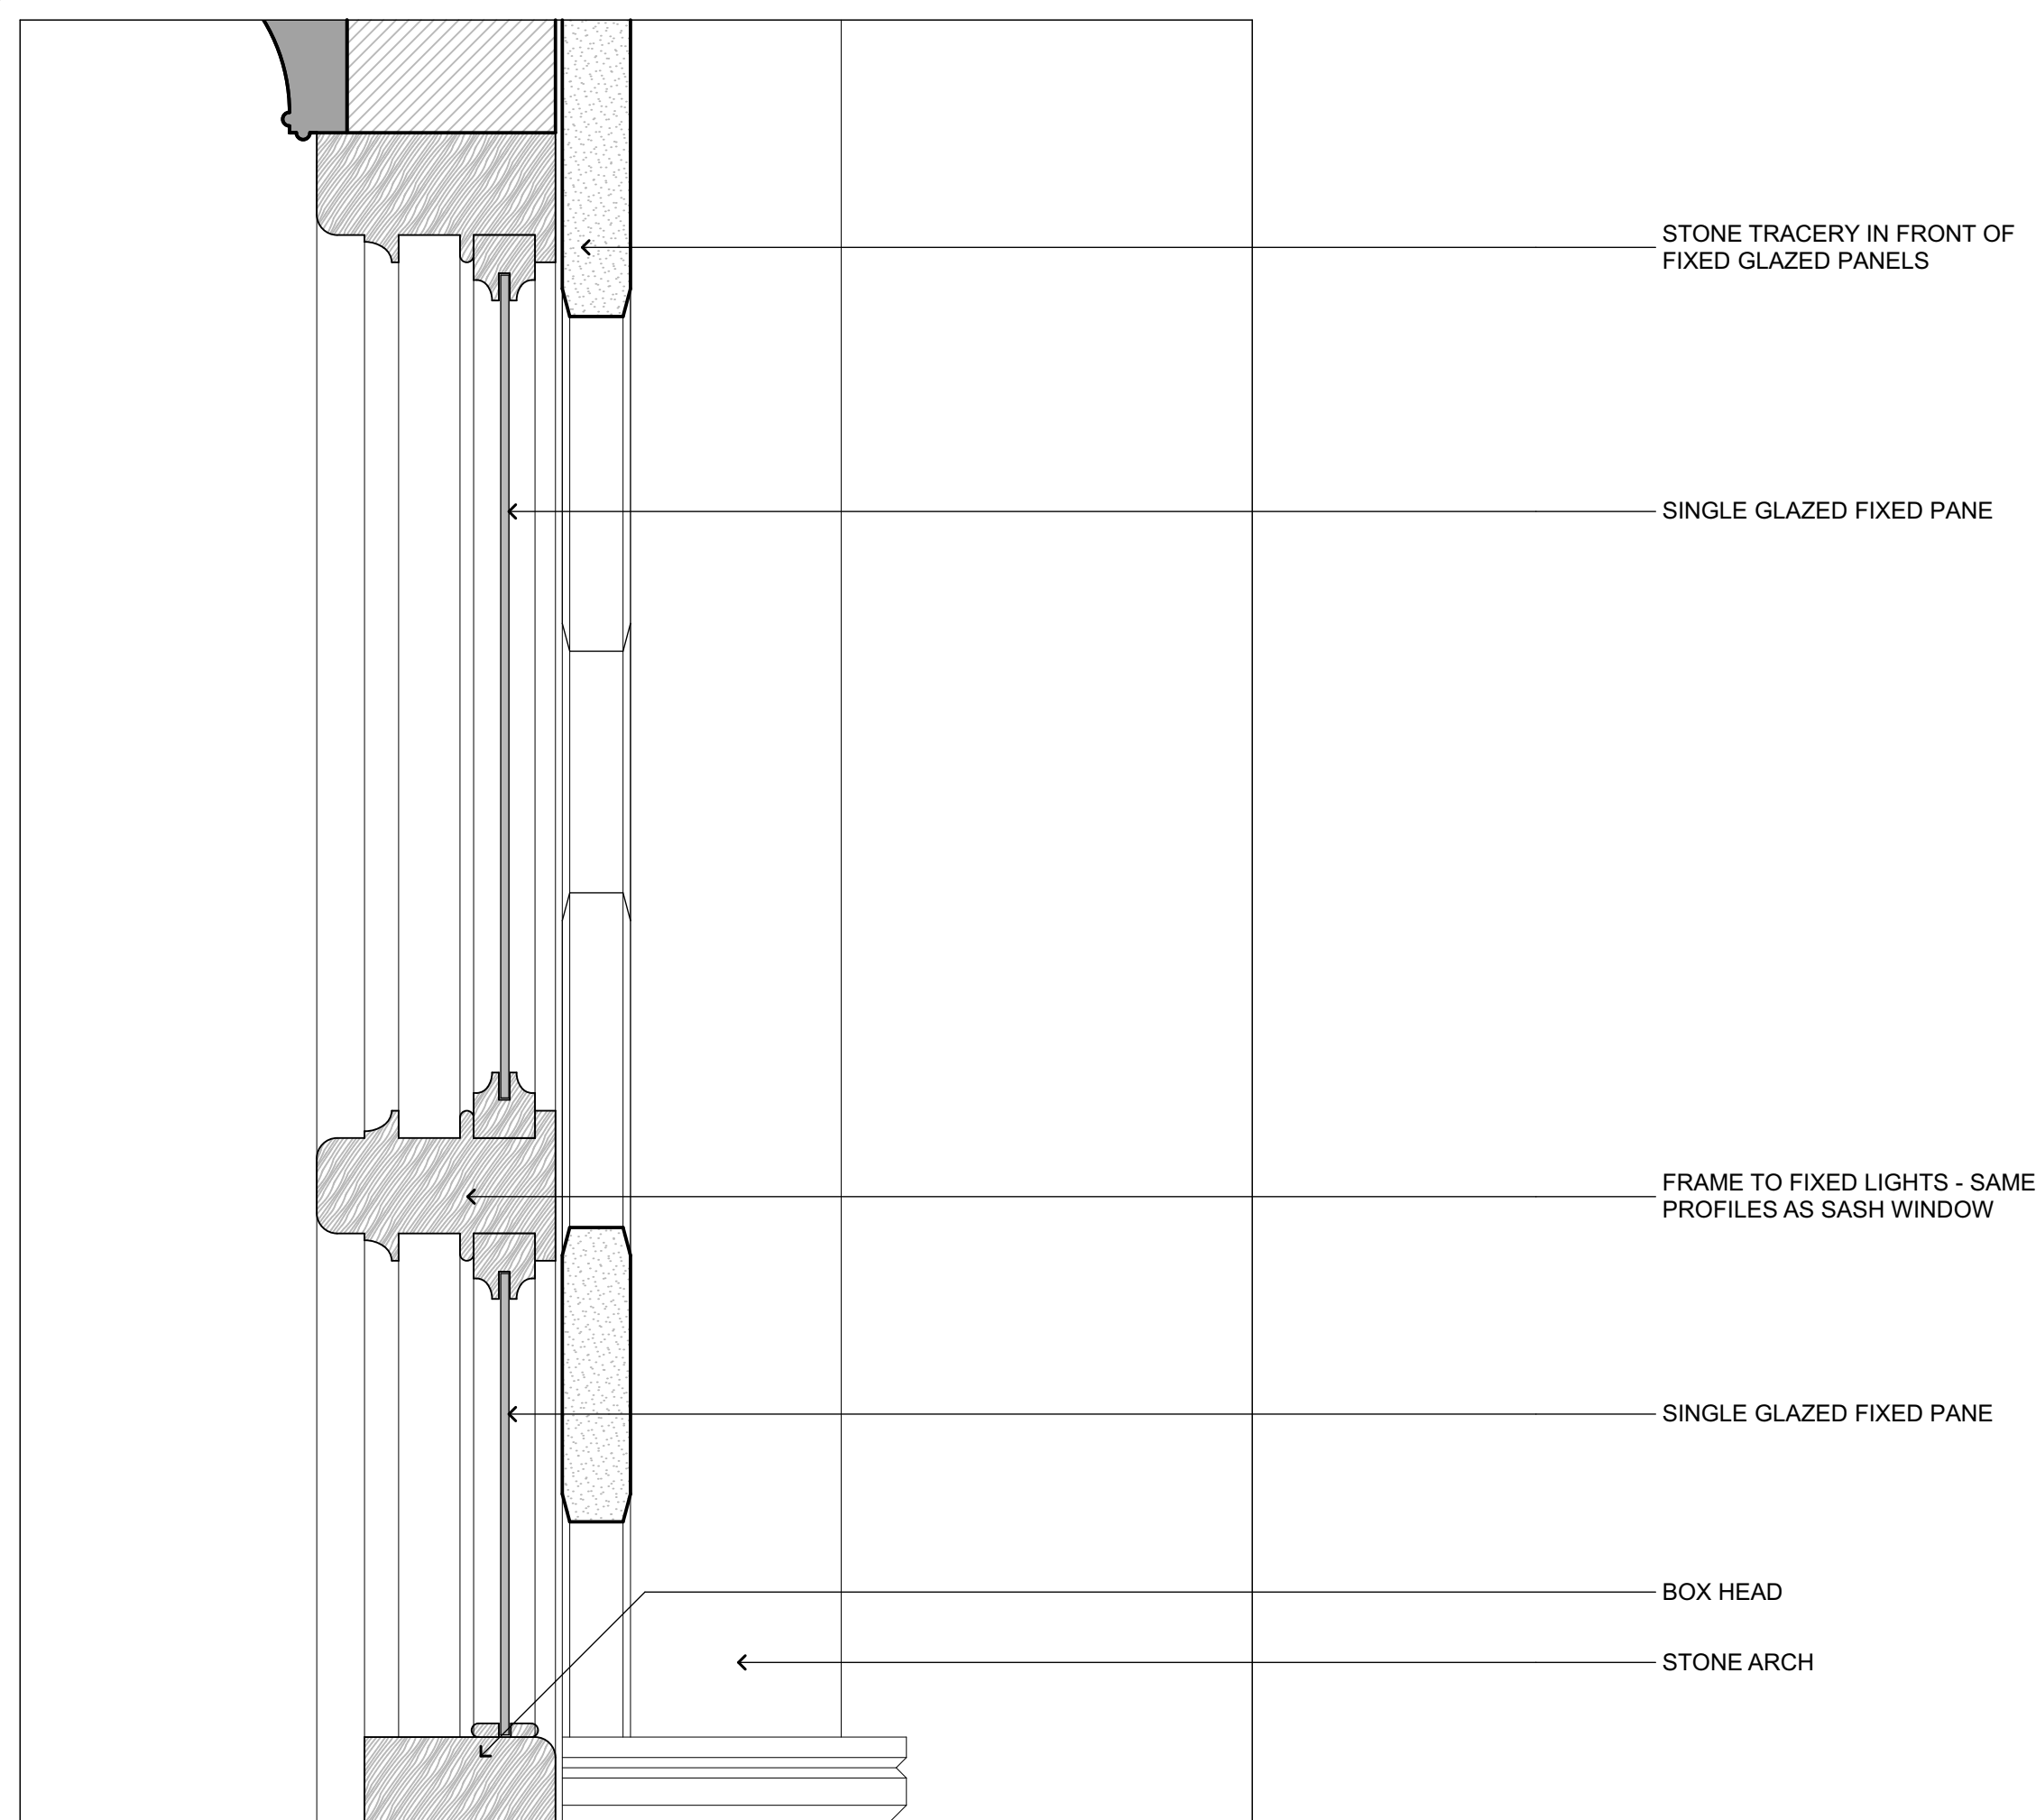

SECTIONAL DETAIL THROUGH FIXED LIGHTS ABOVE SASH WINDOW

1:5 4

1:5

**Collingridge
And
Smith
Architects (UK) Ltd.**

28 Spencer Street
Remuera
Auckland
NEW ZEALAND
Tel: +64 9529 0403

Ground Floor
River Mill
Staveley Mill Yard
Staveley
Cumbria
UNITED KINGDOM
Tel: +44 1539 822976

REVISION	DATE
00 PLANNING APPLICATION	18/09/15

**APARTMENT 2.09
ST PANCRAS CHAMBERS
LONDON, NW1 2AR**


**EXISTING BAY WINDOW
DETAILS SHEETS 2**

ISSUE	DATE
PLANNING APPLICATION	18th SEPTEMBER 2015

DRAWN	SCALE	CHECKED
GC	AS SHOWN AT A1 HALF SIZE @ A3	PS

JOB NO	SHEET	REVISION
P-0157 PA216	00	

The contractor shall check and verify all dimensions, levels and angles on site prior to commencing any work. The copyright of these drawings and all parts thereof remain the property of COLLINGRIDGE AND SMITH ARCHITECTS (UK) LTD. Dimensions must not be scaled from the drawings.

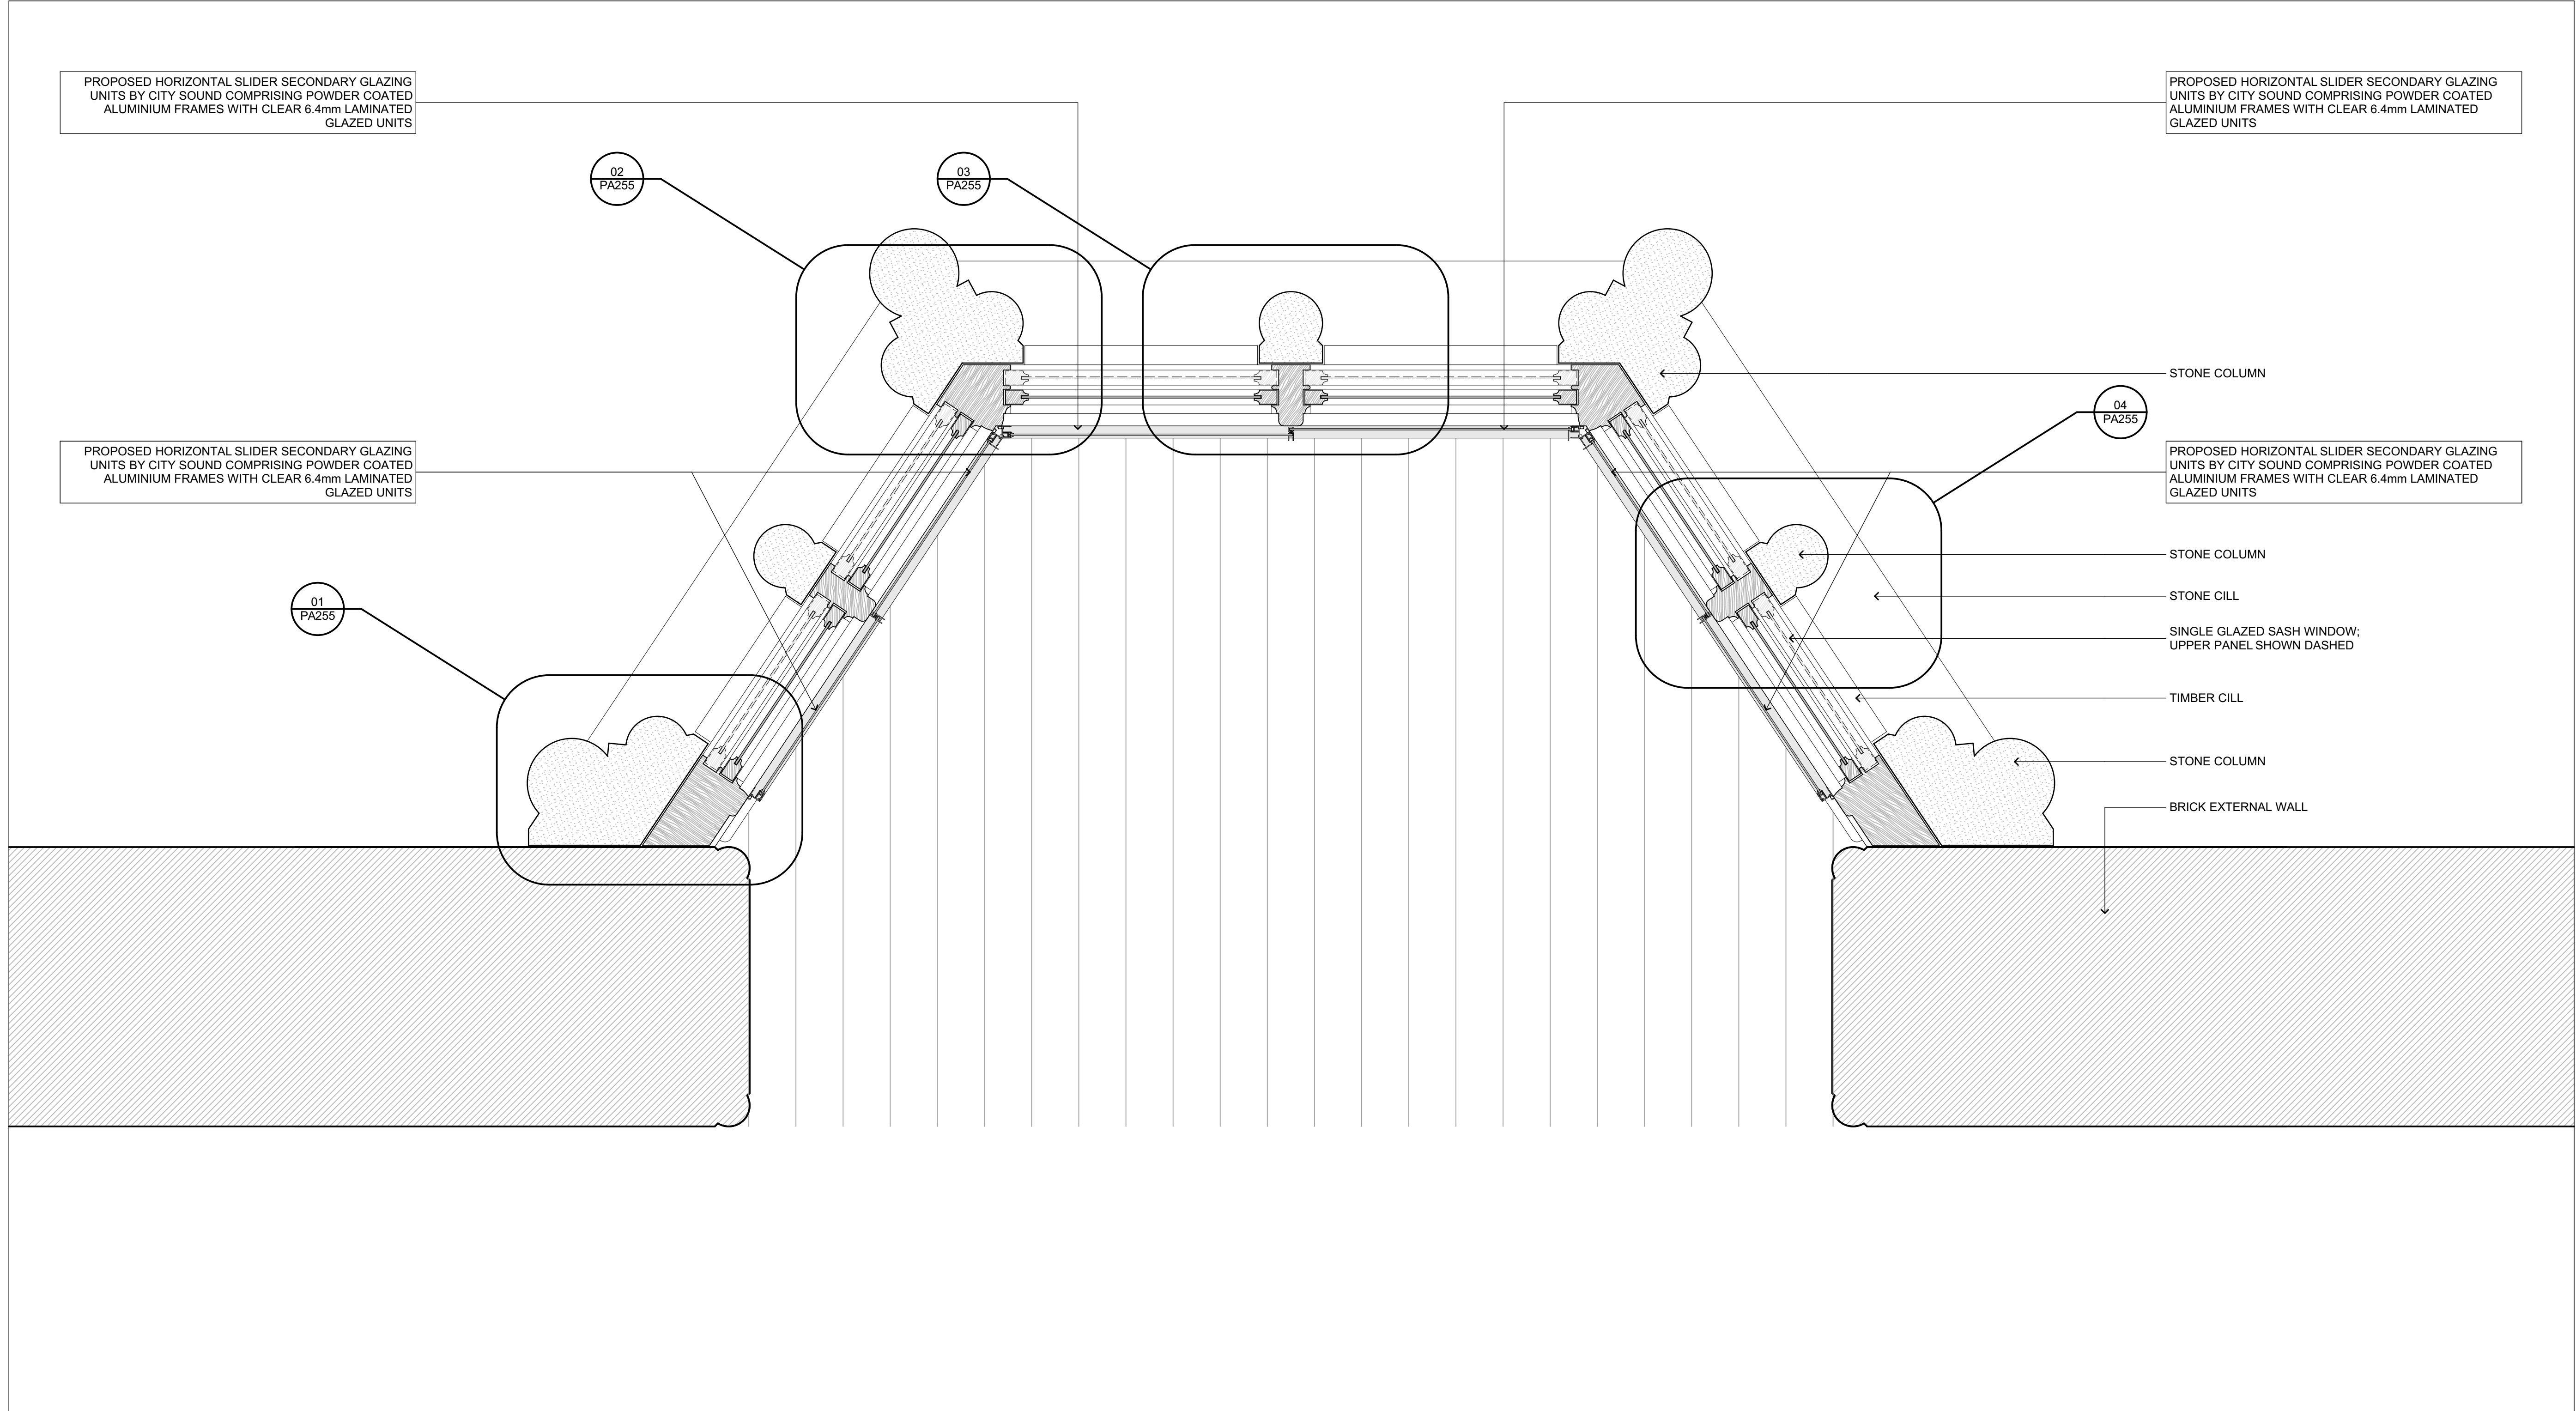

**Collingridge
And
Smith
Architects (UK) Ltd.**

28 Spencer Street
Remuera
Auckland
NEW ZEALAND
Tel: +64 9529 0403

Ground Floor
River Mill
Staveley Mill Yard
Staveley
Cumbria
UNITED KINGDOM
Tel: +44 1539 822976

REVISIONS DATE
00 PLANNING APPLICATION 18/09/15

JOB TITLE
**APARTMENT 2.09
ST PANCRAS CHAMBERS
LONDON, NW1 2AR**



DRAWING TITLE
**PROPOSED BAY
WINDOW PLAN**

ISSUE DATE
PLANNING APPLICATION 18th SEPTEMBER 2015

DRAWN	SCALE	CHECKED
GC	AS SHOWN AT 1/2 HALF SIZE @ A3	PS

JOB NO	SHEET	REVISION
P-0157 PA250	00	

The contractor shall check and verify all dimensions, levels and angles on site prior to commencing any work. The copyright of these drawings and all parts thereof remain the property of COLLINGRIDGE AND SMITH ARCHITECTS (UK) LTD. Dimensions must not be scaled from the drawings.

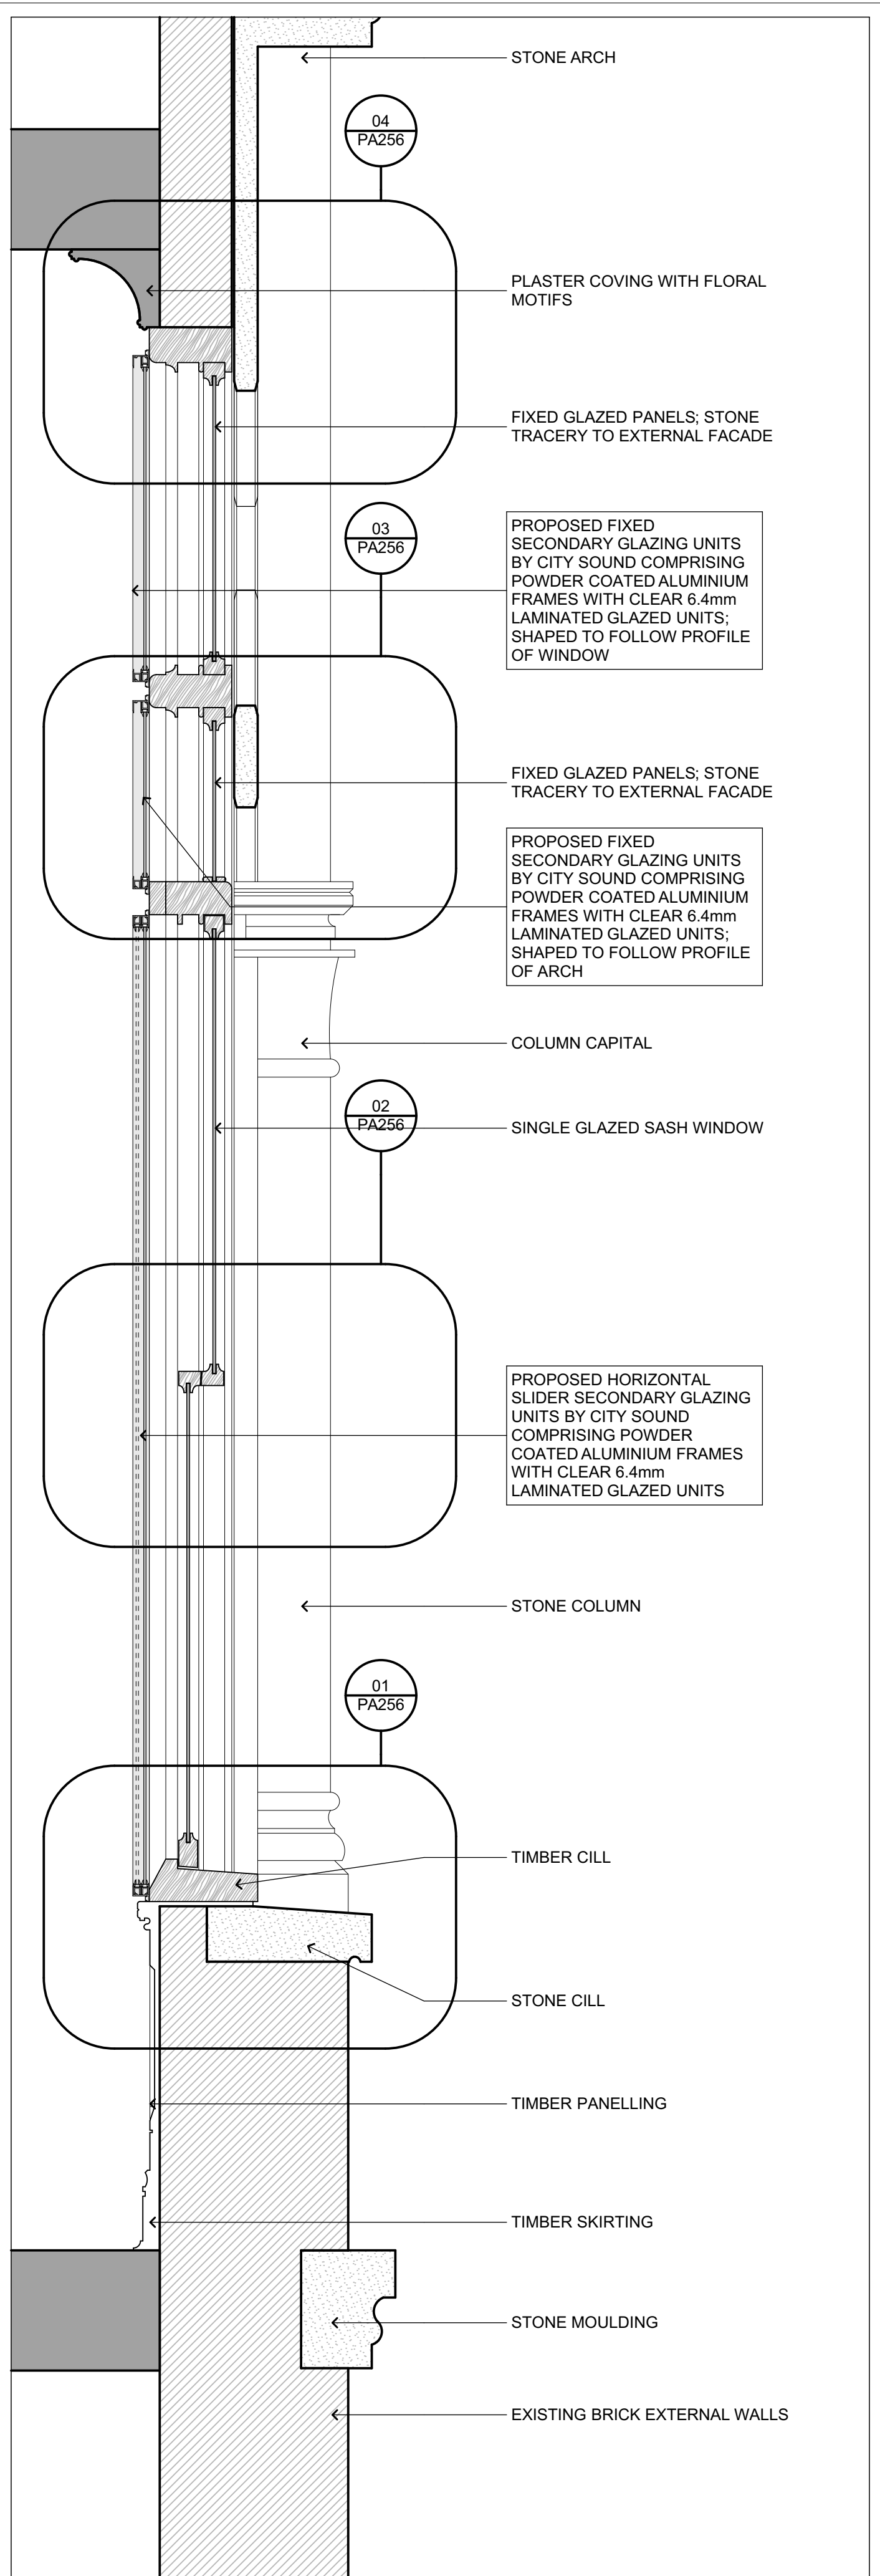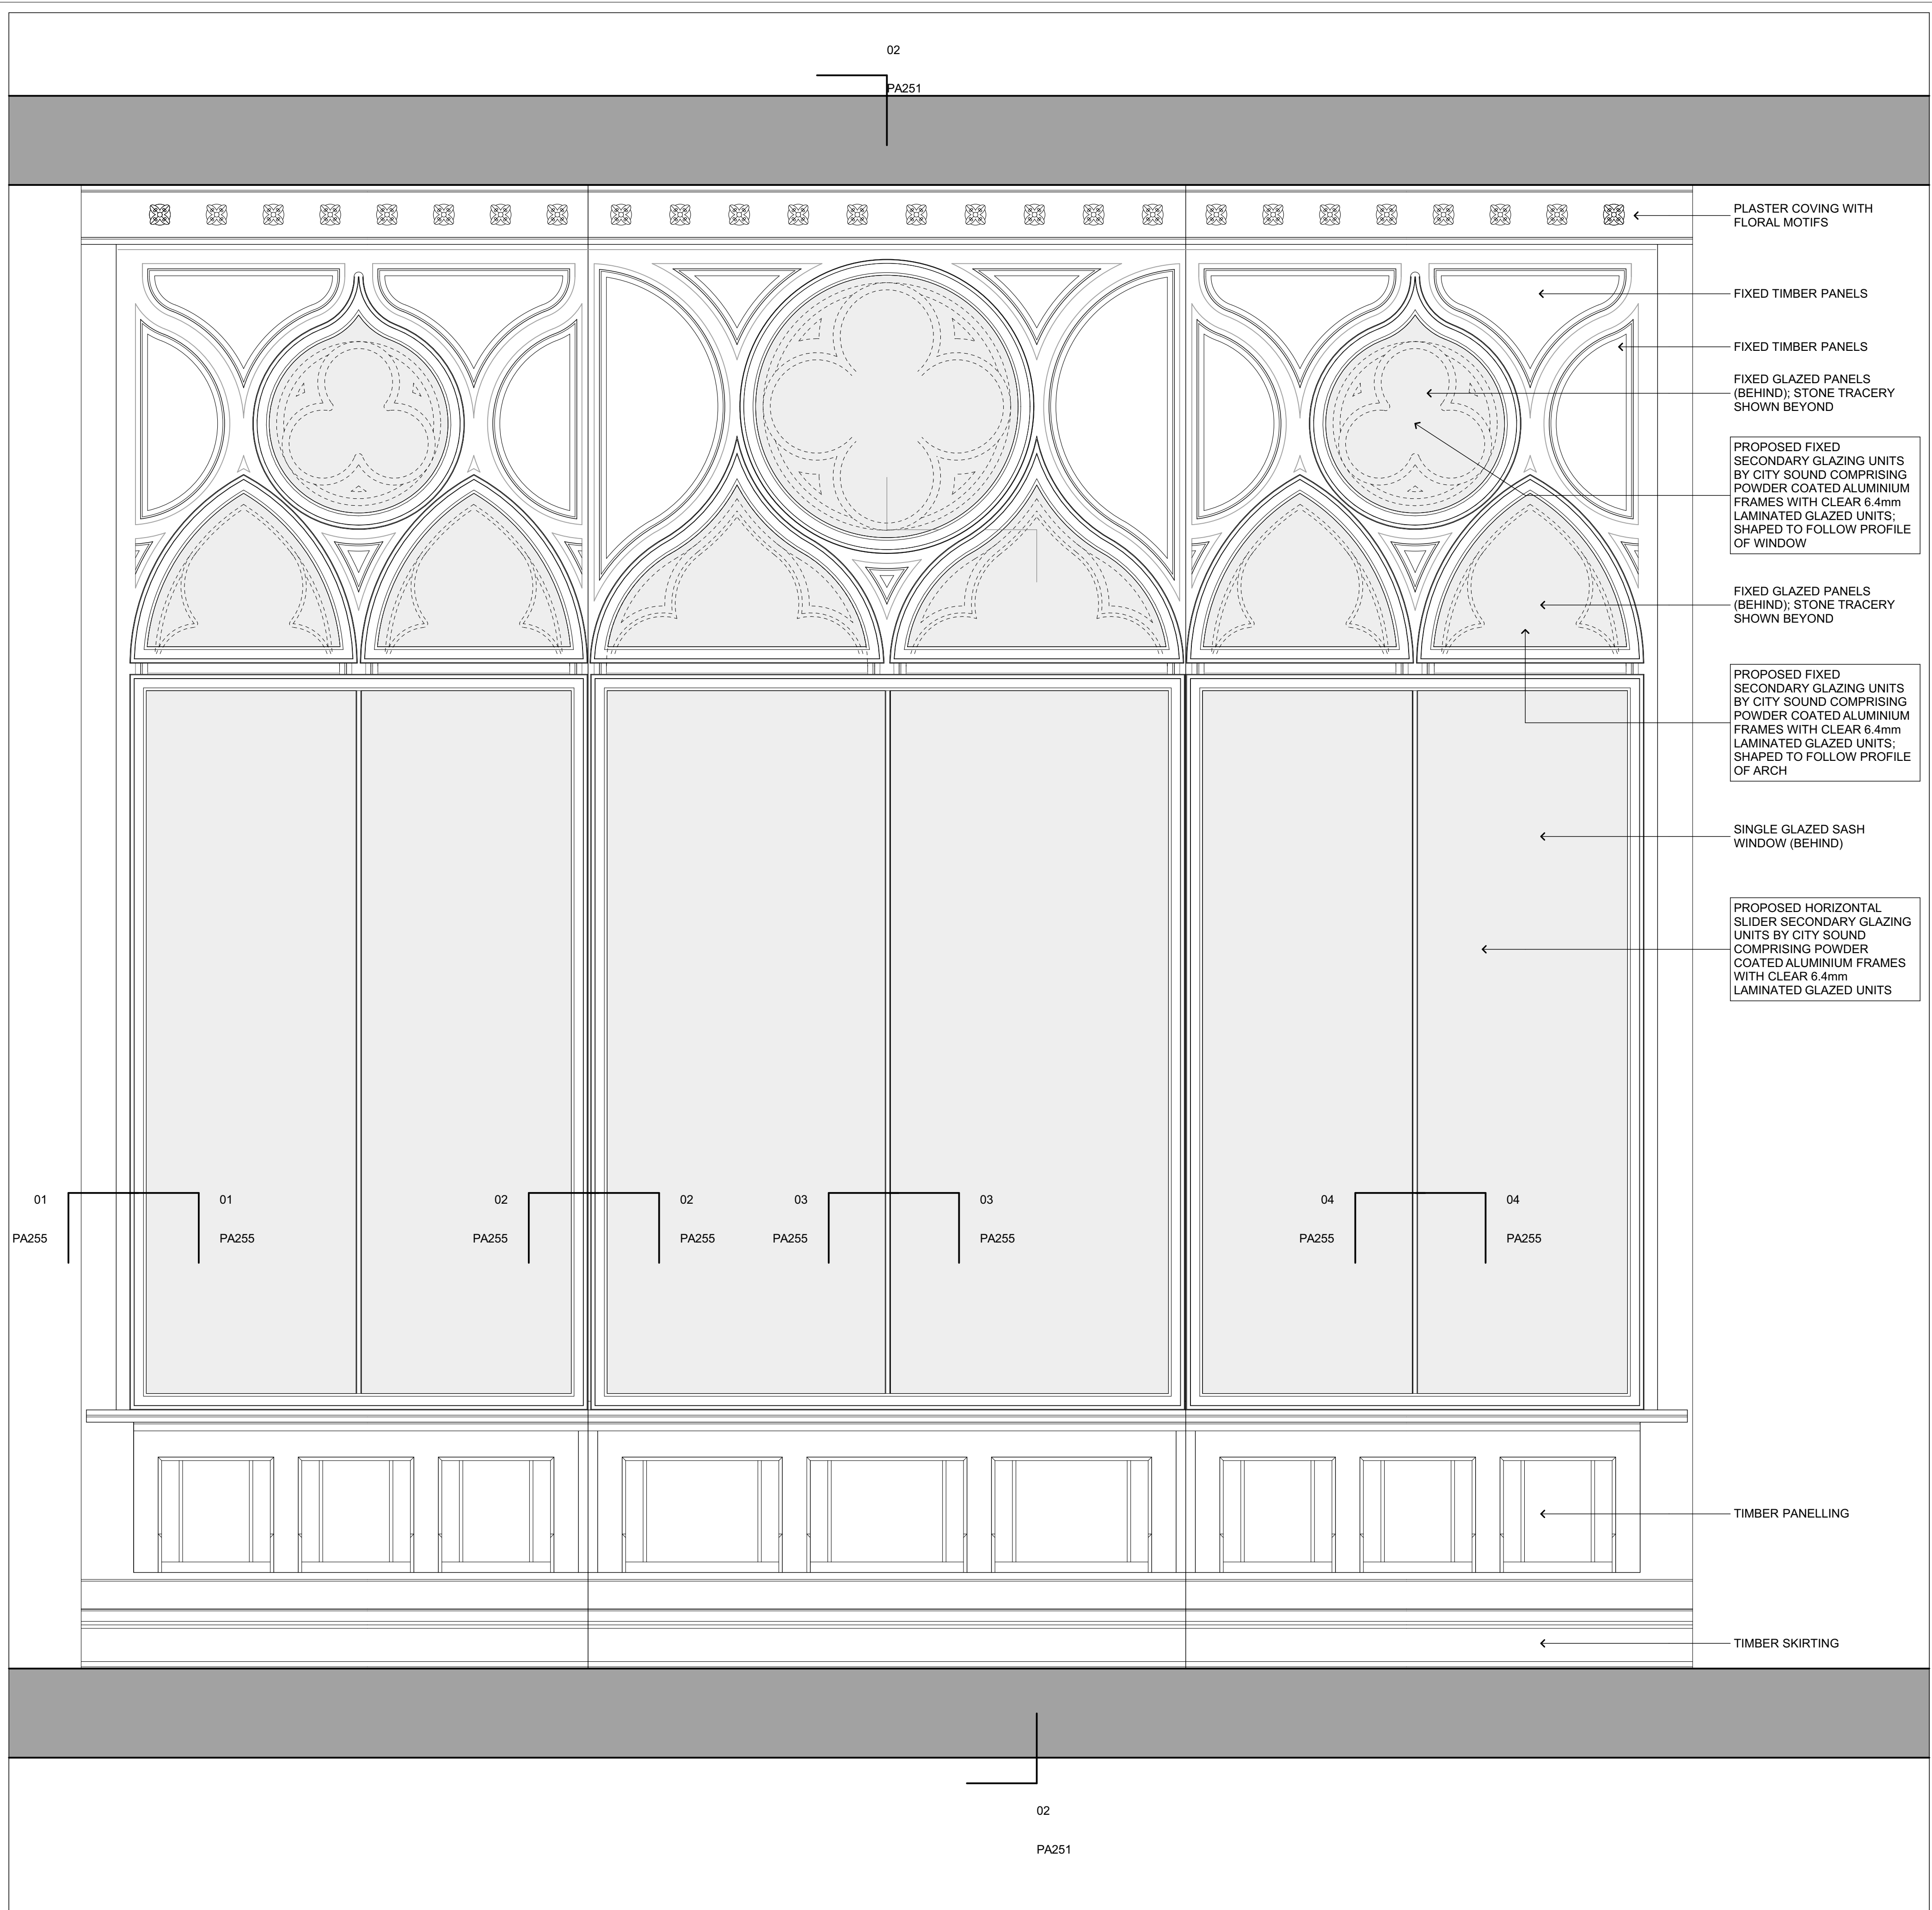

**Collingridge
And
Smith
Architects (UK) Ltd.**

28 Spencer Street
Remuera
Auckland
NEW ZEALAND
Tel: +64 9529 0403

Ground Floor
River Mill
Staveley Mill Yard
Staveley
Cumbria
UNITED KINGDOM
Tel: +44 1539 822976

JOB TITLE: 00 PLANNING APPLICATION DATE: 18/09/15

**APARTMENT 2.09
ST PANCRAS CHAMBERS
LONDON, NW1 2AR**


**PROPOSED BAY
WINDOW SECTION AND
ELEVATION**

ISSUE: PLANNING APPLICATION DATE: 18th SEPTEMBER 2015

DRAWN: GC SCALE: AS SHOWN AT A1 HALF SIZE @ A3 CHECKED: PS

JOB NO: P-0157 SHEET: PA251 REVISION: 00

The contractor shall check and verify all dimensions, levels and angles on site prior to commencing any work. The copyright of these drawings and all parts thereof remain the property of COLLINGRIDGE AND SMITH ARCHITECTS (UK) LTD. Dimensions must not be scaled from the drawings.

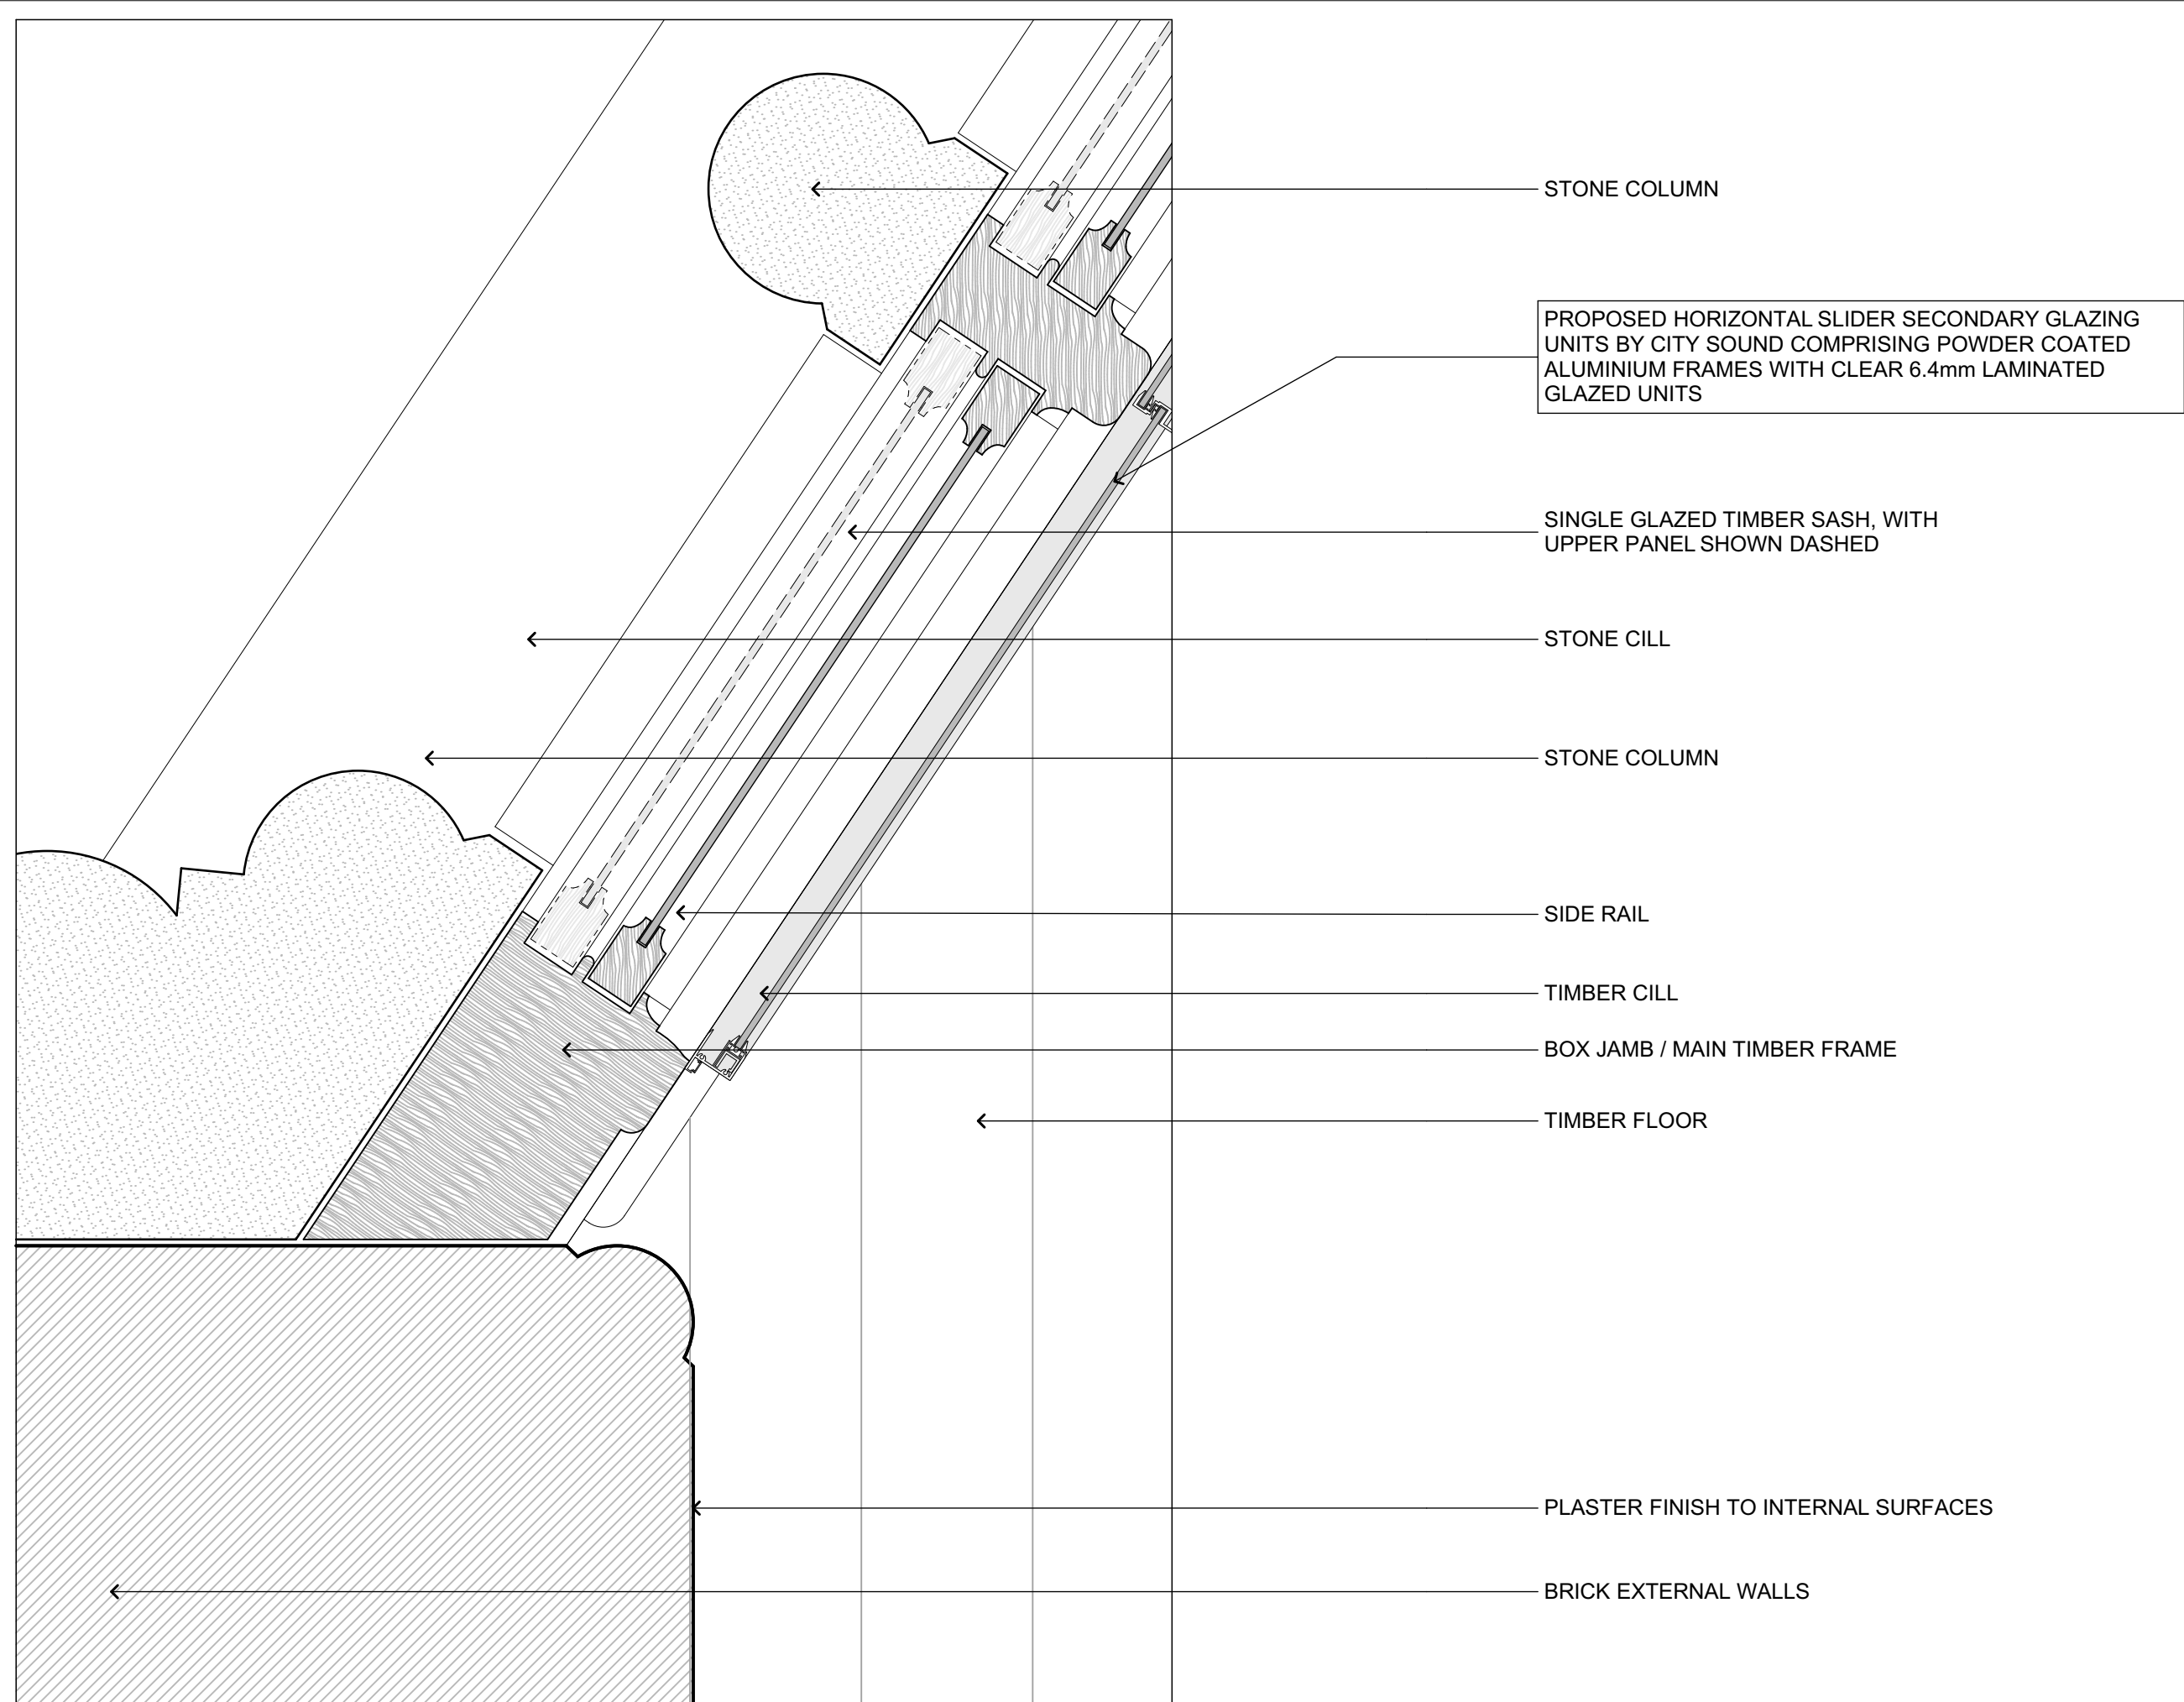

STONE COLUMN

PROPOSED HORIZONTAL SLIDER SECONDARY GLAZING UNITS BY CITY SOUND COMPRISING POWDER COATED ALUMINIUM FRAMES WITH CLEAR 6.4mm LAMINATED GLAZED UNITS

SINGLE GLAZED TIMBER SASH, WITH UPPER PANEL SHOWN DASHED

STONE CILL

STONE COLUMN

SIDE RAIL

TIMBER CILL


BOX JAMB / MAIN TIMBER FRAME

TIMBER FLOOR

PLASTER FINISH TO INTERNAL SURFACES

BRICK EXTERNAL WALLS

1 PROPOSED SIDE PANEL JAMB DETAIL

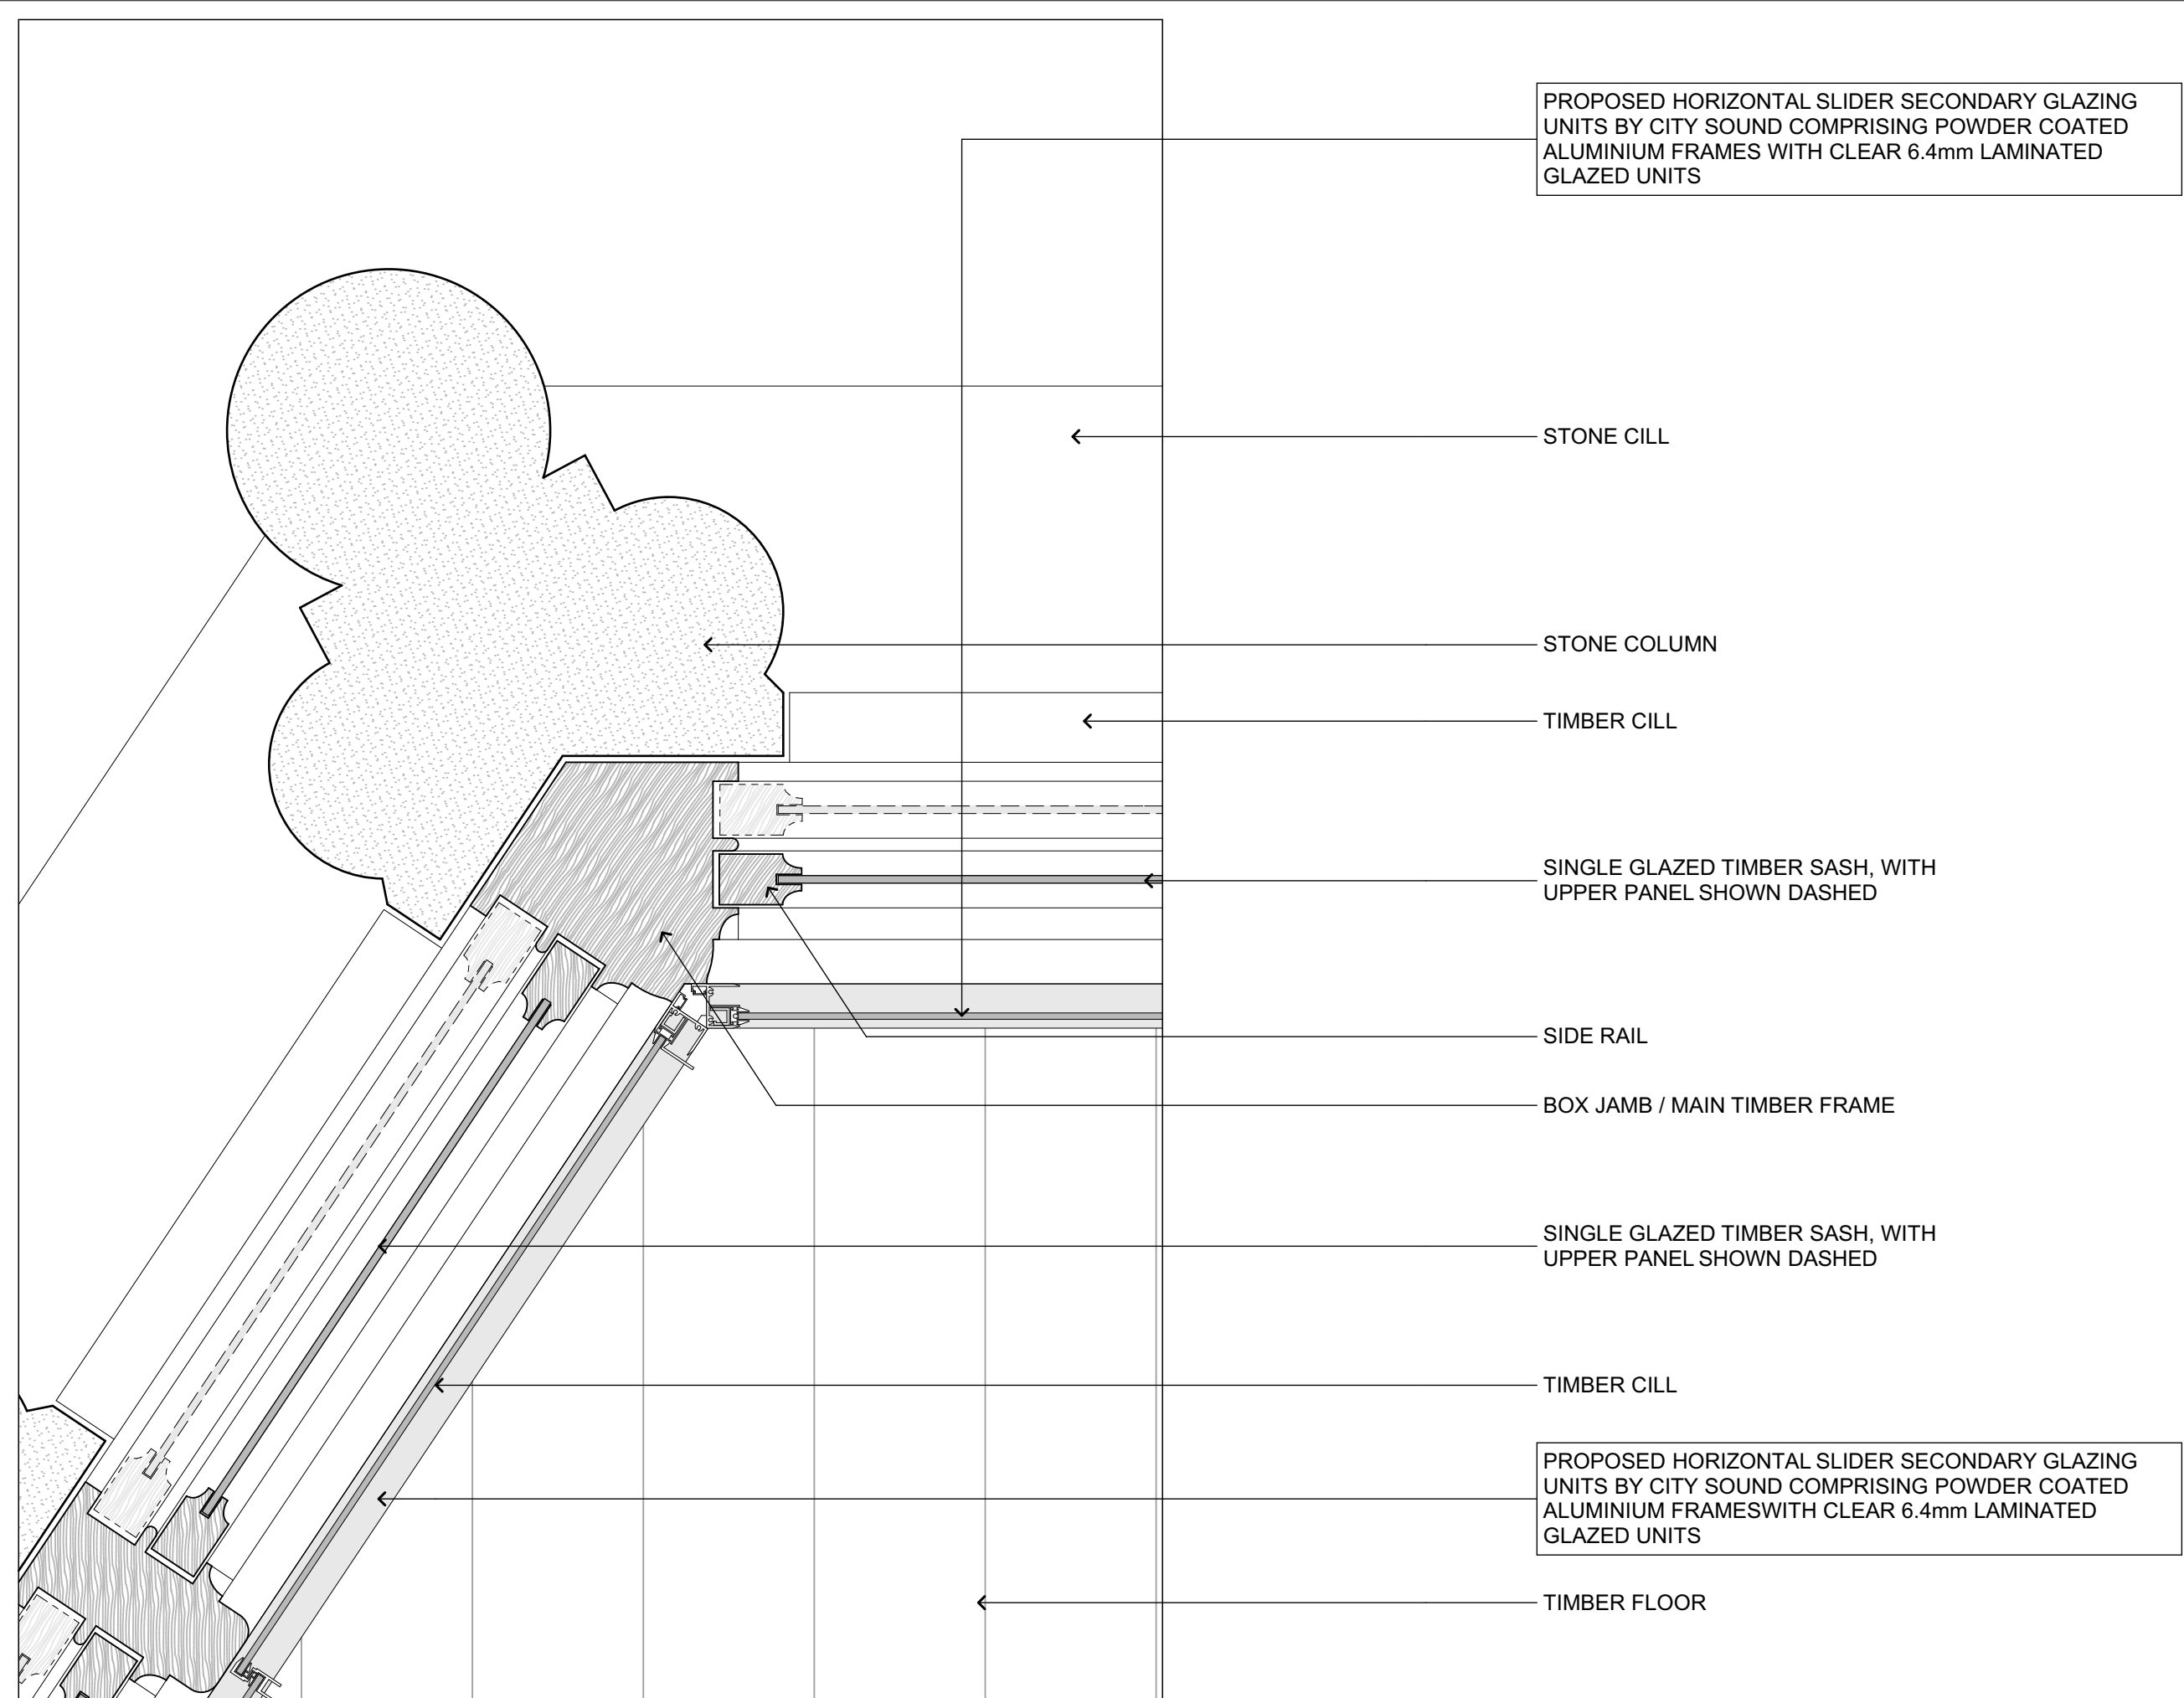

PROPOSED HORIZONTAL SLIDER SECONDARY GLAZING UNITS BY CITY SOUND COMPRISING POWDER COATED ALUMINIUM FRAMES WITH CLEAR 6.4mm LAMINATED GLAZED UNITS

STONE CILL

STONE COLUMN

TIMBER CILL

SINGLE GLAZED TIMBER SASH, WITH UPPER PANEL SHOWN DASHED

SIDE RAIL

BOX JAMB / MAIN TIMBER FRAME


SINGLE GLAZED TIMBER SASH, WITH UPPER PANEL SHOWN DASHED

TIMBER CILL

PROPOSED HORIZONTAL SLIDER SECONDARY GLAZING UNITS BY CITY SOUND COMPRISING POWDER COATED ALUMINIUM FRAMES WITH CLEAR 6.4mm LAMINATED GLAZED UNITS

TIMBER FLOOR

1:5 2 PROPOSED DETAIL OF JUNCTION BETWEEN TWO WINDOWS

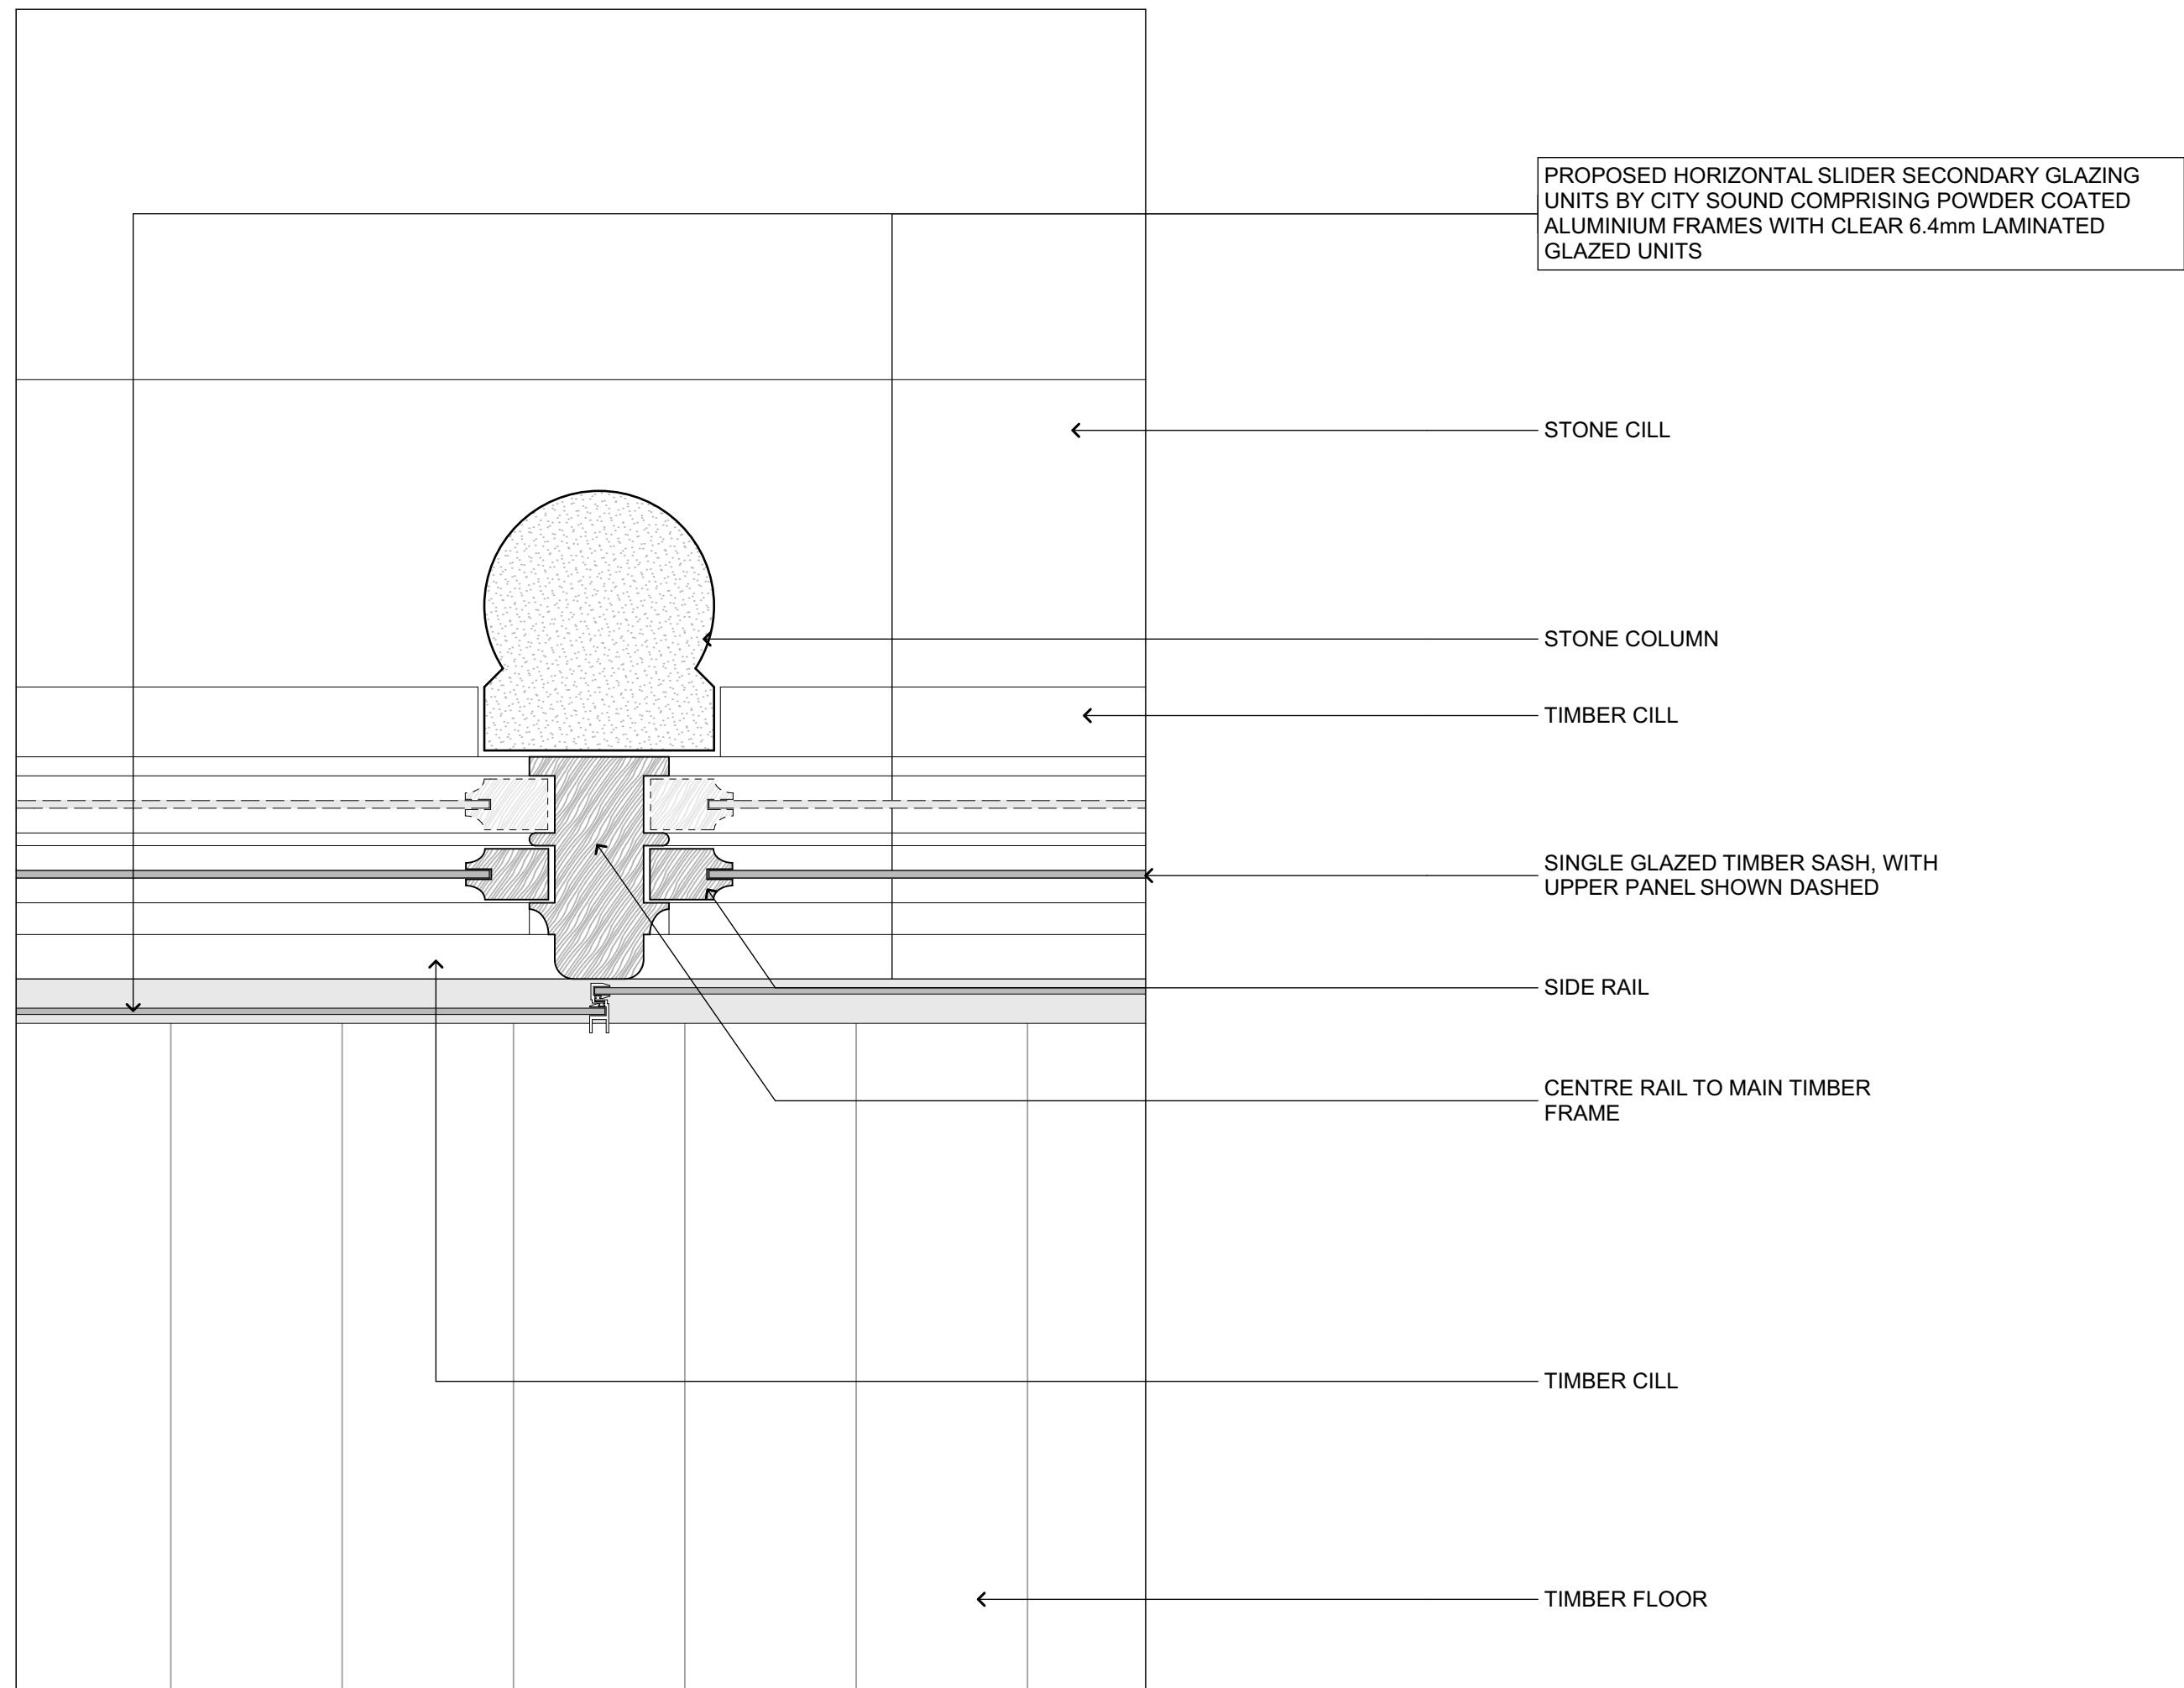

PROPOSED HORIZONTAL SLIDER SECONDARY GLAZING UNITS BY CITY SOUND COMPRISING POWDER COATED ALUMINIUM FRAMES WITH CLEAR 6.4mm LAMINATED GLAZED UNITS

STONE CILL

STONE COLUMN

TIMBER CILL

SINGLE GLAZED TIMBER SASH, WITH UPPER PANEL SHOWN DASHED


SIDE RAIL

CENTRE RAIL TO MAIN TIMBER FRAME

TIMBER CILL

TIMBER FLOOR

3 PROPOSED DETAIL OF JUNCTION BETWEEN STONE AND WINDOW CENTRE MULLION

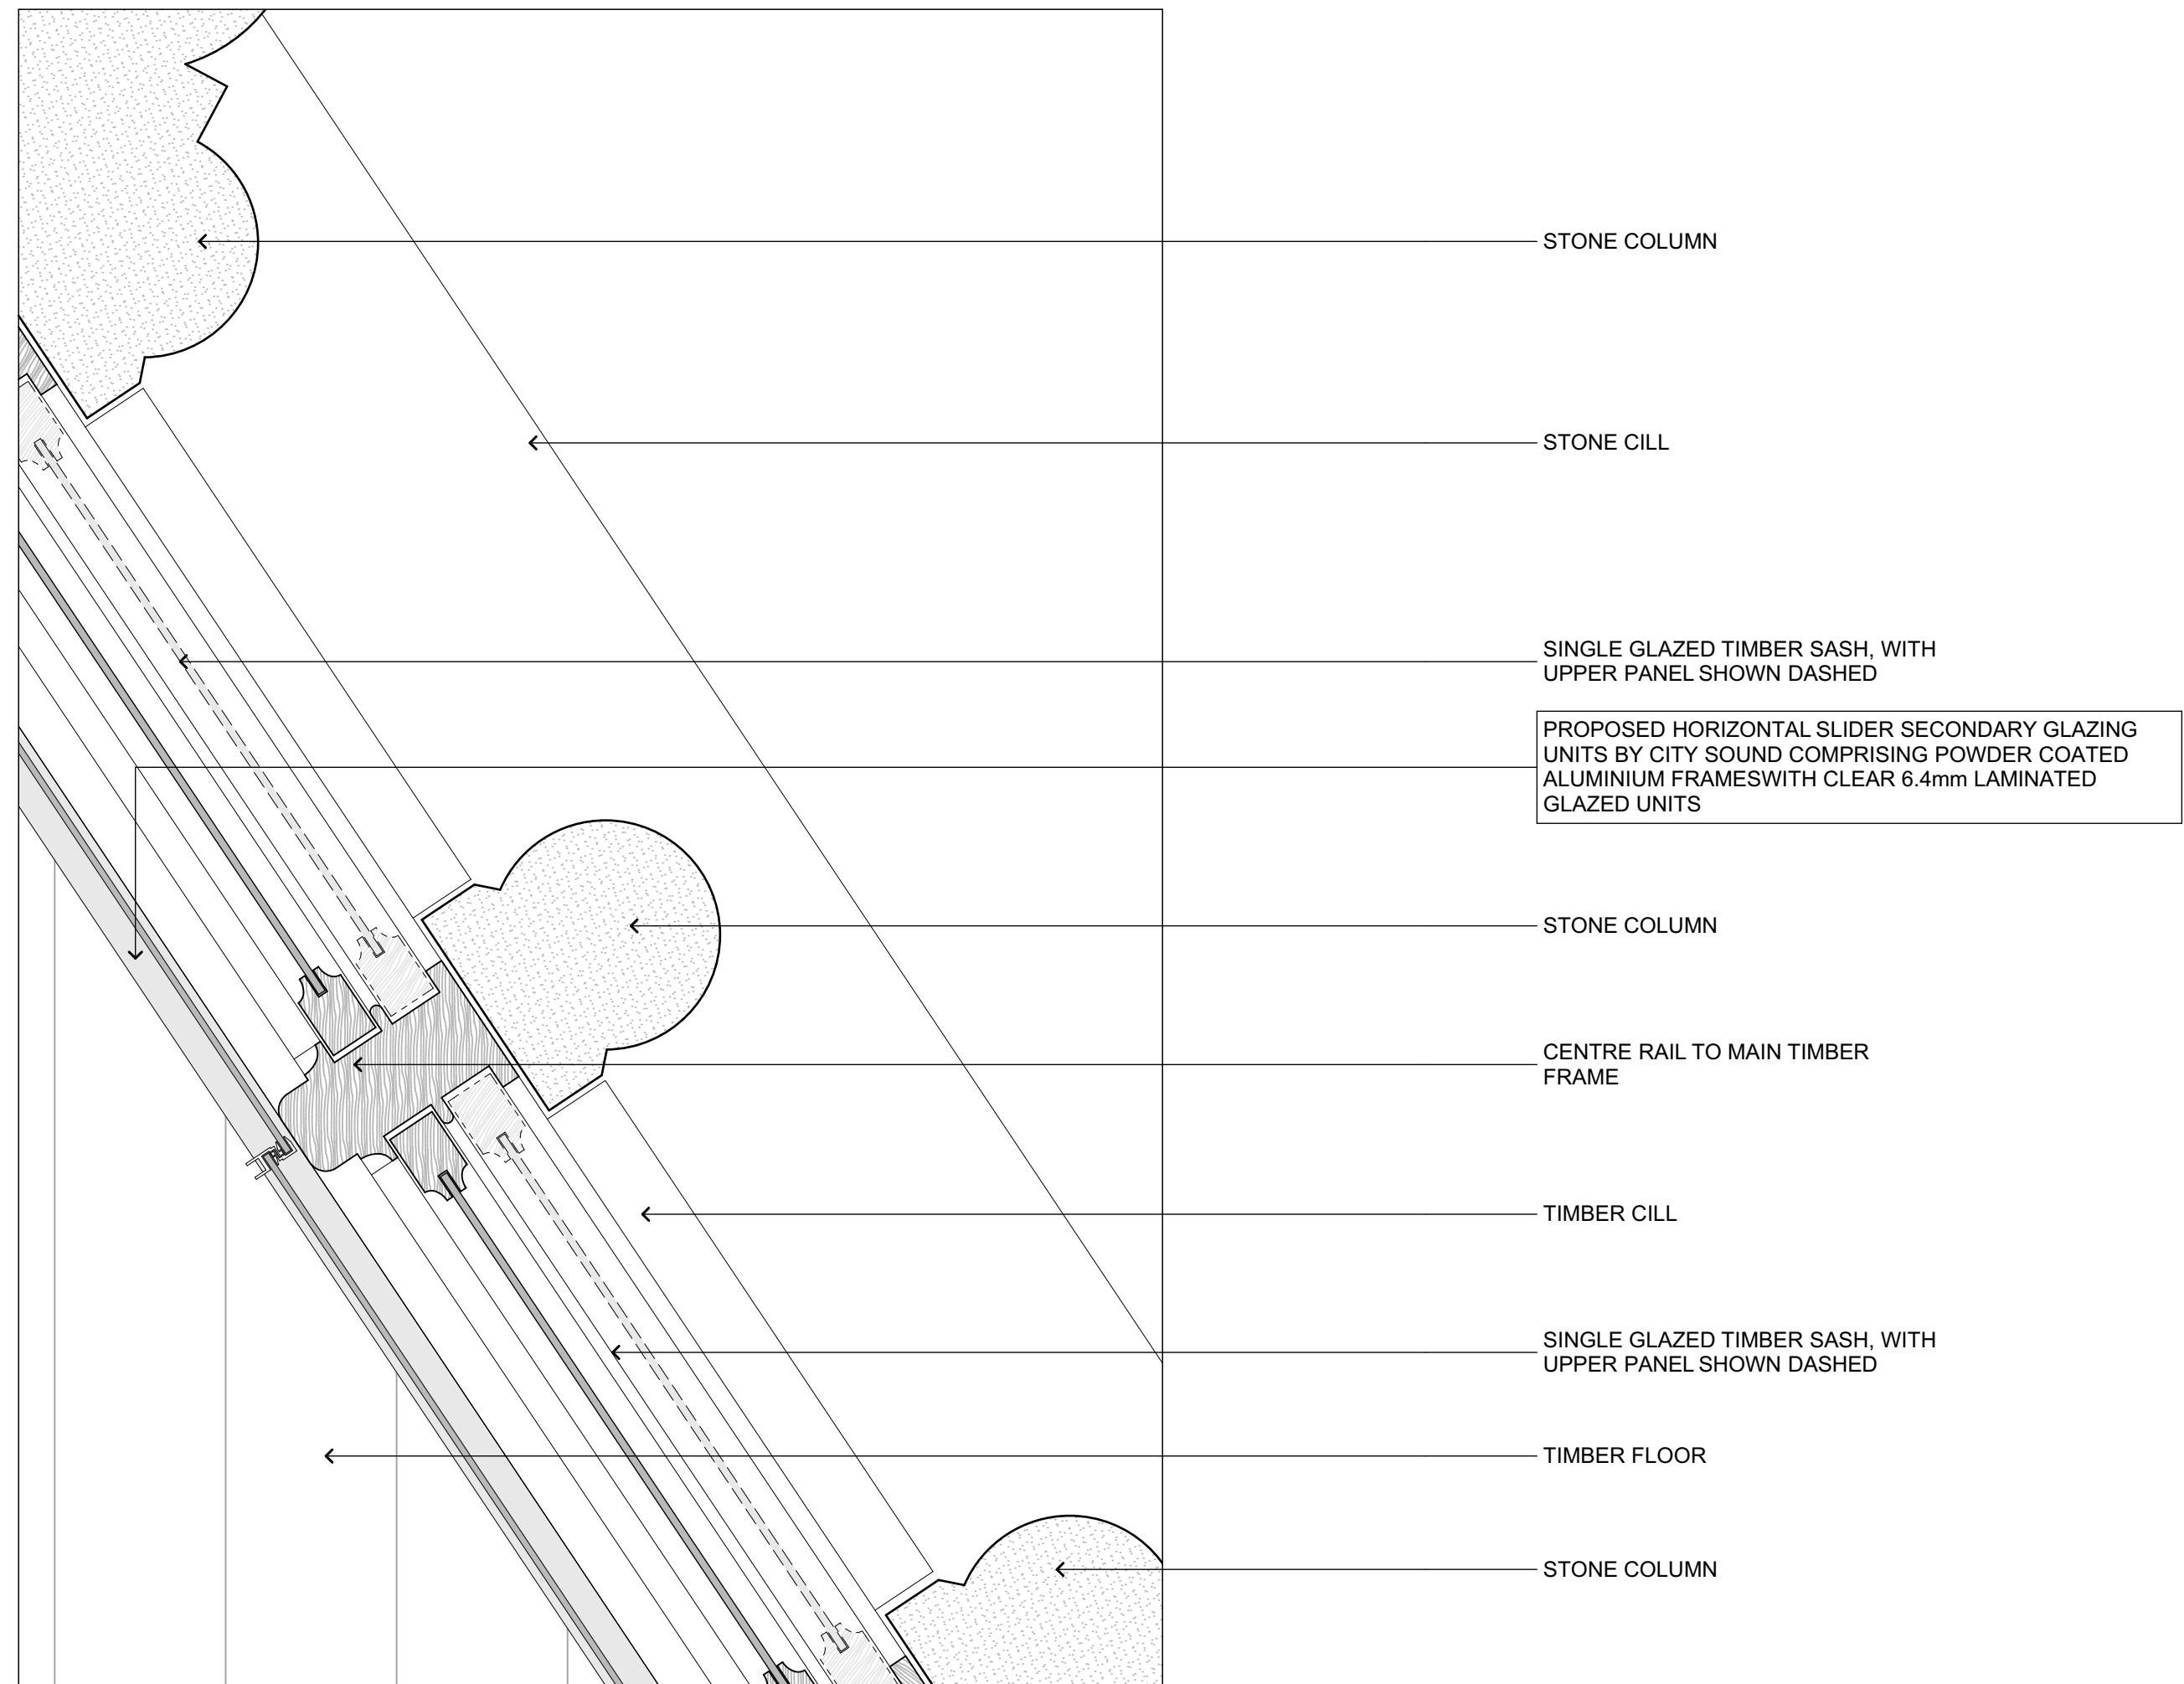

STONE COLUMN

STONE CILL

SINGLE GLAZED TIMBER SASH, WITH UPPER PANEL SHOWN DASHED

PROPOSED HORIZONTAL SLIDER SECONDARY GLAZING UNITS BY CITY SOUND COMPRISING POWDER COATED ALUMINIUM FRAMES WITH CLEAR 6.4mm LAMINATED GLAZED UNITS

STONE COLUMN

CENTRE RAIL TO MAIN TIMBER FRAME

TIMBER CILL

SINGLE GLAZED TIMBER SASH, WITH UPPER PANEL SHOWN DASHED

TIMBER FLOOR

STONE COLUMN

1:5 4 PROPOSED CENTRE MULLION DETAIL TO SIDE WINDOWS

1:5

**Collingridge
And
Smith
Architects (UK) Ltd.**

28 Spencer Street
Remuera
Auckland
NEW ZEALAND
Tel: +64 9529 0403

Ground Floor
River Mill
Staveley Mill Yard
Staveley
Cumbria
UNITED KINGDOM
Tel: +44 1539 822976

00 PLANNING APPLICATION 18/09/15

**APARTMENT 2.09
ST PANCRAS CHAMBERS
LONDON, NW1 2AR**


**PROPOSED BAY
WINDOW DETAILS
SHEETS 1**

PLANNING APPLICATION 18th SEPTEMBER 2015


GC AS SHOWN AT A1 HALF SIZE @ A3 PS

P-0157 PA255 00


The contractor shall check and verify all dimensions, levels and angles on site prior to commencing any work. The copyright of these drawings and all parts thereof remain the property of COLLINGRIDGE AND SMITH ARCHITECTS (UK) LTD. Dimensions must not be scaled from the drawings.

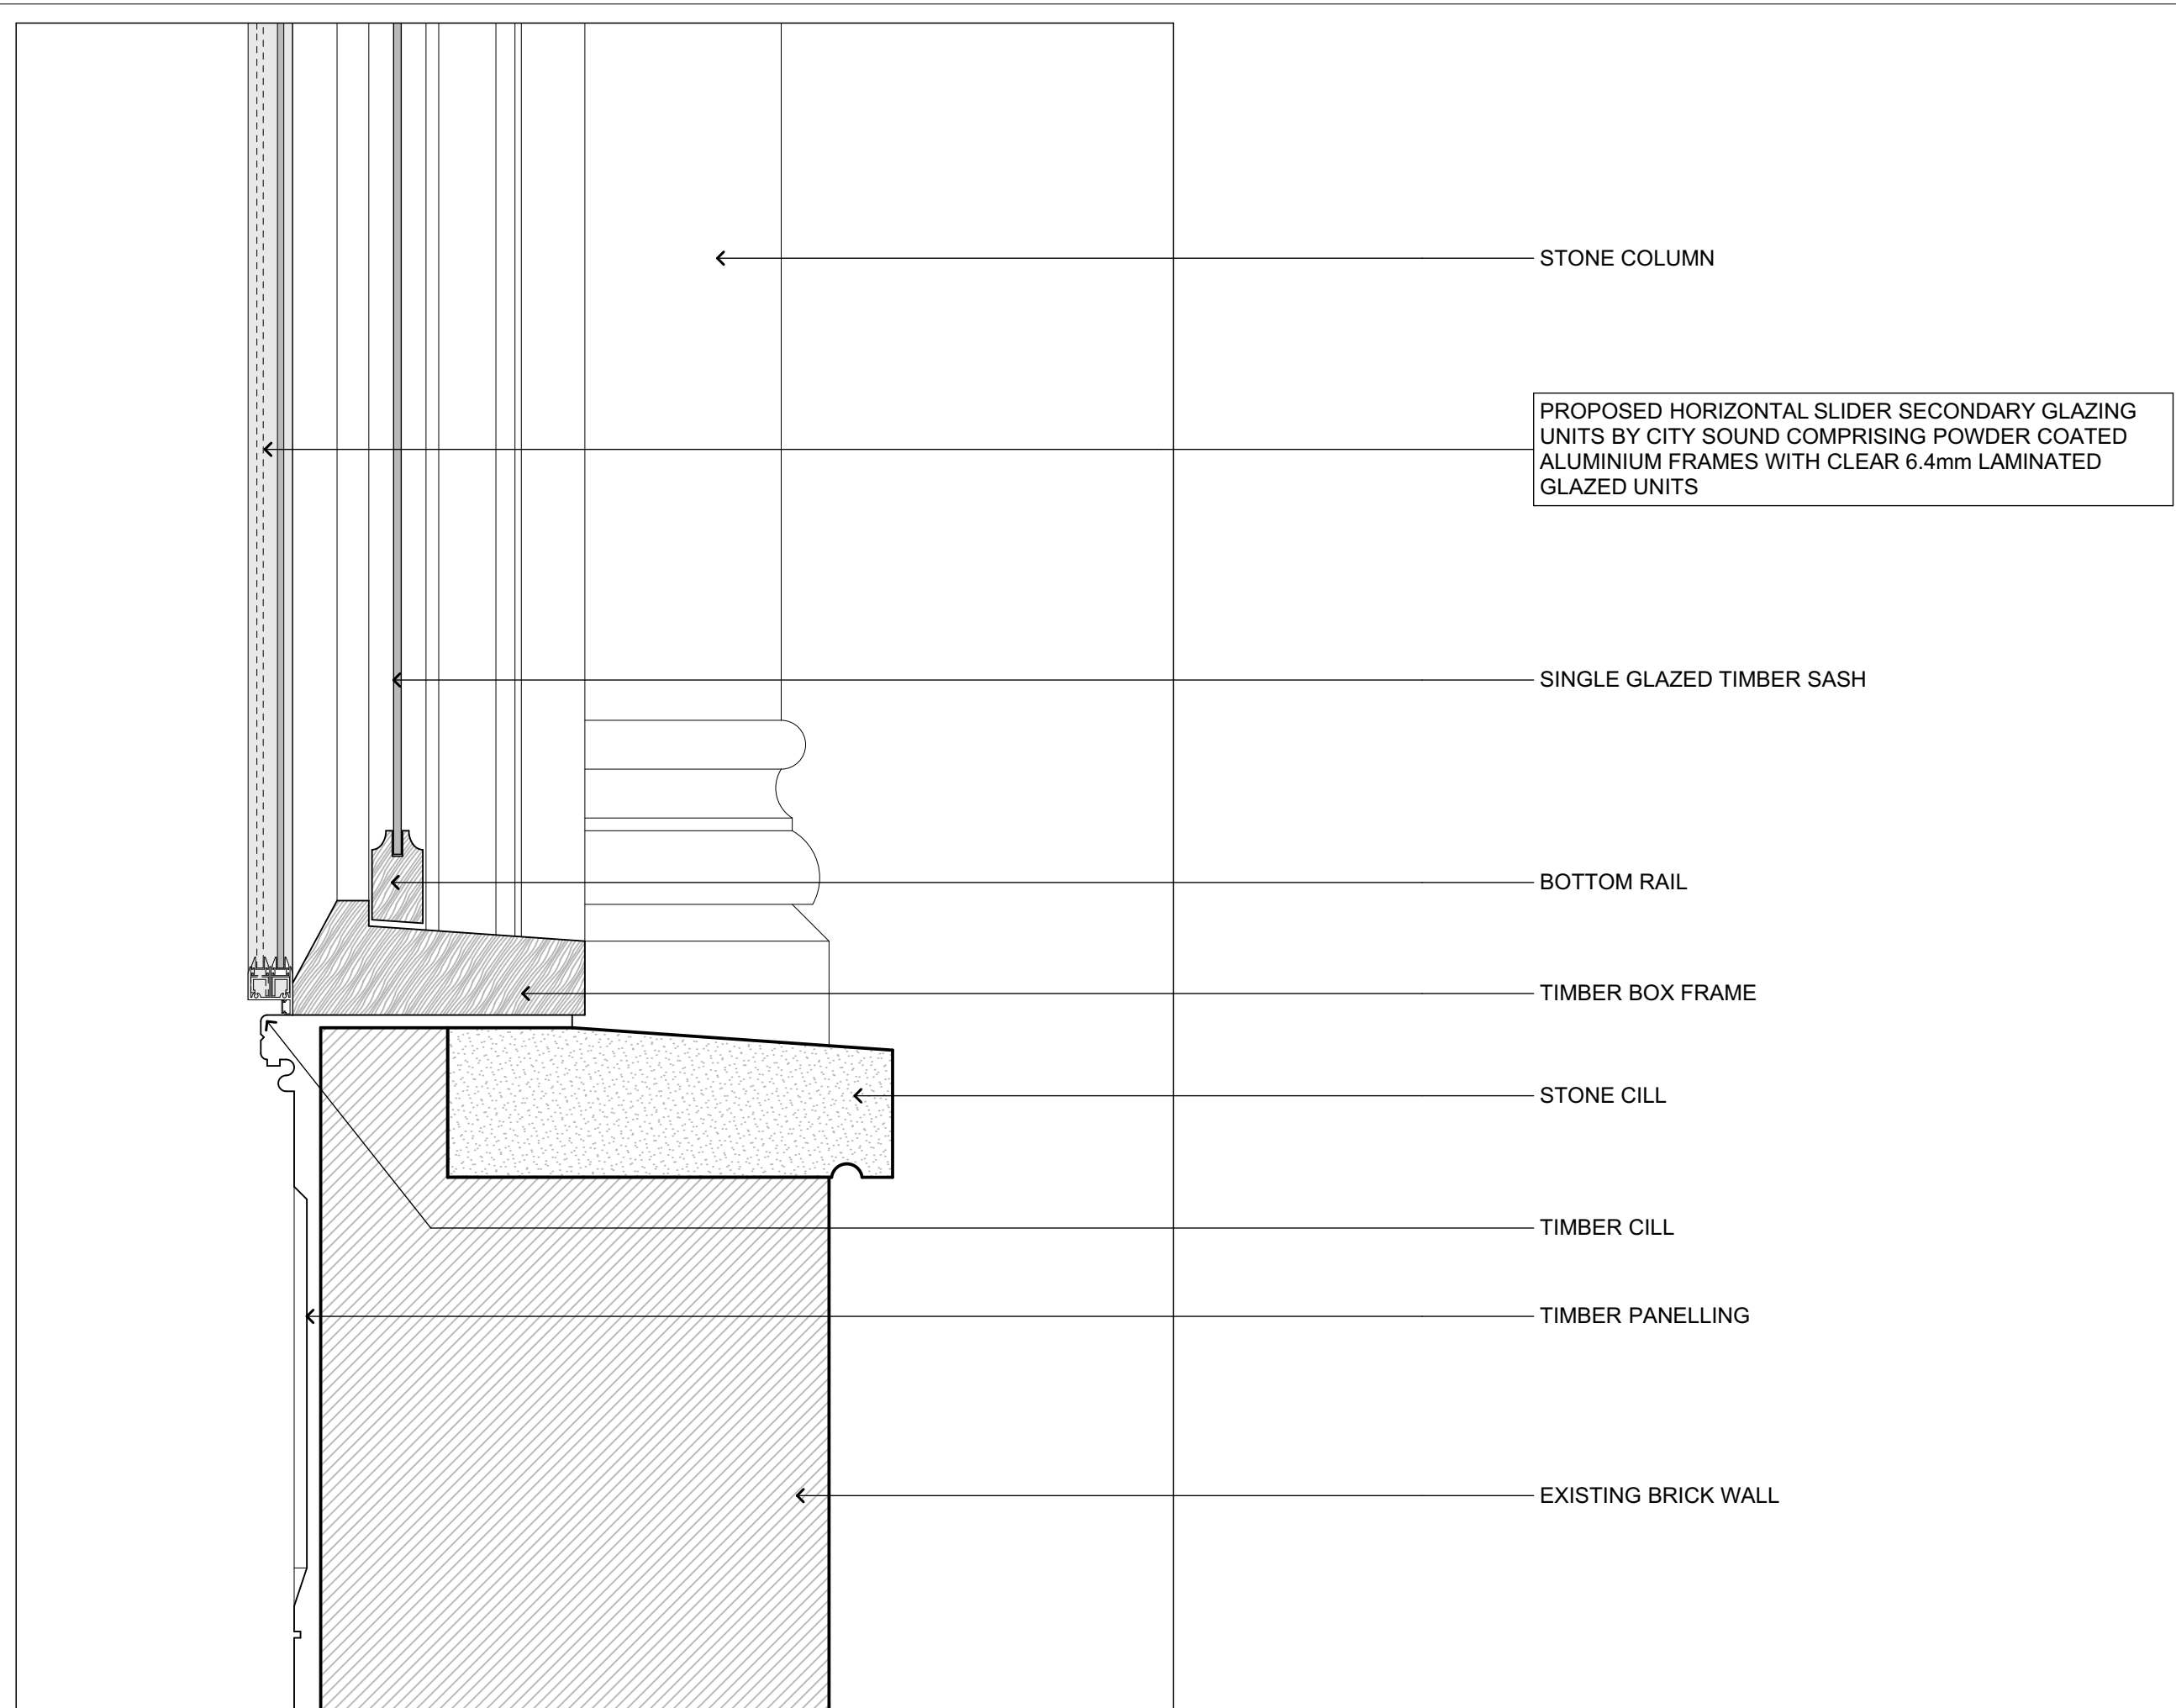


1 PROPOSED SECTIONAL DETAIL THROUGH CILL

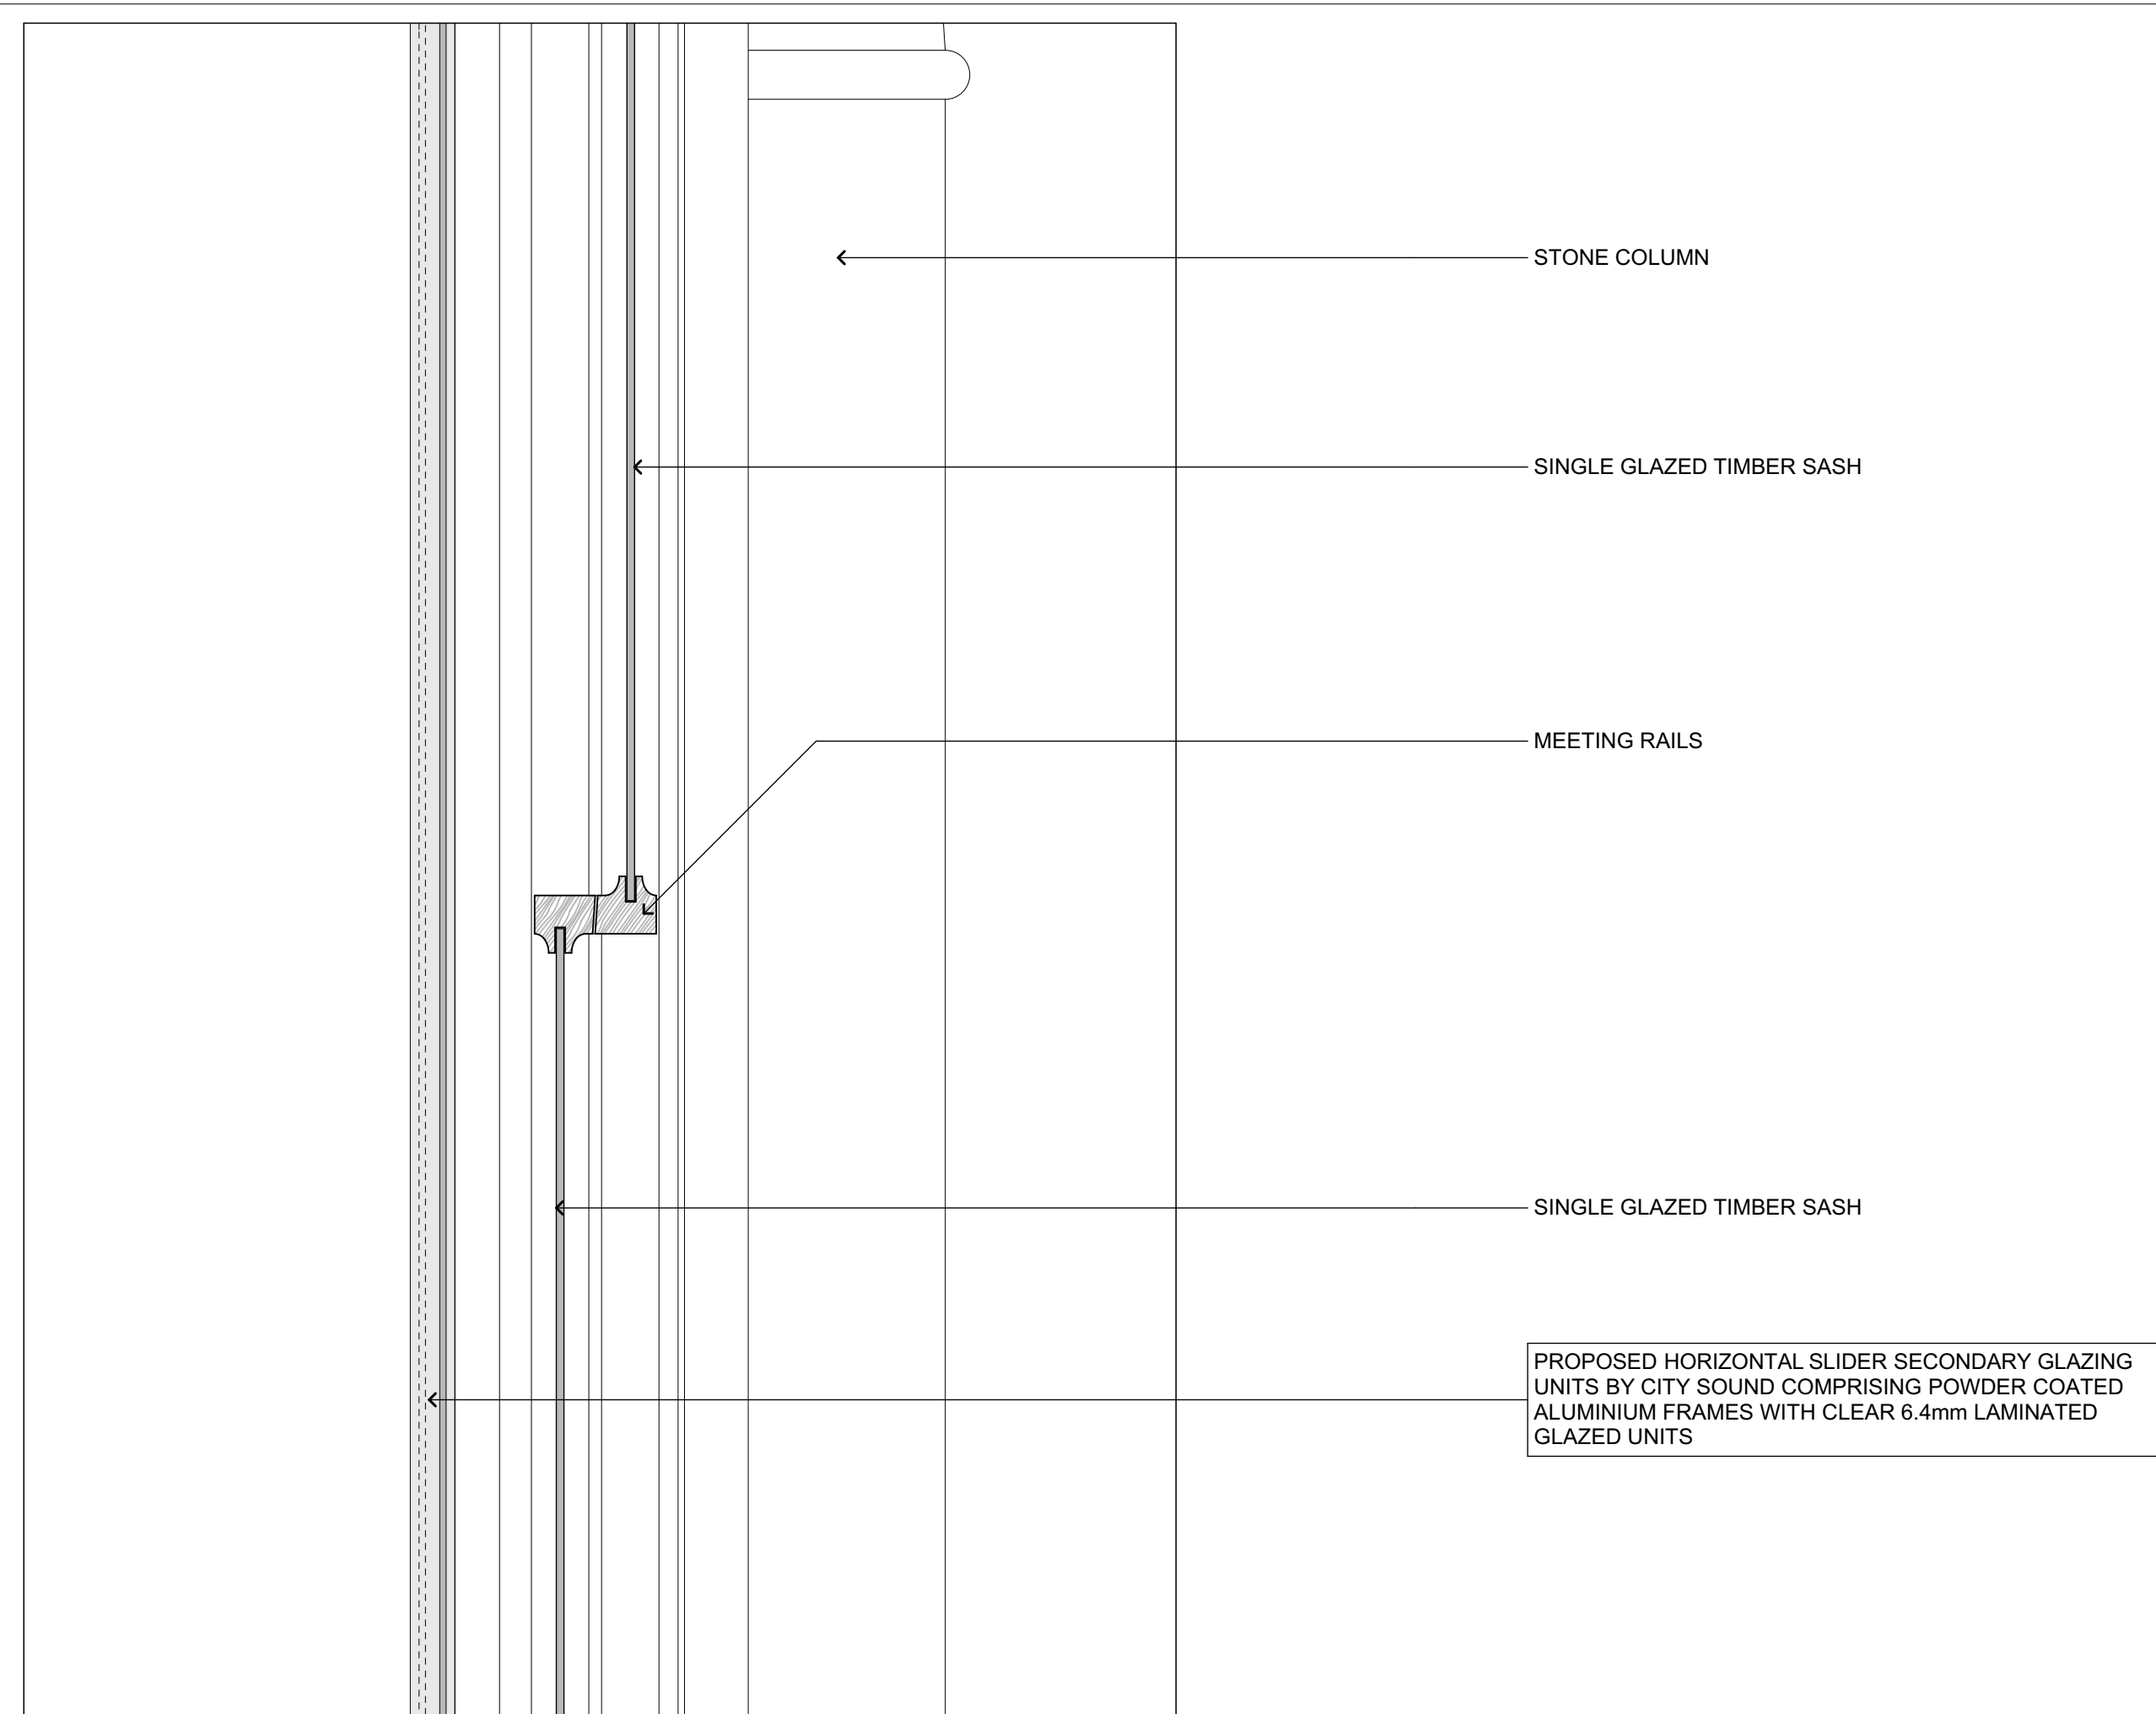

2 PROPOSED SECTIONAL DETAIL THROUGH MEETING RAIL

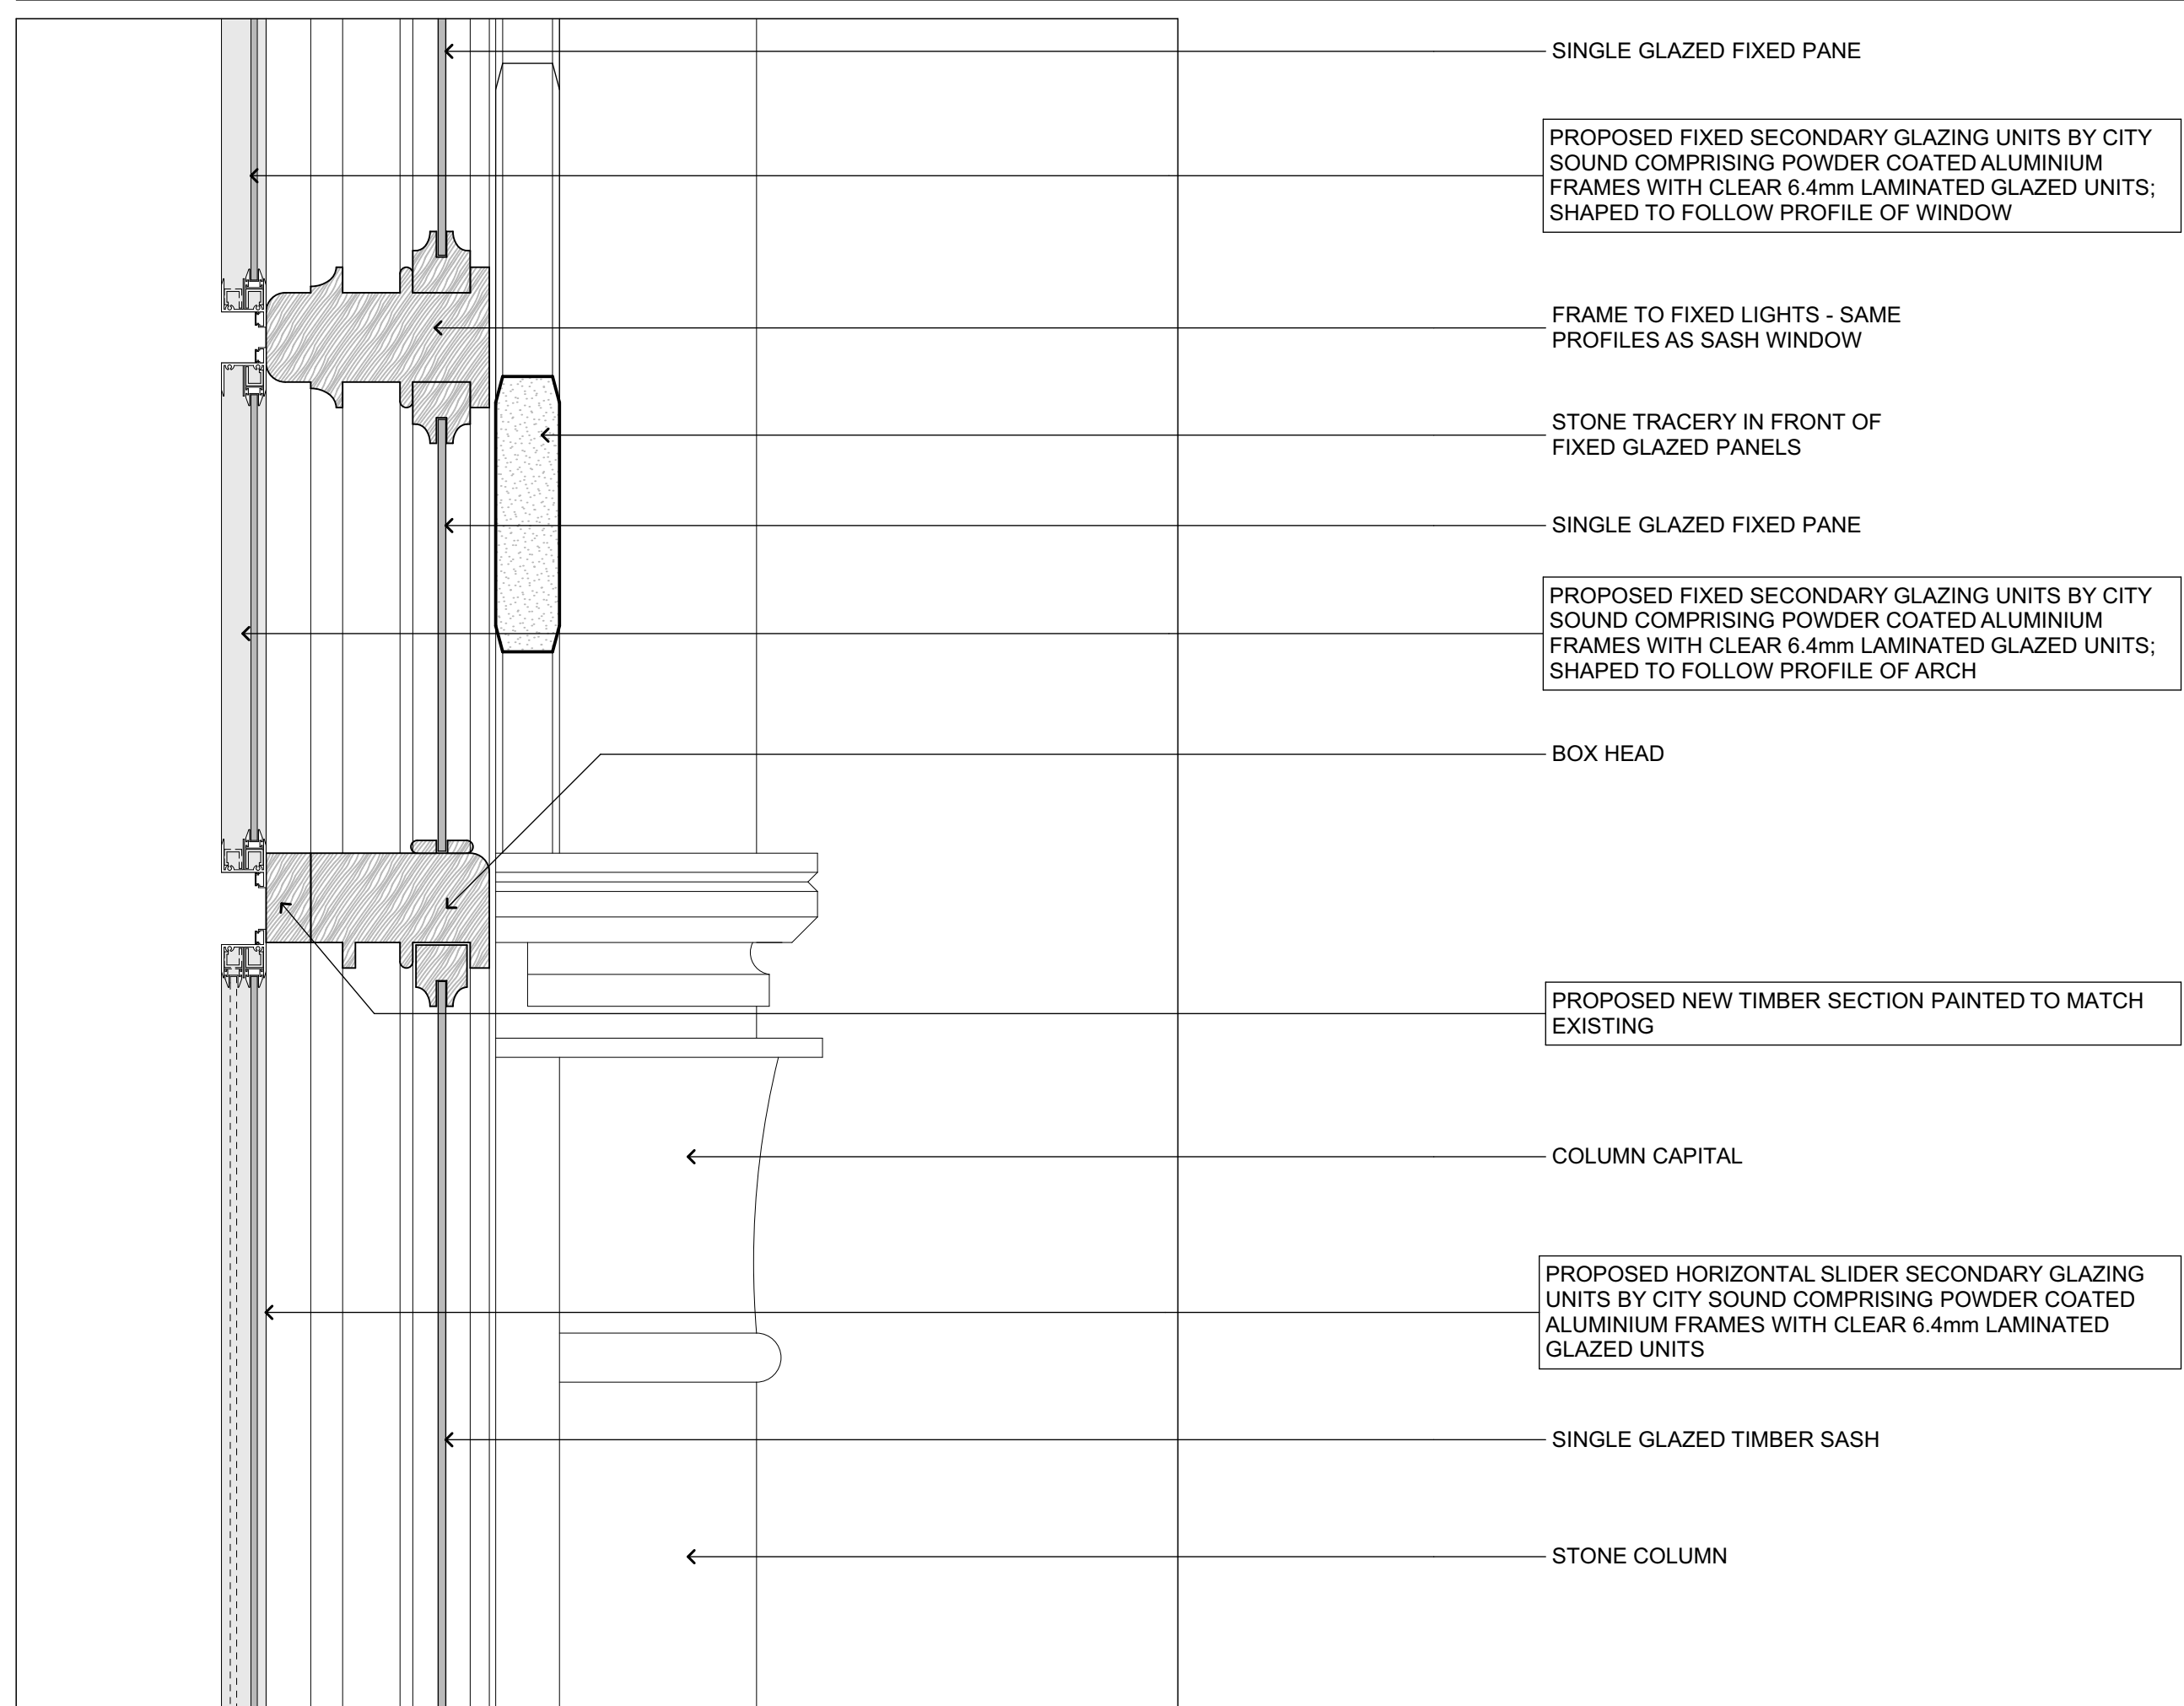

3 PROPOSED SECTIONAL DETAIL THROUGH HEAD OF SASH

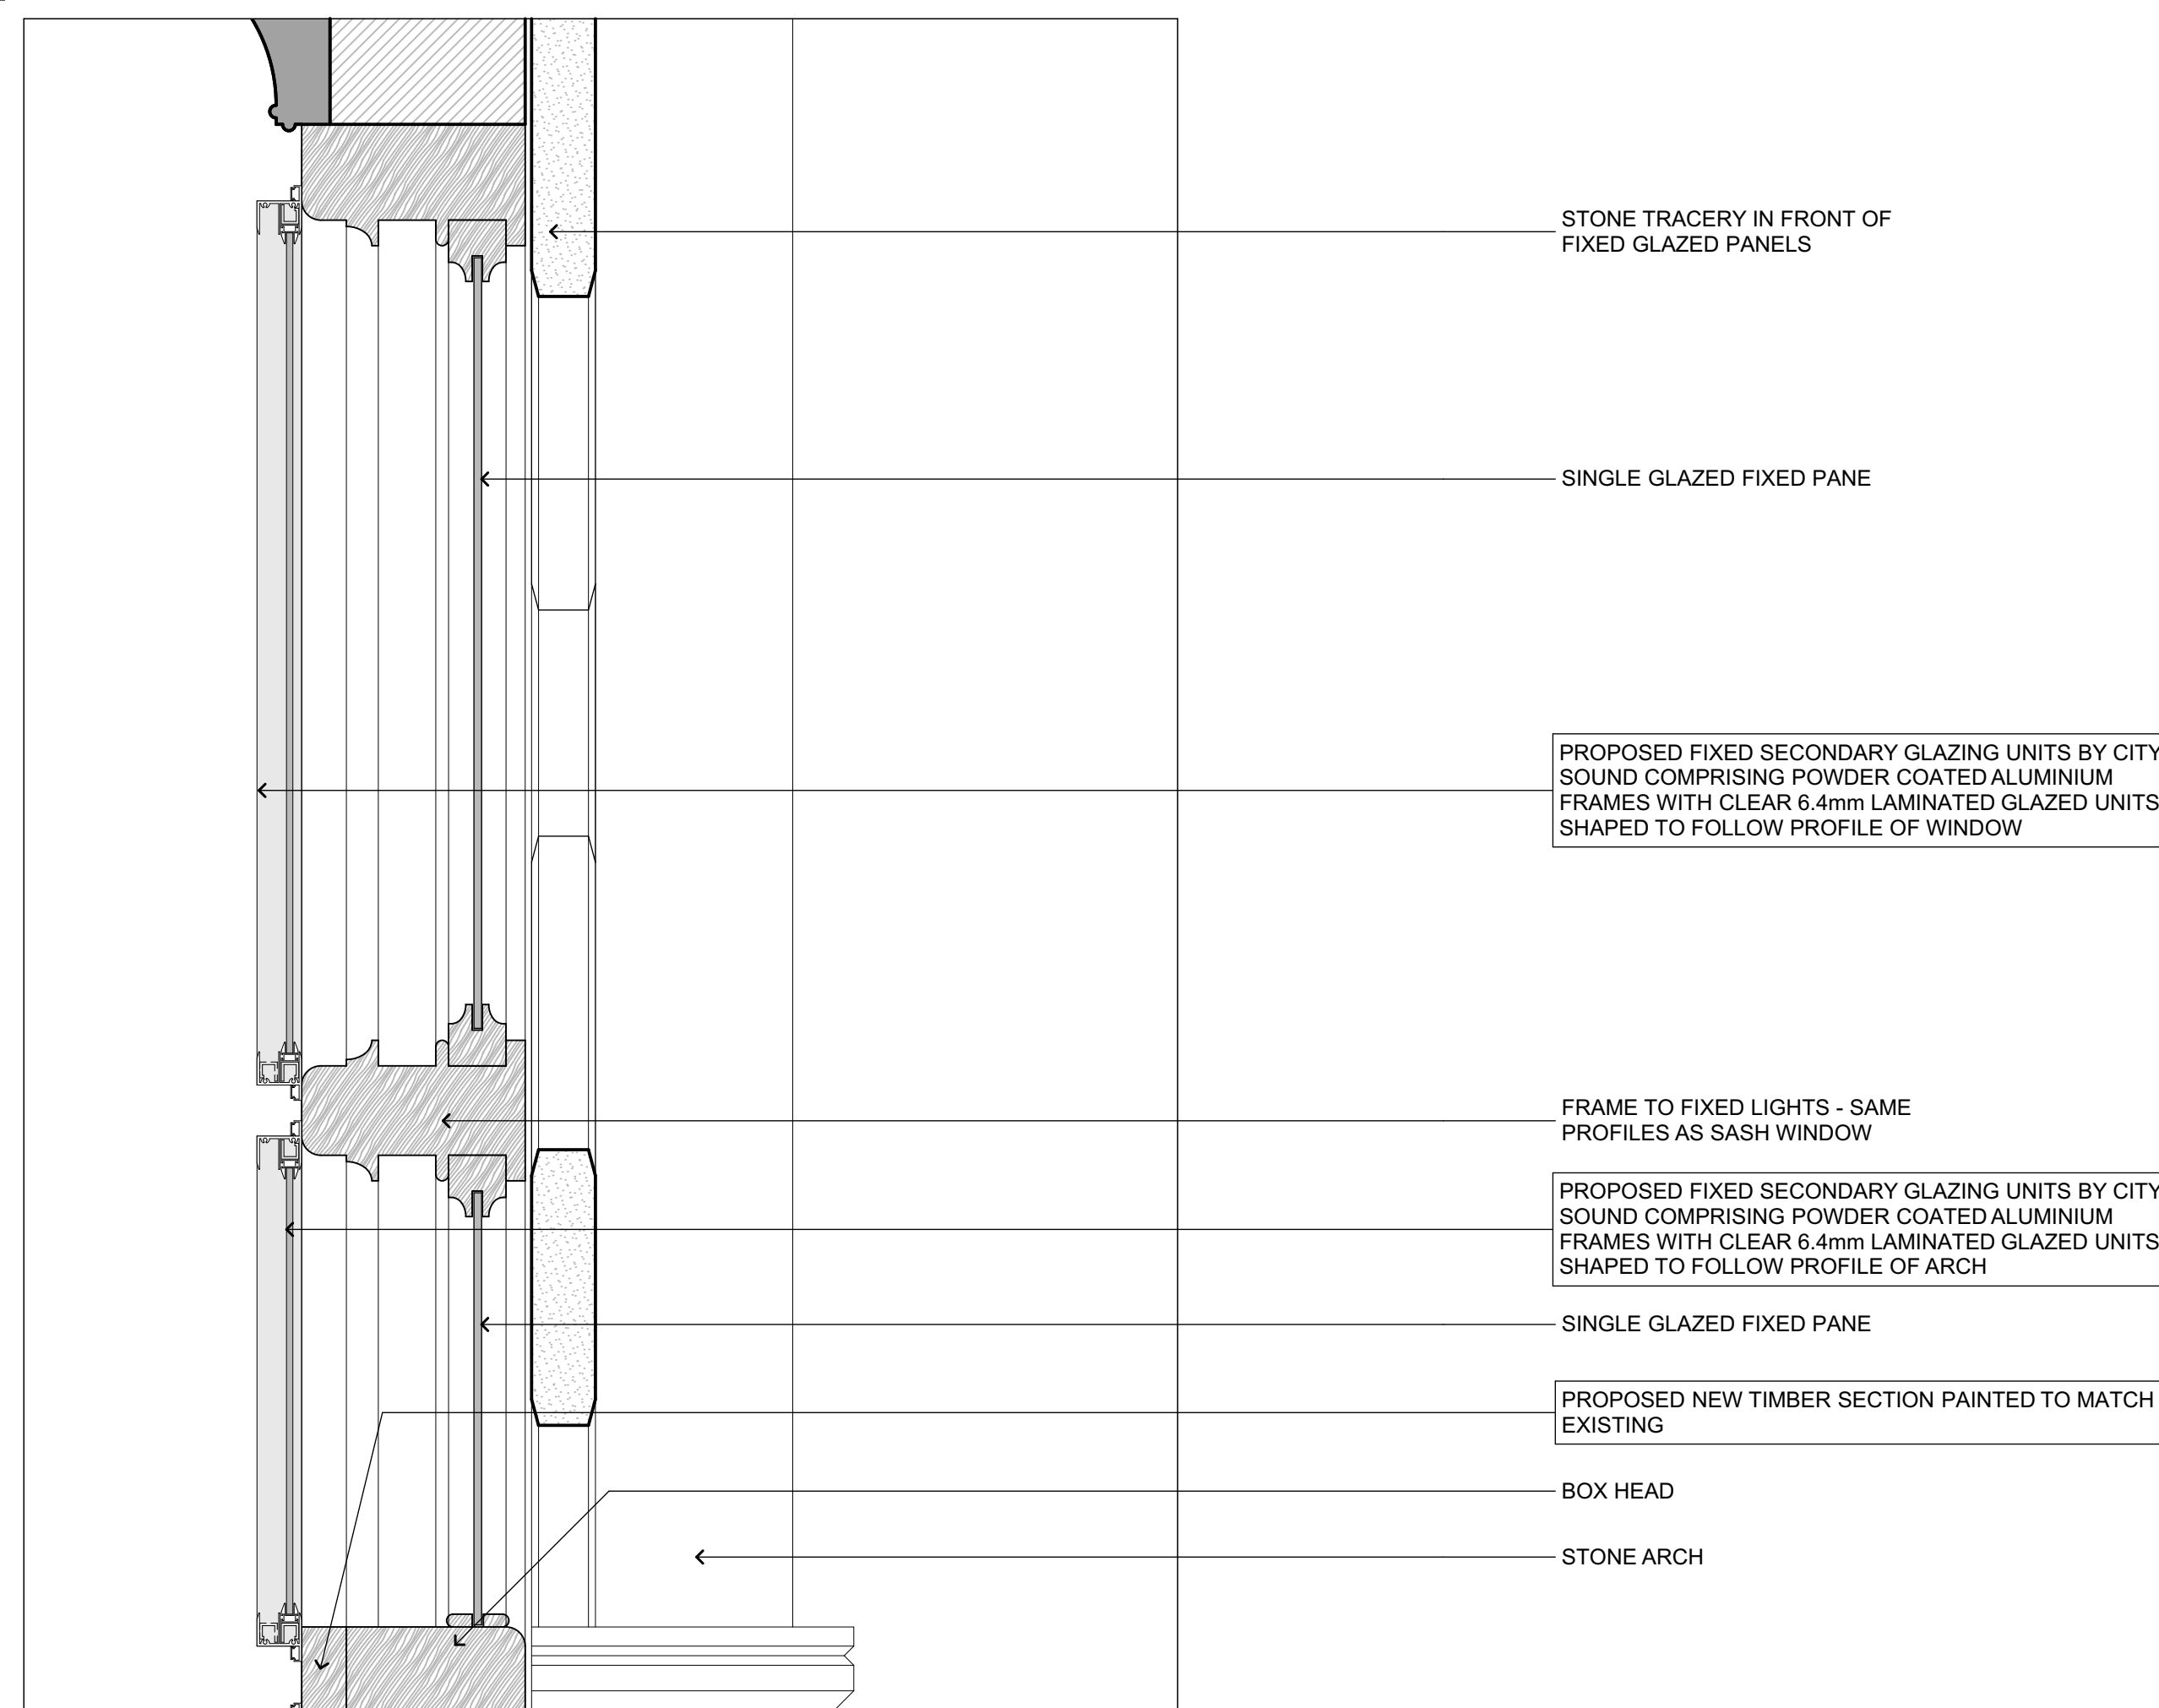

4 PROPOSED SECTIONAL DETAIL THROUGH FIXED LIGHTS ABOVE SASH WINDOW

**Collingridge
And
Smith
Architects (UK) Ltd.**

28 Spencer Street
Remuera
Auckland
NEW ZEALAND
Tel: +64 9529 0403

Ground Floor
River Mill
Staveley Mill Yard
Staveley
Cumbria
UNITED KINGDOM
Tel: +44 1539 822976

00 PLANNING APPLICATION 18/09/15

**APARTMENT 2.09
ST PANCRAS CHAMBERS
LONDON, NW1 2AR**

**PROPOSED BAY
WINDOW DETAILS
SHEET 2**

PLANNING APPLICATION 18th SEPTEMBER 2015

GC AS SHOWN AT A1 HALF SIZE @ A3 PS

P-0157 PA256 00

The contractor shall check and verify all dimensions, levels and angles on site prior to commencing any work. The copyright of these drawings and all parts thereof remain the property of COLLINGRIDGE AND SMITH ARCHITECTS (UK) LTD. Dimensions must not be scaled from the drawings.