


St Paul's Crescent

Site // 51 - 53 Agar Grove

55 - 57 Agar Grove

South Elevation A400

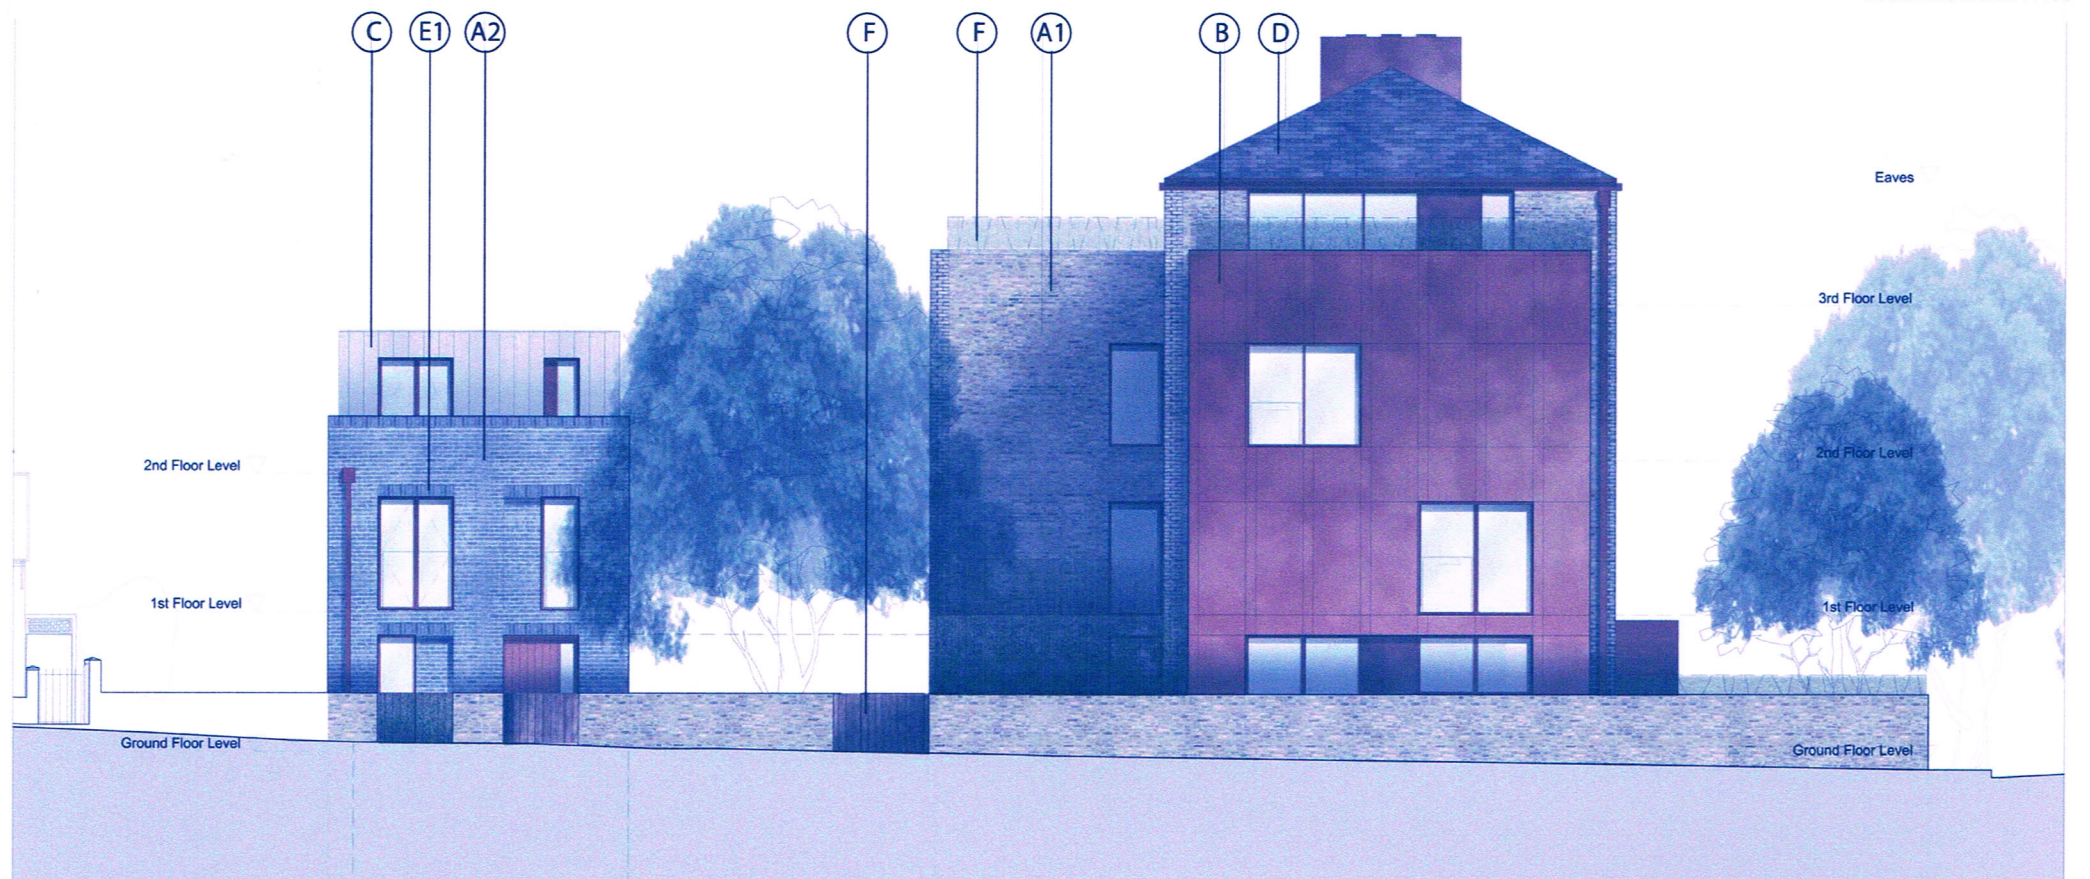


Eaves

3rd Floor Level

2nd Floor Level

1st Floor Level

Ground Floor Level

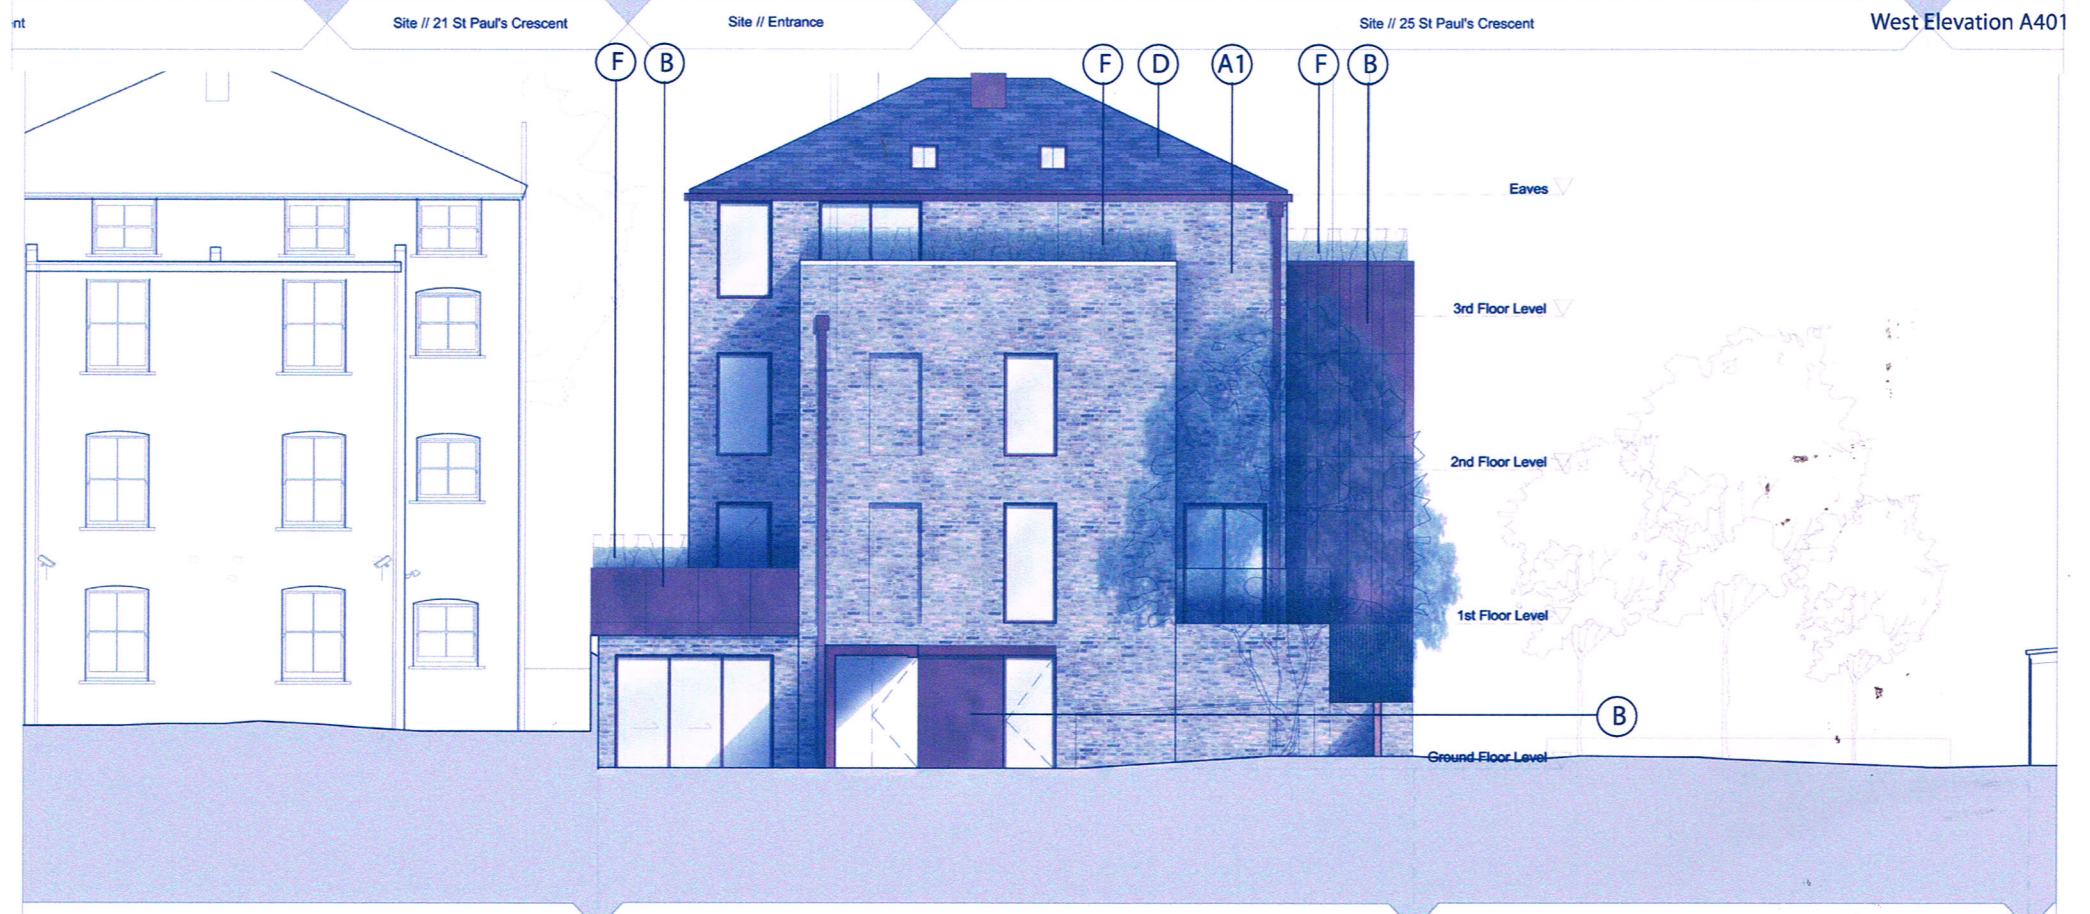

Eaves

3rd Floor Level

2nd Floor Level

1st Floor Level

Ground Floor Level

55 - 57 Agar Grove

Site // 51 - 53 Agar Grove

St Paul's Crescent

North Elevation A402