


PLANTROOM ELEVATIONS CLAD WITH WHITE METAL LOUVRES

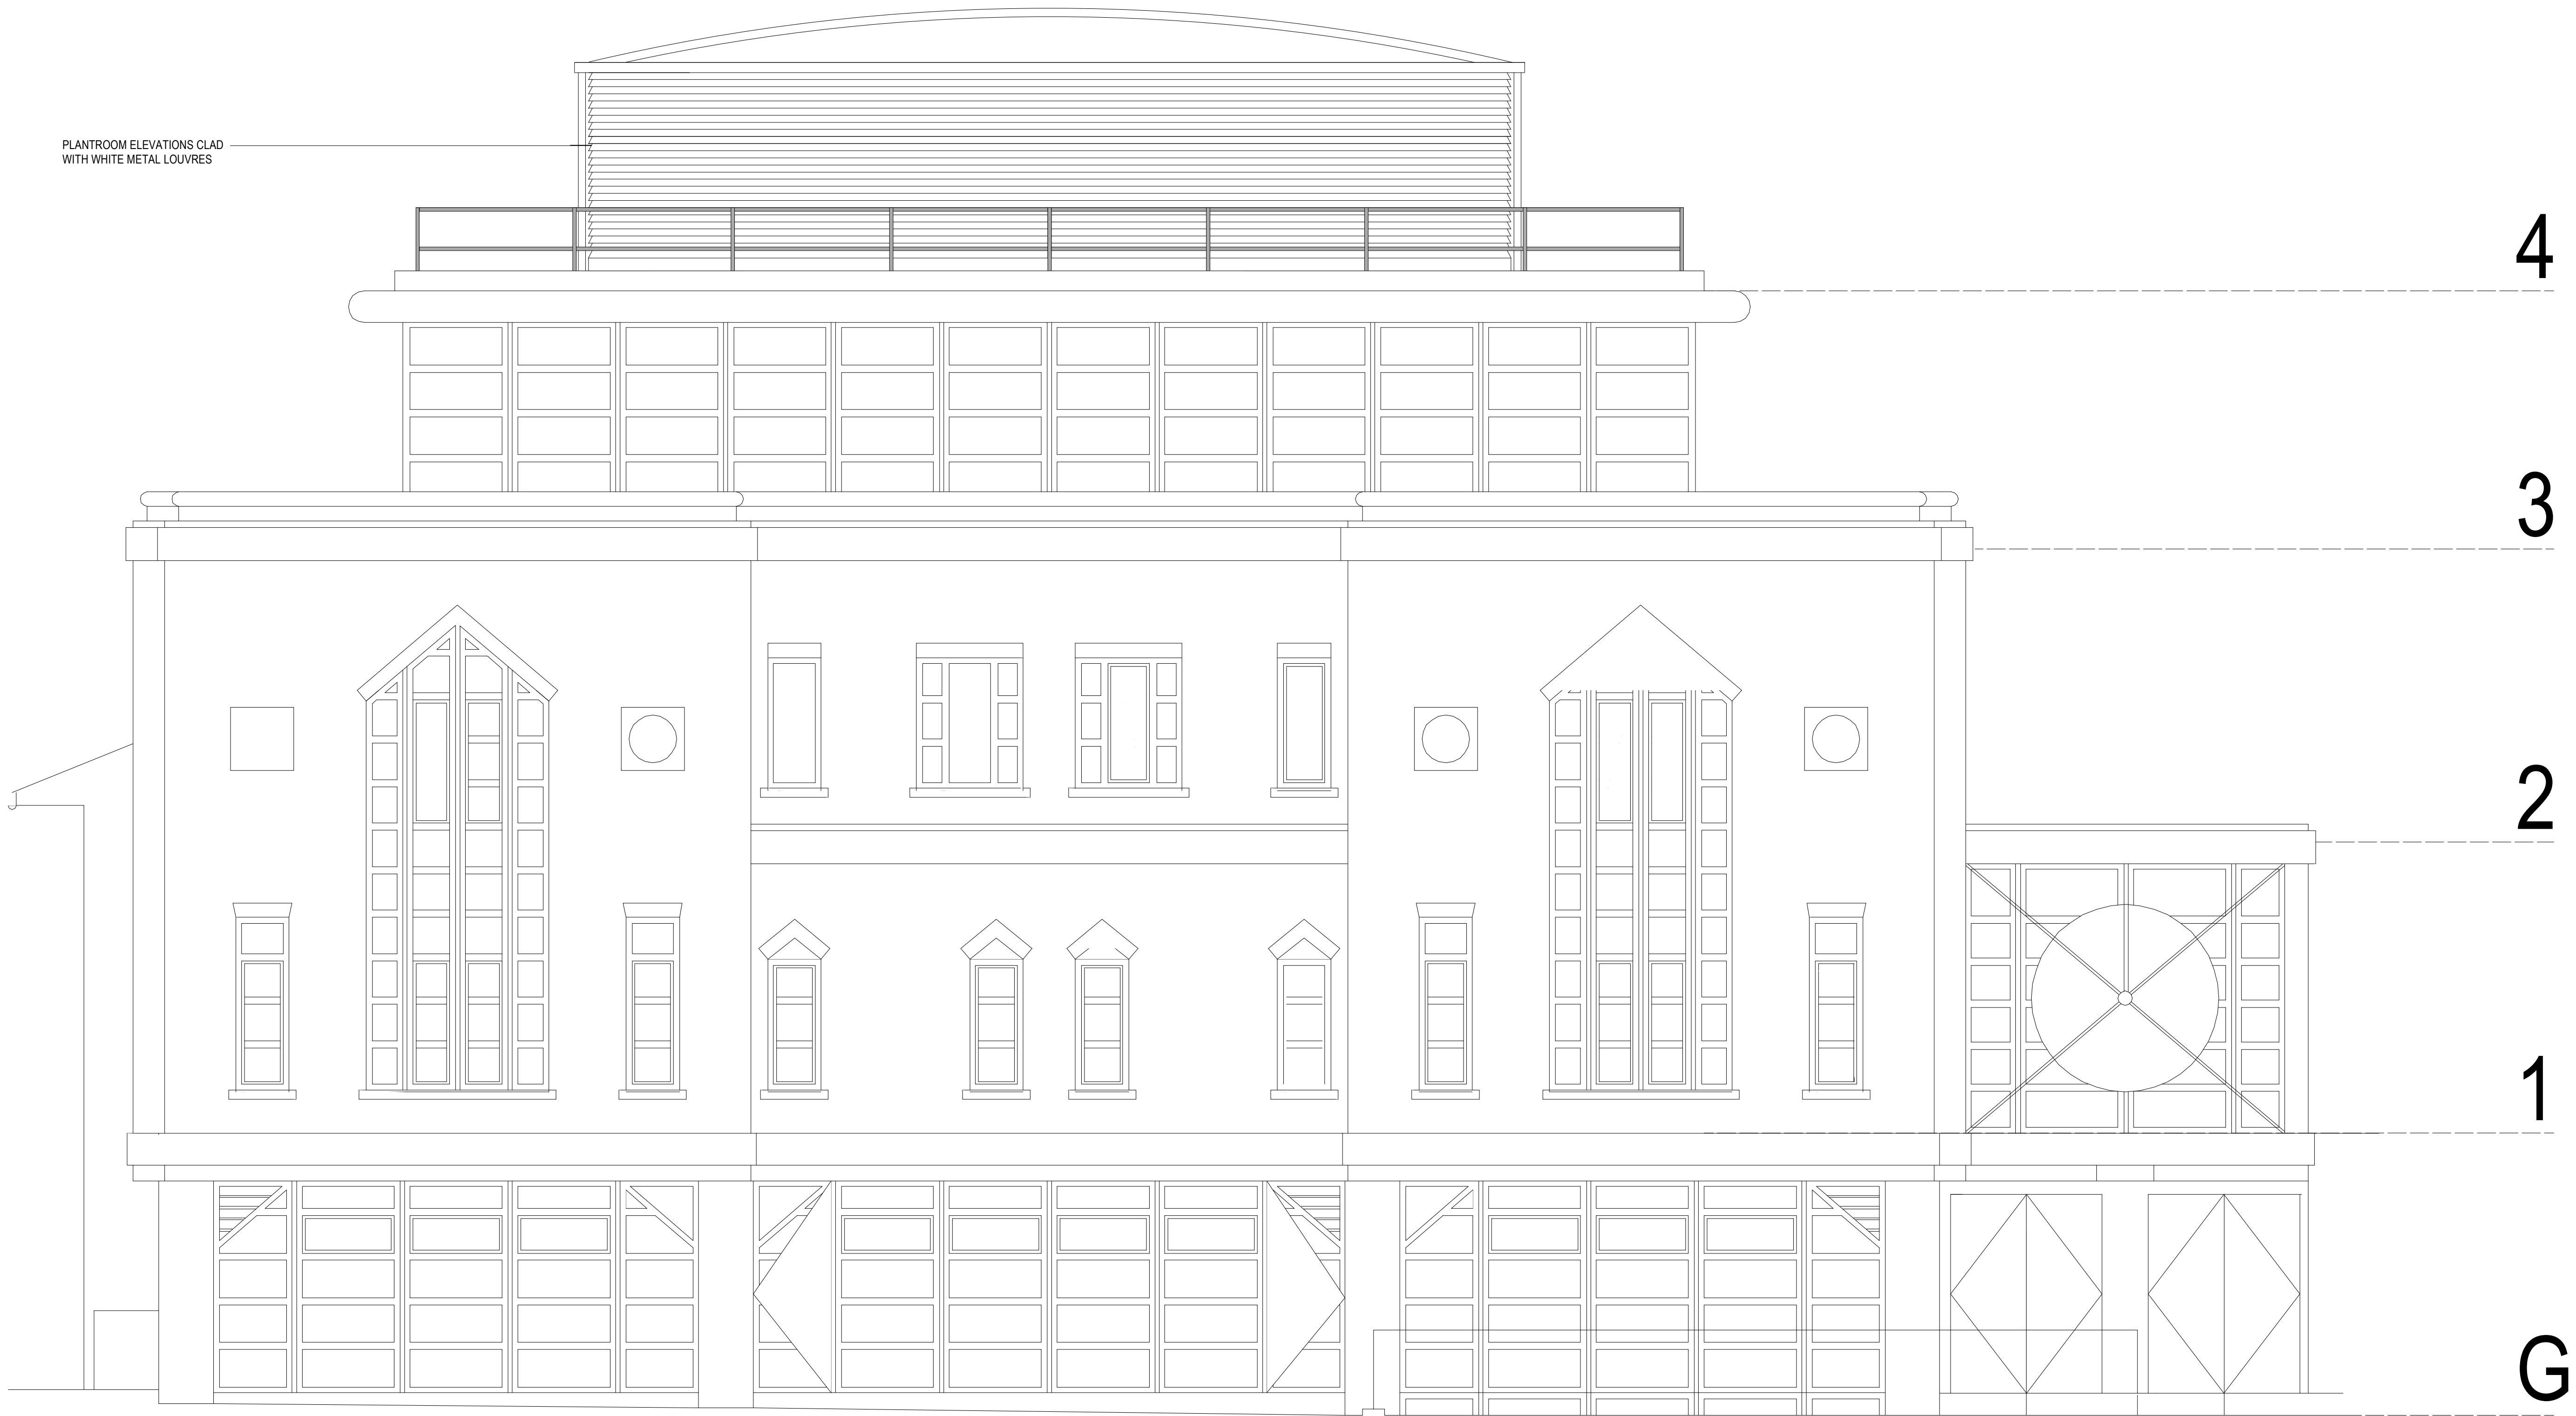

EXTERNAL ELEVATION MACKLIN STREET

DAVIES VICKERY ASSOCIATES



Client	REED.CO.UK	Dwg No.	5353.20
Project	DRAGON COURT 28 MACKLIN STREET COVENT GARDEN WC2		Revision
Description	EXISTING EXTERNAL ELEVATION MACKLIN STREET		Date AUG 2015
Drawn	DV	Checked by	Scale 1:50

Figured dimensions to be taken in preference to those scaled All dimensions to be verified on site

This drawing is the property of Davies Vickery Associates. Copyright is reserved by them. The drawing is issued on the condition that it is not copied, reproduced, retained or disclosed to any unauthorised person, either wholly or in part without the consent in writing of Davies Vickery Associates Ltd.

HANWORTH HOUSE 14 PLOUGH LANE PURLEY SURREY CR8 3QA TEL 020 8660 4324 FAX 020 8668 7765