


ELEVATION TO NO. 46 - NE

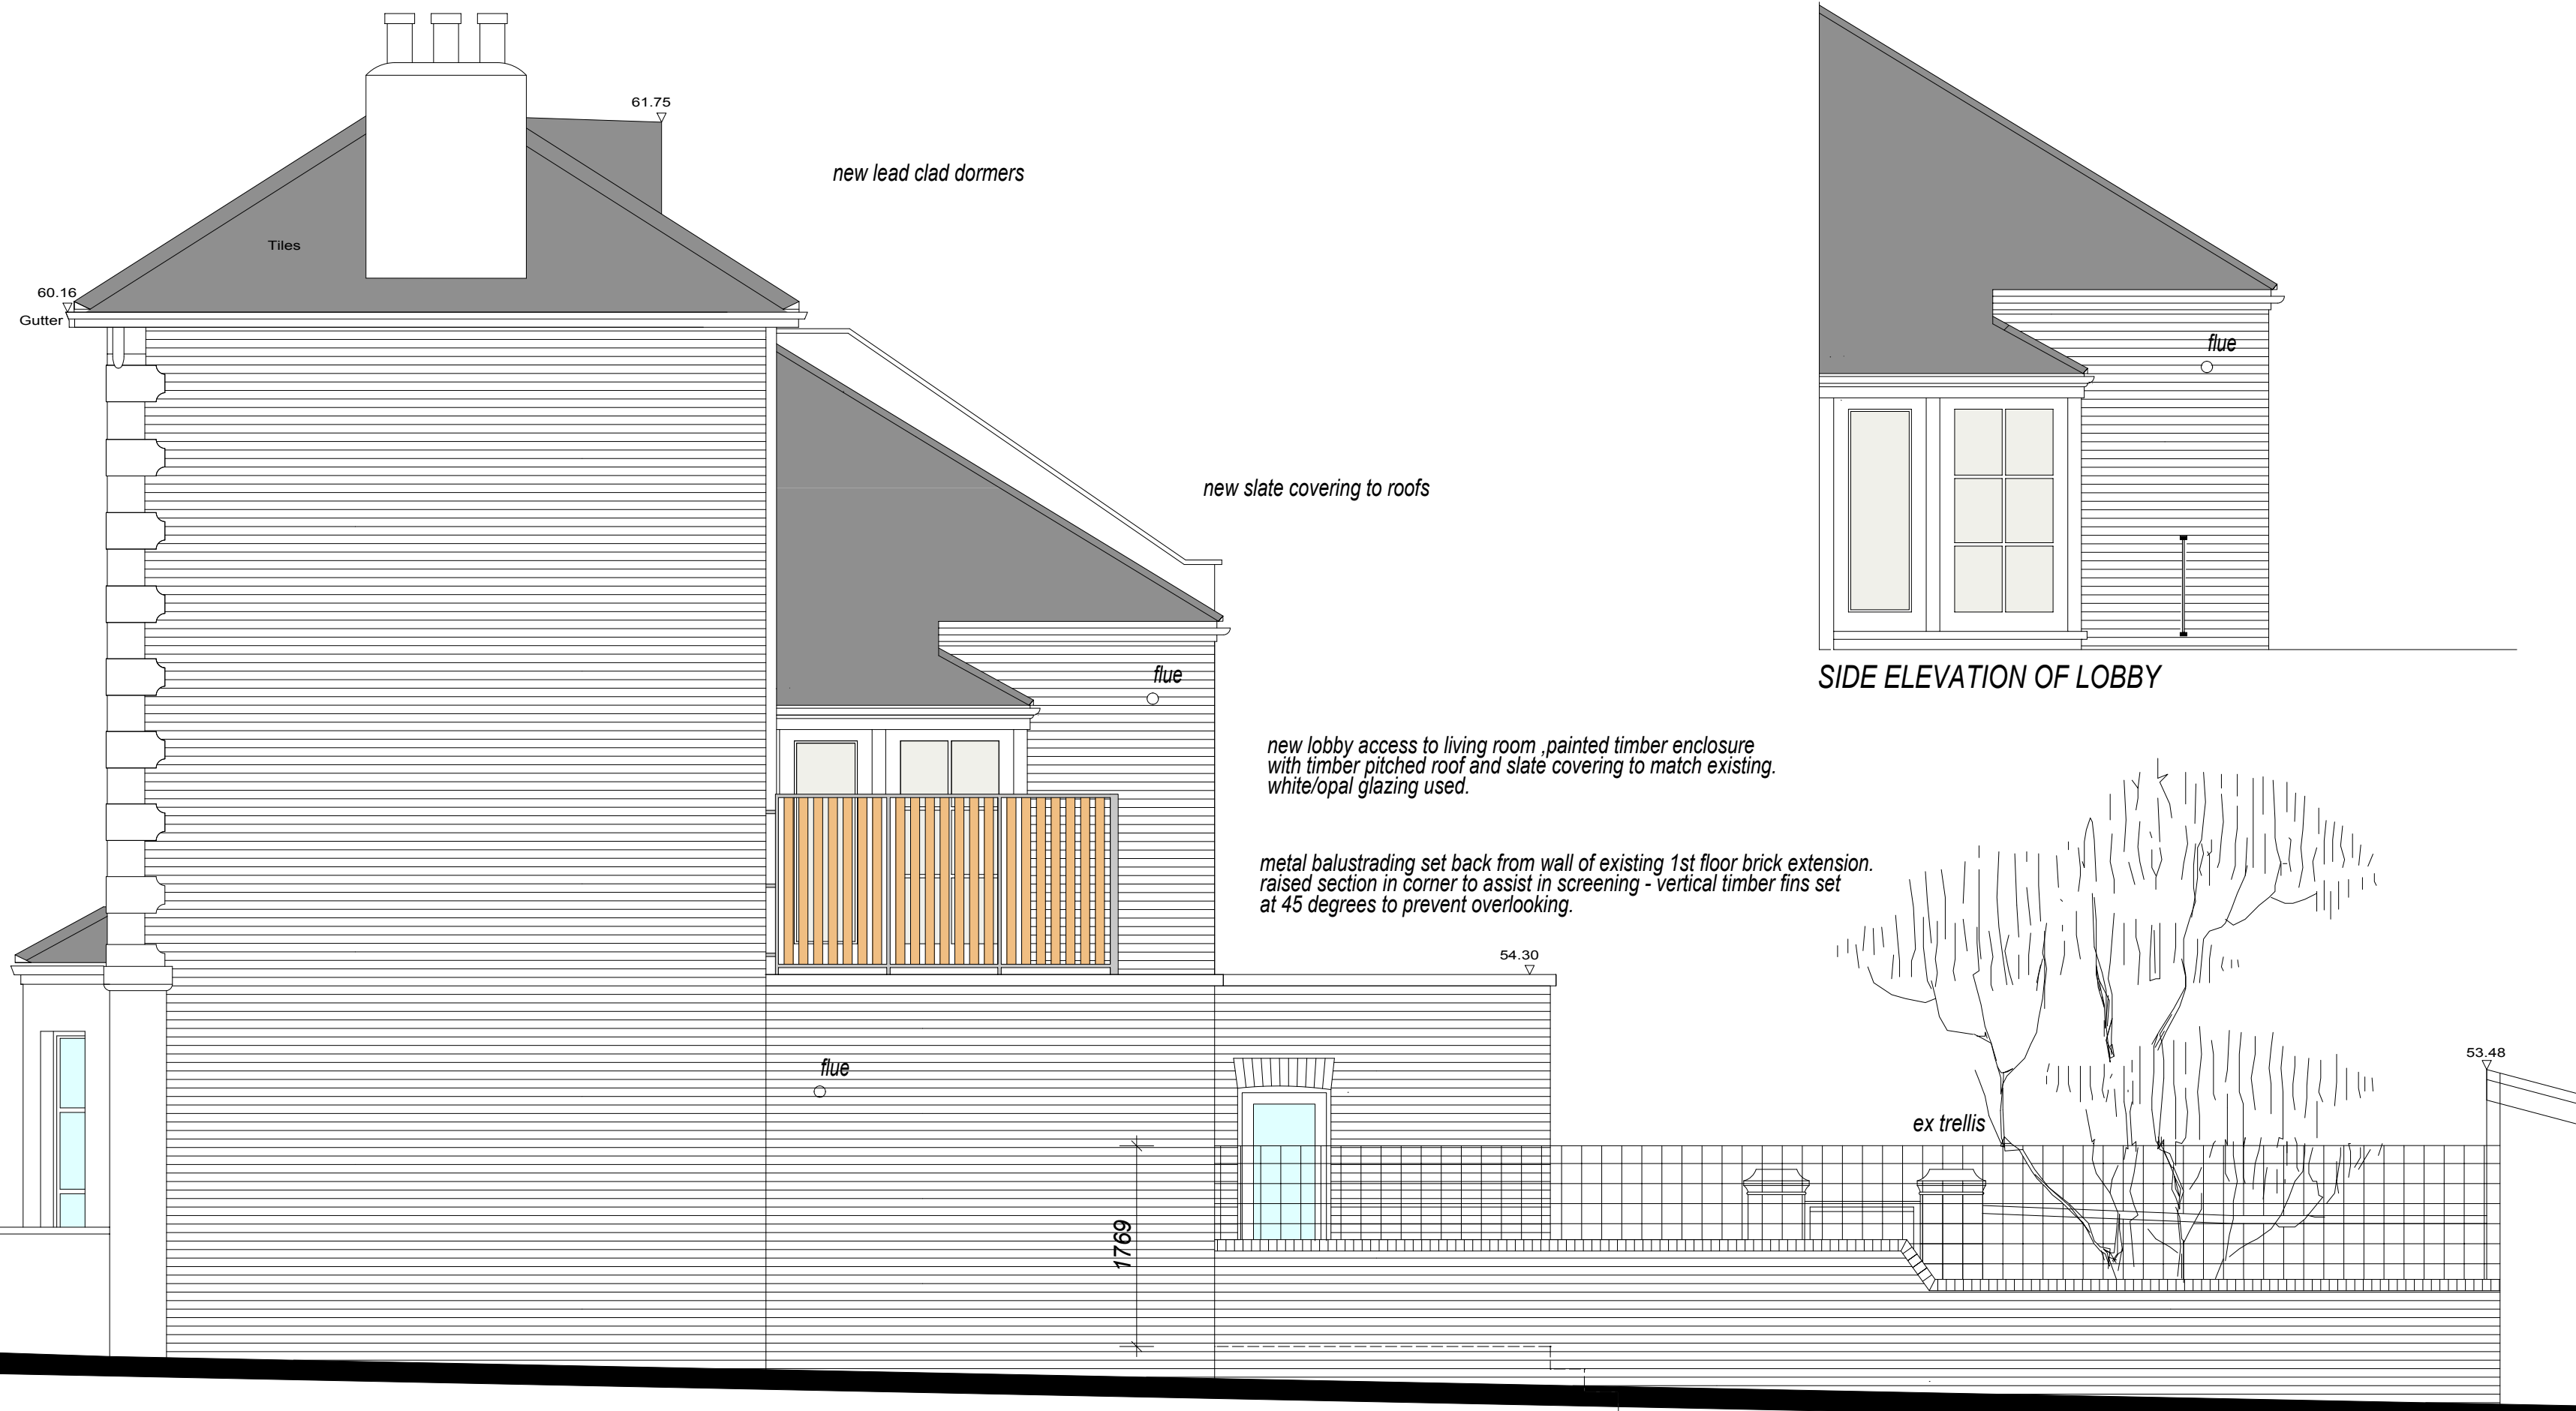

CLIENT	Five Corners Ltd	ARCHITECT & DESIGNER	PETER STERN	SCALE	1:50 at A2 1;100 at A4
JOB TITLE	44 Dartmouth Park Road NW5	DRAWN BY		DATE	January 2015
DRAWING TITLE	scheme for 4 flats - elevations	DRAWING NO.	370/12E pl		