


**PROPOSED SECOND FLOOR**  
 0 1 5m  
 1:50 @ A1 & 1:100 @ A3

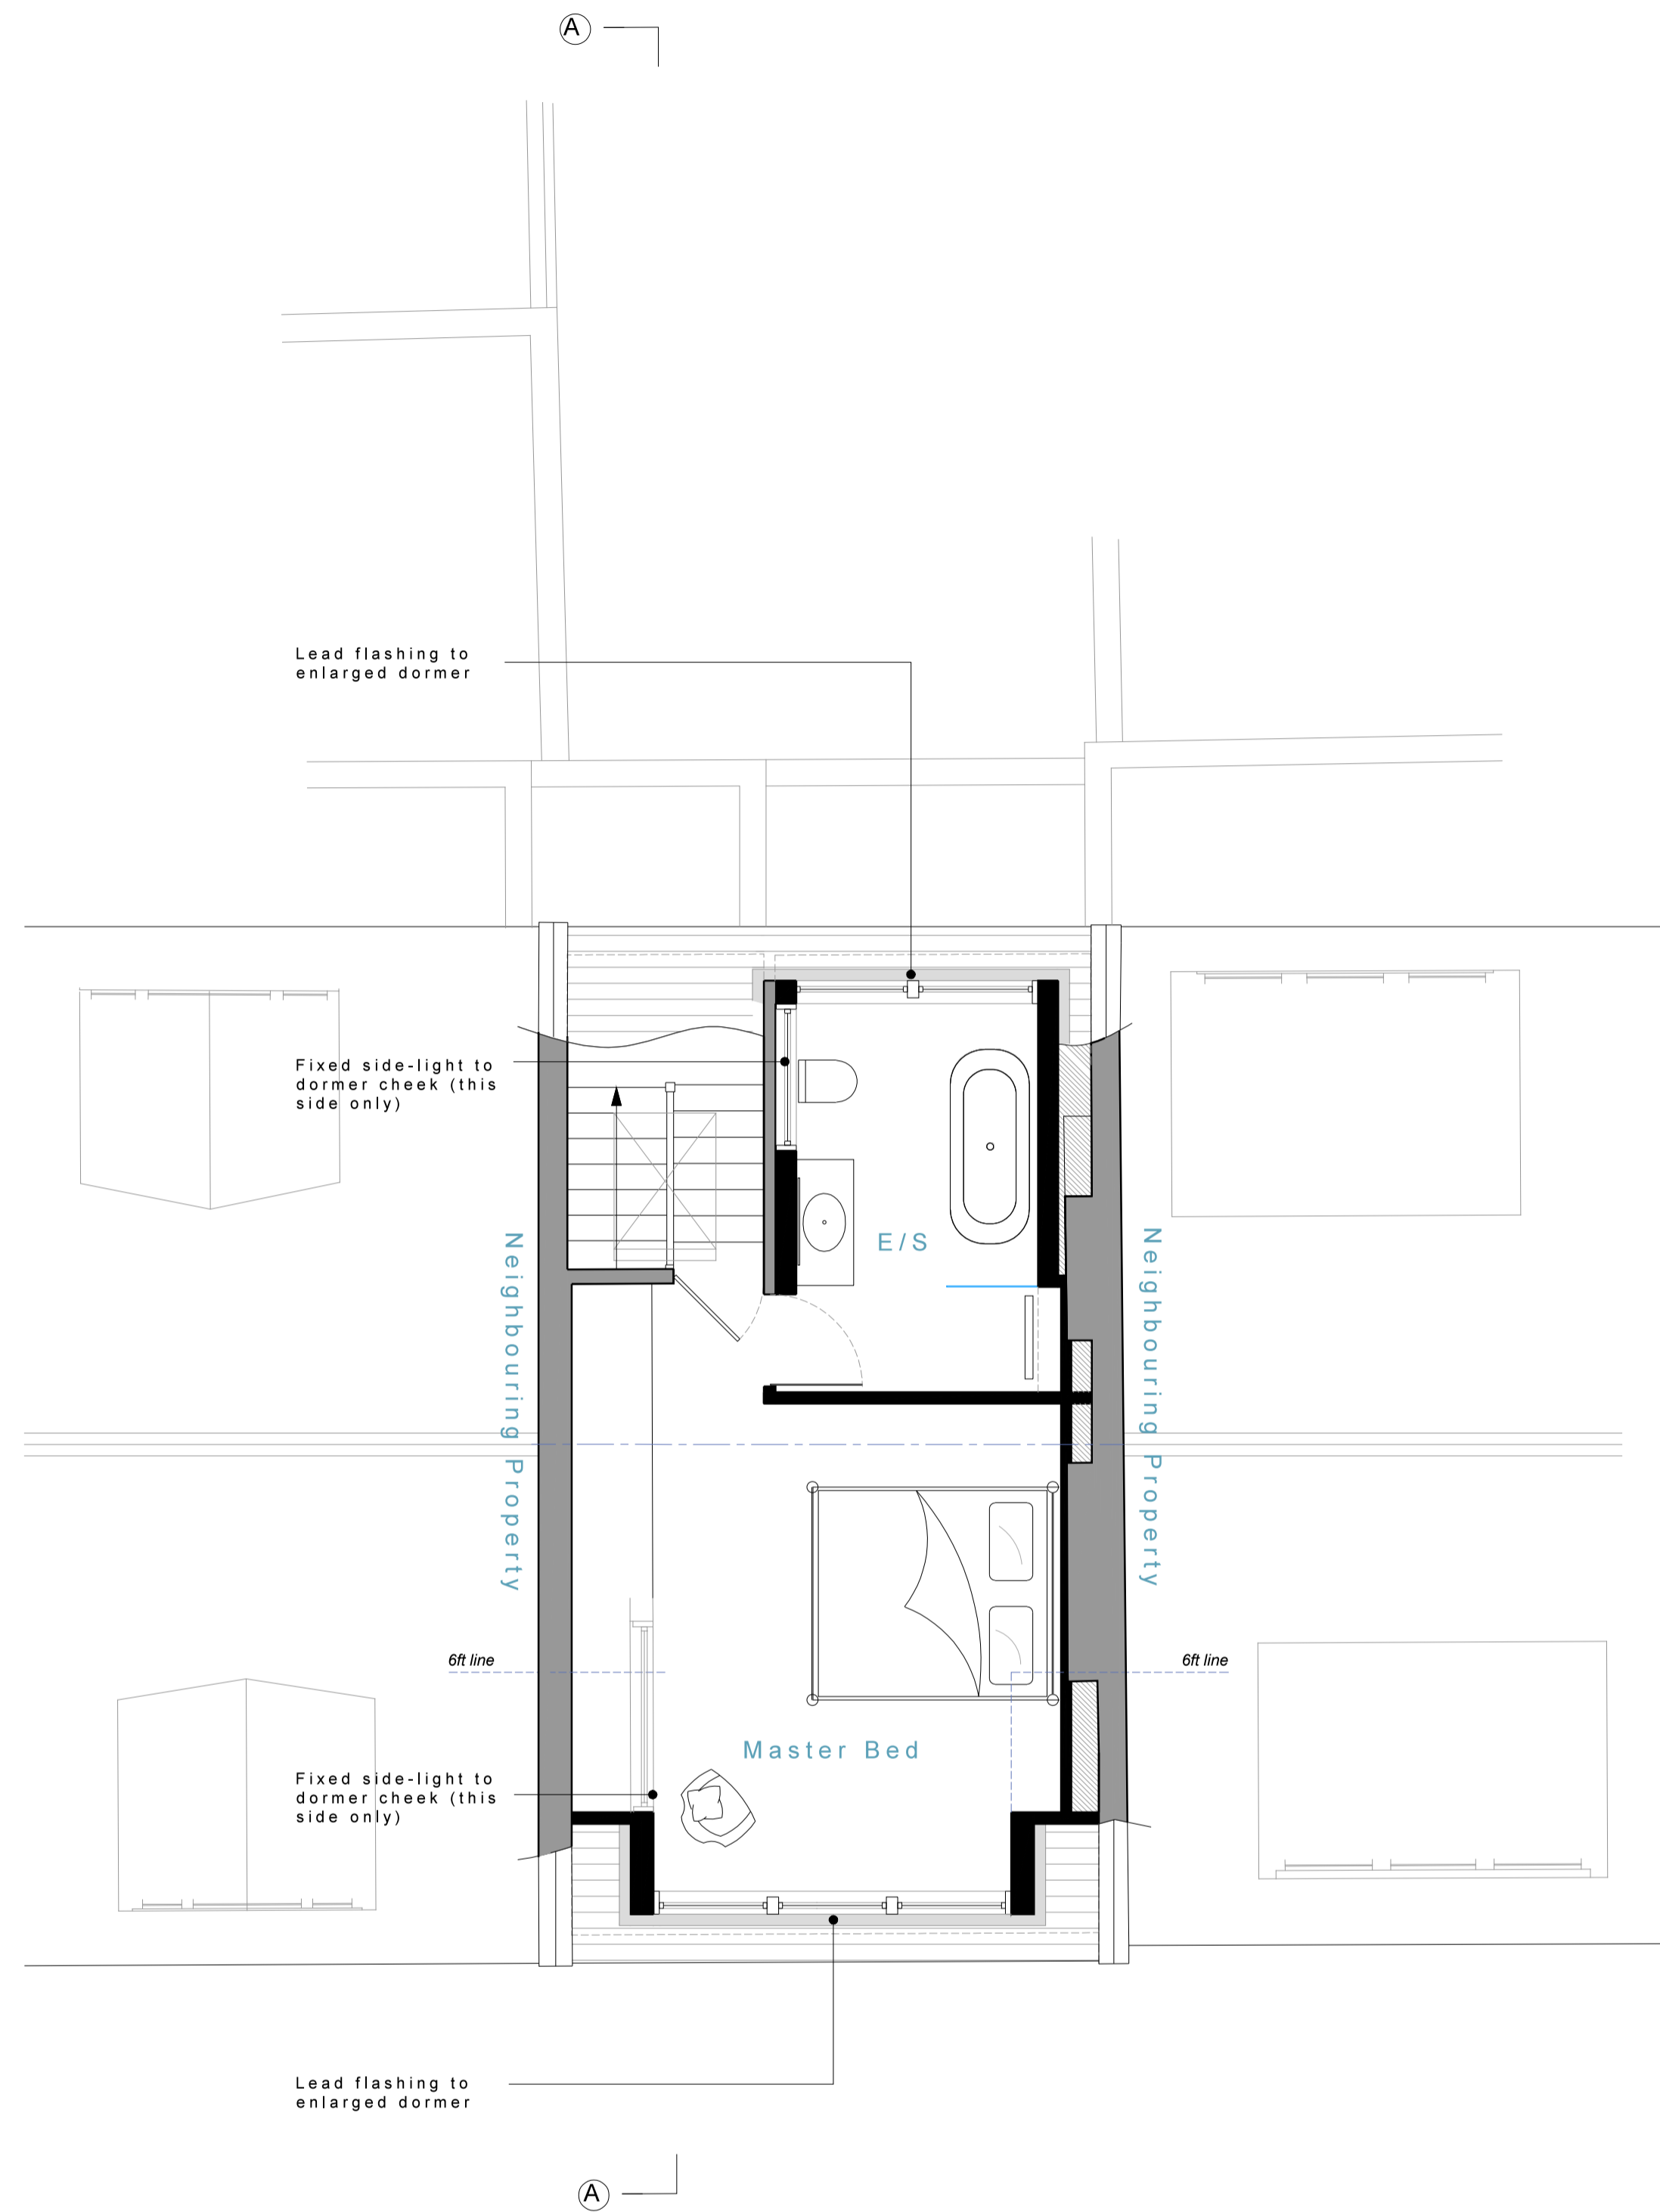

**PROPOSED LOFT**  
 0 1 5m  
 1:50 @ A1 & 1:100 @ A3

Rev	Description	Date	Notes

DO NOT SCALE OFF THIS DRAWING  
 ALL DIMENSIONS TO BE CHECKED ON SITE  
 BEFORE ANY WORK COMMENCES

**OPEN** london  
 Mermaid House,  
 2 Puddle Dock,  
 Blackfriars,  
 London,  
 EC4V 3DB  
 T: +44 (0)20 7332 2888  
 E: mail@openlondon.uk.com  
 W: www.openlondon.uk.com

Job Title:  
**29 Christchurch Hill**  
 Drawing Title:  
**Plans**  
**Proposed**  
 Project Address:  
**29 Christchurch Hill**  
**NW3 1LA**

Purpose of Issue:  
**Purpose of Issue**  
 Scale:  
**1:50@A1**  
 Date:  
**06.01.14**  
 Revision:  
**P8**

Job Number:  
**07201**  
 Drawing Number:  
**101**