




ELEVATION 2

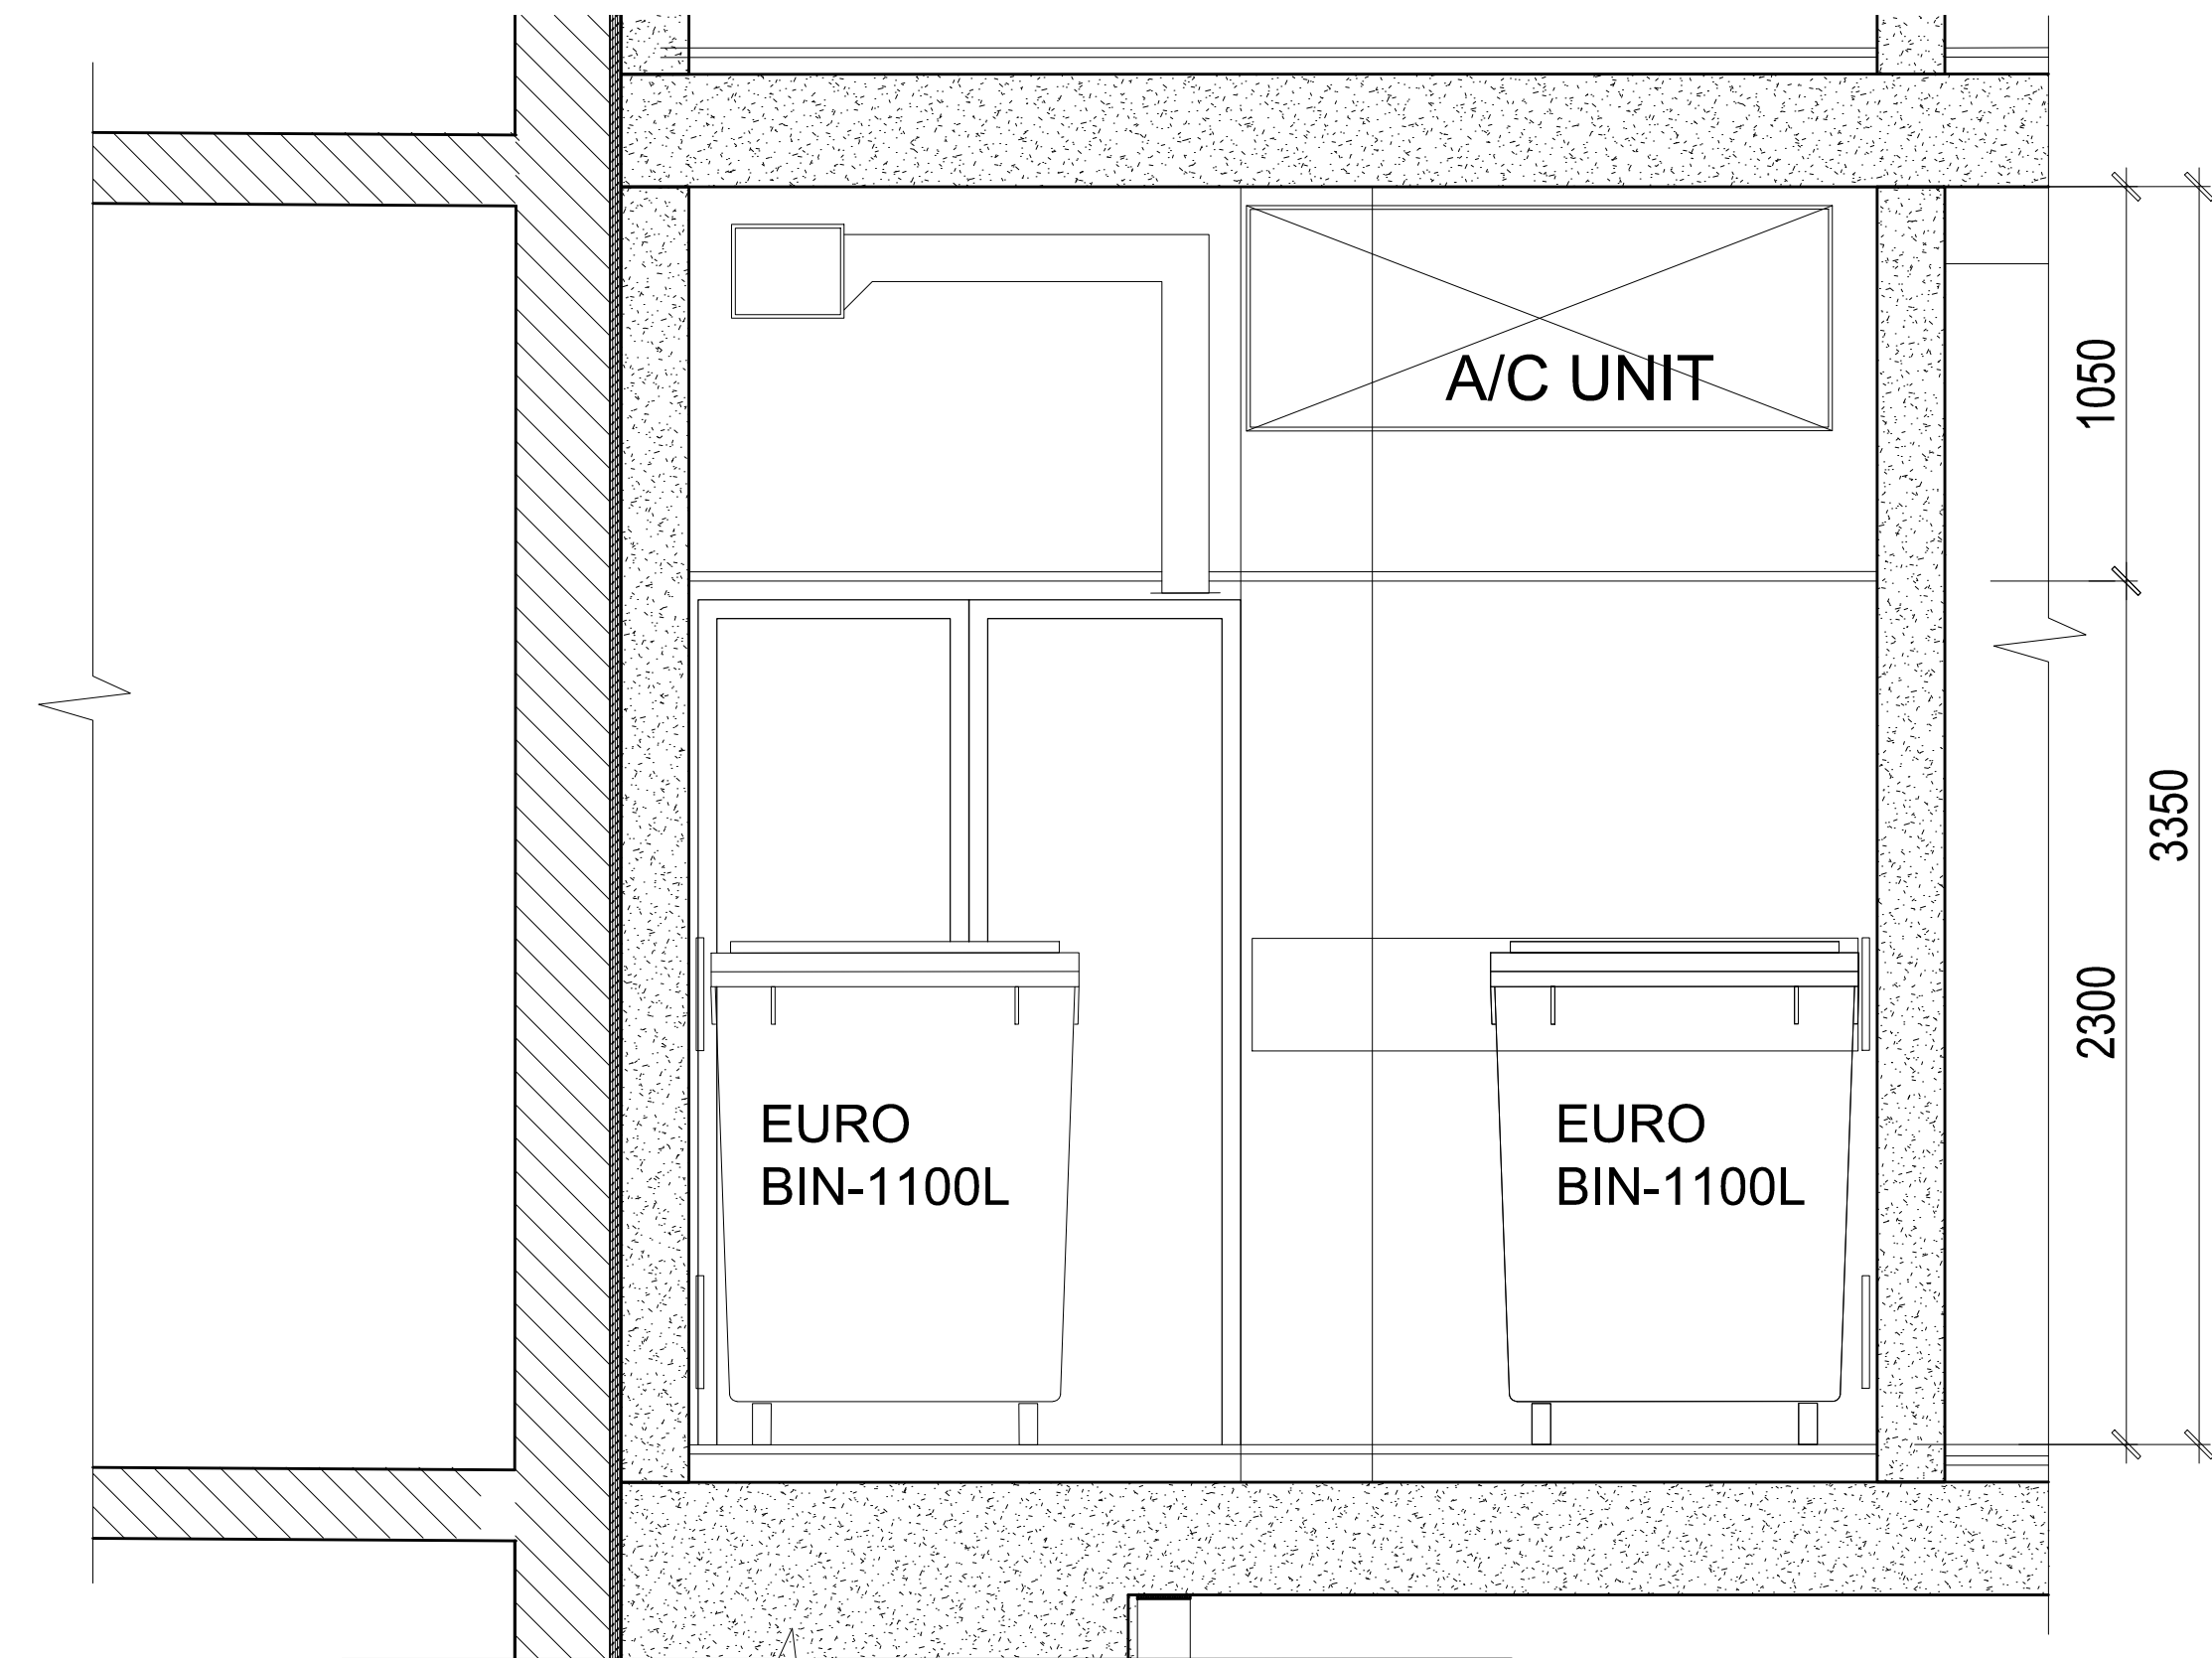

ELEVATION 4

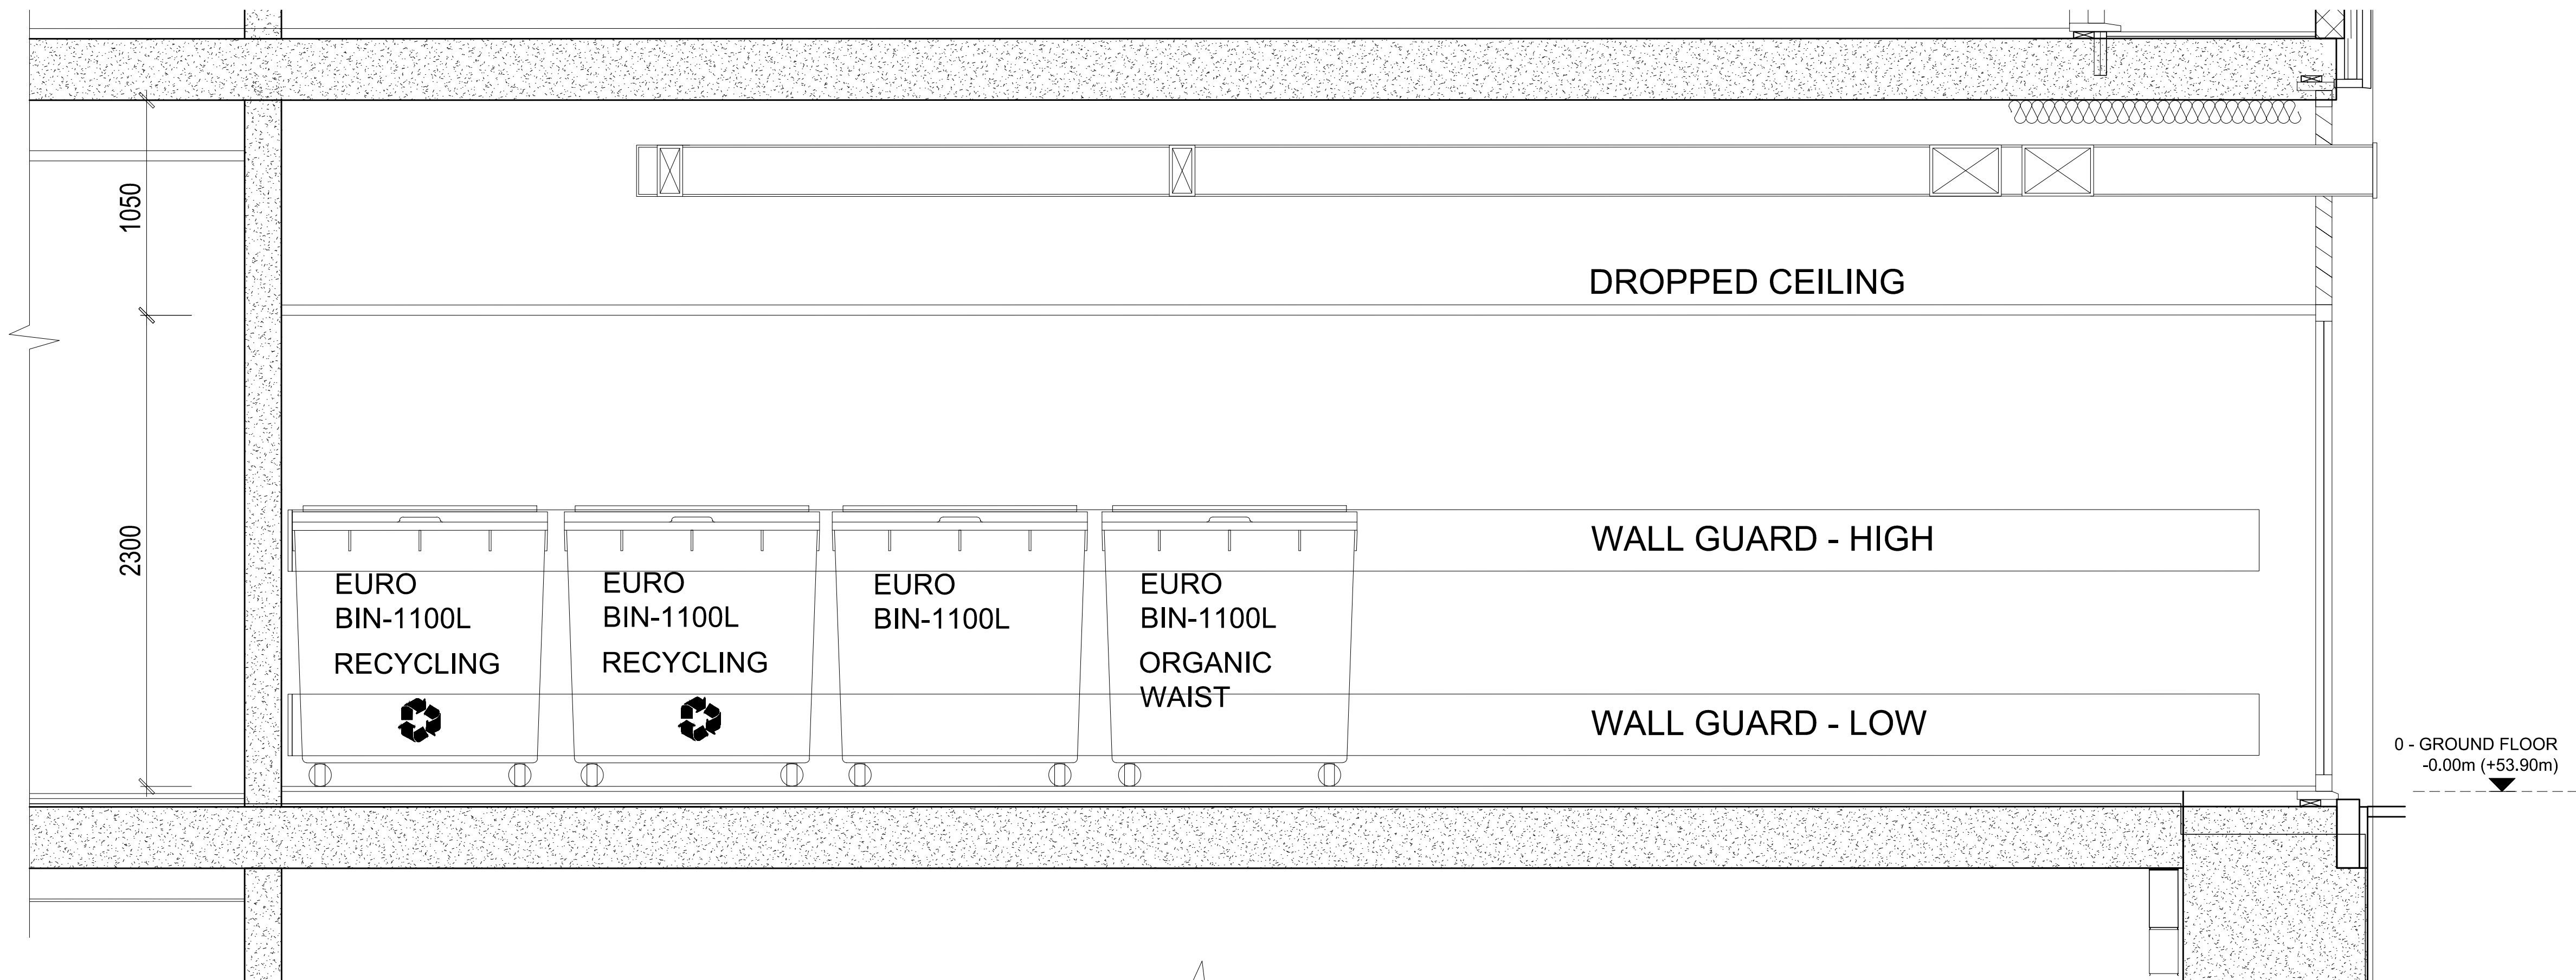

ELEVATION 3

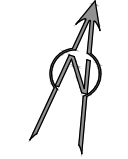

General Notes:



Report all errors, omission and discrepancies.

Verify all dimensions on site before commencing any work on site or preparing any shop drawings.

All materials, components and workmanship are to comply with the relevant British Standards, Codes of Practice and appropriate manufacturers' recommendations that from time to time shall apply.

this drawing and design remains the property of SIAW and may not be reproduced in any way without prior consent.

NOTES

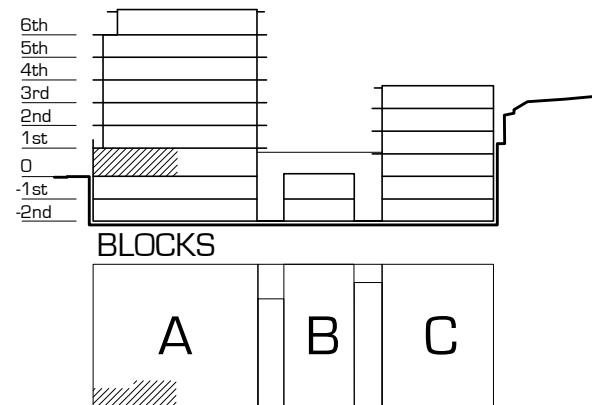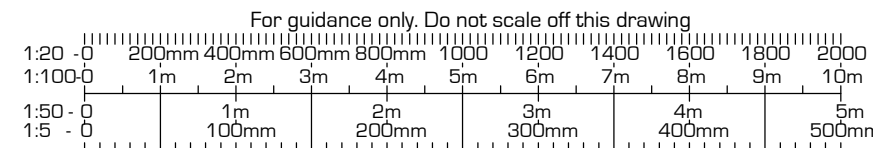

Rev	Date	Initials	REVISION

PROJECT	BRAVO HOSTEL
120 FINCHLEY ROAD	
LONDON NW3 5HT	
CLIENT	SISEM LTD

ZONE	DISCIPLINE	STATUS
A	ARCHITECTURE	CONSTRUCT.
LEVEL	DRAWING NUMBER	REVISION
GF	A-FR14-C70-03	
CAD FILE	XREF FILE	
JOB NO.	CI/SIB	
DRAWING TITLE	REFUSE AND RECYCLING FACILITIES	
	ELEVATIONS 2, 3 AND 4	
SCALE	DATE	DRAWN
1:20	24.09.2015	LS
	CHECKED	IS

A1 SHEET

S. ILAN ARCHITECTURAL WORKSHOP

Winston House, Suite 332, 2 Dollis Park, London, N3 1HF
T. 020 8346 0628 F. 020 8346 0635 E. info@siauw.co.uk

PROJECT TITLE BRAVO HOSTEL 120 FINCHLEY ROAD