


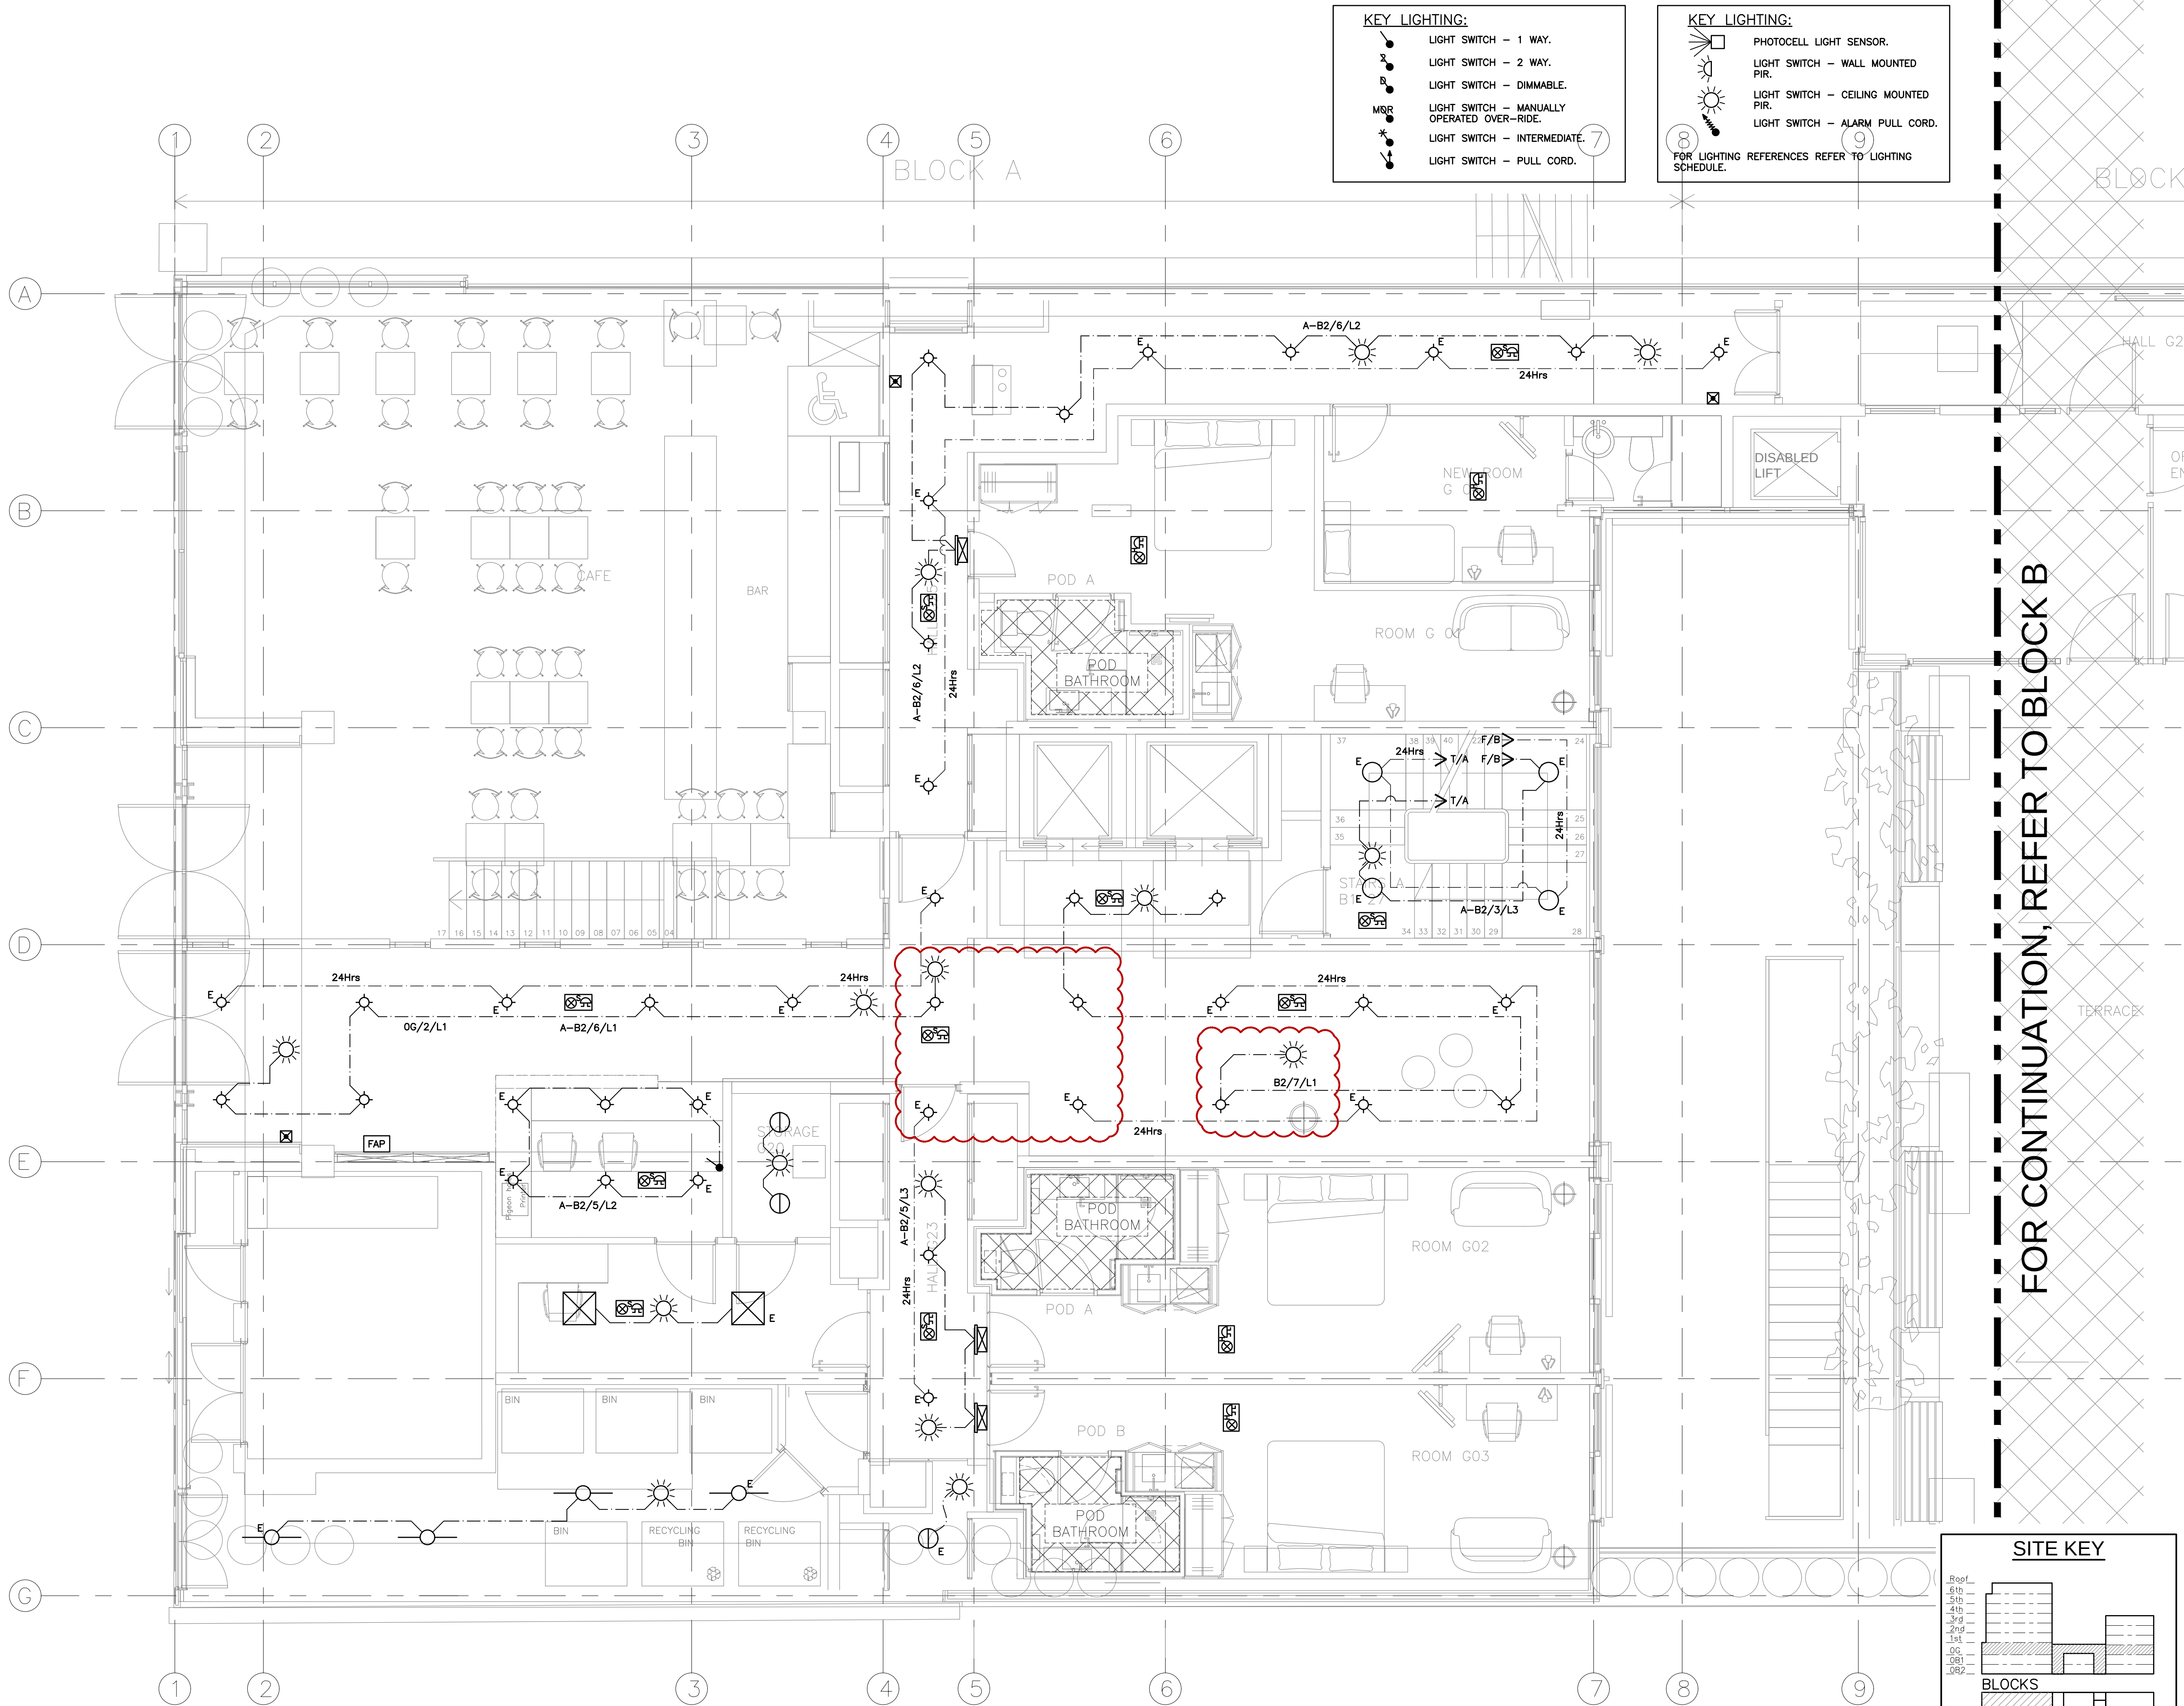

KEY LIGHTING:

- LIGHT SWITCH – 1 WAY.
- LIGHT SWITCH – 2 WAY.
- LIGHT SWITCH – DIMMABLE.
- LIGHT SWITCH – MANUALLY OPERATED OVER-RIDE.
- LIGHT SWITCH – INTERMEDIATE.
- LIGHT SWITCH – PULL CORD.

KEY LIGHTING:

- PHOTOCELL LIGHT SENSOR.
- LIGHT SWITCH – WALL MOUNTED PIR.
- LIGHT SWITCH – CEILING MOUNTED PIR.
- LIGHT SWITCH – ALARM PULL CORD.

FOR LIGHTING REFERENCES REFER TO LIGHTING SCHEDULE.

NOTES


1. DO NOT SCALE FROM THIS DRAWING, USE FIGURED DIMENSIONS ONLY, AND CHECK ALL DIMENSIONS ON SITE.

2.

KEY LIGHTING:

- SERVICES AT LOW LEVEL.
- SERVICES BELOW FLOOR.
- SERVICES IN CEILING VOID.
- H/L HIGH LEVEL.
- L/L LOW LEVEL.
- F/A FROM ABOVE.
- F/B FROM BELOW.
- T/A TO ABOVE.
- T/B TO BELOW.
- 24Hrs PERMANENTLY ON LIGHTING.
- T/S TIME SWITCH CONTROLLED LIGHTING.
- LOW ENERGY DOWNLIGHTER.
- CEILING MOUNTED LIGHT FITTING.
- BATTEN MOUNTED LIGHT FITTING.
- BULKHEAD LIGHT FITTING (CEILING/WALL MOUNTED).
- WALL MOUNTED LIGHT FITTING.
- EXTERNAL WALL MOUNTED LIGHT FITTING.
- FLUORESCENT LIGHT FITTING.
- TWIN FLUORESCENT LIGHT FITTING.
- ABOVE DOOR WALL LIGHT.
- TILE MOUNTED LIGHT FITTING.
- SUSPENDED LED LUMINAIRE (THORN EDGE LITE).
- PIR ACTIVATED WALL MOUNTED LIGHT FITTING.
- 'E' DENOTES EMERGENCY FITTING.
- BOLLARD LIGHT FITTING.
- HEAT ALARM.
- HEAT DETECTOR.
- SMOKE ALARM.
- SMOKE DETECTOR.
- BREAK GLASS UNIT.
- FIRE ALARM INTERFACE UNIT.
- FIRE ALARM CONTROL PANEL.
- VIBRATING PILLOW.
- HEAT DETECTOR WITH BEACON SOUNDER.
- SMOKE DETECTOR WITH BEACON SOUNDER.
- FIRE ALARM INTERFACE UNIT.

FOR CONTINUATION, REFER TO BLOCK B

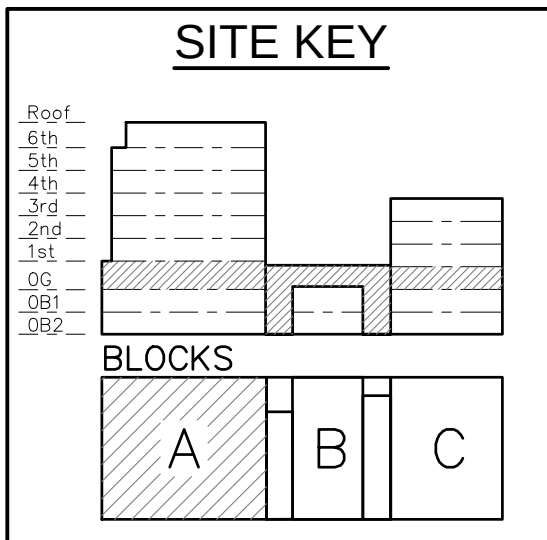

C1	16.06.15	BB	AM	CONSTRUCTION ISSUE
P3	29.05.15	MN	CT	CIRCUITS REVISED
P2	29.04.15	ED	AM	ARCHITECT LAYOUTS REVISED
P1	27.02.15	ED	SP	PRELIMINARY ISSUE
Rev	Date	CAD	Chkd	Description

Mendick Waring Ltd.
Consulting Engineers

Edelman House, 1238 High Road, London N20 0LH
Tel: 020 8446 9696 Fax: 020 8446 9900
E-Mail: mendick.waring@mendickwareing.co.uk

Client **Vascroft**
Contractors Ltd

Architect **SIAW**

Project
120 FINCHLEY ROAD
LONDON NW3

Drawing
**BLOCK A, GROUND FLOOR
COMMUNAL LIGHTING
& FIRE ALARM SERVICES**

Scale 1:50	Size A1	Engineer SP	Date NOV '14
---------------	------------	----------------	-----------------

Drawing No. **1919-A-63-0G**

Rev **C1**