


**NOTES**

- DO NOT SCALE FROM THIS DRAWING, USE FIGURED DIMENSIONS ONLY, AND CHECK ALL DIMENSIONS ON SITE.
- 


**KEY-VENTILATION:**

- PIPEWORK AT LOW LEVEL.
- - - PIPEWORK BELOW FLOOR.
- · - PIPEWORK IN CEILING VOID.
- H/L HIGH LEVEL.
- L/L LOW LEVEL.
- F/A FROM ABOVE.
- F/B FROM BELOW.
- T/A TO ABOVE.
- T/B TO BELOW.
- ⊠ EXTRACT FAN.
- ⊠ KITCHEN COOKER HOOD.
- ⊠ CEILING MOUNTED EXTRACT GRILLE.
- ⊠ CEILING MOUNTED SUPPLY GRILLE.
- ⊠ WALL MOUNTED EXTRACT GRILLE.
- ⊠ CEILING MOUNTED EXTRACT GRILLE.
- ⊠ WALL MOUNTED SUPPLY GRILLE.
- ⊠ CEILING MOUNTED SUPPLY GRILLE.
- ⊠ EXHAUST AIR BRICK.
- ⊠ FRESH AIR AIR BRICK.
- ▭ RECTANGULAR DUCT.
- CIRCULAR DUCT.
- FD FIRE DAMPER.

FOR ALL EXTRACT GRILLE POSITIONS SEE ARCHITECTS DRAWINGS.

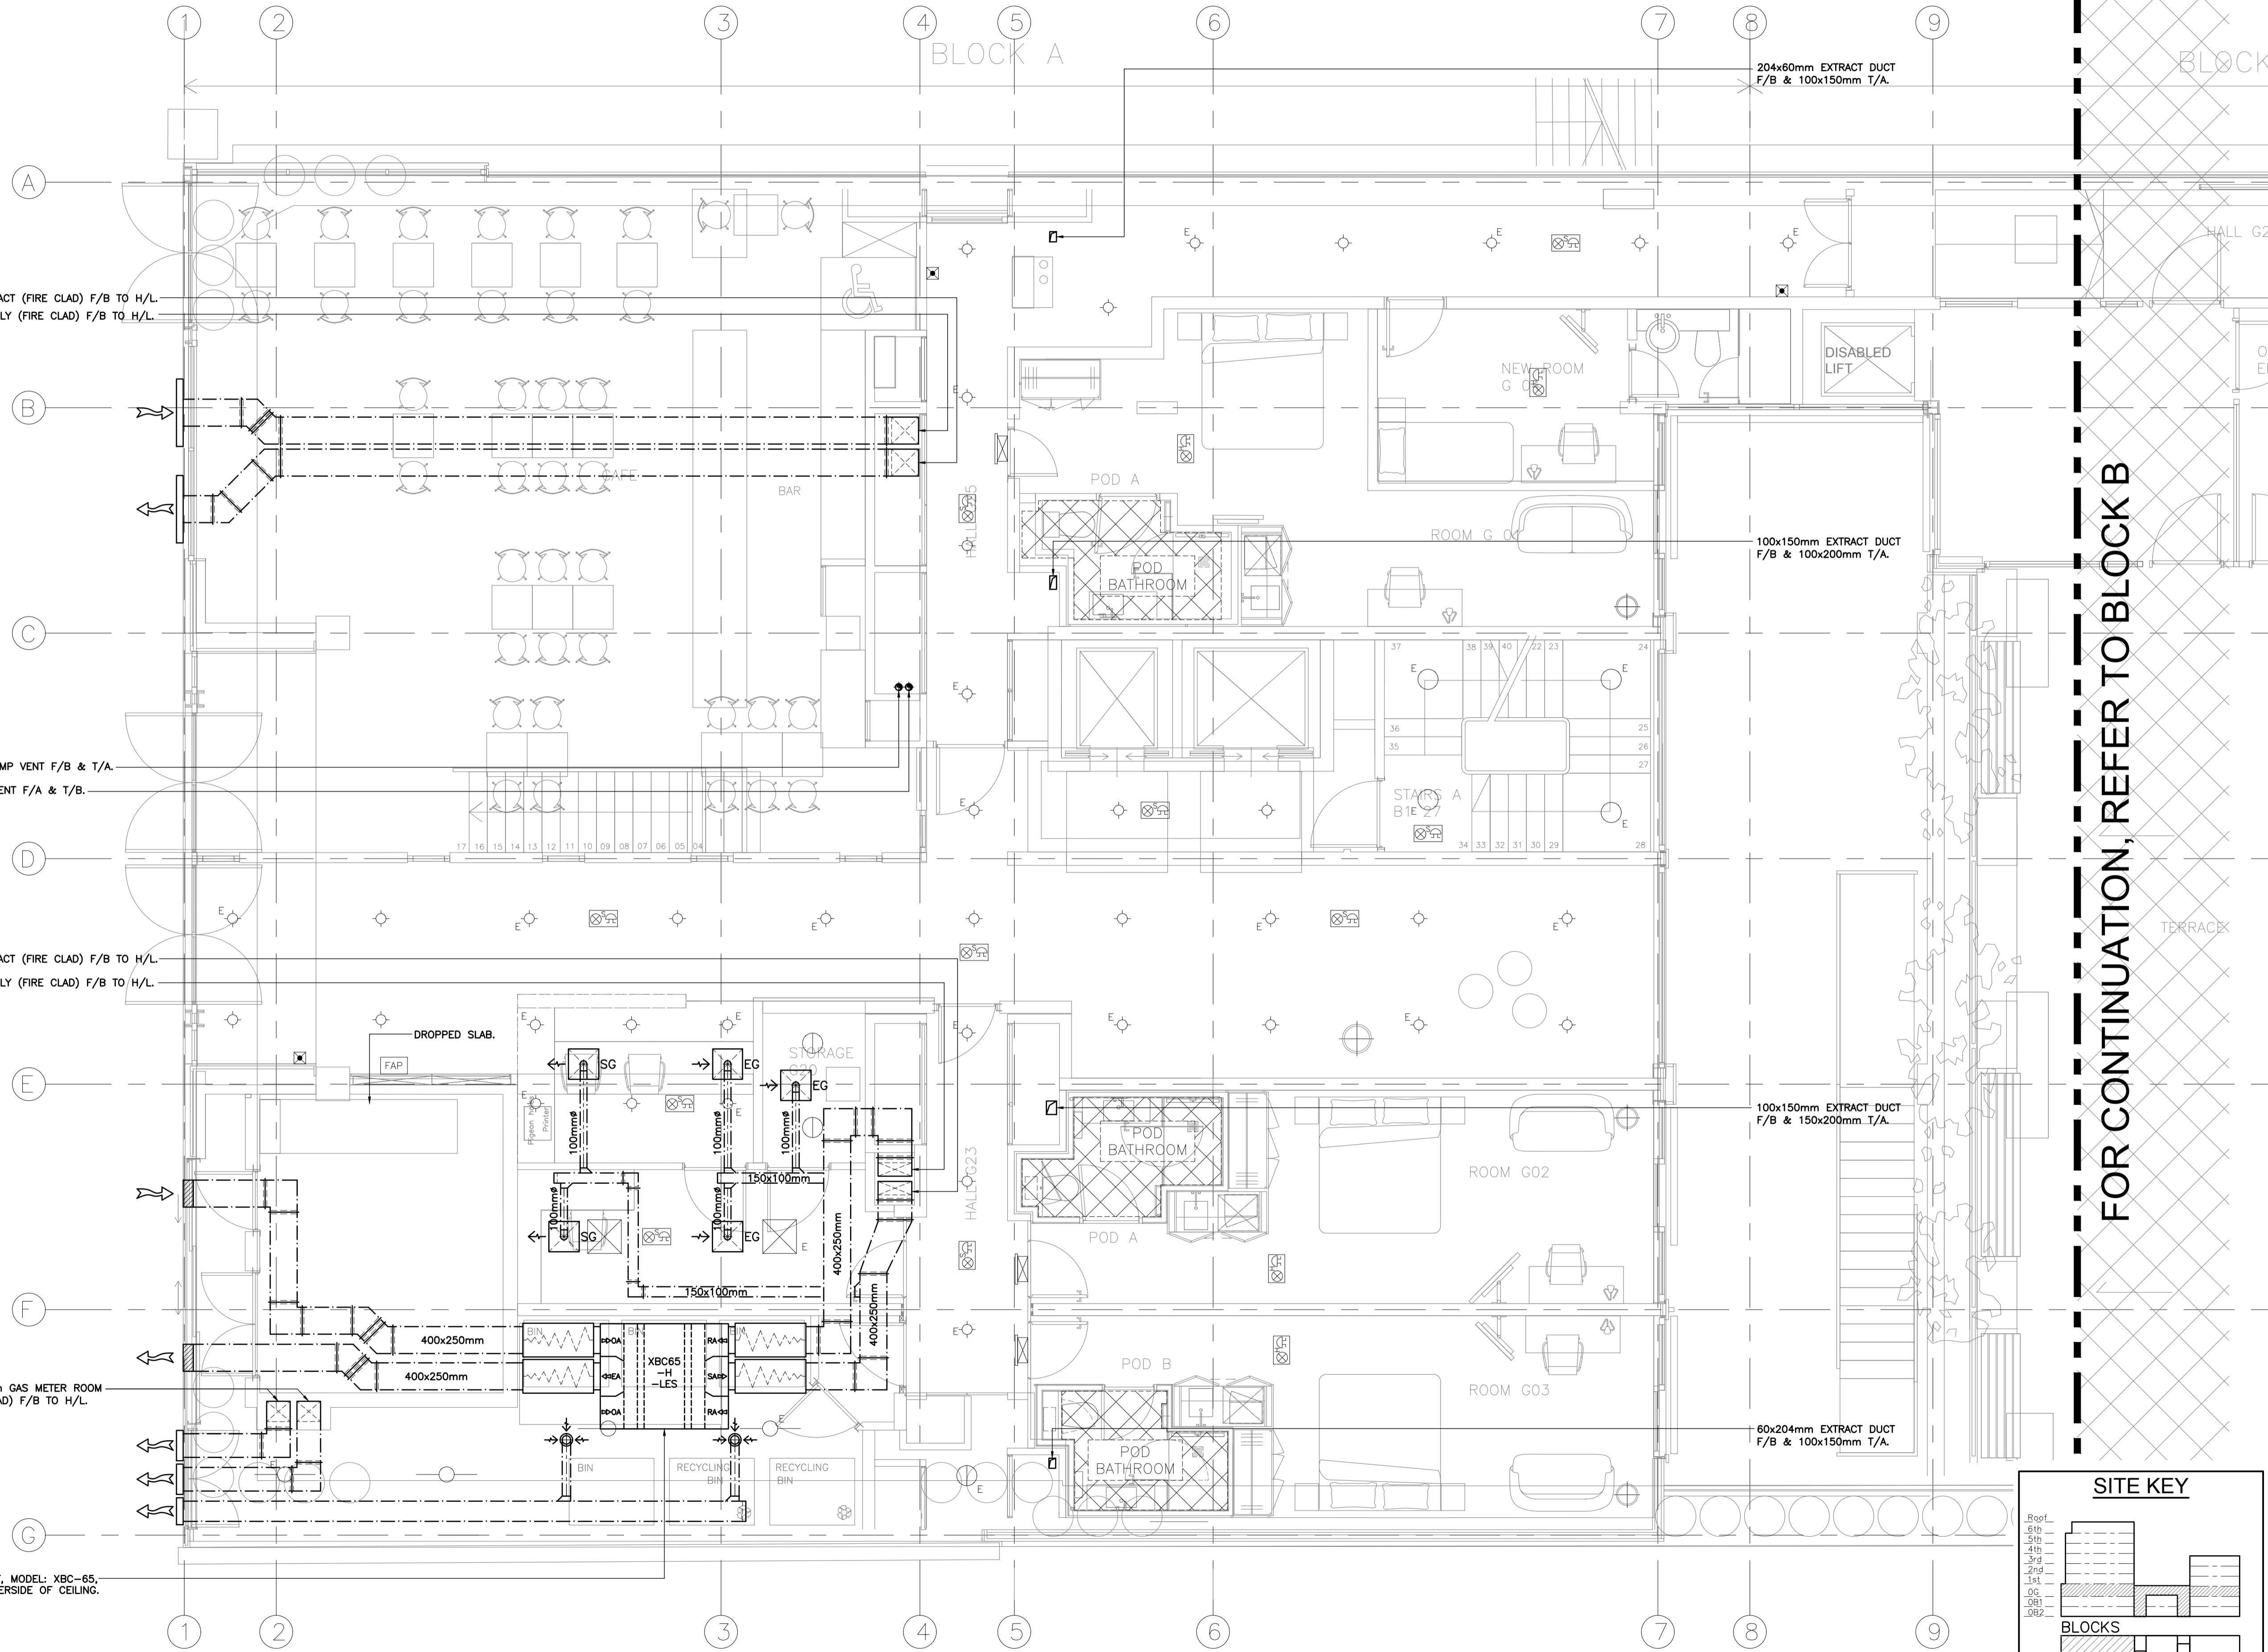

FOR CONTINUATION, REFER TO BLOCK B

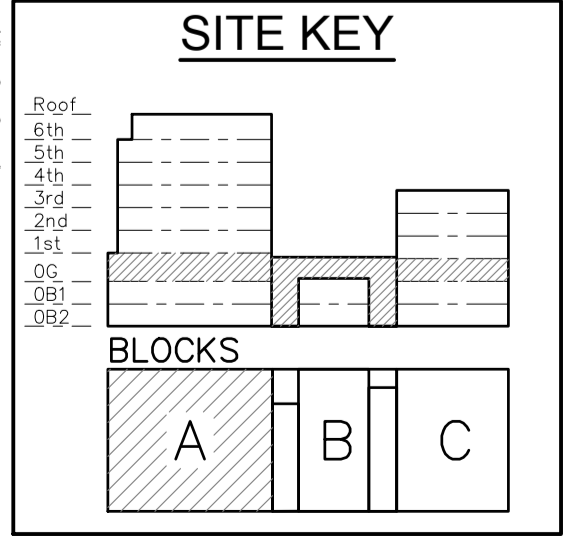

P3	29.04.15	ED	AM	ARCHITECT LAYOUTS REVISED
P2	27.02.15	DJB	SP	DESIGN DEVELOPMENT
P1	01.12.14	DJB	SP	PRELIMINARY ISSUE
Rev	Date	CAD	Chkd	Description

**Mendick Waring Ltd.**  
Consulting Engineers

Edelman House, 1238 High Road, London N20 0LH  
Tel: 020 8446 9696 Fax: 020 8446 9900  
E-Mail: mendick.waring@mendickwaring.co.uk

Client **Vascroft**  
Contractors Ltd.

Architect **SIAW**

Project  
120 FINCHLEY ROAD  
LONDON NW3

Drawing  
**BLOCK A, GROUND FLOOR  
COMMERCIAL VENTILATION  
SERVICES LAYOUT**

Scale	Size	Engineer	Date
1:50	A1	SP	NOV '14

Drawing No.	Rev
1919-A-57-0G	P3