


BASEMENT PLAN

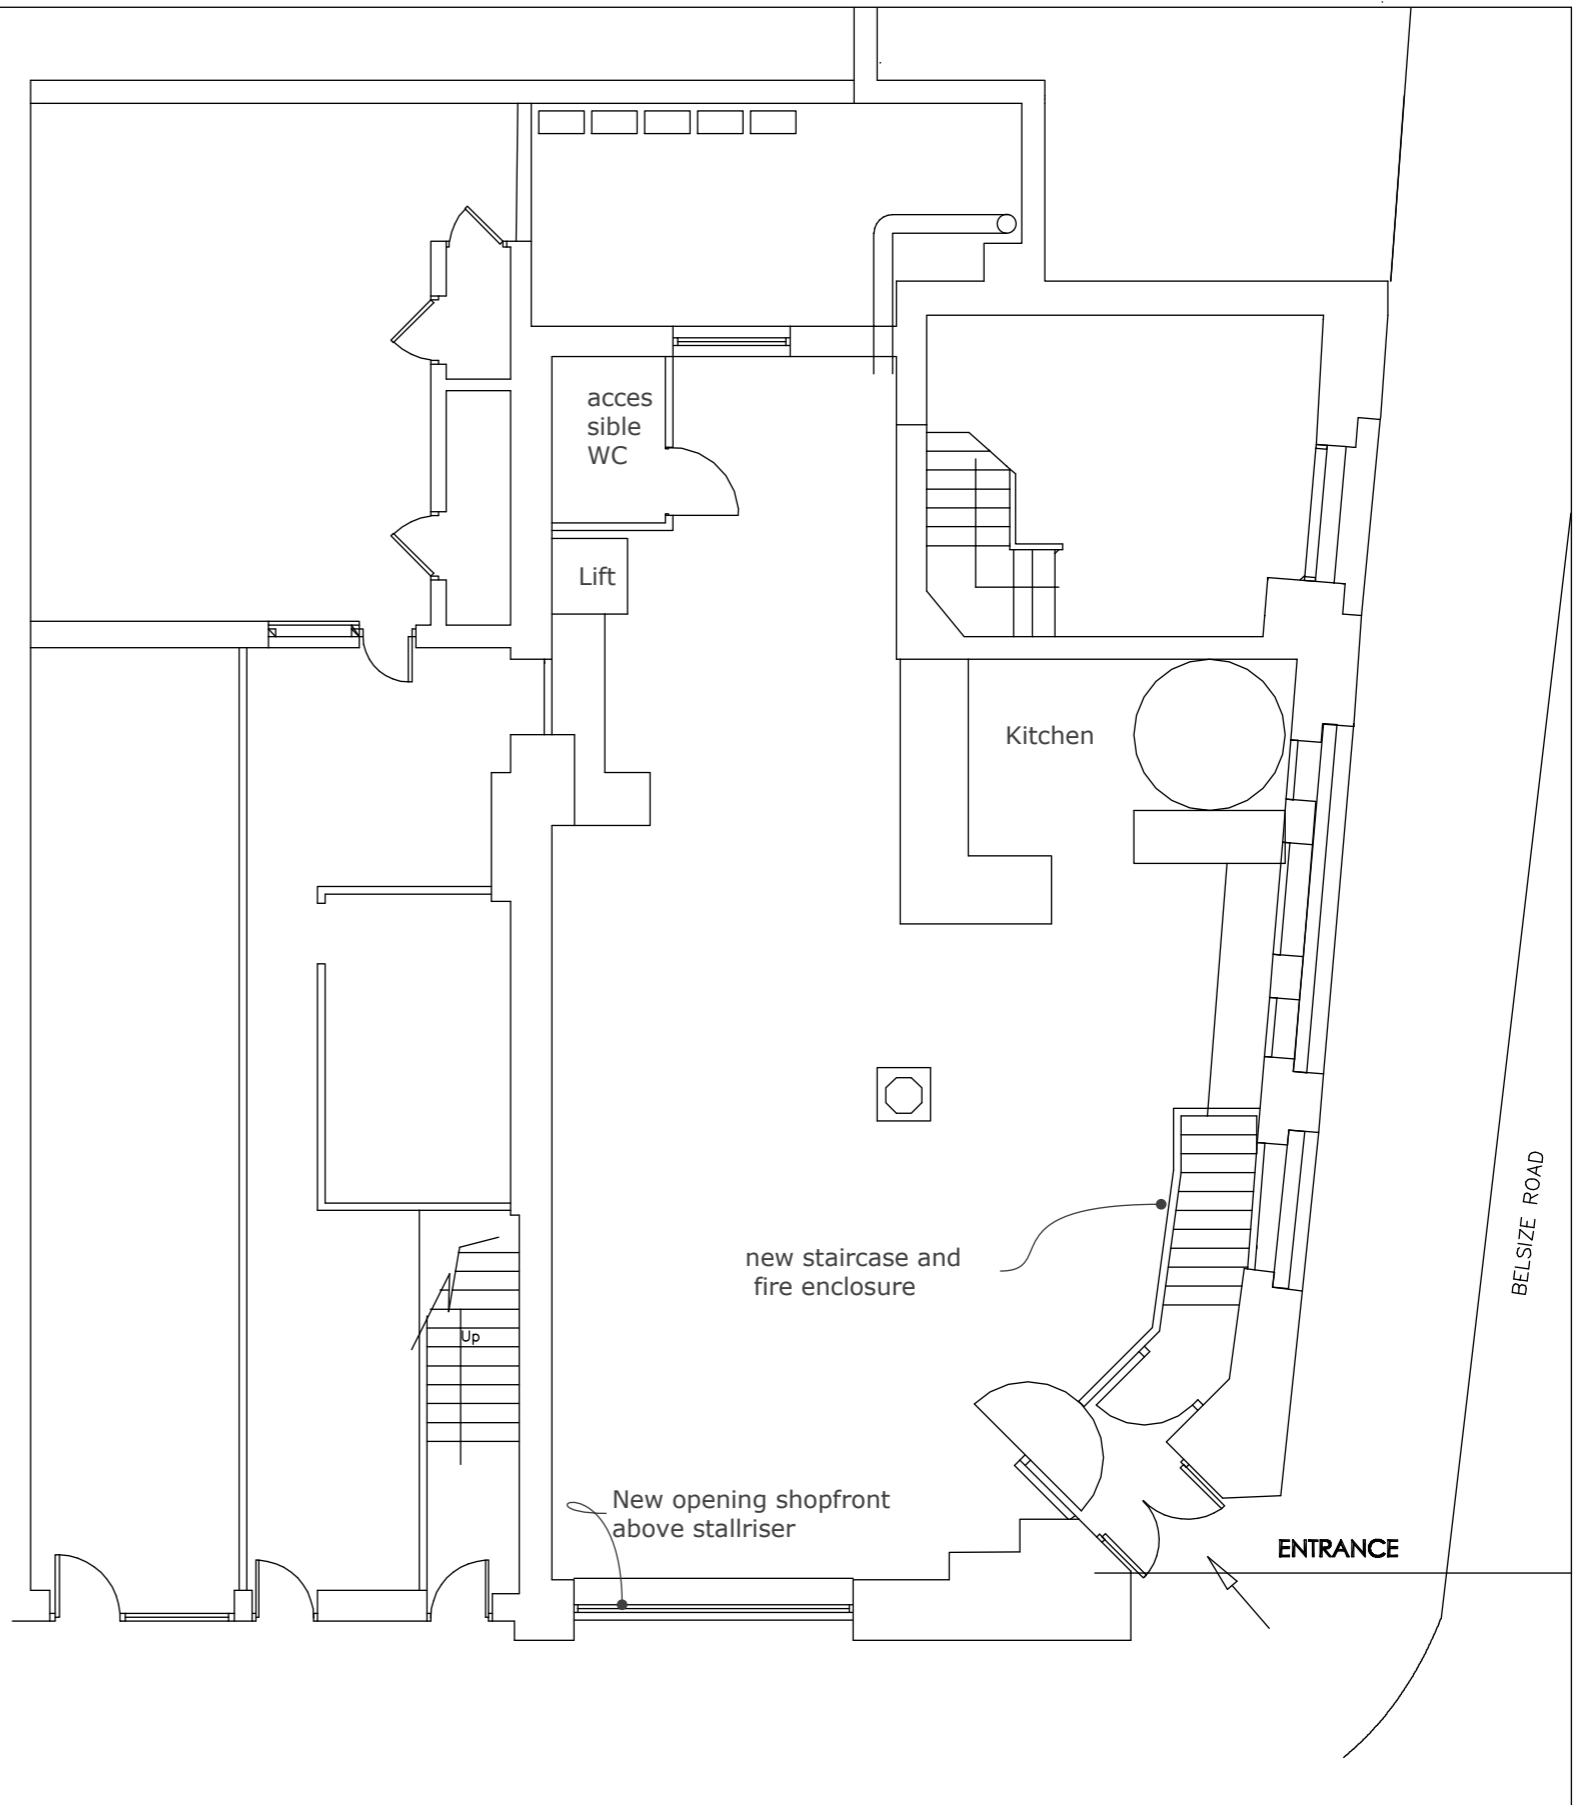

GROUND FLOOR PLAN