


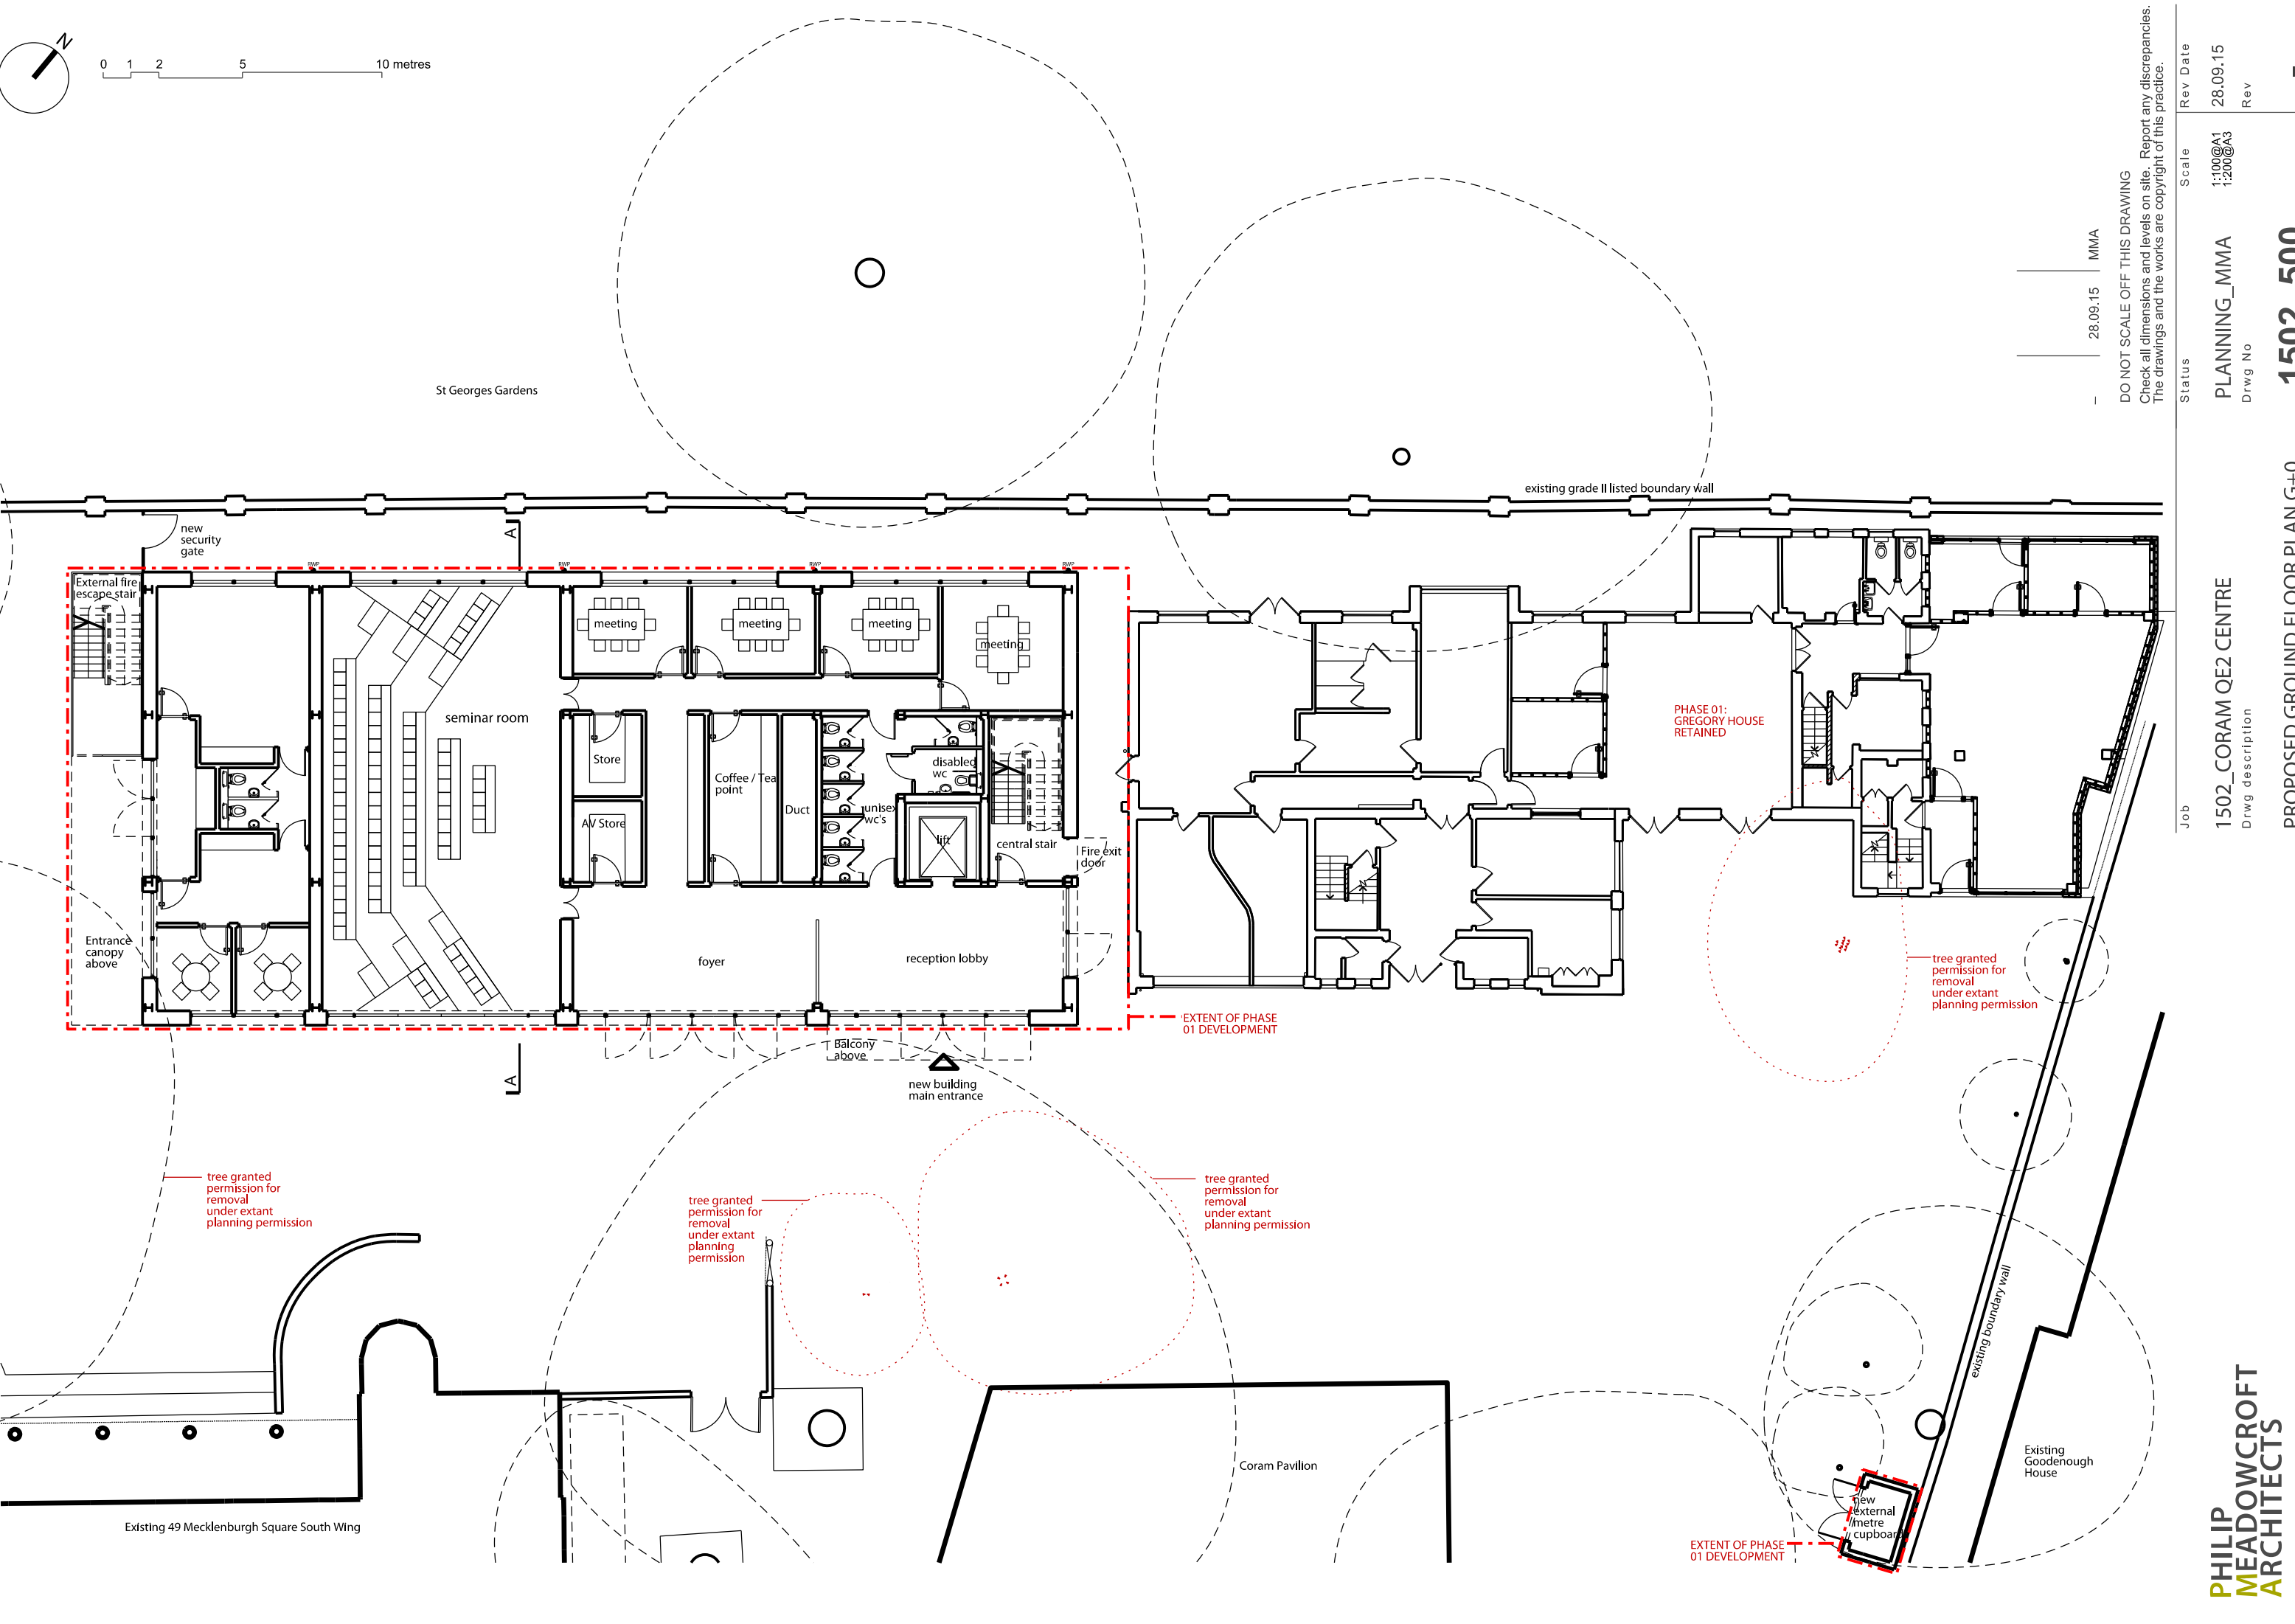

DO NOT SCALE OFF THIS DRAWING
Check all dimensions and levels on site. Report any discrepancies.
The drawings and the works are copyright of this practice.

	28.09.15	MMA
Status	Scale	Rev Date
PLANNING_MMA	1:100@A1 1:200@A3	28.09.15
Drwg No	Rev	

Job	1502_CORAM QE2 CENTRE	1502_500
Drwg description		
PROPOSED GROUND FLOOR PLAN G+0		