
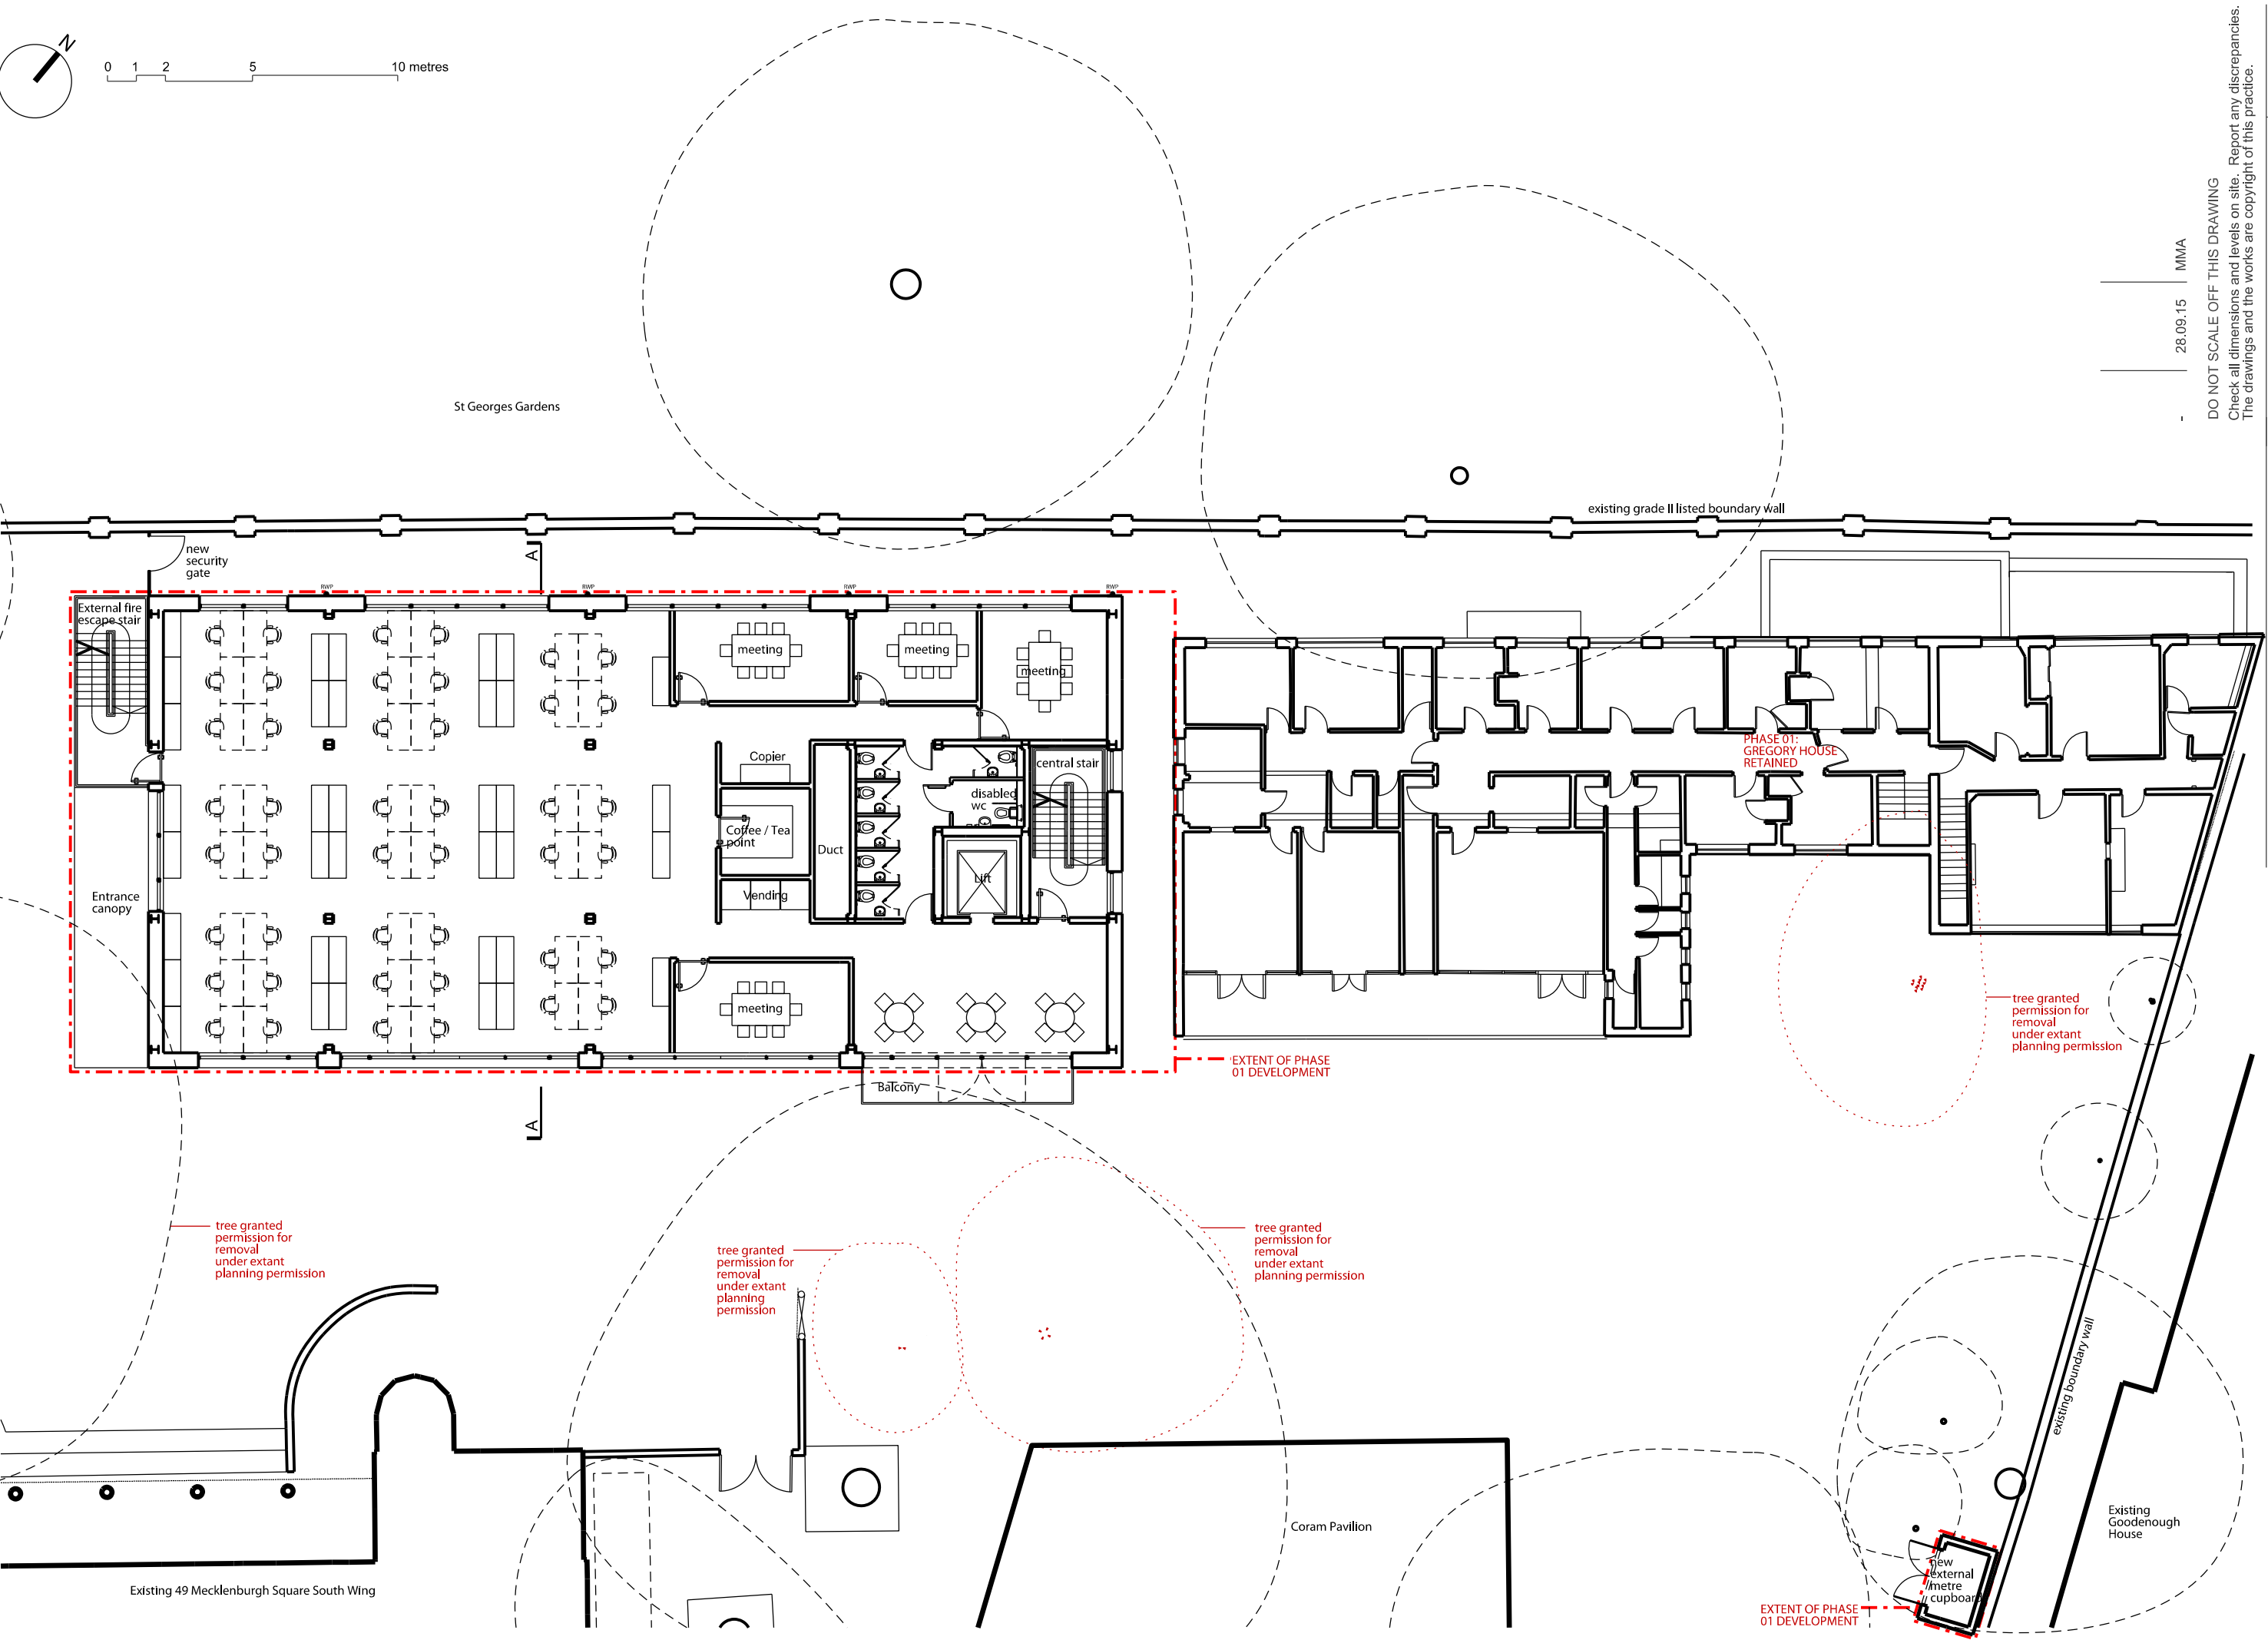


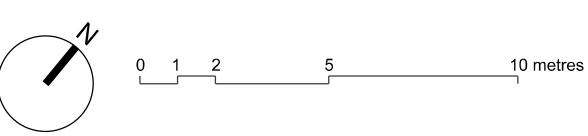

DO NOT SCALE OFF THIS DRAWING
Check all dimensions and levels on site. Report any discrepancies.
The drawings and the works are copyright of this practice.

	28.09.15	MMA
--	----------	-----

Status	Scale	Rev Date
PLANNING_MMA	1:100@A1 1:200@A3	28.09.15
1502_CORAM QE2 CENTRE		
Drwg No		Rev
1502_501		-