


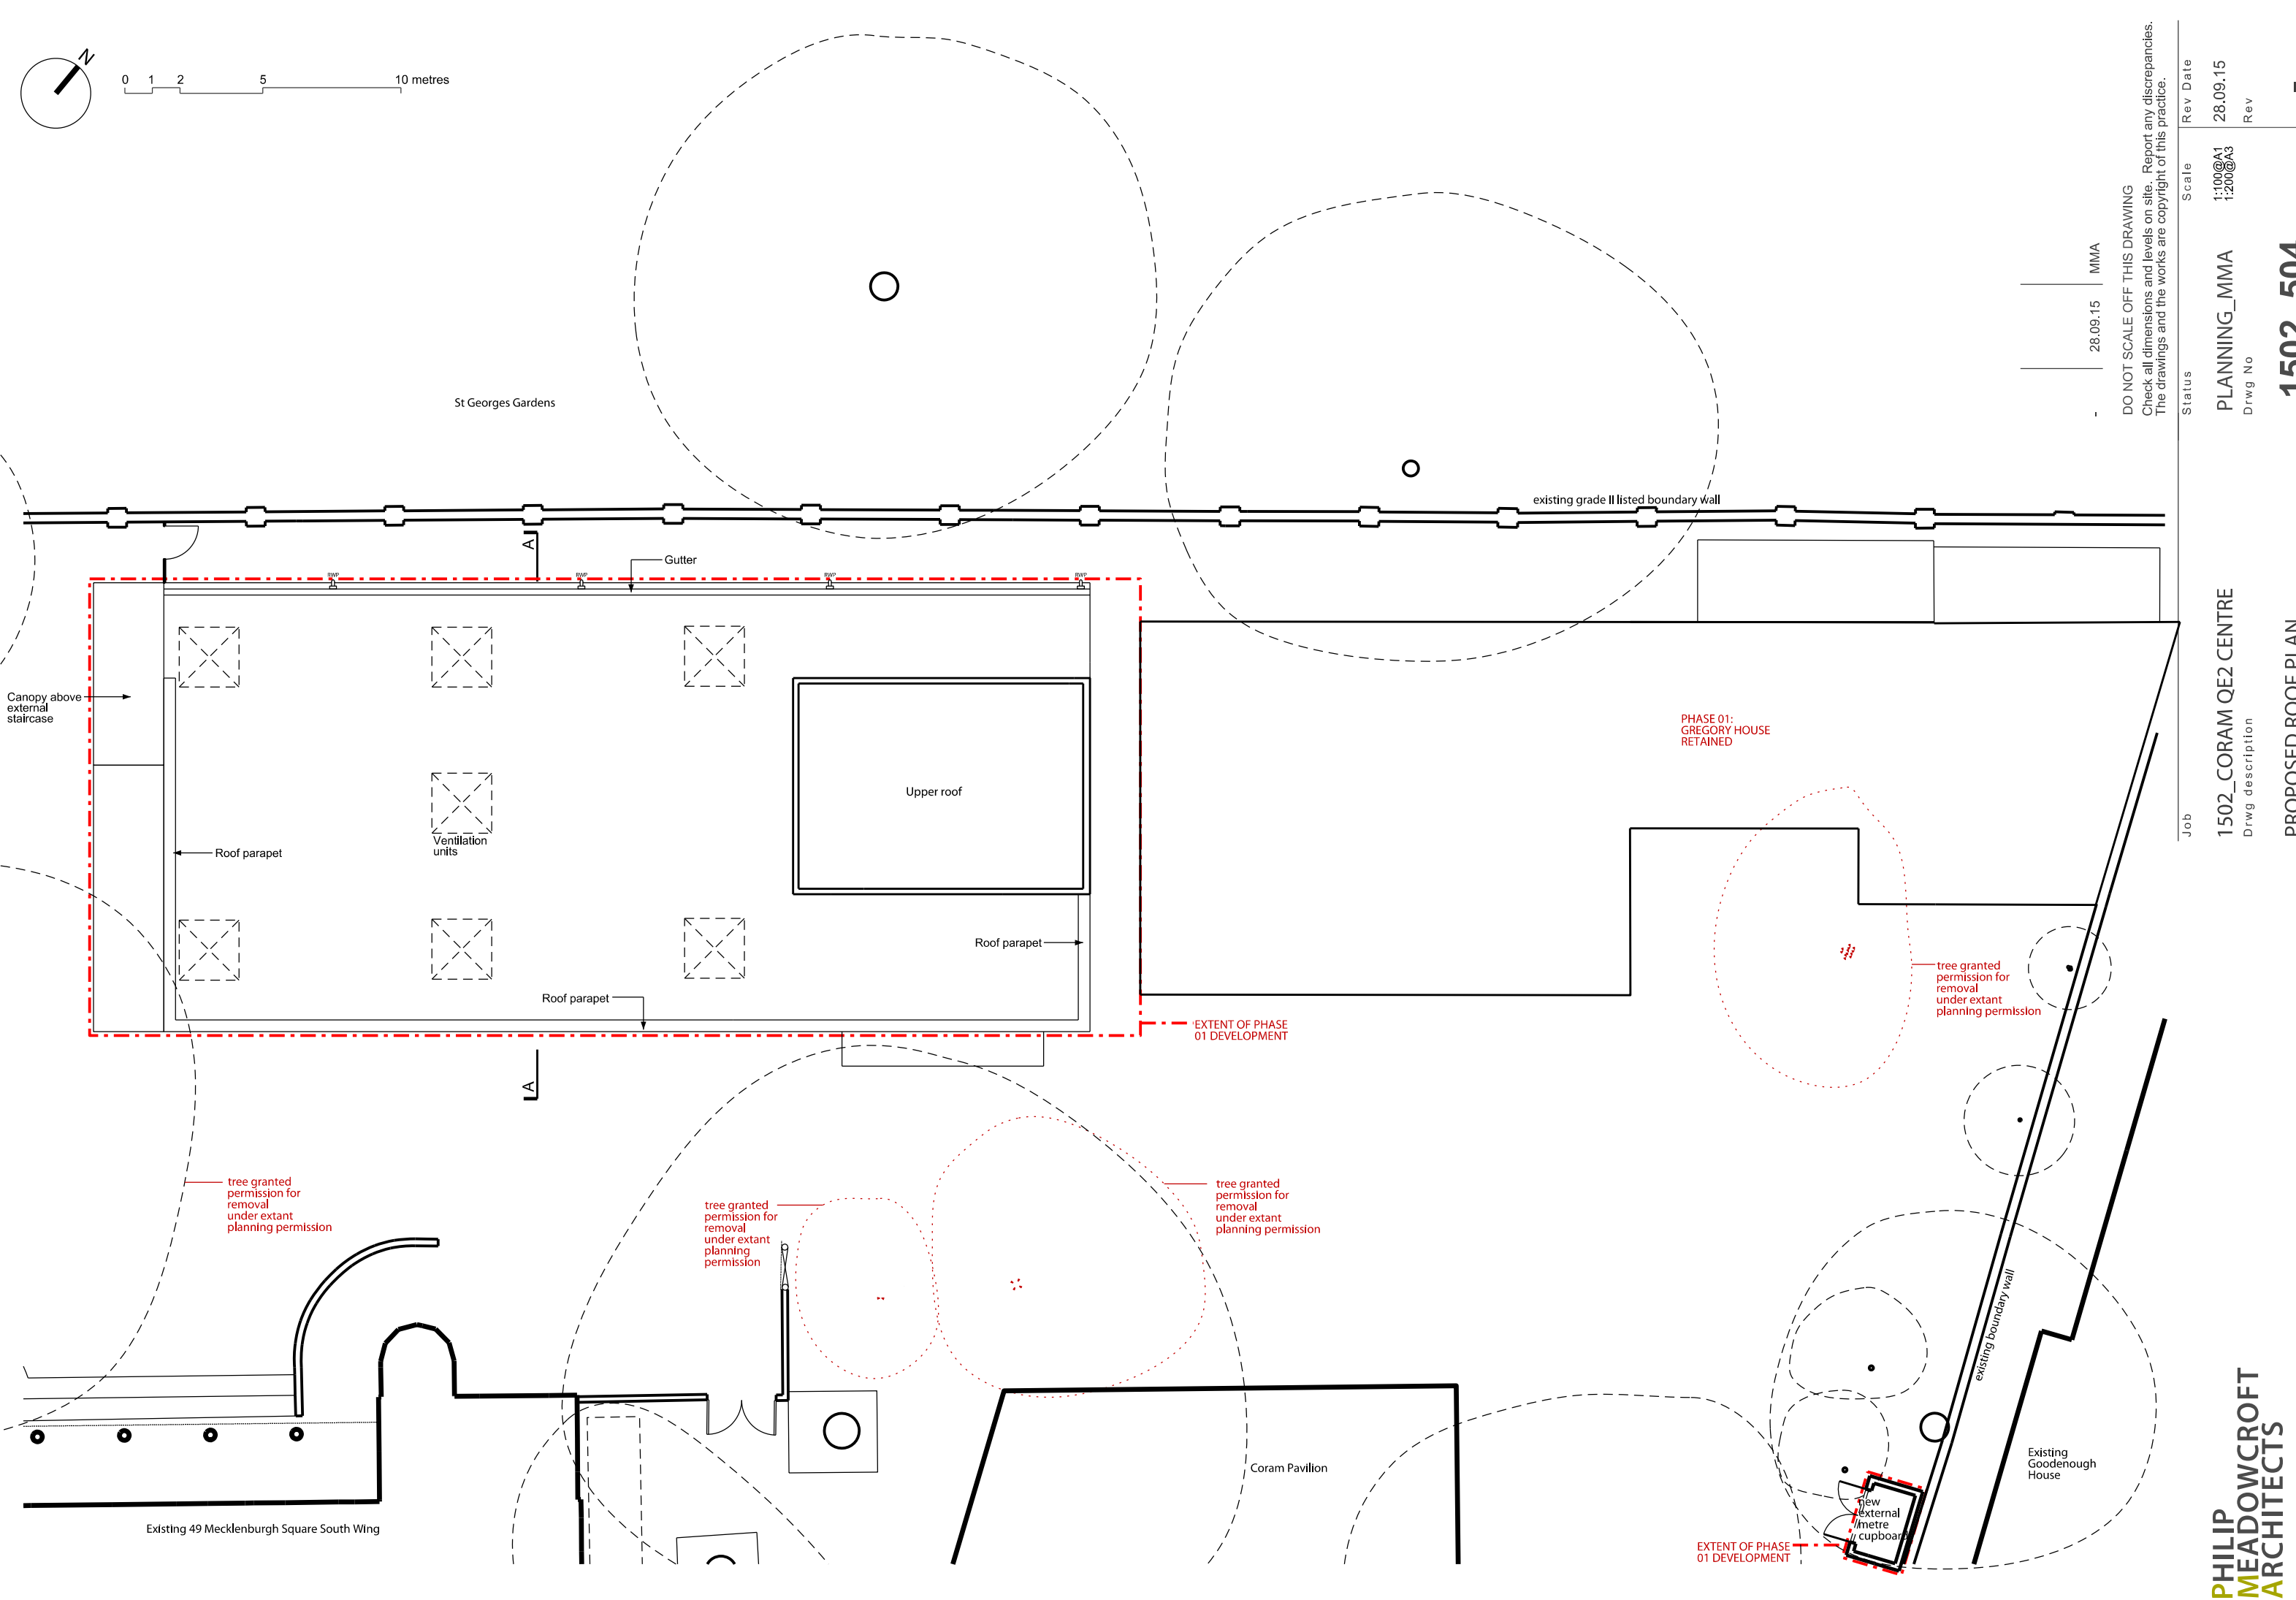

DO NOT SCALE OFF THIS DRAWING
Check all dimensions and levels on site. Report any discrepancies.
The drawings and the works are copyright of this practice.

Status	Scale	Rev Date
PLANNING_MMA	1:100@A1 1:200@A3	28.09.15
Drwg No	Rev	-

1502_504