


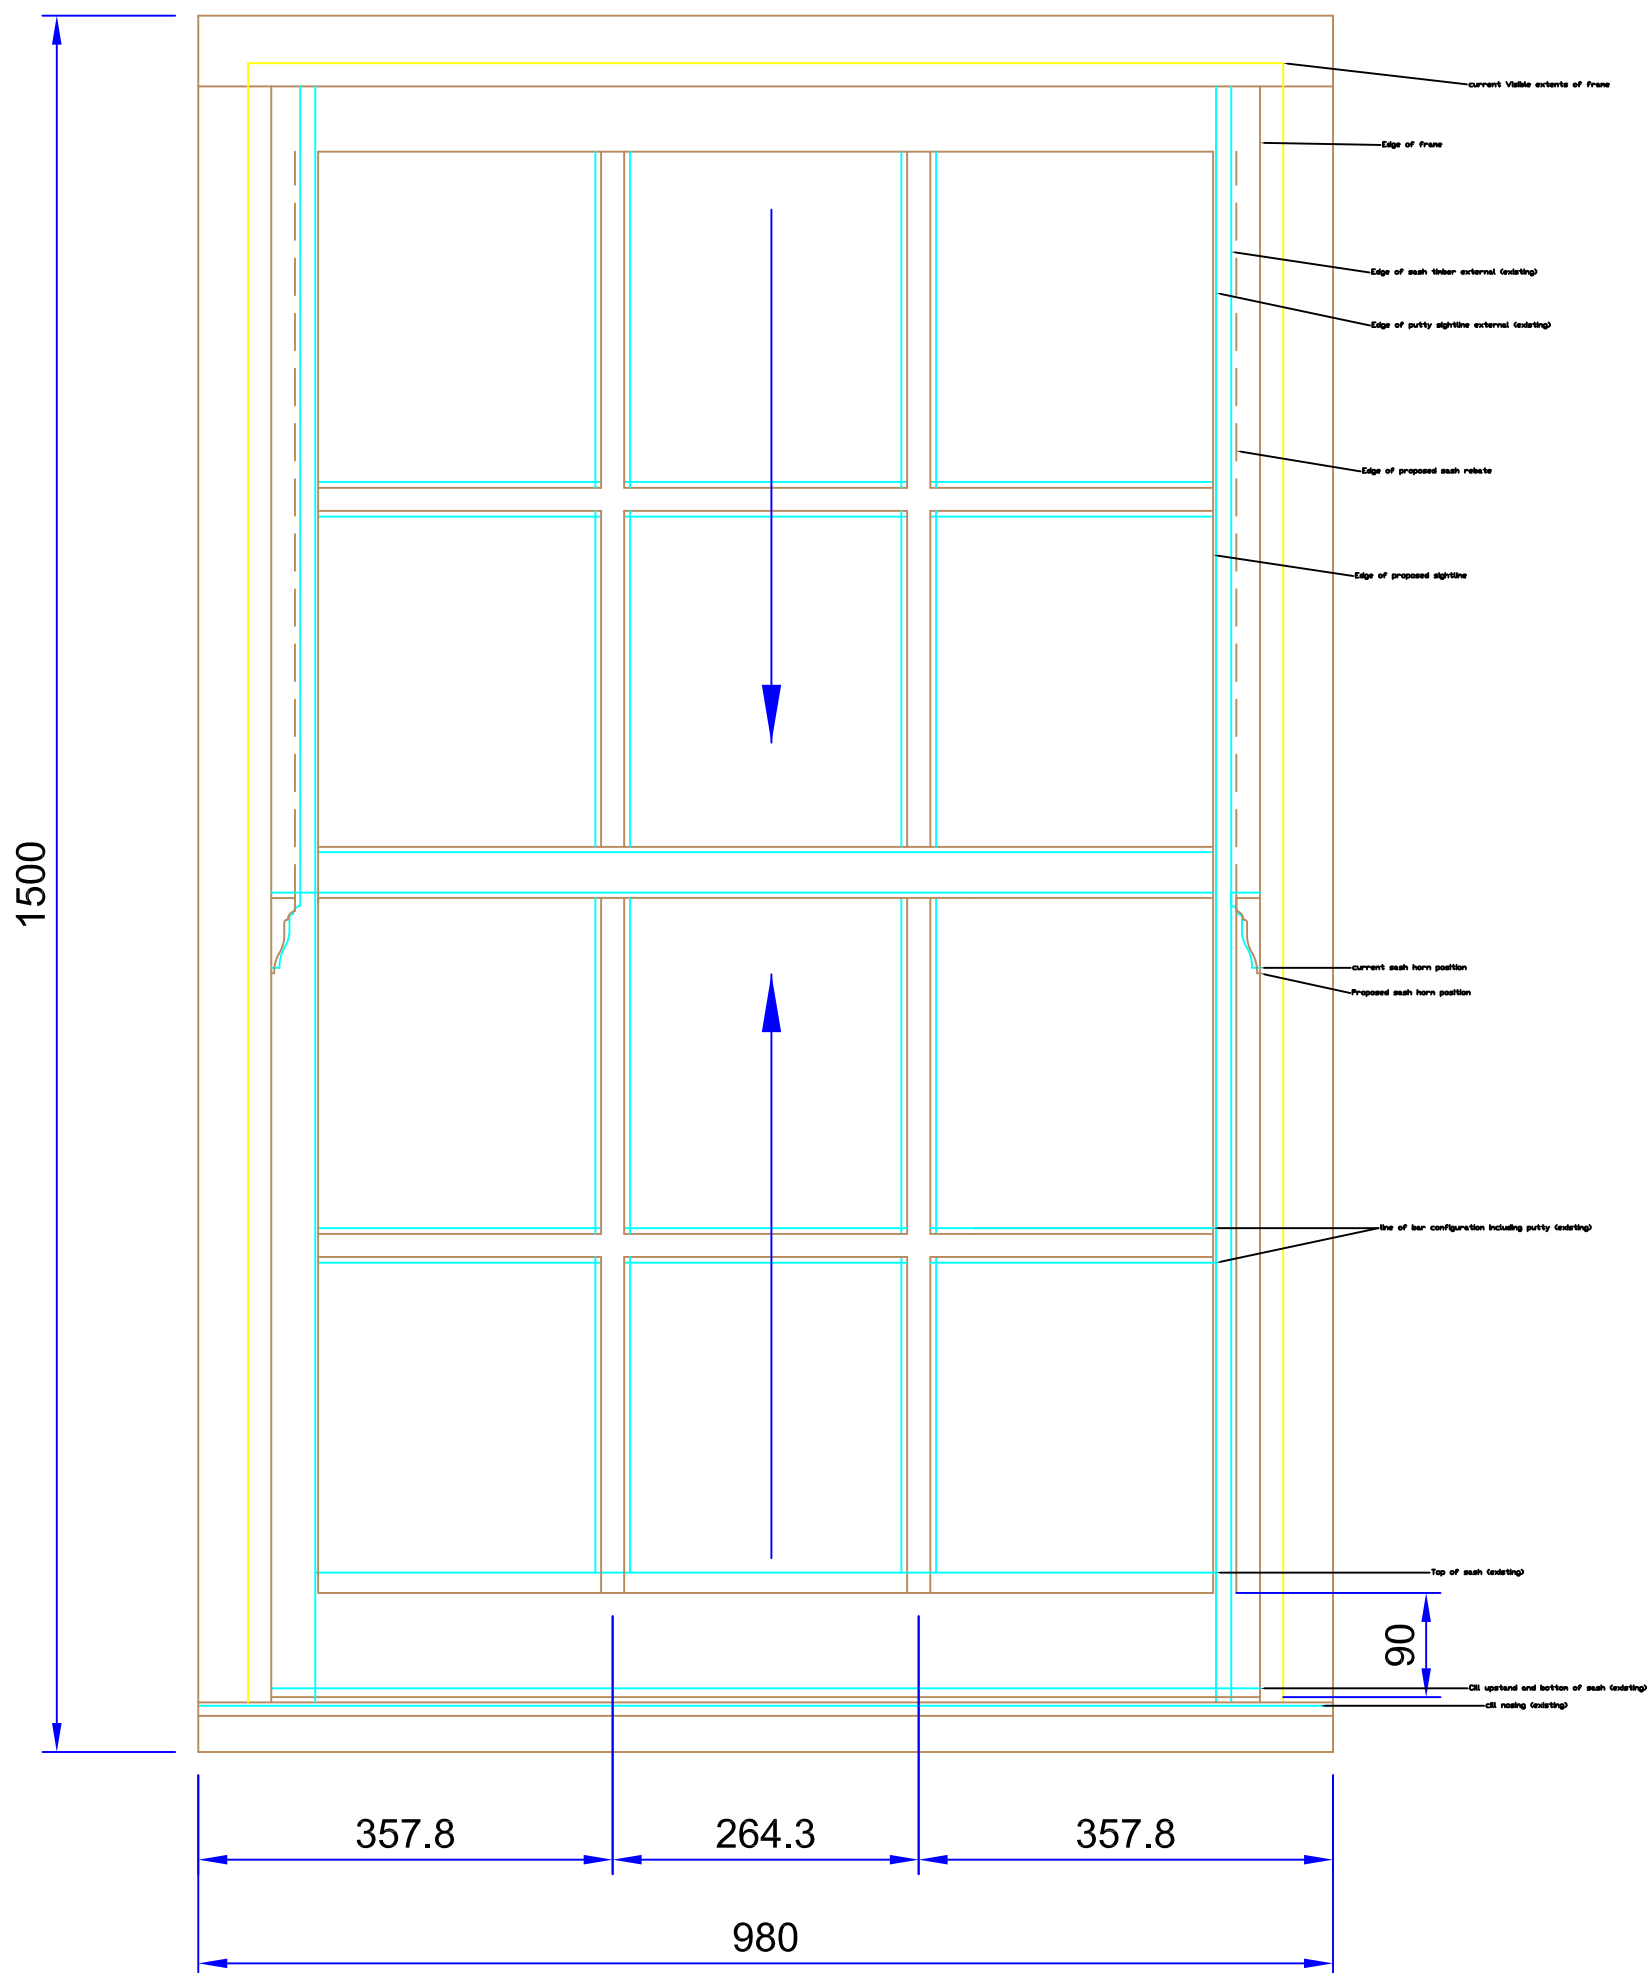

Arden Windows Ltd,
Arden House,
Sparkbrook Street, Coventry CV1 5ST.
Tel. 02476 623423
Fax. 02476 237317
www.ardenwindows.net

DETAIL 1238 Warwick with maximum clear opening

Drawn By
PH

Approved By

Dated
23.12.2010

DRG No PH391

SHEET 1 Issue 1ST

SCALE A3 - 1:4
A4 - NTS