



Copyright This drawing is the property of Maylands Consulting. Its copyright and design content is reserved by them and the drawing is issued on the condition that it is not copied, reproduced, retained or disclosed to any other unauthorised person, either wholly or in part without the consent in writing of Maylands Consulting. Do not scale this drawing.

Verify all dimensions on site before commencing any work or preparing any shop drawings. All dimensions are in mm unless otherwise stated. Report any alterations or omissions to the Architect. This drawing incorporates information from other professions. Maylands Consulting cannot accept responsibility for the integrity or accuracy of such information. Any clarification and/or additions that are required appertaining to such information should be sought from the relevant party or their appointed representative.

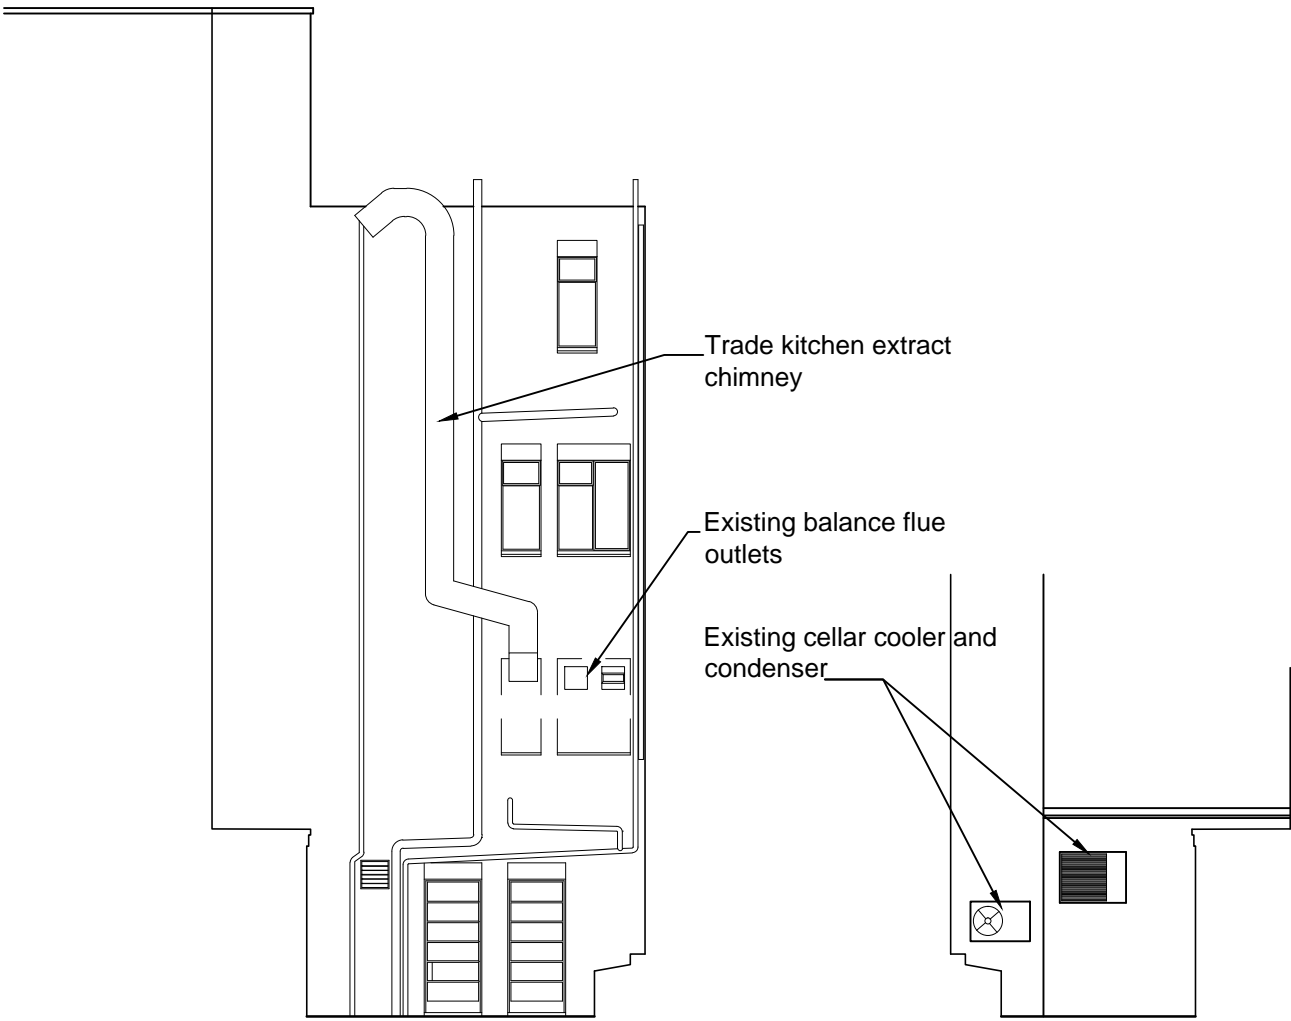


Elevation A
(existing)
scale 1:100 @ A1


Elevation B
(existing)
scale 1:100 @ A1

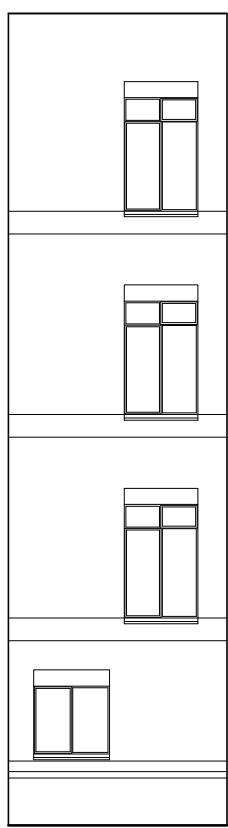


Elevation C
(existing)
scale 1:100 @ A1

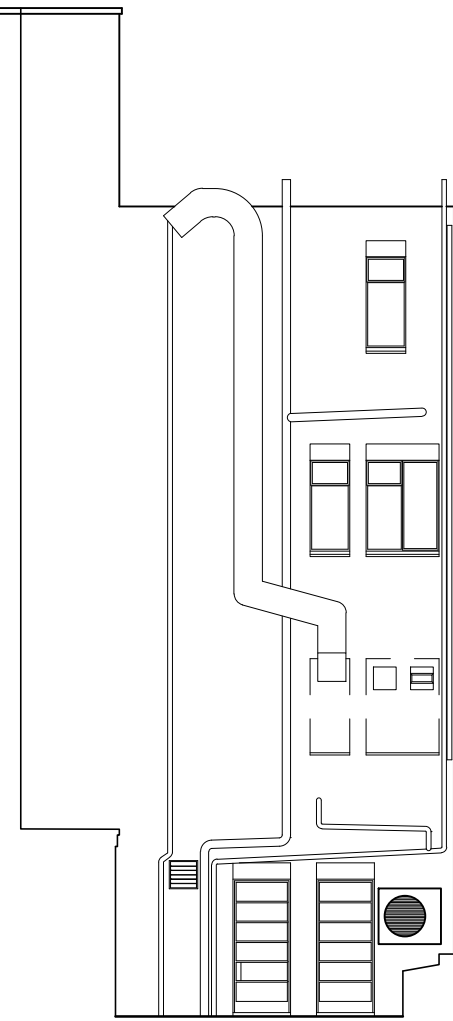



Elevation D
(proposed)
scale 1:100 @ A1

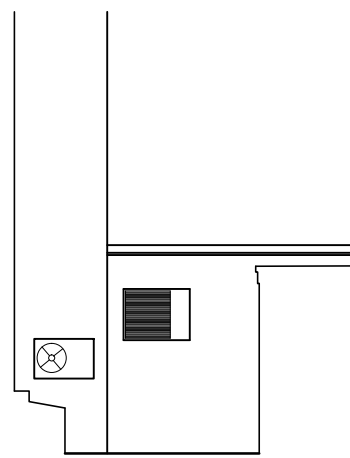


Elevation E
(proposed)
scale 1:100 @ A1

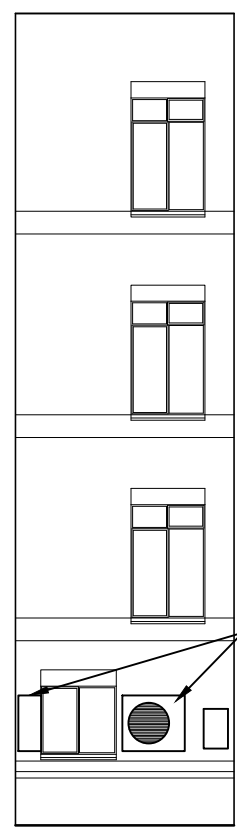


Elevation F
(proposed)
scale 1:100 @ A1

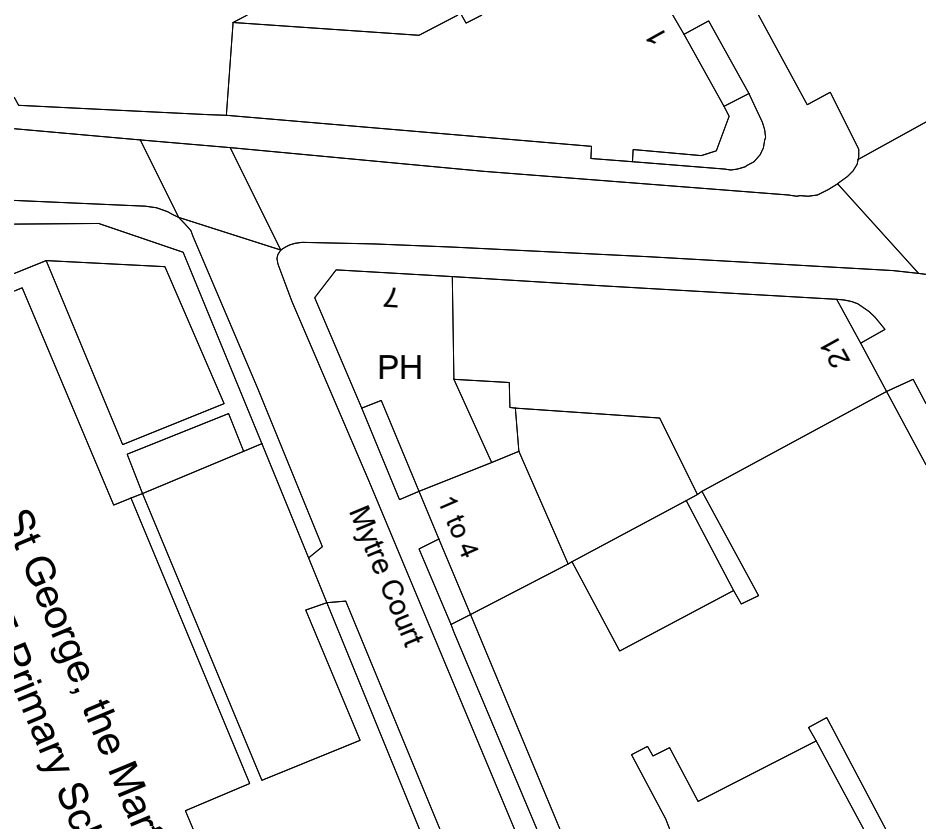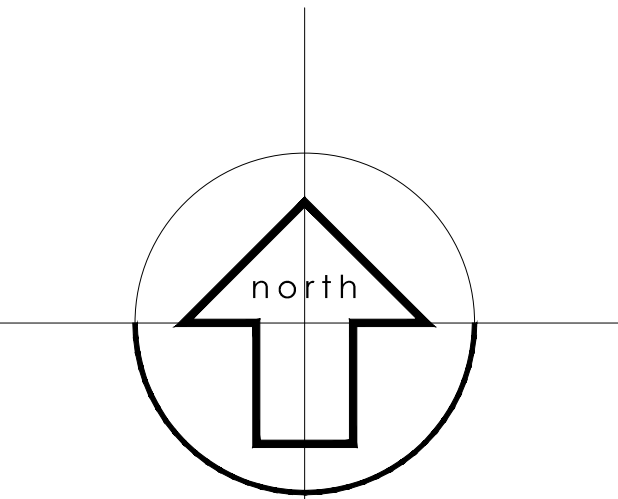


Block Plan
(existing)
scale 1:500 @ A1

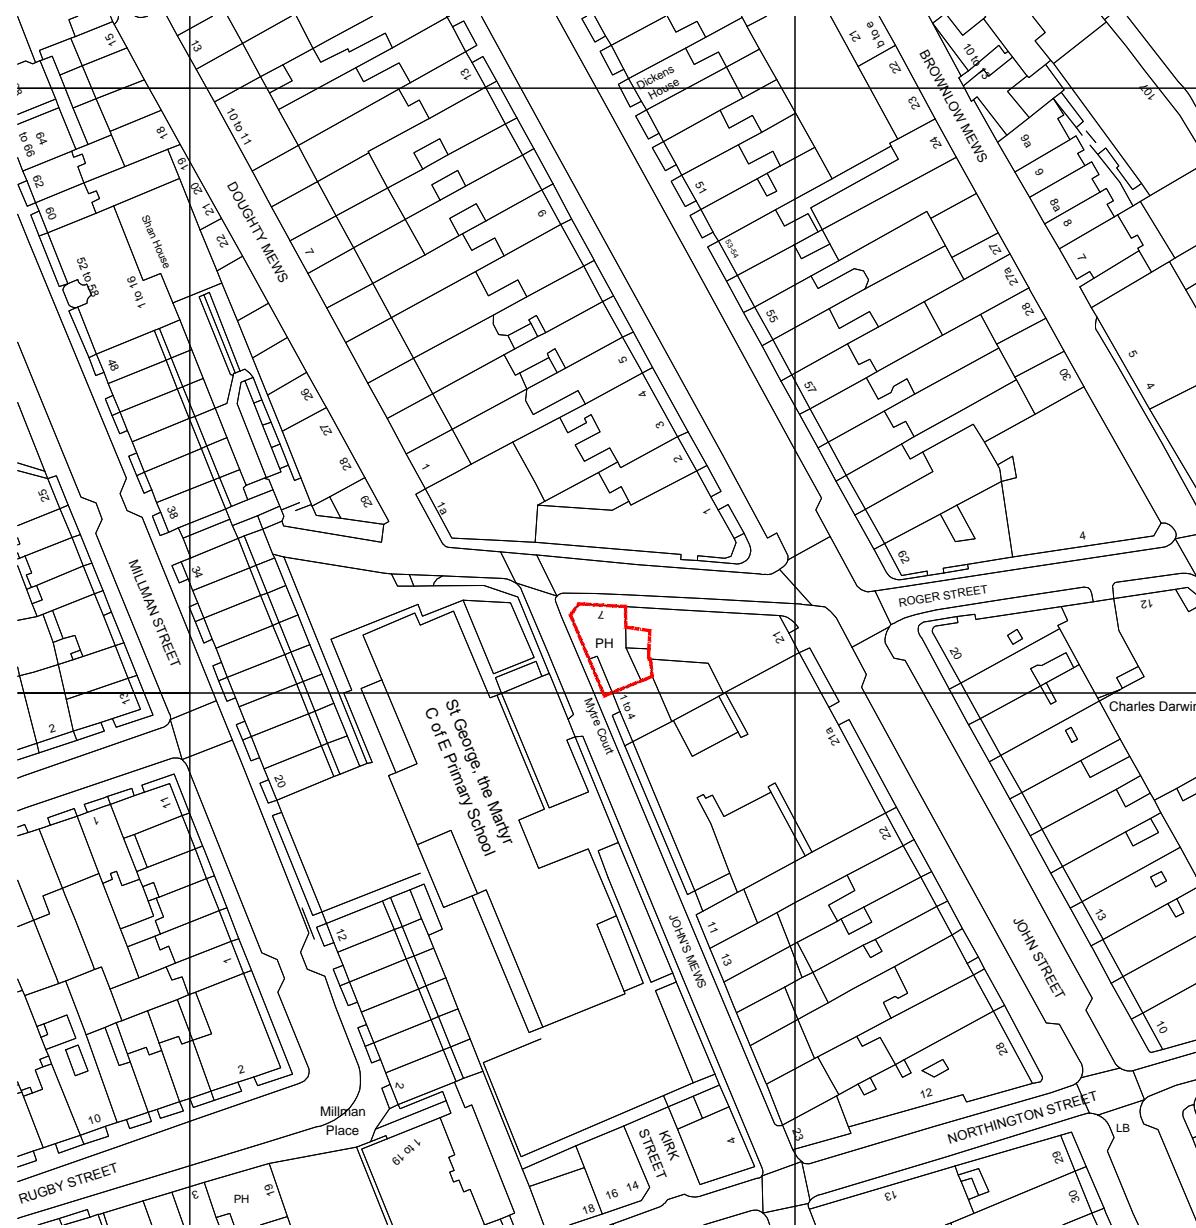


Location Plan
scale 1:1250 @ A1

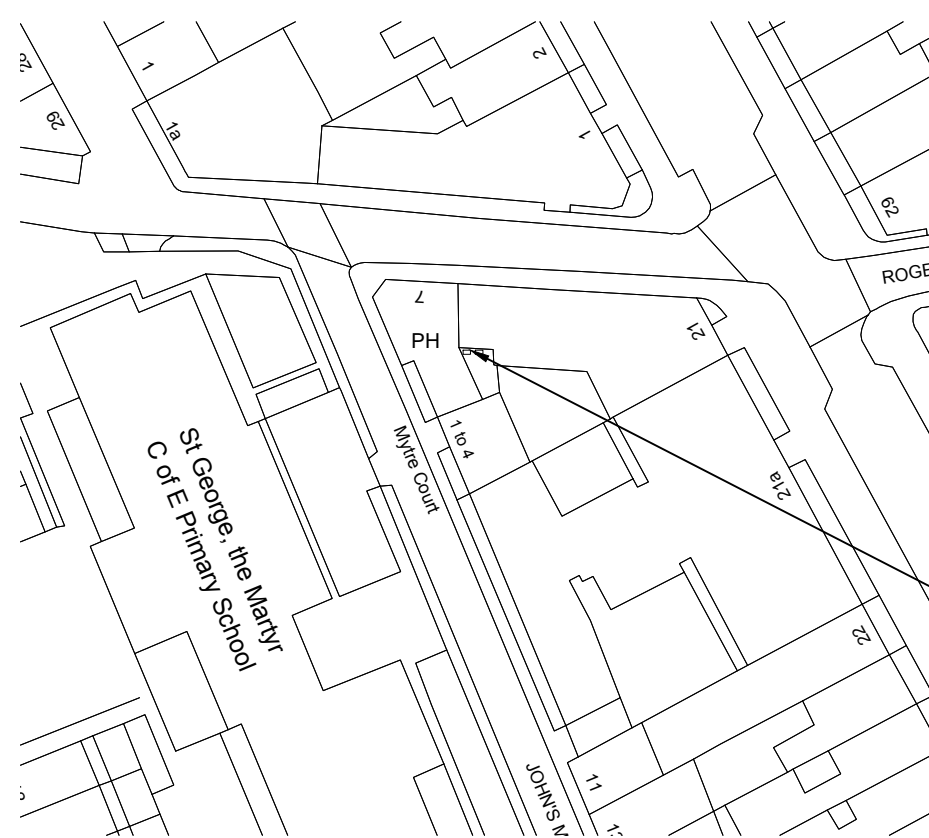

Block Plan
(proposed)
scale 1:500 @ A1

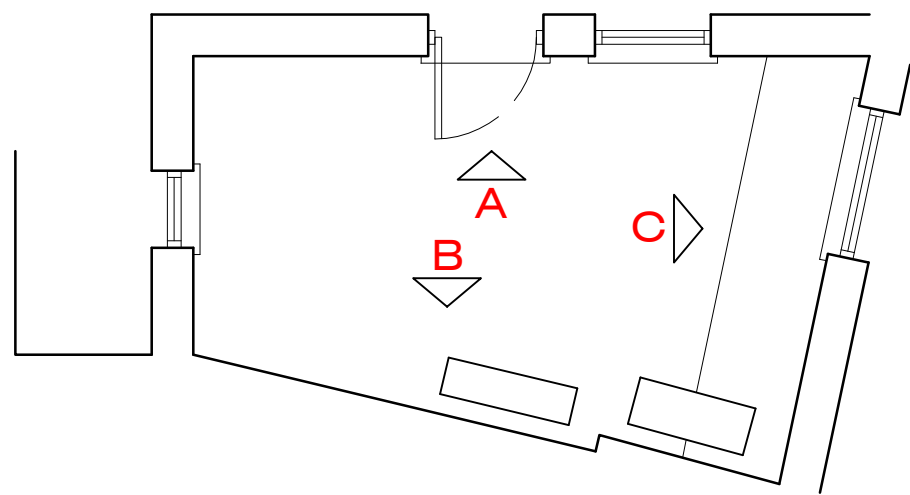


Rear Yard Layout
(existing)
scale 1:50 @ A1

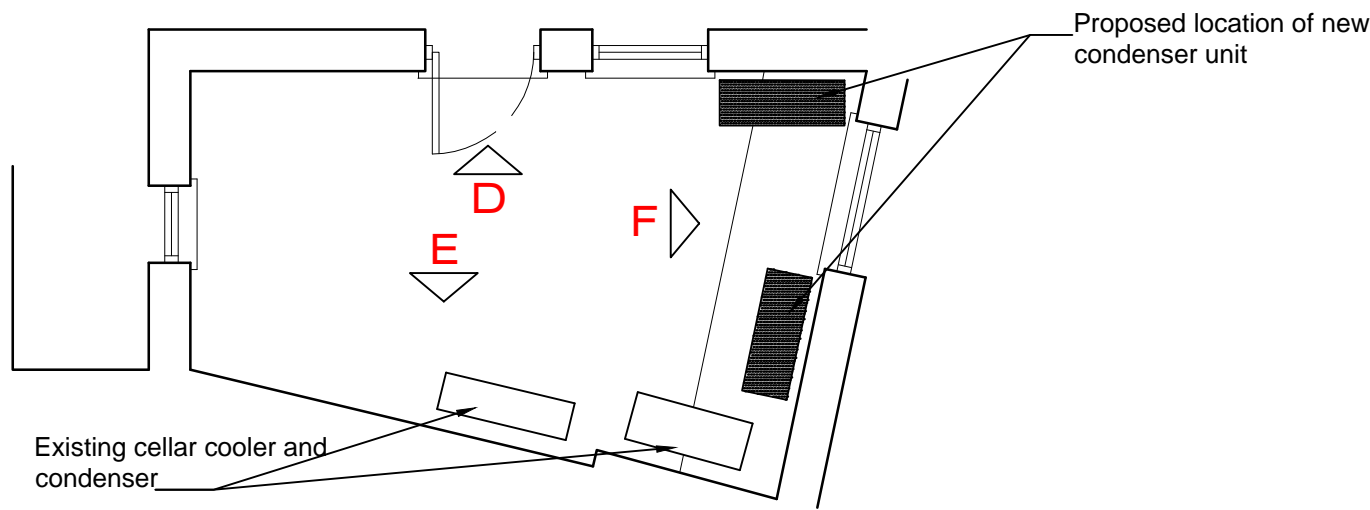


Rear Yard Layout
(proposed)
scale 1:50 @ A1


A	Layout plans and elevations added	R.F	18-09-15
Rev	Details	Name	Date



the mark of
property
professionalism
worldwide



SURVEYING
ARCHITECTURAL DESIGN
PROJECT MANAGEMENT



Milroy House,
Sayers Lane
Tenterden
Kent TN30 6BW
Tel: 01580 761723
Fax: 01580 761378
email: mail@maylandsconsulting.co.uk
www.maylandsconsulting.co.uk
Regulated by RICS

Client	Punch Taverns		
Project	Proposed heating and air conditioning installation & associated works		
Drawing Name	Location Plan Existing & Proposed plans, elevations & Block Plans		
Status	Planning		
Scale	1:1250, 1:500	Date	June 2015
Drawn By	R.F	Checked By	.
Job Number	MC15027		
Drawing No	001		Revision A