


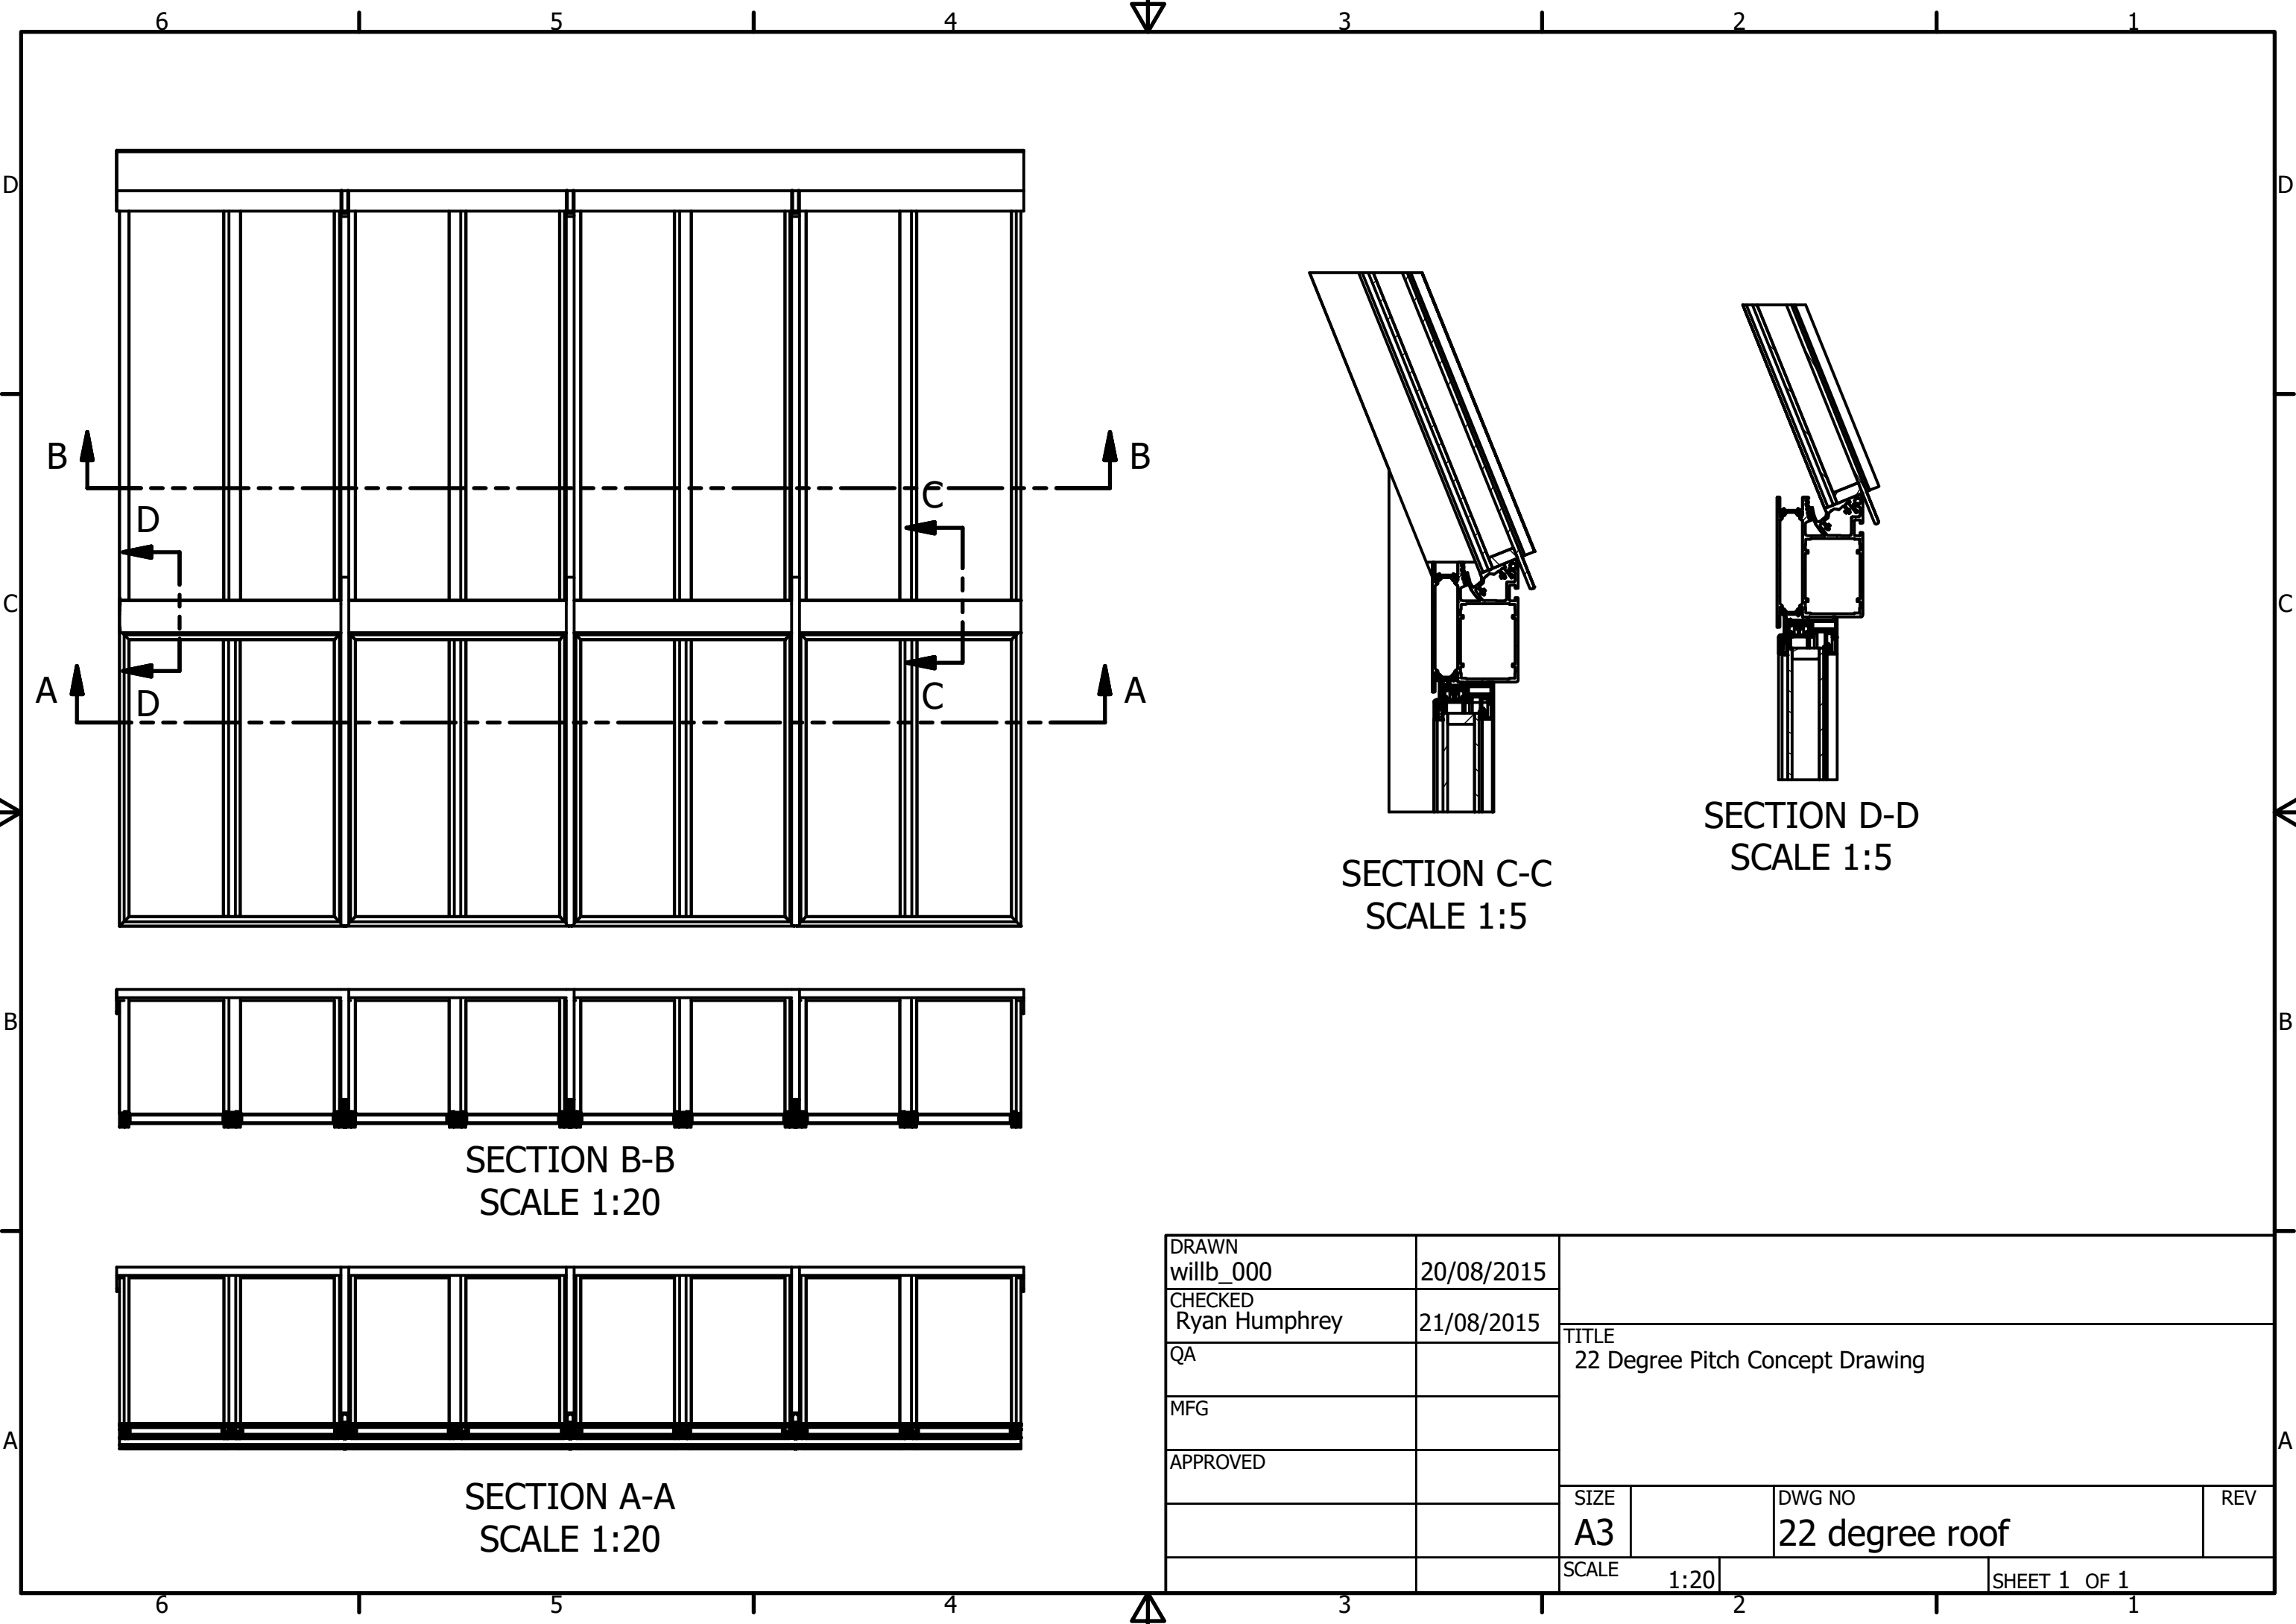

SECTION B-B
SCALE 1:20

SECTION A-A
SCALE 1:20

SECTION C-C
SCALE 1:5

SECTION D-D
SCALE 1:5

DRAWN willb_000	20/08/2015	TITLE 22 Degree Pitch Concept Drawing		
CHECKED Ryan Humphrey	21/08/2015			
QA				
MFG				
APPROVED		SIZE A3	DWG NO 22 degree roof	REV
		SCALE 1:20	SHEET 1 OF 1	