



Key Plan

Construction Risks Maintenance/Cleaning Risks Demolition/Adaptation Risks  
 In addition to the hazards normally associated with the types of work detailed on this drawing take note of the above. It is assumed that all works on this drawing will be carried out by a competent contractor working, where appropriate, to an appropriate method statement.

**NOTES**  
 Report all errors and discrepancies promptly to architects before proceeding with the works.  
 CONTRACTORS: Do not scale drawing. Figured dimensions to be worked to in all cases.  
 The contractor is responsible for checking dimensions, tolerances and references.  
 All structural information to be taken from engineers drawings.

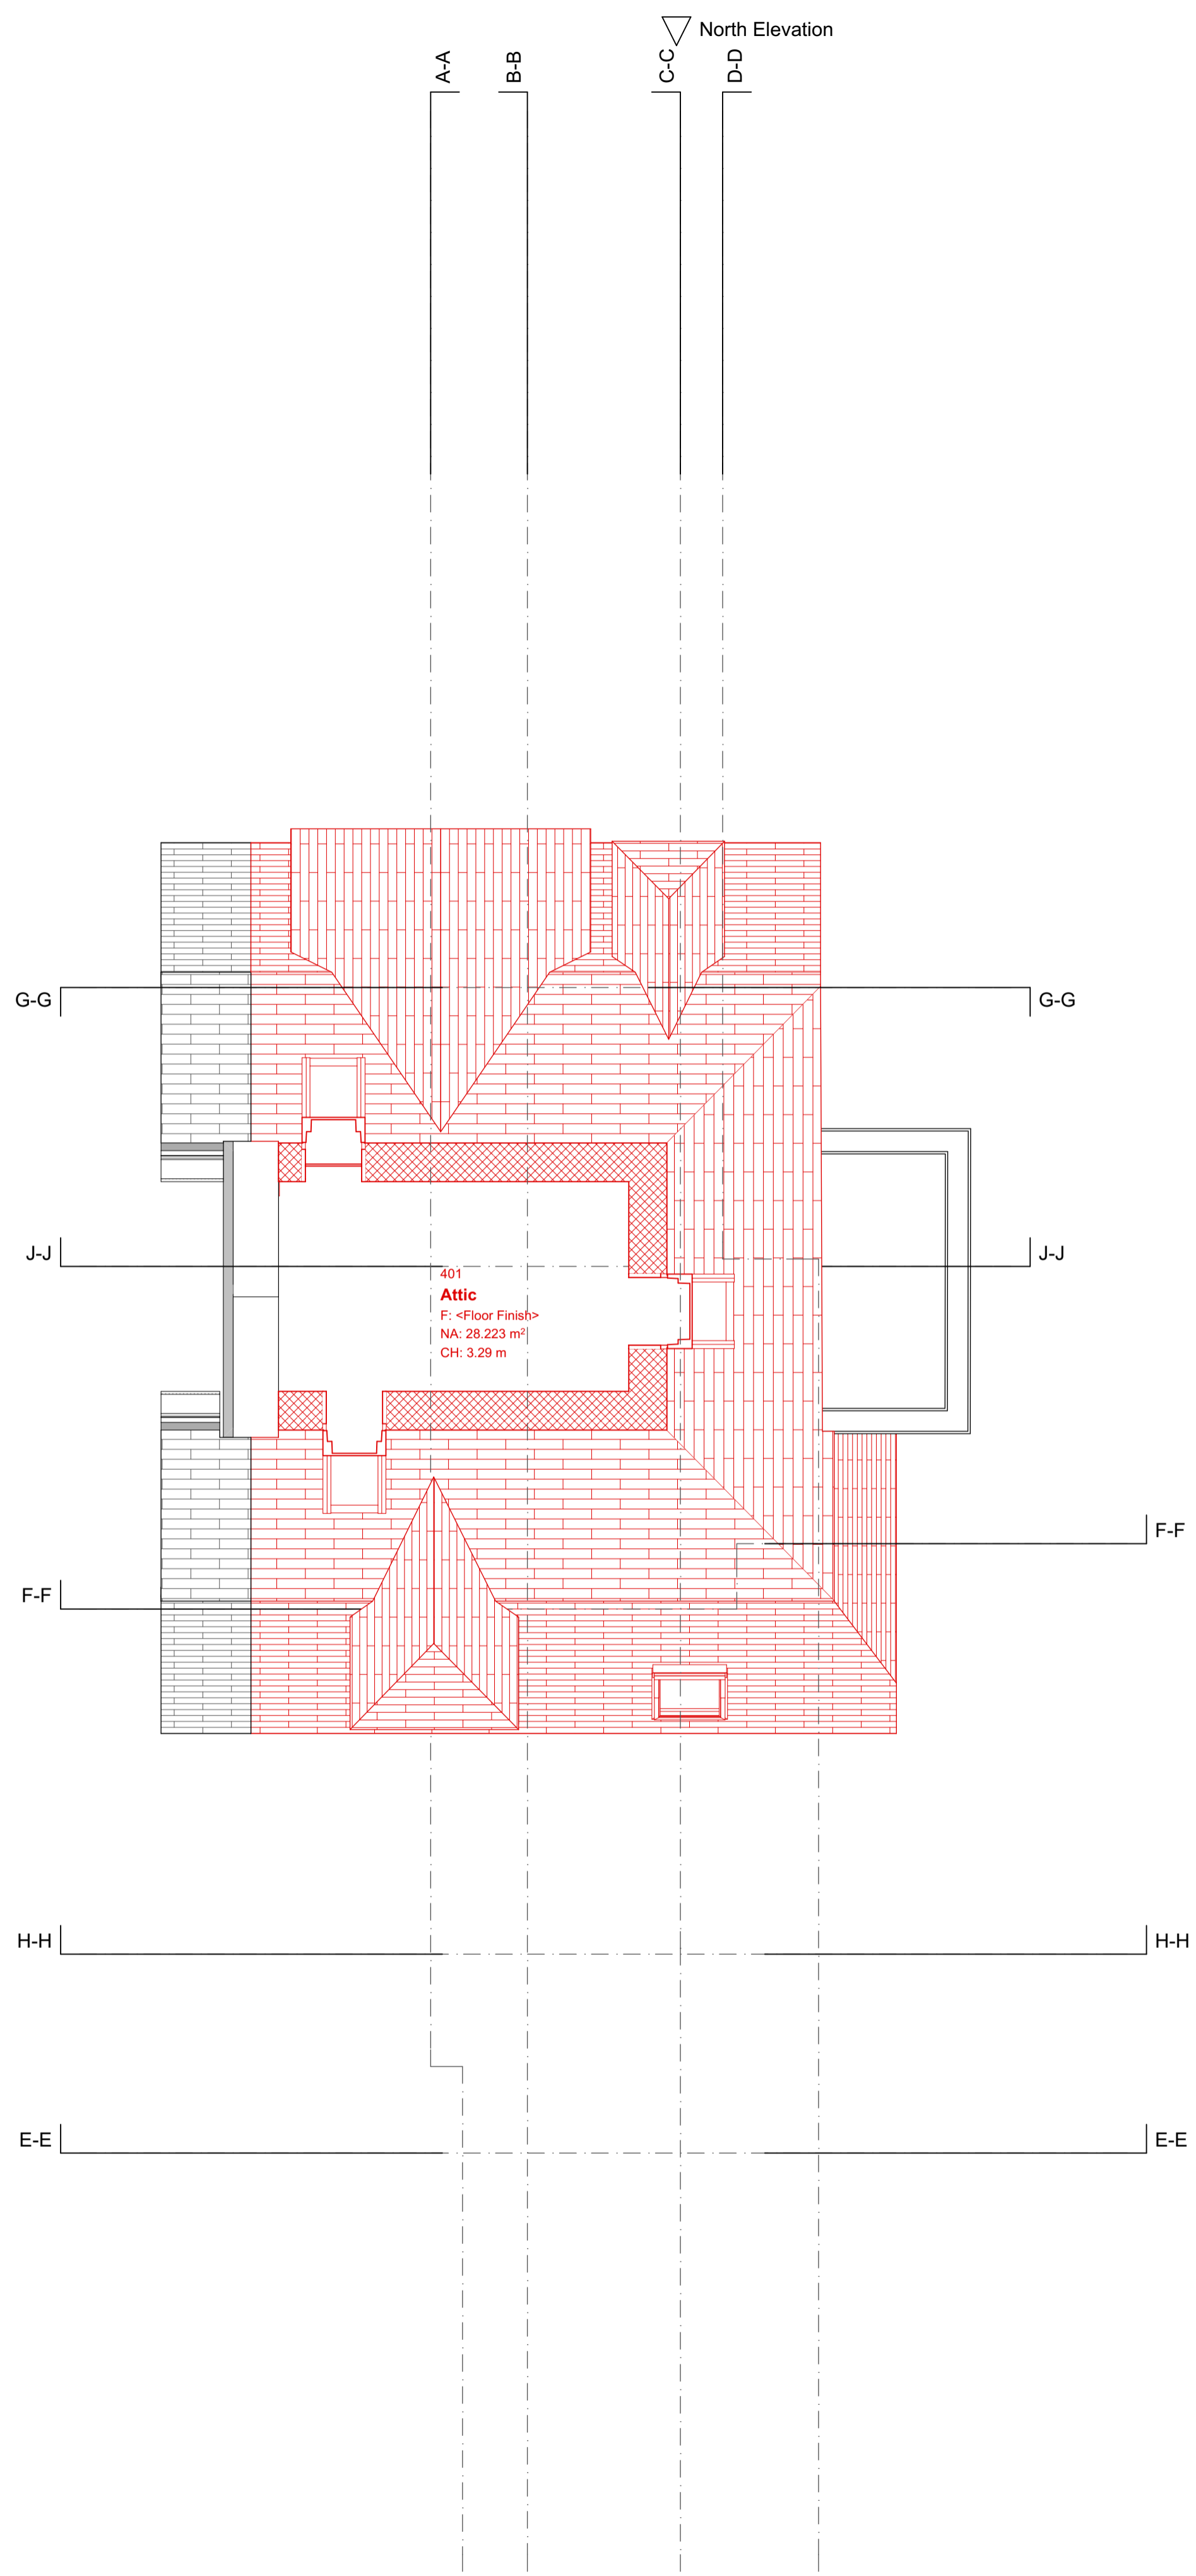

Attic Floor Demolitions 1:50

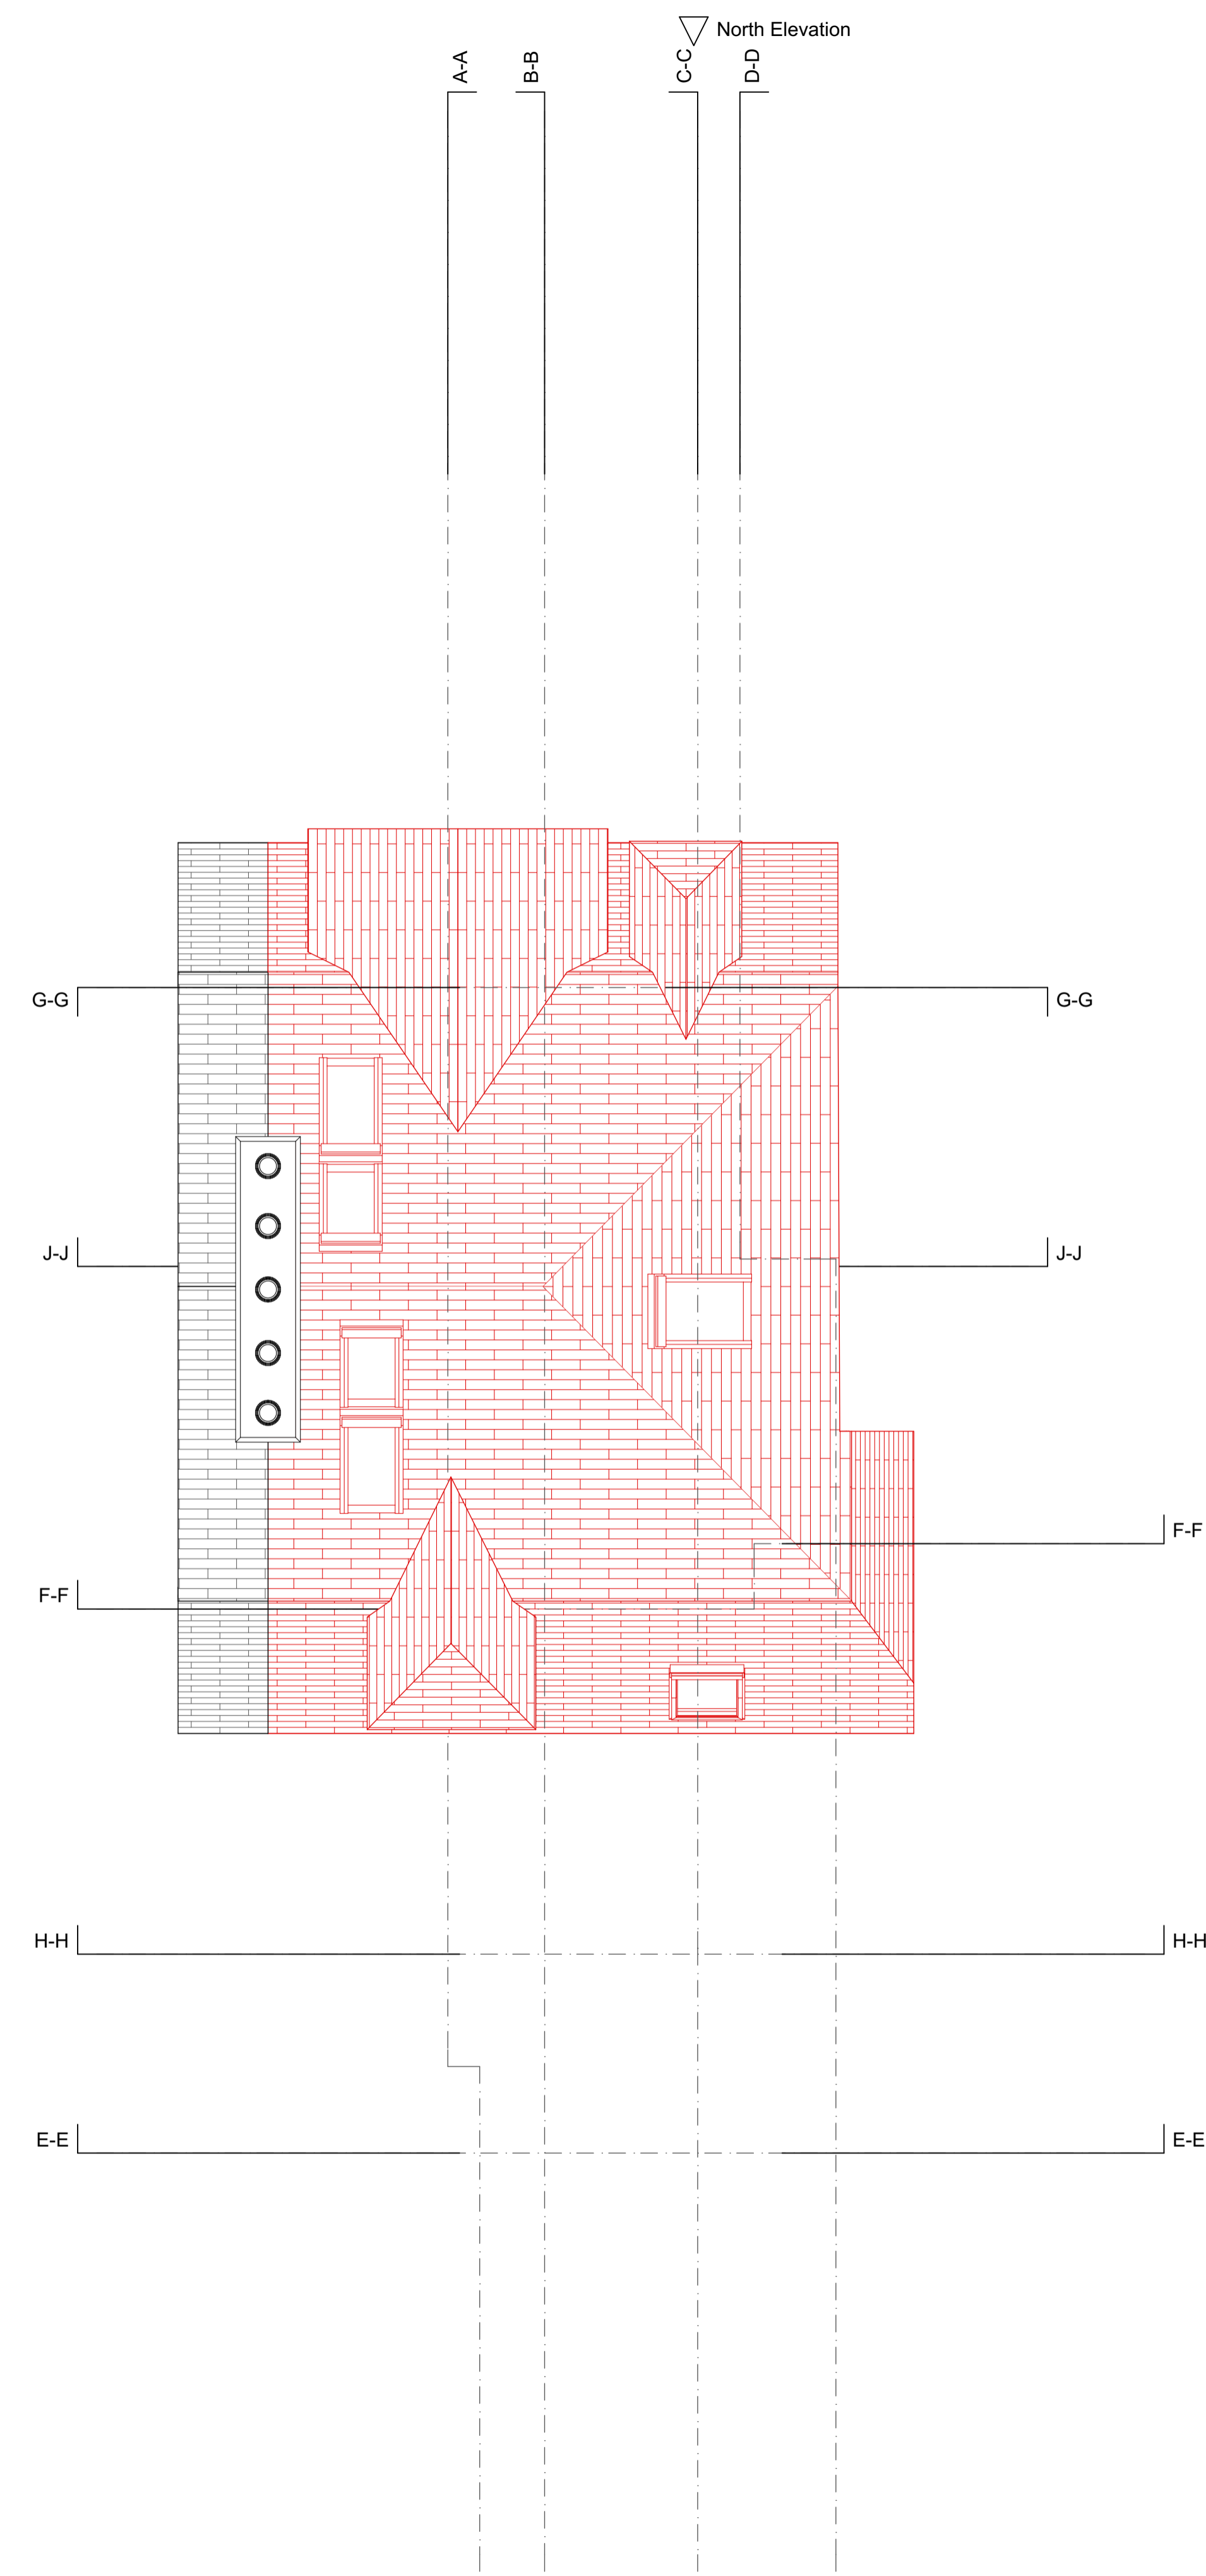

Roof Demolitions 1:50

PROJECT  
 7 Well Road

DRAWING TITLE  
 4. Attic Floor & Roof Level Demolitions

DRAWING NO.  
 1312R.A-03-122-02 - 05

CLIENT  
 L. Castell

STATUS  
 PLANNING AMENDMENTS

Drawn by  
 Date  
 30/09/2015

Checked by  
 R J M  
 Date  
 10/09/2015

Drawing Scale  
 1:50 @ A1

macArchitect  
 48 Durnsford Road London N11 2EJ  
 © macArchitect 10/09/2015

020 8123 3213  
 info@macarchitect.co.uk  
 www.macarchitect.co.uk