


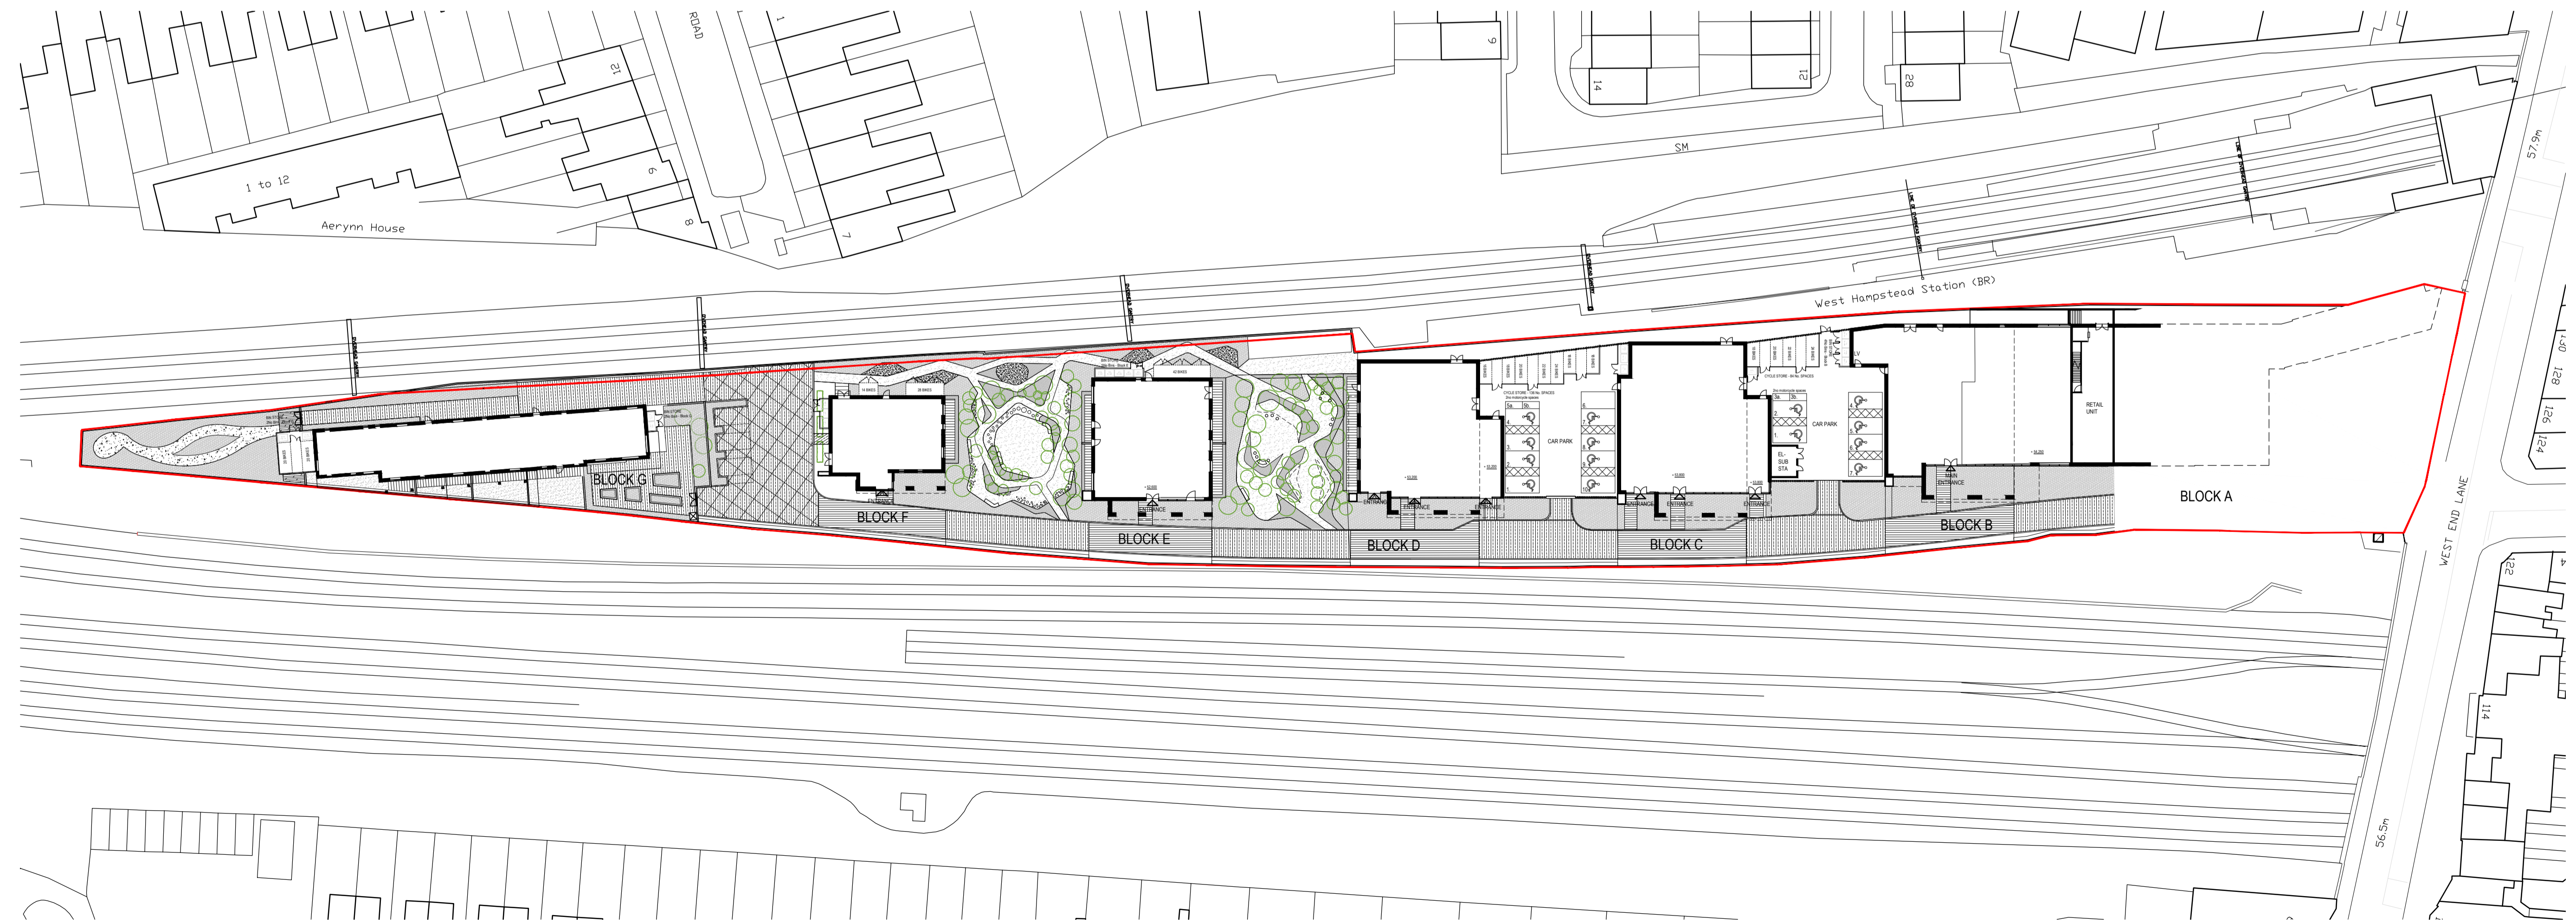

APPROVED SITE MASTERPLAN LOWER LEVEL




PROPOSED SITE MASTERPLAN LOWER LEVEL

© WCEC ARCHITECTS - DISCLAIMER:

This drawing is copyright and shall not be reproduced nor used for any other purpose without the written permission of the Architects. This drawing must be read in conjunction with all other related drawings and documentation. It is the contractors responsibility to ensure full compliance with the Building Regulations. Do not scale from this drawing, use figured dimensions only. It is the contractors responsibility to check and verify all dimensions on site. Any discrepancies to be reported immediately.  
IF IN DOUBT ASK.  
Materials not in conformity with relevant British or European Standards/Codes of practice or materials known to be deleterious to health & safety must not be used or specified on this project.

XREF'S IN THIS DRAWING

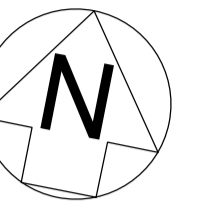

C	30/09/15	Parking Layout amended	DRJ/IL
B	25/02/14	Parking Layout amended	DRJ/IL
A	24/02/14	Parking Layout amended	DRJ/IL

CLIENT  
**BALLYMORE & NETWORK RAIL**

PROJECT  
**WEST HAMPSTEAD SQUARE,  
WEST HAMPSTEAD**

TITLE  
**PROPOSED SITE MASTERPLAN  
LOWER LEVEL**

DRAWING STATUS  
**FOR COMMENT**

DRAWN **MDB** CHECKED **IL**

SCALE  
**1:500@A1**

DATE  
**SEPTEMBER 2013**

**WCEC architects**

Carrwood Court, Carrwood Road  
Sheepbridge, Chesterfield, S41 9QB  
t: 01246 260261, e: email@wcec.co.uk, www.wcec.co.uk

JOB NO.	DRAWING NO.	REV
12-316	PL-20	C