


Notes

Do not scale from drawing.
All dimensions to be checked on site.
All levels to be checked on site.
All setting out must be checked on site.
This drawing is copyright WhitemanDesign.
This drawing must not be used onsite unless 'Issued for Construction'.

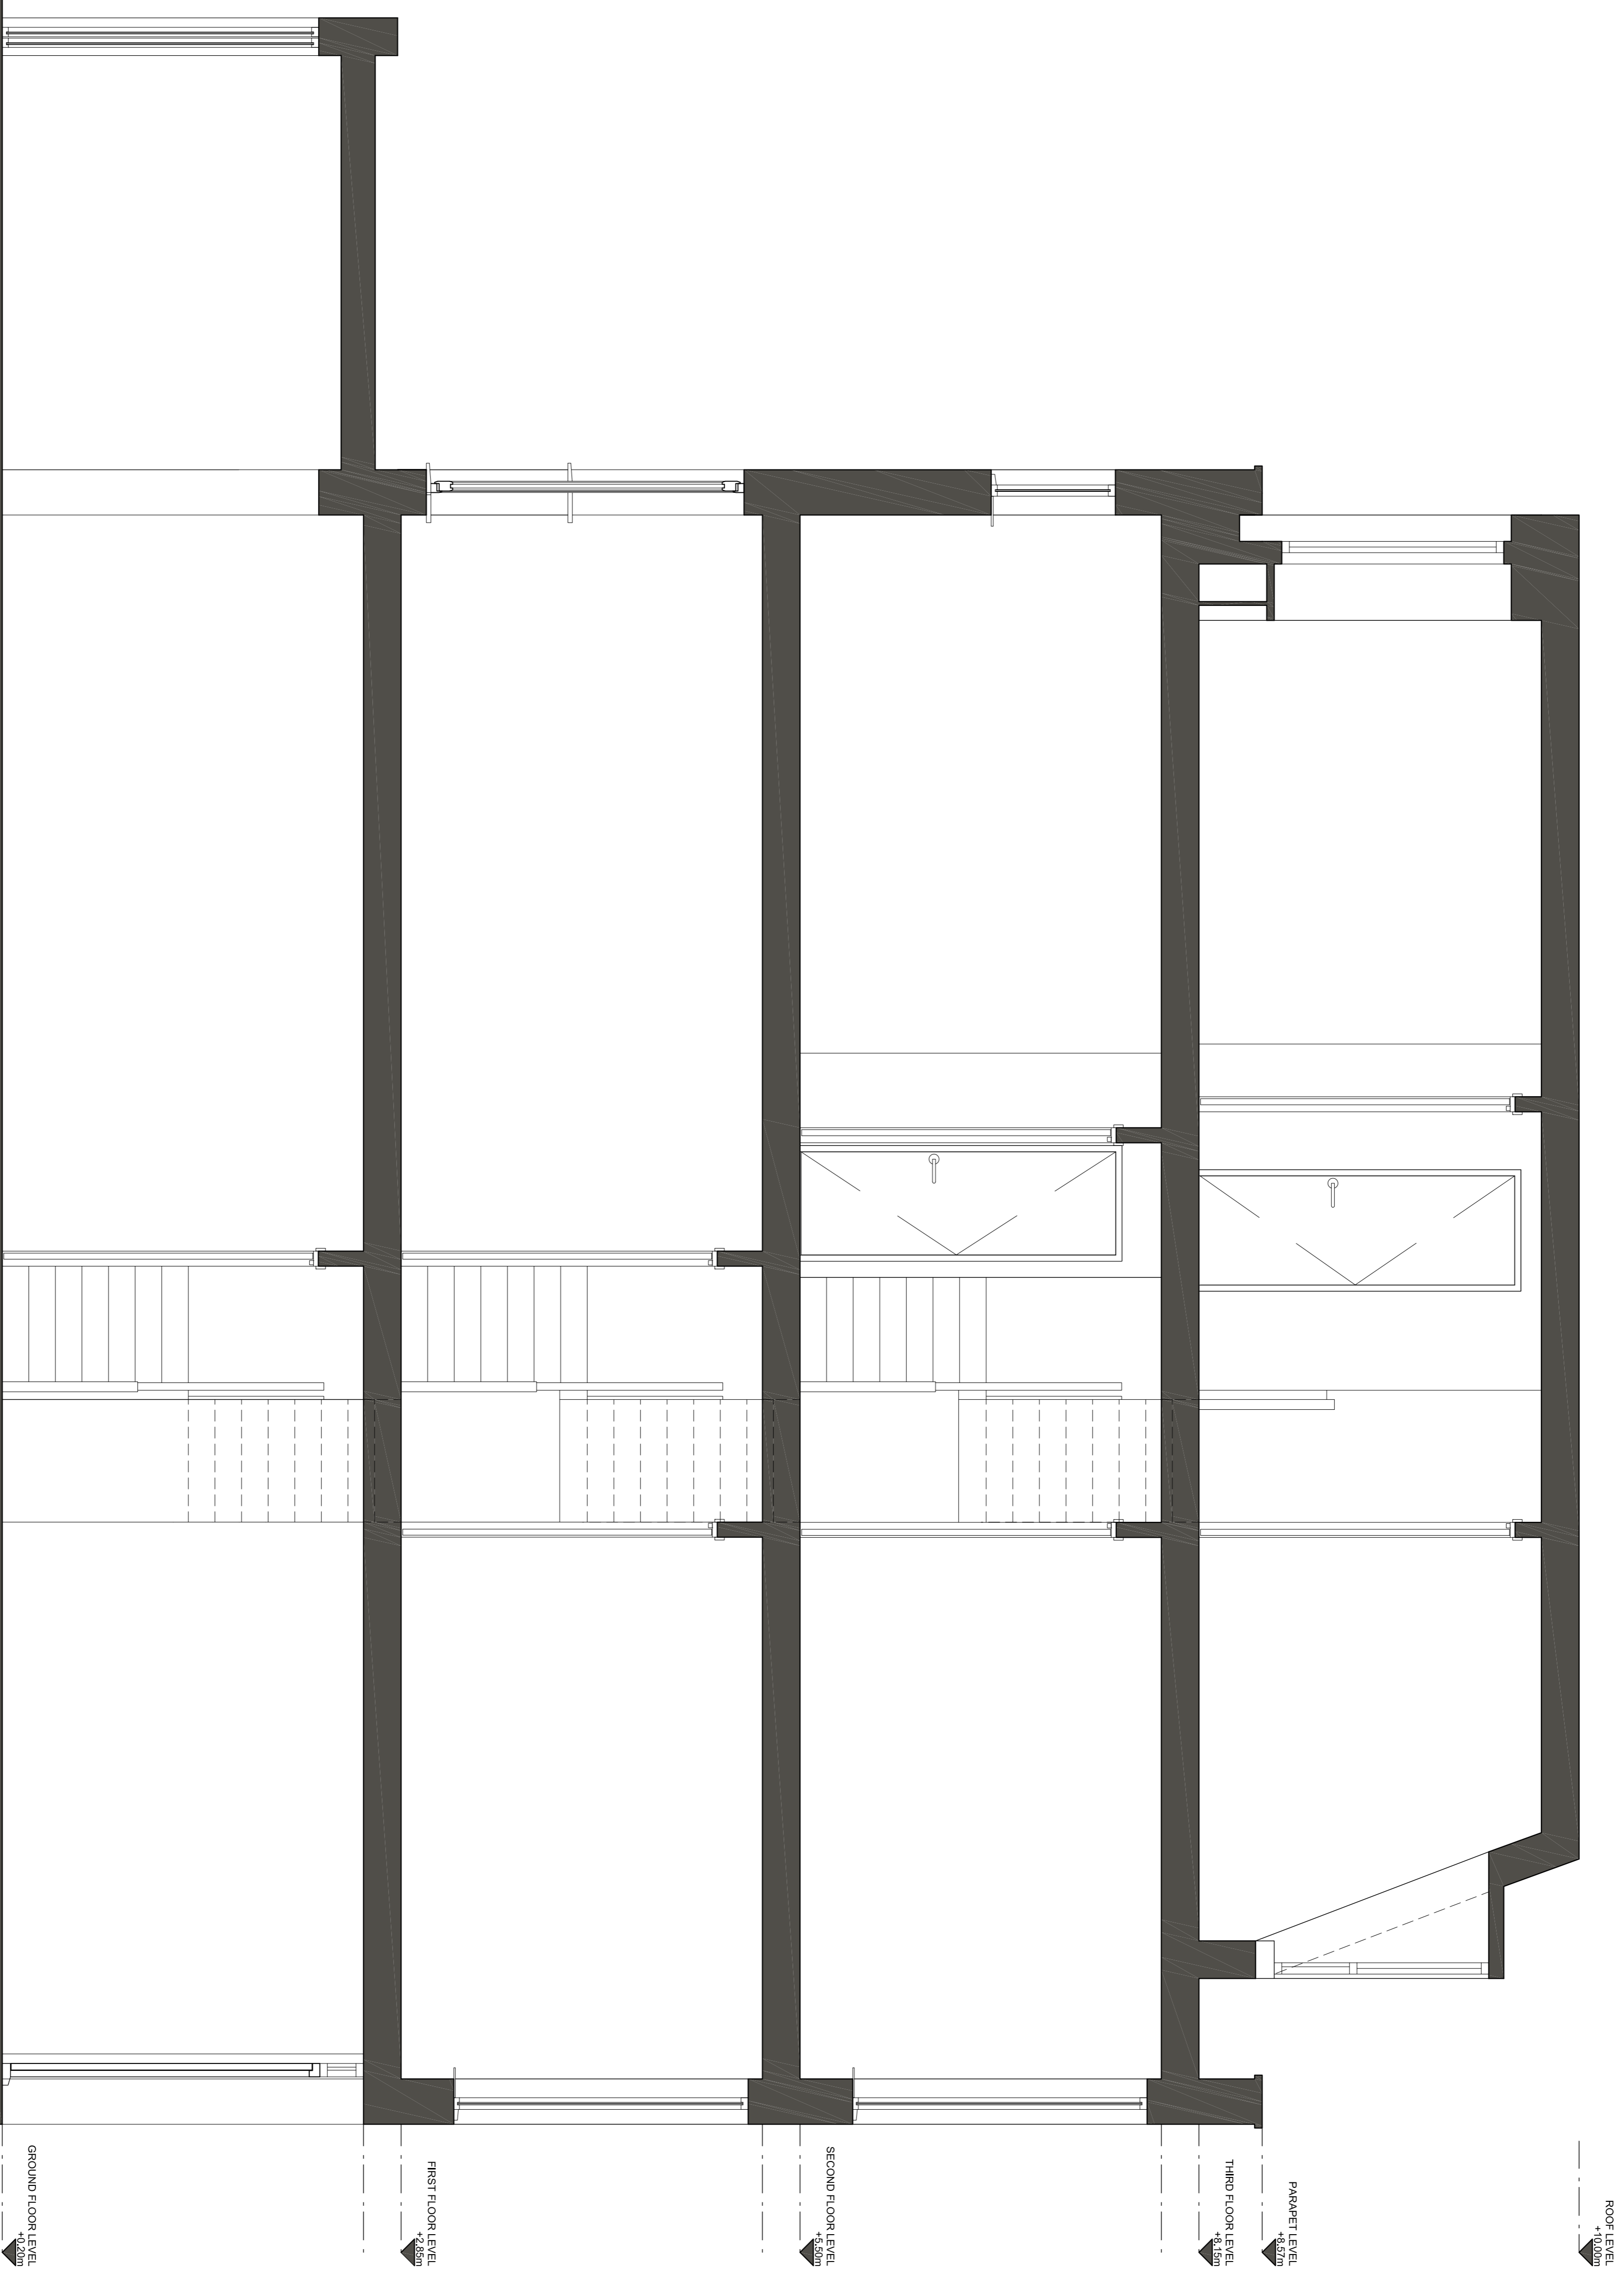

A 29.09.15 Mansard extension reduced in its size and scale

| Rev | Date | Description |
|-----|------|-------------|
| 0 | | |
| 1 | | |
| 2 | | |
| 3 | | |
| 4 | | |
| 5M | | |



Project
144 Bayham Street, Camden

Client
Catherine McQueen

Date 06/03/15
Scale 1 : 25 at A1
1 : 50 at A3

Drawing Title
Proposed Section AA

Drawn **Checked** **Approved**

Drawn LV

For Planning

Drawing Status

Project 0044 **View** E **Drawing No.** 022 **Rev** A

2A Cadogan Road
Surliton, KT6 4DL
Telephone
+44 (0)7792337613

lee@whitemandesign.com
www.whitemandesign.com

WhitemanDesign